


Site Location: **Auclaye Brickworks, Horsham Road, Capel, Surrey, RH5 5JH**

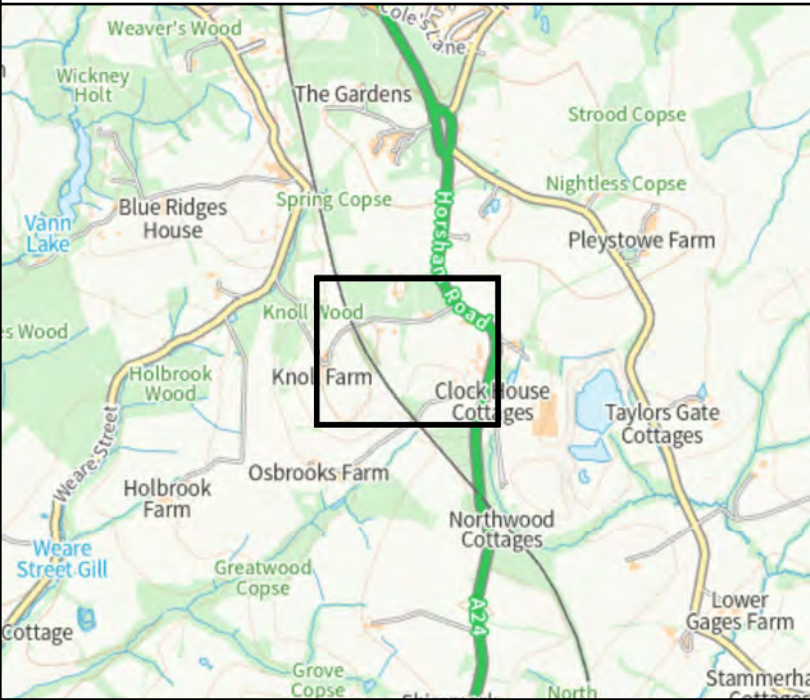


Review of planning permission ref MO/75/1165 dated 30 July 1976 pursuant to the Environment Act 1995 so as to determine full modern working and restoration conditions.

Application numbers:
MO/2017/0953/SCC


Electoral divisions:
Dorking Rural

© Crown copyright. All rights reserved Surrey County Council, 100019613, 2023

Note: This plan is for indicative purposes only

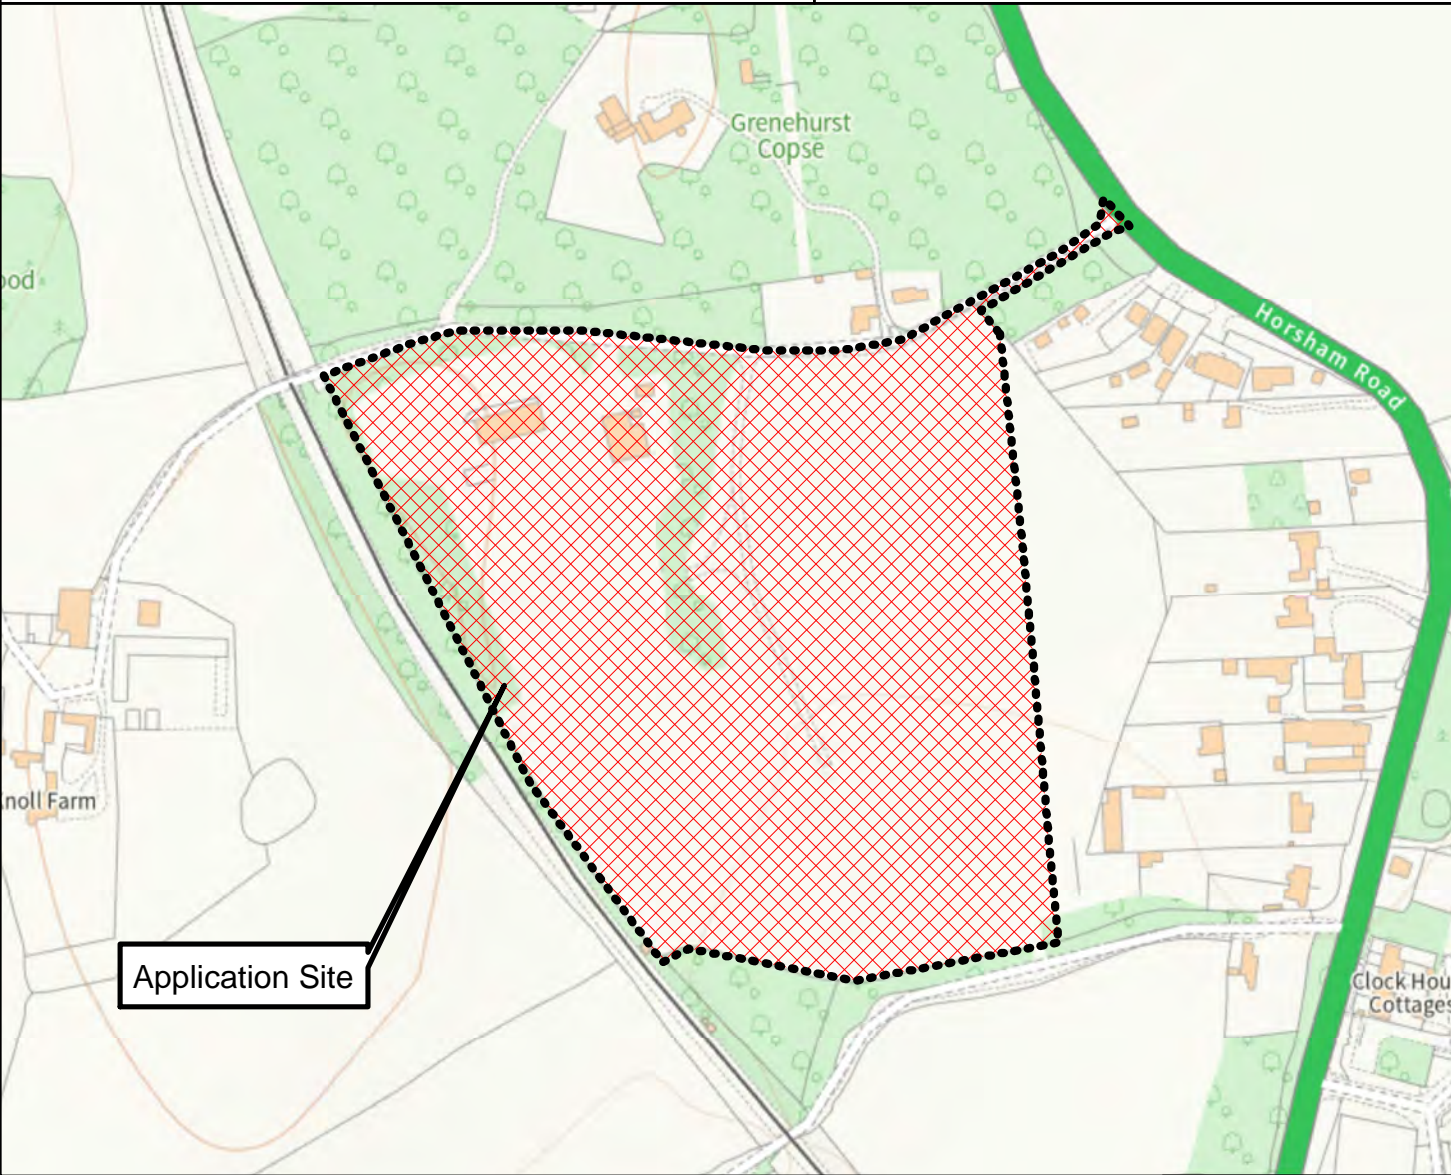

Ref No:
SCC Ref 2017/0004

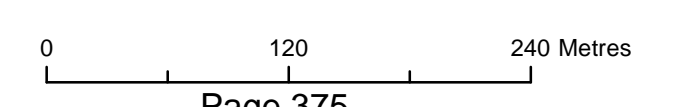

Scale: **1:3750**
Printed on: 09/05/2023

This page is intentionally left blank