

Site Location:

Coveham Hostel, Anyards Road, Cobham KT11 2LJ



Erection of 2x two storey buildings comprising 6 x 1 bed self-contained flats (12x1 bed flats total) for supported independent living, new substation and associated bin stores, cycle stores and hard and soft landscaping.

Application numbers:


EL/2022/2251

Electoral divisions:

Cobham

© Crown copyright. All rights reserved Surrey County Council, 100019613, 2023

Note: This plan is for indicative purposes only

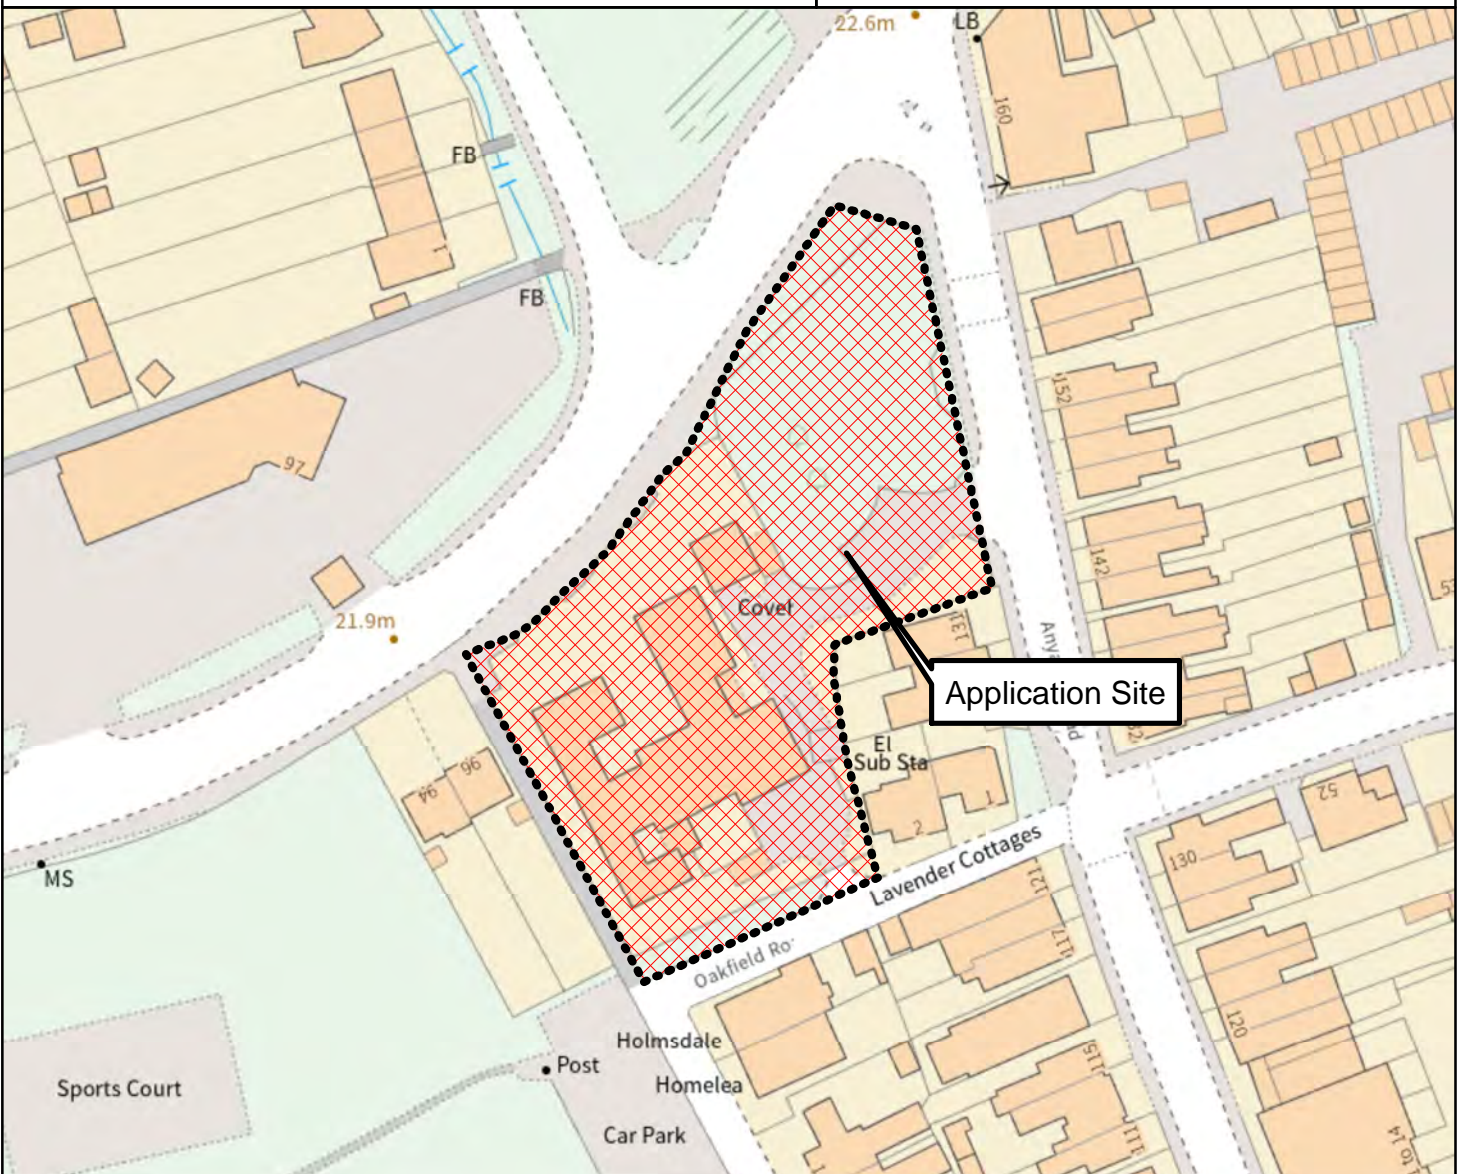

Ref No:
SCC Ref 2022/0090



Scale: **1:1000**

Printed on: 16/01/2023

This page is intentionally left blank