

Site Location: **Former Bentley Day Centre, The Horseshoe, Banstead, Surrey, SM7 2BQ**




Outline application for erection of part 4- and part 5-storey building (with additional lower ground floor) for extra care accommodation, comprising self-contained apartments, staff and communal facilities, and associated parking. Appearance and landscaping reserved.

Application numbers:  
RE/23/00467/CON


Electoral divisions:  
Banstead, Woodmansterne and Chipstead

© Crown copyright. All rights reserved Surrey County Council, 100019613, 2023

Note: This plan is for indicative purposes only

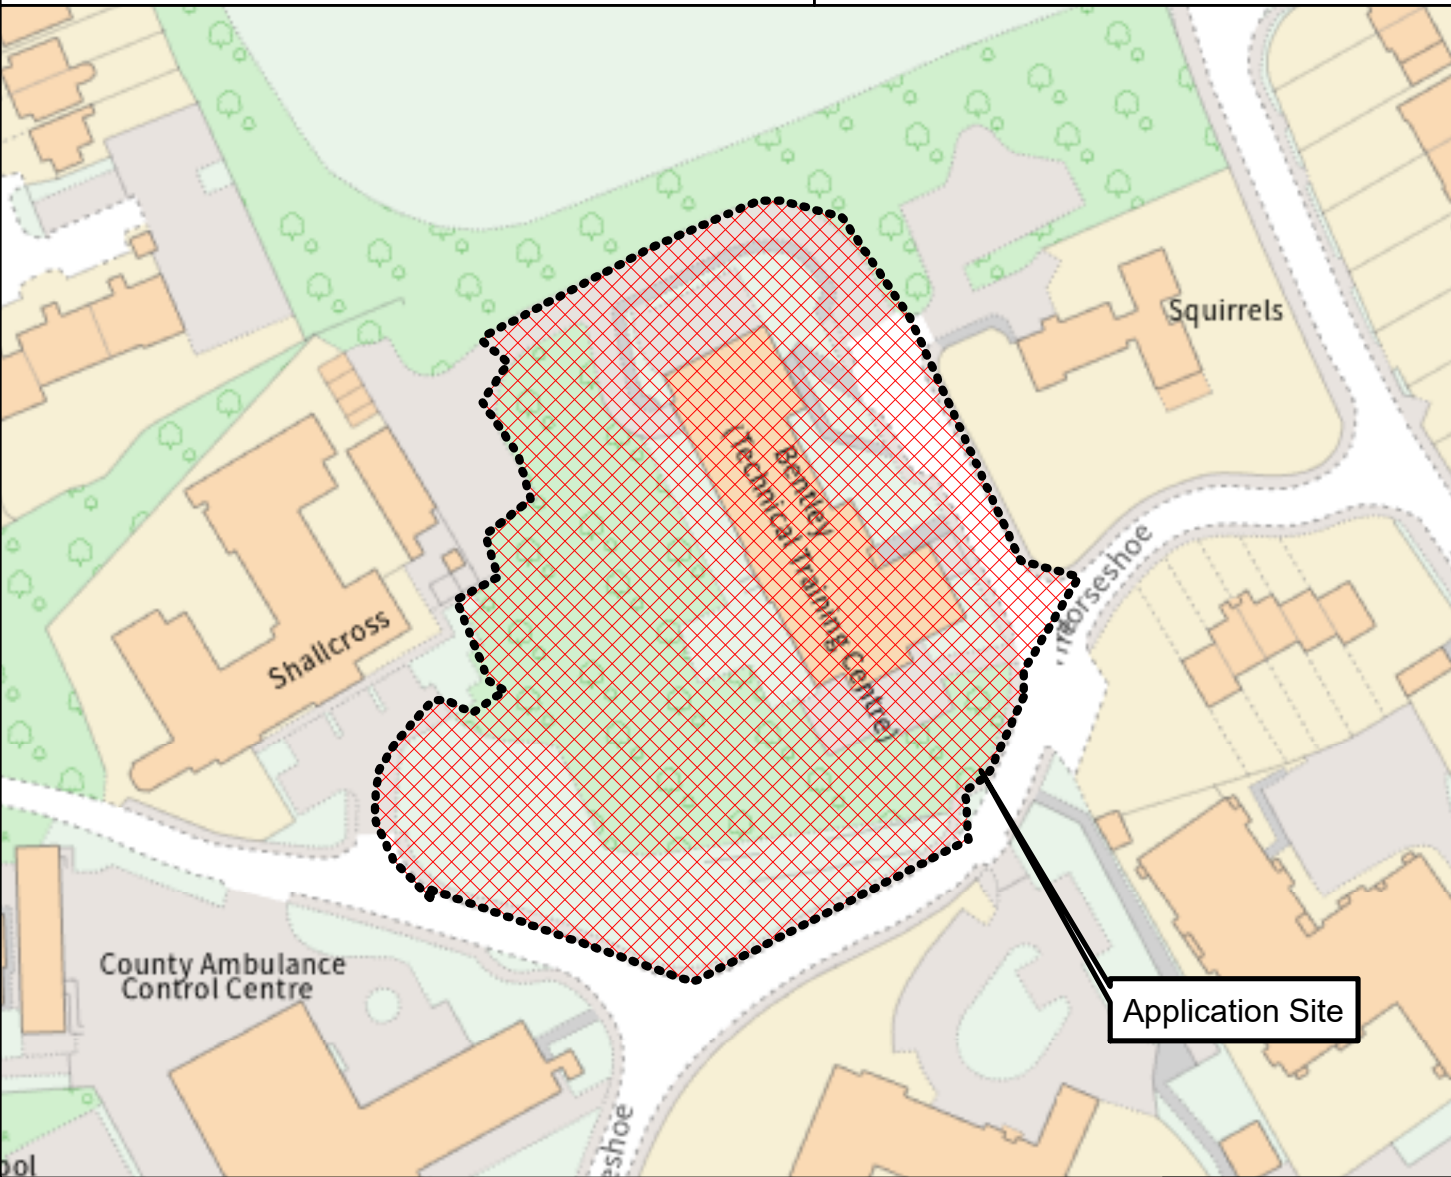

Ref No:  
SCC Ref 2022/0189

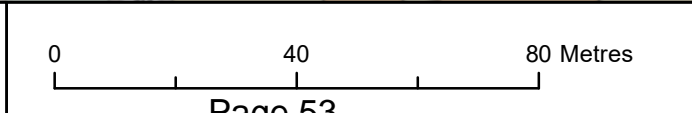

Scale: **1:1250**  
Printed on: 21/04/2023

7

This page is intentionally left blank