


Site Location: **Former Sunbury Fire Station, Staines Road West Sunbury on Thames TW16 7BG**

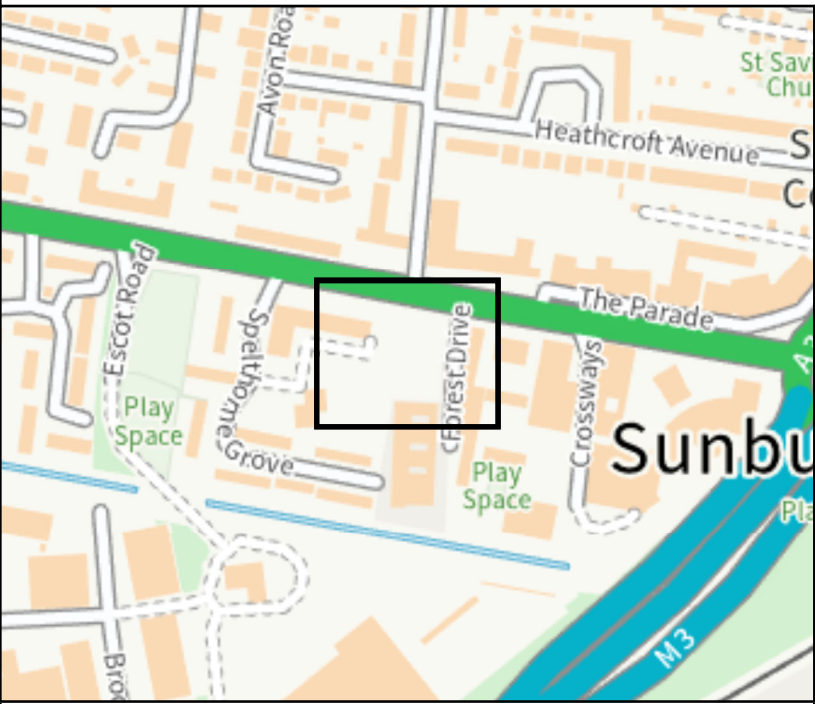


Redevelopment of the former Sunbury Fire station site for a mixed use hub building incorporating Class E and Class F1 uses including library plus 12no. supported independent living units (use class C3)

Application numbers:
SP23/00557/SCC


Electoral divisions:
Sunbury Common & Ashford Common

© Crown copyright. All rights reserved Surrey County Council, 100019613, 2023

Note: This plan is for indicative purposes only

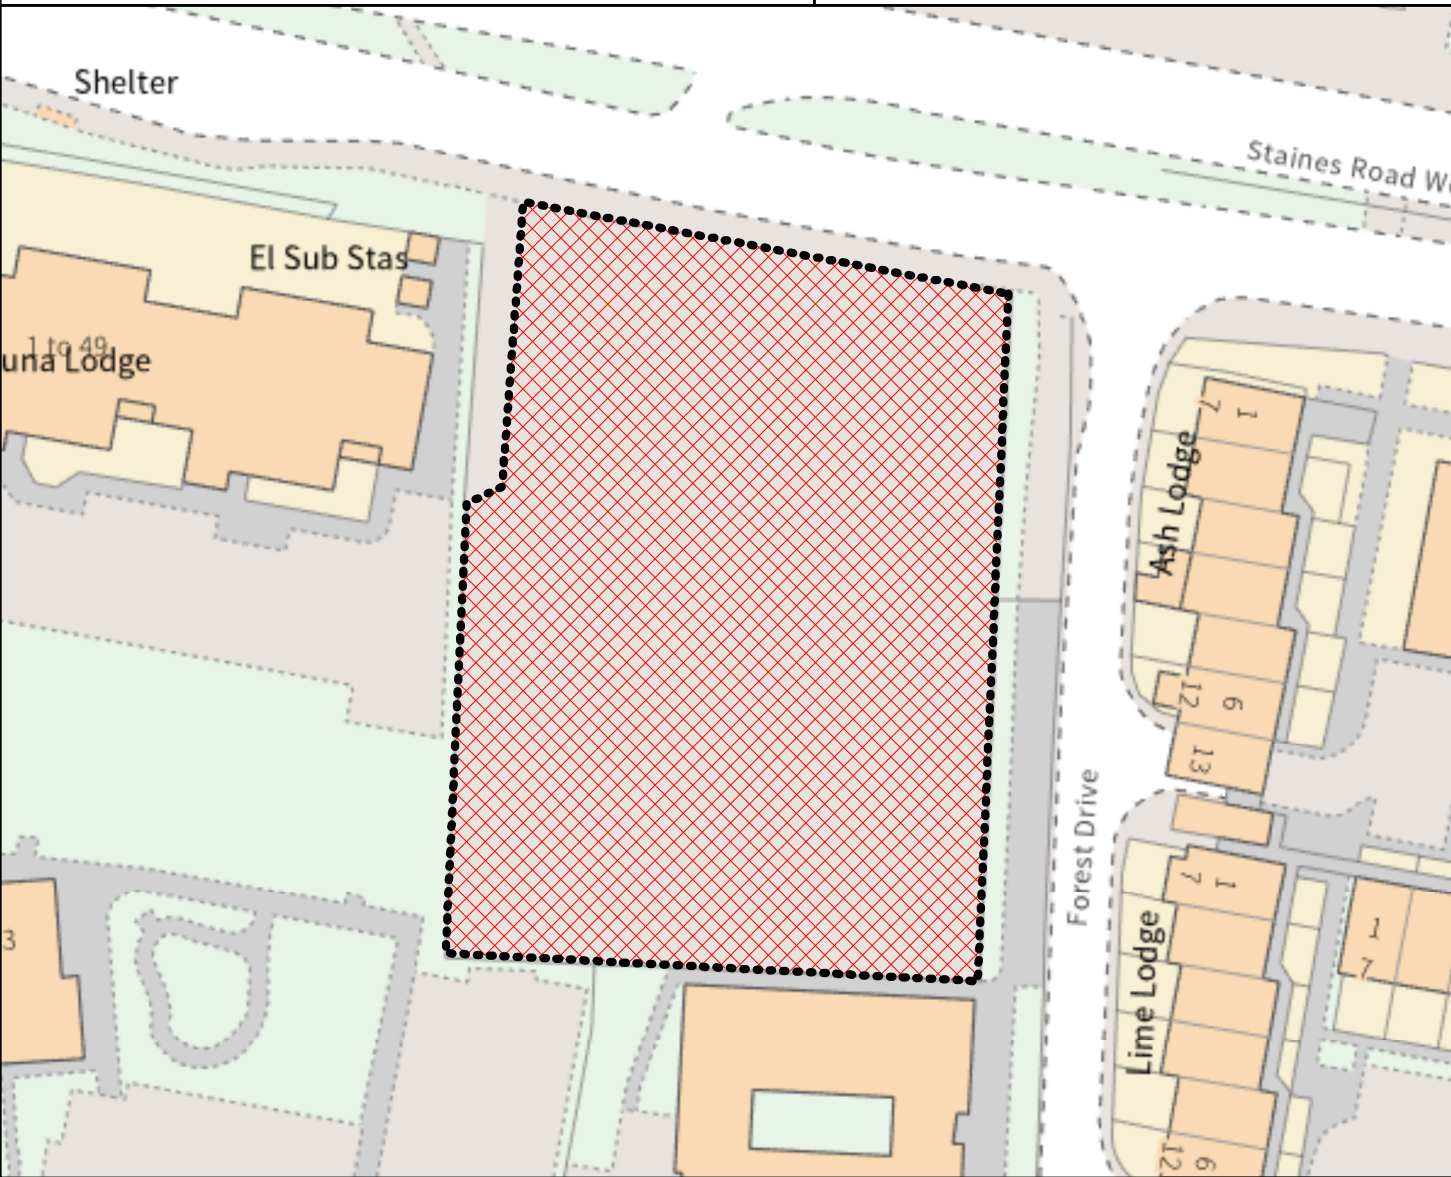

Ref No:
SCC_Ref_2023-0051

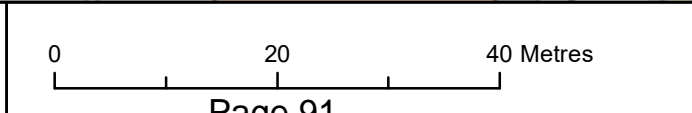

Scale: **1:680**
Printed on: 31/10/2023

This page is intentionally left blank