


DO NOT SCALE

N

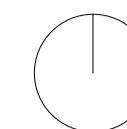

SAFETY, HEALTH AND ENVIRONMENTAL INFORMATION

In addition to the hazards/risks normally associated with the types of work detailed on this drawing, note the following:


CONSTRUCTION

MAINTENANCE/CLEANING

DECOMMISSIONING/DEMOLITION

It is assumed that all works will be carried out by a competent contractor working, where appropriate, to an approved method statement

These drawings are to be considered for scale, massing & access only

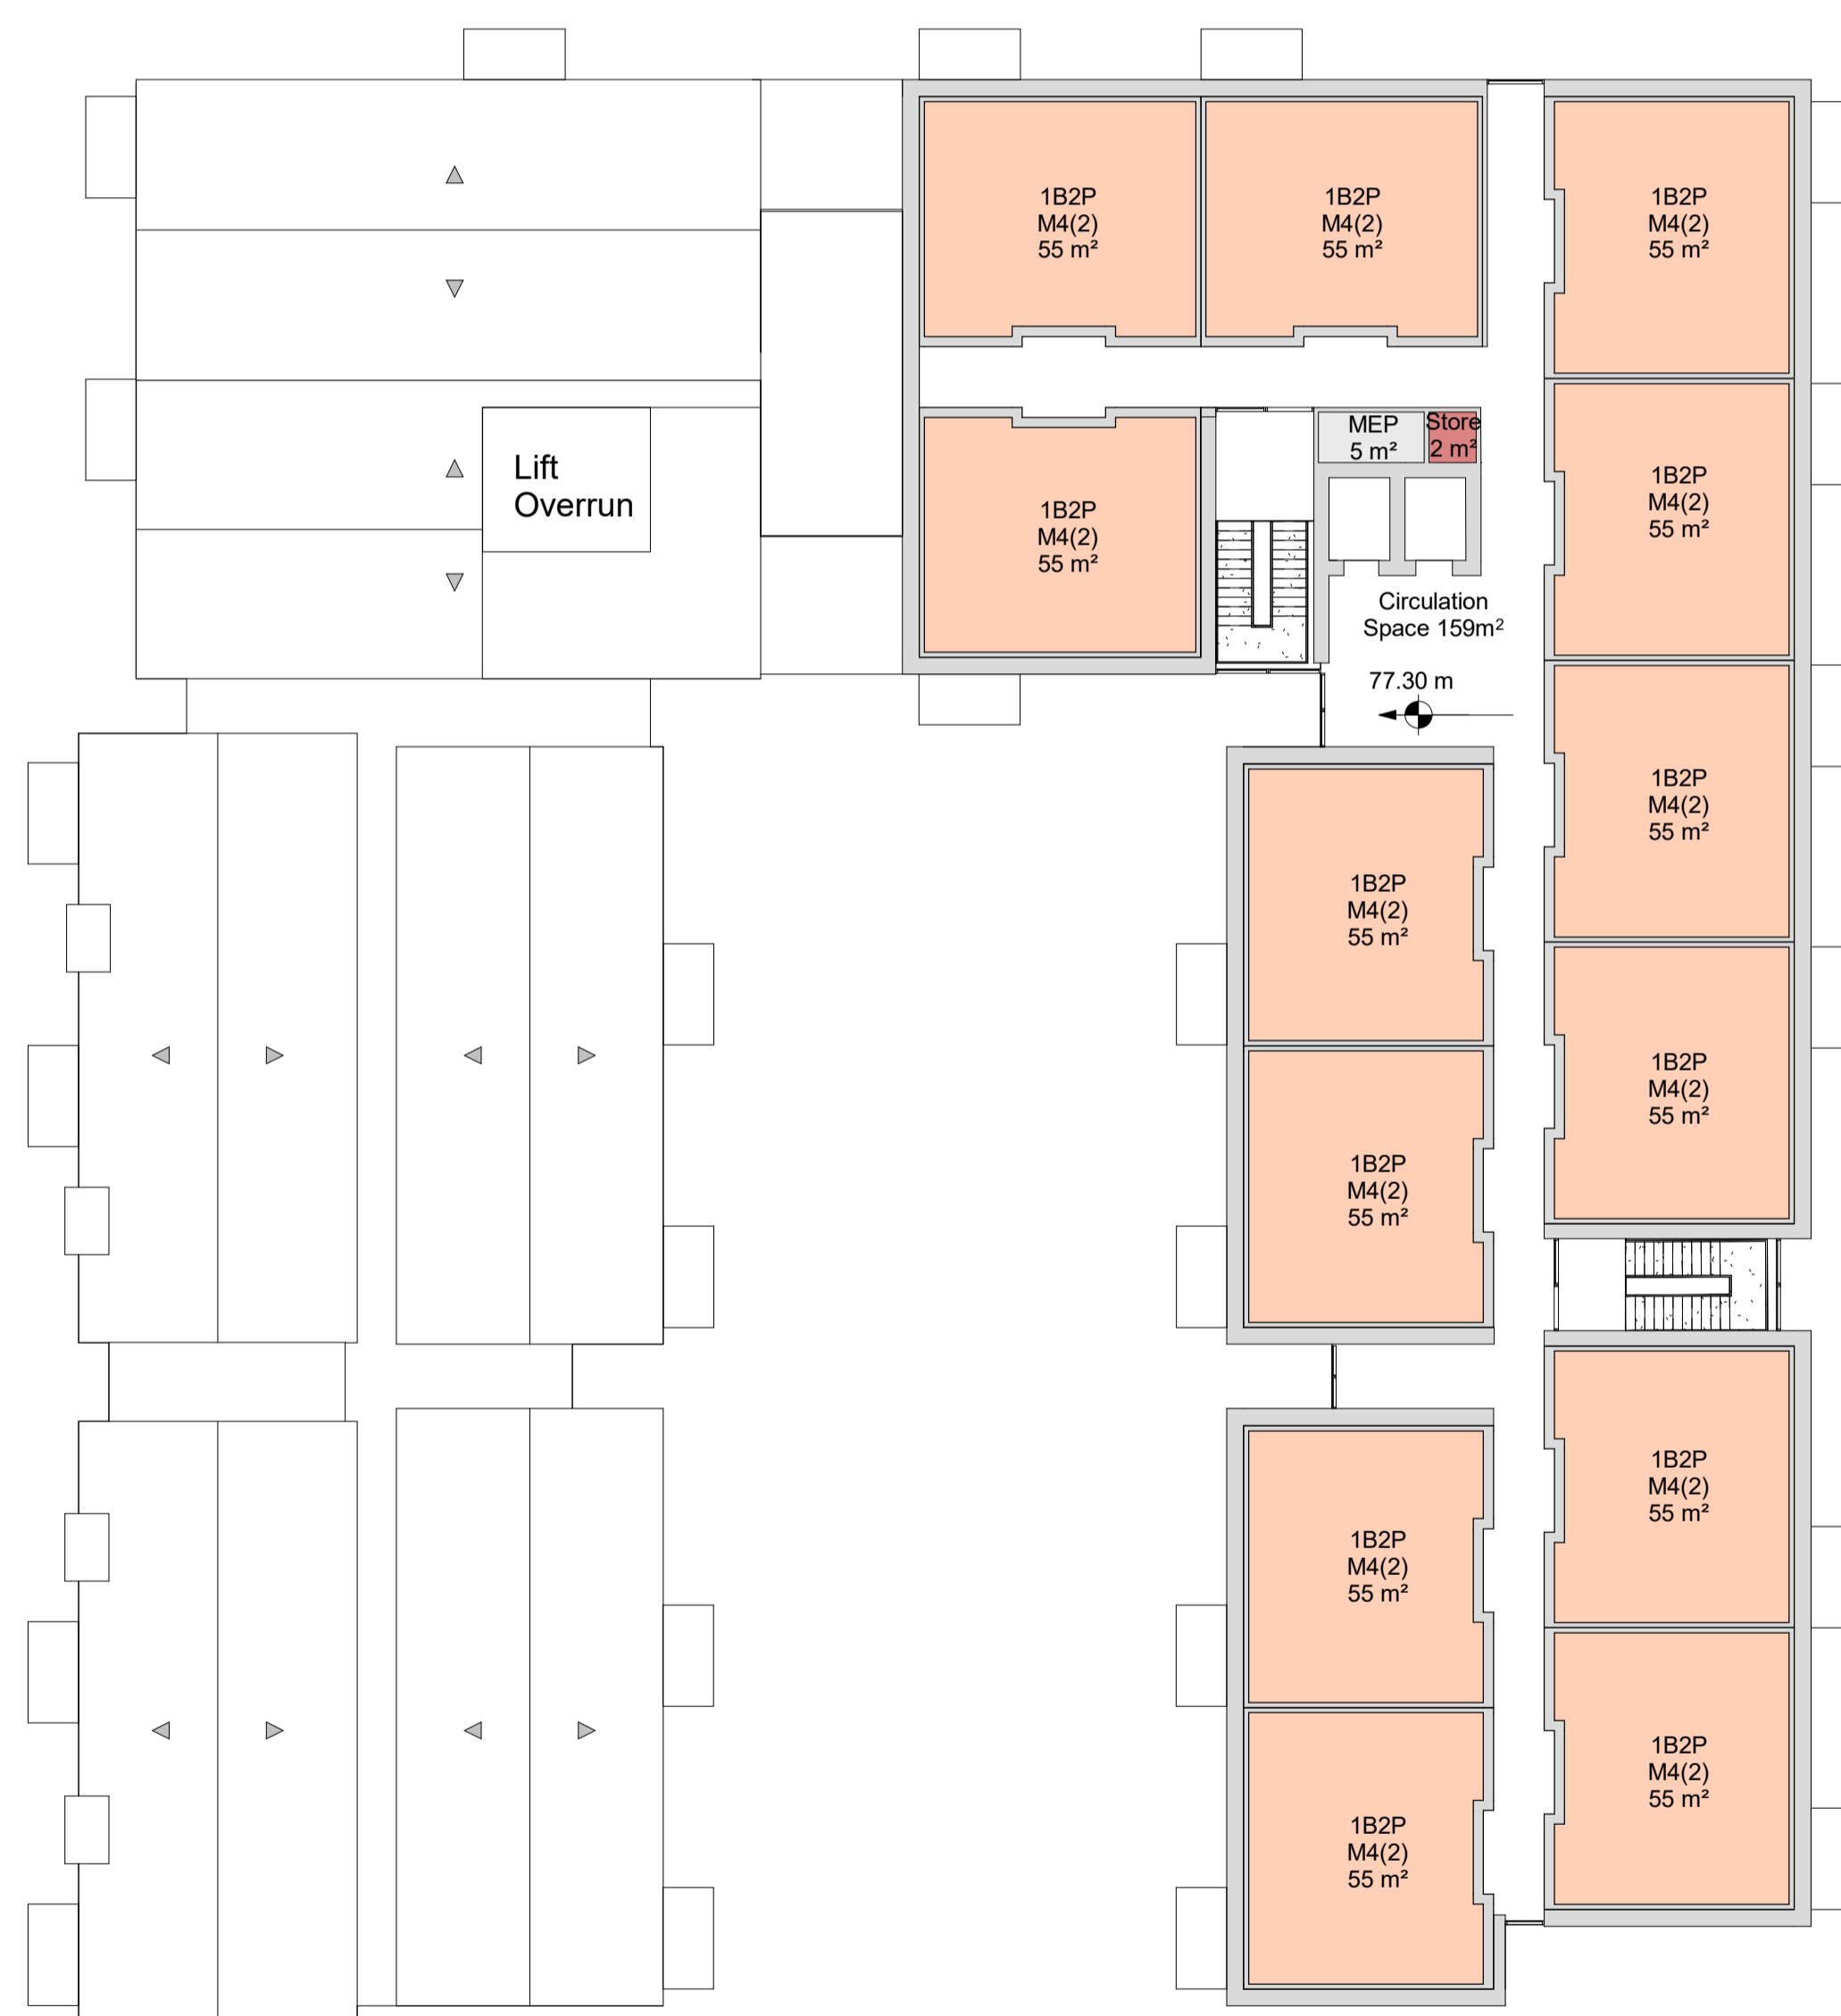

P3	13/12/2023	Issued for Outline Planning	PC	SL	BC
P2	01/12/2023	Draft Issue for Outline Planning	PC	SL	BC
P1	20/11/2023	Draft Issued for Outline Planning	PC	SL	BC
Rev.	Date	Description	By	Chk'd	App'd

Drawing Suitability **FOR OUTLINE PLANNING** Status **S4**

**AtkinsRéalis**  
 AtkinsRéalis  
 Woodcote Grove  
 Ashley Road  
 Epsom  
 KT18 5BW  
 Tel: 01372726140  
 www.atkinsrealis.com  
 © Atkinsréalis (2023)

Client **Surrey County Council**

Project Title **Extra Care Housing - Orchard Court**

Drawing Title **Indicative General Arrangements - Proposed Plans - Second Floor**

Scale	1 : 200	Originator	PC	Checker	PC	Reviewer	SL	Authoriser	BC
Original Size	A1	Date	14/11/2023	Date	14/11/2023	Date	14/11/2023	Date	13/12/2023
Drawing Number	5221715-ATK-XX-02-DR-A-90114							Revision	P3



This page is intentionally left blank