


REFER TO DRAWING PC0346_06 FOR DETAILS OF THE PROPOSALS IN THIS AREA

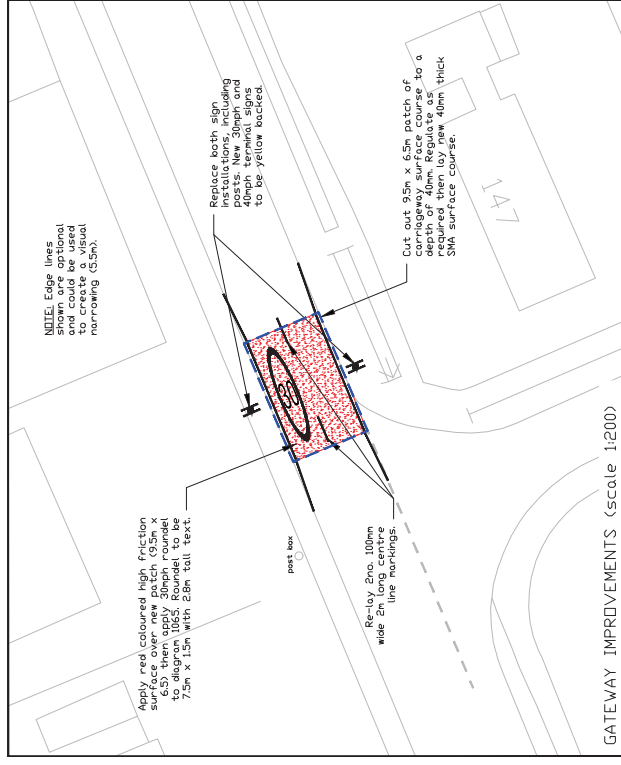

GATEWAY IMPROVEMENTS (scale 1:200)

SAFETY, HEALTH AND ENVIRONMENTAL INFORMATION
 In addition to the hazards/risks normally associated with the types of work set out in this drawing, note the following significant residual risks. Reference shall also be made to the Design Hazard Log.

CONSTRUCTION

MAINTENANCE/CLEANING

USE

DECOMMISSIONING/DEMOLITION

ITEM 9

LOCATION PLAN (scale 1:1500)
 C152 BURWOOD ROAD, HERSHAM
 HIGHWAY SAFETY IMPROVEMENTS
 PROPOSED GATEWAY UPGRADE AND
 VEHICLE ACTIVATED SIGNS

PROJECT No. PC0346
 CONTRACT No. PC0346_05
 DRAWING No. PC0346_05
 PRESENTATION

DATE: 30.09.13
 DRAWN BY: [Name]
 CHECKED BY: [Name]
 APPROVED BY: [Name]

Rev	Description	Drawn	Sp. Date	Checked	Sp. Date	Appr.	Sp. Date	North Point

Scale: AS SHOWN AT 1:1

NO RES



This page is intentionally left blank