


Ref No: SCC_Ref_2024-0023

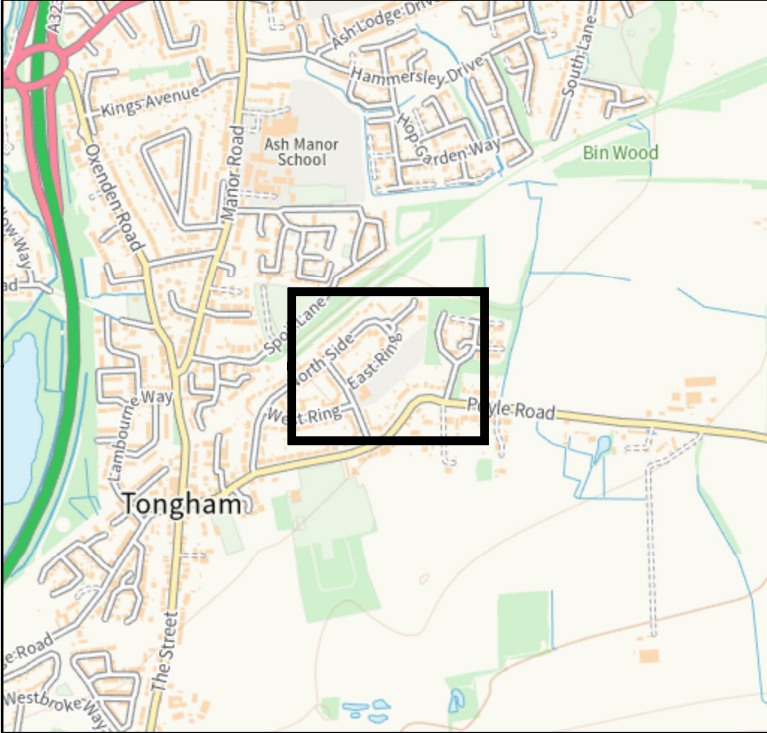


Proposal

Construction and use of double-height extension to rear of school hall, enlarged car park and two new multi-use games areas; and reinstatement of grass playing field.

Application ref:
GU

Electoral divisions:
Shalford

Note: This plan is for guidance only

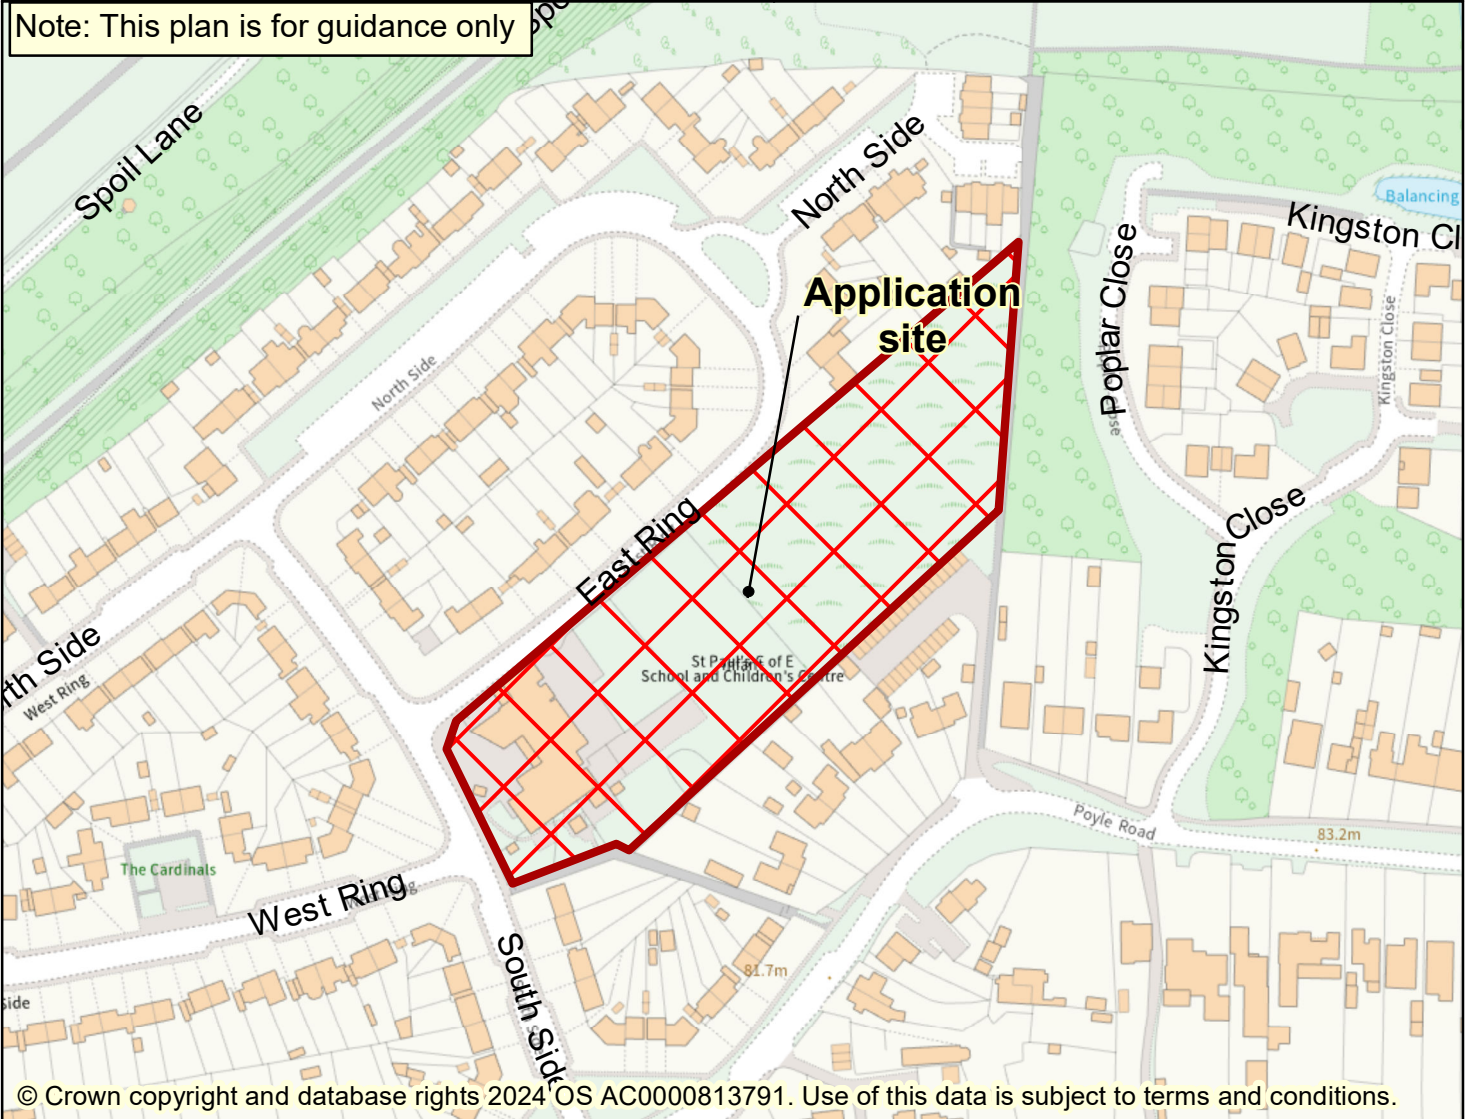

© Crown copyright and database rights 2024 OS AC0000813791. Use of this data is subject to terms and conditions.

7

This page is intentionally left blank