

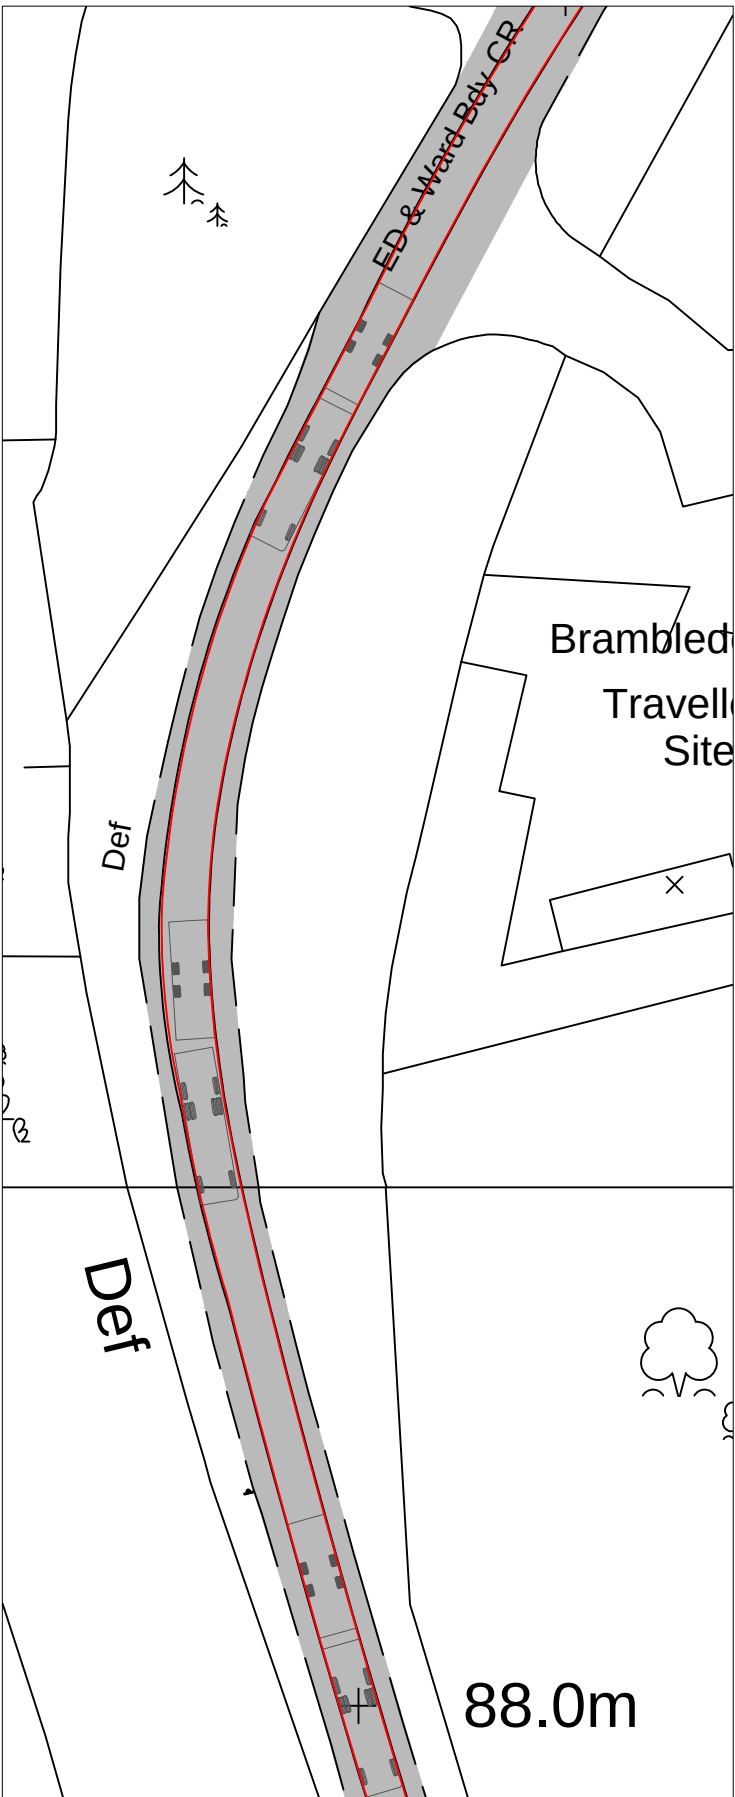
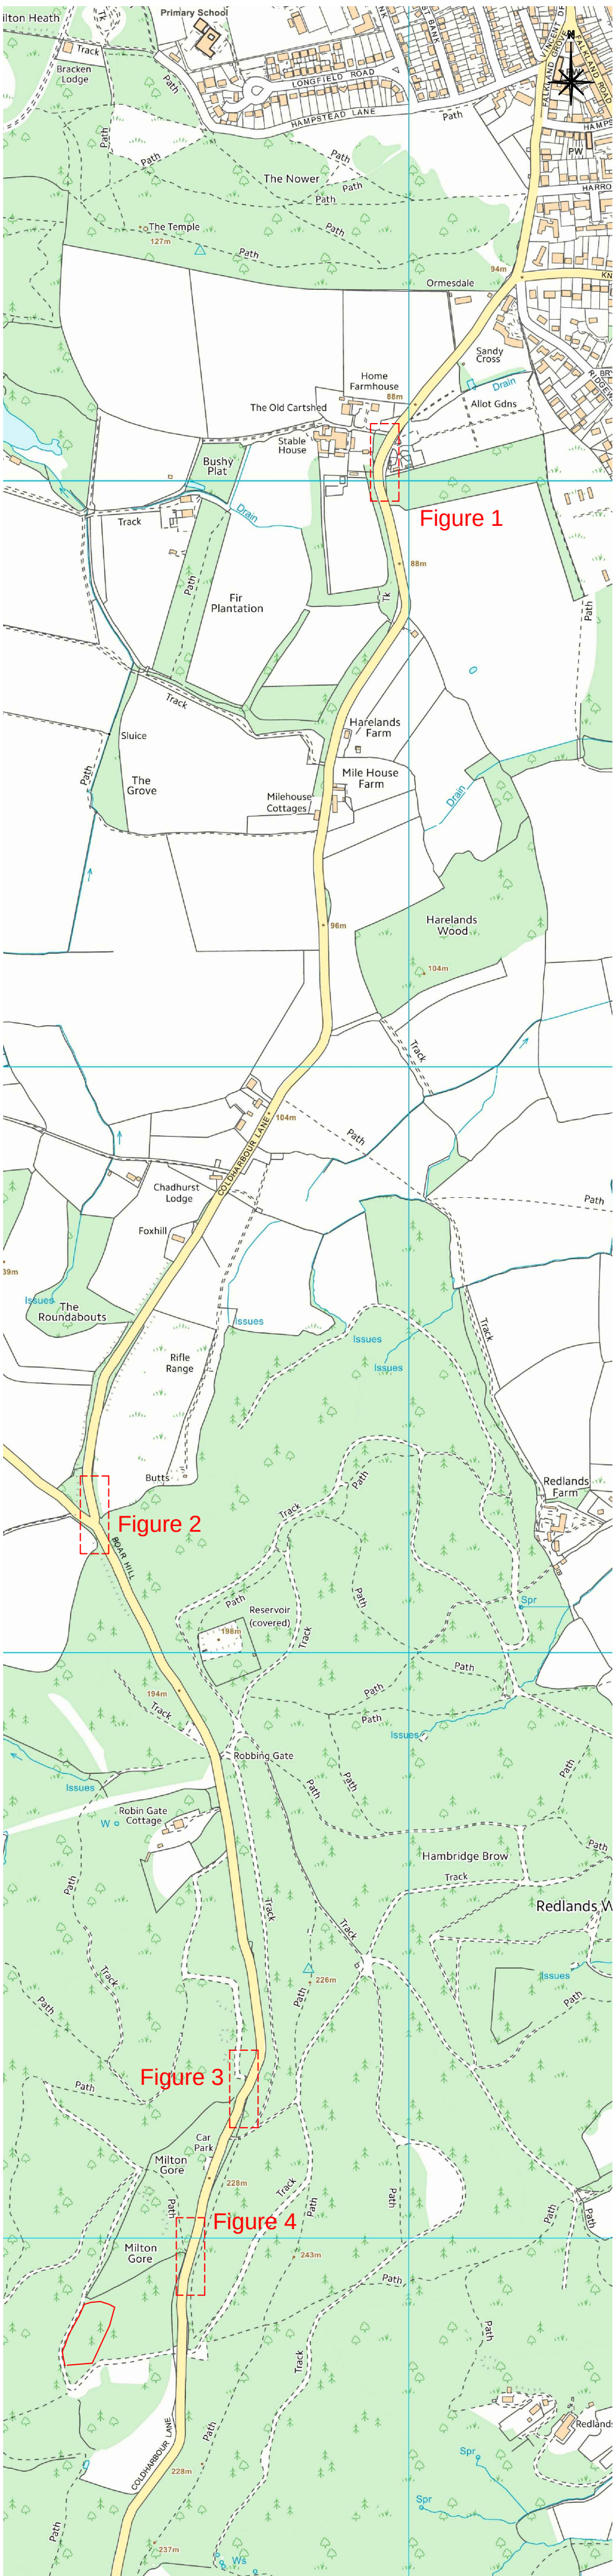


Figure 1

Scale 1:500

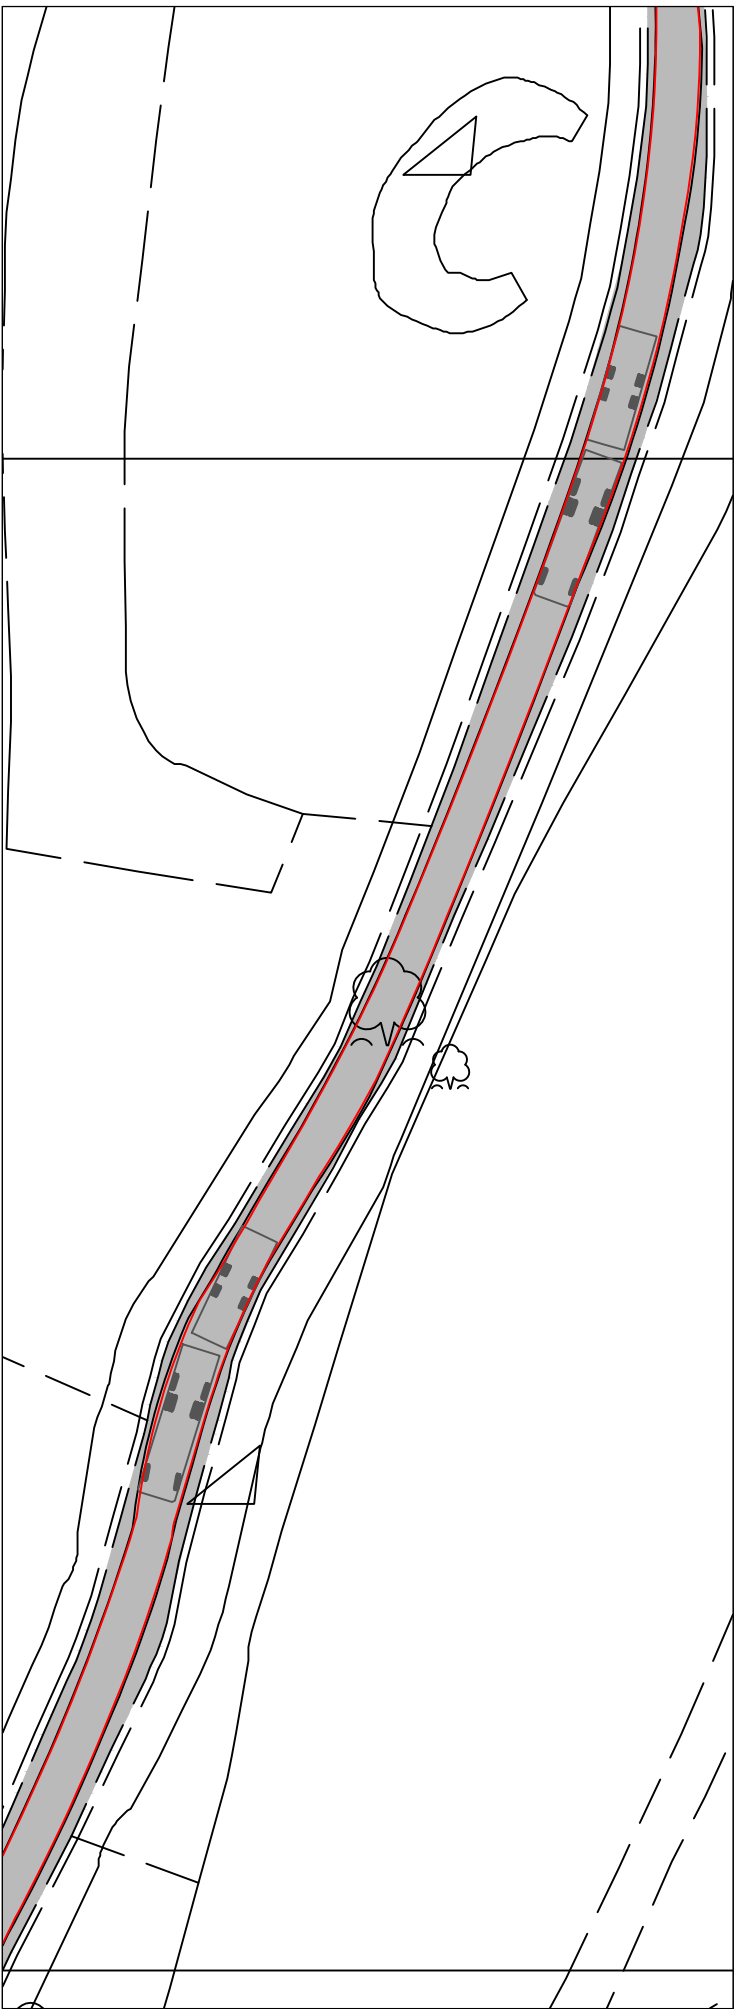


Figure 3

Scale 1:500

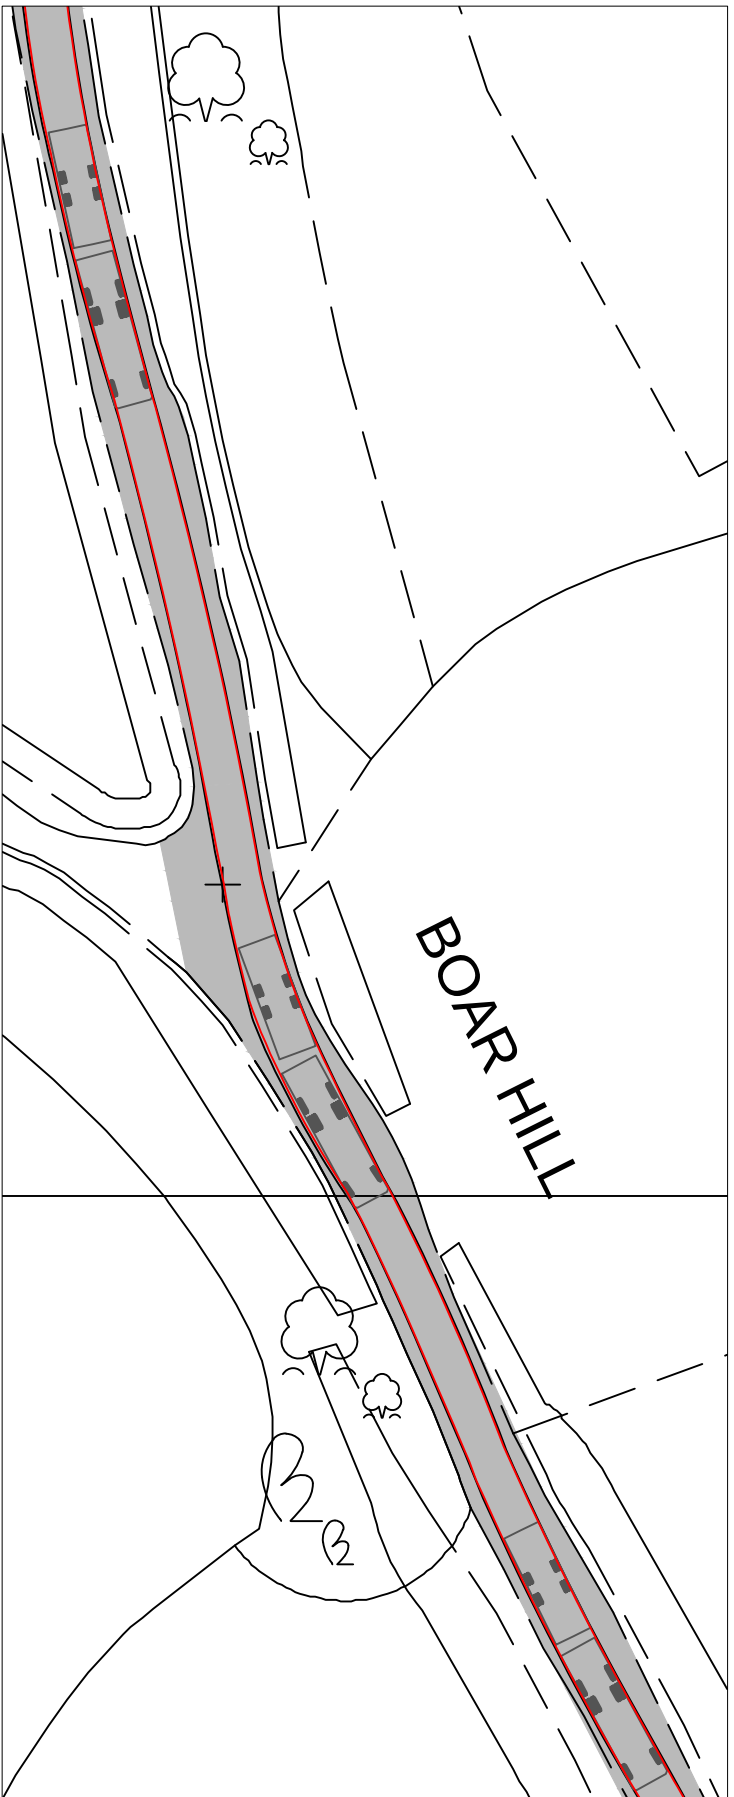


Figure 2

Scale 1:500


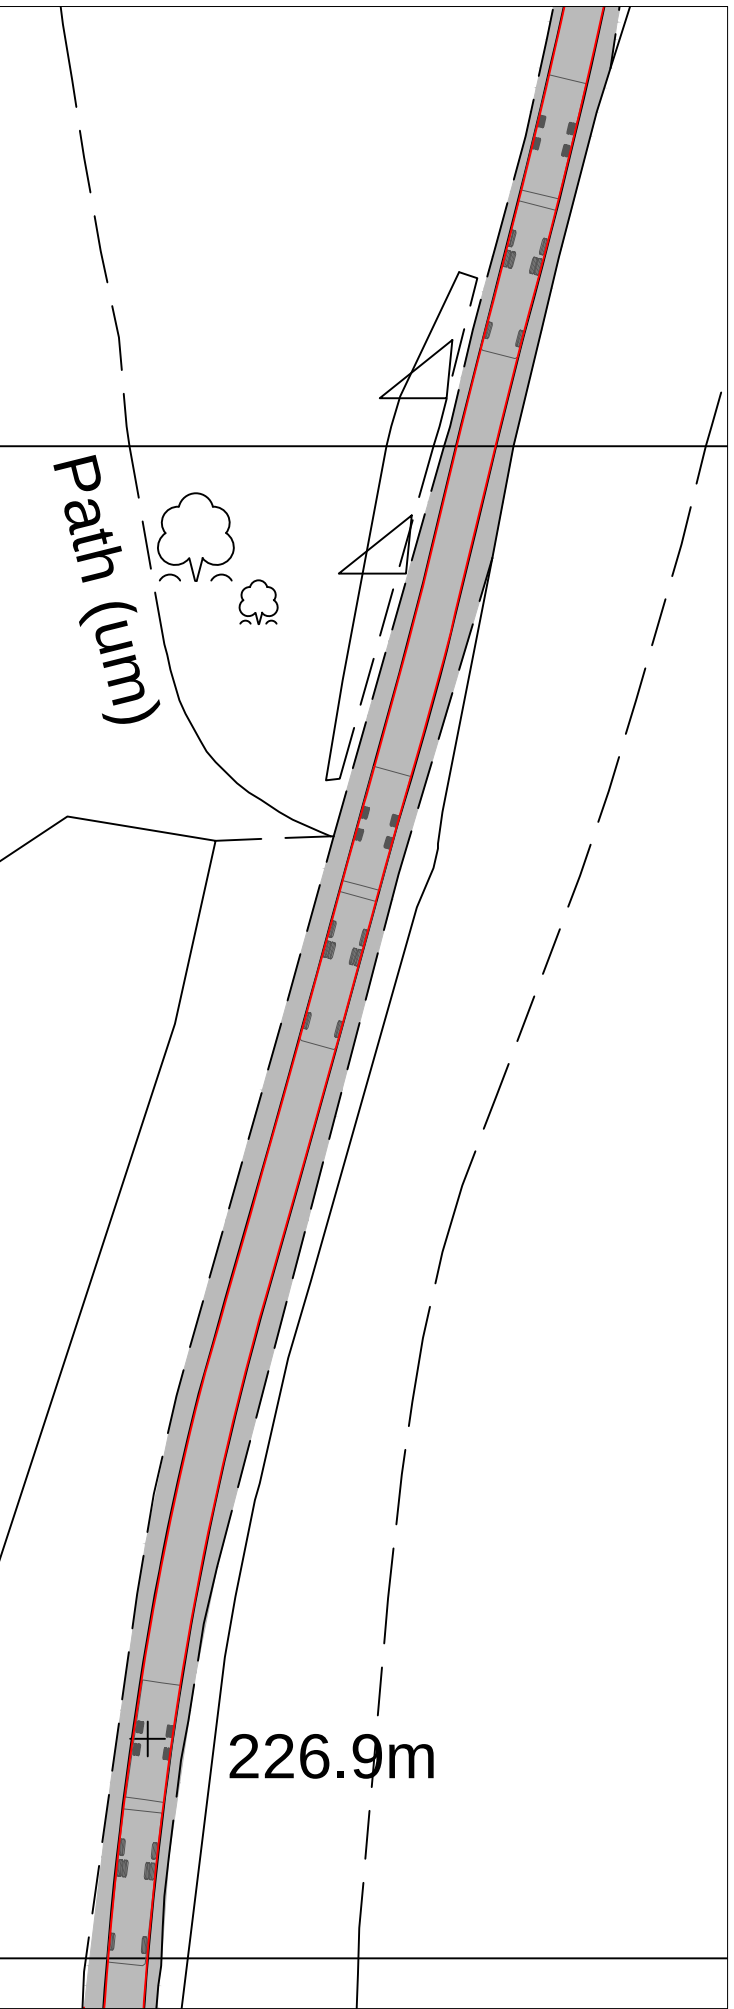


Figure 4

Scale 1:500

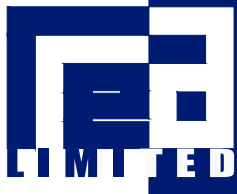

Dennett House
Brighton Road
Sway
Lymington
Hampshire
SO41 6EB

Client
Europa Oil & Gas
Bury Hill Woods
Coldharbour Lane
Dorking
Job Title
PEDL 143
Holmwood Prospect

Drawn By	Date	Sheet Size
AJNE	May 2017	A2
Drawing Title	Trackway Vehicle Swept Paths Coldharbour Lane - Scale 1:500	
Drawing Number	4100 CTMP 13	Revision

This page is intentionally left blank