

2012-13 Aerial Photos

Aerial 1 : Normandy Auto Salvage



Page 315



All boundaries are approximate

Aerial 2 : Normandy Auto Salvage



Page 316



All boundaries are approximate

Figure 1 : Existing temporary structures



Figure 2 : Open Yard Area



03/05/2017 11:53

Figure 3 : Proposed location of building within yard



Figure 4 : 39 Chapel Farm
Mobile Home with Site Boundary



Figure 5 : Eastern Boundary of Site
39 Chapel Farm, Mobile Home



Page 322

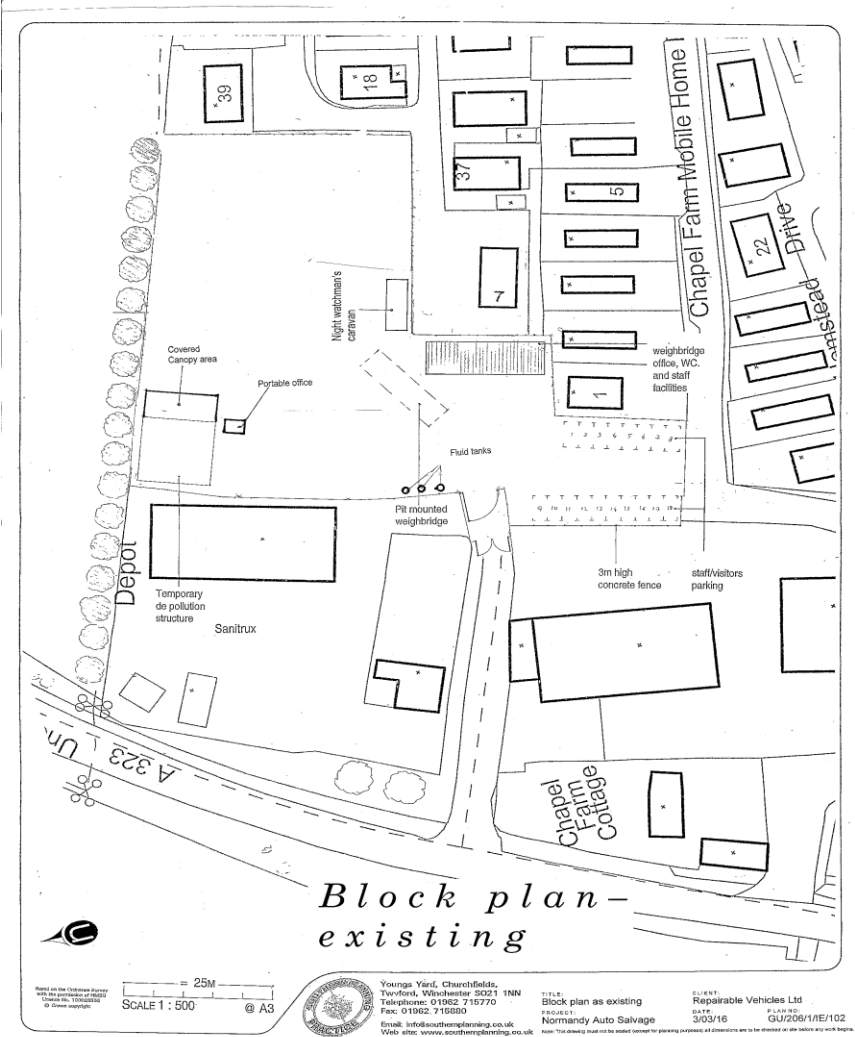


Figure 7 : Block Plan as Proposed



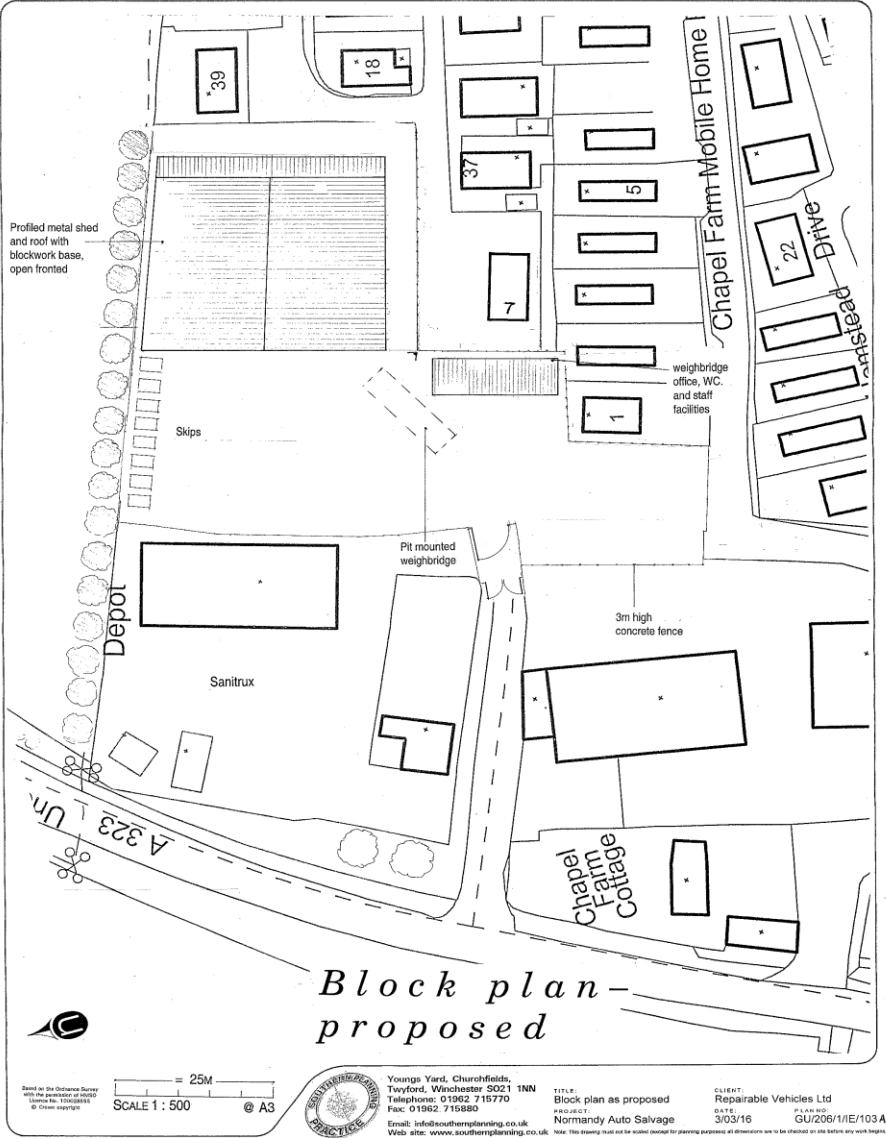



Figure 8 : Elevation Plan 1

Page 324

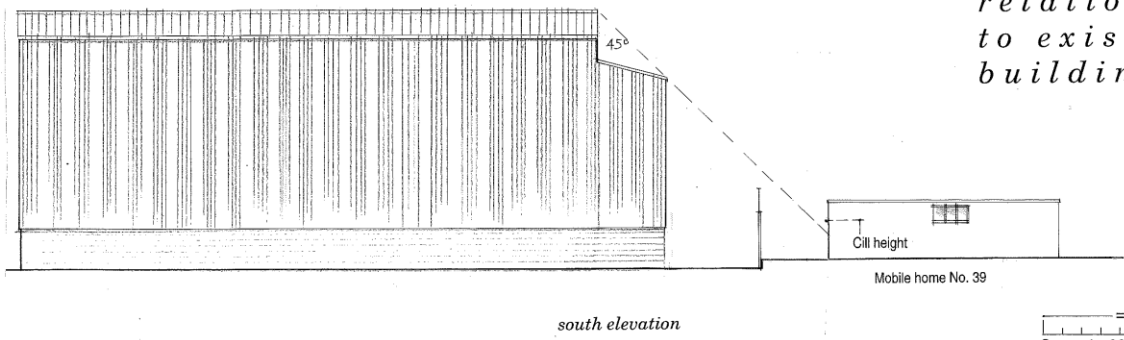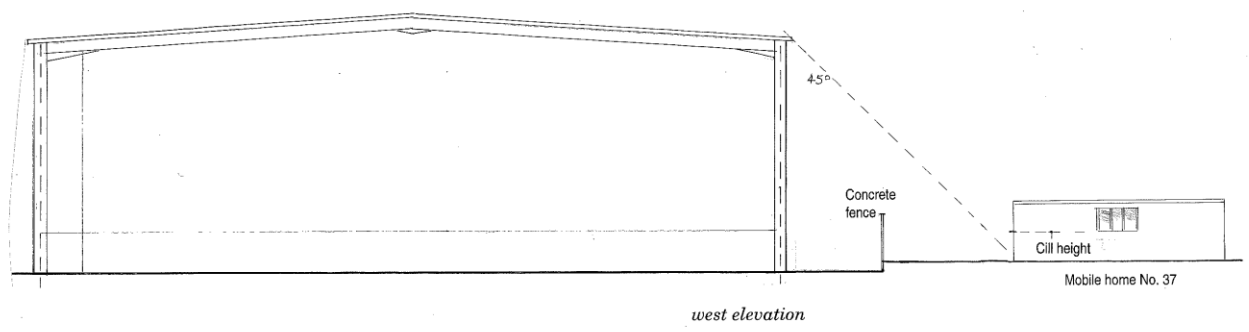

*Proposed
elevations
showing
relationship
to existing
buildings*

SCALE 1 : 200 @ A3



Youngs Yard, Churchfields,
Twyford, Winchester SO21 1NN
Telephone: 01962 715770
Fax: 01962 715880
Email: info@southernplanning.co.uk
Web Site: www.southernplanning.co.uk

TITLE:
Proposed, showing other buildings etc. Repairable Vehicles Ltd

PROJECT:
Normandy Auto Salvage

DATE:
3/03/16

PLAN NO:
GU/206/1/E/106A

CLIENT:
Repairable Vehicles Ltd

Note: This drawing must not be copied (except for planning purposes) all dimensions are to be checked on site before any work begins.



Figure 9 : Elevation Plan 2

Page 325

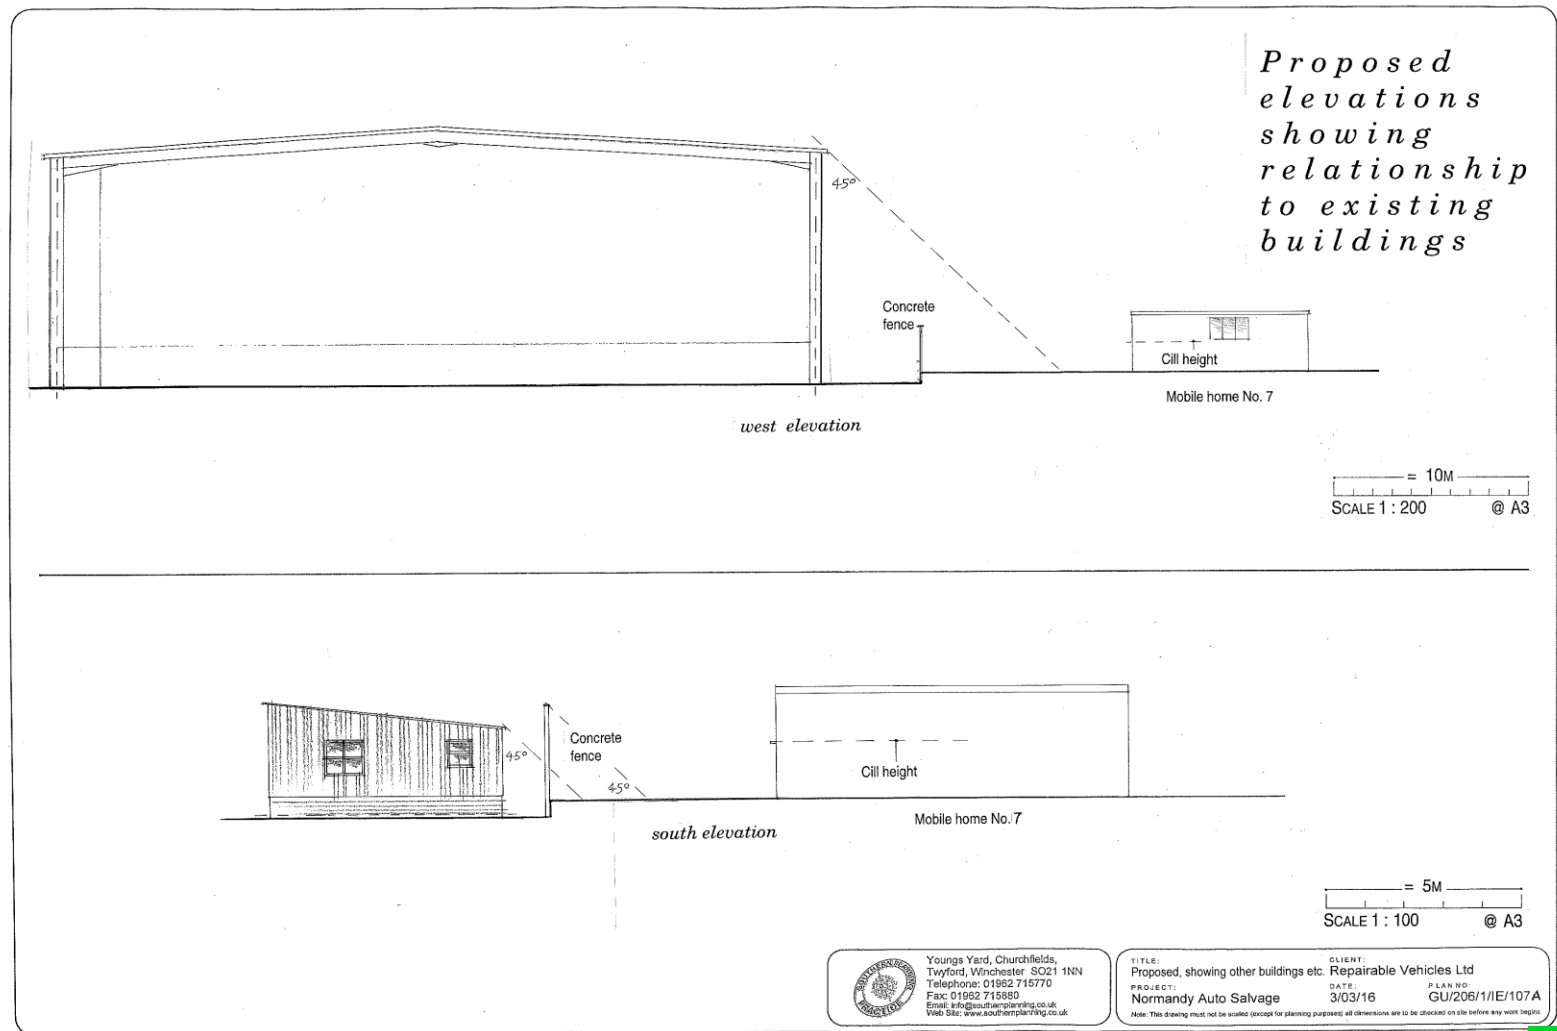


Figure 10 : Elevation Plan 3

