

North Point

Based upon the Ordnance Survey mapping with the permission of the Controller of Her Majesty's Stationary Office. Crown copyright. Unauthorised reproduction infringes Crown copyright and may lead to prosecution or civil proceedings. Surrey County Council LA 076872 1996.


Drawn by CAH Sig. CAH Date 05/19

Checked by originator P/W Sig. P/W Date 05/19

Approved by RH Sig. RH Date 05/19

 SURREY COUNTY COUNCIL <i>Sustainable Development</i>	Project No.	
	3282/WOK	
	Contract Sheet No.	
	Drawing No.	Rev.
	20042	A
	Classification	
	PROPOSAL	

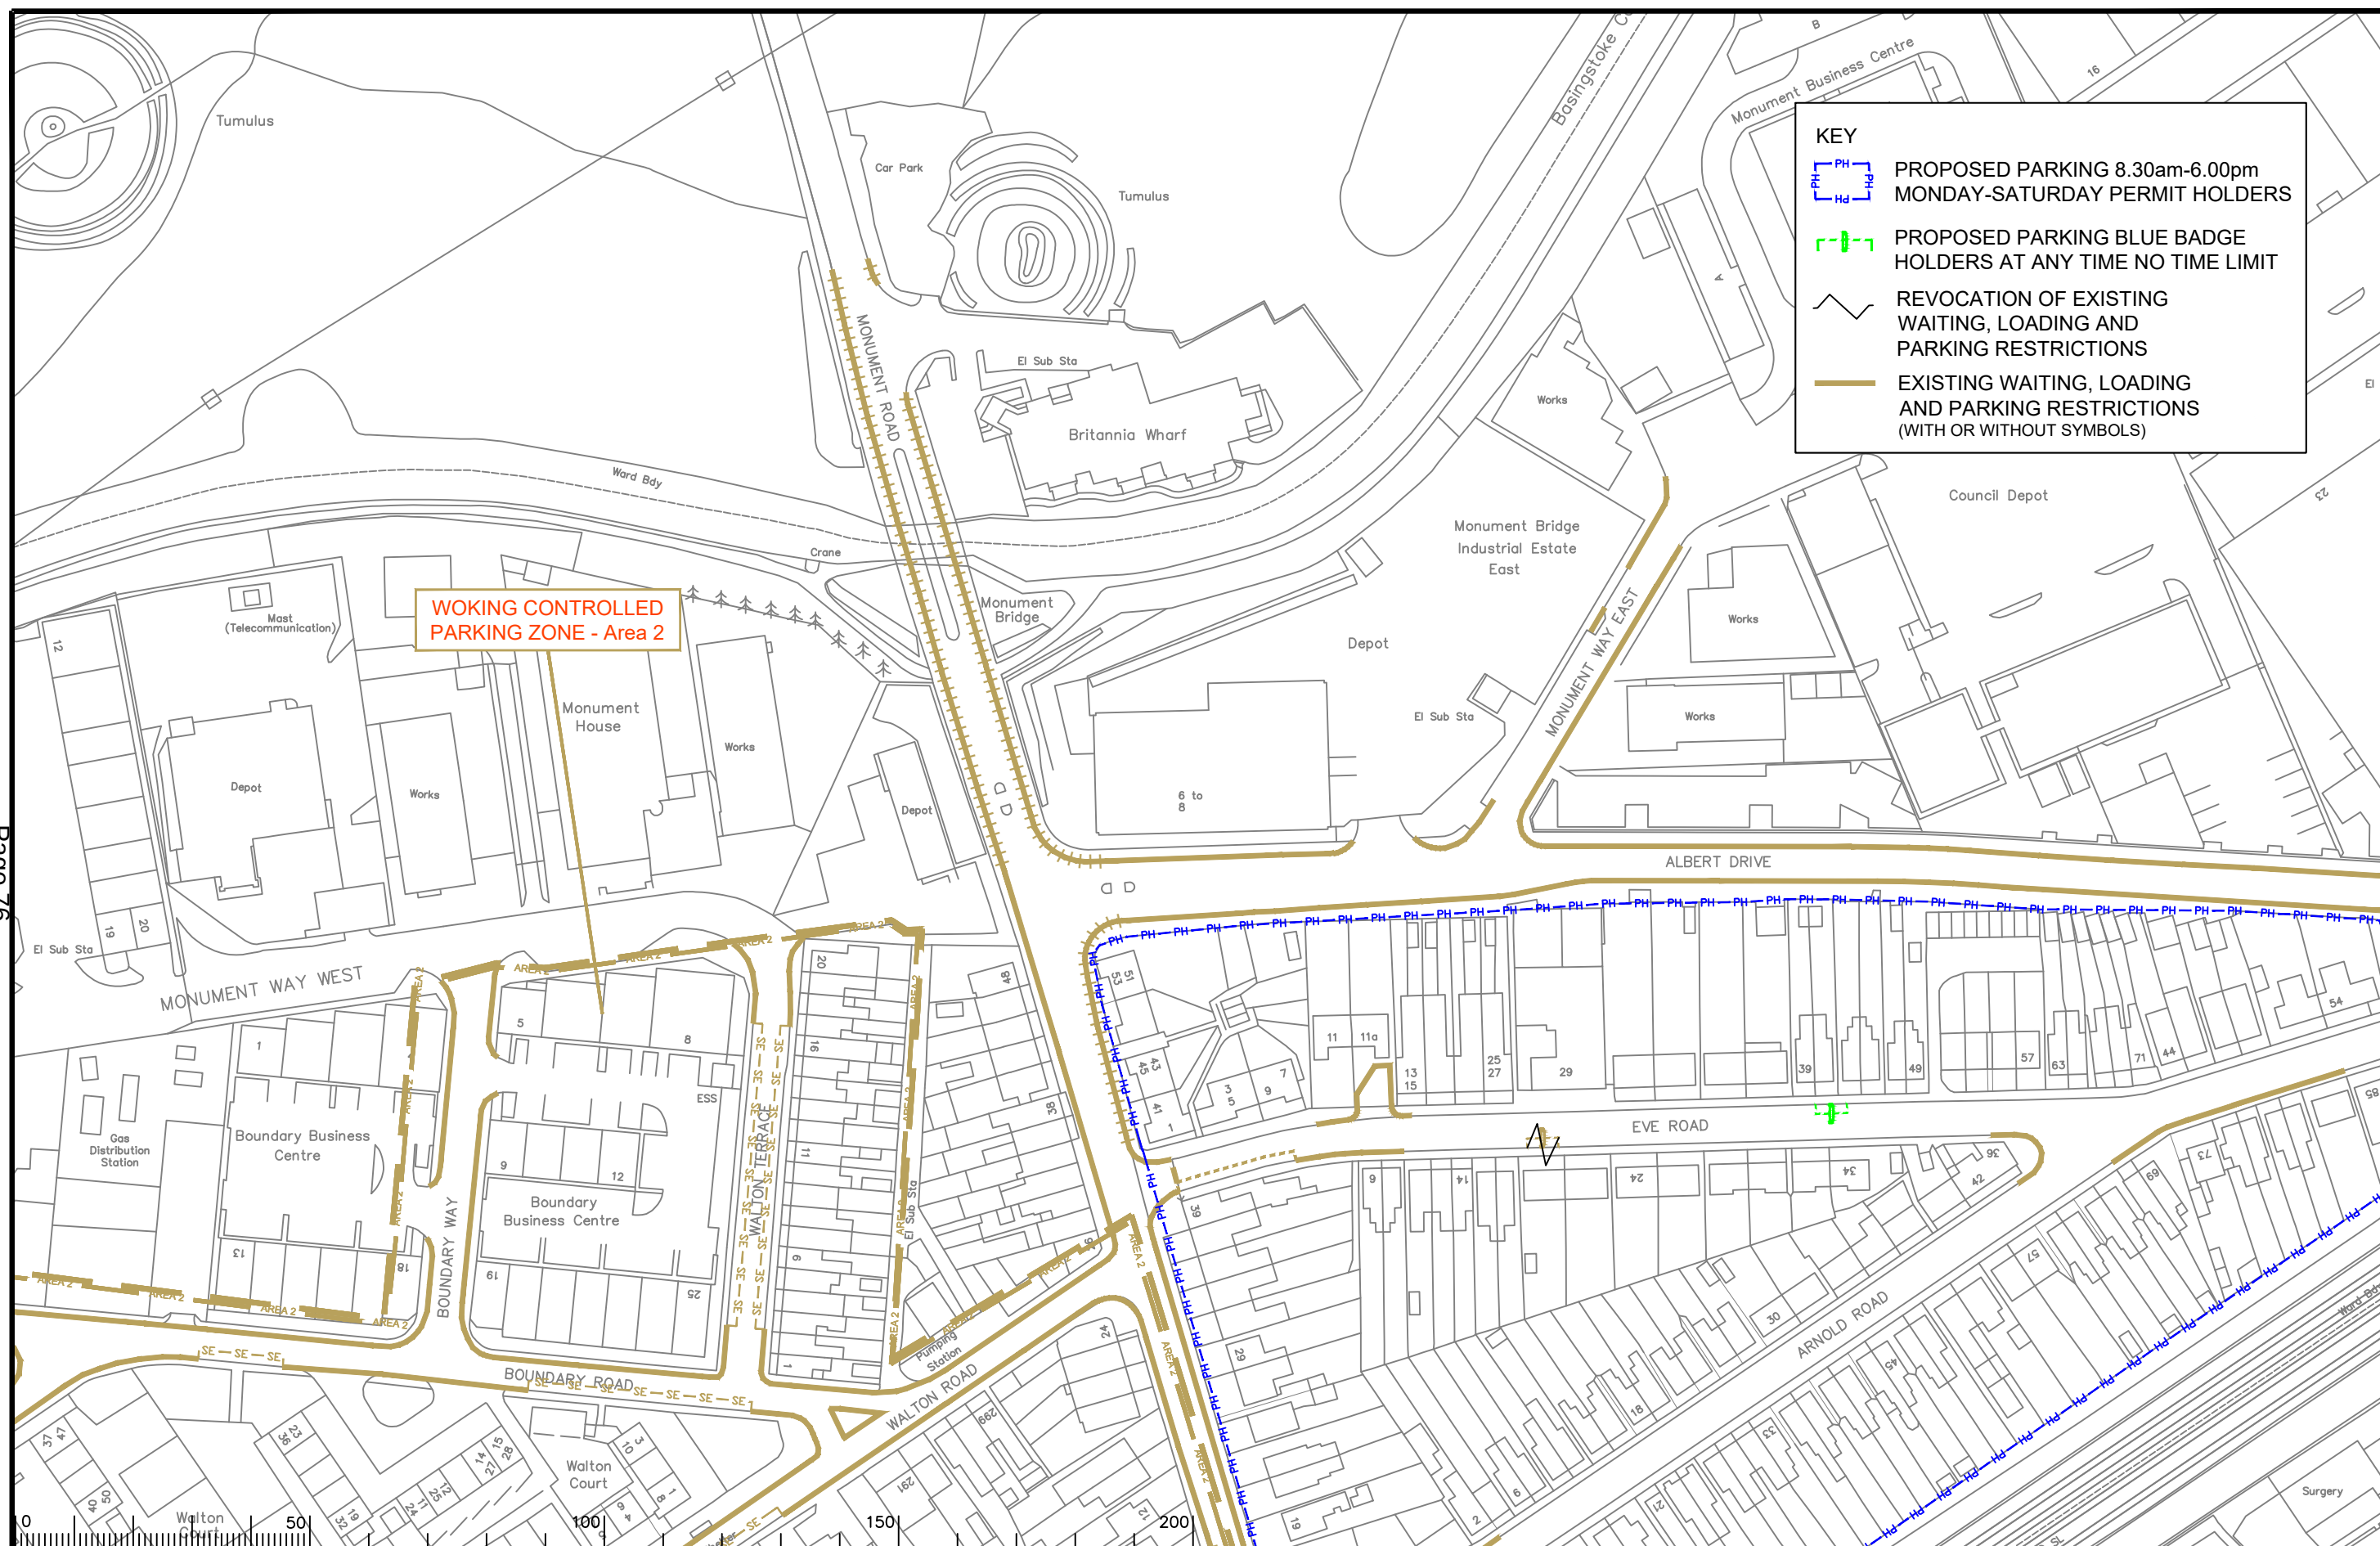

[illegible]

Based upon the Ordnance Survey mapping with the permission of the Controller of Her Majesty's Stationery Office © Crown copyright. Unauthorised reproduction infringes Crown copyright and may lead to prosecution or civil proceedings. Surrey County Council LA 076872 1996.			
Drawn by	Sig.	Date	
CAH	CAH	05/	
Checked by originator	Sig.	Date	
PW	PW	05/	
Approved by	Sig.	Date	
RH	RH	05/	

19	Project
19	Drawin
19	

WORKING DPE
WORKING

IMPLEMENTED TRAFFIC ORDERS



Y IL	Project No. 3282/WOK	
	Contract Sheet No.	
	Drawing No. 20067	Rev. E
	Classification PROPOSAL	




North Point

A simple north arrow pointing upwards, with a circle around the letter 'N' in the center.

Project	WOKING DPE WOKING
Drawing	IMPLEMENTED TRAFFIC ORDERS
	SHEET OF



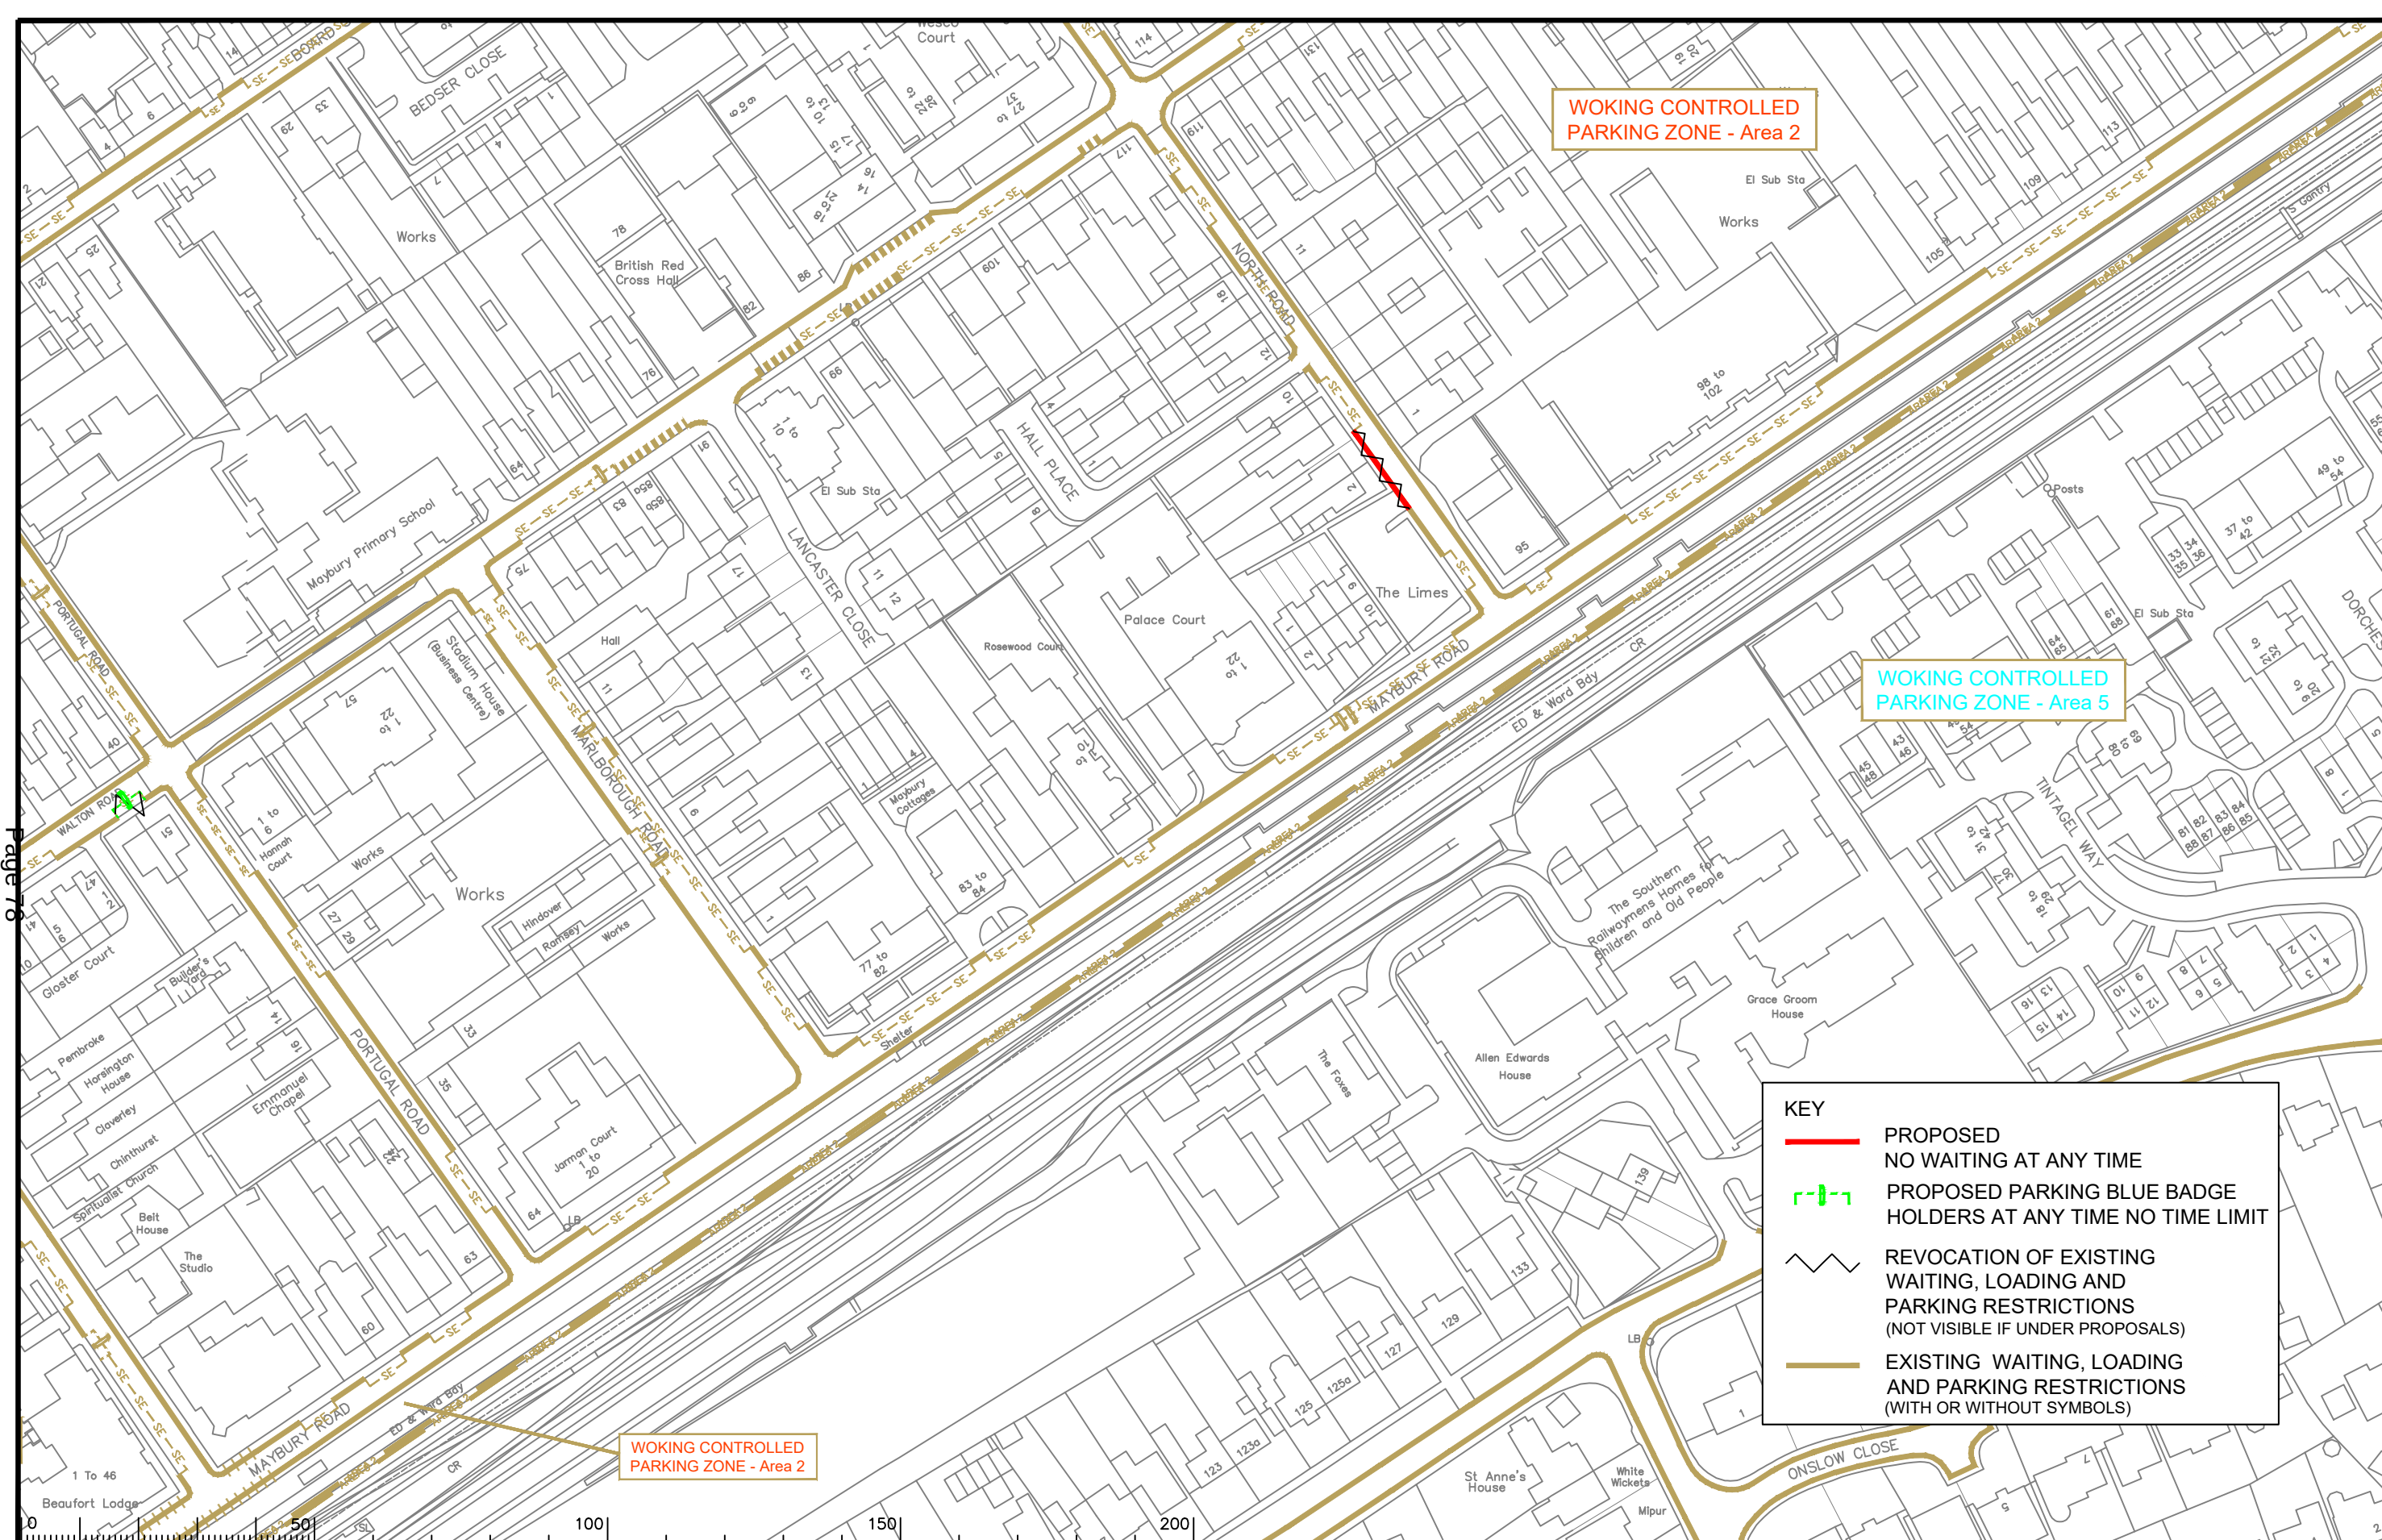

Page 78

Notes

Rev.	Description	Drwn	Sig.	Date	Chkd	Sig.	Date	Appr	Sig.	Date
A	RESTRICTIONS AMENDED	CAH	CAH	12.20	PW	PW	12.20	DC	DC	12.20

Scale 1:1250

North Point

Based upon the Ordnance Survey mapping with the permission of the Controller of Her Majesty's Stationery Office. © Crown copyright. Unauthorised reproduction infringes Crown copyright and may lead to prosecution or civil proceedings. Surrey County Council LA 078873 1996.

Drawn by	Sig.	Date	Checked by	Sig.	Date	Approved by	Sig.	Date
CAH	CAH	05/19	PW	PW	05/19	RH	RH	05/19

Project
WOKING DPE
WOKING

Drawing
IMPLEMENTED TRAFFIC ORDERS

SHEET OF


SURREY COUNTY COUNCIL

Project No.
3282/WOK

Contract Sheet No.
20076

Rev.
A

Classification
PROPOSAL

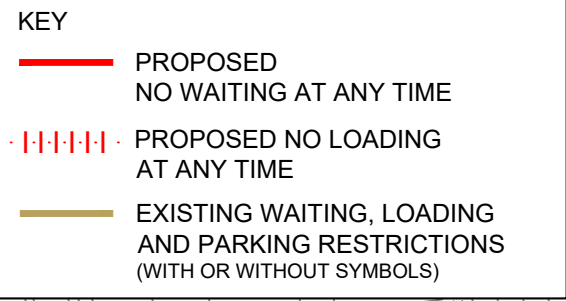


North Point

Based upon the Ordnance Survey mapping with the permission of the Controller of Her Majesty's Stationery Office. © Crown copyright. Unauthorised reproduction infringes Crown copyright and may lead to prosecution for civil processes. © Survey County Council LA 075872 1995.

Drainage by

	Sig.		Date
CAH		CAH	05/19
Checked by originator	PW	PW	05/19
Approved by	RH	RH	05/19

 SURREY COUNTY COUNCIL	Project No.	
	3282/WOK	
	Contract Sheet No.	
	Drawing No.	Rev.
	20077	A
Classification		
PROPOSAL		

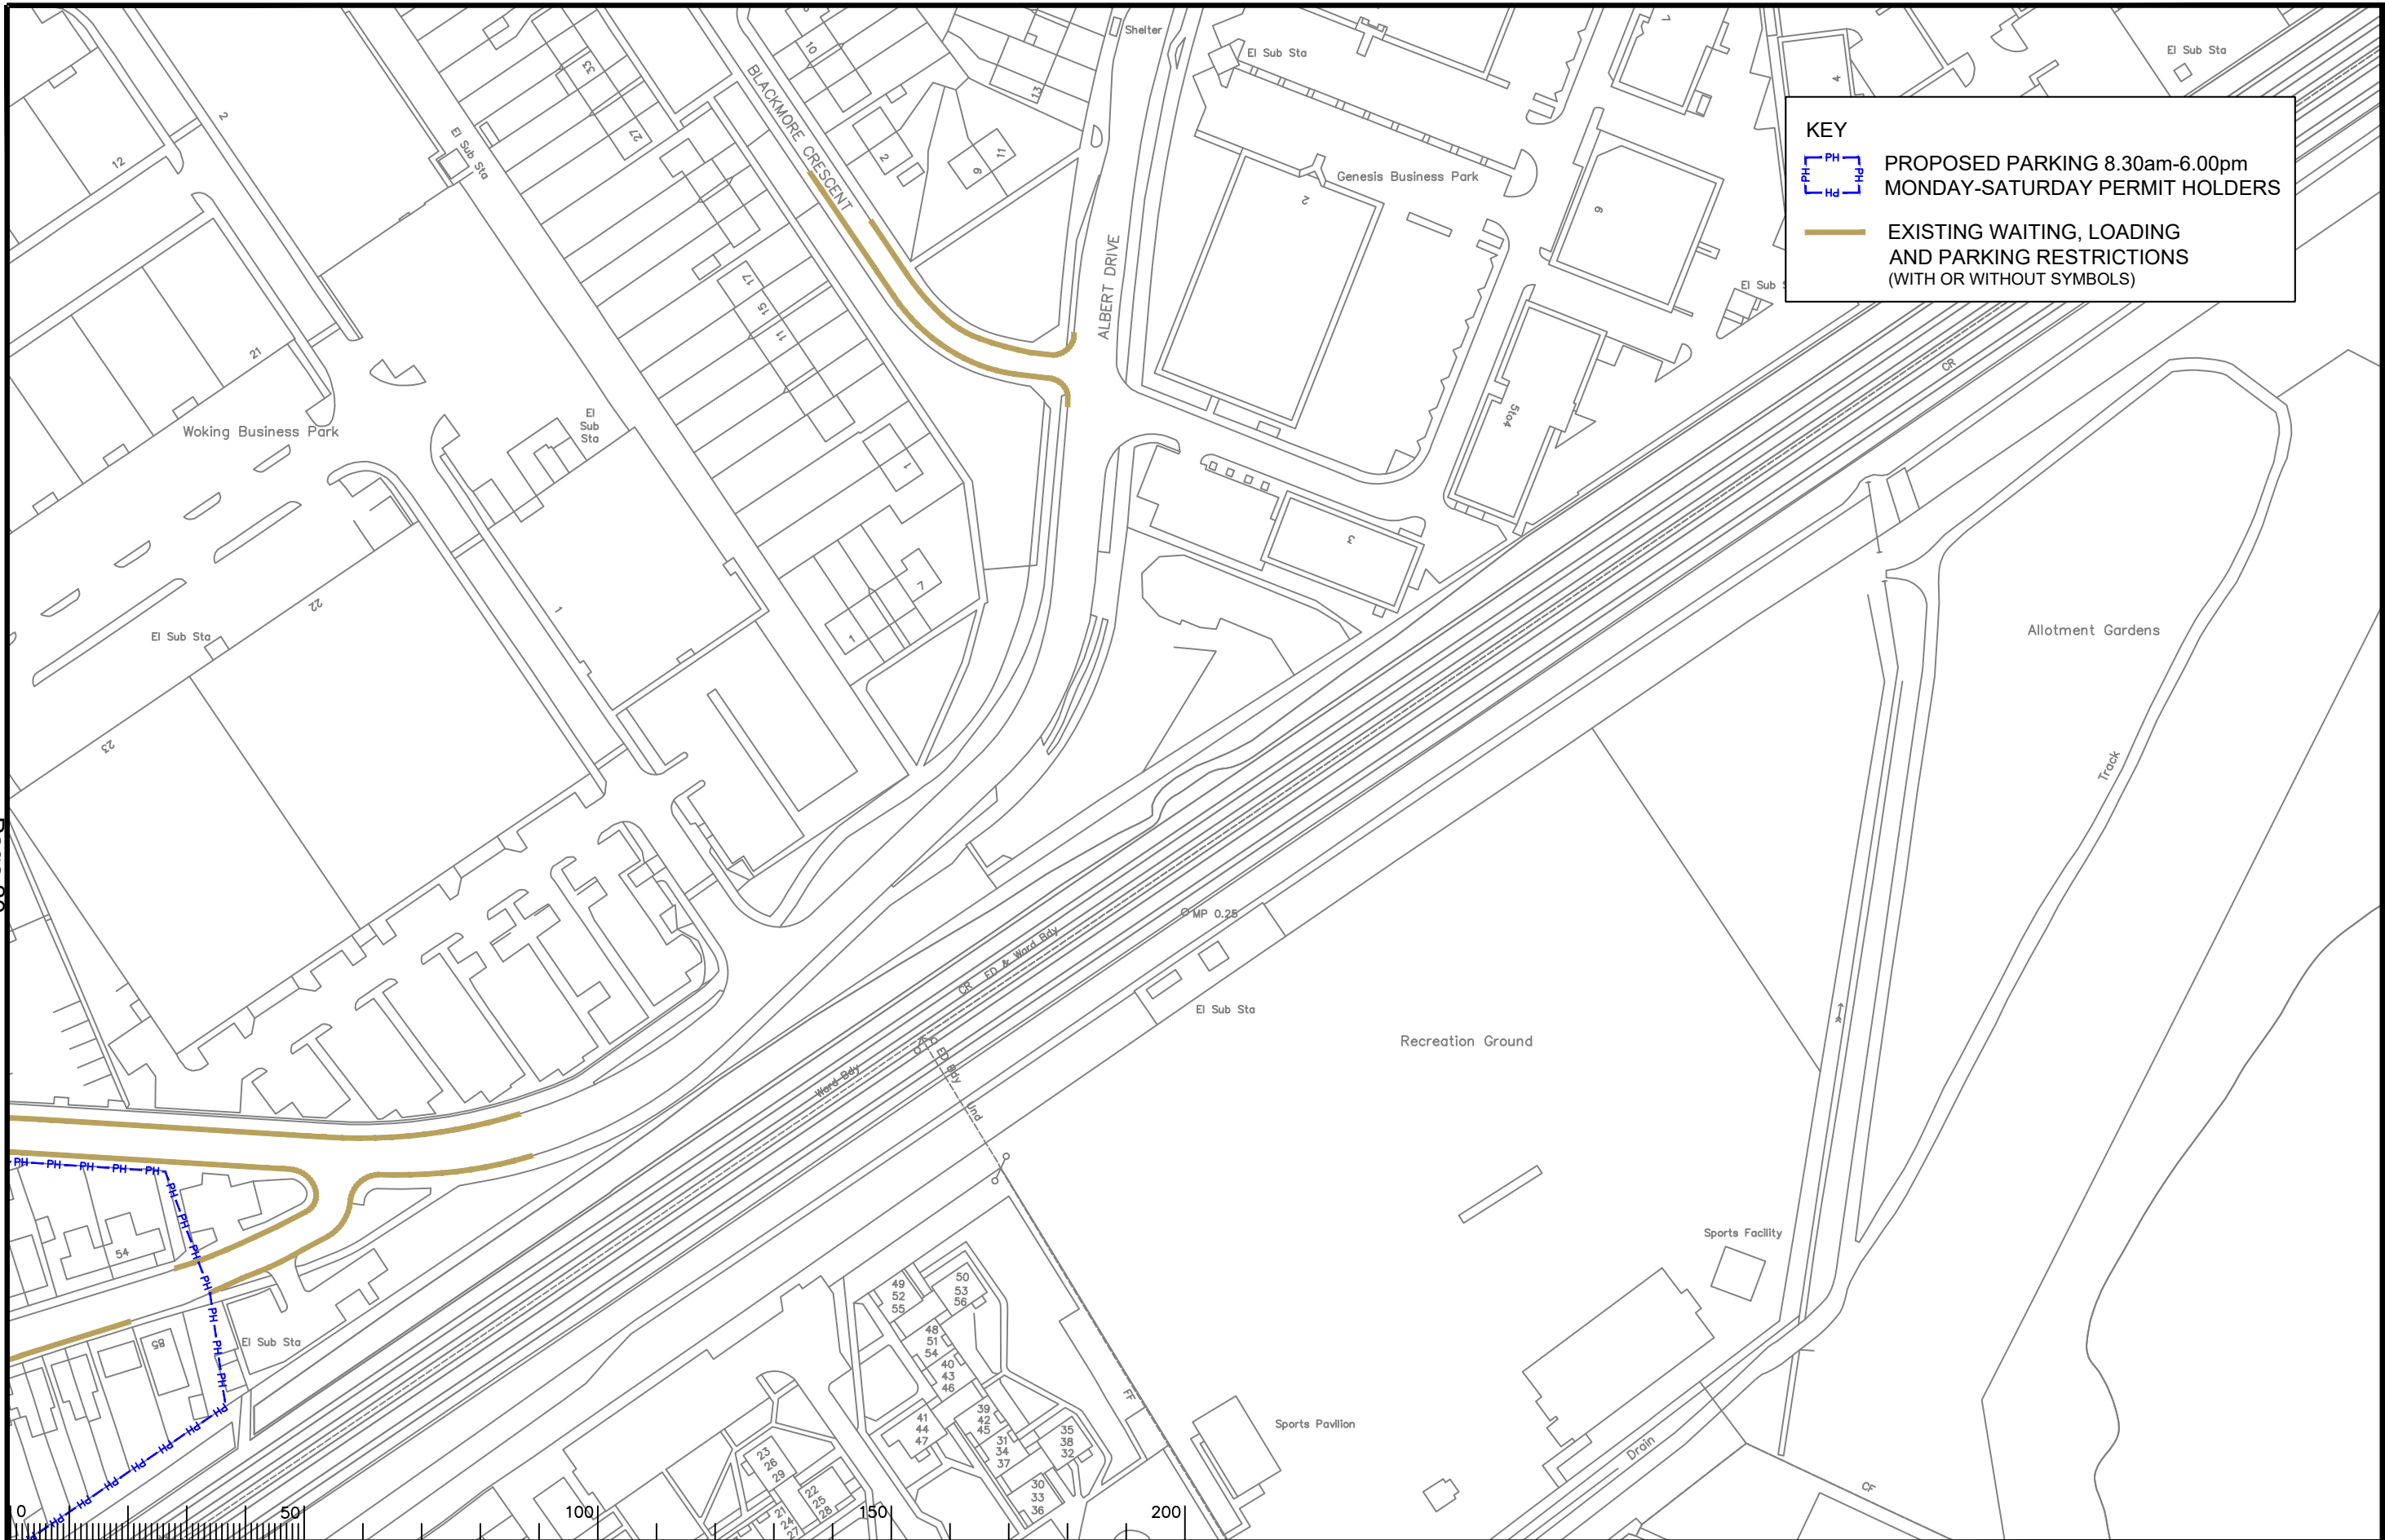

Notes

Rev.	Description	Drwn	Sig.	Date	Chkd	Sig.	Date	Appr	Sig.	Date
A	RESTRICTIONS AMENDED	CAH	CAH	12/20	PW	PW	12/20	DC	DC	12/20



Based upon the Ordnance Survey mapping with the permission of the Controller of Her Majesty's Stationery Office. Crown copyright. Unauthorised reproduction infringes Crown copyright and may lead to prosecution or civil proceedings. Surrey County Council LA 076872 1996.

Drawn by	CAH	Sig.	CAH	Date	05/19
Checked by	PW	Sig.	PW	Date	05/19
Approved by	RH	Sig.	RH	Date	05/19

Project
**SHEERWATER DPE
WOKING**

Drawing
IMPLEMENTED TRAFFIC ORDERS

SHEET OF

**SURREY
COUNTY COUNCIL**

Project No.
3282/WOK

Contract Sheet No.
20118

Rev.
A

Classification
PROPOSAL