

KEY

— PROPOSED
NO WAITING AT ANY TIME

— EXISTING WAITING, LOADING
AND PARKING RESTRICTIONS
(WITH OR WITHOUT SYMBOLS)

PARKING CONTROLLED ZONE - Area 5

Page 81

Notes

Rev.	Description	Drwn	Sig.	Date	Chkd	Sig.	Date	Appr	Sig.	Date
A	RESTRICTIONS AMENDED	CAH	CAH	08.19	PW	PW	08.19	DC	DC	08.19
B	RESTRICTIONS AMENDED	CAH	CAH	12.20	PW	PW	12.20	DC	DC	12.20

Drwn	Sig.	Date	Chkd	Sig.	Date	Appr	Sig.	Date
CAH	CAH	08.19	PW	PW	08.19	DC	DC	08.19
CAH	CAH	12.20	PW	PW	12.20	DC	DC	12.20

North Point

Based upon the Ordnance Survey mapping with the permission of the Controller of Her Majesty's Stationery Office. © Crown copyright. Unauthorised reproduction infringes Crown copyright and may lead to prosecution or civil proceedings. Surrey County Council LA 076872 1998.

Project: OLD WOKING DPE WOKING

Drawing: IMPLEMENTED TRAFFIC ORDERS

Scale: 1:1250

Drwn by	Sig.	Date	Checked by	Sig.	Date	Approved by	Sig.	Date
CAH	CAH	05/19	PW	PW	05/19	RH	RH	05/19

Project: OLD WOKING DPE WOKING

Drawing: IMPLEMENTED TRAFFIC ORDERS

SHEET OF


Project No. 3282/WOK

Contract Sheet No. 20027

Rev. B

Classification: PROPOSAL


ITEM 11

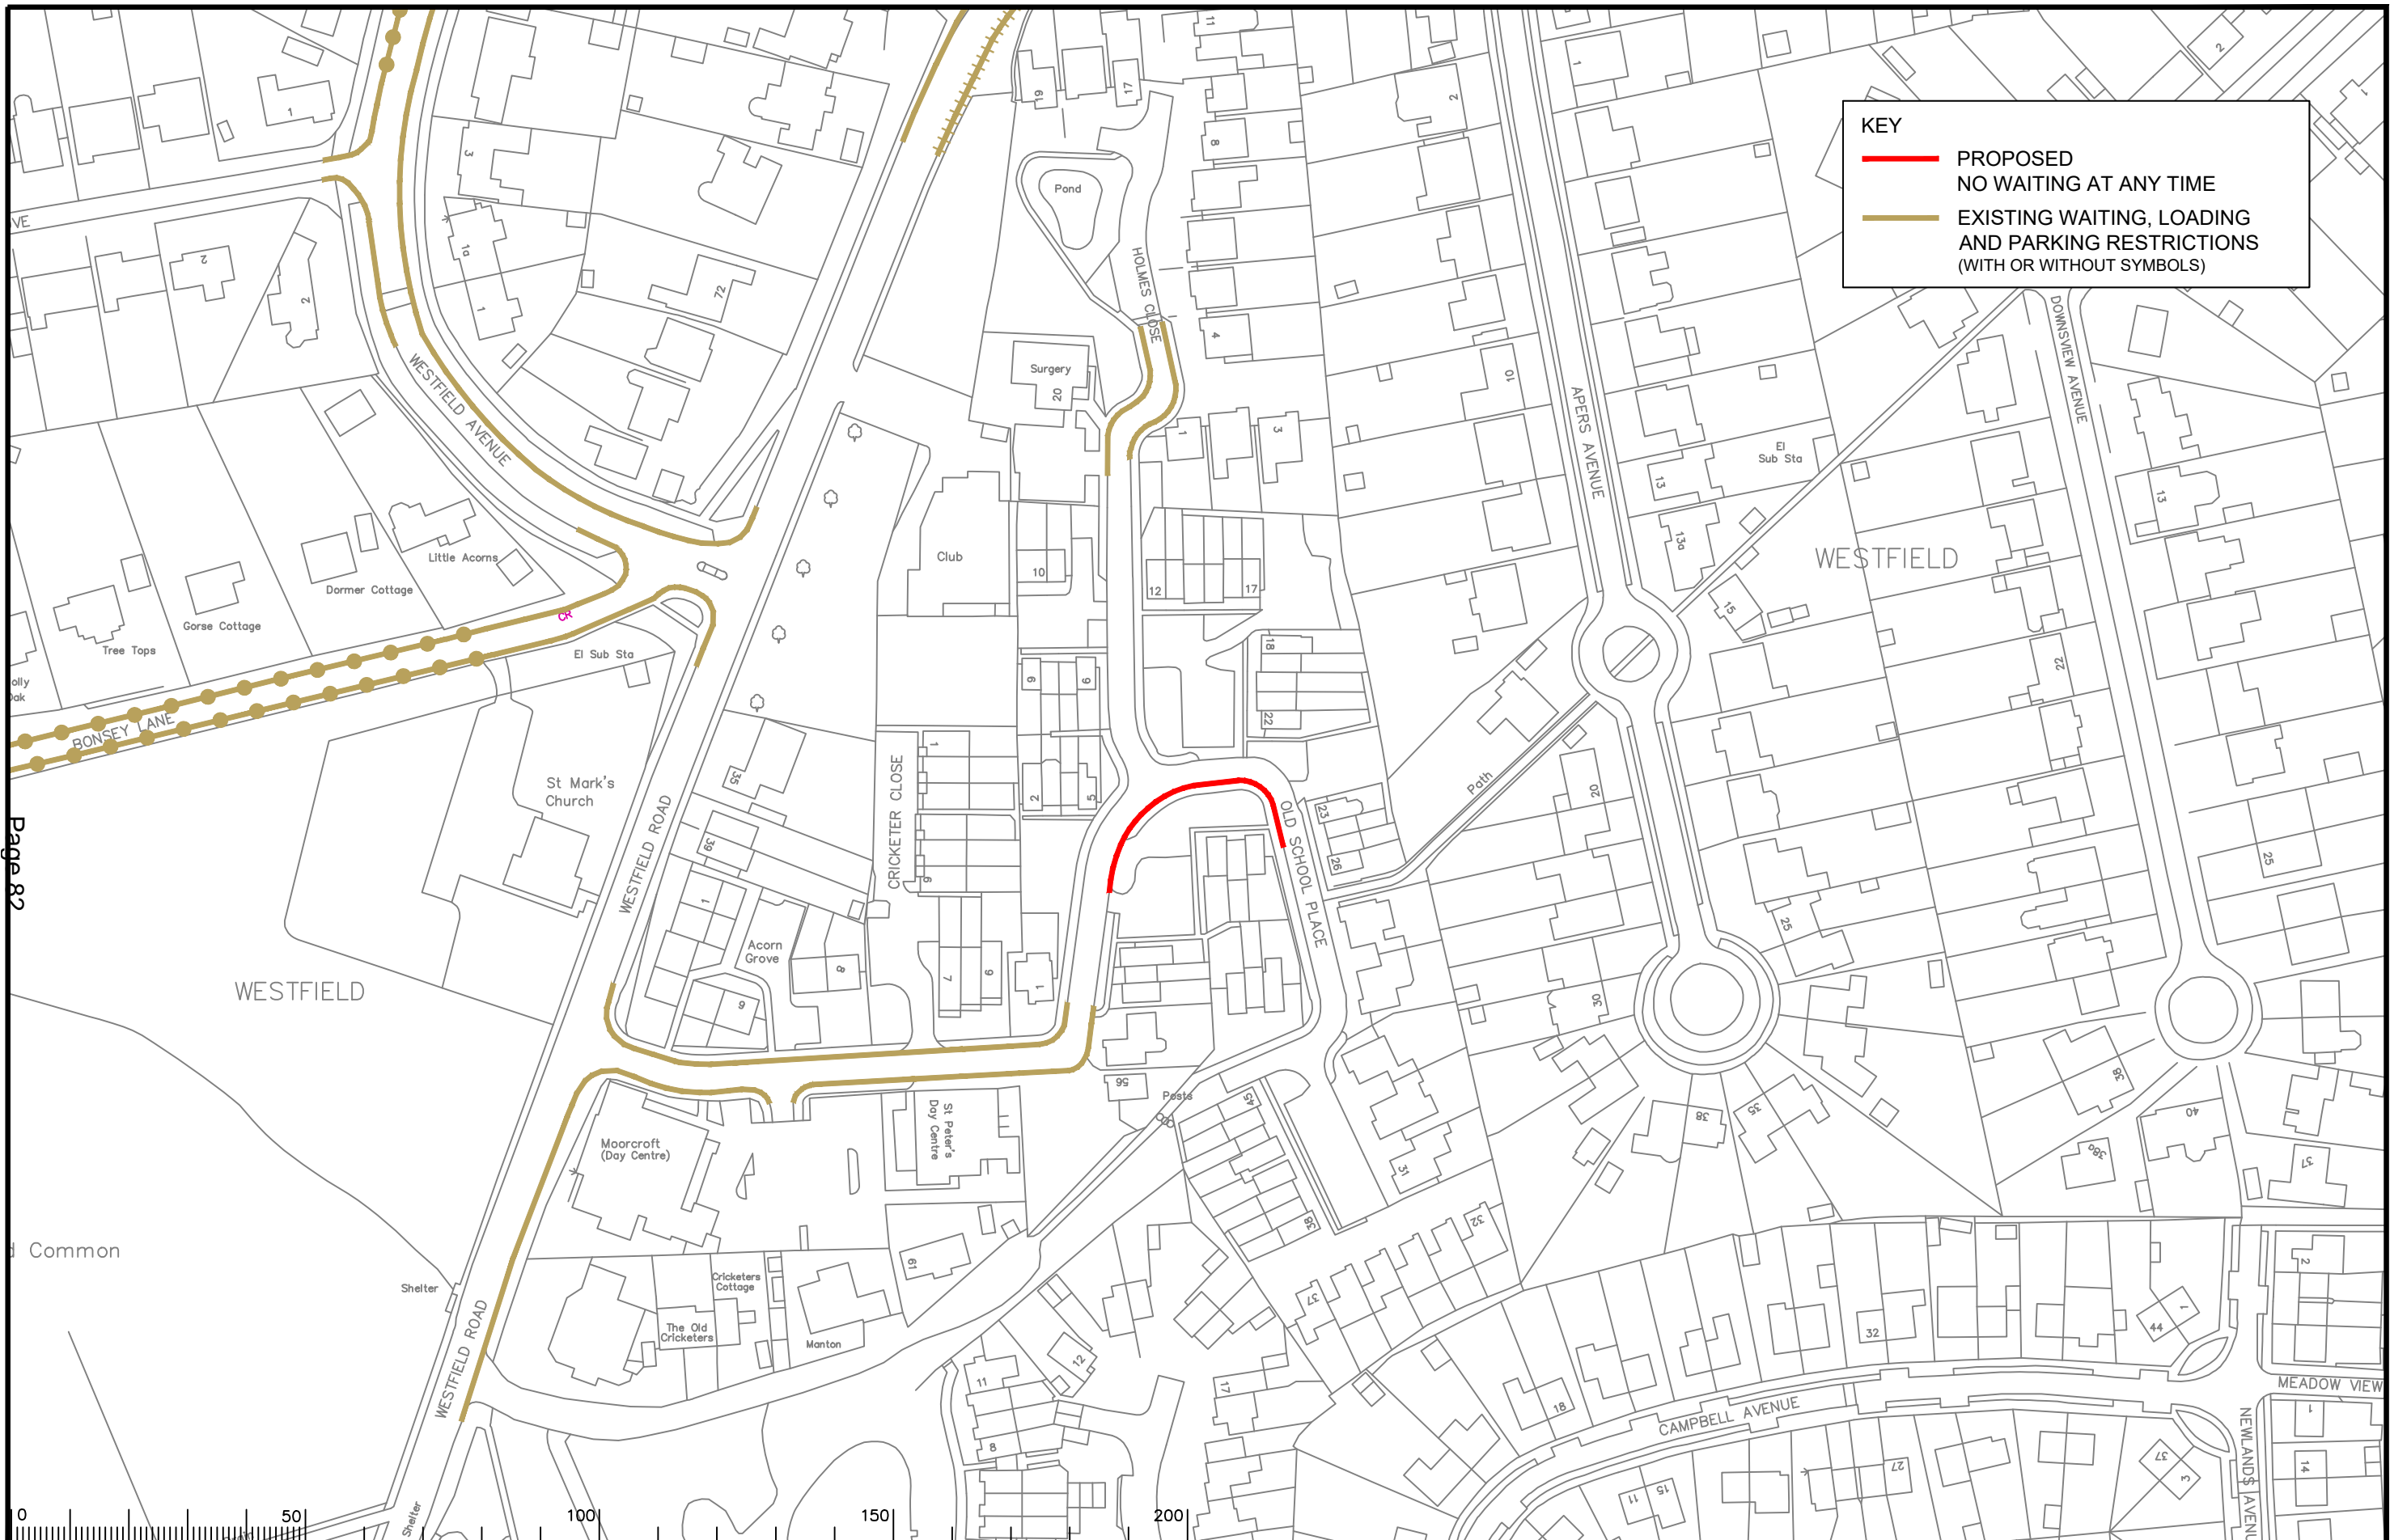

KEY

- PROPOSED NO WAITING AT ANY TIME
- EXISTING WAITING, LOADING AND PARKING RESTRICTIONS (WITH OR WITHOUT SYMBOLS)

Page 82

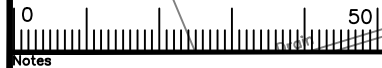

Notes

Rev.	Description	Drwn	Sig.	Date	Chkd	Sig.	Date	Appr	Sig.	Date
A	RESTRICTIONS AMENDED	CAH	CAH	08.19	PW	PW	08.19	DC	DC	08.19
B	RESTRICTIONS AMENDED	CAH	CAH	12.20	PW	PW	12.20	DC	DC	12.20

Drwn by	Sig.	Date	Checked by	Sig.	Date	Approved by	Sig.	Date
CAH	CAH	05/19	PW	PW	05/19	RH	RH	05/19

Based upon the Ordnance Survey mapping with the permission of the Controller of Her Majesty's Stationery Office. © Crown copyright. Unauthorised reproduction infringes Crown copyright and may lead to prosecution or civil proceedings. Surrey County Council LA 076872 1996.

Project: OLD WOKING DPE WOKING

Drawing: IMPLEMENTED TRAFFIC ORDERS

Scale: 1:1250


Project No. 3282/WOK

Contract Sheet No. 20033

Classification: PROPOSAL

SHEET OF



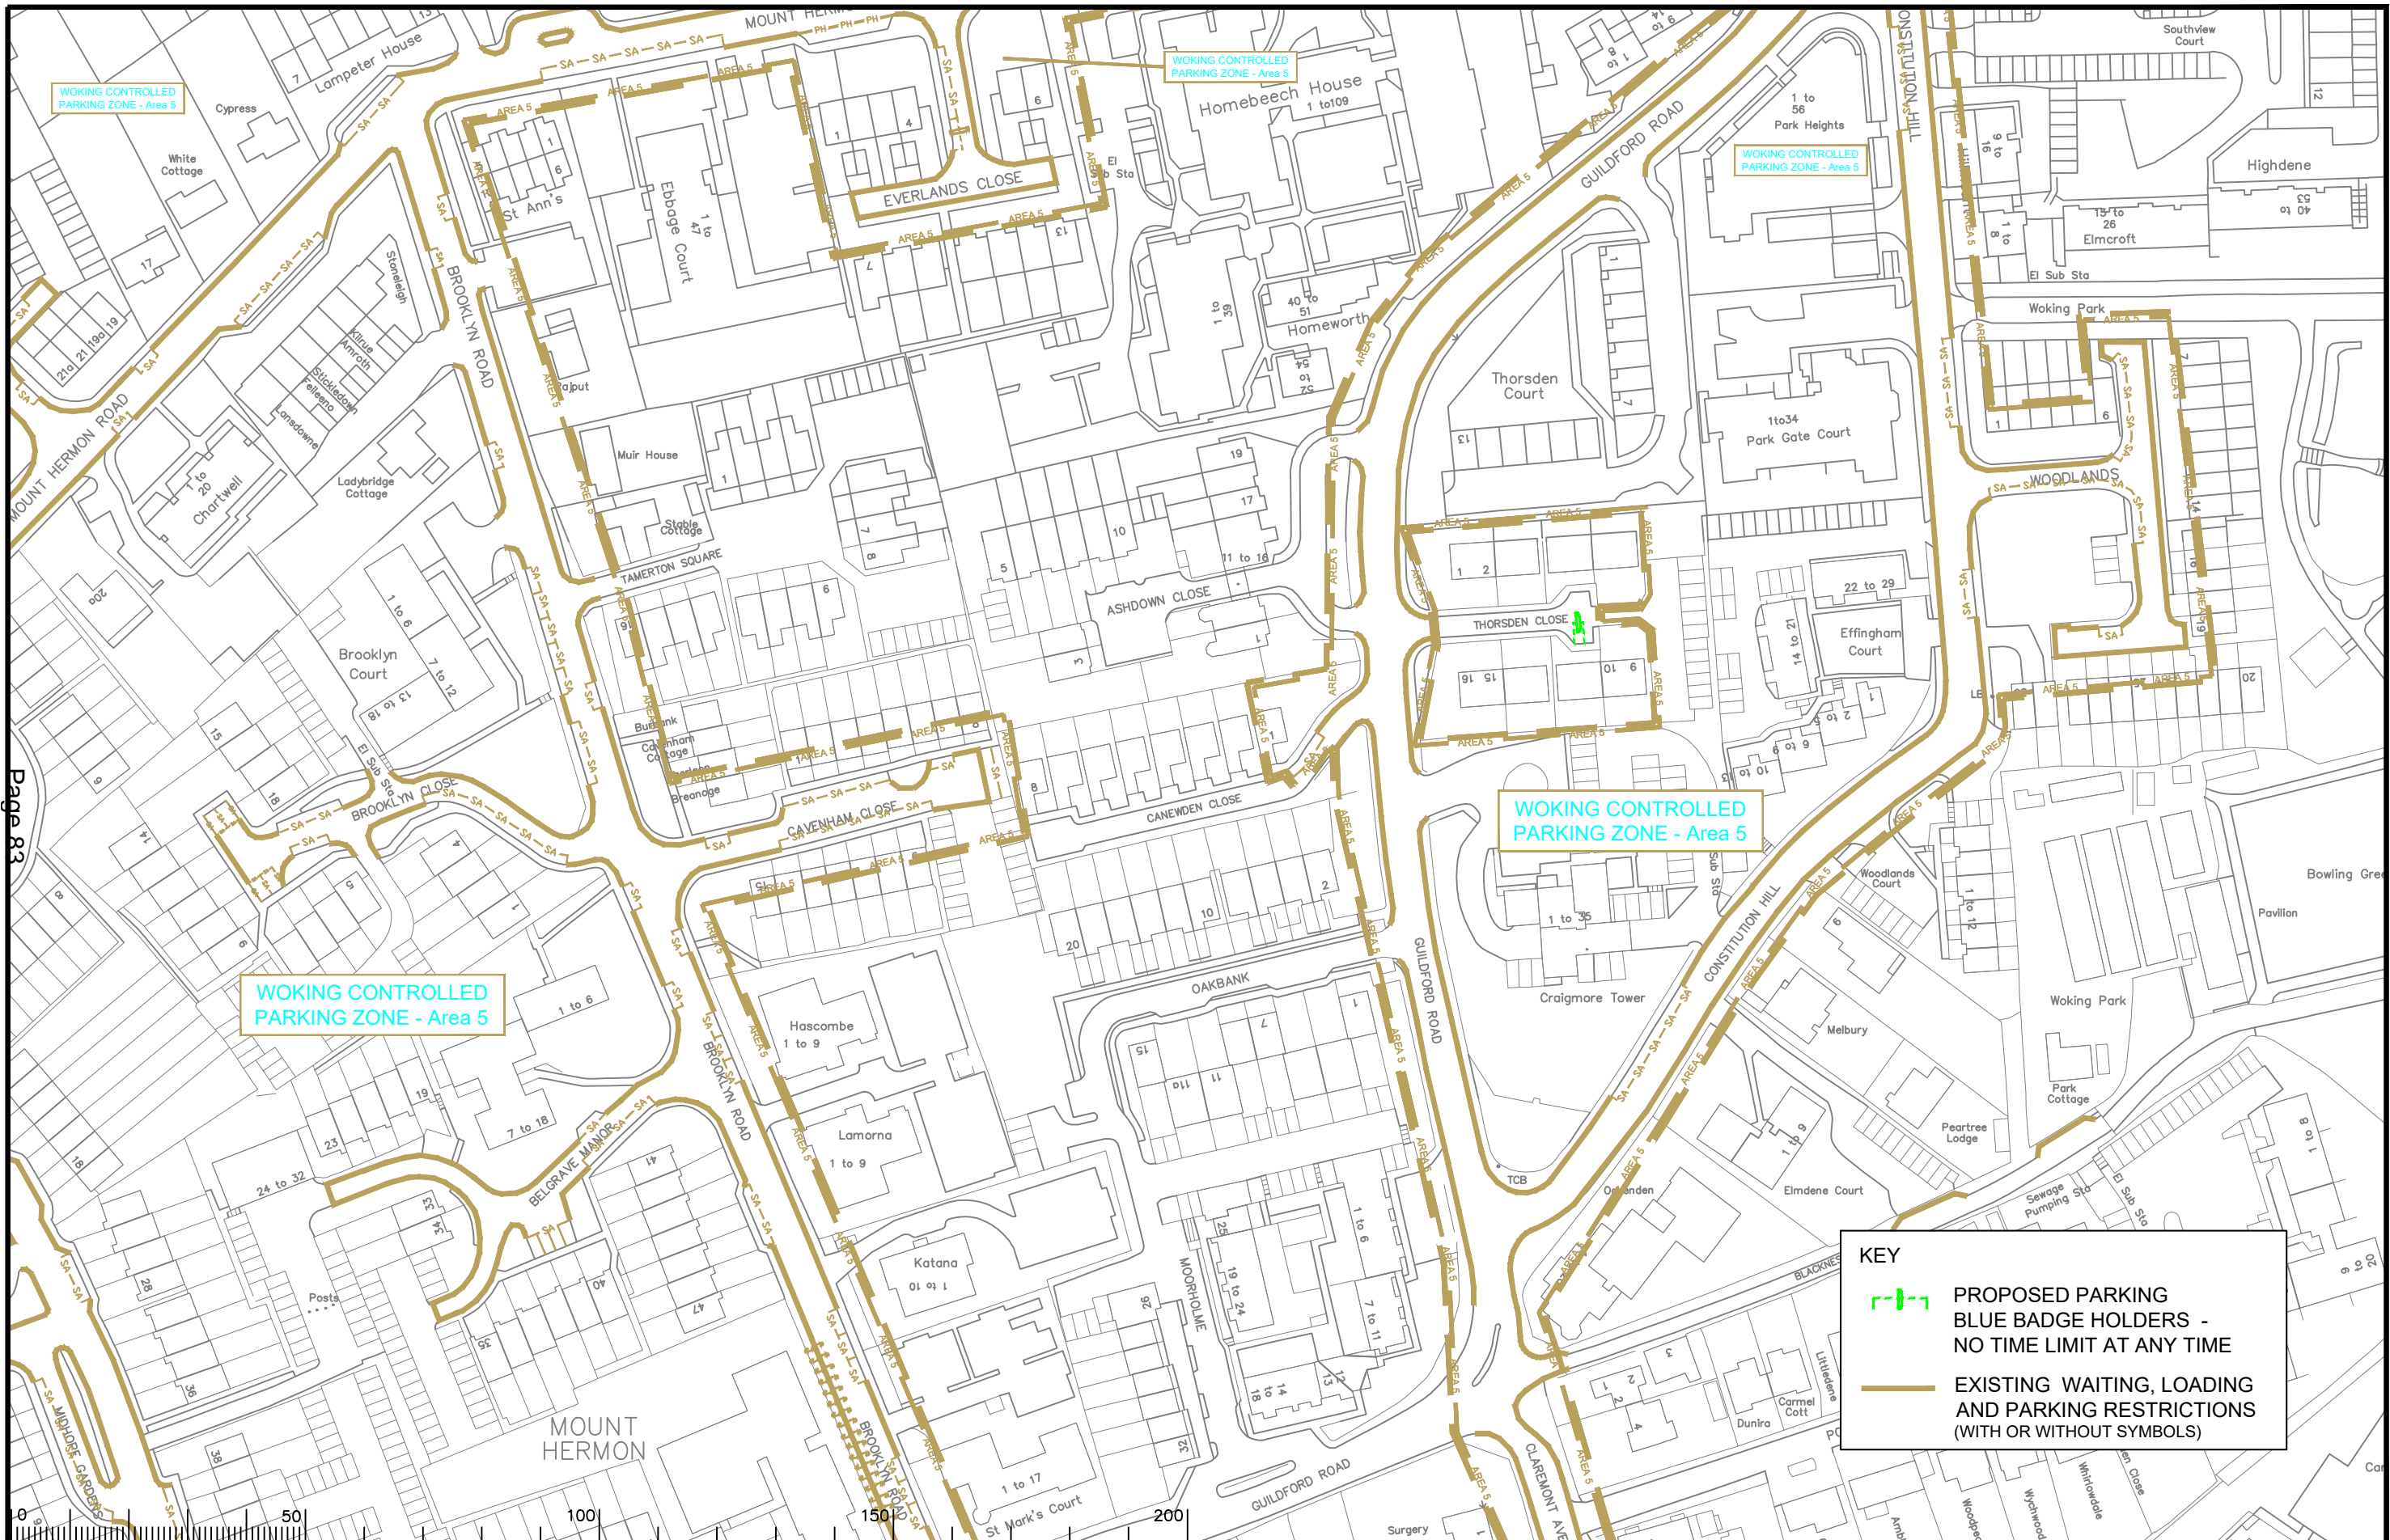



WOKING CONTROLLED PARKING ZONE - Area 5

WOKING CONTROLLED PARKING ZONE - Area 5

WOKING CONTROLLED PARKING ZONE - Area 5

KEY

 PROPOSED PARKING BLUE BADGE HOLDERS - NO TIME LIMIT AT ANY TIME


 EXISTING WAITING, LOADING AND PARKING RESTRICTIONS (WITH OR WITHOUT SYMBOLS)

Notes

Rev.	Description	Drwn	Sig.	Date	Chkd	Sig.	Date	Appr	Sig.	Date
A	RESTRICTIONS AMENDED	CAH	CAH	08.19	PW	PW	08.19	DC	DC	08.19
B	RESTRICTIONS AMENDED	CAH	CAH	12.20	PW	PW	12.20	DC	DC	12.20

Drwn	Sig.	Date	Chkd	Sig.	Date	Appr	Sig.	Date
CAH	CAH	08.19	PW	PW	08.19	DC	DC	08.19
CAH	CAH	12.20	PW	PW	12.20	DC	DC	12.20

North Point



Scale 1:1250

Based upon the Ordnance Survey mapping with the permission of the Controller of Her Majesty's Stationery Office. © Crown copyright. Unauthorised reproduction infringes Crown copyright and may lead to prosecution or civil proceedings. Surrey County Council LA 076872 1996.

Drawn by: CAH, Sig. CAH, Date 05/19
 Checked by: PW, Sig. PW, Date 05/19
 Approved by: RH, Sig. RH, Date 05/19

Project: WOKING DPE WOKING

Drawing: IMPLEMENTED TRAFFIC ORDERS

SHEET OF




Project No. 3282/WOK

Contract Sheet No. 20096

Rev. B

Classification: PROPOSAL

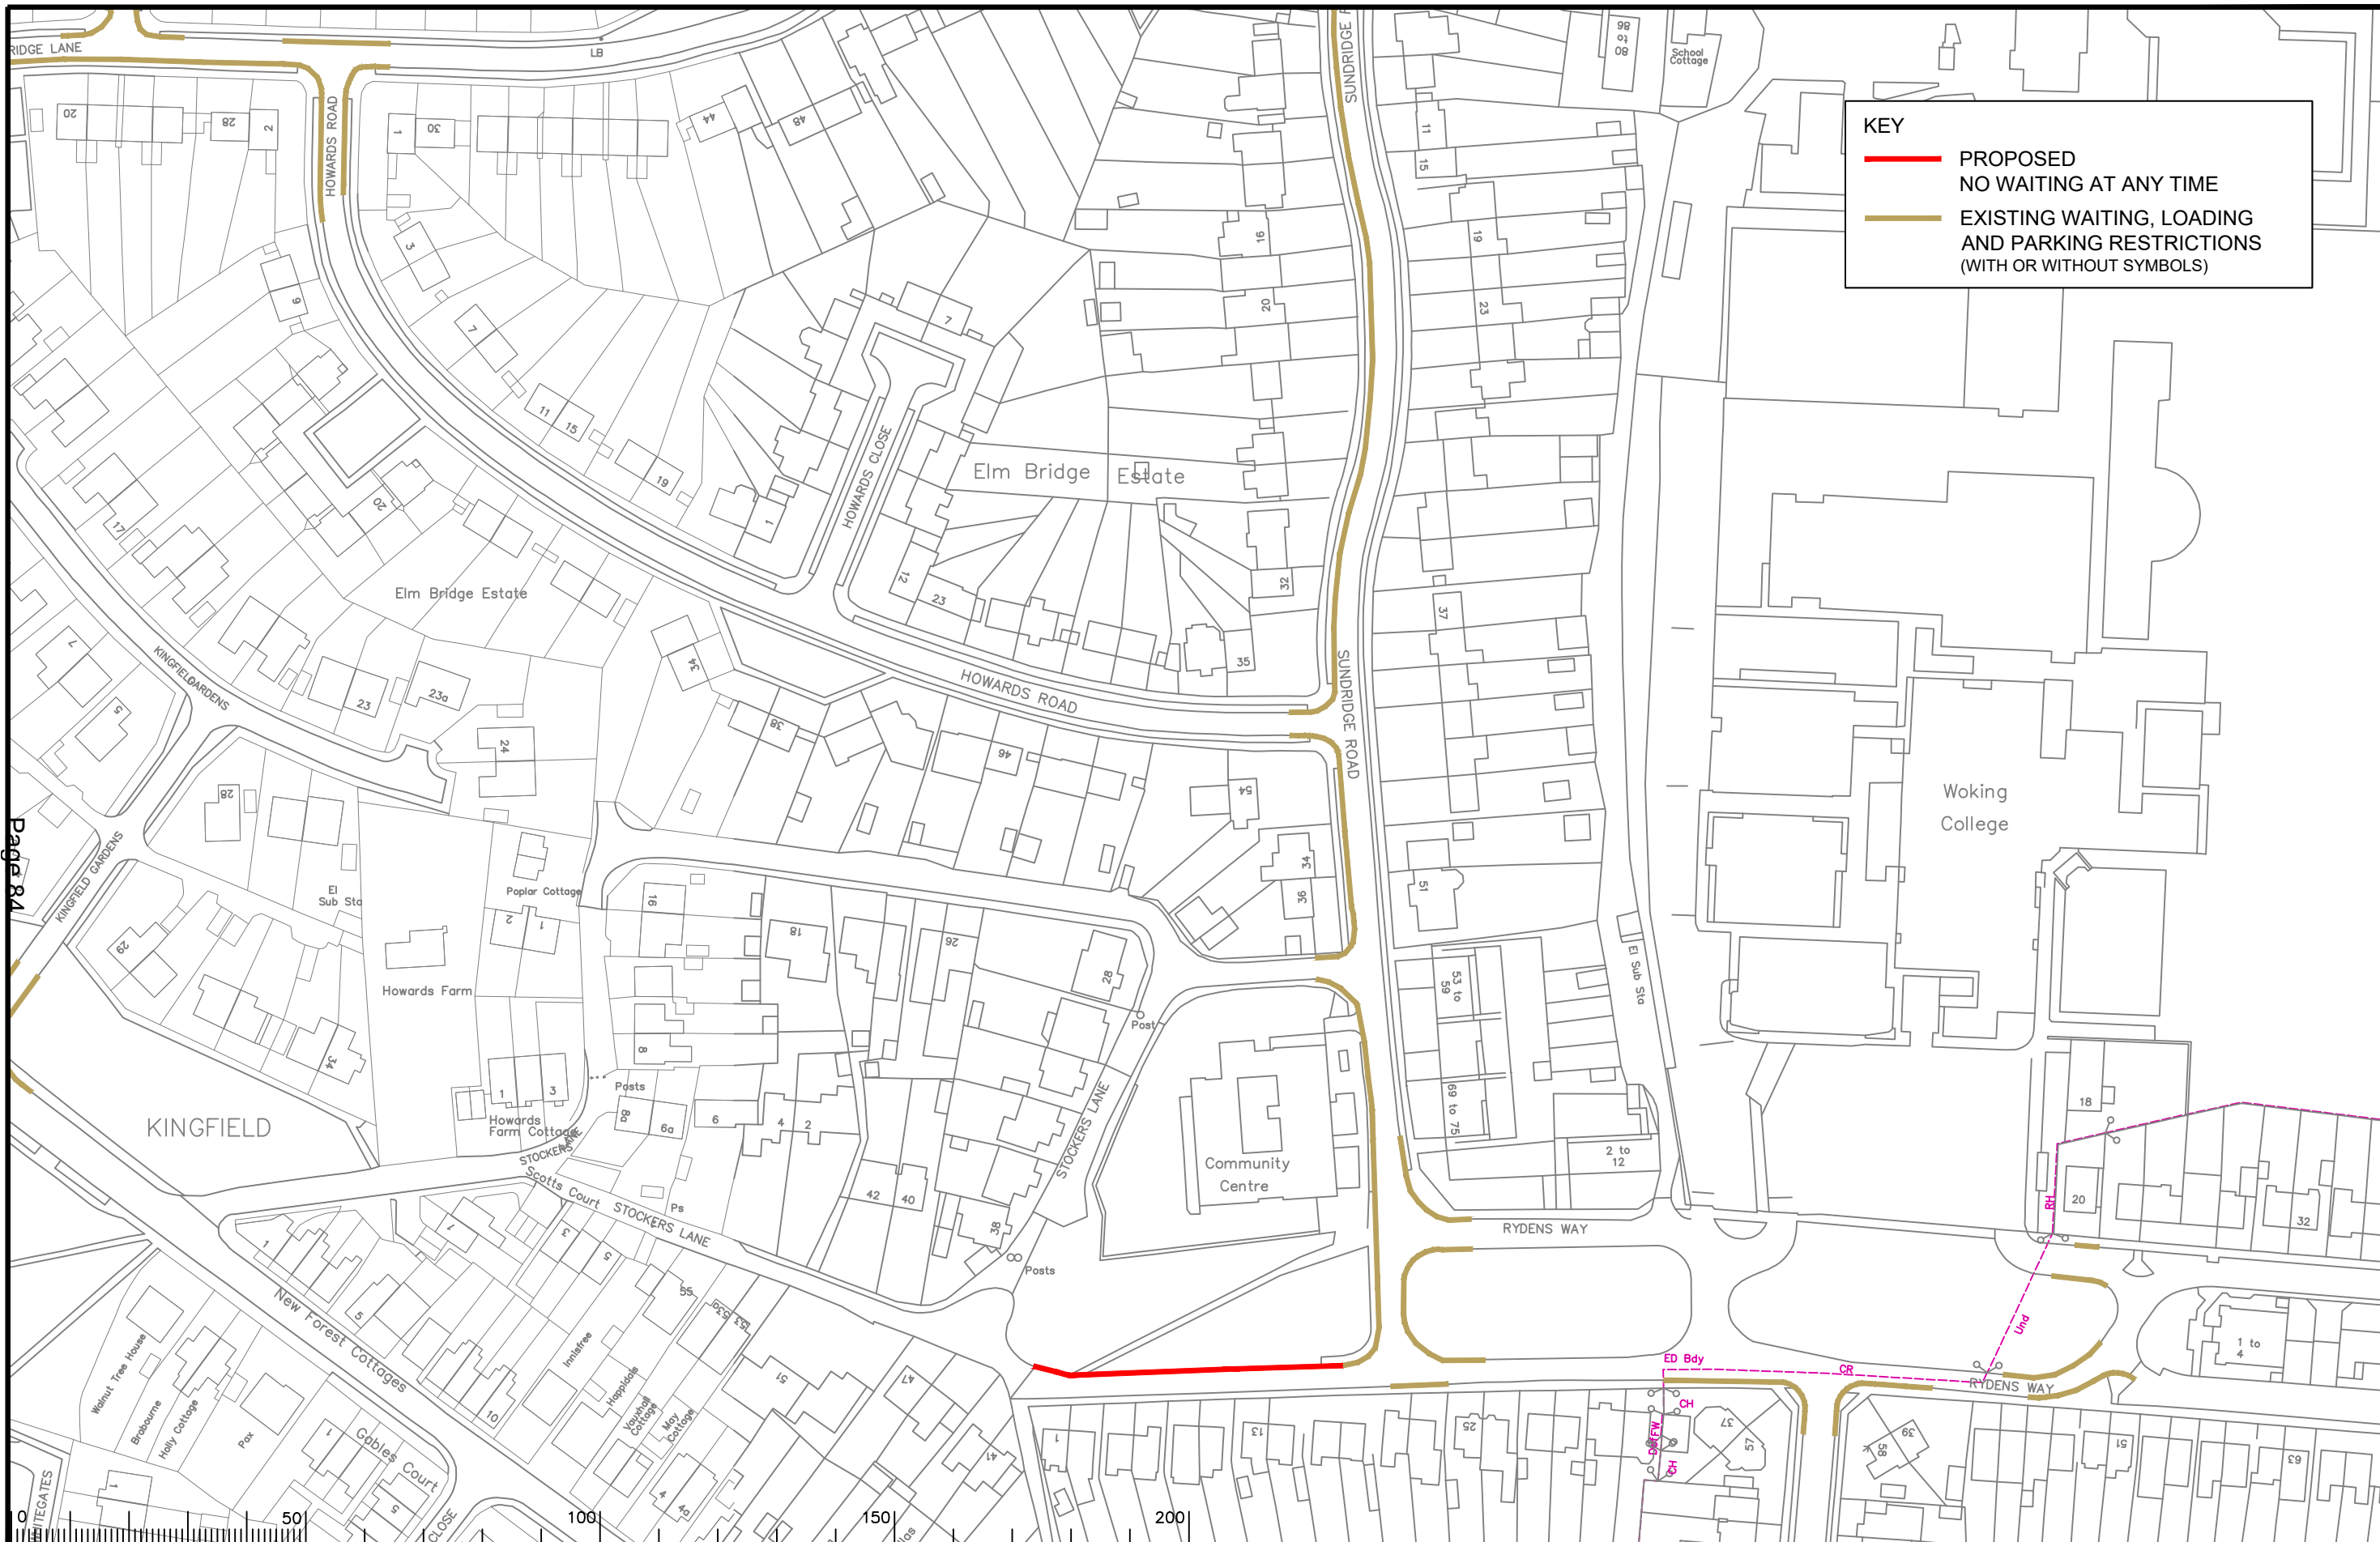

KEY

- PROPOSED NO WAITING AT ANY TIME
- EXISTING WAITING, LOADING AND PARKING RESTRICTIONS (WITH OR WITHOUT SYMBOLS)

Page 84

Notes

Rev.	Description	Drwn	Sig.	Date	Chkd	Sig.	Date	Appr	Sig.	Date
A	RESTRICTIONS AMENDED	CAH	CAH	12.20	PW	PW	12.20	DC	DC	12.20

Drwn	Sig.	Date	Chkd	Sig.	Date	Appr	Sig.	Date
CAH	CAH	12.20	PW	PW	12.20	DC	DC	12.20

North Point

Based upon the Ordnance Survey mapping with the permission of the Controller of Her Majesty's Stationery Office. © Crown copyright. Unauthorised reproduction infringes Crown copyright and may lead to prosecution or civil proceedings. Surrey County Council LA 076872 1996.

Drawn by	CAH	Sig.	CAH	Date	08/19
Checked by	PW	Sig.	PW	Date	08/19
Approved by	DC	Sig.	DC	Date	08/19

Project

**OLD WOKING DPE
WOKING**

Drawing

IMPLEMENTED TRAFFIC ORDERS

SHEET OF

Project No. 3282WOK

Contract Sheet No. 20128

Rev. A

Classification PROPOSAL