

**KEY**

— PROPOSED NO WAITING AT ANY TIME

— EXISTING WAITING, LOADING AND PARKING RESTRICTIONS (WITH OR WITHOUT SYMBOLS)

Page 89

ITEM 11

Notes

Rev.	Description	Drwn	Sig.	Date	Chkd	Sig.	Date	Appr	Sig.	Date
A	RESTRICTIONS AMENDED	CAH	CAH	08.19	PW	PW	08.19	DC	DC	08.19
B	RESTRICTIONS AMENDED	CAH	CAH	12.20	PW	PW	12.20	DC	DC	12.20

Drwn	Sig.	Date	Chkd	Sig.	Date	Appr	Sig.	Date
CAH	CAH	08.19	PW	PW	08.19	DC	DC	08.19
CAH	CAH	12.20	PW	PW	12.20	DC	DC	12.20

North Point

Based upon the Ordnance Survey mapping with the permission of the Controller of Her Majesty's Stationery Office © Crown copyright. Unauthorised reproduction infringes Crown copyright and may lead to prosecution or civil proceedings. Surrey County Council LA 078872 1998.


Drawn by: CAH, Sig. CAH, Date 05/19  
 Checked by: PW, Sig. PW, Date 05/19  
 Approved by: RH, Sig. RH, Date 05/19

Project: HOOK HEATH DPE WOKING

Drawing: IMPLEMENTED TRAFFIC ORDERS

SHEET OF

Project No. 3282WOK  
 Contract Sheet No. 20013  
 Rev. B  
 Classification: PROPOSAL

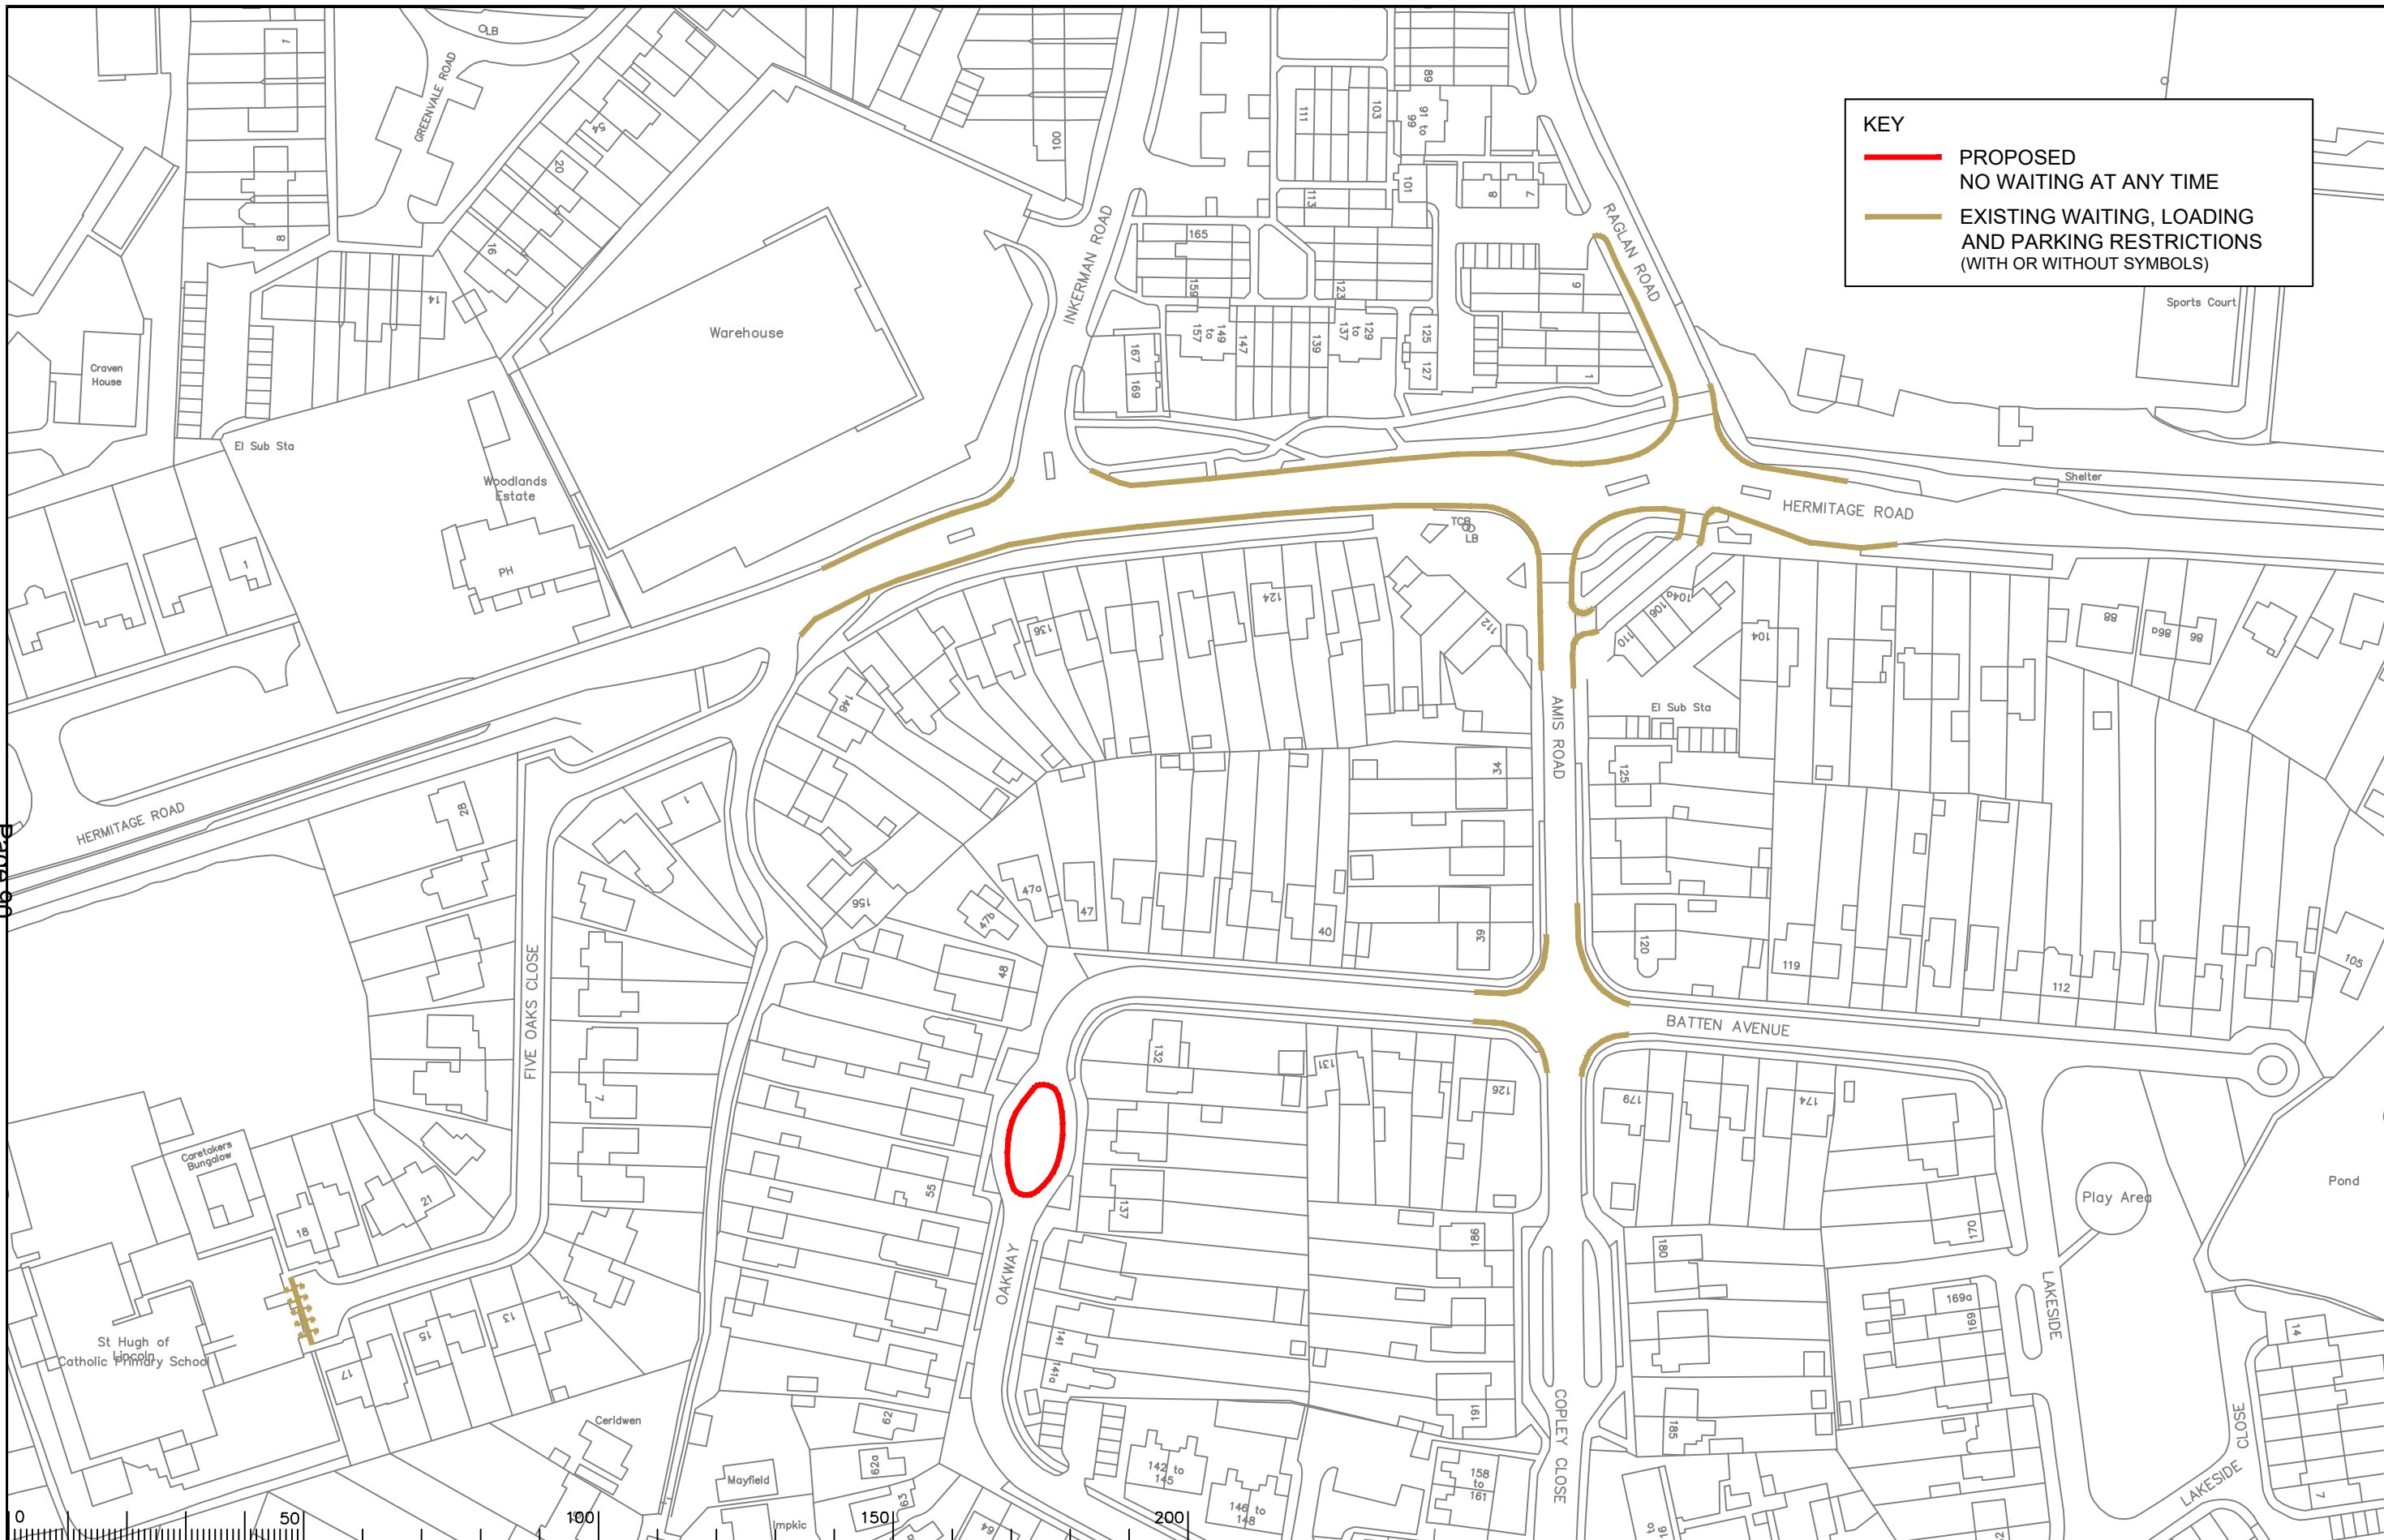

**KEY**

- PROPOSED NO WAITING AT ANY TIME
- EXISTING WAITING, LOADING AND PARKING RESTRICTIONS (WITH OR WITHOUT SYMBOLS)

Page 90



Notes

Rev.	Description	Drwn	Sig.	Date	Chkd	Sig.	Date	Appr	Sig.	Date
A	RESTRICTIONS AMENDED	CAH	CAH	08.19	PW	PW	08.19	DC	DC	08.19
B	RESTRICTIONS AMENDED	CAH	CAH	12.20	PW	PW	12.20	DC	DC	12.20

North Point

Based upon the Ordnance Survey mapping with the permission of the Controller of Her Majesty's Stationery Office © Crown copyright. Unauthorised reproduction in this Crown copyright and may lead to prosecution or civil proceedings. Surrey County Council LA 078872 1996.

Drawn by: CAH Sig. CAH Date 05/19  
 Checked by originator: PW Sig. PW Date 05/19  
 Approved by: RH Sig. RH Date 05/19


Project: **KNAPHILL DPE WOKING**

Drawing: **IMPLEMENTED TRAFFIC ORDERS**

SHEET OF

Project No. **3282/WOK**  
 Contract Sheet No. **20023**  
 Drawing No. **20023**  
 Rev. **B**  
 Classification: **PROPOSAL**



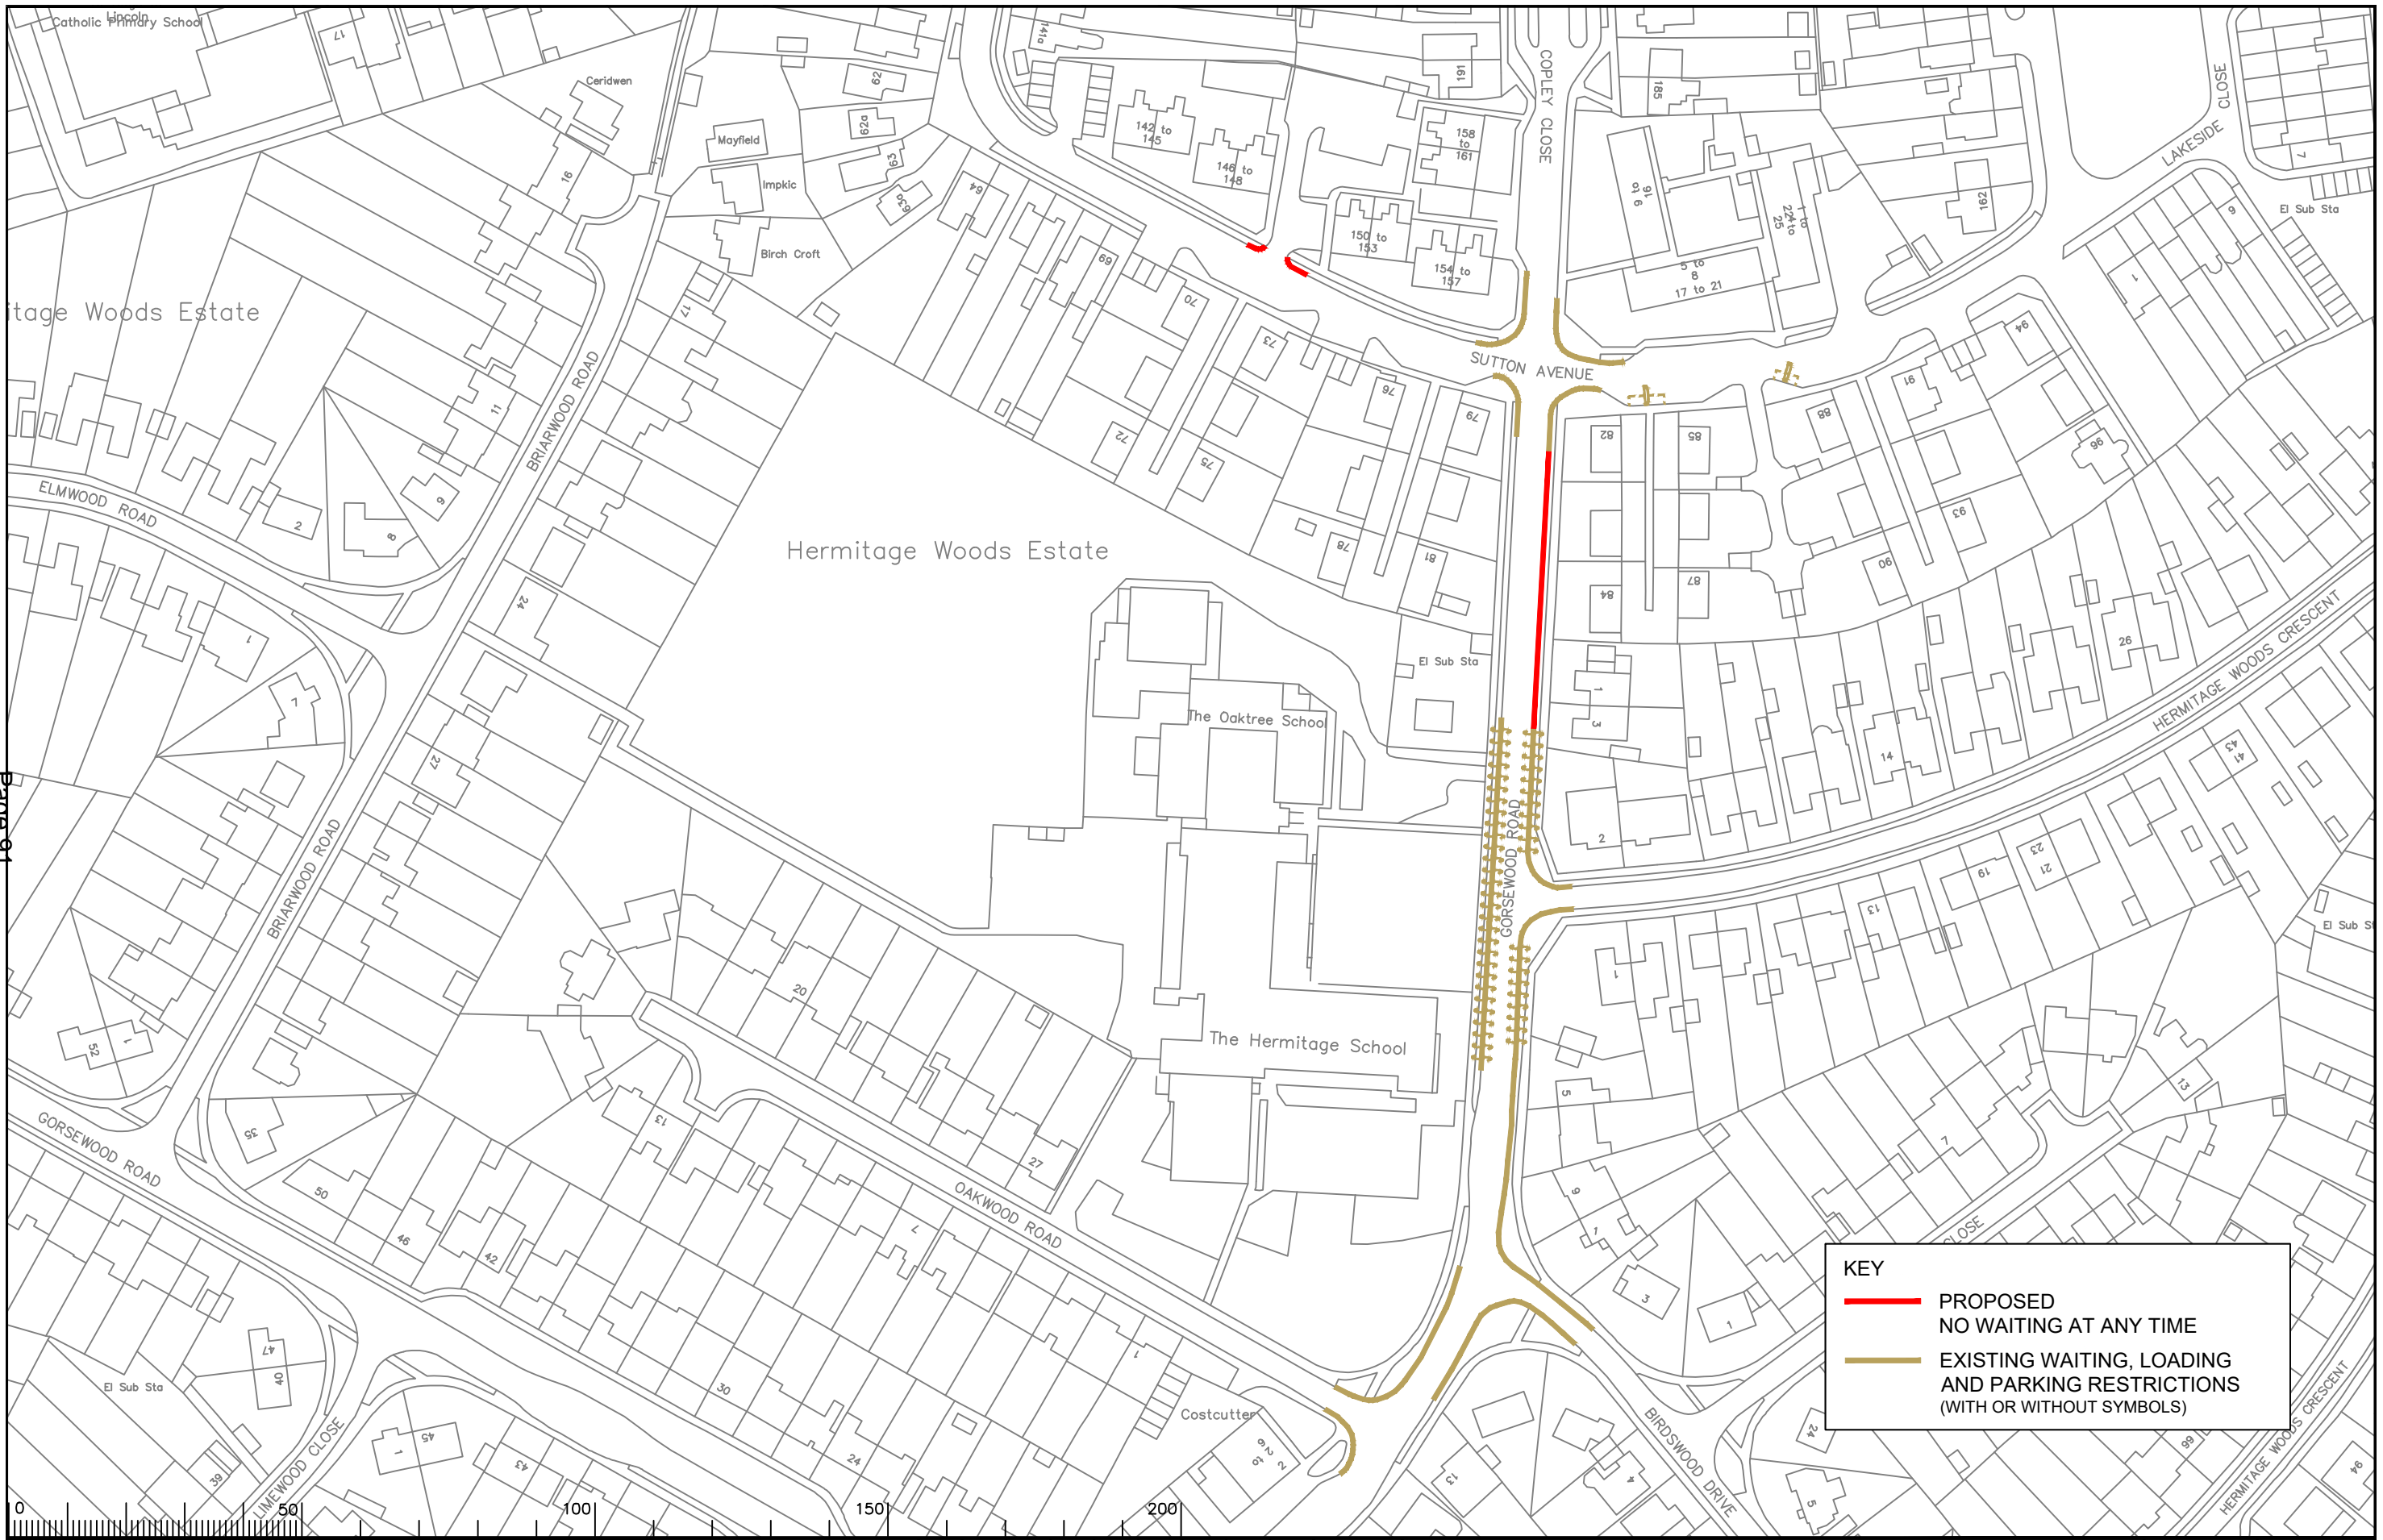

**KEY**

- PROPOSED NO WAITING AT ANY TIME
- EXISTING WAITING, LOADING AND PARKING RESTRICTIONS (WITH OR WITHOUT SYMBOLS)



Notes

Rev.	Description	Drwn	Sig.	Date	Chkd	Sig.	Date	Appr	Sig.	Date
A	RESTRICTIONS AMENDED	CAH	CAH	12.20	PW	PW	12.20	DC	DC	12.20

Drwn	Sig.	Date	Chkd	Sig.	Date	Appr	Sig.	Date
CAH	CAH	12.20	PW	PW	12.20	DC	DC	12.20

North Point

Based upon the Ordnance Survey mapping with the permission of the Controller of Her Majesty's Stationery Office © Crown copyright. Unauthorised reproduction infringes Crown copyright and may lead to prosecution or civil proceedings. Surrey County Council LA 078872 1998.

Drawn by	Sig.	Date	Checked by	Sig.	Date	Approved by	Sig.	Date
CAH	CAH	05/19	PW	PW	05/19	RH	RH	05/19

Project


**KNAPHILL DPE  
WOKING**

Drawing

**IMPLEMENTED TRAFFIC ORDERS**

SHEET OF

Project No. 3282/WOK  
Contract Sheet No. 20024  
Rev. A  
Classification: PROPOSAL

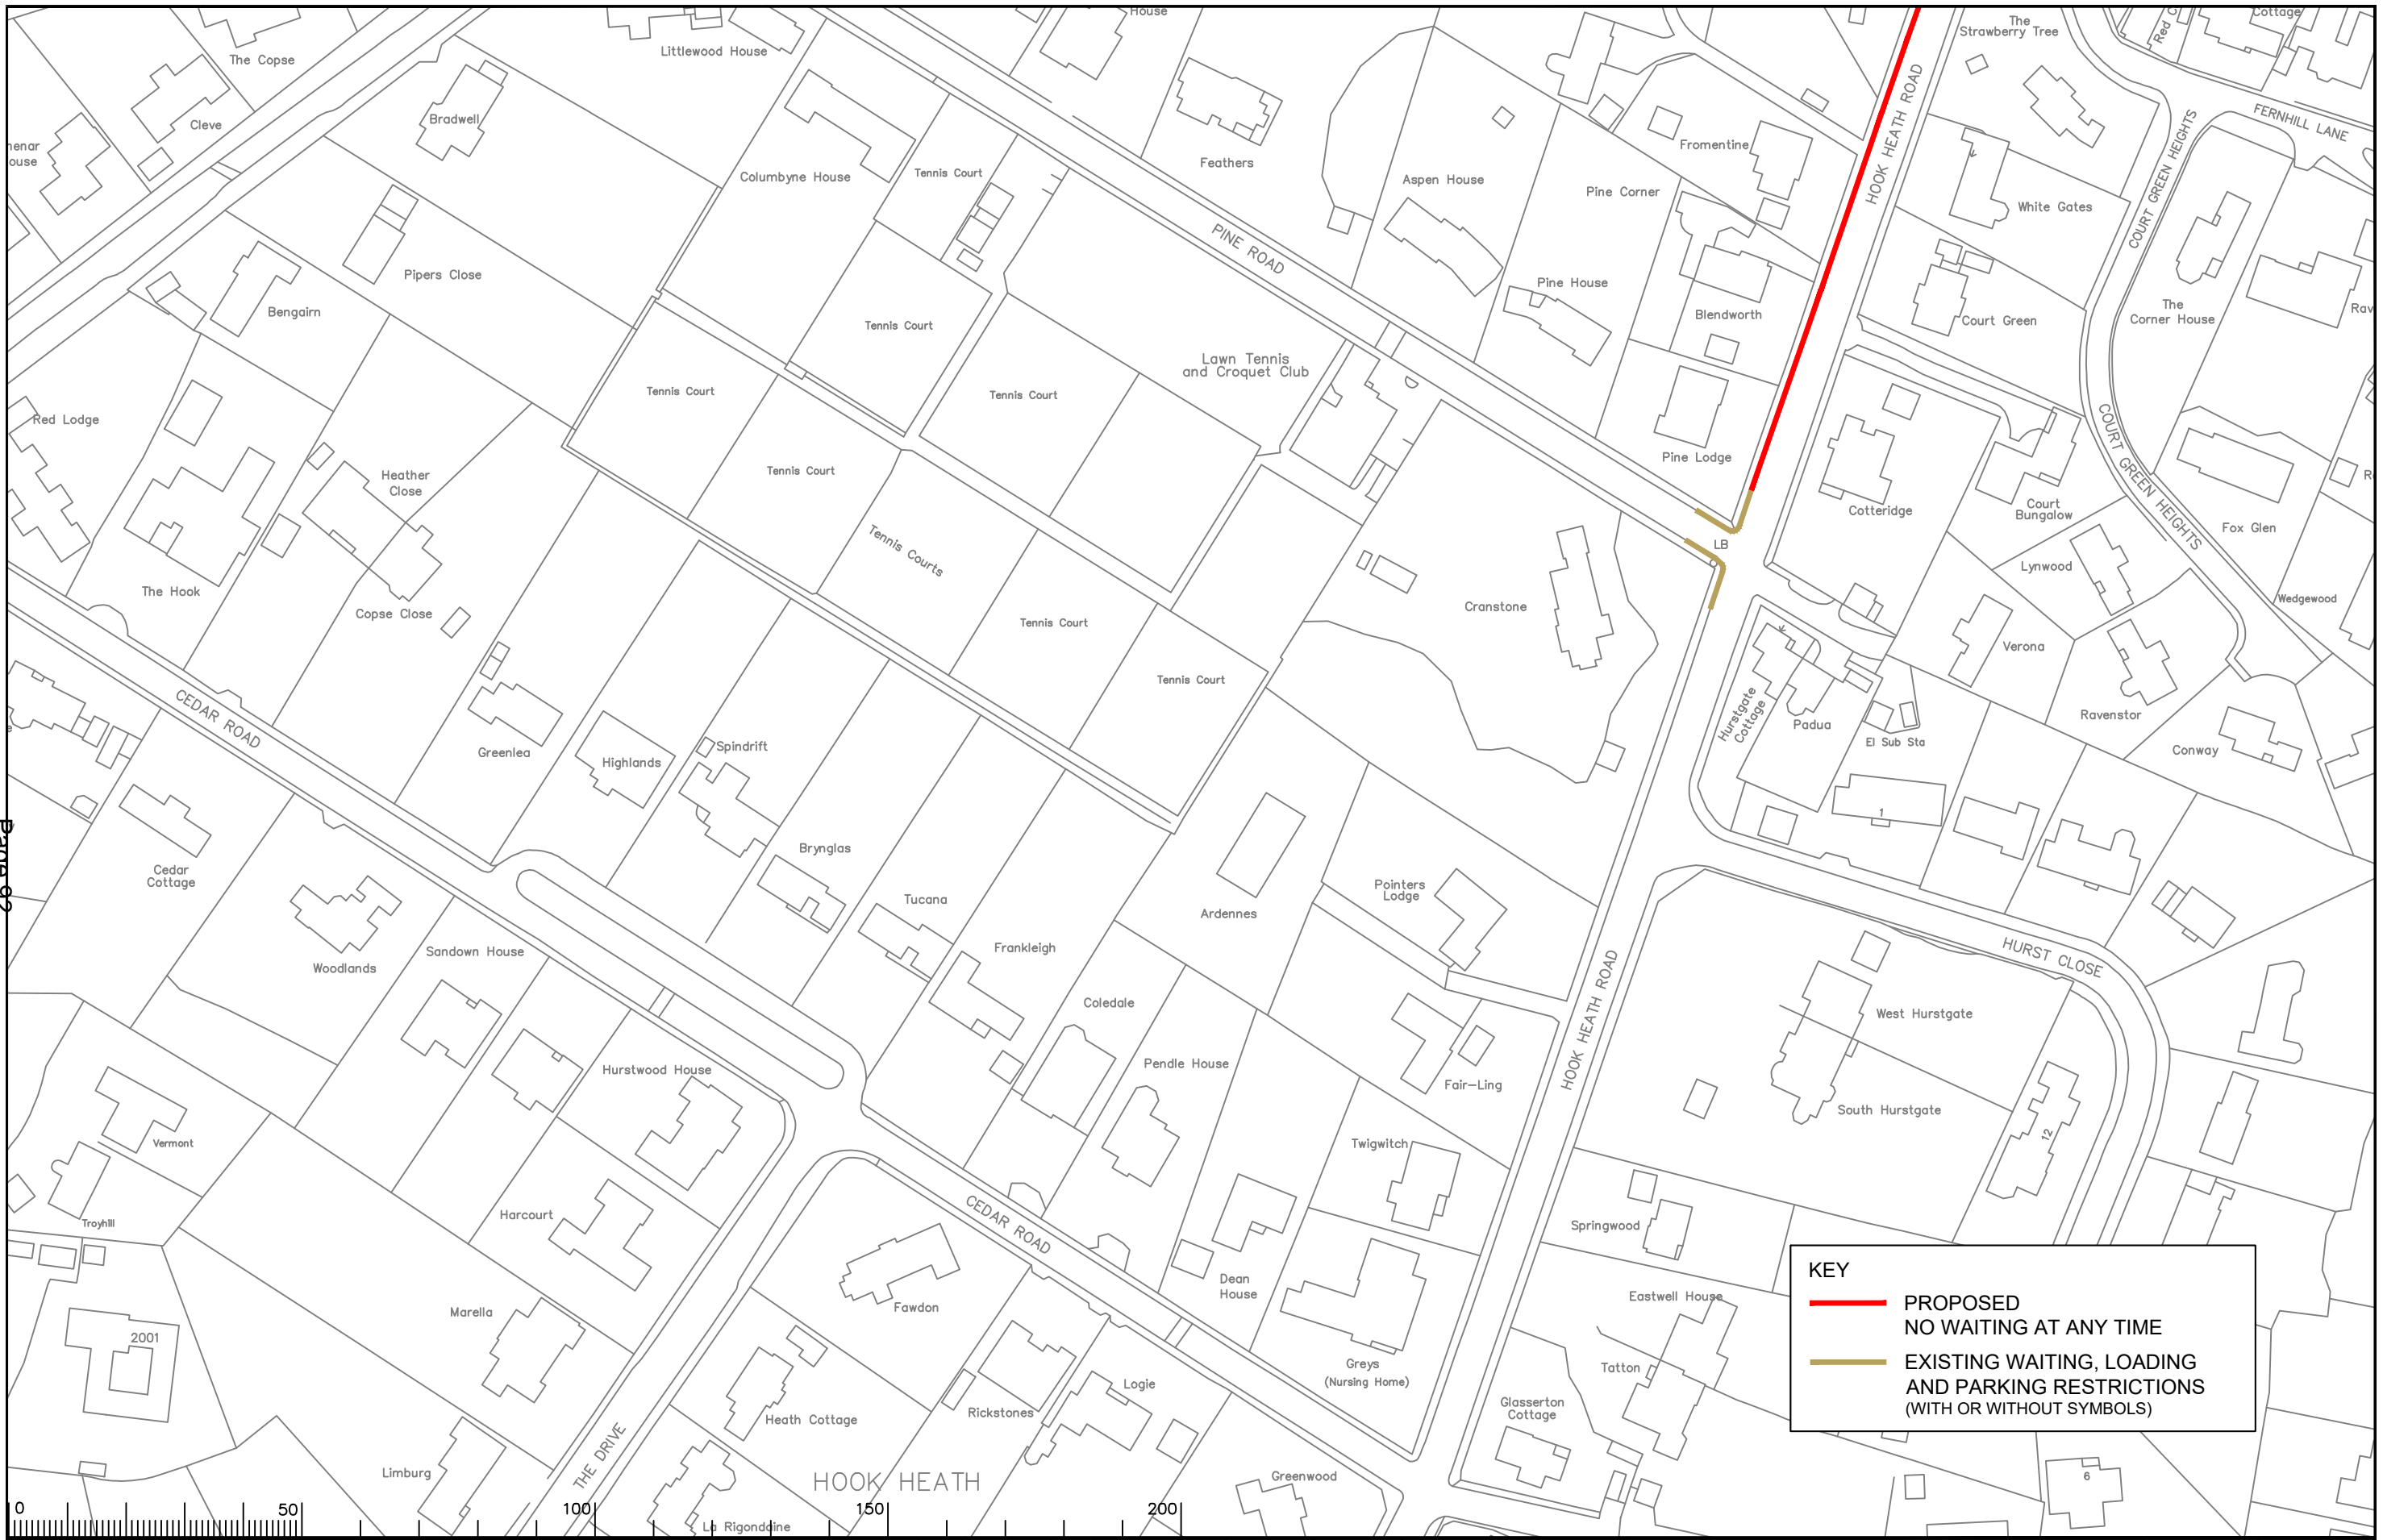

**KEY**

- PROPOSED NO WAITING AT ANY TIME
- EXISTING WAITING, LOADING AND PARKING RESTRICTIONS (WITH OR WITHOUT SYMBOLS)

Notes

Rev.	Description	Drwn	Sig.	Date	Chkd	Sig.	Date	Appr	Sig.	Date
A	RESTRICTIONS AMENDED	CAH	CAH	12/20	PW	PW	12/20	DC	DC	12/20

Rev.	Description	Drwn	Sig.	Date	Chkd	Sig.	Date	Appr	Sig.	Date
A	RESTRICTIONS AMENDED	CAH	CAH	12/20	PW	PW	12/20	DC	DC	12/20

North Point

Based upon the Ordnance Survey mapping with the permission of the Controller of Her Majesty's Stationery Office © Crown copyright. Unauthorised reproduction infringes Crown copyright and may lead to prosecution or civil proceedings. Surrey County Council LA 078872 1996.

Drawn by CAH Sig. CAH Date 05/19  
 Checked by originator PW Sig. PW Date 05/19  
 Approved by RH Sig. RH Date 05/19

Project

**HOOK HEATH DPE WOKING**

Implemented Traffic Orders

SHEET OF

Project No. 3282WOK  
 Contract Sheet No. 20110  
 Drawing No. 20110  
 Rev. A  
 Classification: PROPOSAL