

Notes

Rev.	Description	Drwn	Sig.	Date	Chkd	Sig.	Date	Appr	Sig.	Date
A	SHEET NUMBER AND TITLE AMENDED	SDC	SDC	13.9.05	TPC	TPC	13.9.05	TPC	TPC	04.06
B	LINETYPES AMENDED AND SYMBOLS ADDED	SDC	SDC	24.01.08	TPC	TPC	24.01.08	TPC	TPC	24.01.08
C	RESTRICTIONS AMENDED	CAH	CAH	06.15	JAR	JAR	06.15	RH	RH	06.15
D	RESTRICTIONS AMENDED	CAH	CAH	10.20	JAR	JAR	10.20	DC	DC	10.20

Scale 1:1250

North Point

Based upon the Ordnance Survey mapping with the permission of the Controller of Her Majesty's Stationery Office © Crown copyright. Unauthorised reproduction infringes Crown copyright and may lead to prosecution or civil proceedings.  
Surrey County Council LA 07872 1996.

Checked by	Sig.	Date
originator	SDC	03.05
Approved by	TPC	03.05

Project  
Borough of Spelthorne  
Ashford


Implemented Traffic Orders

SHEET OF


**SURREY COUNTY COUNCIL**  
Sustainable Development  
Head of Transportation  
S.A. Lee

Project No.	3282/SPEL
Contract Sheet No.	0125
Rev.	D
Classification	PROPOSAL



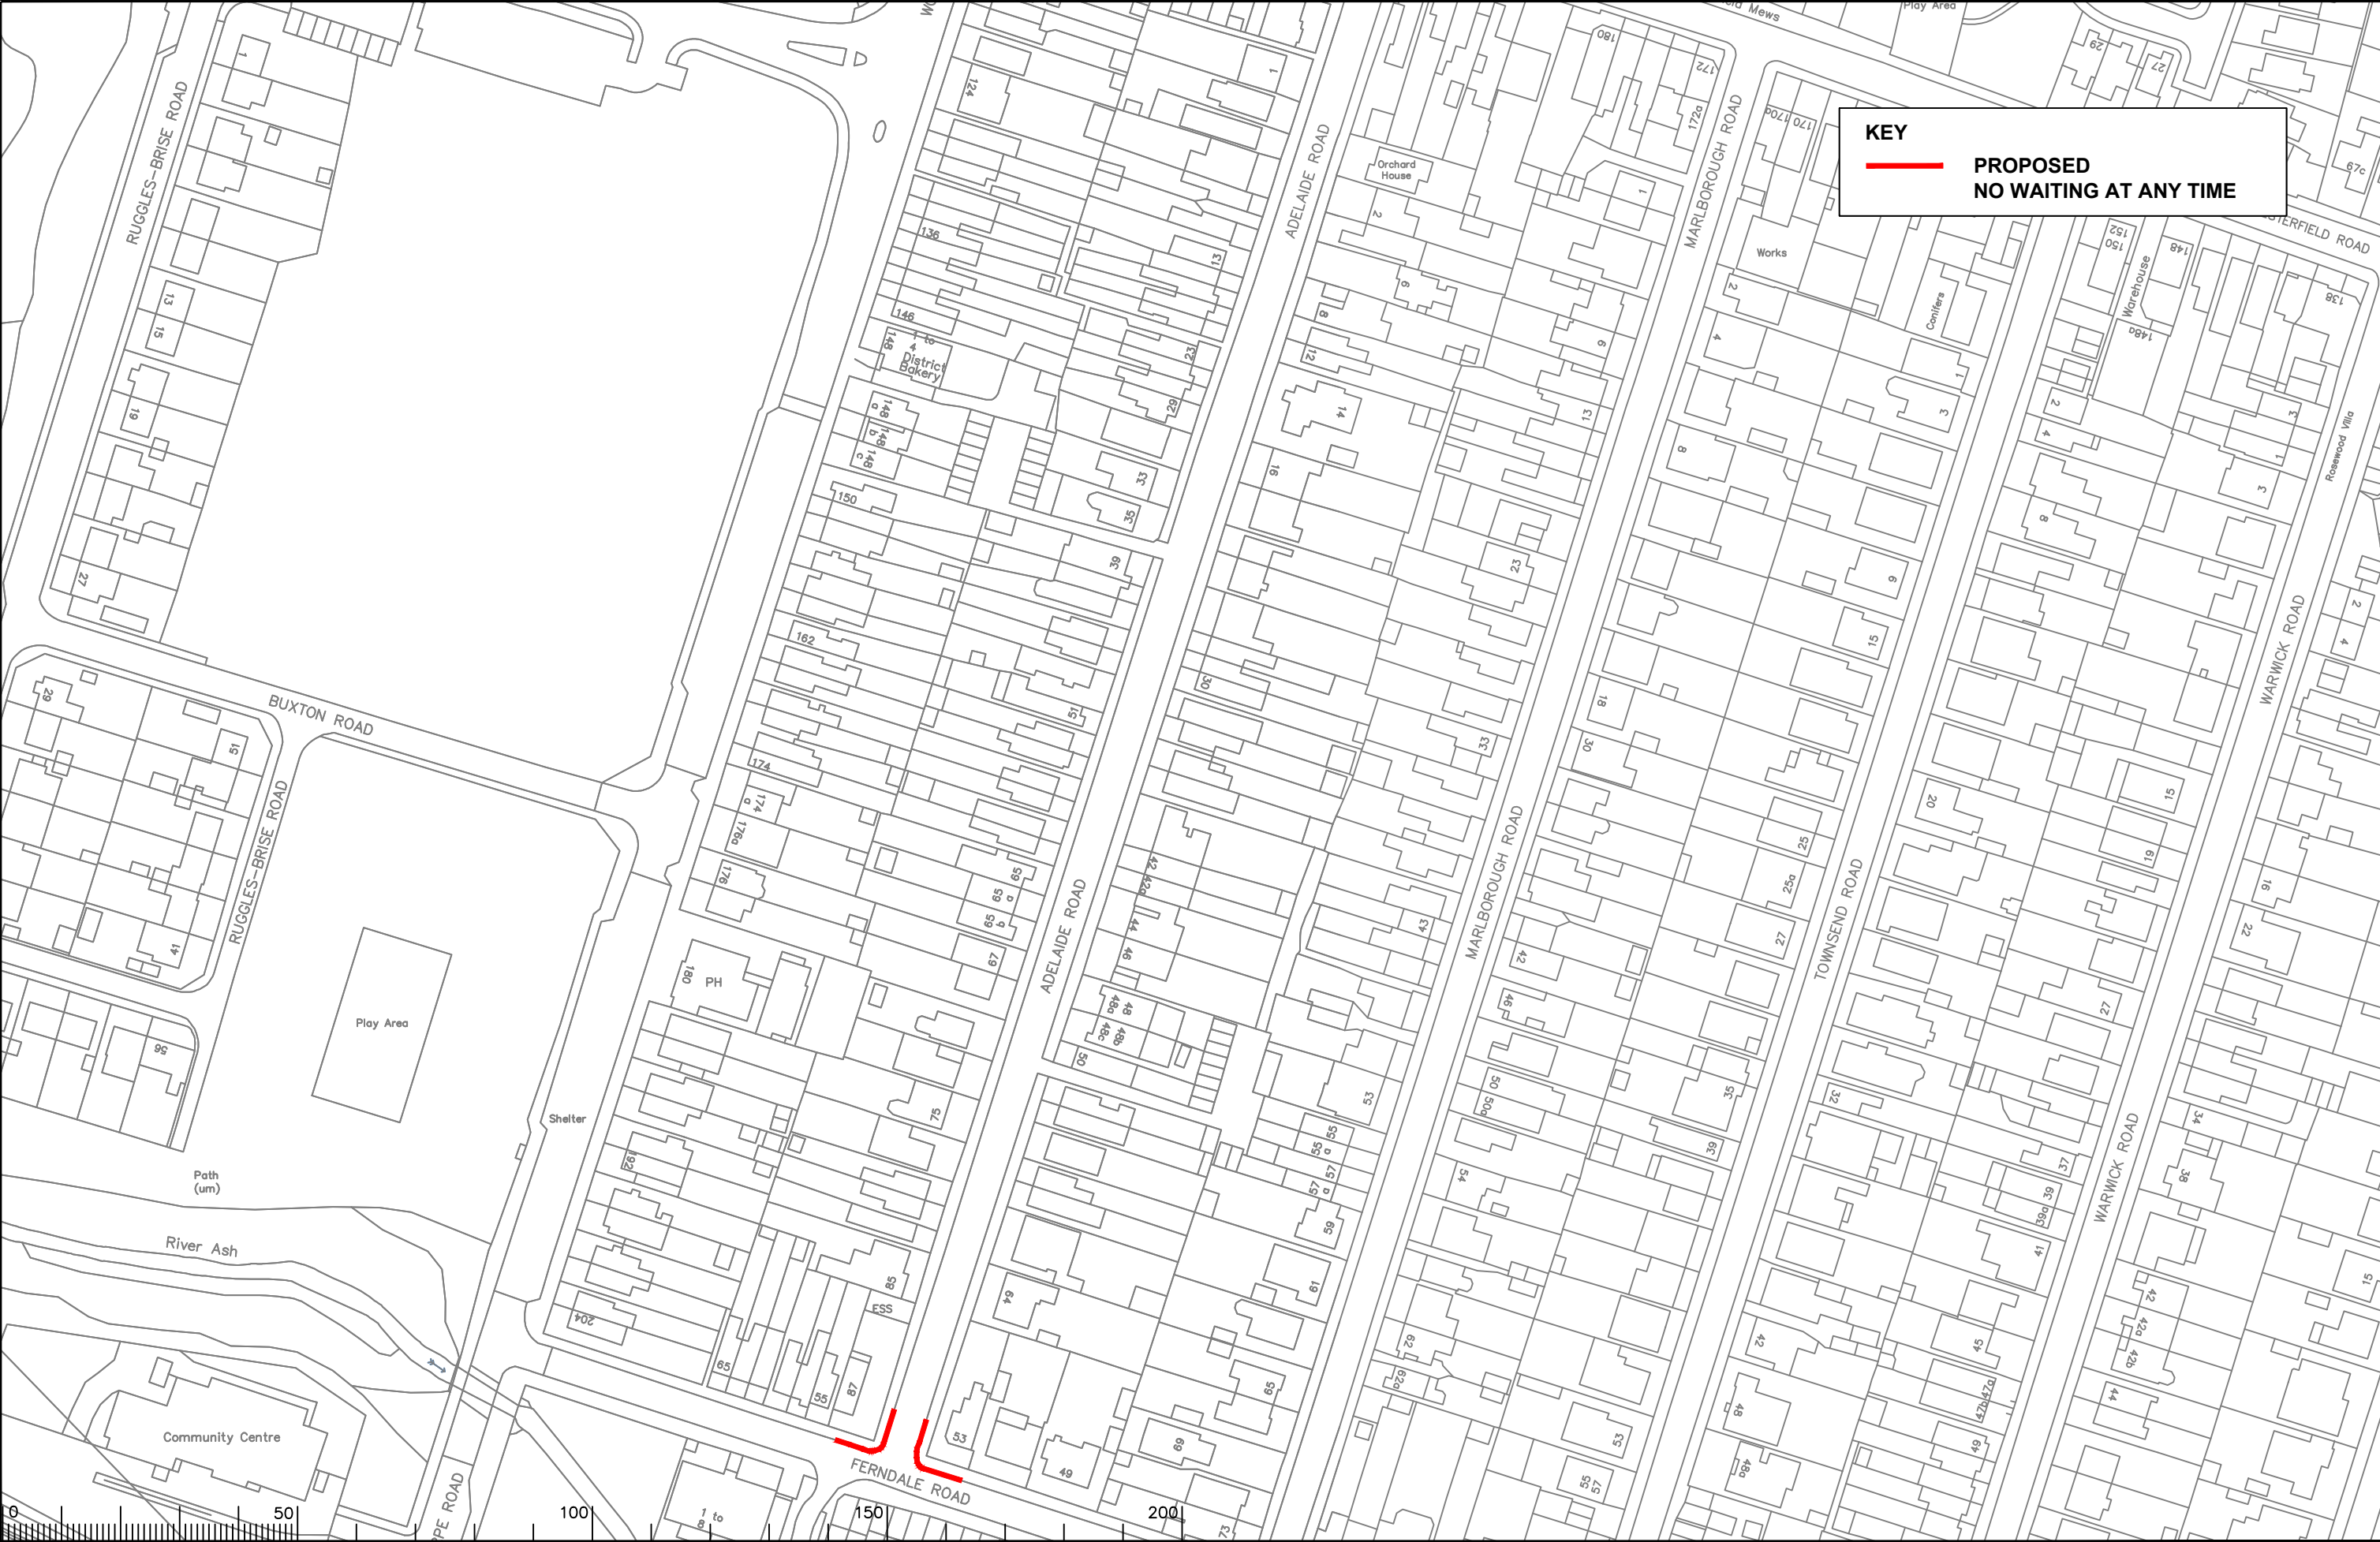

**KEY**


 **PROPOSED NO WAITING AT ANY TIME**

Notes

0	50	100	150	200
---	----	-----	-----	-----

Rev.	Description	Drwn	Sig.	Date	Chkd	Sig.	Date	Appr	Sig.	Date
A	RESTRICTIONS AMENDED	CAH	CAH	10.20	JAR	JAR	10.20	DC	DC	10.20

North Point



Based upon the Ordnance Survey mapping with the permission of the Controller of Her Majesty's Stationery Office. © Crown copyright. Unauthorised reproduction infringes Crown copyright and may lead to prosecution or civil proceedings. Surrey County Council LA 076872 1996.

Drawn by	CAH	Sig.	CAH	Date	09.20
Checked by	JAR	Sig.	JAR	Date	09.20
Approved by	DC	Sig.	DC	Date	09.20

Project

Borough of Spelthorne  
Ashford

Implemented Traffic Orders

Project No. 3282/SPEL  
Contract Sheet No. 1129  
Drawing No. 1129  
Rev. A

**SURREY COUNTY COUNCIL**  
Sustainable Development  
Head of Transport  
Surrey County Council LA 076872 1996

Classification  
PROPOSAL

SHEET OF