
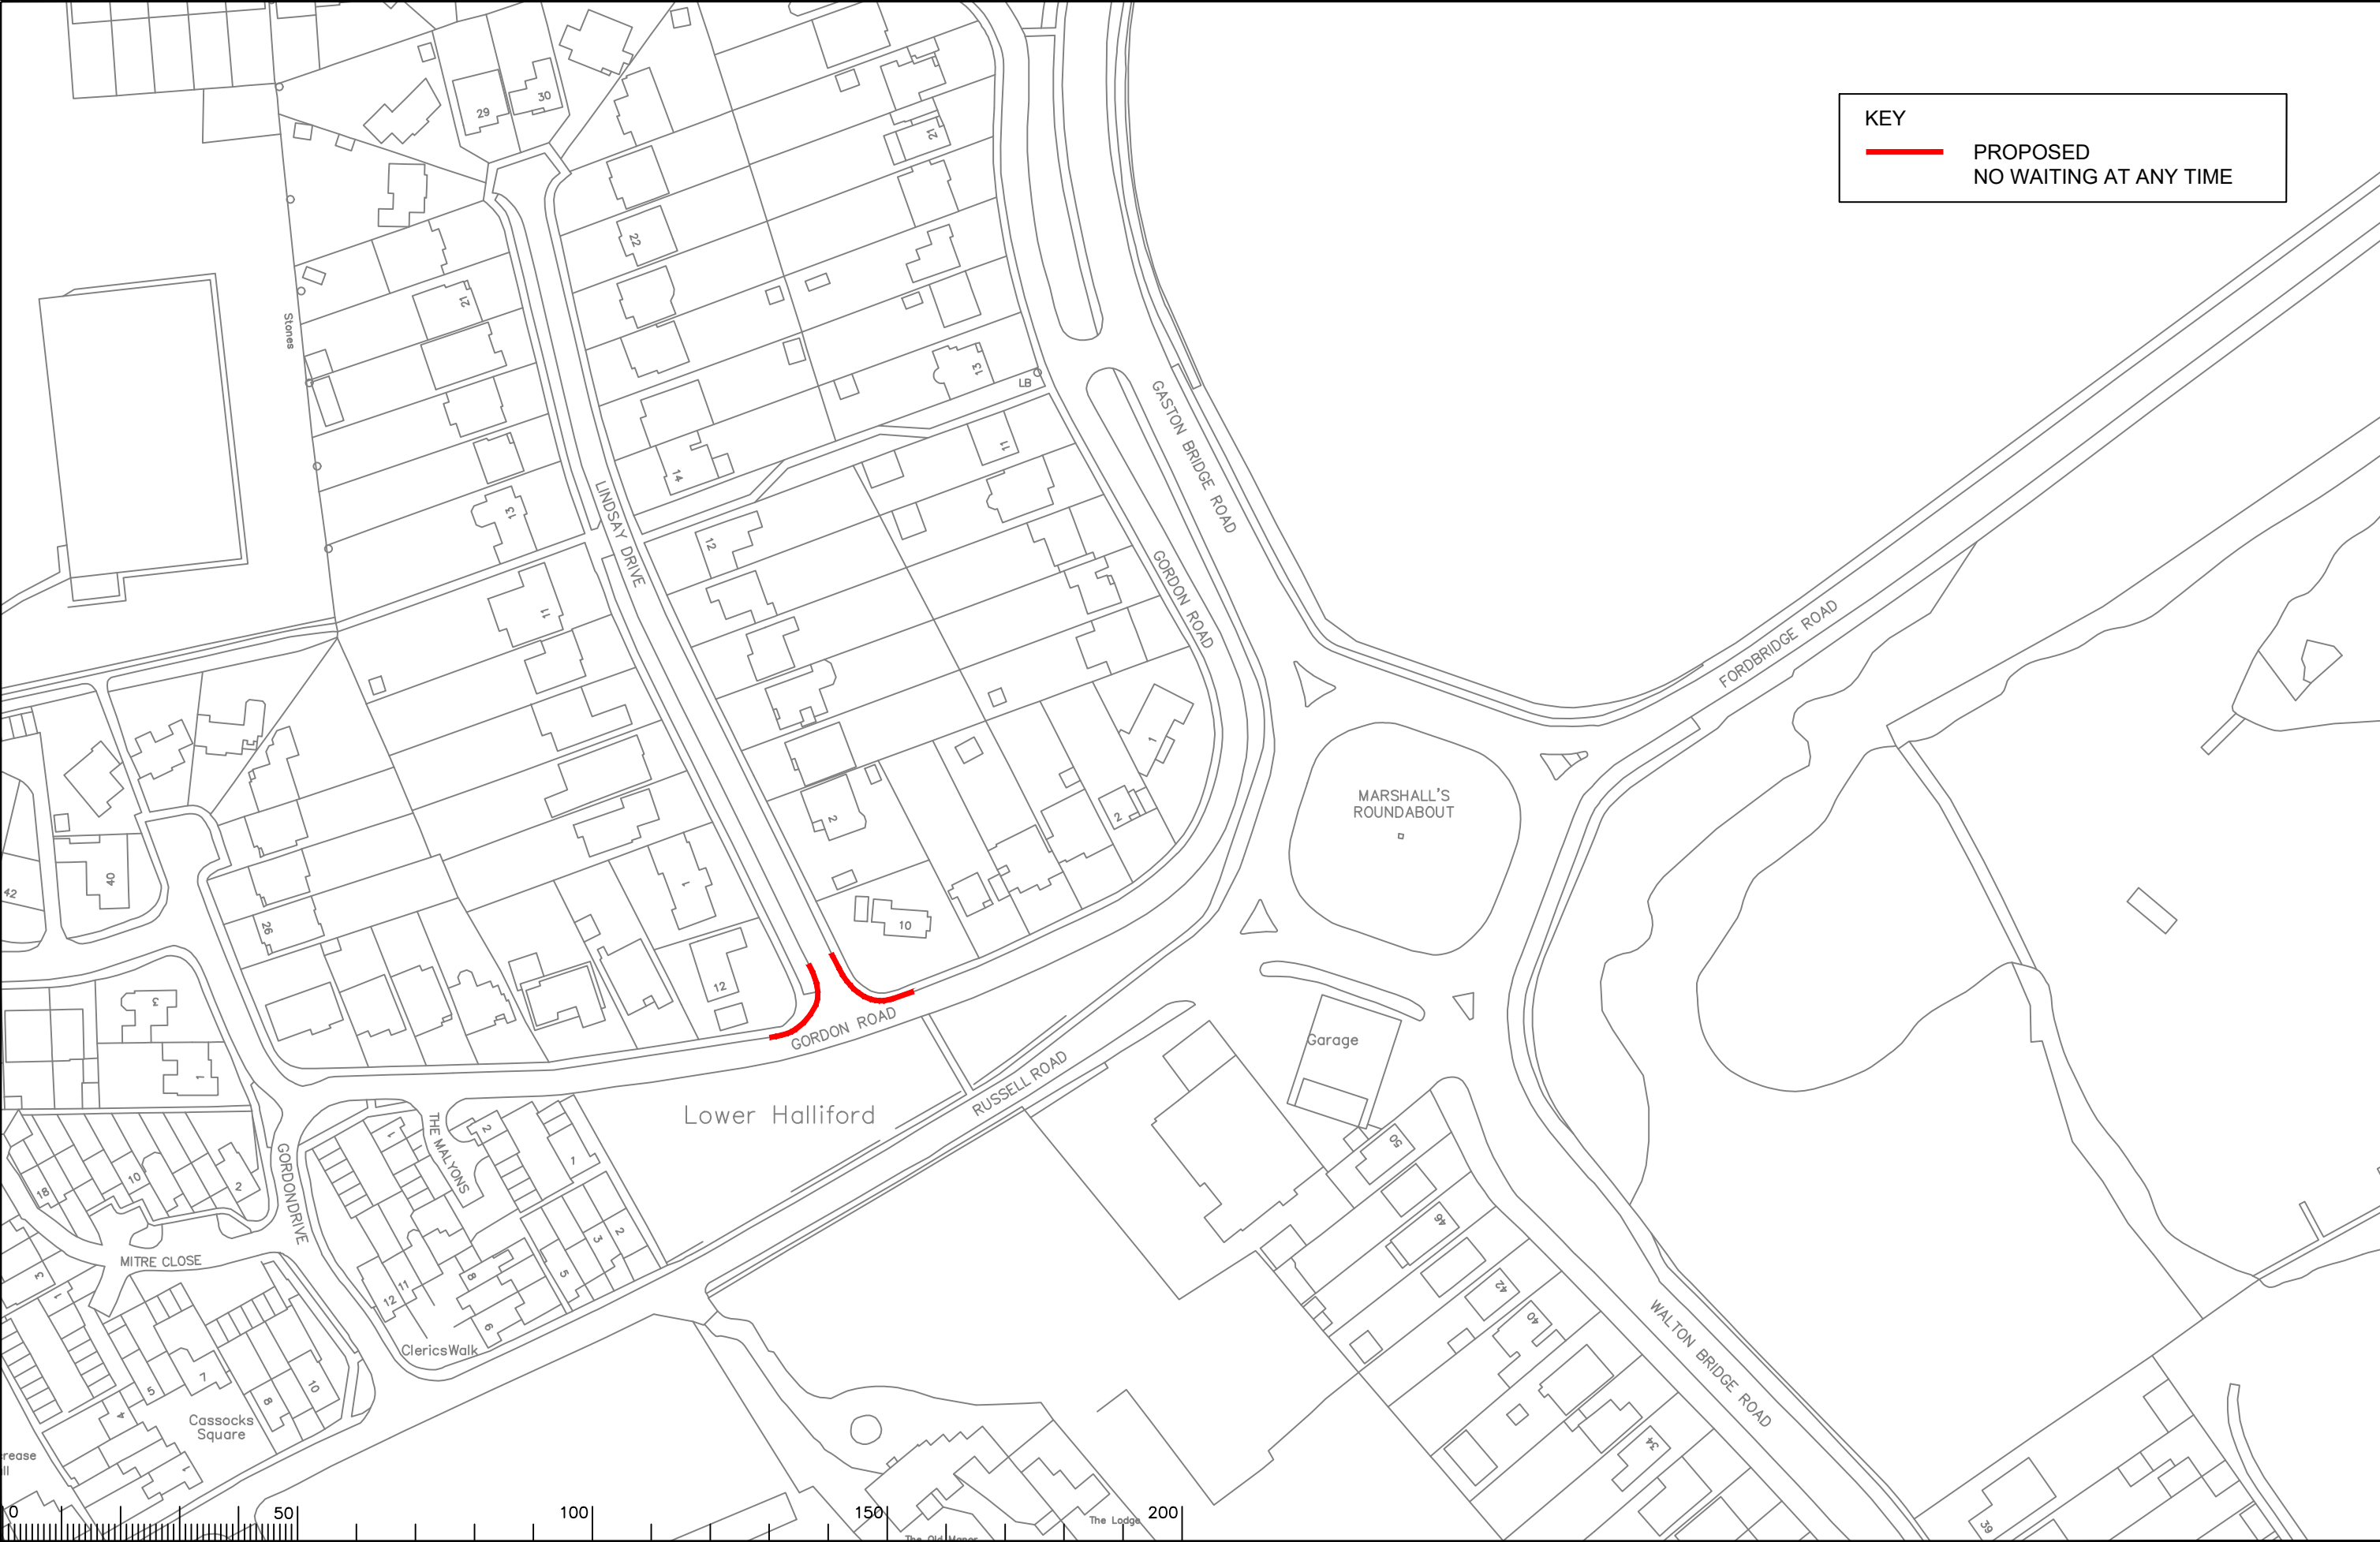


**KEY**

 PROPOSED  
NO WAITING AT ANY TIME



Page 57

Notes

Rev.	Description	Drwn	Sig.	Date	Chkd	Sig.	Date	Appr	Sig.	Date

North Point		<small>Based upon the Ordnance Survey mapping with the permission of the Controller of Her Majesty's Stationery Office. © Crown copyright. Unauthorised reproduction infringes Crown copyright and may lead to prosecution or civil proceedings. Surrey County Council LA 078872 1996.</small>			
Drawn by	CAH	Sig.	CAH	Date	10.20
Checked by	JAR	Sig.	JAR	Date	10.20
Approved by	DC	Sig.	DC	Date	10.20


Project  
Borough of Spelthorne  
Shepperton

Drawing  
Implemented Traffic Orders



**SURREY COUNTY COUNCIL**  
Sustainable Development  
Head of Transport  
S.L. Lee  
01825 424444 City Side Park

Project No.	3282/SPEL
Contract Sheet No.	1130
Rev.	-
Classification	PROPOSAL

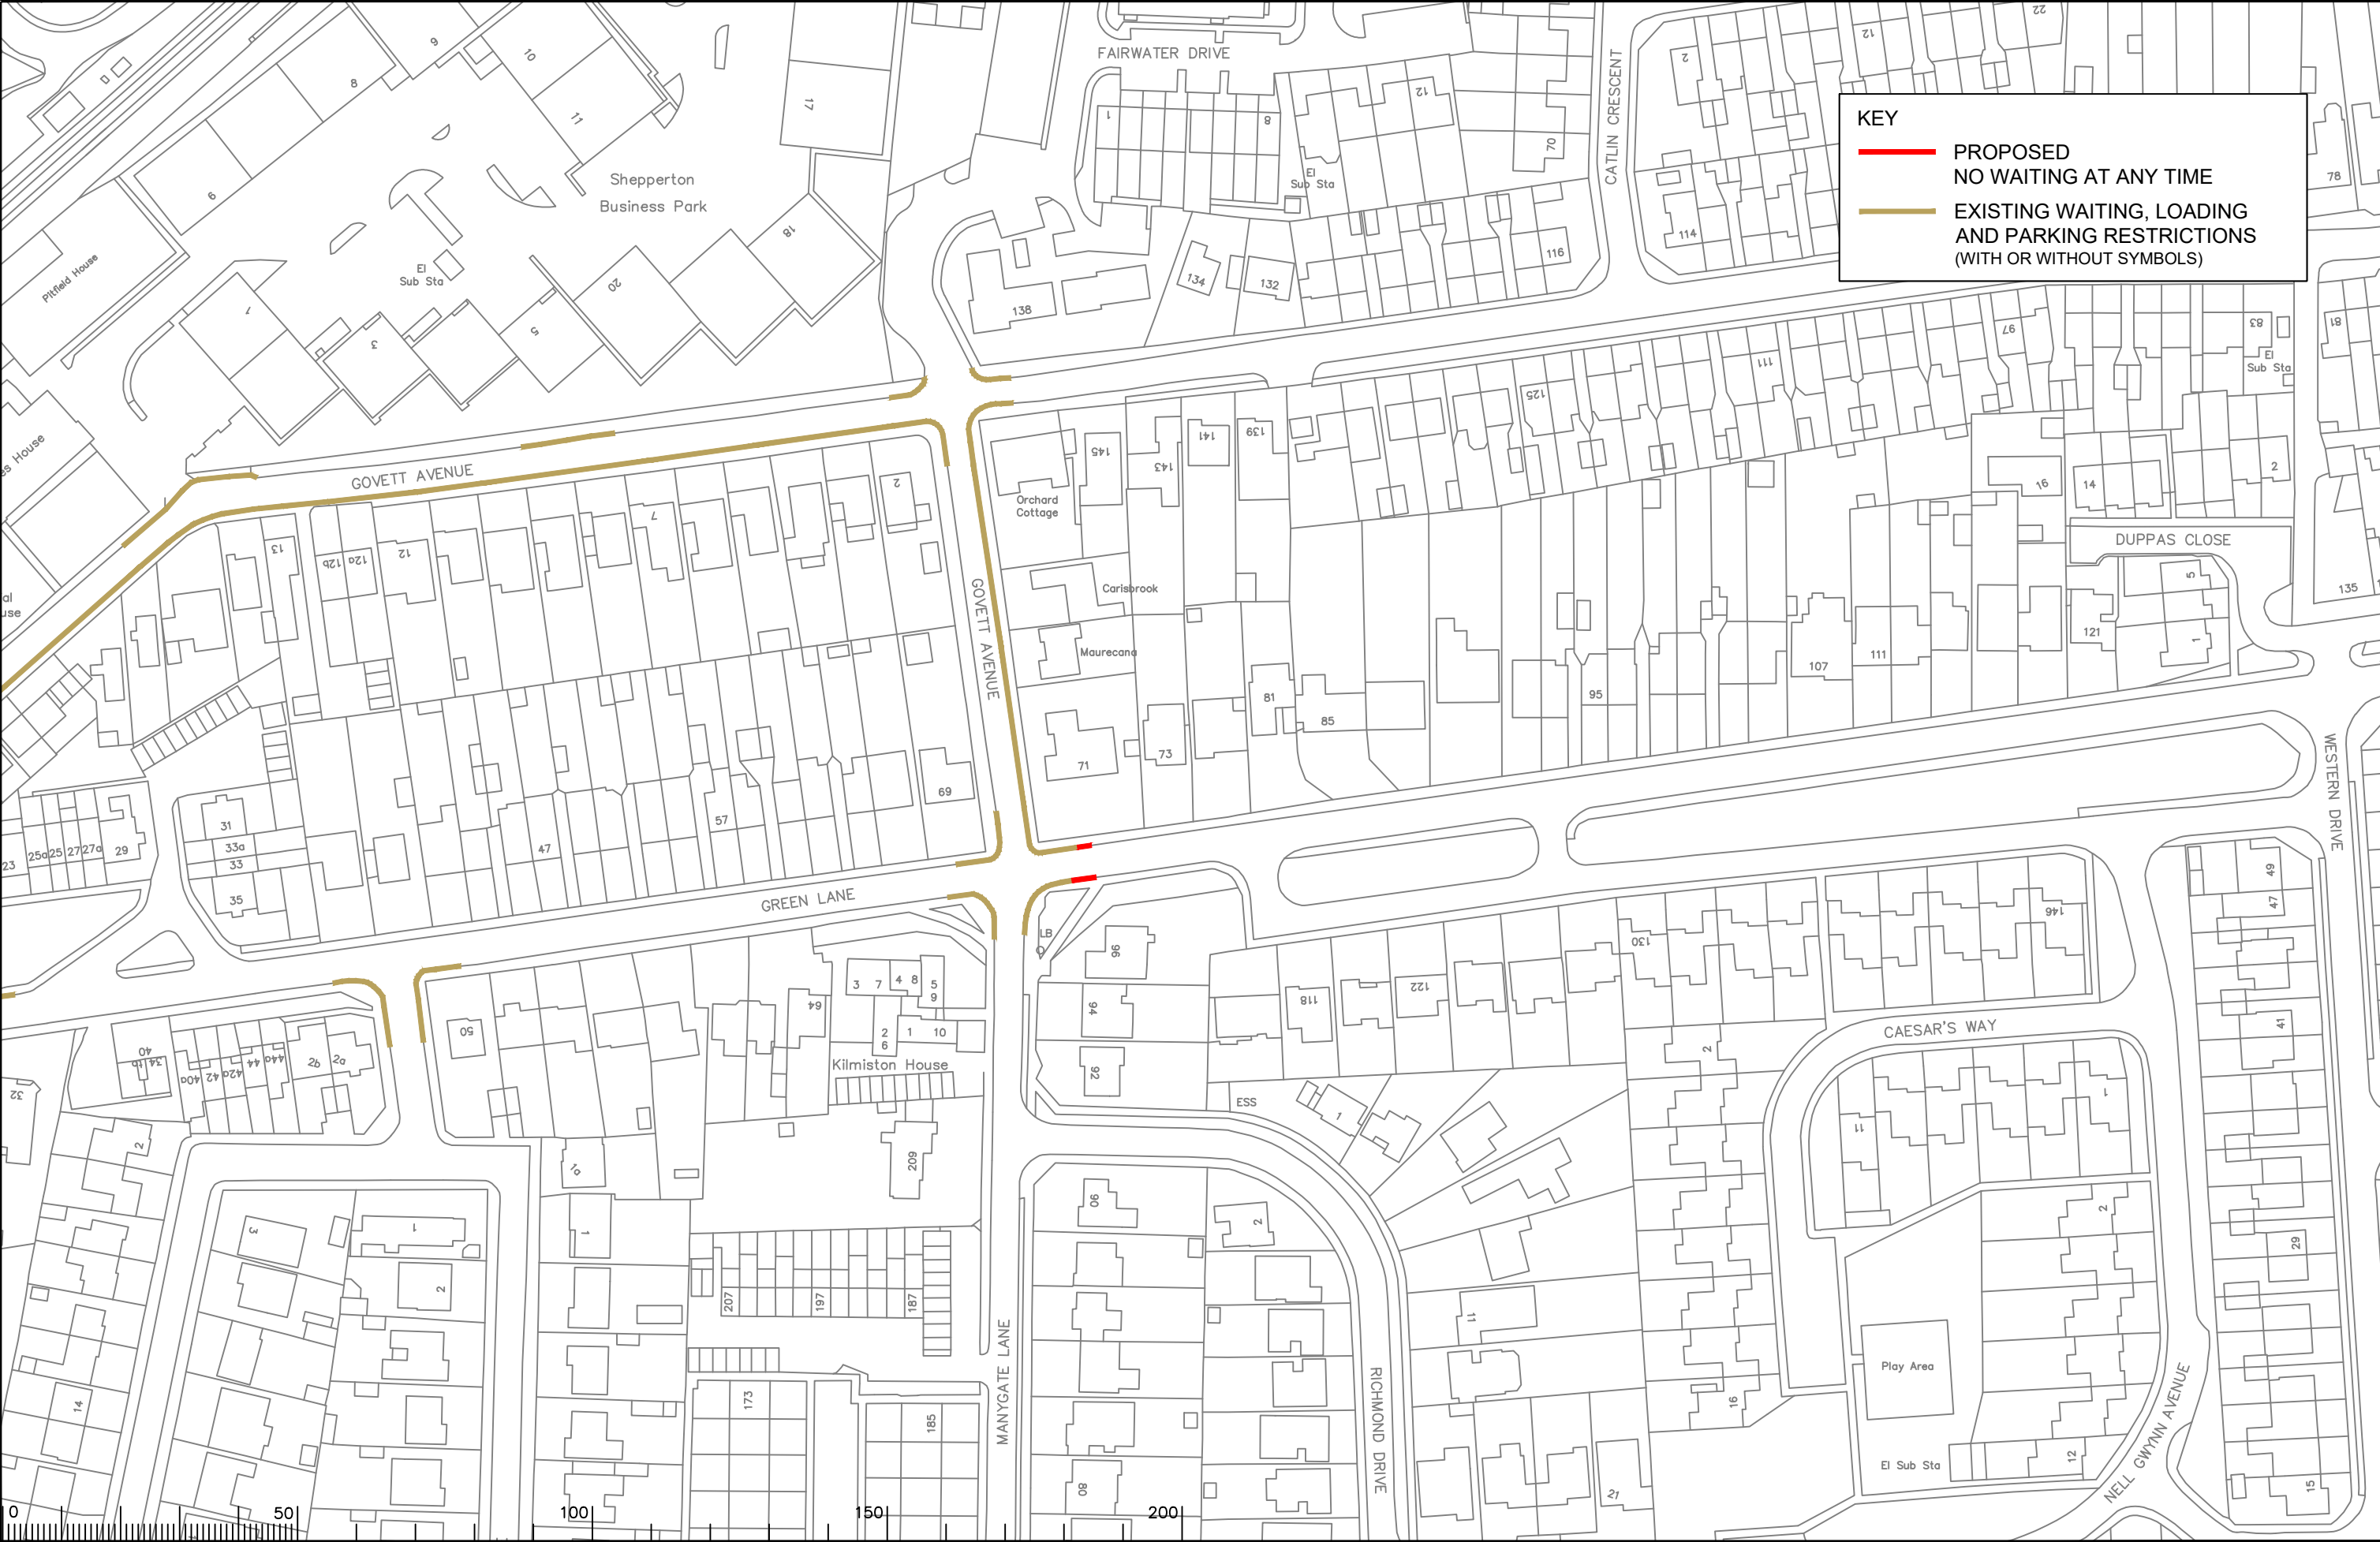

Notes

Rev.	Description	Drwn	Sig.	Date	Chkd	Sig.	Date	Appr	Sig.	Date
A	RESTRICTIONS AMENDED	CAH	CAH	07.11	JAR	JAR	07.11	TPC	TPC	07.11
B	RESTRICTIONS AMENDED	CAH	CAH	07.11	JAR	JAR	07.11	TPC	TPC	07.11
C	RESTRICTIONS AMENDED	CAH	CAH	07.11	JAR	JAR	07.11	TPC	TPC	07.11

Drwn	Sig.	Date	Chkd	Sig.	Date	Appr	Sig.	Date
CAH	CAH	07.11	JAR	JAR	07.11	TPC	TPC	07.11
CAH	CAH	07.11	JAR	JAR	07.11	TPC	TPC	07.11
CAH	CAH	07.11	JAR	JAR	07.11	TPC	TPC	07.11

Scale 1:1250

North Point

Based upon the Ordnance Survey mapping with the permission of the Controller of Her Majesty's Stationery Office. © Crown copyright. Unauthorised reproduction infringes Crown copyright and may lead to prosecution or civil proceedings. Surrey County Council LA 078872 1996.

Drwn by	Sig.	Date
CAH	CAH	10.09

Checked by	Sig.	Date
SDC	SDC	10.09

Approved by	Sig.	Date
TPC	TPC	10.09

Borough of Spelthorne  
Shepperton

Implemented Traffic Orders

Project No. 3282/SPEL

Contract Sheet No. 0197


Drawing No. 0197

Rev. C

Classification PROPOSAL

SHEET OF

SURREY COUNTY COUNCIL  
Sustainable Development

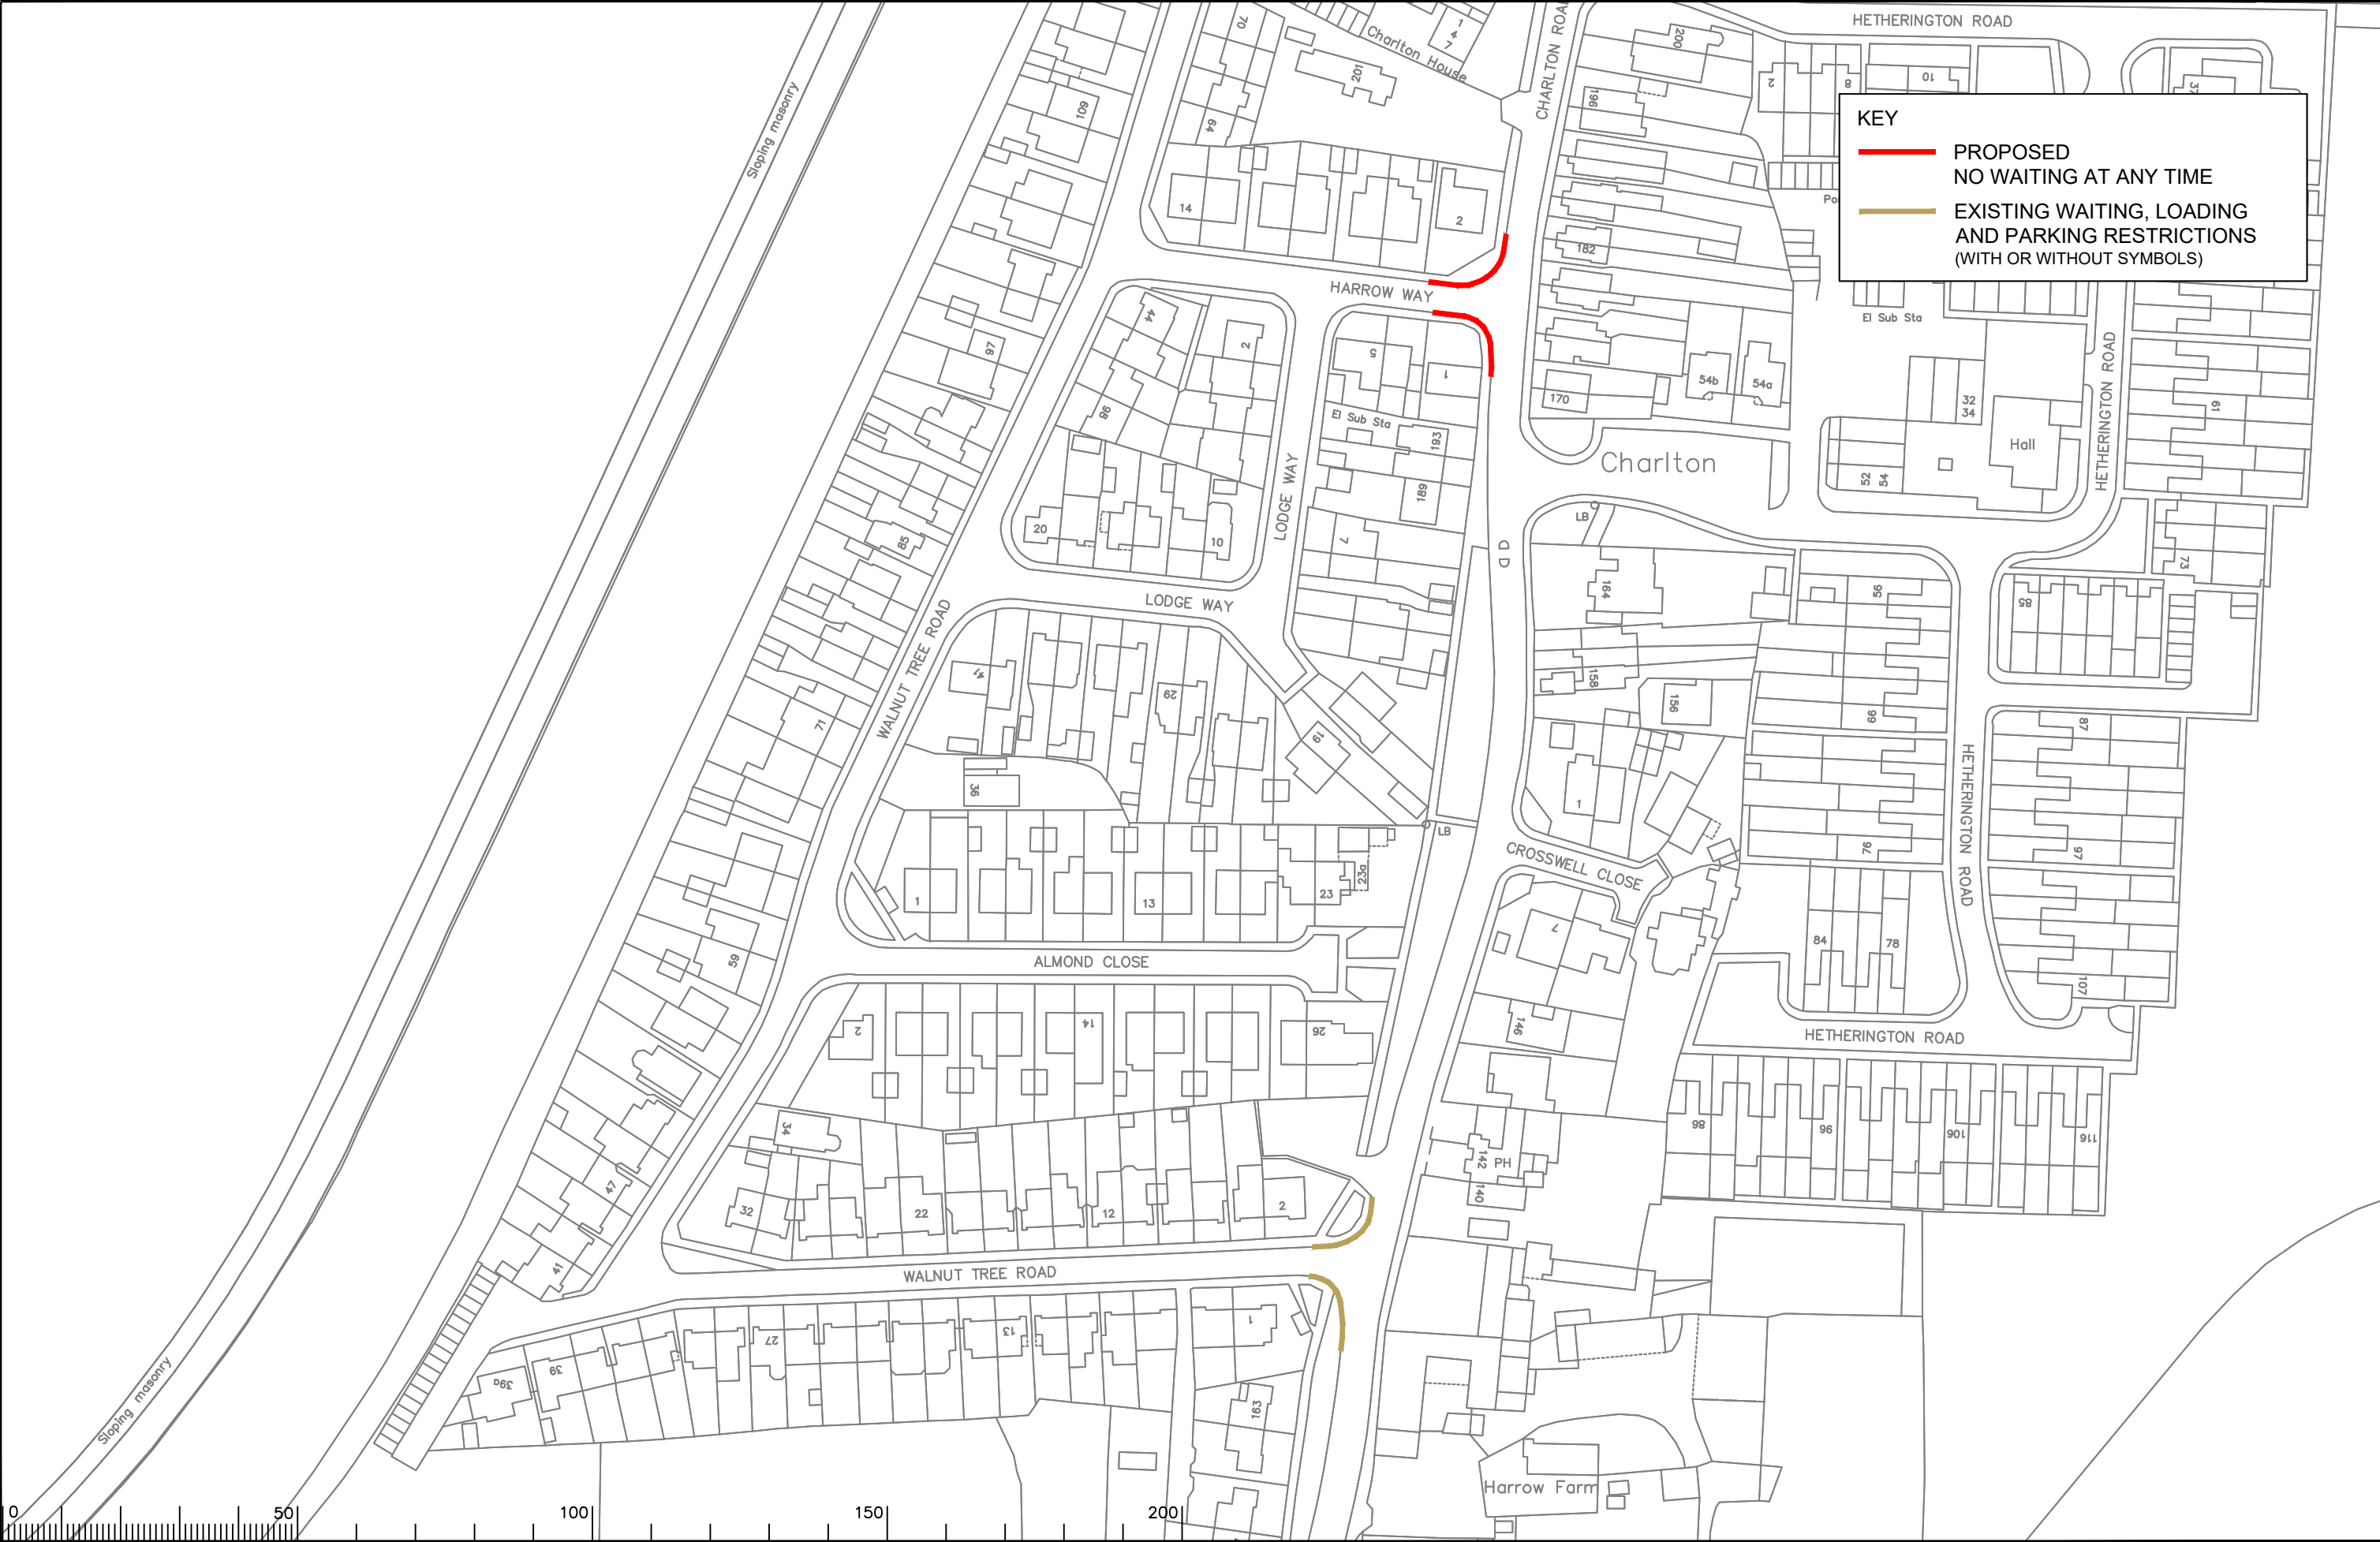

Notes

Rev.	Description	Drwn	Sig.	Date	Chkd	Sig.	Date	Appr	Sig.	Date
A	RESTRICTIONS AMENDED	CAH	CAH	10.20	JAR	JAR	10.20	DC	DC	10.20

Rev.	Description	Drwn	Sig.	Date	Chkd	Sig.	Date	Appr	Sig.	Date
A	RESTRICTIONS AMENDED	CAH	CAH	10.20	JAR	JAR	10.20	DC	DC	10.20

North Point

Based upon the Ordnance Survey mapping with the permission of the Controller of Her Majesty's Stationery Office. © Crown copyright. Unauthorised reproduction infringes Crown copyright and may lead to prosecution or civil proceedings. Surrey County Council, LA 078872 1996.

Drawn by	Sig.	Date
CAH	CAH	11.17
Checked by	Sig.	Date
JAR	JAR	11.17
Approved by	Sig.	Date
DC	DC	11.17

Project: Borough of Spelthorne Shepperton

Drawing: Implemented Traffic Orders

SHEET OF

**SURREY COUNTY COUNCIL**  
Sustainable Development  
Head of Transport  
S & L  
01825 820000

Project No.	3282/SPEL
Contract Sheet No.	1124
Drawing No.	1124
Rev.	A
Classification	PROPOSAL

This page is intentionally left blank