


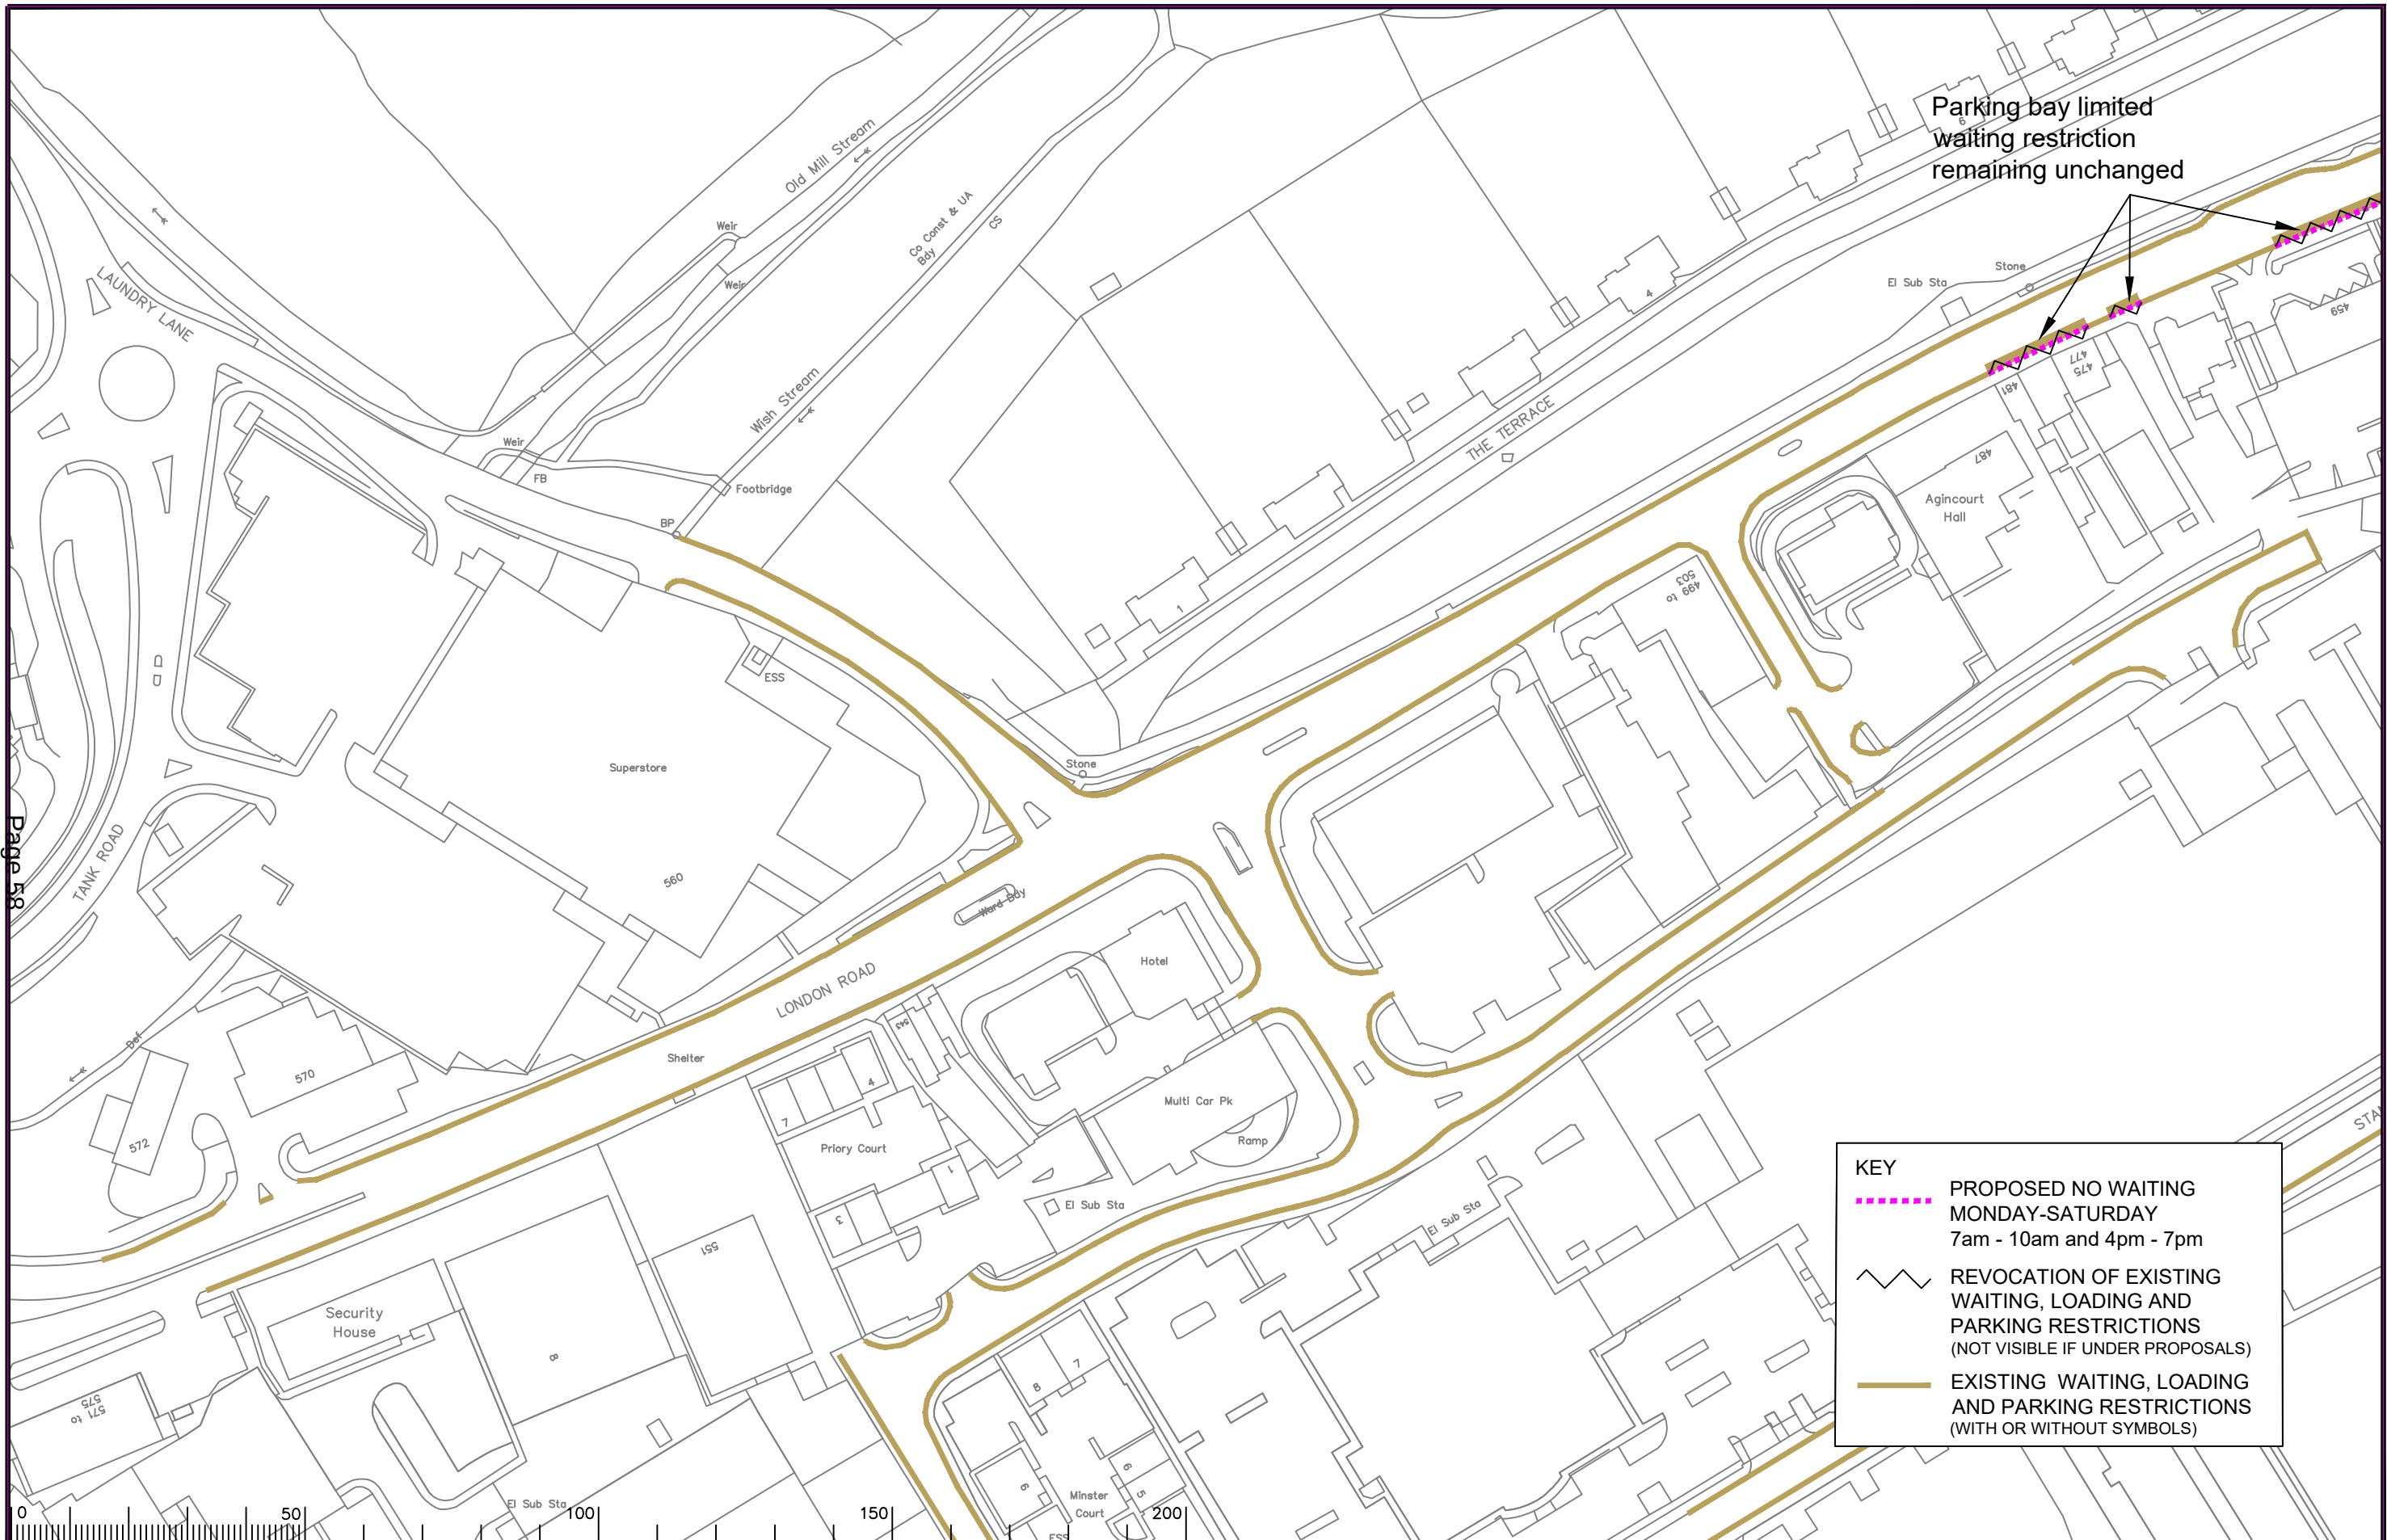

KEY

PROPOSED NO WAITING
MONDAY-SATURDAY
7am - 10am and 4pm - 7pm

REVOCATION OF EXISTING
WAITING, LOADING AND
PARKING RESTRICTIONS
(NOT VISIBLE IF UNDER PROPOSALS)

EXISTING WAITING, LOADING
AND PARKING RESTRICTIONS
(WITH OR WITHOUT SYMBOLS)

Notes

Rev.	Description	Drwn	Sig.	Date	Chkd	Sig.	Date	Appr	Sig.	Date
A	RESTRICTIONS AMENDED	CAH	CAH	02.21	JAR	JAR	02.21	DC	DC	02.21

North Point

Based upon the Ordnance Survey mapping with the permission of the Controller of Her Majesty's Stationery Office. © Crown copyright. Unauthorised reproduction infringes Crown copyright and may lead to prosecution or civil proceedings. Surrey County Council LA 076872 1999.

Drawn by	CAH	Sig.	CAH	Date	10.17
Checked by	RH	Sig.	RH	Date	10.17
Approved by	DC	Sig.	DC	Date	10.17

Project

SURREY HEATH DPE
RURAL AREA

Drawing


CAMBERLEY
WAITING RESTRICTIONS

SHEET

OF


SURREY
COUNTY COUNCIL

Project No.	3282SYH
Contract Sheet No.	3282/1331
Rev.	A
Classification	PROPOSED

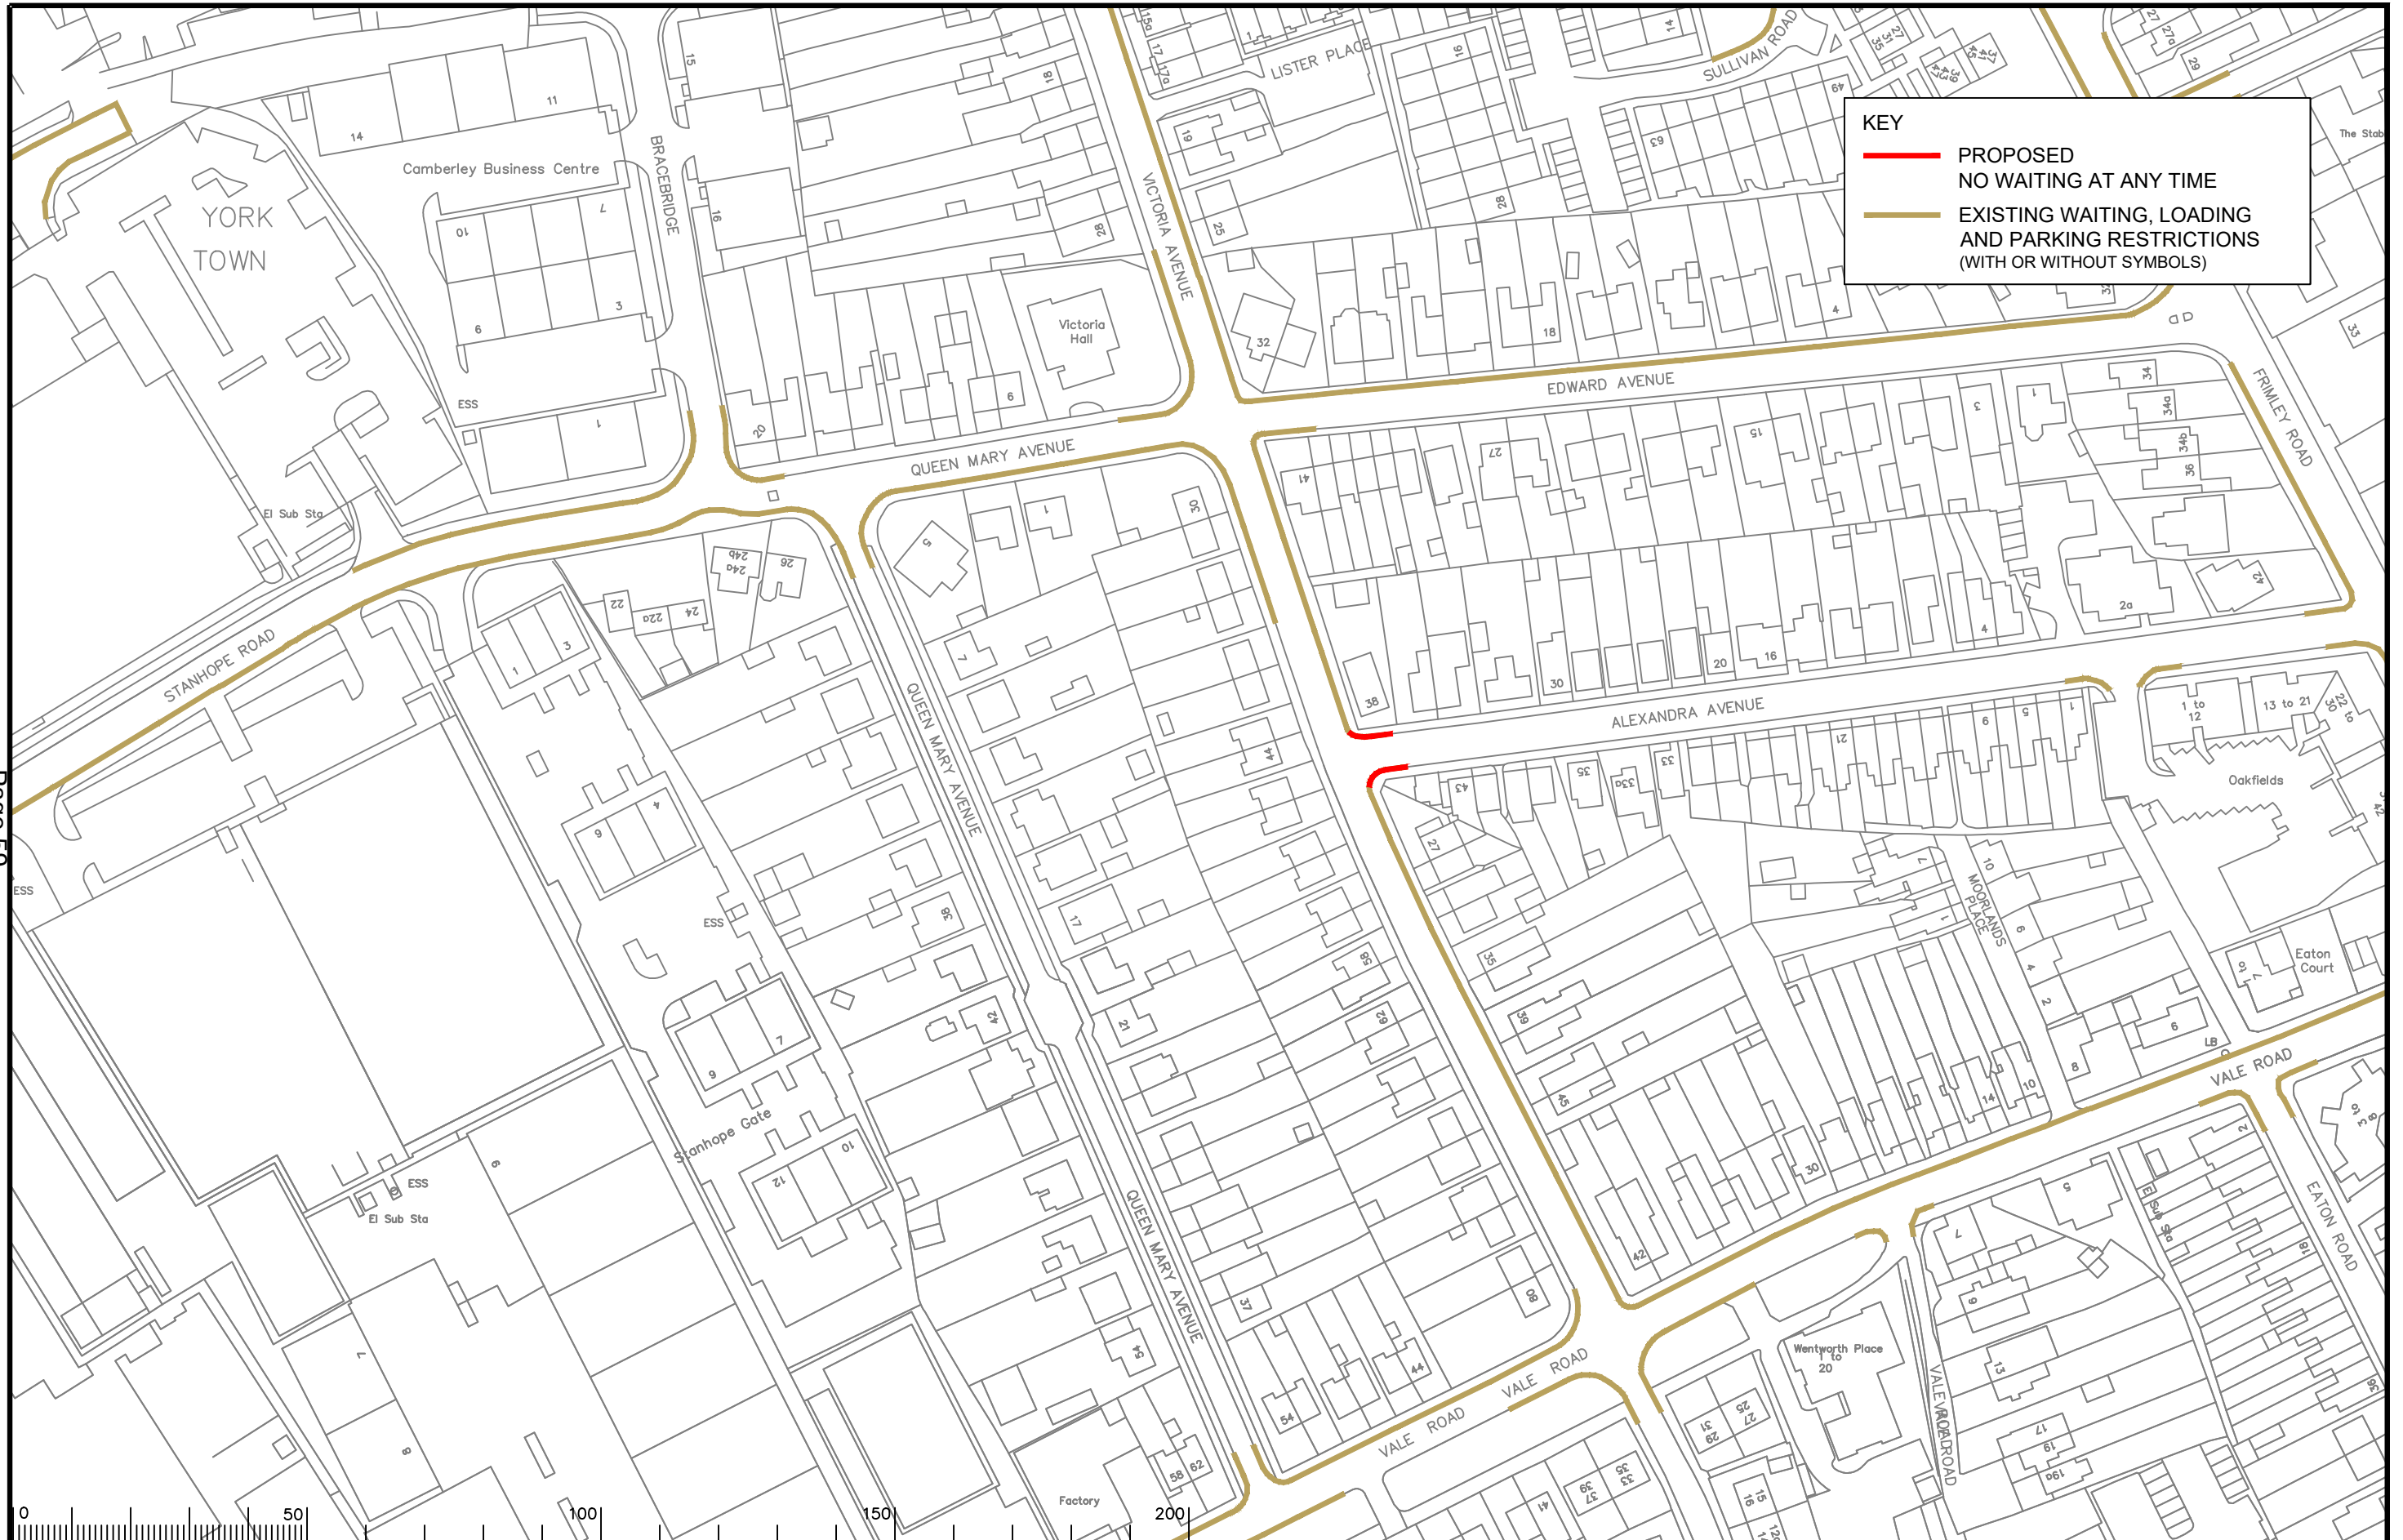

Notes

Rev.	Description	Drwn	Sig.	Date	Chkd	Sig.	Date	Appr	Sig.	Date
A	RESTRICTIONS AMENDED	CAH	CAH	02.21	JAR	JAR	02.21	DC	DC	02.21

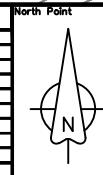

Based upon the Ordnance Survey mapping with the permission of the Controller of Her Majesty's Stationery Office. © Crown copyright. Unauthorised reproduction infringes Crown copyright and may lead to prosecution or civil proceedings. Surrey County Council LA 076872 1996.

Drawn by CAH Sig. CAH Date 10.17

Checked by RH Sig. RH Date 10.17

Approved by DC Sig. DC Date 10.17

Project
**SURREY HEATH DPE
RURAL AREA**

Drawing
**CAMBERLEY
WAITING RESTRICTIONS**

SHEET OF


SURREY COUNTY COUNCIL

Project No. 3282SYH

Contract Sheet No. 3282/1332

Rev. A

Classification PROPOSED

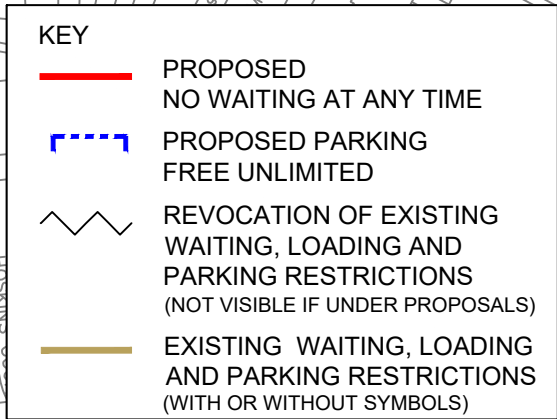


North Point

A north arrow pointing upwards, with the letter 'N' inside a circle. The arrow is a simple line with a triangular head and a small tail. The circle is centered on the arrow.

Project	
Drawing	

 SURREY COUNTY COUNCIL	Project No.	
	3282SYH	
	Contract Sheet No.	
	Drawing No.	Rev.
	3282/1341	B
	Classification	
	PROPOSED	

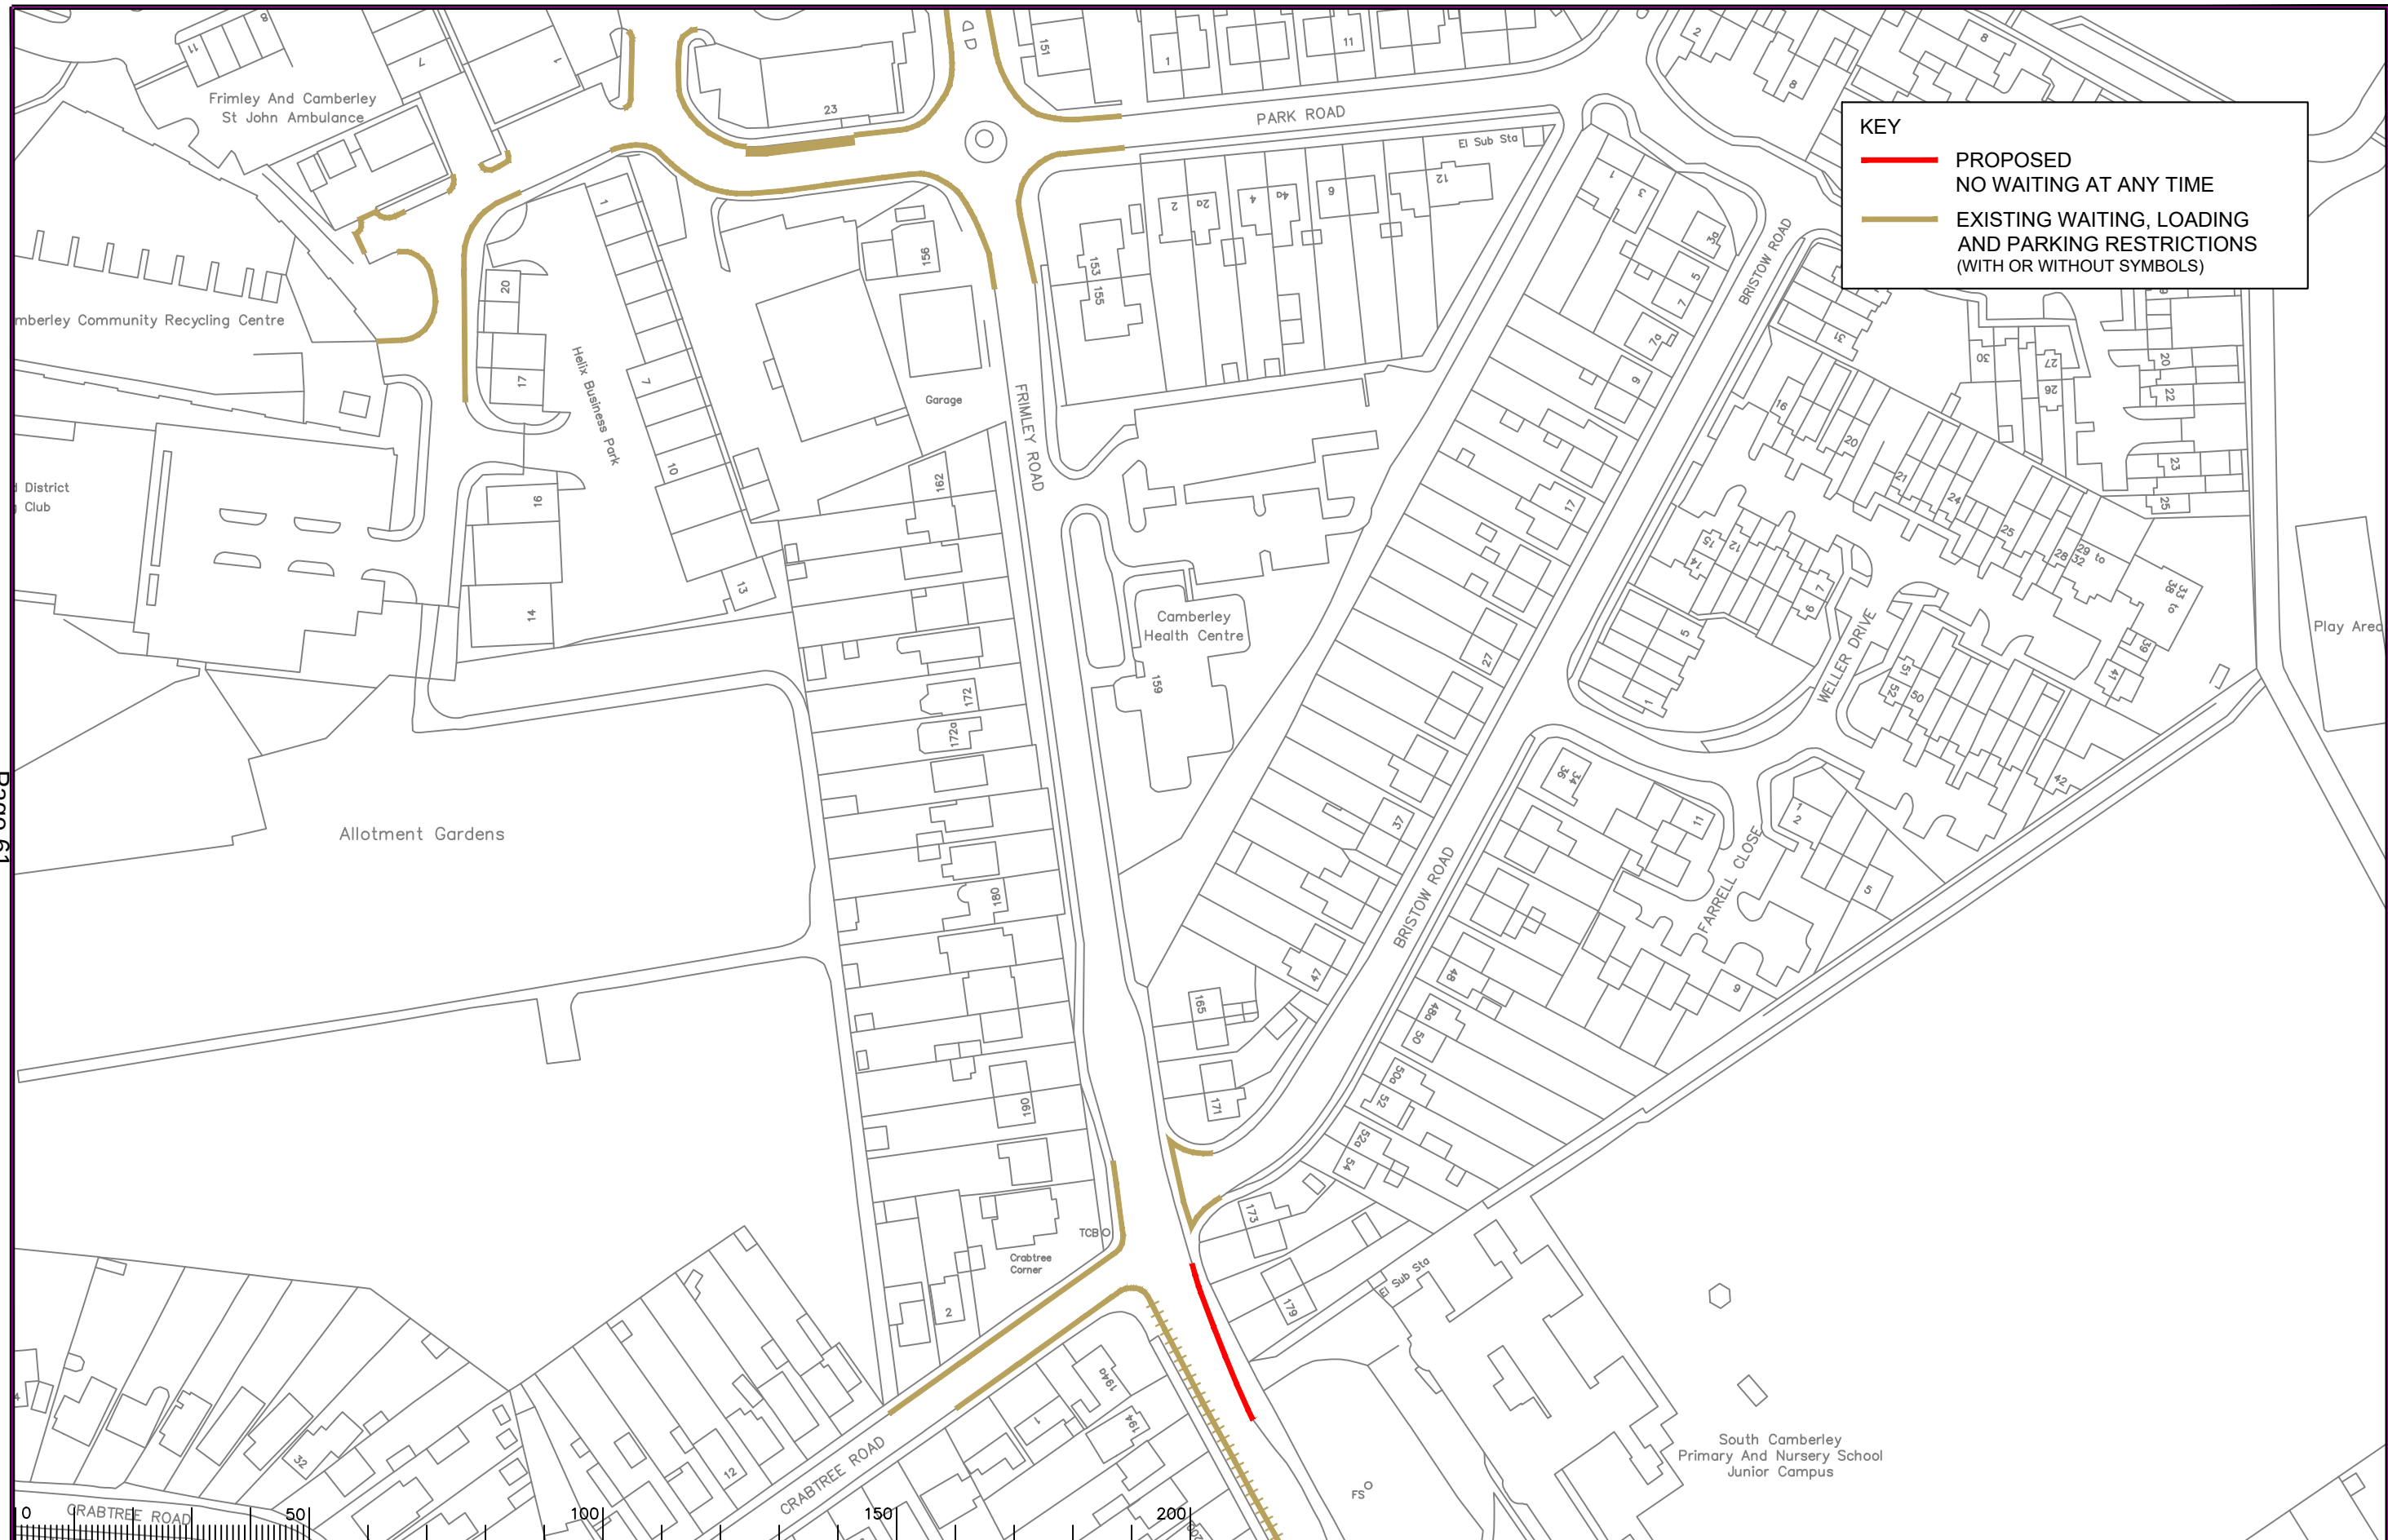


Notes

Rev.	Description	Drwn	Sig.	Date	Chkd	Sig.	Date	Appr	Sig.	Date
A	RESTRICTIONS AMENDED	CAH	CAH	02.18	JAR	JAR	02.18	DC	DC	02.18
B	RESTRICTIONS AMENDED	CAH	CAH	02.21	JAR	JAR	02.21	DC	DC	02.21

St:\Project-current\3282\SYH\CAD-Drawings\11 ADVERTISED\N 2020-2021\32821342_B.dwg

Scale 1 : 1250

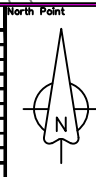

Based upon the Ordnance Survey mapping with the permission of the Controller of Her Majesty's Stationery Office. © Crown copyright. Unauthorised reproduction infringes Crown copyright and may lead to prosecution or civil proceedings. Surrey County Council LA 076872 1996.

Drawn by CAH Sig. CAH Date 10.17

Checked by RH Sig. RH Date 10.17

Approved by DC Sig. DC Date 10.17

Project

Drawing

SURREY HEATH DPE
RURAL AREA

CAMBERLEY
WAITING RESTRICTIONS

SHEET OF



SURREY
COUNTY COUNCIL

Project No. 3282SYH	
Contract Sheet No.	
Drawing No. 3282/1342	Rev. B
Classification PROPOSED	

This page is intentionally left blank