


KEY


 PROPOSED
NO WAITING AT ANY TIME

Notes

Rev.	Description	Drwn	Sig.	Date	Chkd	Sig.	Date	Appr	Sig.	Date

Rev.	Description	Drwn	Sig.	Date	Chkd	Sig.	Date	Appr	Sig.	Date

North Point



Based upon the Ordnance Survey mapping with the permission of the Controller of Her Majesty's Stationery Office. © Crown copyright. Unauthorised reproduction infringes Crown copyright and may lead to prosecution or civil proceedings. Surrey County Council LA 078873 1996.

Drawn by	Sig.	Date
CAH	CAH	02.21
Checked by	Sig.	Date
RH	RH	02.21
Approved by	Sig.	Date
DC	DC	02.21

Project

**SURREY HEATH DPE
RURAL AREA**

Drawing

**MYTCHETT
WAITING RESTRICTIONS**

SHEET OF




Project No.
3282SYH

Contract Sheet No.

Drawing No.
3282/13103

Rev.
-

Classification
PROPOSED

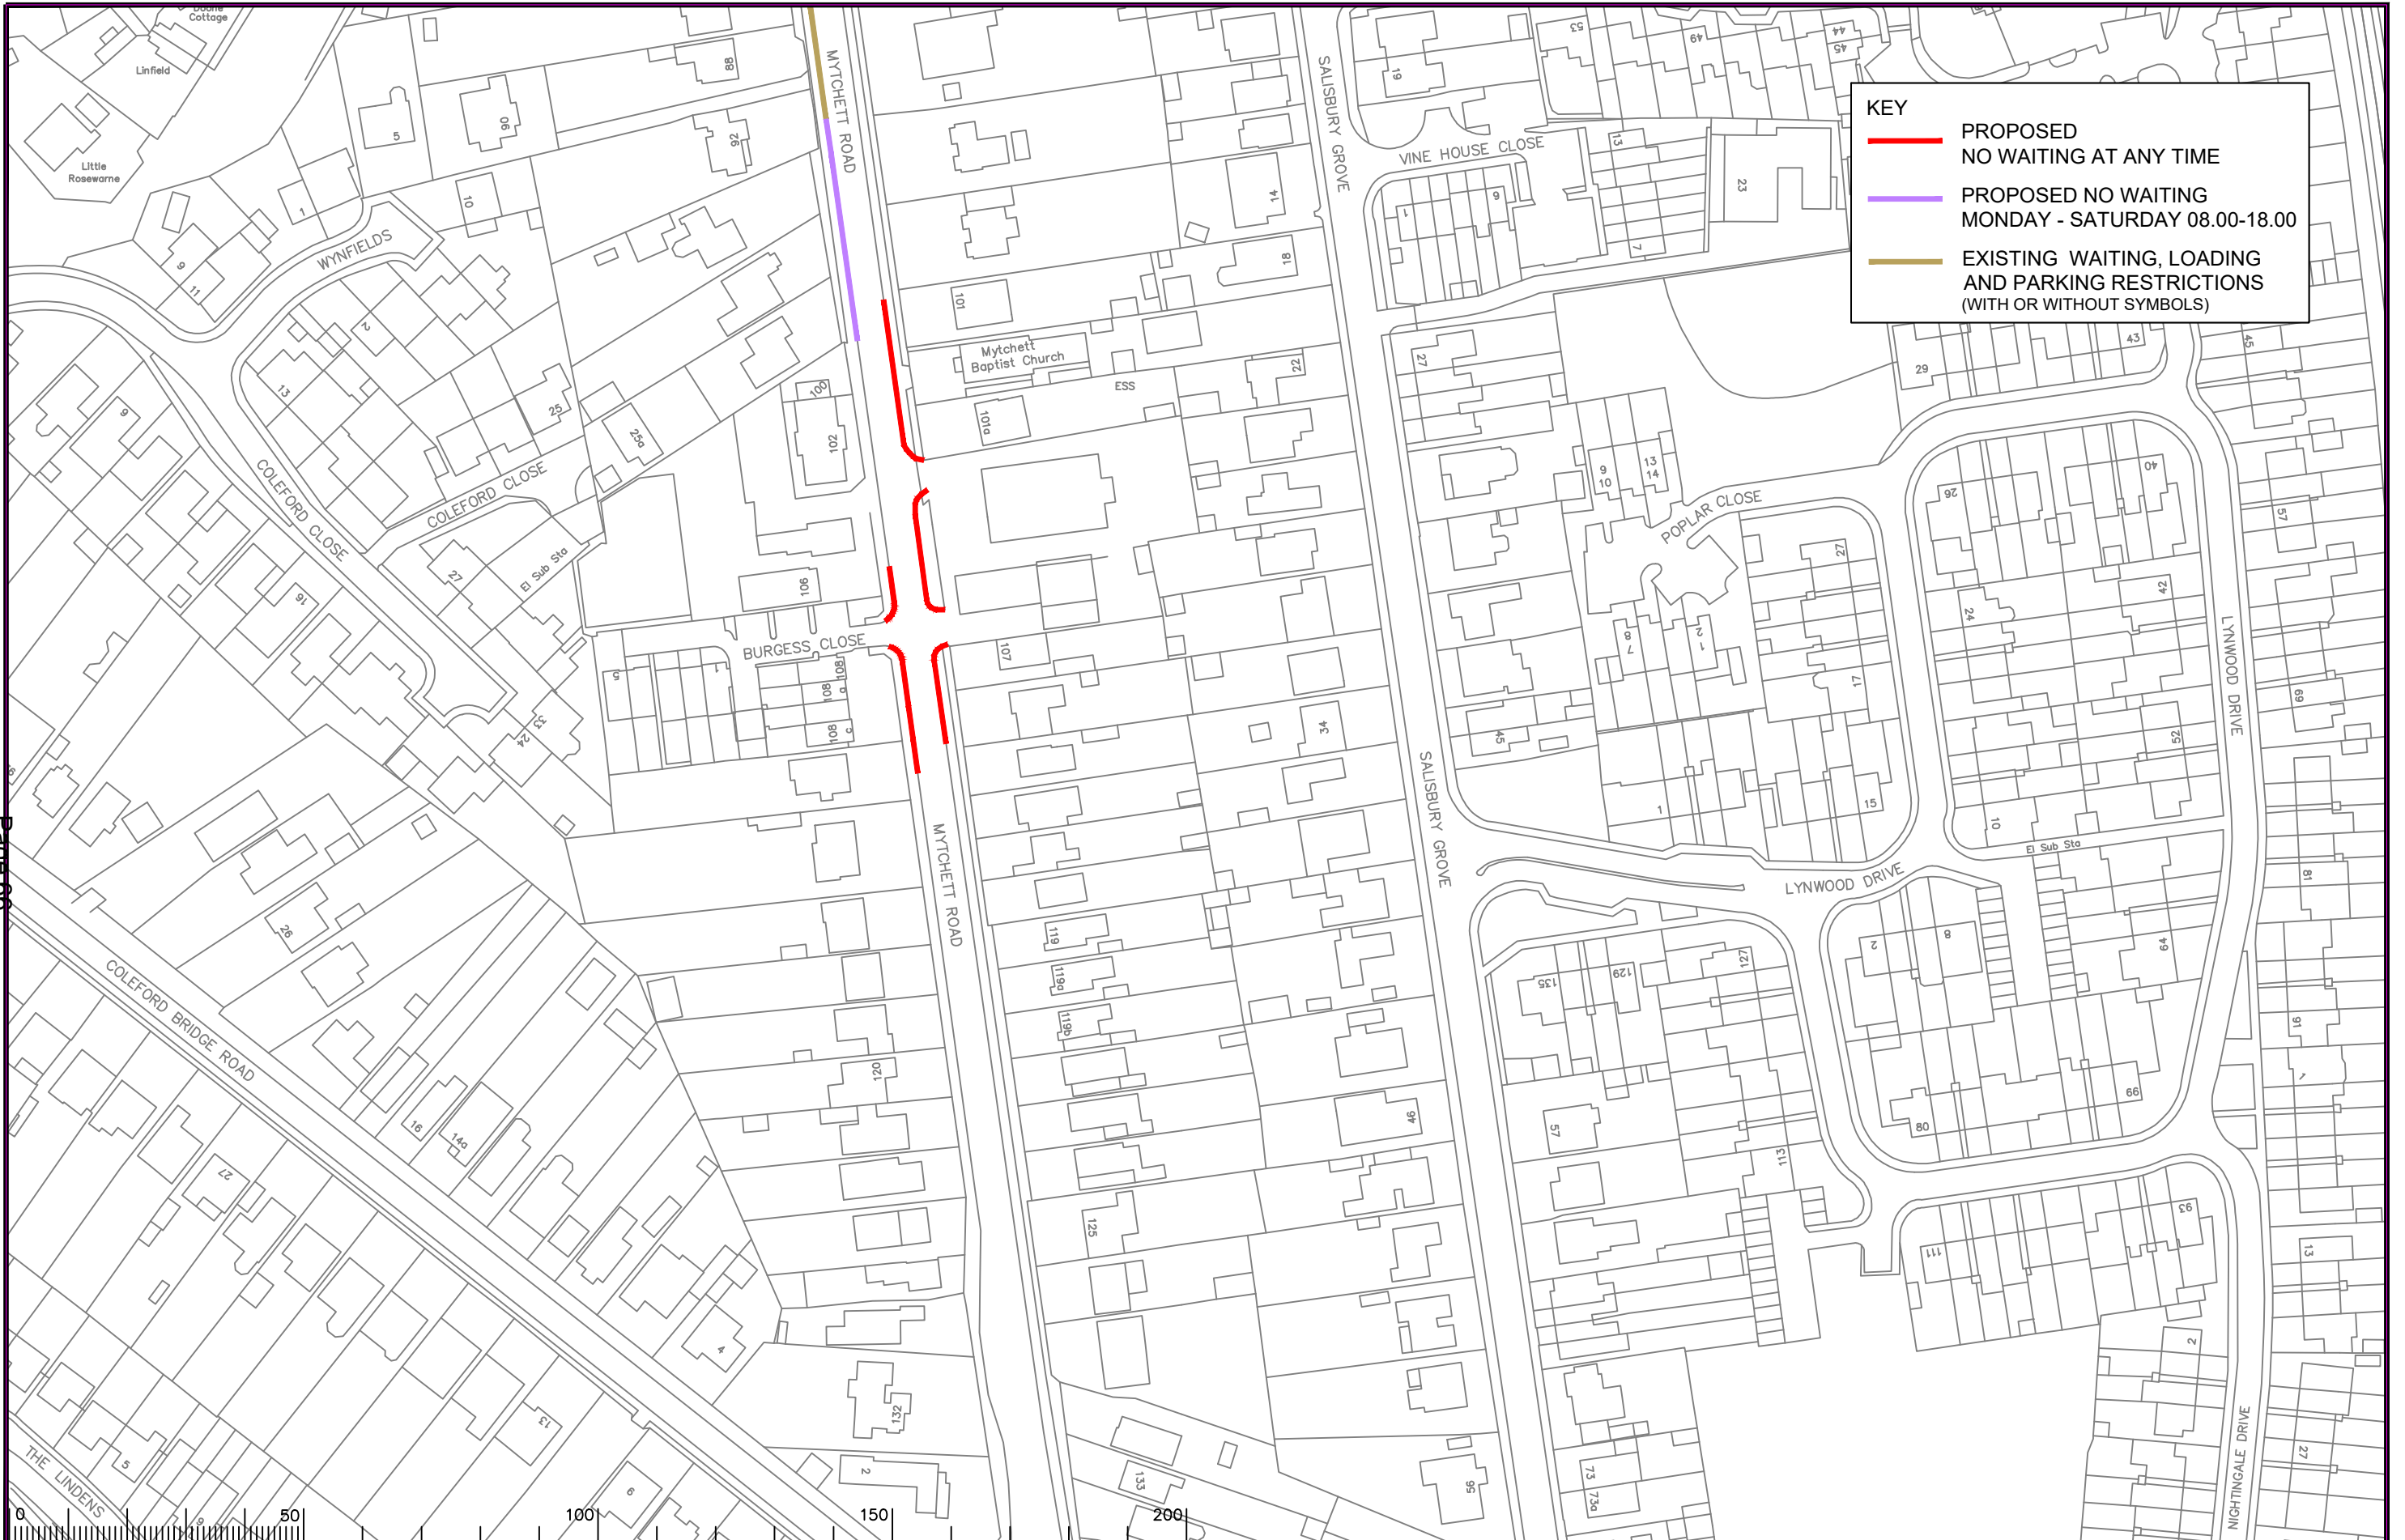

KEY

- PROPOSED NO WAITING AT ANY TIME
- PROPOSED NO WAITING MONDAY - SATURDAY 08.00-18.00
- EXISTING WAITING, LOADING AND PARKING RESTRICTIONS (WITH OR WITHOUT SYMBOLS)

Notes

Rev.	Description	Drwn	Sig.	Date	Chkd	Sig.	Date	Appr	Sig.	Date

Rev.	Description	Drwn	Sig.	Date	Chkd	Sig.	Date	Appr	Sig.	Date

North Point

Based upon the Ordnance Survey mapping with the permission of the Controller of Her Majesty's Stationery Office. © Crown copyright. Unauthorised reproduction infringes Crown copyright and may lead to prosecution or civil proceedings. Surrey County Council LA 078873 1996.

Drawn by	CAH	Sig.	CAH	Date	02.21
Checked by	RH	Sig.	RH	Date	02.21
Approved by	DC	Sig.	DC	Date	02.21

Project

SURREY HEATH DPE
RURAL AREA

MYTCHETT
WAITING RESTRICTIONS

Project No. 3282SYH


Contract Sheet No. 8282/13104

Rev. -

Classification PROPOSED

SHEET OF

SURREY COUNTY COUNCIL

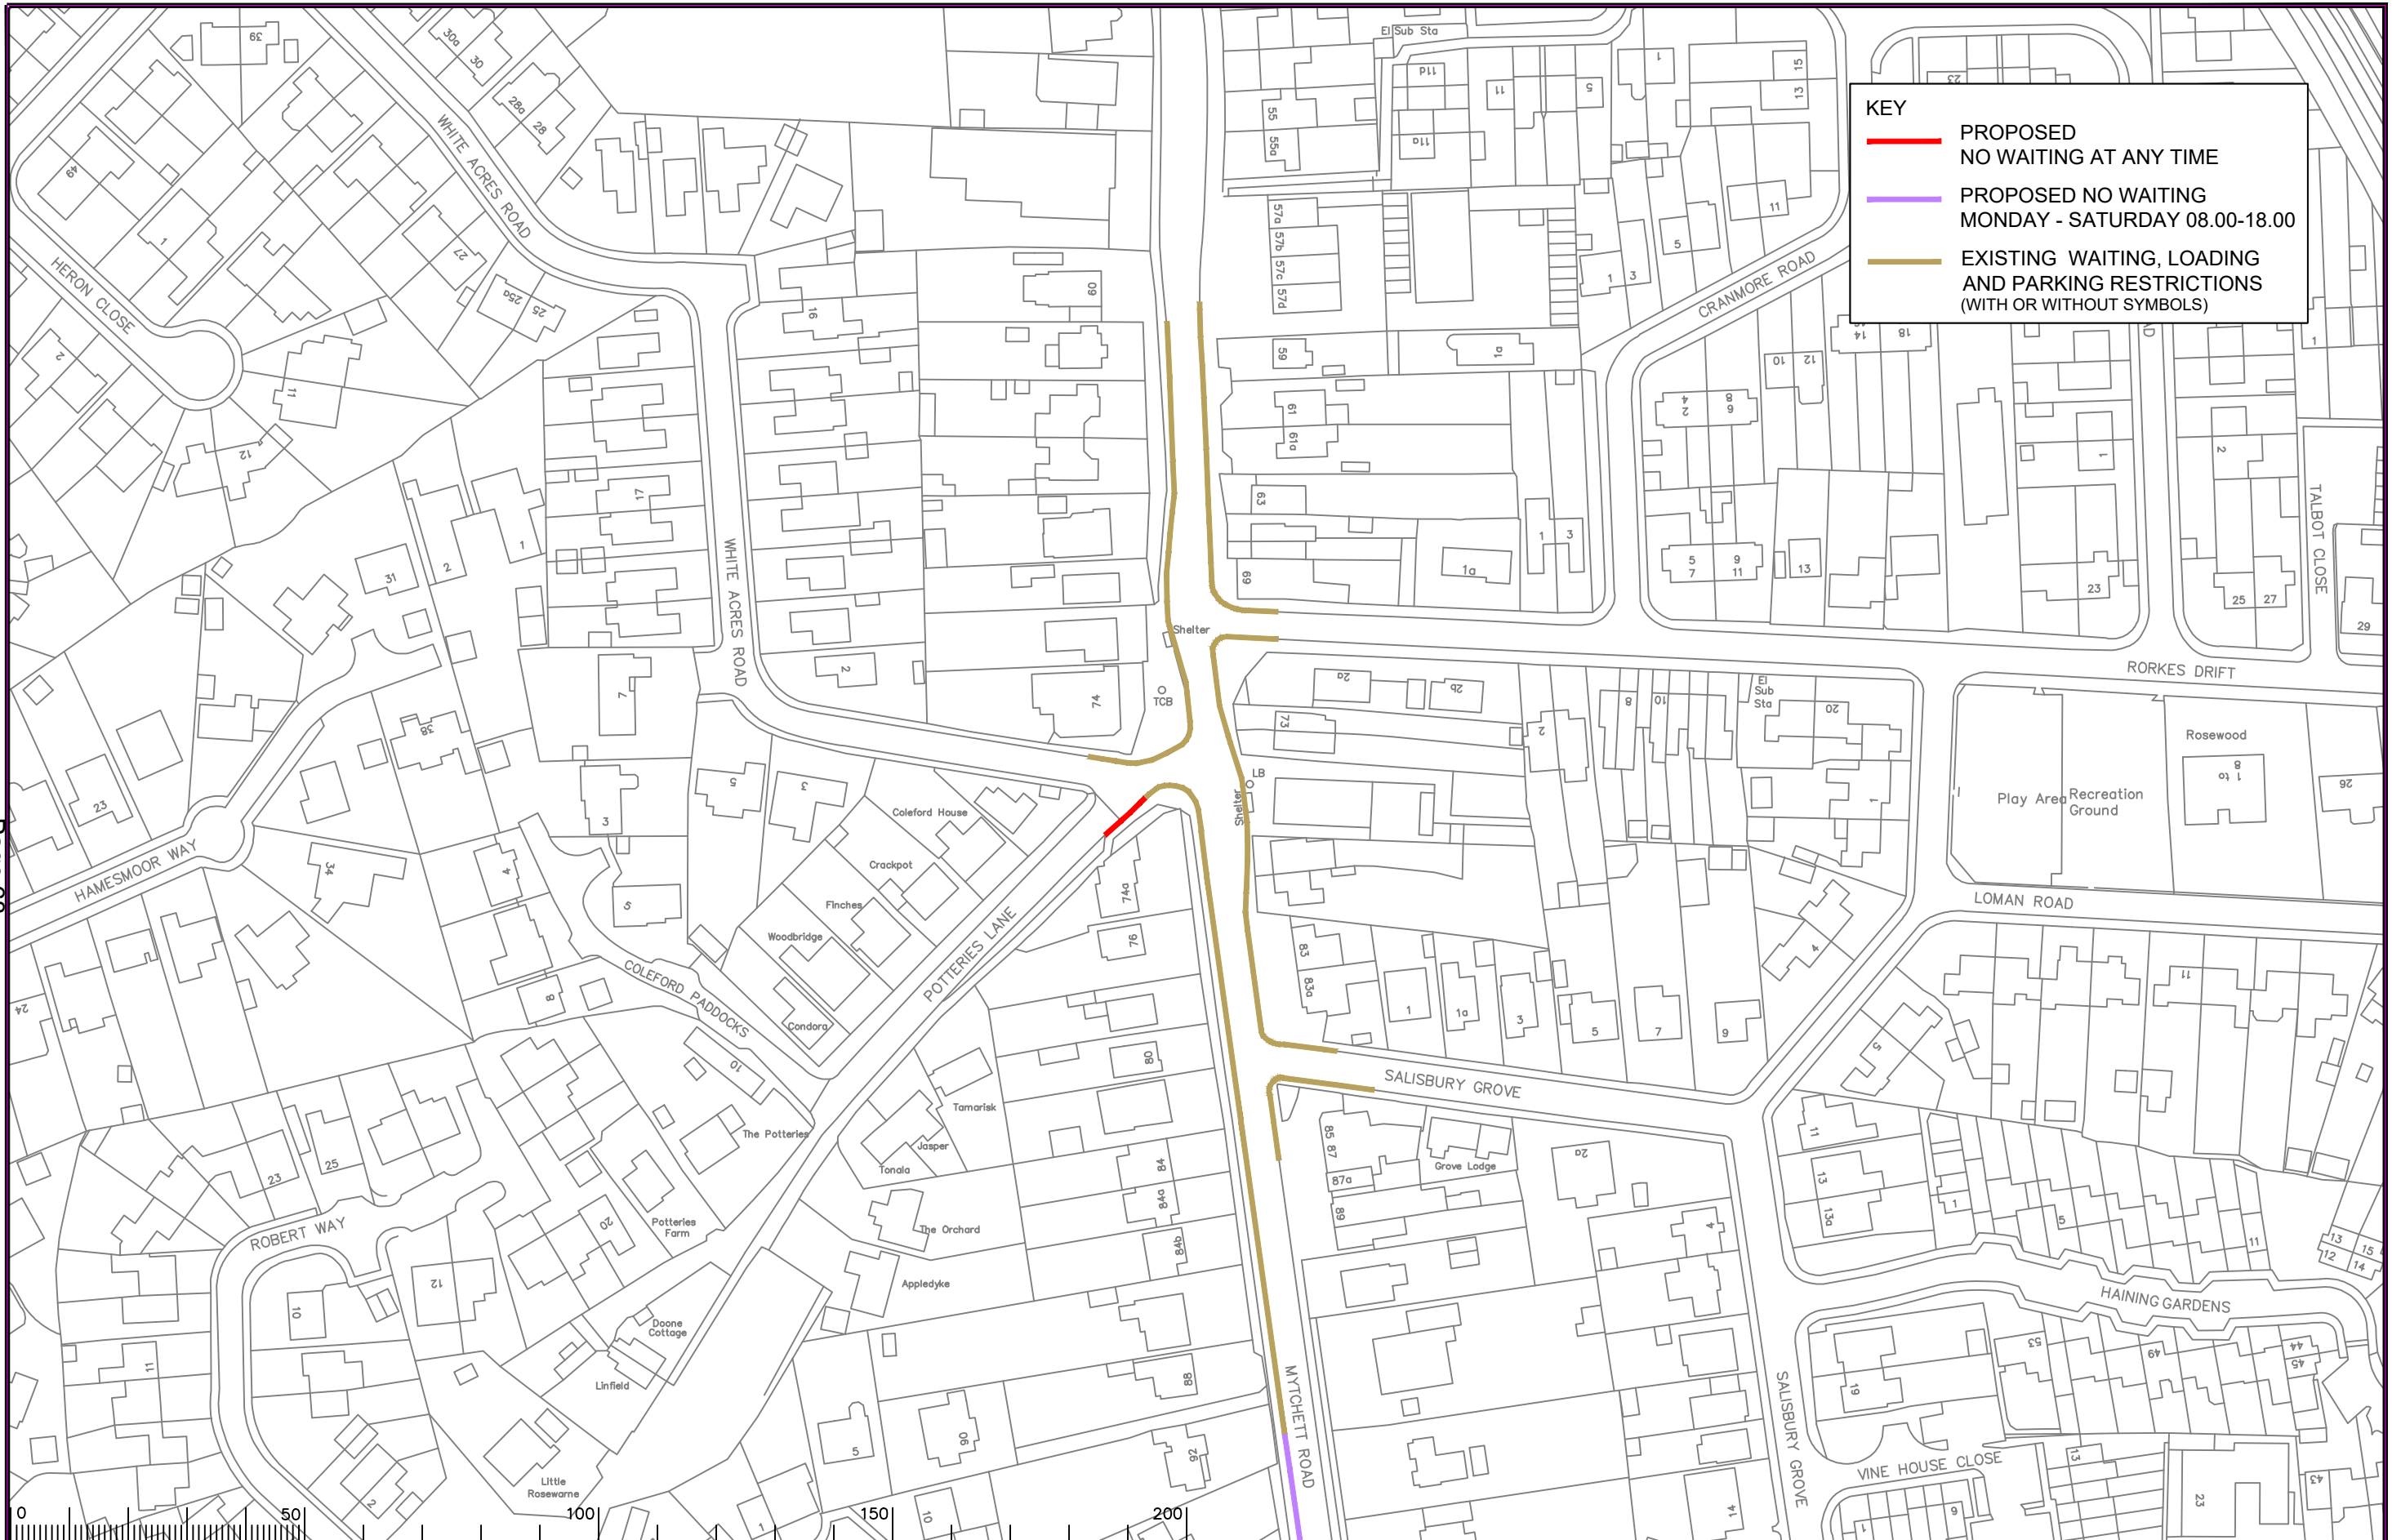

KEY

- PROPOSED NO WAITING AT ANY TIME
- PROPOSED NO WAITING MONDAY - SATURDAY 08.00-18.00
- EXISTING WAITING, LOADING AND PARKING RESTRICTIONS (WITH OR WITHOUT SYMBOLS)

Notes

Rev.	Description	Drwn	Sig.	Date	Chkd	Sig.	Date	Appr	Sig.	Date
A	RESTRICTIONS AMENDED	CAH	CAH	06.19	JAR	JAR	06.19	DC	DC	06.19
B	RESTRICTIONS AMENDED	CAH	CAH	02.21	JAR	JAR	02.21	DC	DC	02.21

Drwn by	Sig.	Date	Checked by	Sig.	Date	Approved by	Sig.	Date
CAH	CAH	10.17	RH	RH	10.17	DC	DC	10.17

North Point

Based upon the Ordnance Survey mapping with the permission of the Controller of Her Majesty's Stationery Office. Crown copyright. Unauthorised reproduction infringes Crown copyright and may lead to prosecution or civil proceedings. Surrey County Council LA 074872 1996.

Project
SURREY HEATH DPE RURAL AREA
MYTCHETT WAITING RESTRICTIONS

Project No. 3282SYH
 Contract Sheet No. 3282/1361
 Rev. B
 Classification PROPOSED