


KEY


 PROPOSED
NO WAITING AT ANY TIME

Notes

Rev.	Description	Drwn	Sig.	Date	Chkd	Sig.	Date	Appr	Sig.	Date

Rev.	Description	Drwn	Sig.	Date	Chkd	Sig.	Date	Appr	Sig.	Date

North Point



Based upon the Ordnance Survey mapping with the permission of the Controller of Her Majesty's Stationery Office. © Crown copyright. Unauthorised reproduction infringes Crown copyright and may lead to prosecution or civil proceedings. Surrey County Council LA 078873 1996.

Drawn by	CAH	Sig.	CAH	Date	02.21
Checked by	RH	Sig.	RH	Date	02.21
Approved by	DC	Sig.	DC	Date	02.21

Project

**SURREY HEATH DPE
RURAL AREA**

**WEST END
WAITING RESTRICTIONS**

SHEET OF




**SURREY
COUNTY COUNCIL**

Project No.	3282SYH
Contract No.	3282/13102
Drawing No.	-
Rev.	-
Classification	PROPOSED


KEY

- PROPOSED NO WAITING AT ANY TIME
- EXISTING WAITING, LOADING AND PARKING RESTRICTIONS (WITH OR WITHOUT SYMBOLS)

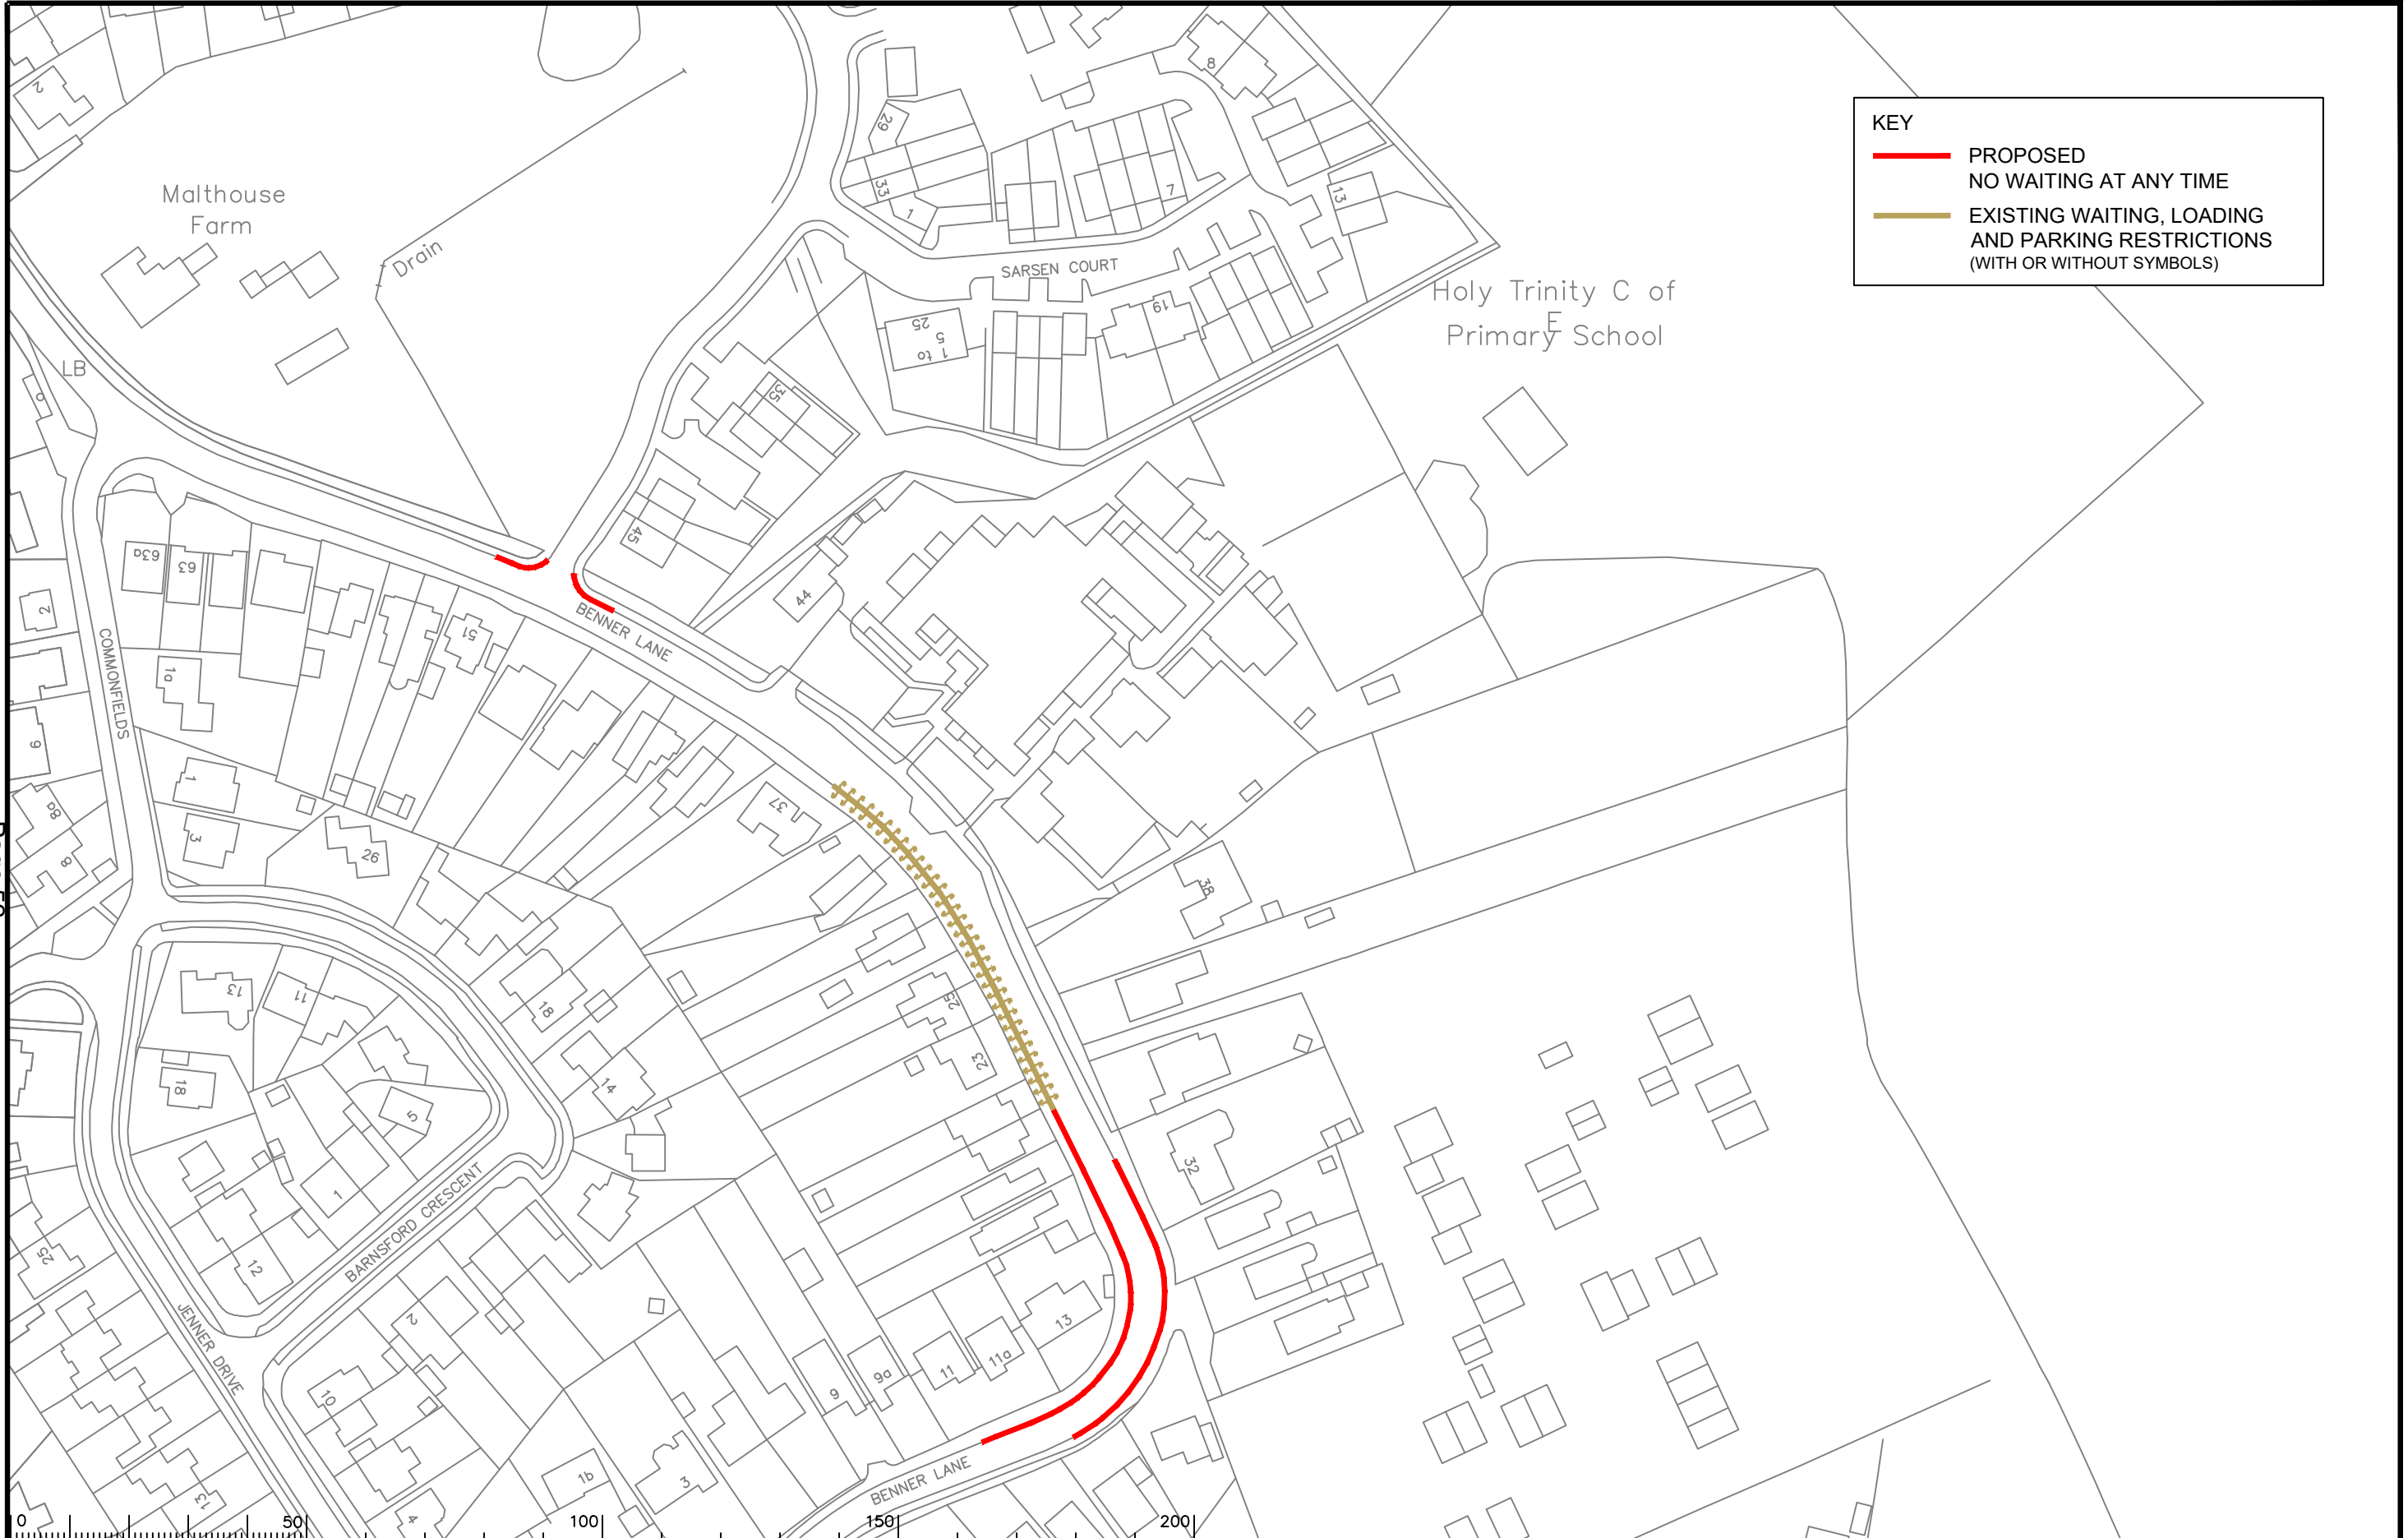

Notes


Rev.	Description	Drwn	Sig.	Date	Chkd	Sig.	Date	Appr	Sig.	Date
A	RESTRICTIONS AMENDED	CAH	CAH	02.21	JAR	JAR	02.21	DC	DC	02.21

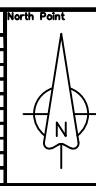

Based upon the Ordnance Survey mapping with the permission of the Controller of Her Majesty's Stationery Office © Crown copyright. Unauthorised reproduction infringes Crown copyright and may lead to prosecution or civil proceedings.
Surrey County Council LA 076872 1996.

Drawn by	CAH	Sig.	CAH	Date	10.17
Checked by	RH	Sig.	RH	Date	10.17
Approved by	DC	Sig.	DC	Date	10.17

Project
SURREY HEATH DPE RURAL AREA
WEST END WAITING RESTRICTIONS
 SHEET OF

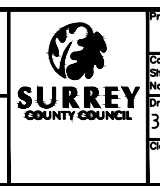

Project No.
3282SYH
 Contract Sheet No.
3282/1314
 Rev.
A
 Classification
PROPOSED