



Bus stops in Vicarage Lane and Meath Green Lane, Horley

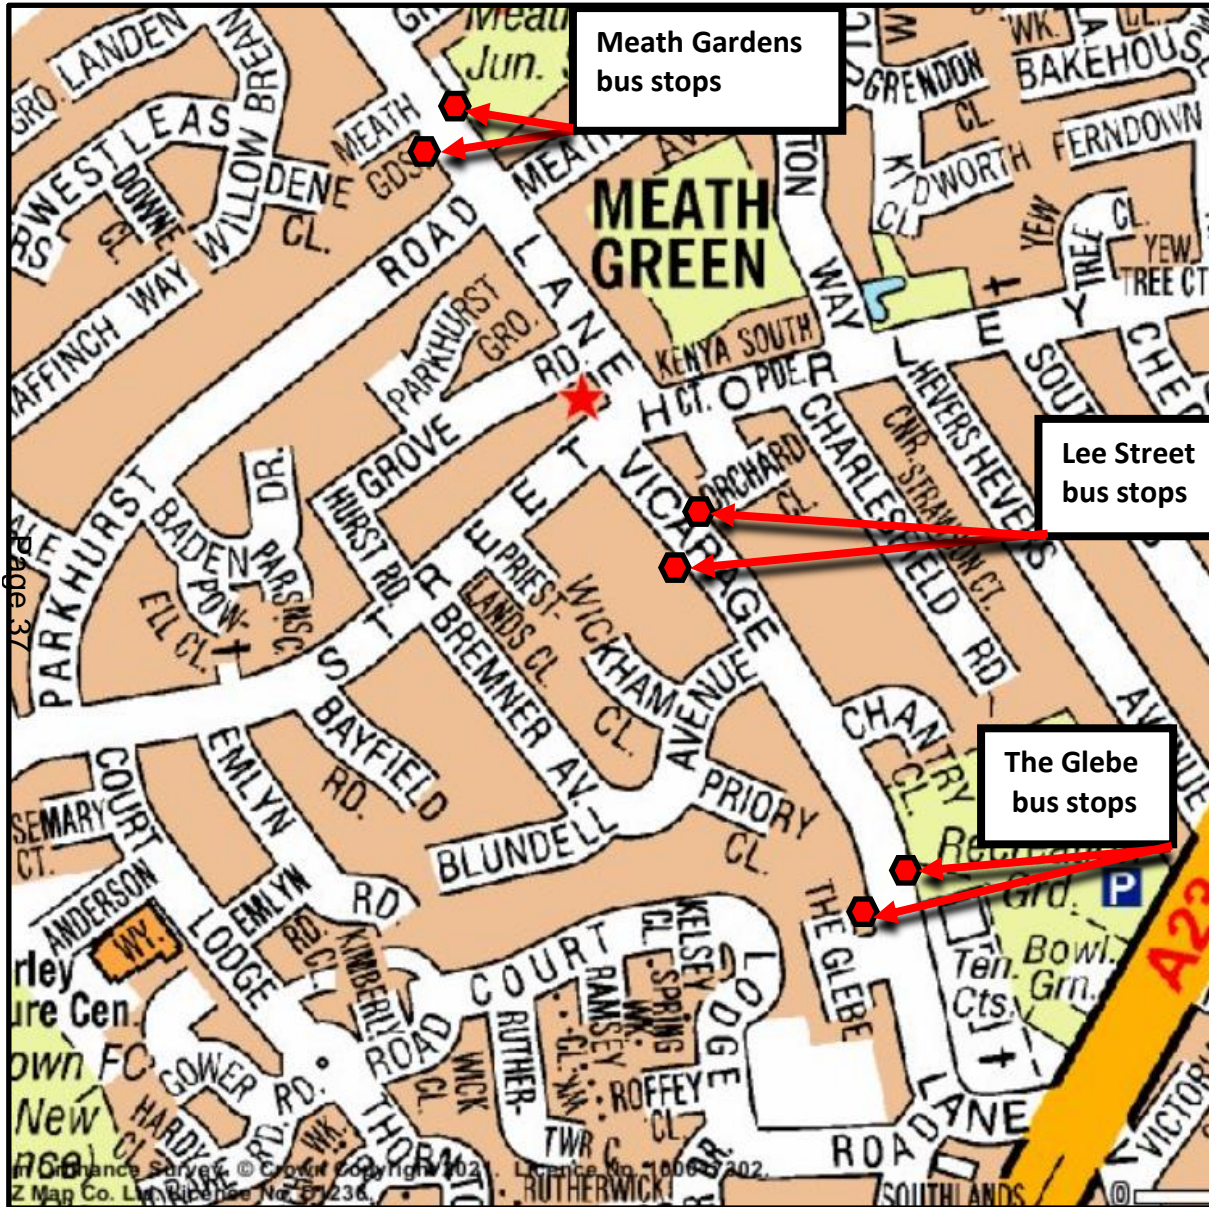


The Glebe bus stops in Vicarage Lane – location of clearways indicated by yellow bus stop cages

ITEM 9

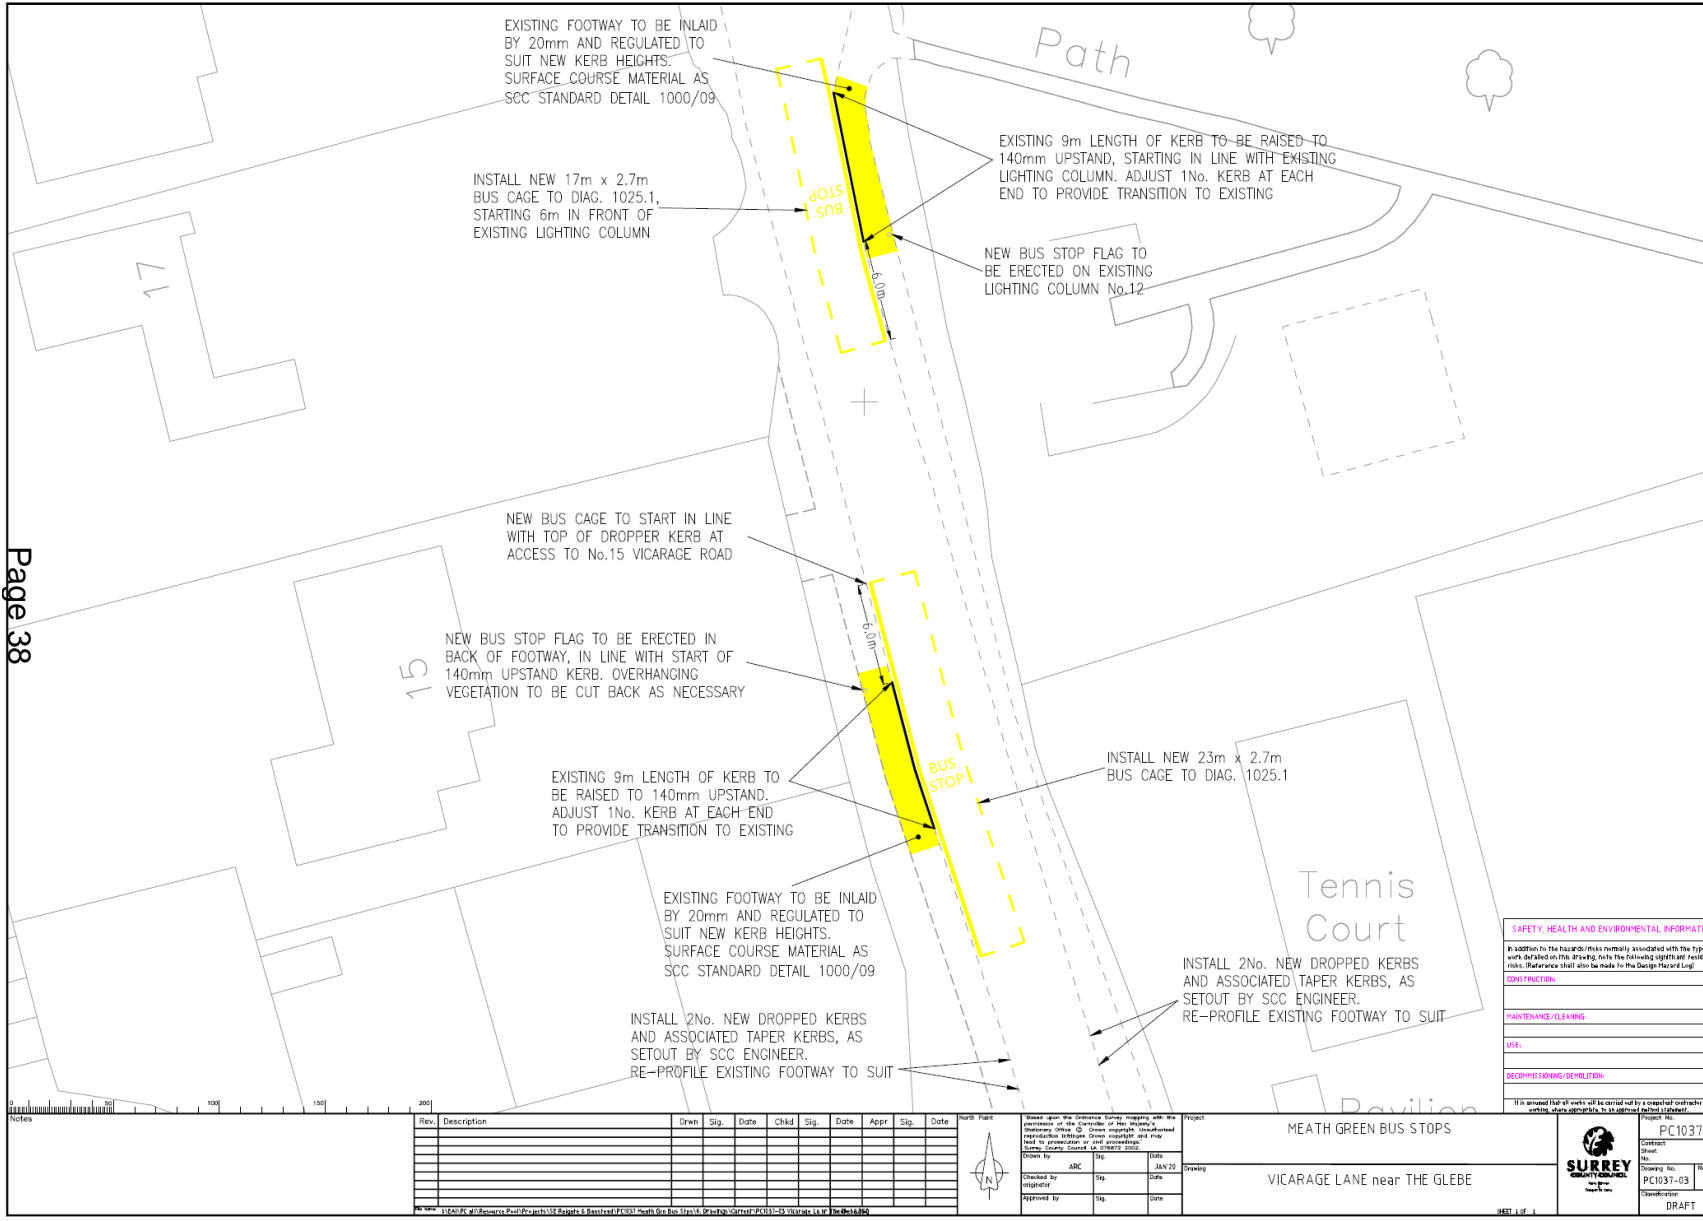

Page 38

Lee Street bus stops in Vicarage Lane – location of clearways indicated by yellow bus stop cages

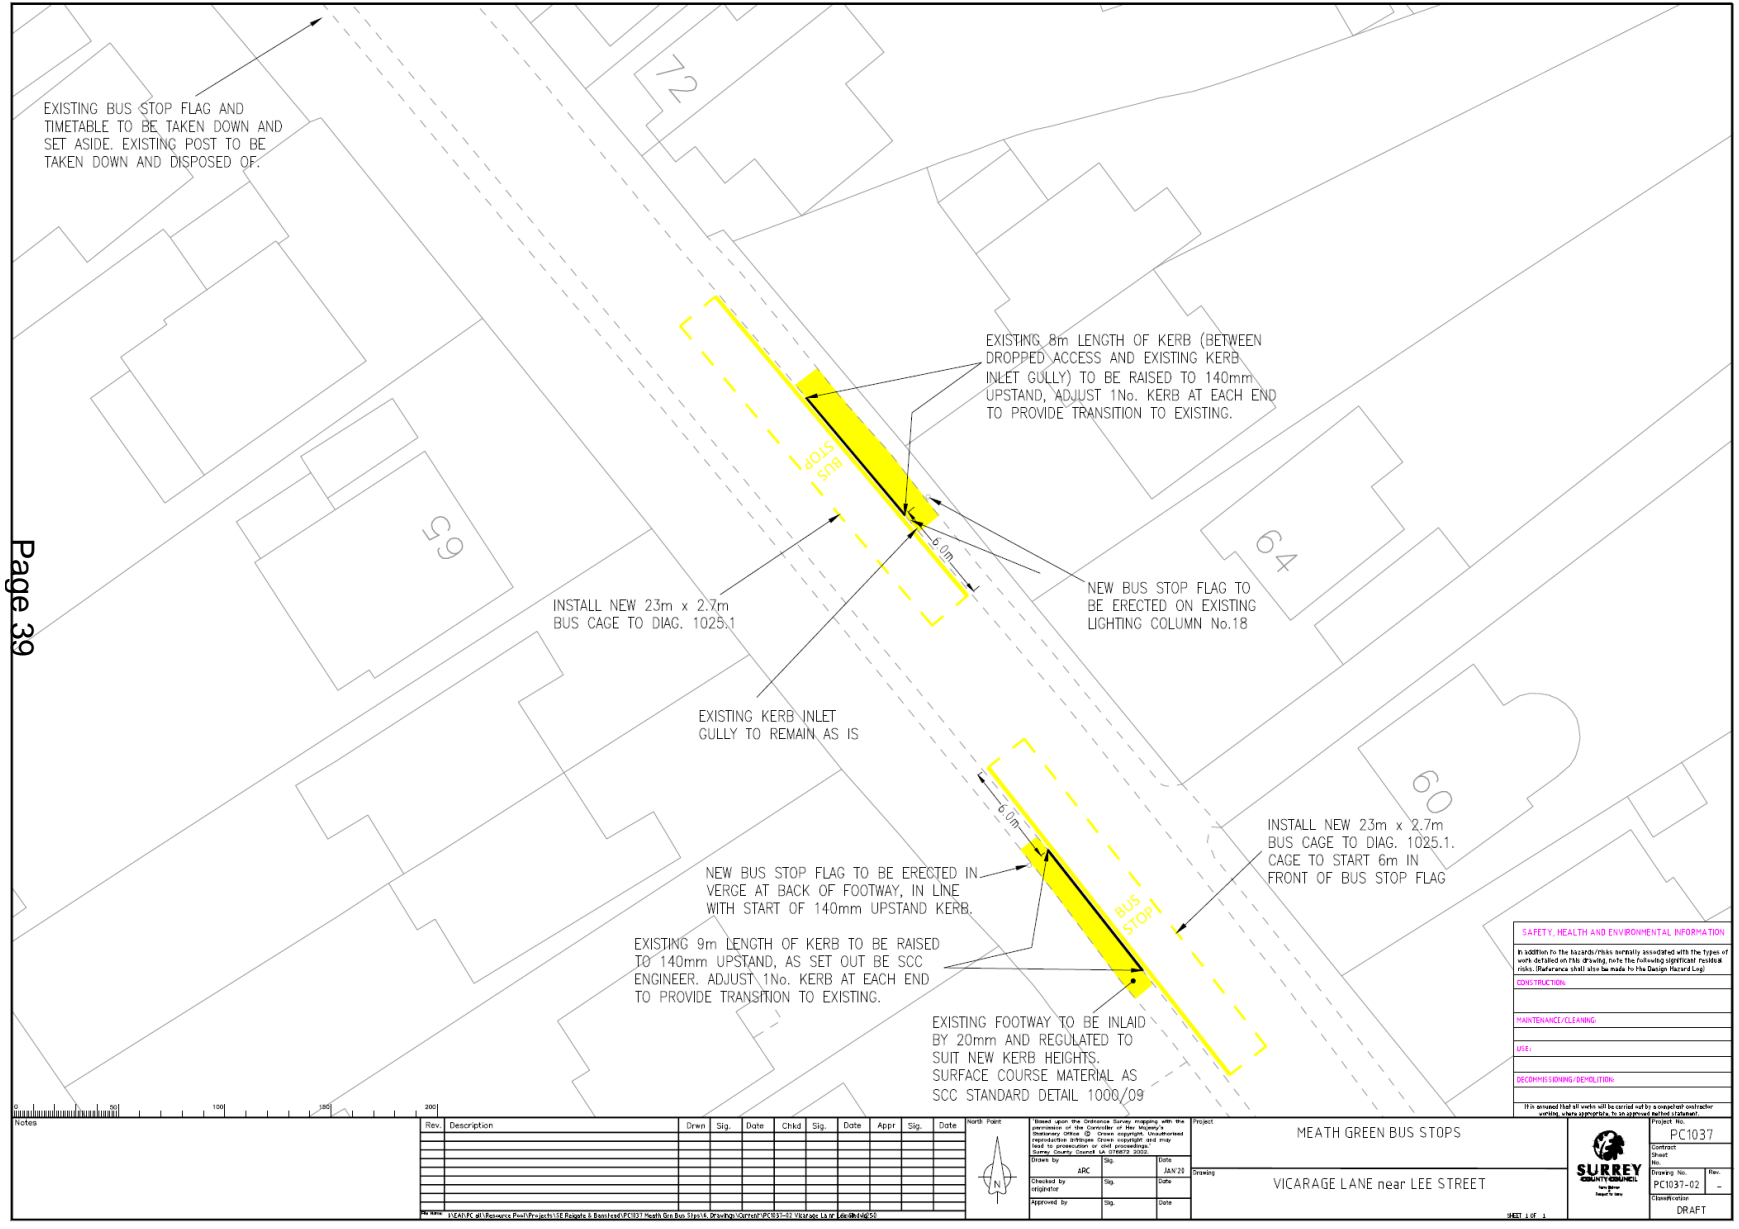

Page 39

Rev	Description	Drawn	Sig.	Date	Chkd	Sig.	Date	Appr	Sig.	Date

Drawn by	Sig.	Date
ABC		JAN 20
Checked by	Sig.	Date
Approved by	Sig.	Date

Project: MEATH GREEN BUS STOPS
 Vicarage Lane near LEE STREET

SAFETY, HEALTH AND ENVIRONMENTAL INFORMATION

In addition to the basic risks normally associated with the types of work detailed on this drawing, note the following significant residual risks. (Reference shall also be made to the Design Hazard Log)

CONSTRUCTION

MAINTENANCE/CLEANING

USE

SCAFFOLDING/ERECTING/DEMOLITION


If it is assumed that all works will be carried out by a specialist contractor suitable to be appointed to an approved list of contractors

Project No: PC1037
 Contract No:
 Drawing No: PC1037-02
 Classification: DRAFT

ITEM 9

Meath Gardens bus stops in Meath Green Lane – location of clearways indicated by yellow bus stop cages

ITEM 9

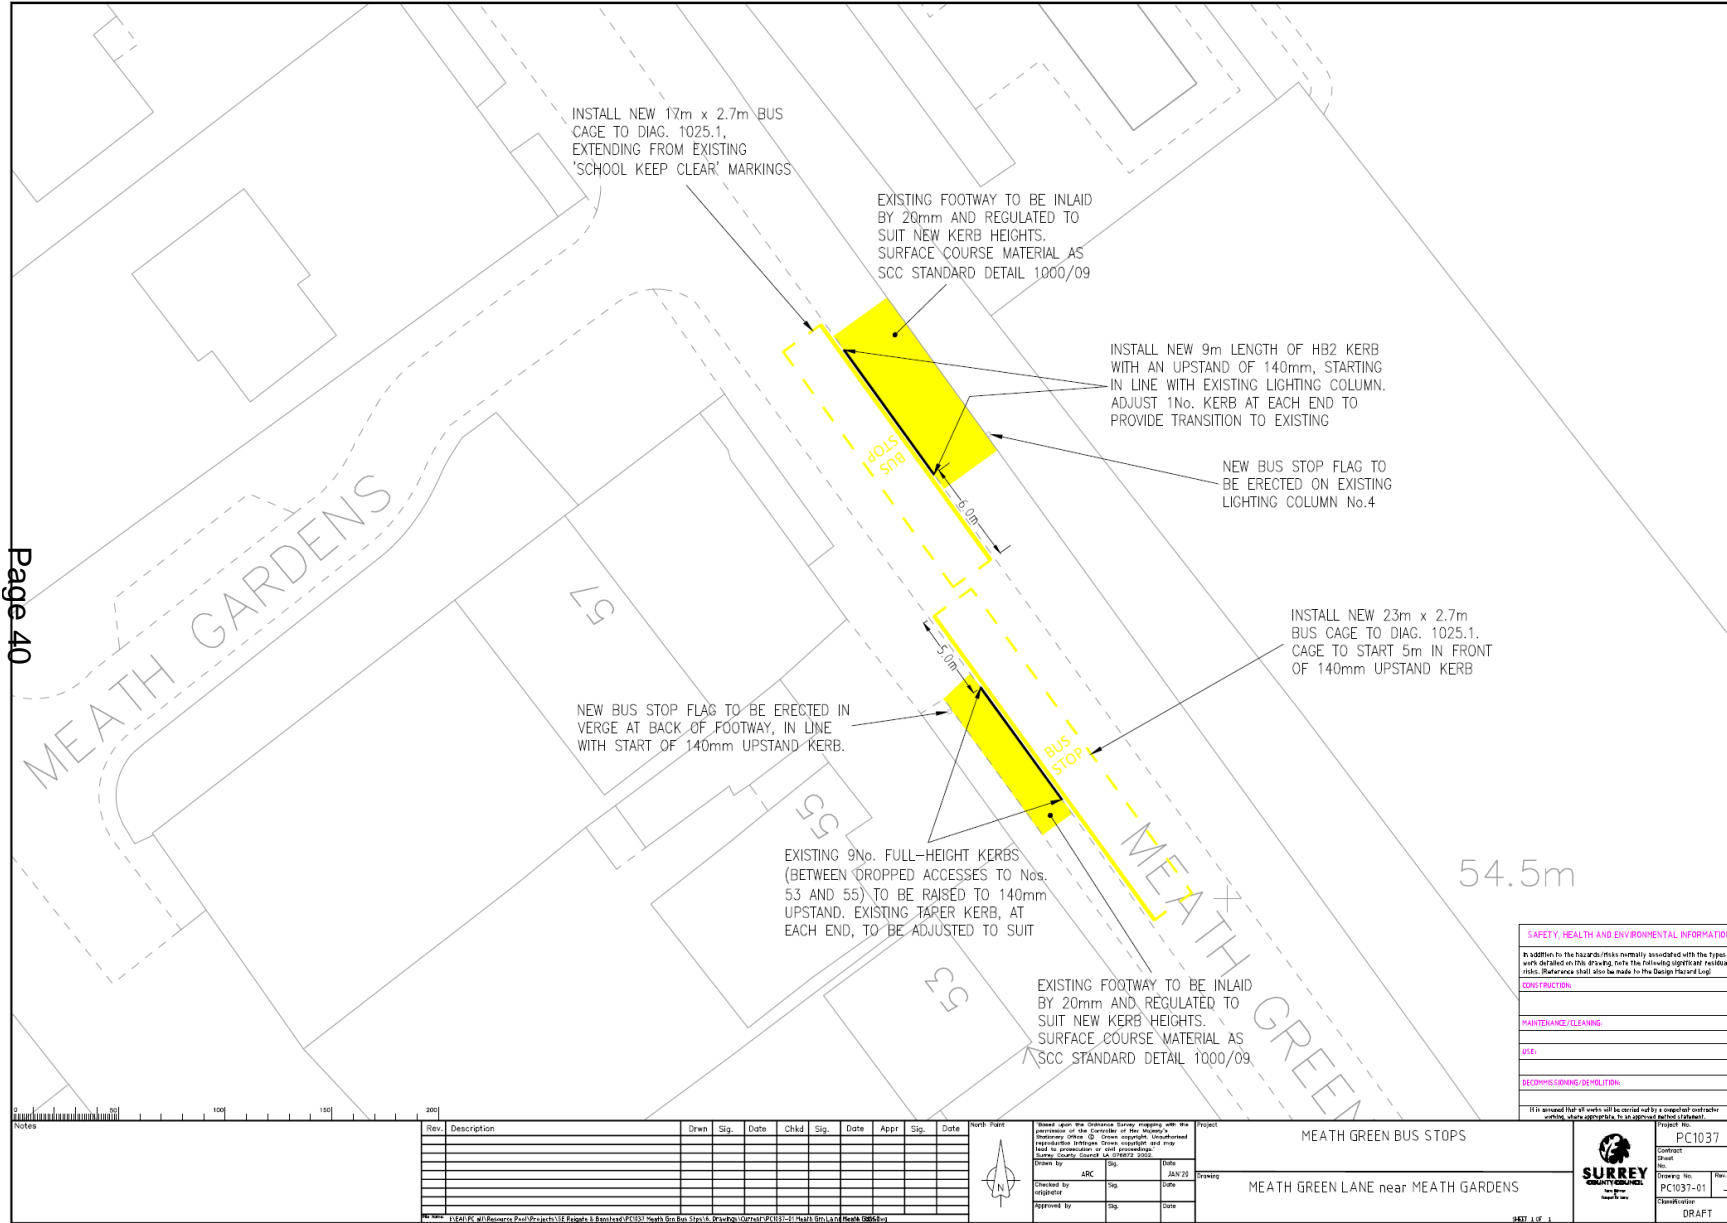

Page 40

SAFETY, HEALTH AND ENVIRONMENTAL INFORMATION	
In addition to the hazards risks normally associated with the types of work detailed on this drawing, and the following specific residual risks, reference shall also be made to the Design Hazard Log!	
CONSTRUCTION	
MAINTENANCE/CLEANING	
USE	
DECOMMISSIONING/DEMOLITION	
It is assumed that all work will be carried out by a competent contractor unless stated otherwise in an approved method statement.	

Notes	1:200	100	150	200
-------	-------	-----	-----	-----

Rev.	Description	Drawn	Sig.	Date	Chkd	Sig.	Date	Appr	Sig.	Date

North Point	Issue upon the issuance survey, mapping with the permission of the Controller of the Survey's Institution. Drawn, Checked, Issued, and any modification thereto, shall only be made by the original author or their direct reports.
Drawn by	AKC
Checked by	AKC
Approved by	AKC

Project	MEATH GREEN BUS STOPS
Drawing	MEATH GREEN LANE near MEATH GARDENS

Project No.	PC1037
Contract No.	PC1037-01
Drawing No.	PC1037-01
Revision	
Drawn by	AKC
Checked by	AKC
Approved by	AKC
Date	JAN 20
Scale	1:200
Sheet	1 of 1
Status	DRAFT

