


**Key to Restriction Types Displayed**

-  No Waiting At Any Time
-  Free Parking Places With Waiting Permitted For Any Period Without Time Limit
-  Limited Waiting 2 Hours No Return Within 1 Hour Mon-Sat 8.30am-6pm
-  Disabled Badge Holders Only

Reproduced from Ordnance Survey Material.  
 HMSO Crown Copyright. All rights reserved.  
 Guildford Borough Council  
 Licence No: 100019625, 2021




DRAWING TITLE	
Ash Hill Rd / Shawfield Rd / Vale Rd, Ash - Proposed	
SCALE	1 : 1000 @ A3
DATE	05/03/2021
DRAWING No.	GBC/LH/AshShawfieldValeProp
DRAWN BY	LISA HAYDNEY

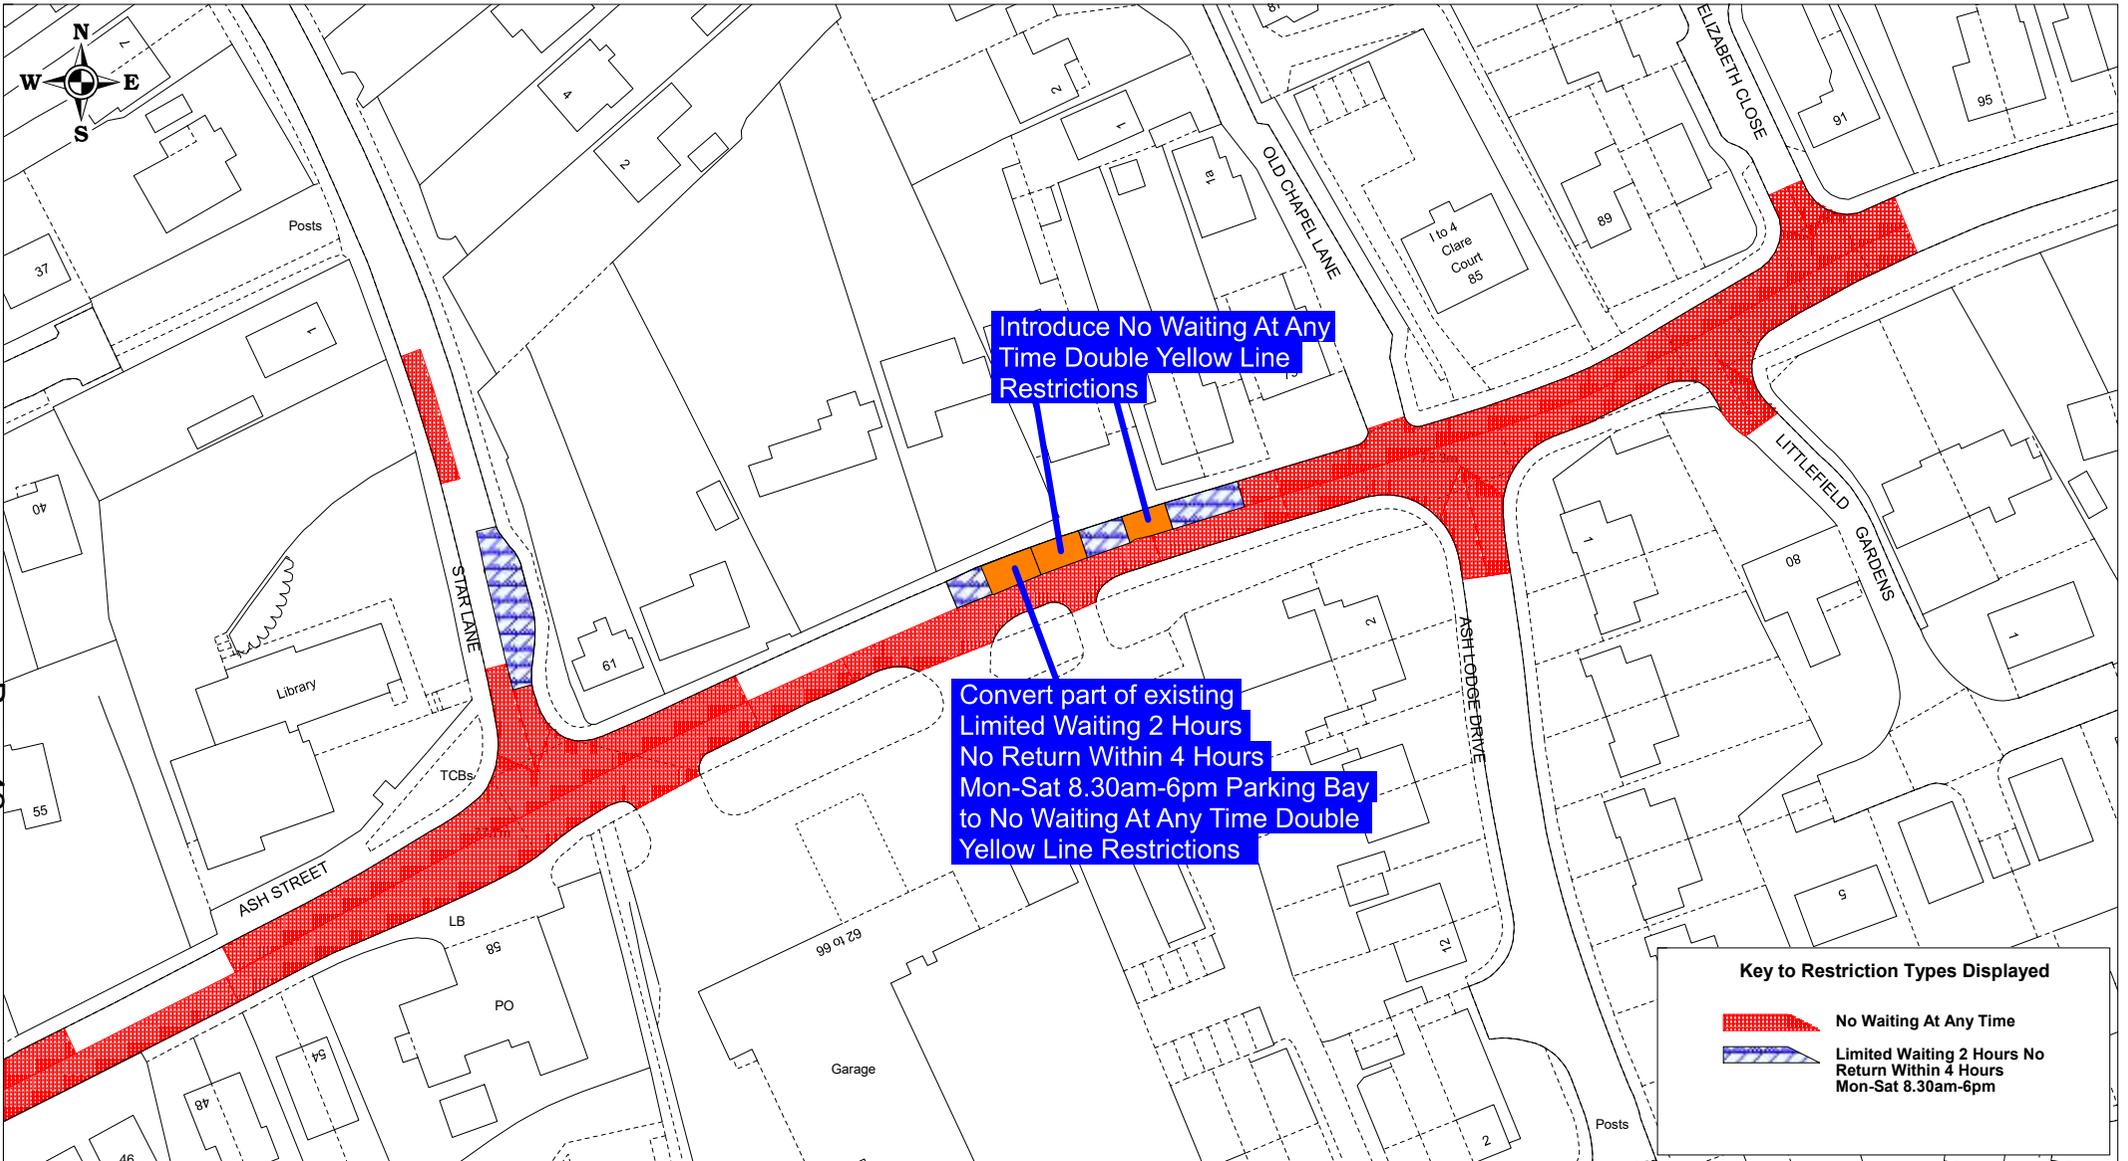

Reproduced from Ordnance Survey Material.  
 HMSO Crown Copyright. All rights reserved.  
 Guildford Borough Council  
 Licence No. 100019625, 2021

Ash Street, Ash -  
 Proposed


SCALE	1 : 1000 @ A4
DATE	05/03/2021
DRAWING No.	GBC/LH/AshStProp
DRAWN BY	LISA HAYDNEY

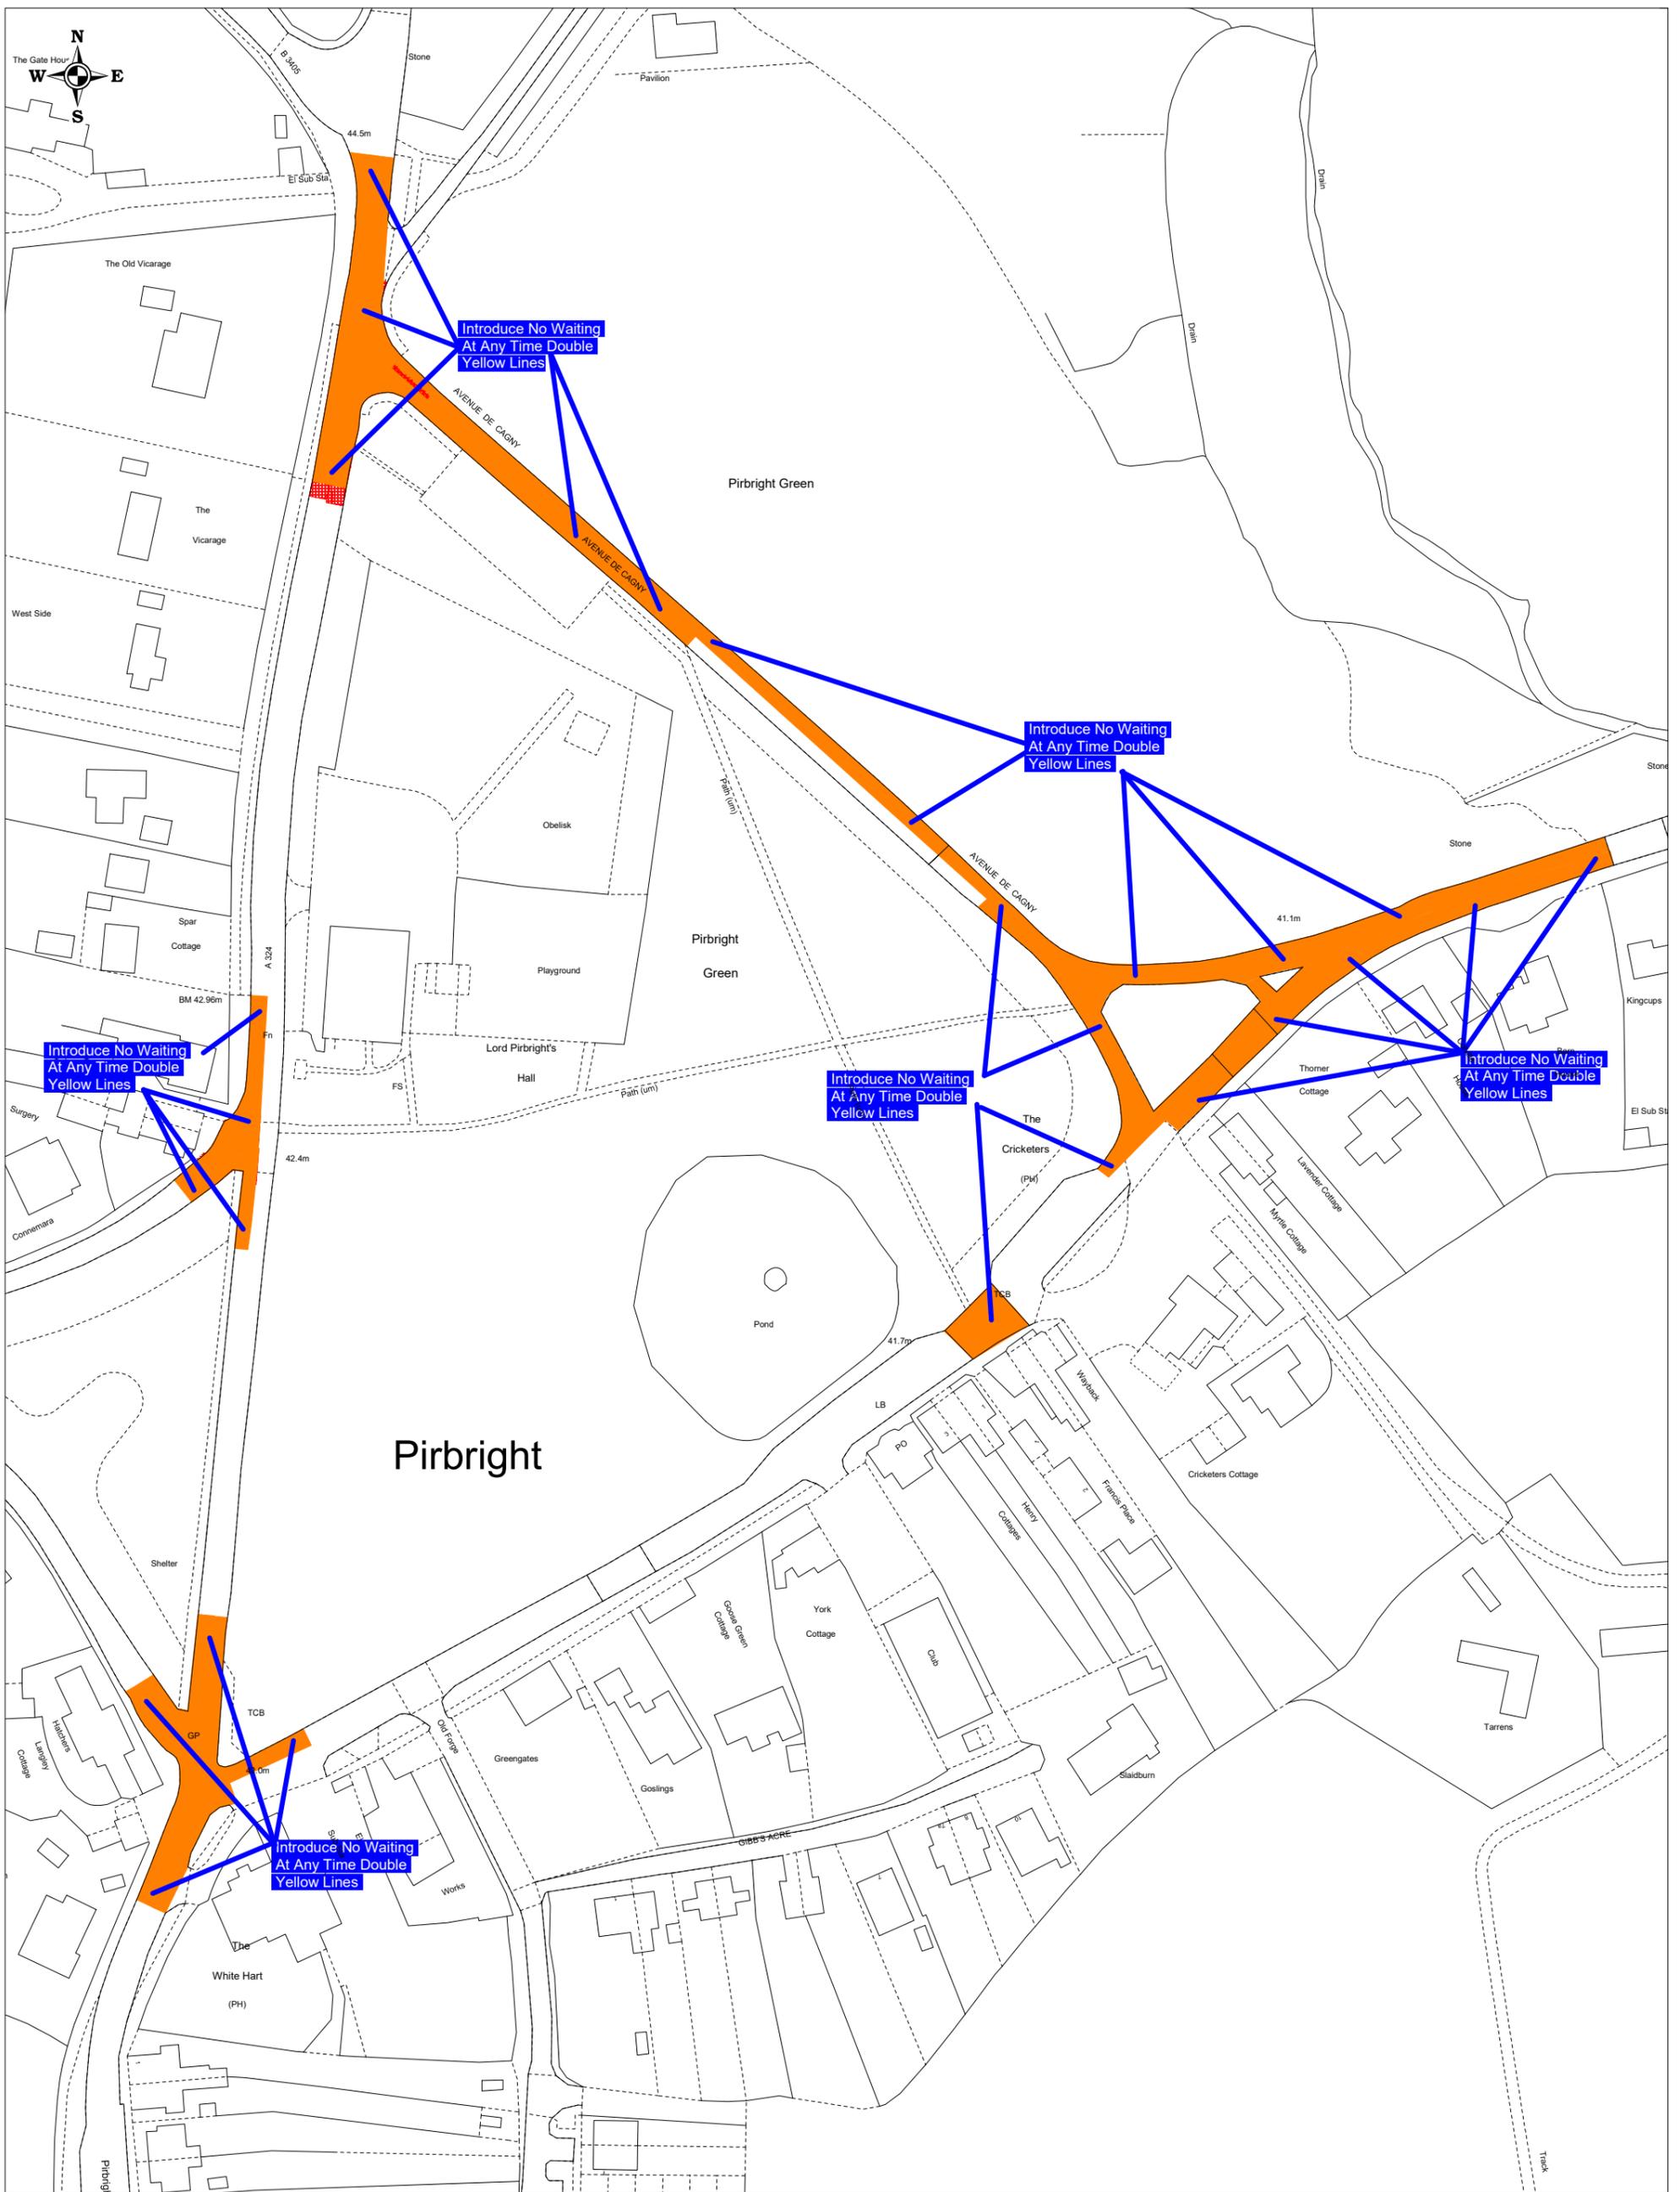

Reproduced from Ordnance Survey Material.  
 HMSO Crown Copyright. All rights reserved.  
 Guildford Borough Council  
 Licence No: 100019625, 2021

Pirbright Village Green Area,  
 Avenue De Cagny -  
 Proposed

SCALE	1 : 1250 @ A3
DATE	05/03/2021
DRAWING No.	GBC/LH/AveDeCagnyProp
DRAWN BY	LISA HAYDNEY

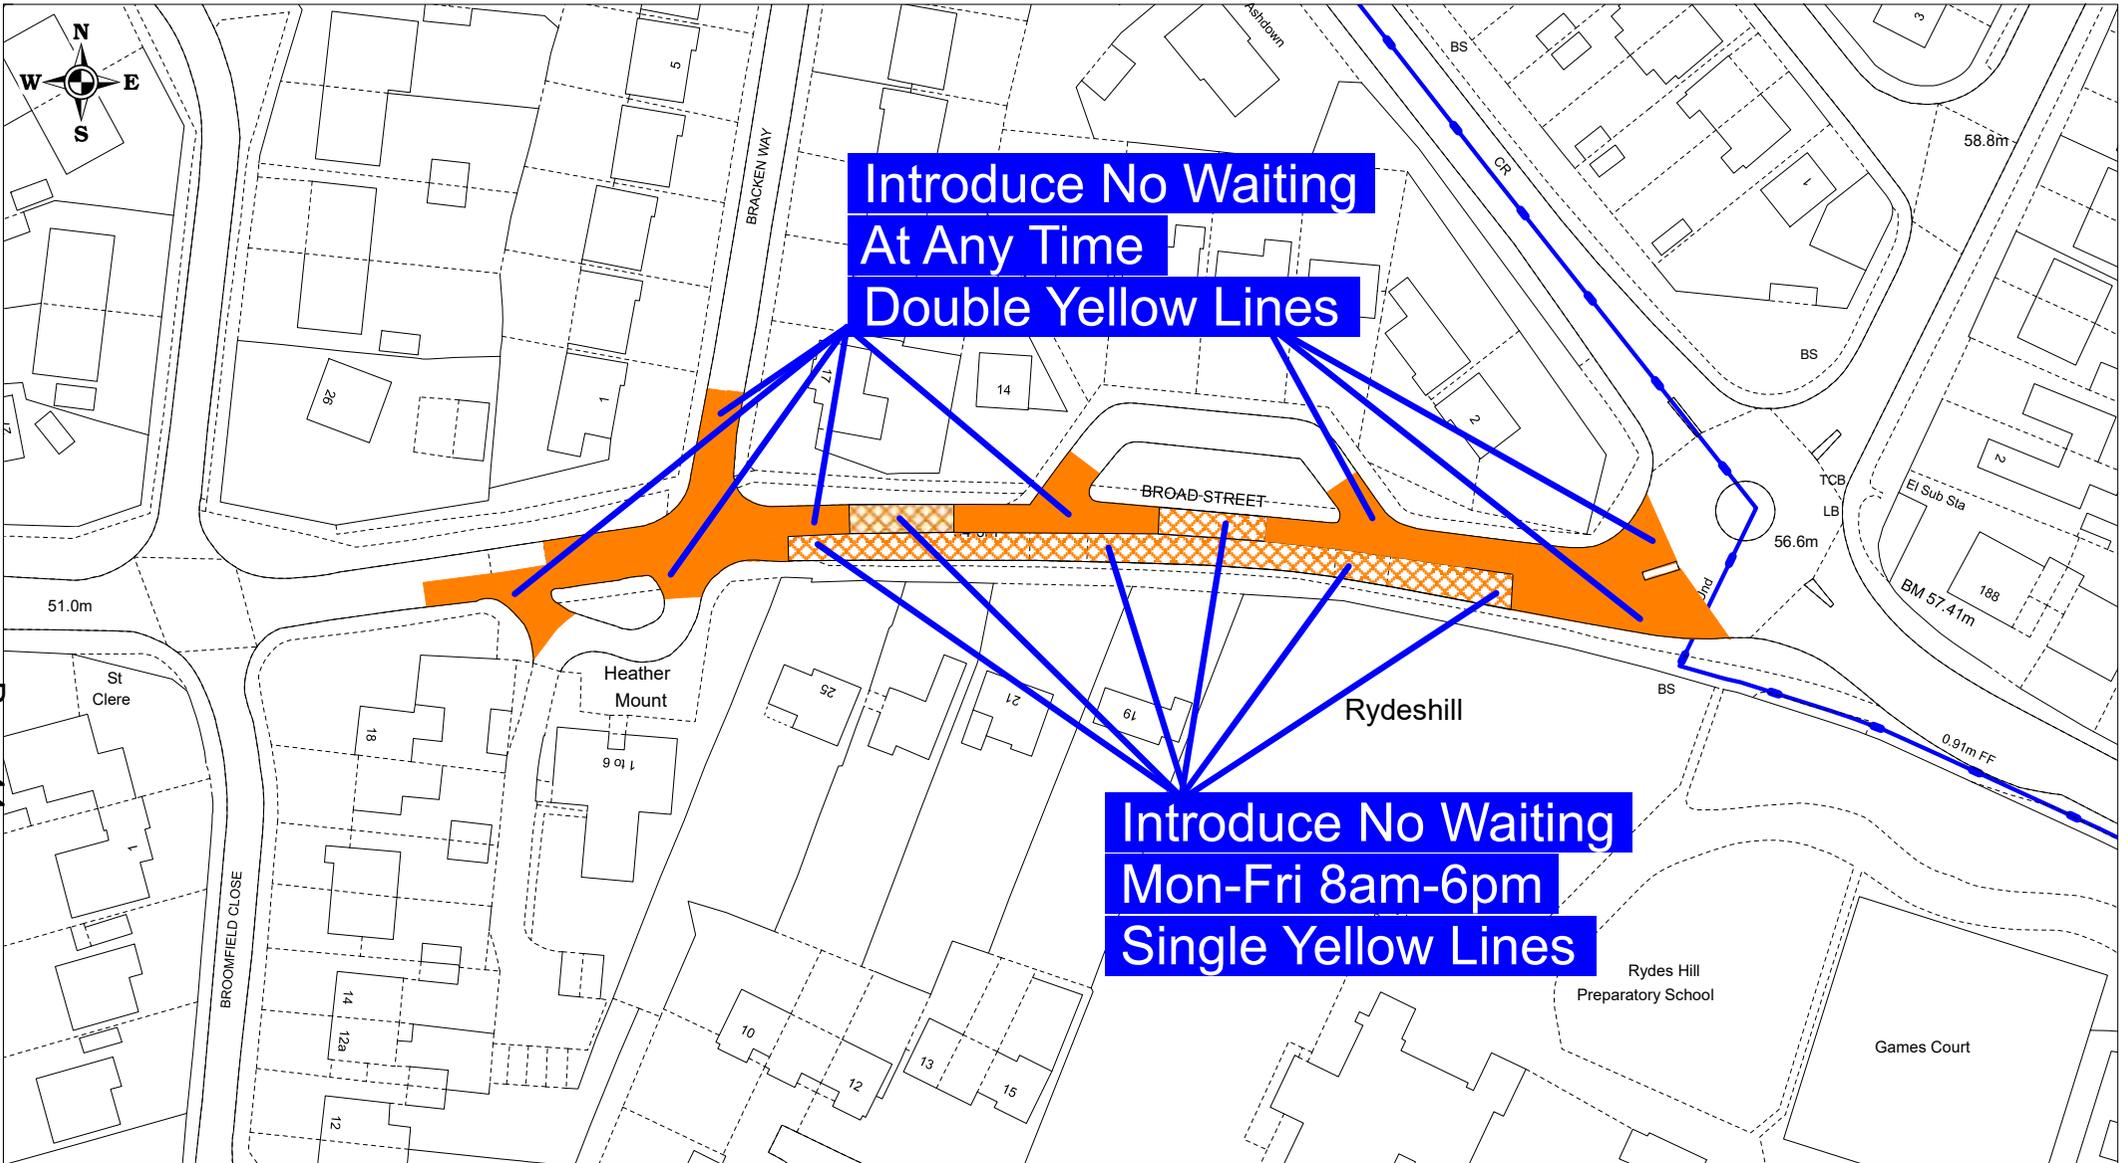

Reproduced from Ordnance Survey Material.  
 HMSO Crown Copyright. All rights reserved.  
 Guildford Borough Council  
 Licence No. 100019625, 2021

Broad Street, Guildford -  
 Proposed


SCALE	1 : 1000 @ A4
DATE	05/03/2021
DRAWING No.	GBC/LH/BroadStProp
DRAWN BY	LISA HAYDNEY



Reproduced from Ordnance Survey Material.  
 HMSO Crown Copyright. All rights reserved.  
 Guildford Borough Council  
 Licence No. 100019625, 2021

Elmside, Guildford CPZ -  
 Proposed


SCALE	1 : 1000 @ A4
DATE	05/03/2021
DRAWING No.	GBC/LH/ElmsideProp
DRAWN BY	LISA HAYDNEY

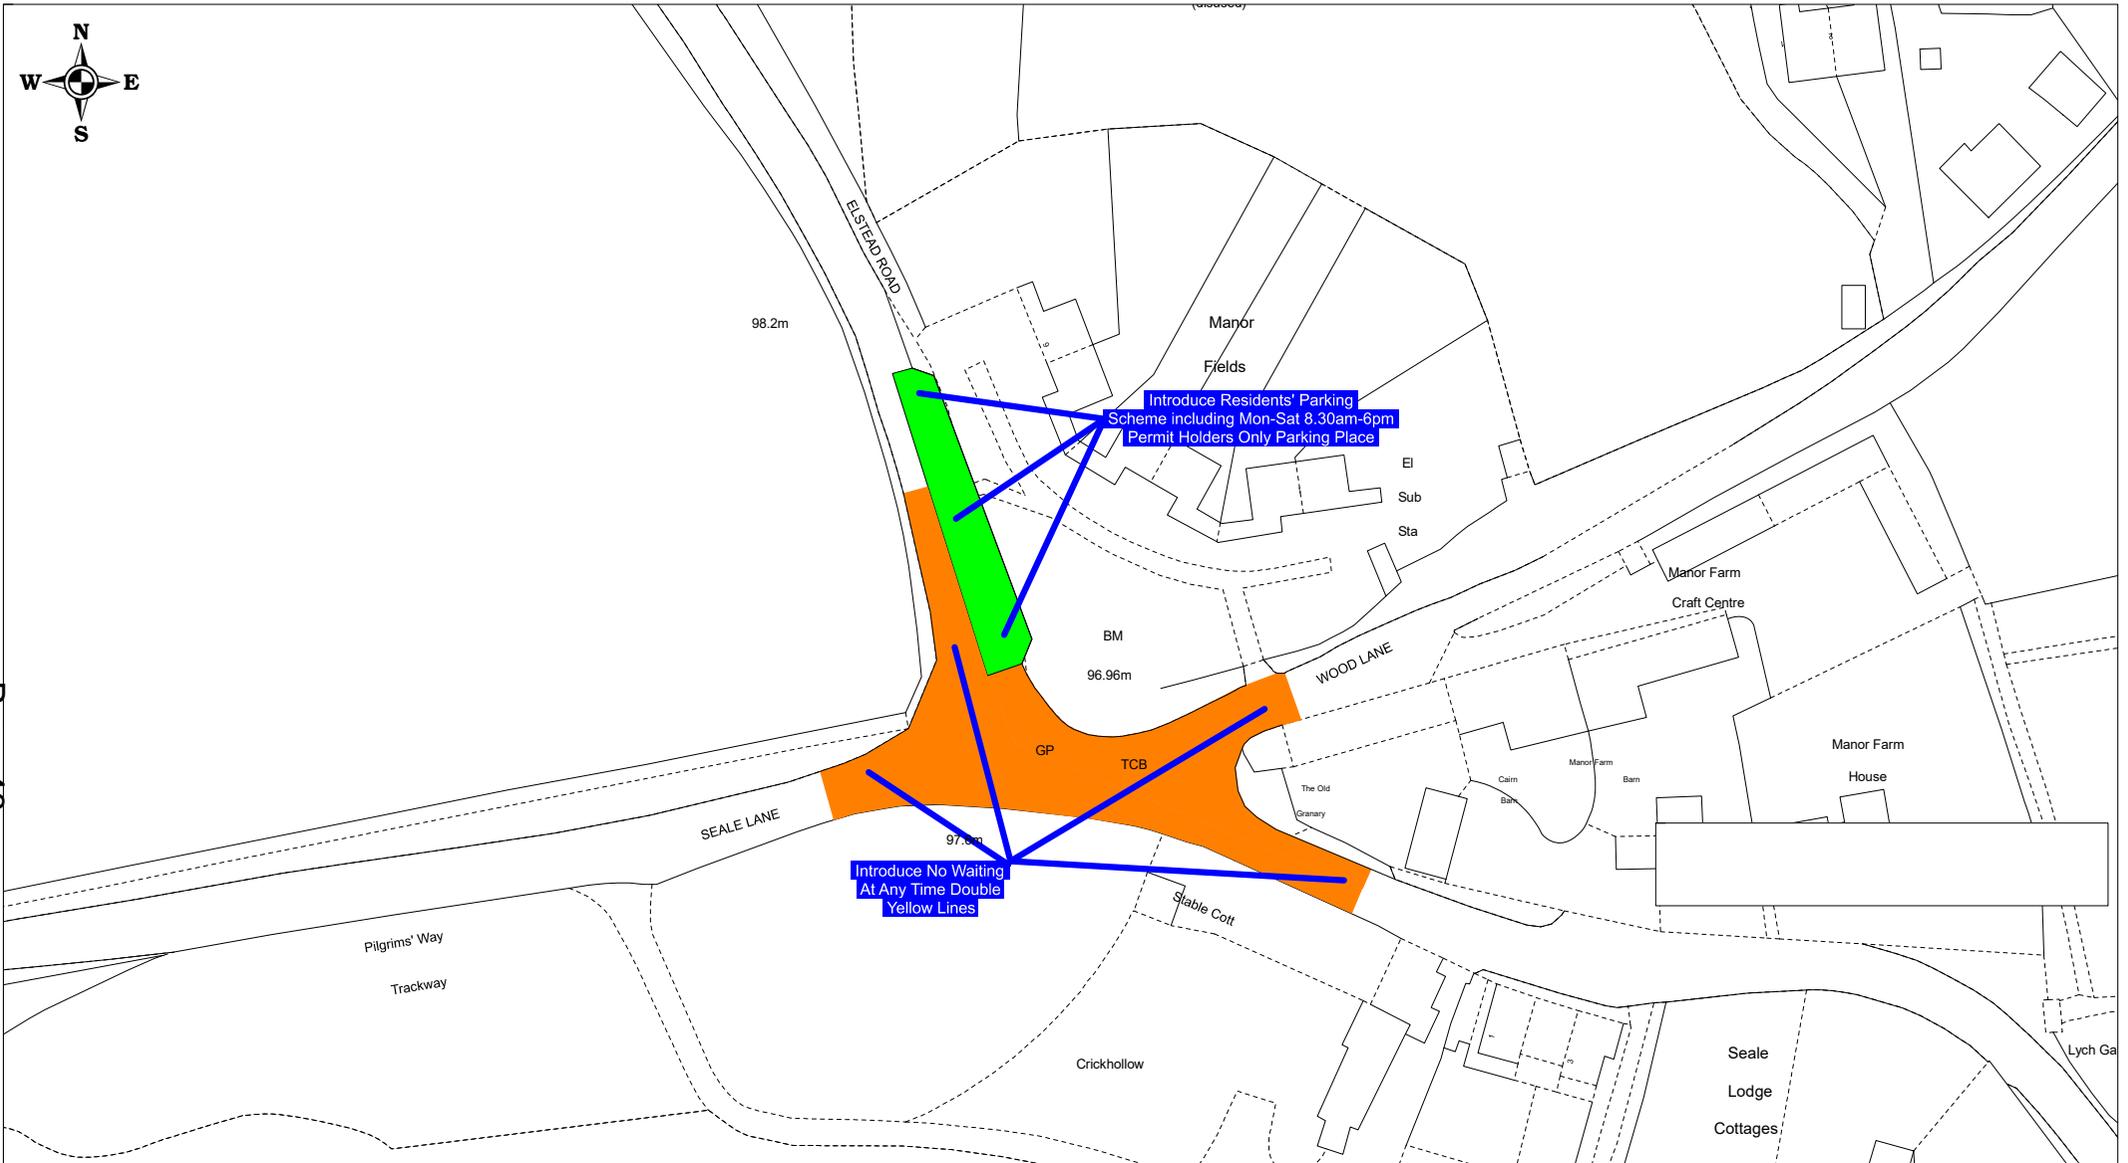

Reproduced from Ordnance Survey Material.  
 HMSO Crown Copyright. All rights reserved.  
 Guildford Borough Council  
 Licence No. 100019625, 2021

**Elstead Road, Seale -  
Proposed**

SCALE	1 : 1000 @ A4
DATE	05/03/2021
DRAWING No.	GBC/LH/ElsteadRdProp
DRAWN BY	LISA HAYDNEY

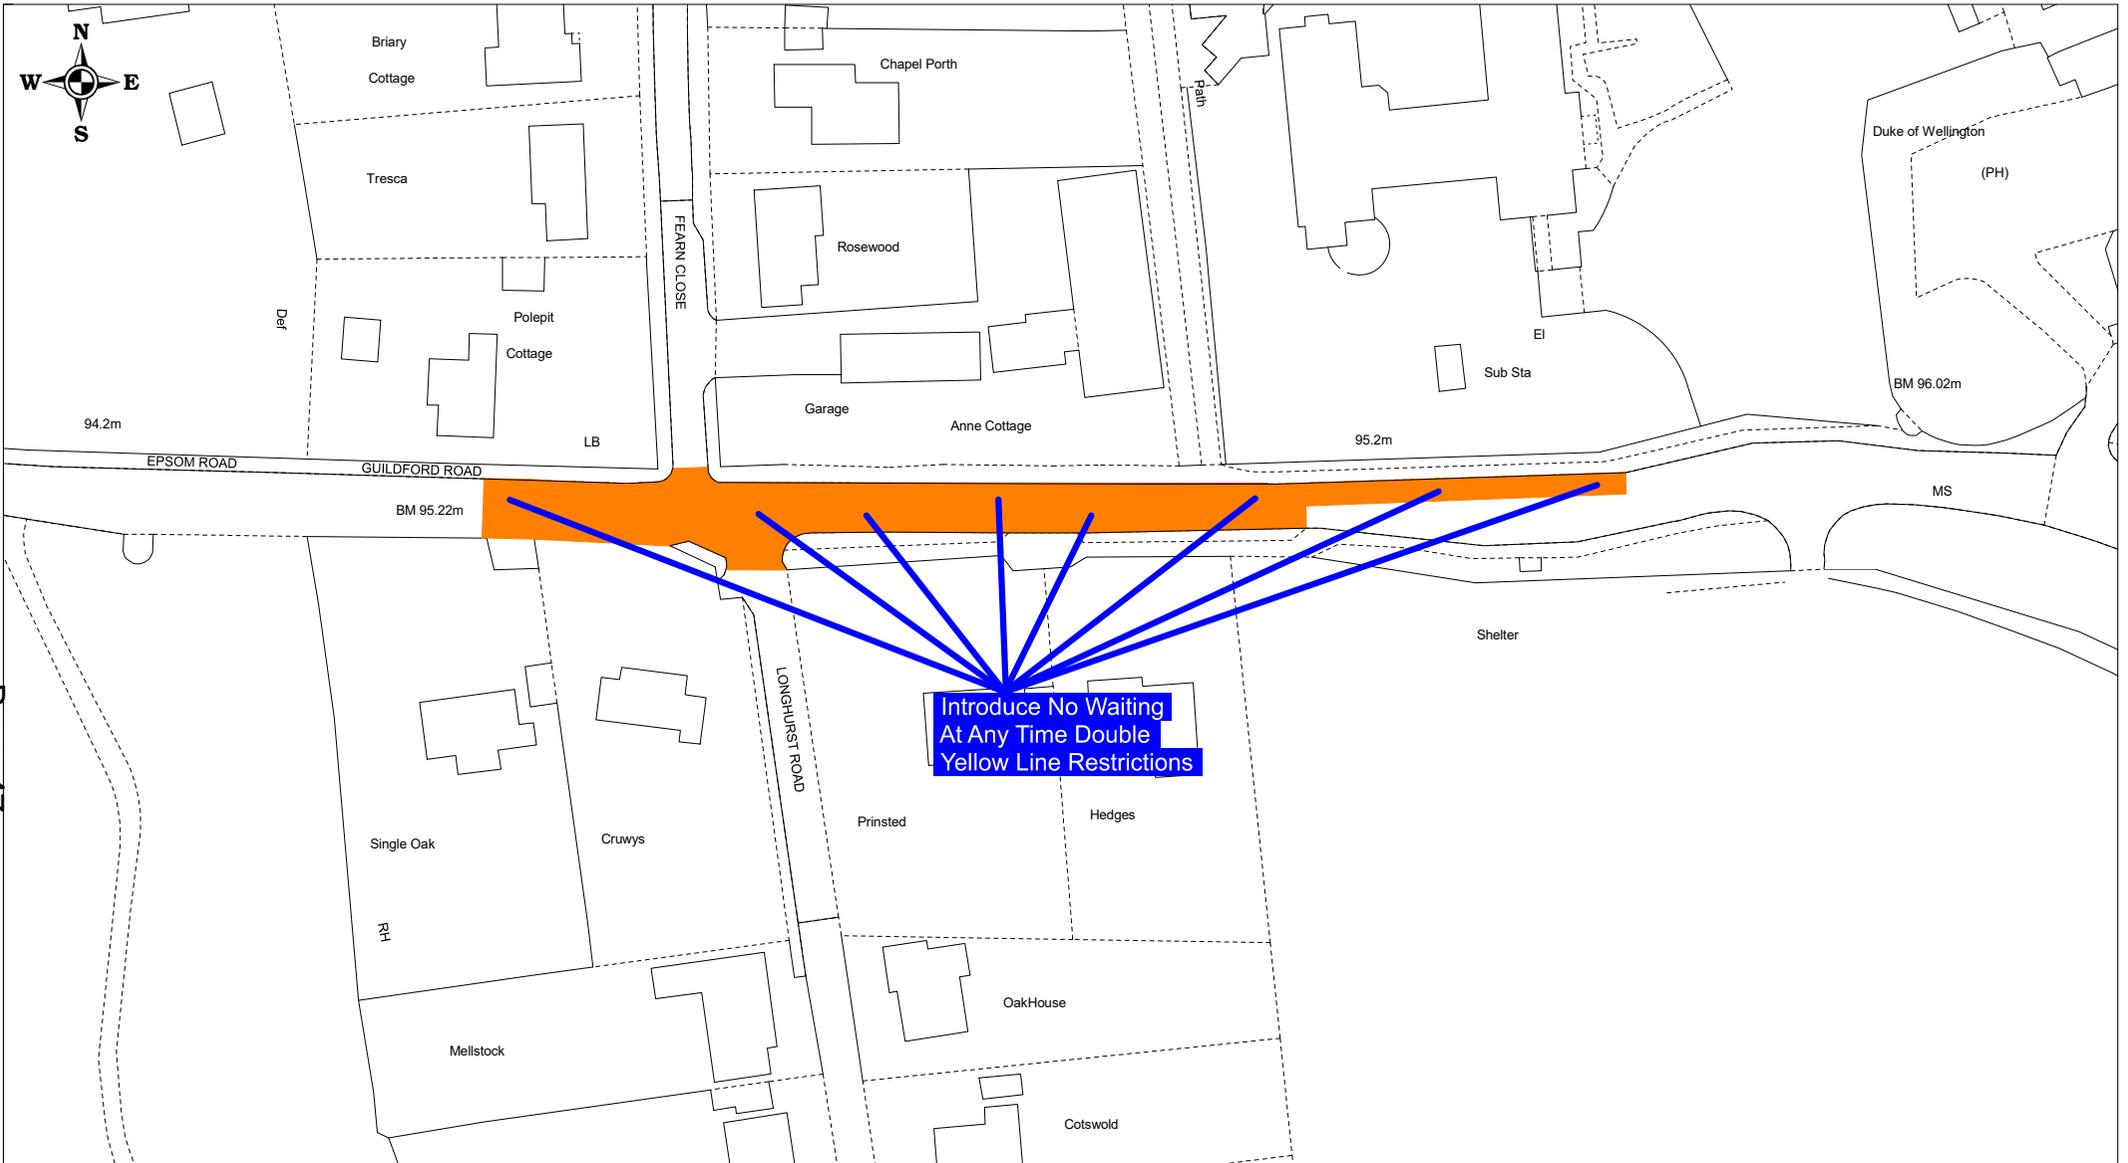

Reproduced from Ordnance Survey Material.  
 HMSO Crown Copyright. All rights reserved.  
 Guildford Borough Council  
 Licence No. 100019625, 2021


Guildford Road, East Horsley -  
 Proposed

SCALE	1 : 1000 @ A4
DATE	05/03/2021
DRAWING No.	GBC/LH/GuildfordRdProp
DRAWN BY	LISA HAYDNEY



Memorial Park


Page 48

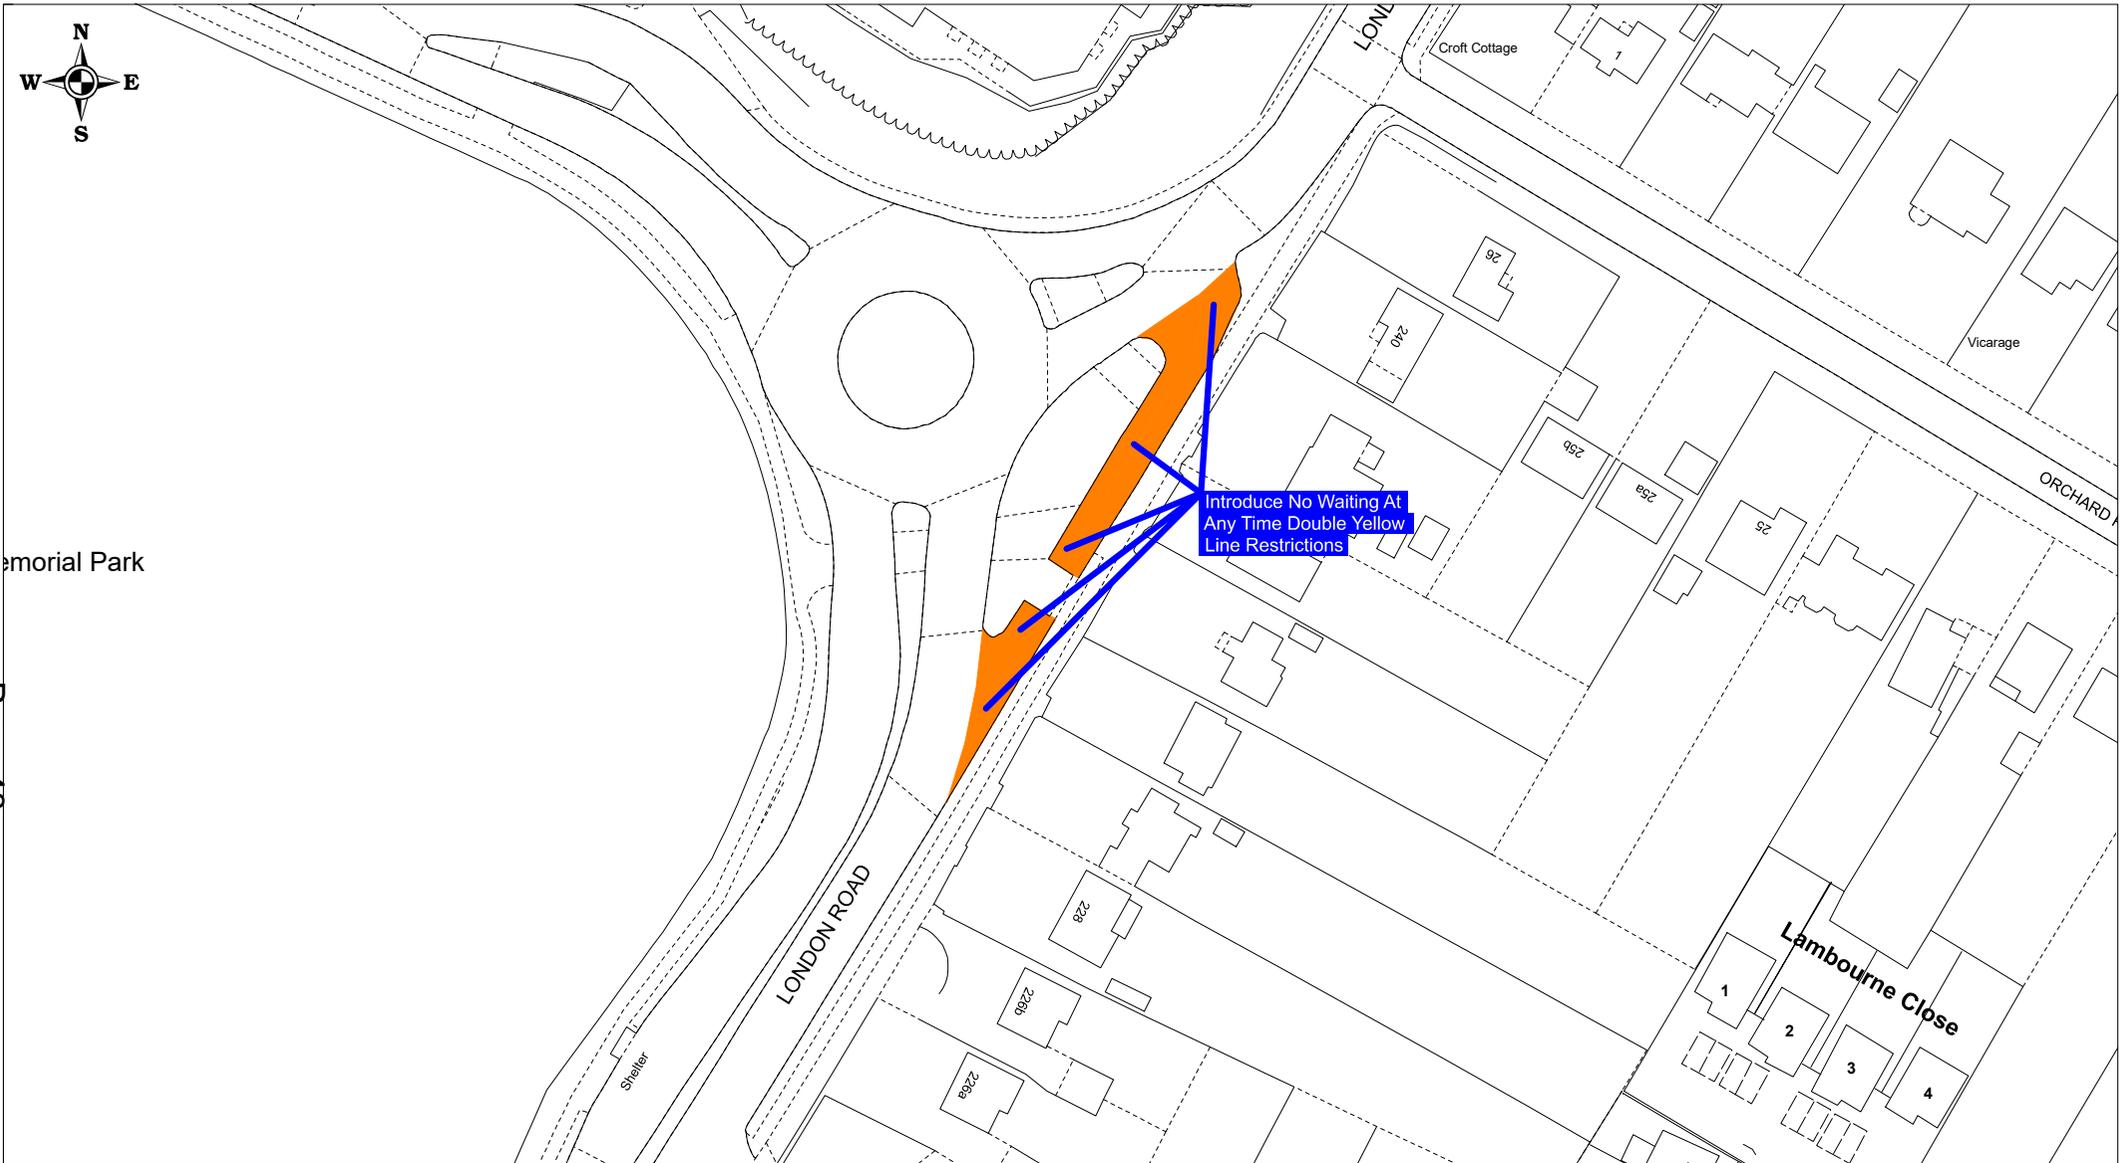

Reproduced from Ordnance Survey Material.  
 HMSO Crown Copyright. All rights reserved.  
 Guildford Borough Council  
 Licence No. 100019625, 2021

London Road, Burham -  
 Proposed

SCALE	1 : 1000 @ A4
DATE	05/03/2021
DRAWING No.	GBC/LH/LondonRdProp
DRAWN BY	LISA HAYDNEY

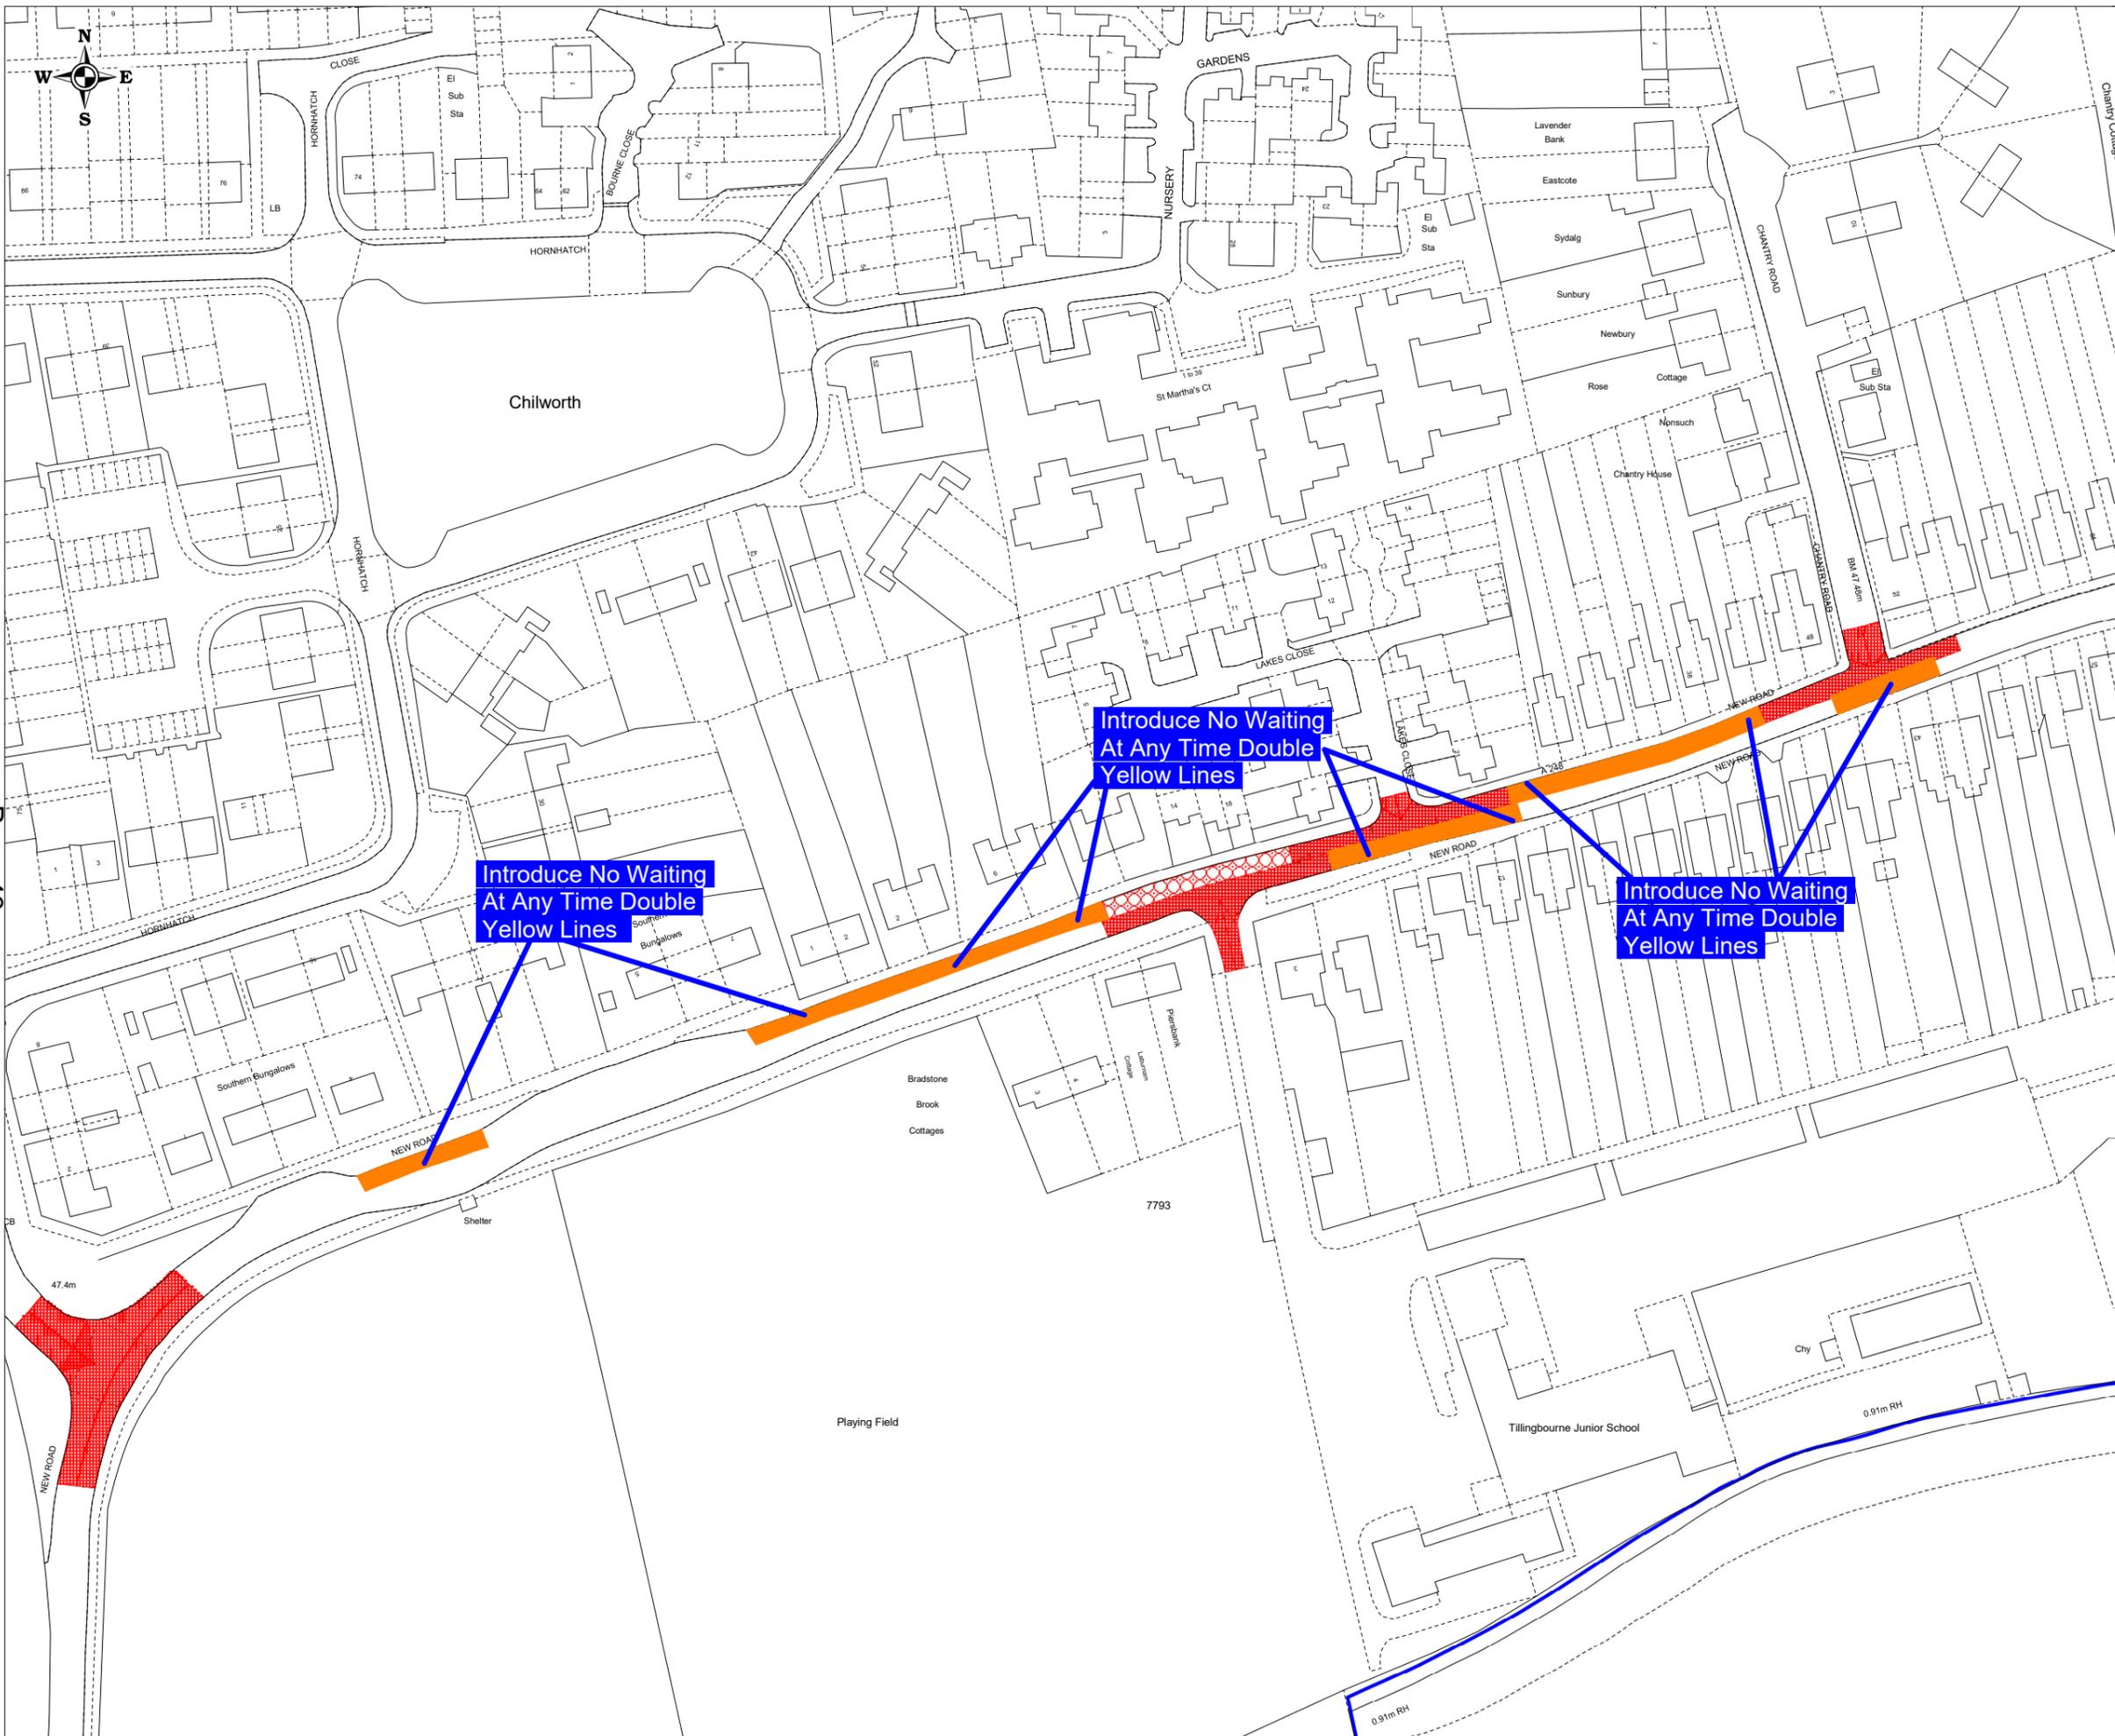

**Key to Restriction Types Displayed**


-  No Waiting At Any Time
-  No Waiting Monday-Friday 8am-6pm

Reproduced from Ordnance Survey Material.  
 HMSO Crown Copyright. All rights reserved.  
 Guildford Borough Council  
 Licence No: 100019625, 2021



DRAWING TITLE  
**New Road, Chilworth (Part1) - Proposed**


SCALE	1 : 1250 @ A3
DATE	05/03/2021
DRAWING No.	GBC/LH/NewRdProp1
DRAWN BY	LISA HAYDNEY

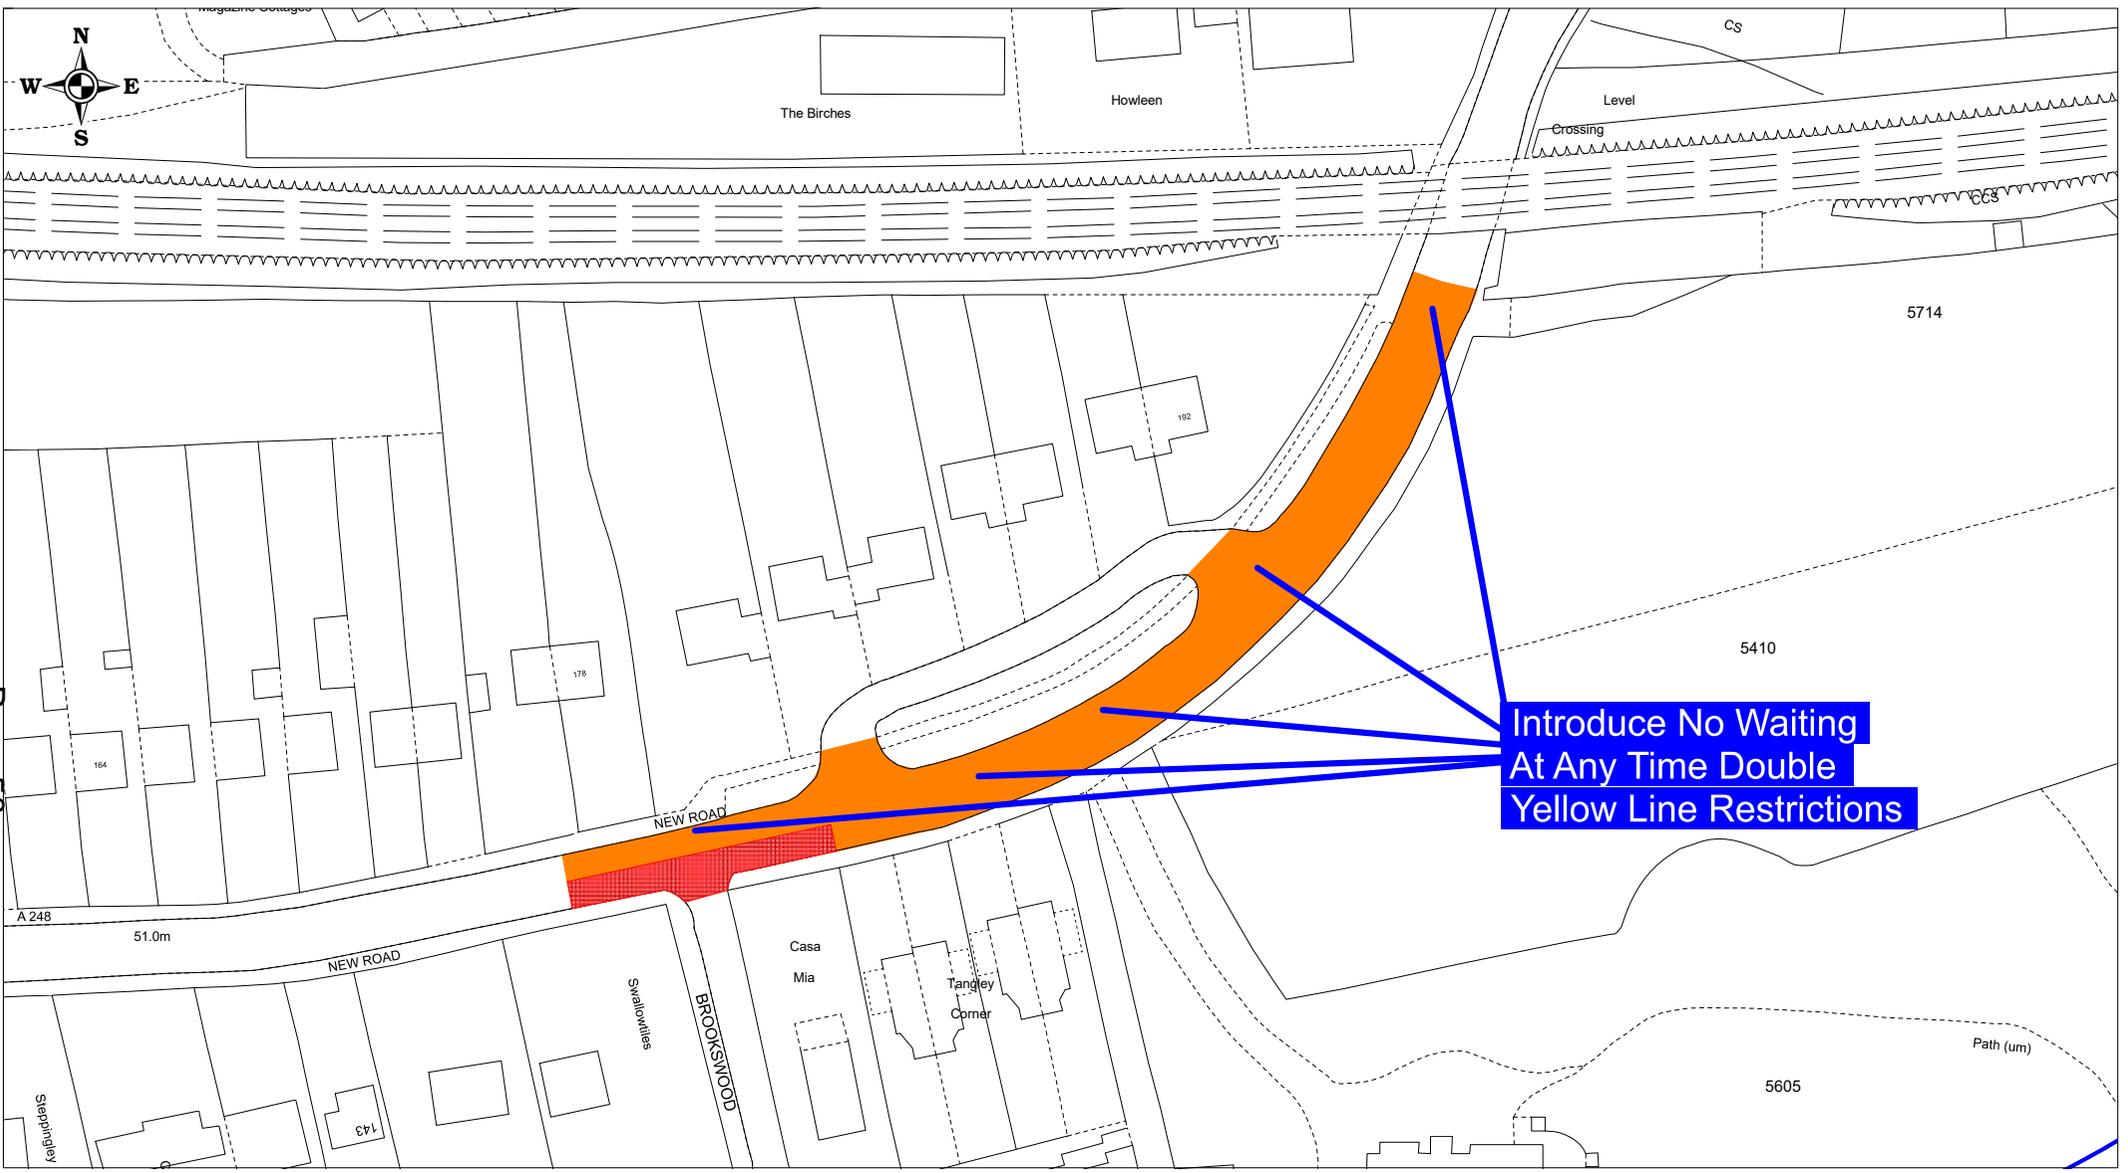

Reproduced from Ordnance Survey Material.  
HMSO Crown Copyright. All rights reserved.  
Guildford Borough Council  
Licence No. 100019625, 2021

**New Road, Chilworth (Part 2) -  
Proposed**


SCALE	1 : 1000 @ A4
DATE	05/03/2021
DRAWING No.	GBC/LH/NewRdProp2
DRAWN BY	LISA HAYDNEY

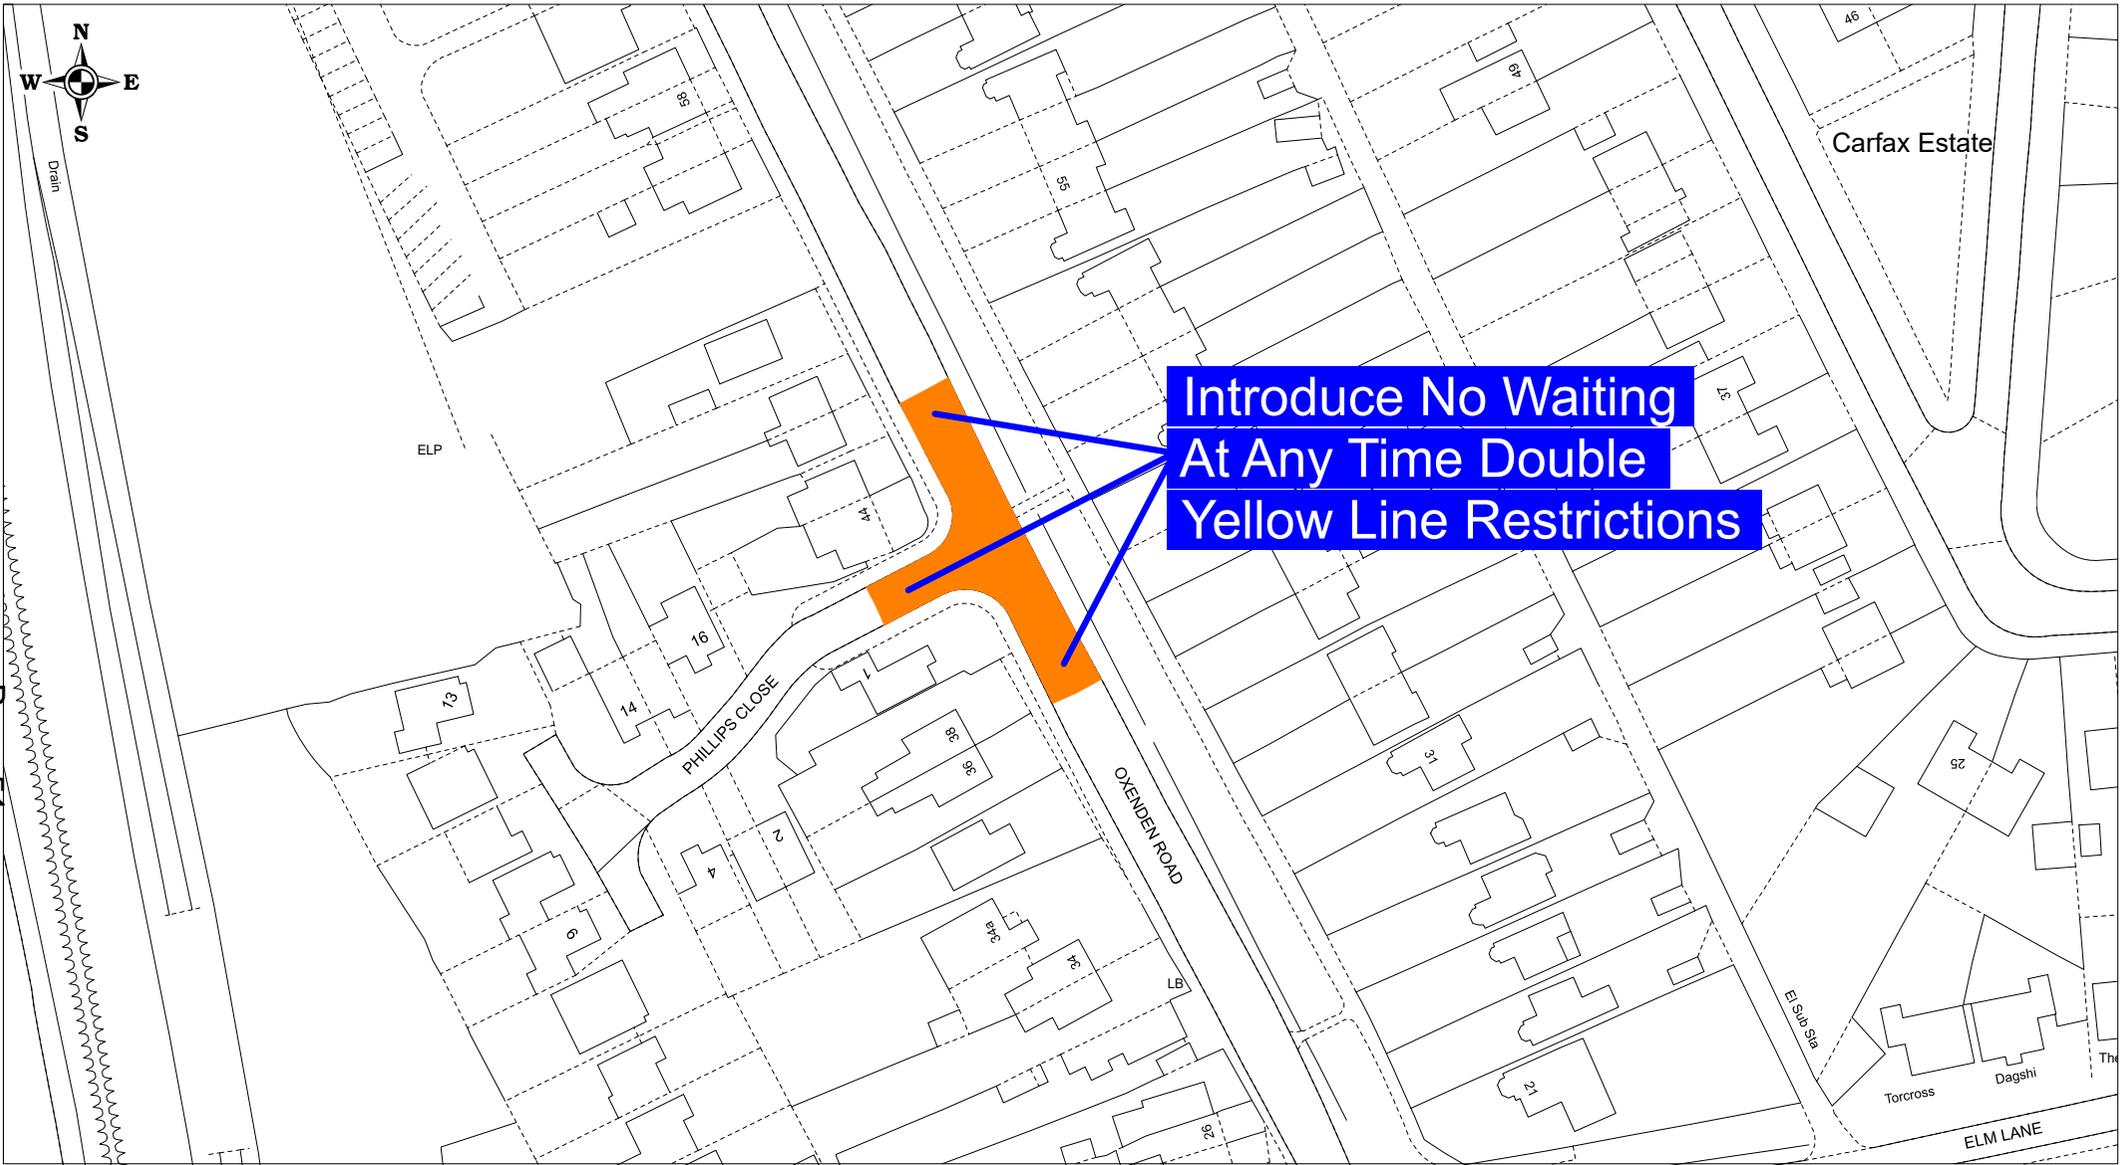

Reproduced from Ordnance Survey Material.  
 HMSO Crown Copyright. All rights reserved.  
 Guildford Borough Council  
 Licence No. 100019625, 2021

Oxenden Road, Ash -  
 Proposed

SCALE	1 : 1000 @ A4
DATE	05/03/2021
DRAWING No.	GBC/LH/OxendenRdProp
DRAWN BY	LISA HAYDNEY

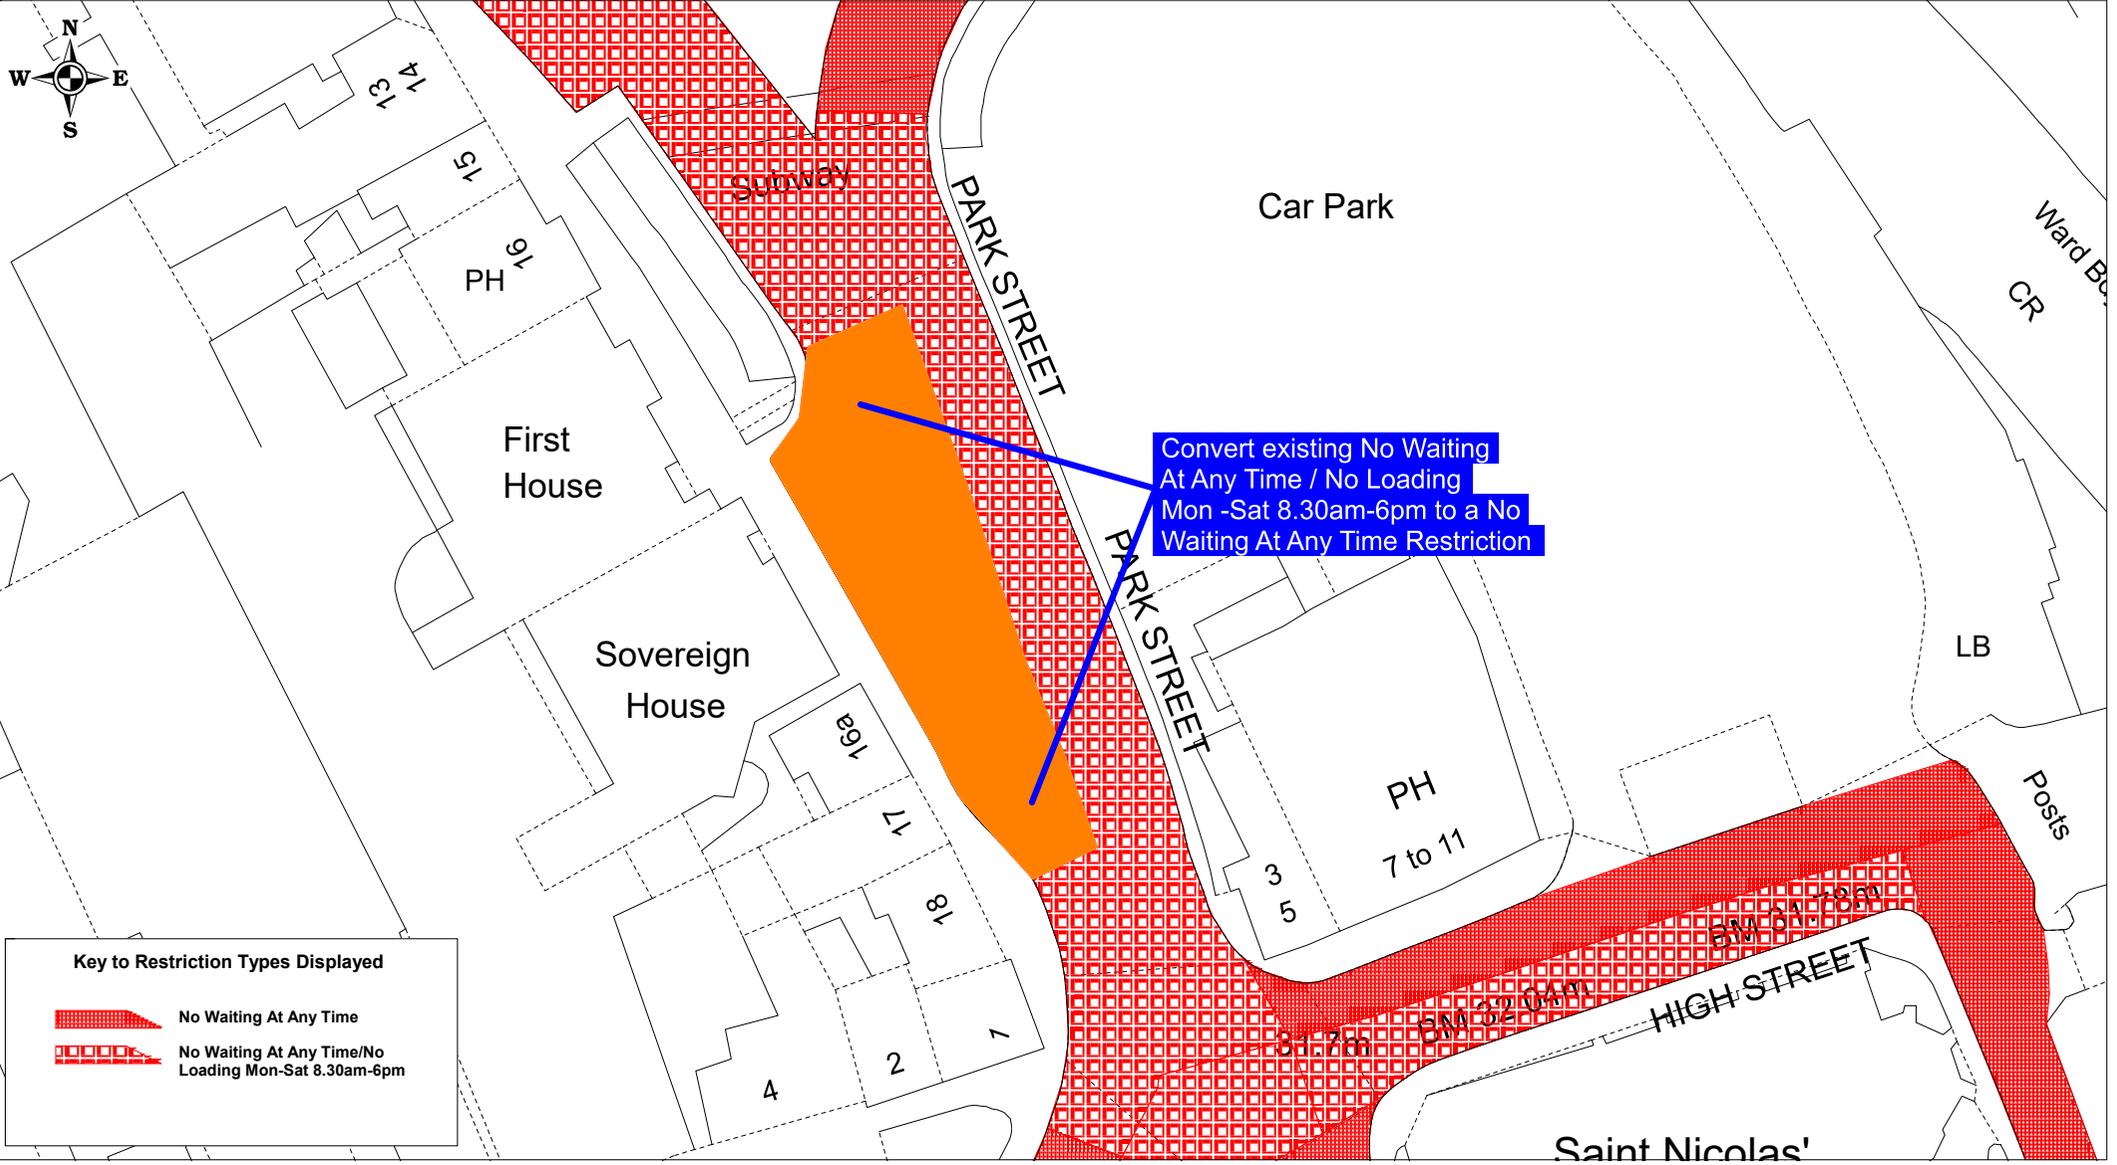

**Key to Restriction Types Displayed**


-  No Waiting At Any Time
-  No Waiting At Any Time/No Loading Mon-Sat 8.30am-6pm



Reproduced from Ordnance Survey Material.  
 HMSO Crown Copyright. All rights reserved.  
 Guildford Borough Council  
 Licence No. 100019625, 2021

Park Street, Guilford CPZ -  
 Proposed

SCALE	1 : 500 @ A4
DATE	05/03/2021
DRAWING No.	GBC/LH/ParkStProp
DRAWN BY	LISA HAYDNEY

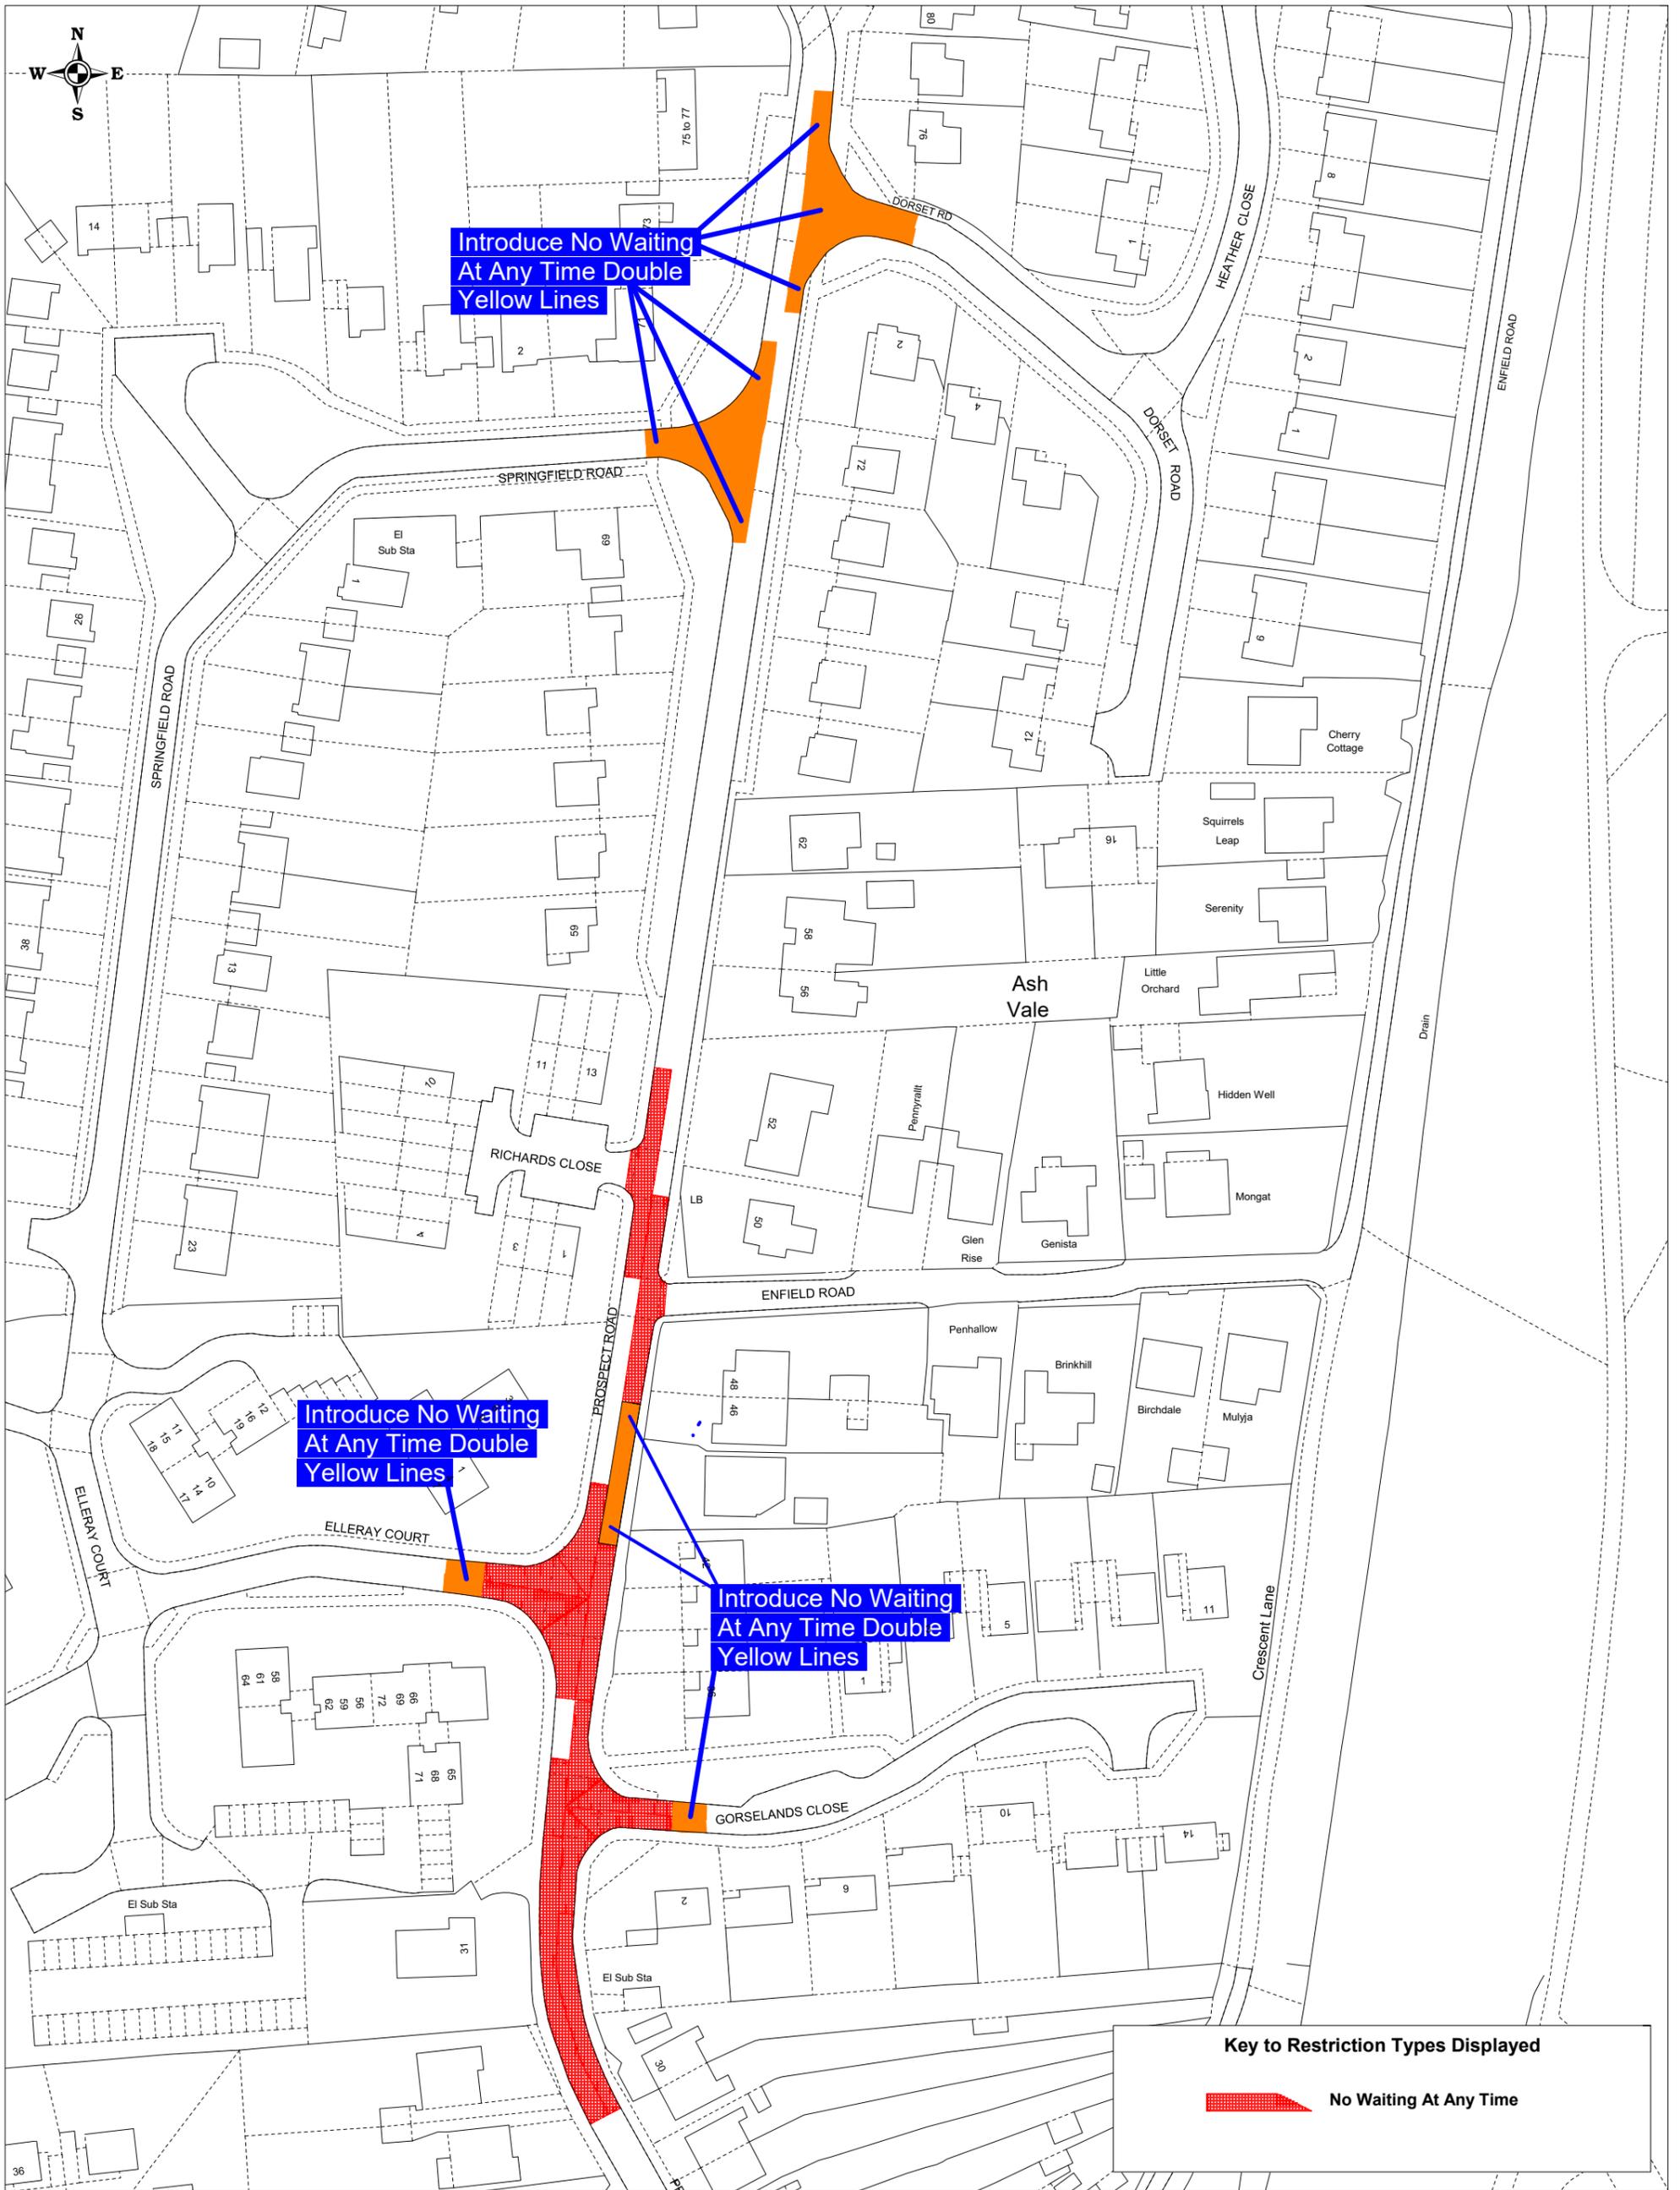

Introduce No Waiting  
At Any Time Double  
Yellow Lines


Introduce No Waiting  
At Any Time Double  
Yellow Lines

Introduce No Waiting  
At Any Time Double  
Yellow Lines

**Key to Restriction Types Displayed**

 **No Waiting At Any Time**


SCALE	1 : 1000 @ A3
DATE	05/03/2021
DRAWING No.	GBC/LH/ProspectRdProp
DRAWN BY	LISA HAYDNEY

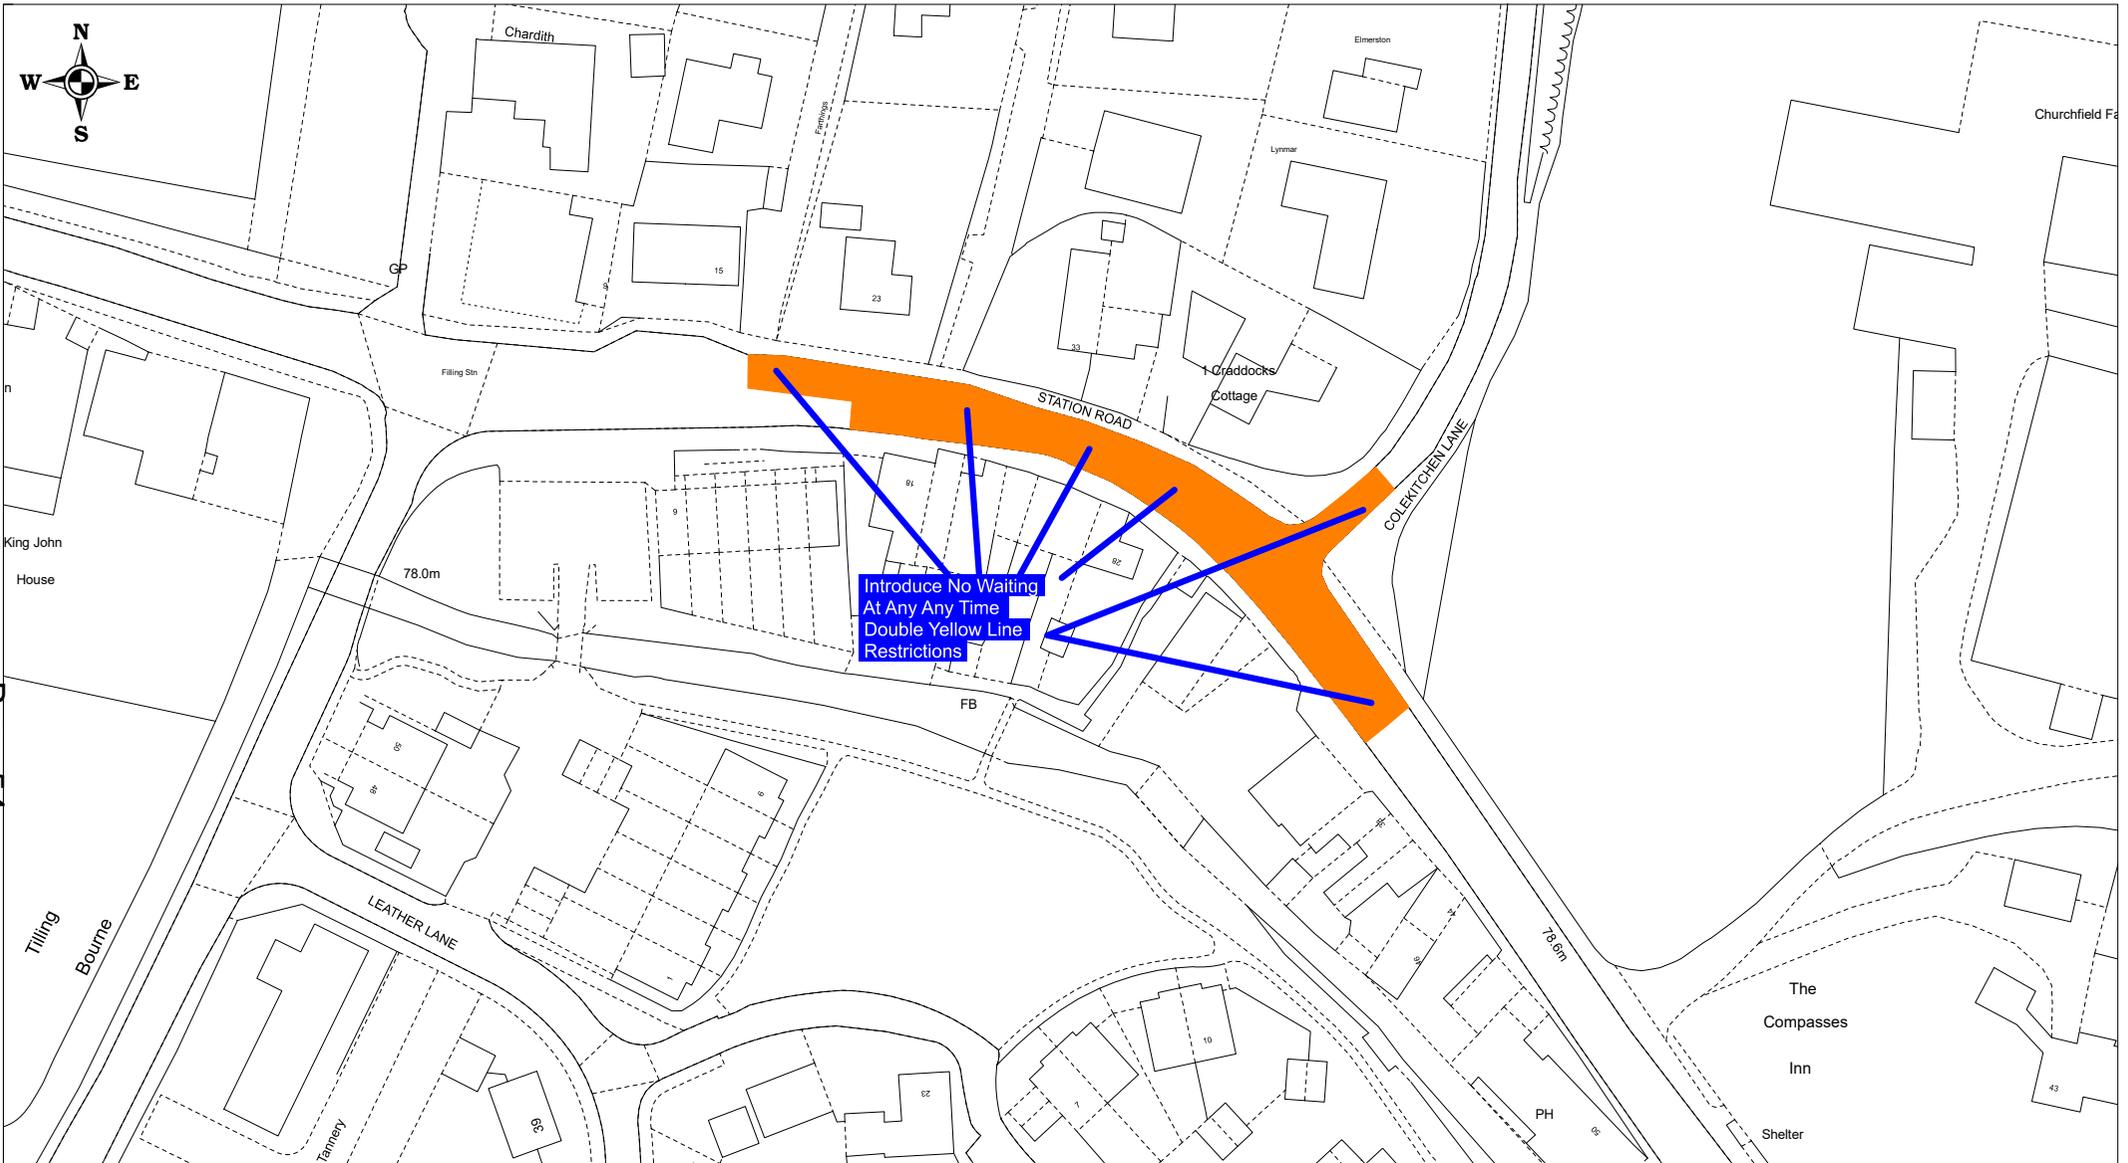

Reproduced from Ordnance Survey Material.  
 HMSO Crown Copyright. All rights reserved.  
 Guildford Borough Council  
 Licence No. 100019625, 2021

Station Road, Gomshall -  
 Proposed


SCALE	1 : 1000 @ A4
DATE	05/03/2021
DRAWING No.	GBC/LH/StationRdProp
DRAWN BY	LISA HAYDNEY

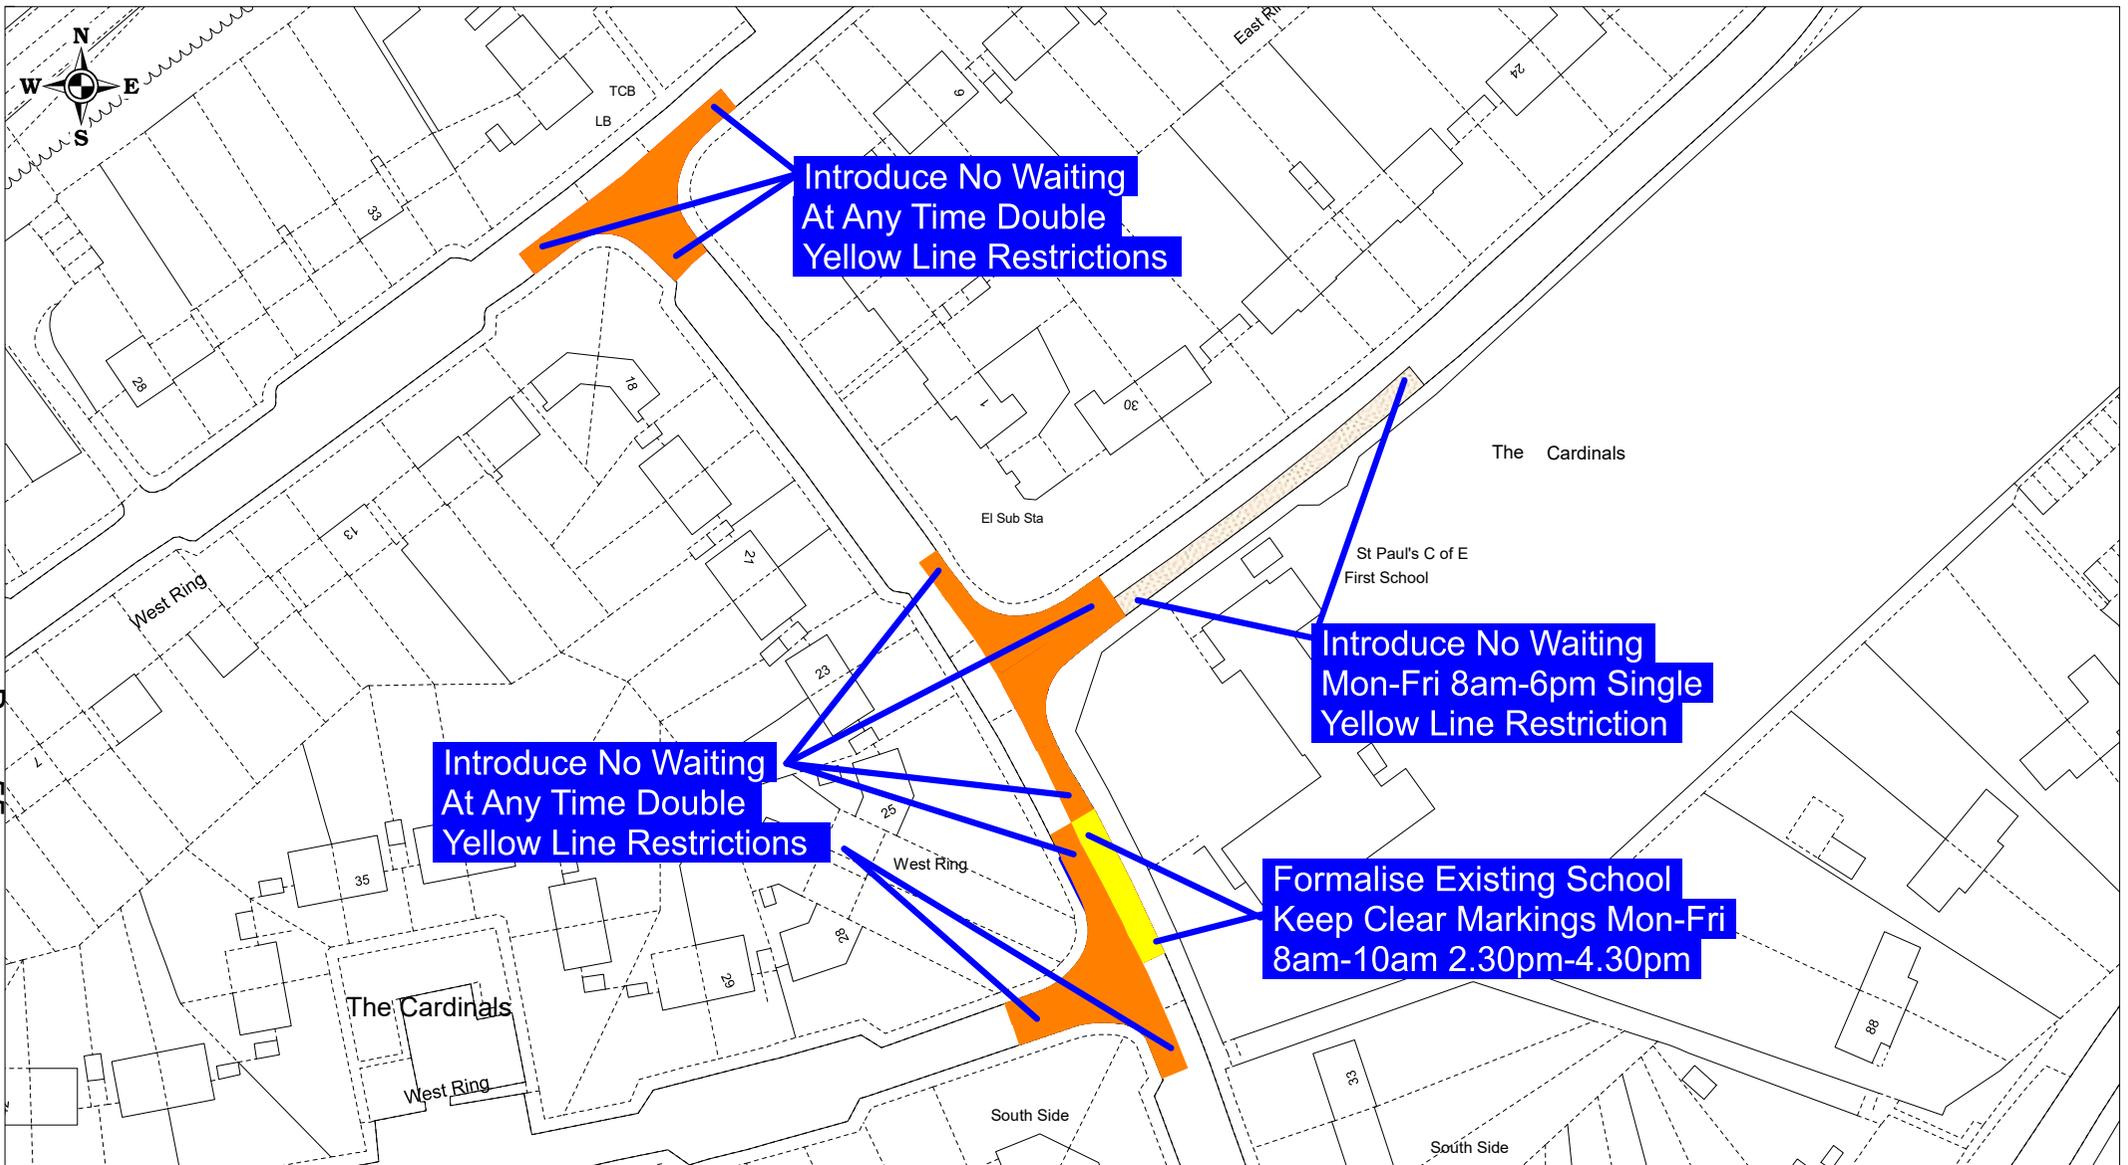

Reproduced from Ordnance Survey Material.  
 HMSO Crown Copyright. All rights reserved.  
 Guildford Borough Council  
 Licence No. 100019625, 2021

The Cardinals, Tongham -  
 Proposed


SCALE	1 : 1000 @ A4
DATE	05/03/2021
DRAWING No.	GBC/LH/TheCardinalsProp
DRAWN BY	LISA HAYDNEY

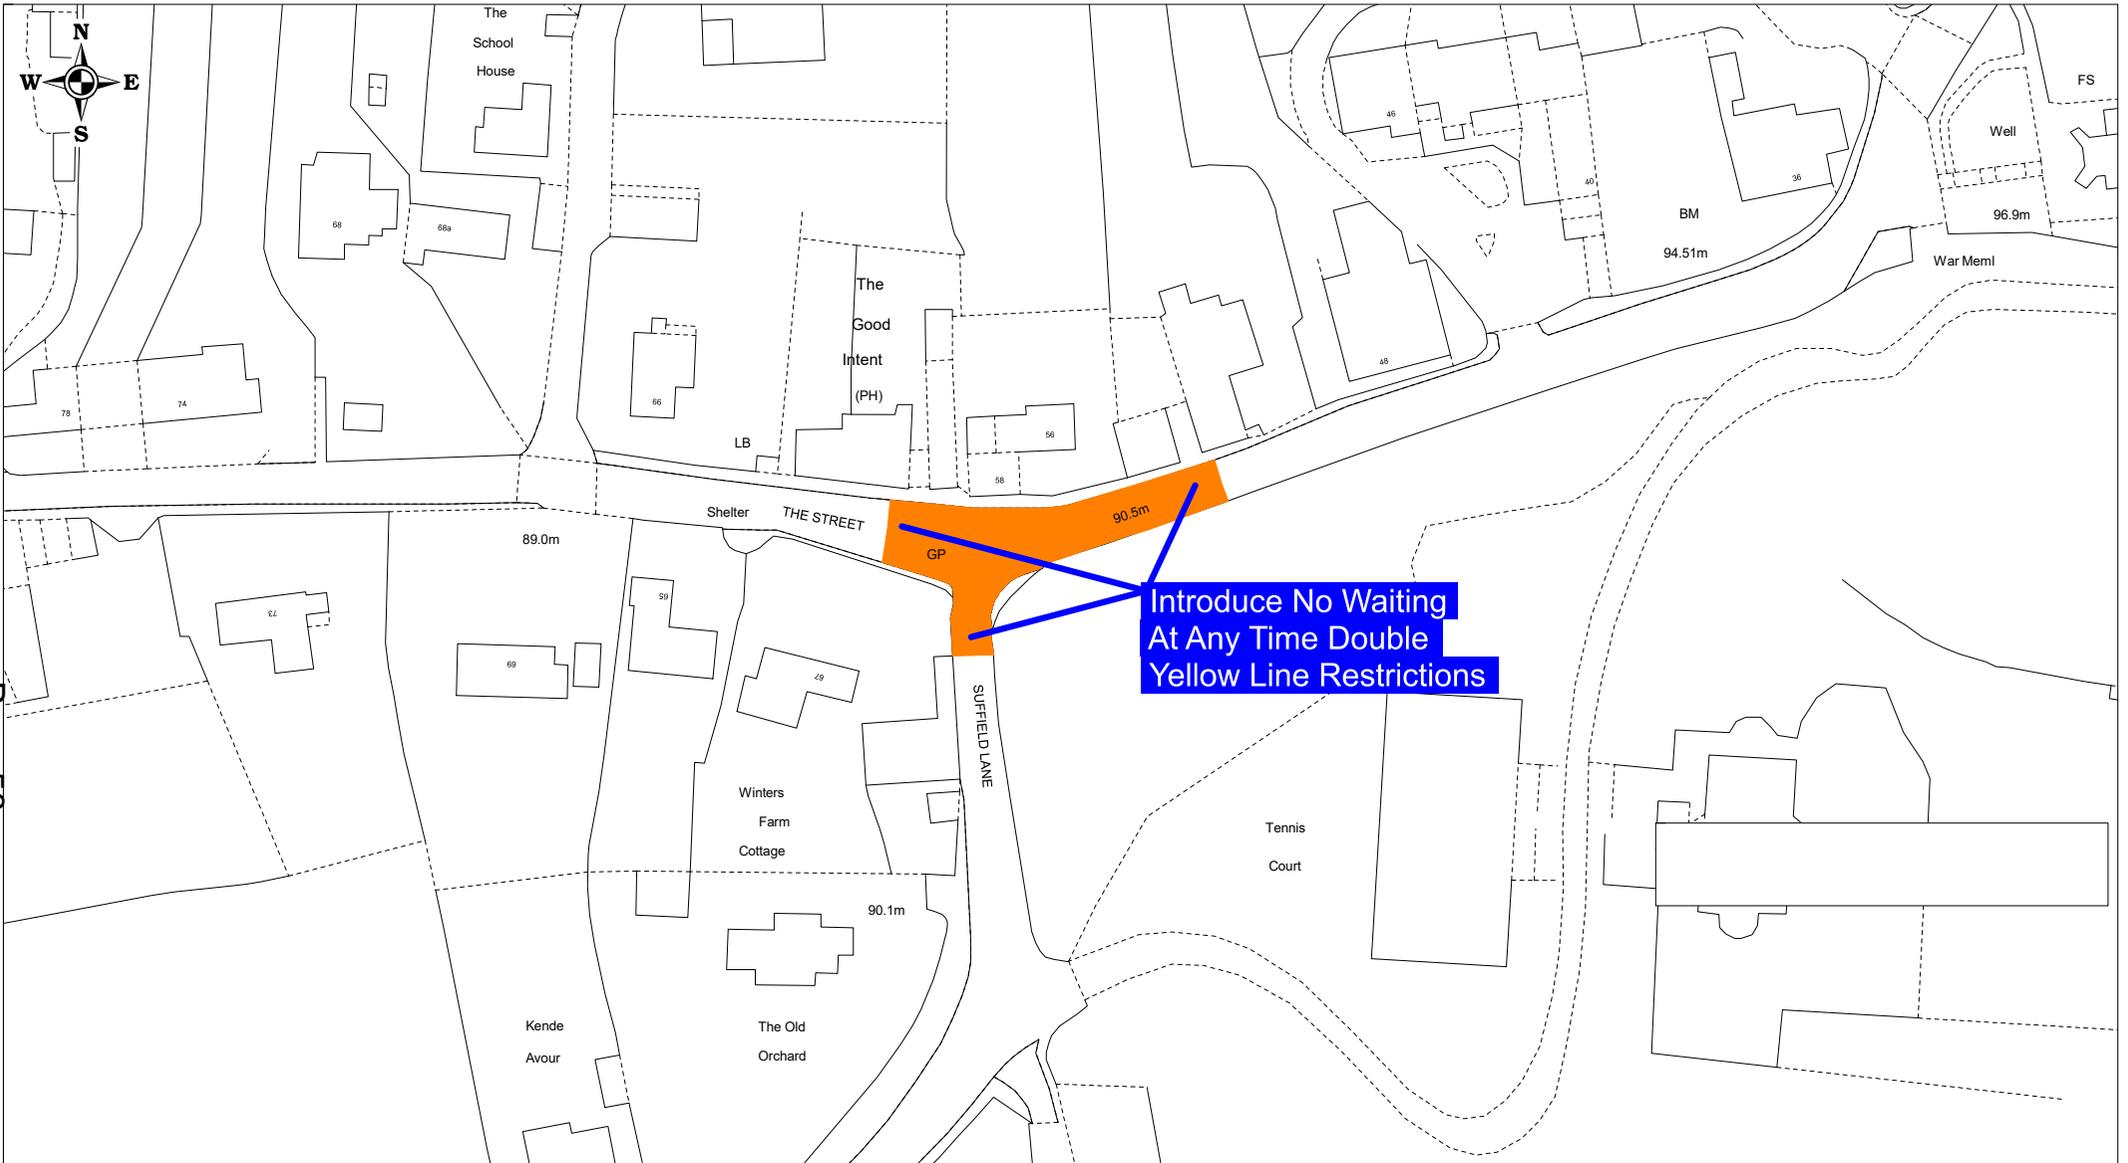

Reproduced from Ordnance Survey Material.  
 HMSO Crown Copyright. All rights reserved.  
 Guildford Borough Council  
 Licence No. 100019625, 2021

The Street, Puttenham -  
 Proposed

SCALE	1 : 1000 @ A4
DATE	05/03/2021
DRAWING No.	GBC/LH/PuttenhamProp
DRAWN BY	LISA HAYDNEY

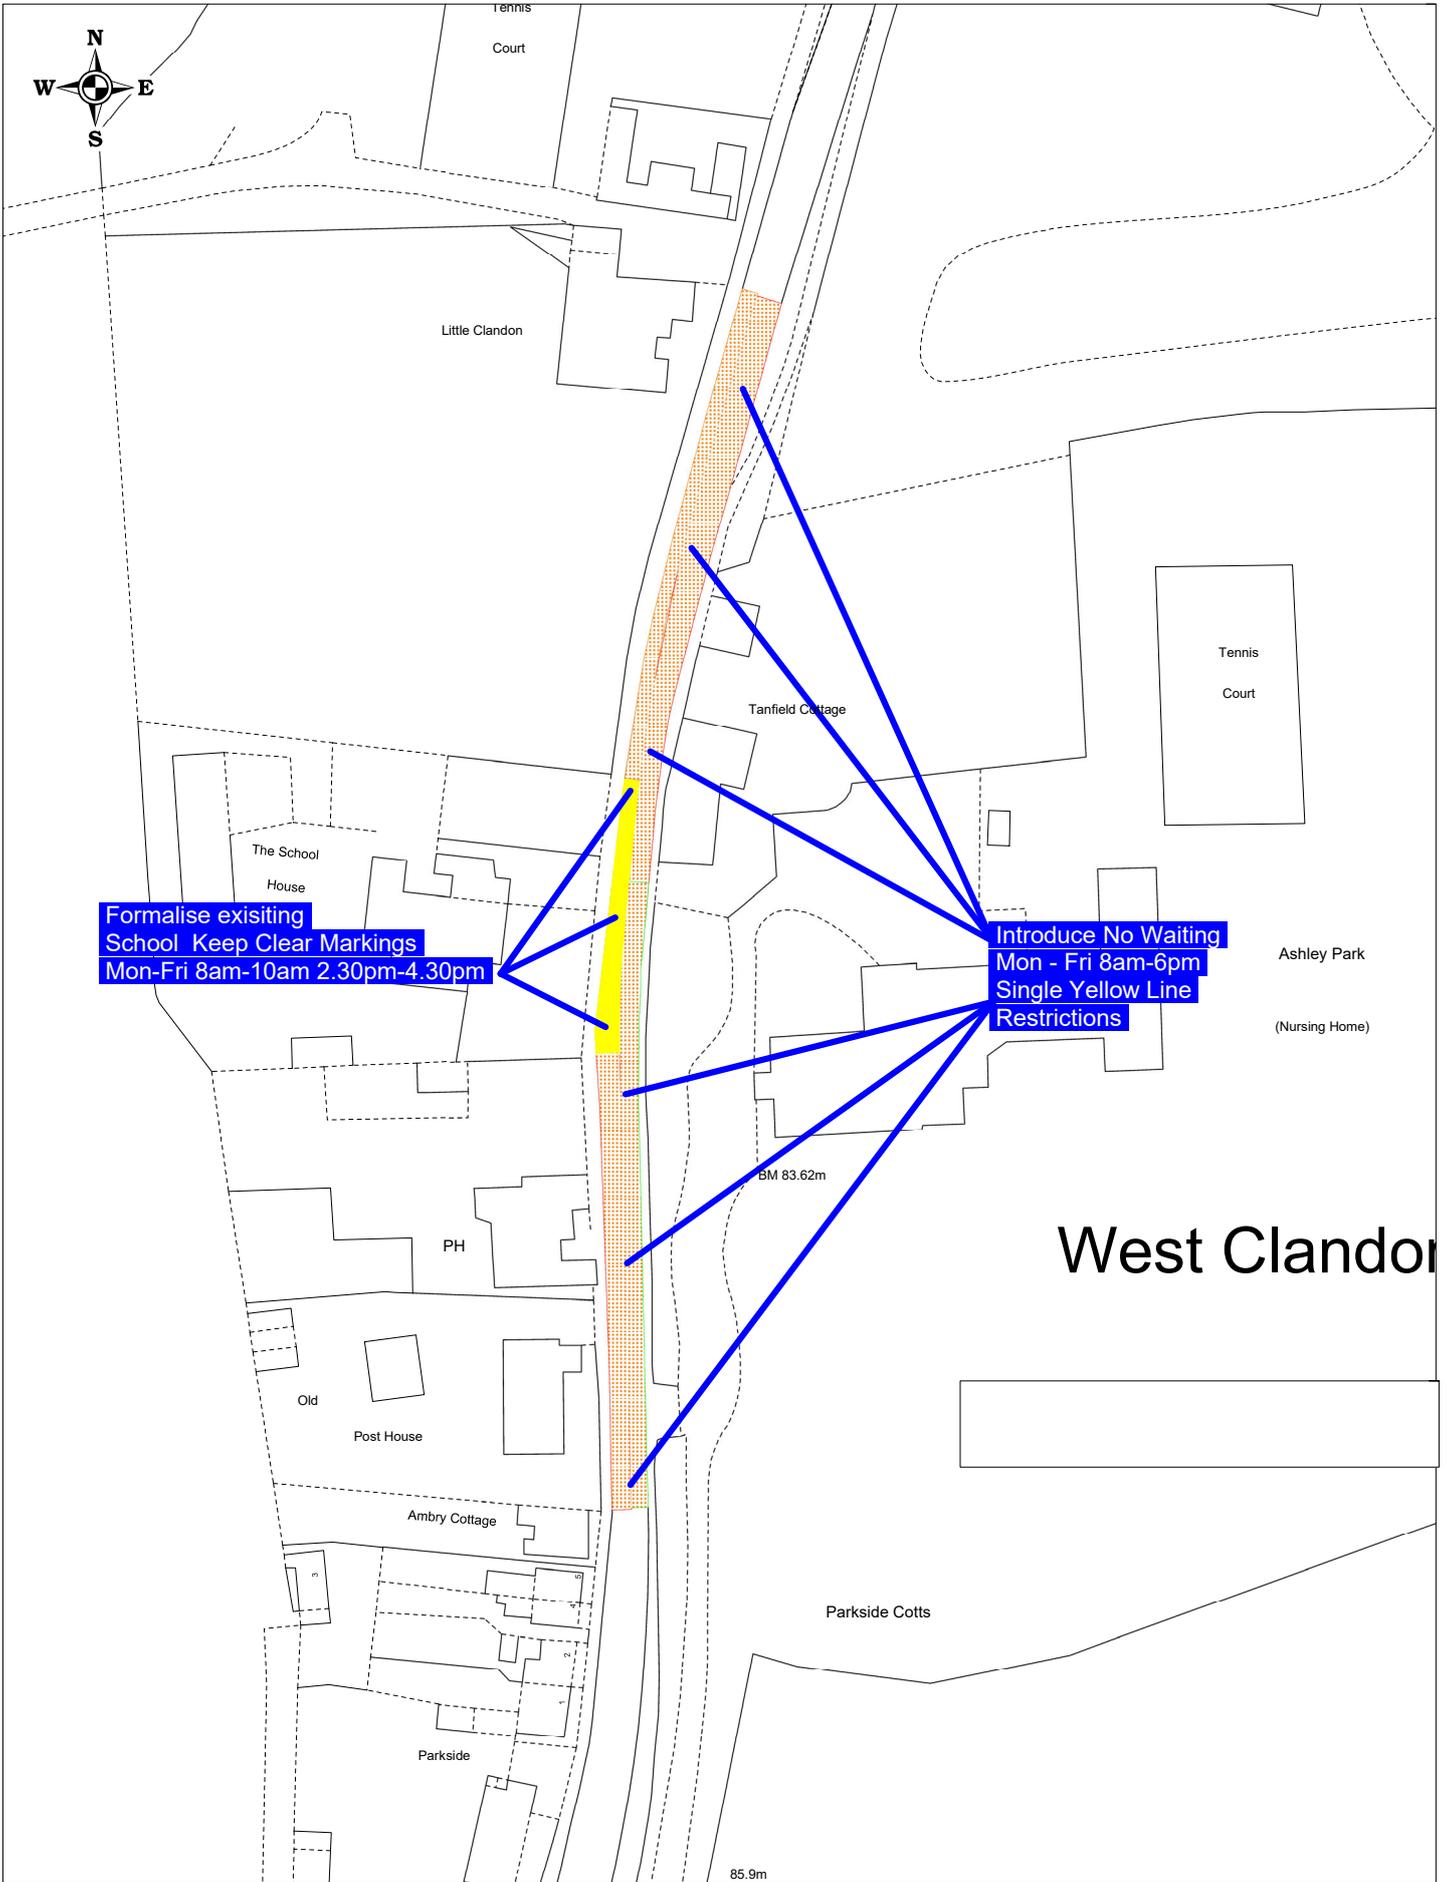


# West Clandon



Reproduced from Ordnance Survey Material.  
HMSO Crown Copyright. All rights reserved.  
Guildford Borough Council  
Licence No. 100019625, 2021

**The Street, West Clandon -  
Proposed**


SCALE	1 : 1000 @ A4
DATE	05/03/2021
DRAWING No.	GBC/APH/TheStreetWestClandonProp
DRAWN BY	LISA HAYDNEY

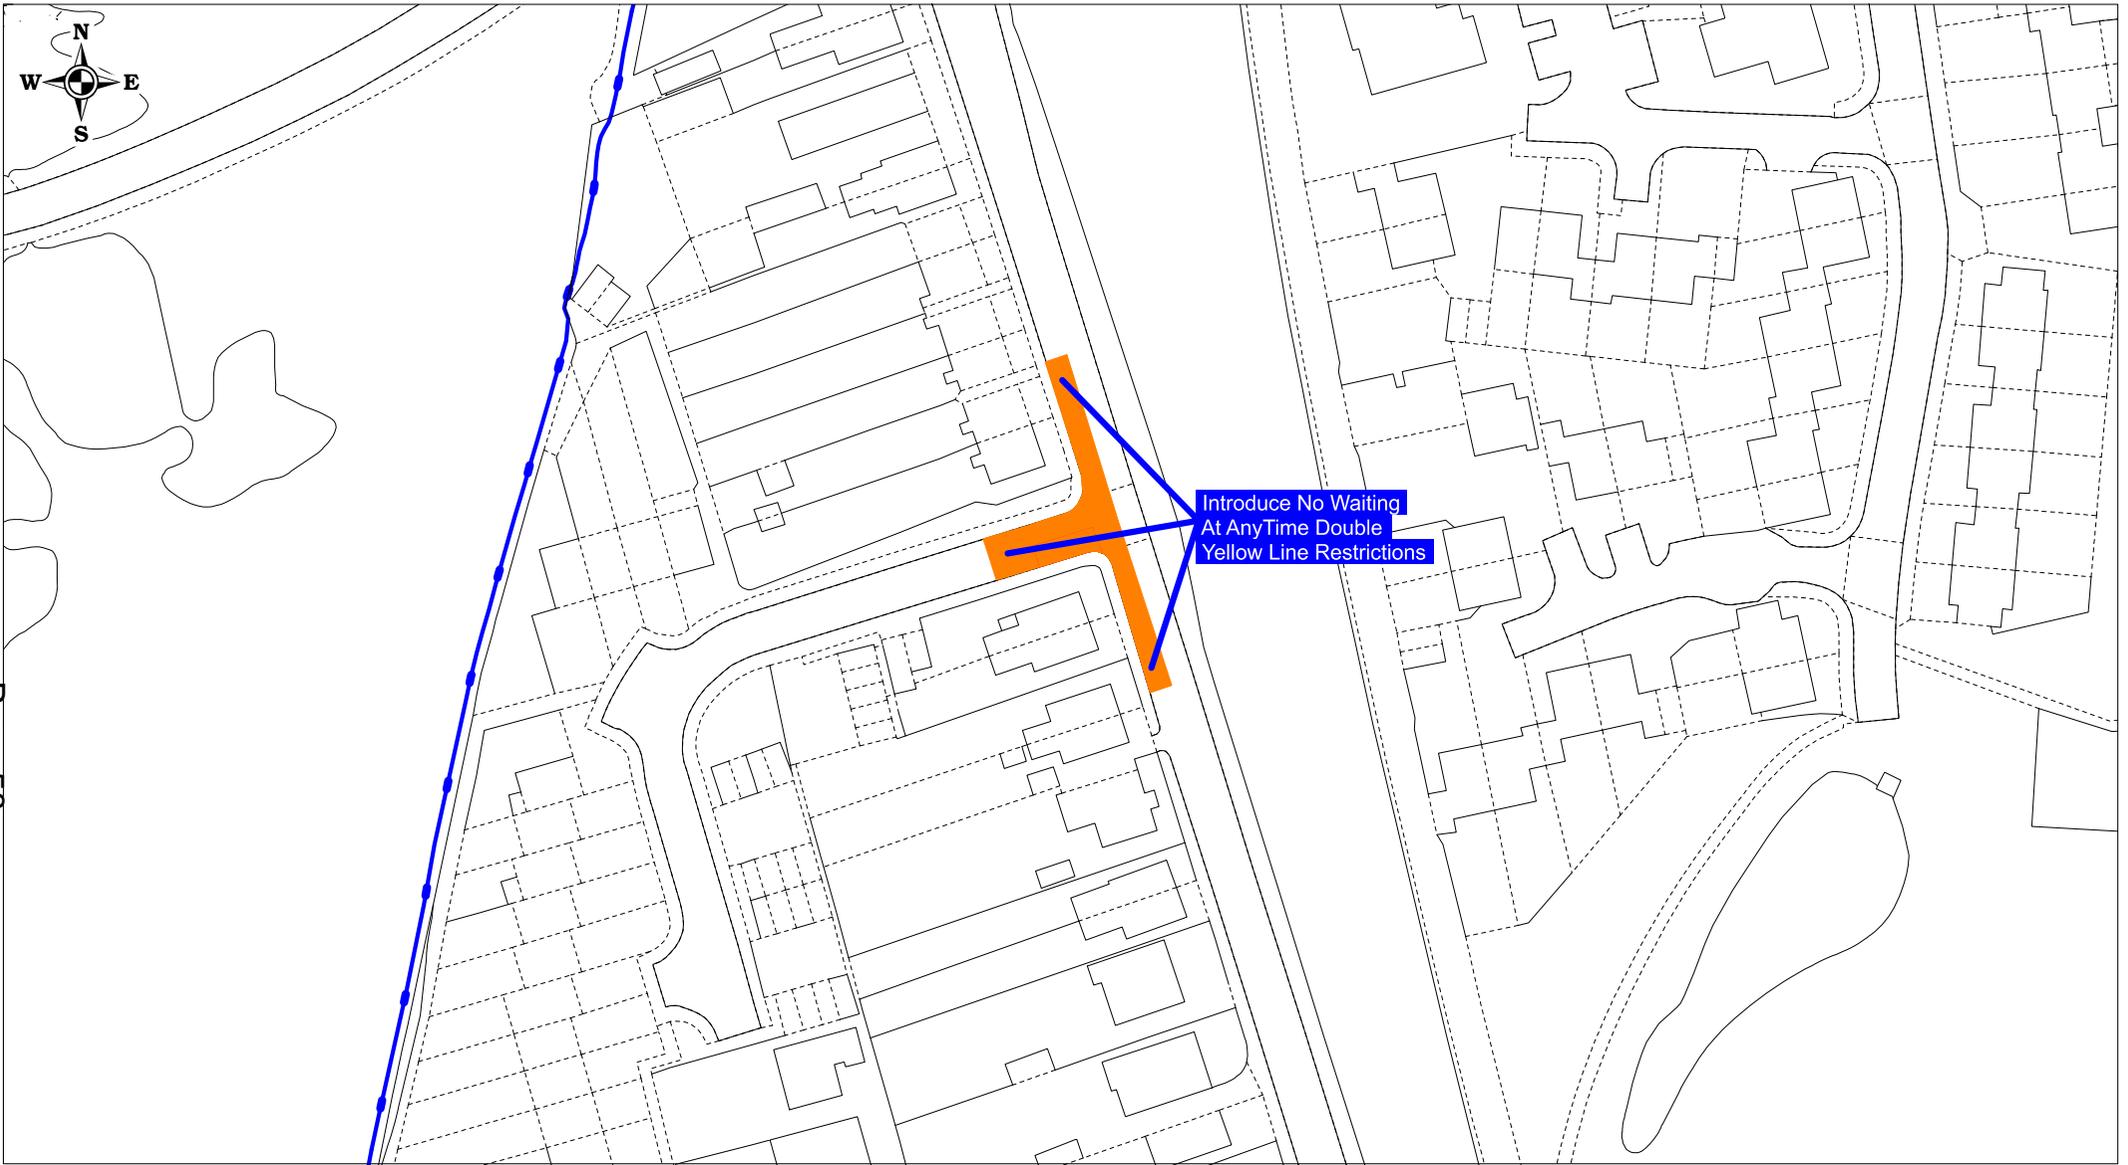

Reproduced from Ordnance Survey Material.  
 HMSO Crown Copyright. All rights reserved.  
 Guildford Borough Council  
 Licence No. 100019625, 2021

Worplesdon Rd / Regalfield Cl, Guildford -  
 Proposed

SCALE	1 : 1000 @ A4
DATE	05/03/2021
DRAWING No.	GBC/LH/RegalFieldCIProp
DRAWN BY	LISA HAYDNEY

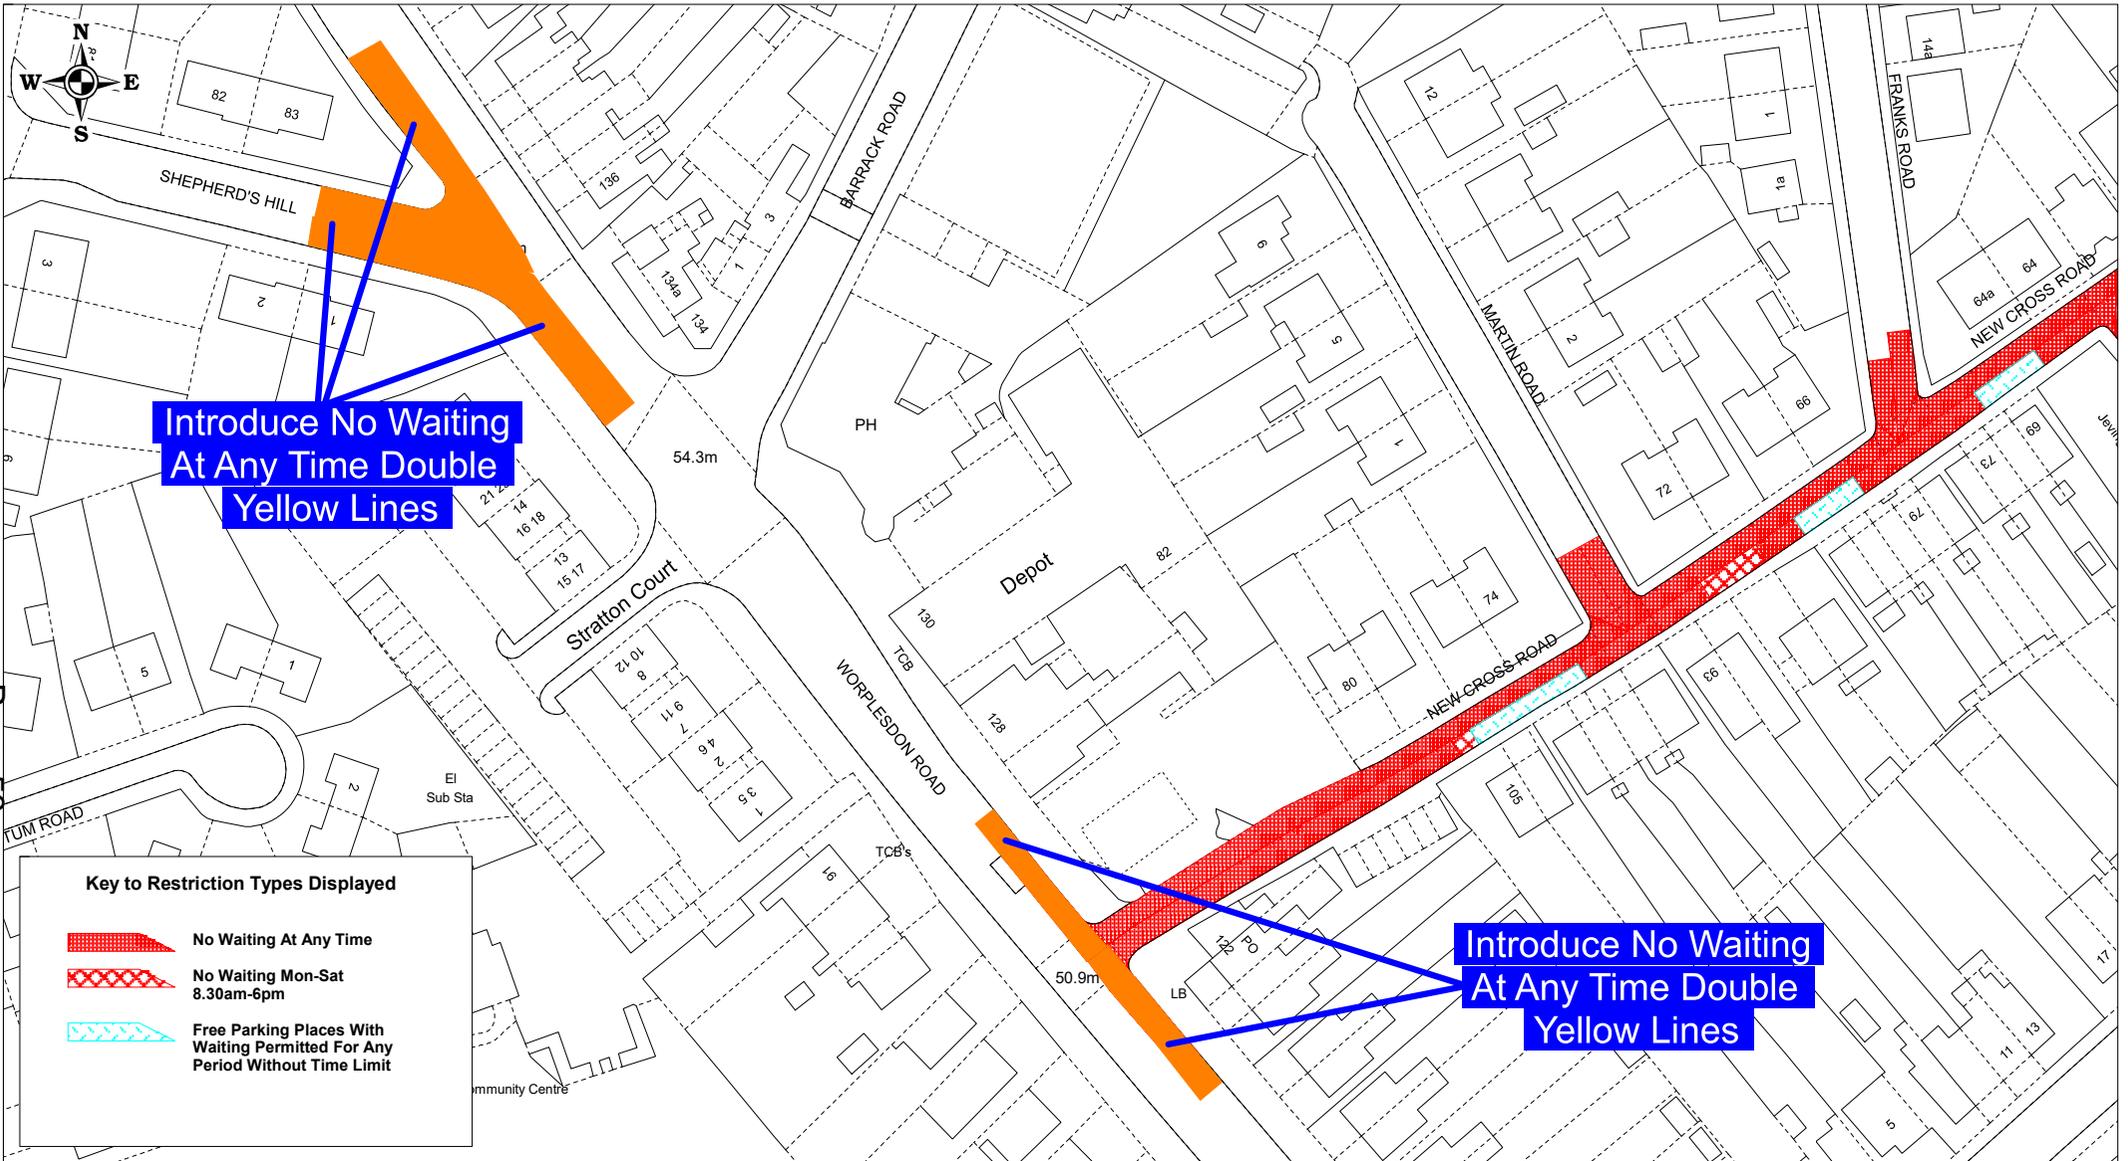

**Key to Restriction Types Displayed**


-  No Waiting At Any Time
-  No Waiting Mon-Sat 8.30am-6pm
-  Free Parking Places With Waiting Permitted For Any Period Without Time Limit



Reproduced from Ordnance Survey Material.  
 HMSO Crown Copyright. All rights reserved.  
 Guildford Borough Council  
 Licence No. 100019625, 2021

Worplesdon Road / Shepherd's Hill /  
 New Cross Rd, Guildford - Proposed

SCALE	1 : 1000 @ A4
DATE	05/03/2021
DRAWING No.	GBC/LH/WorplesdenRdProp
DRAWN BY	LISA HAYDNEY

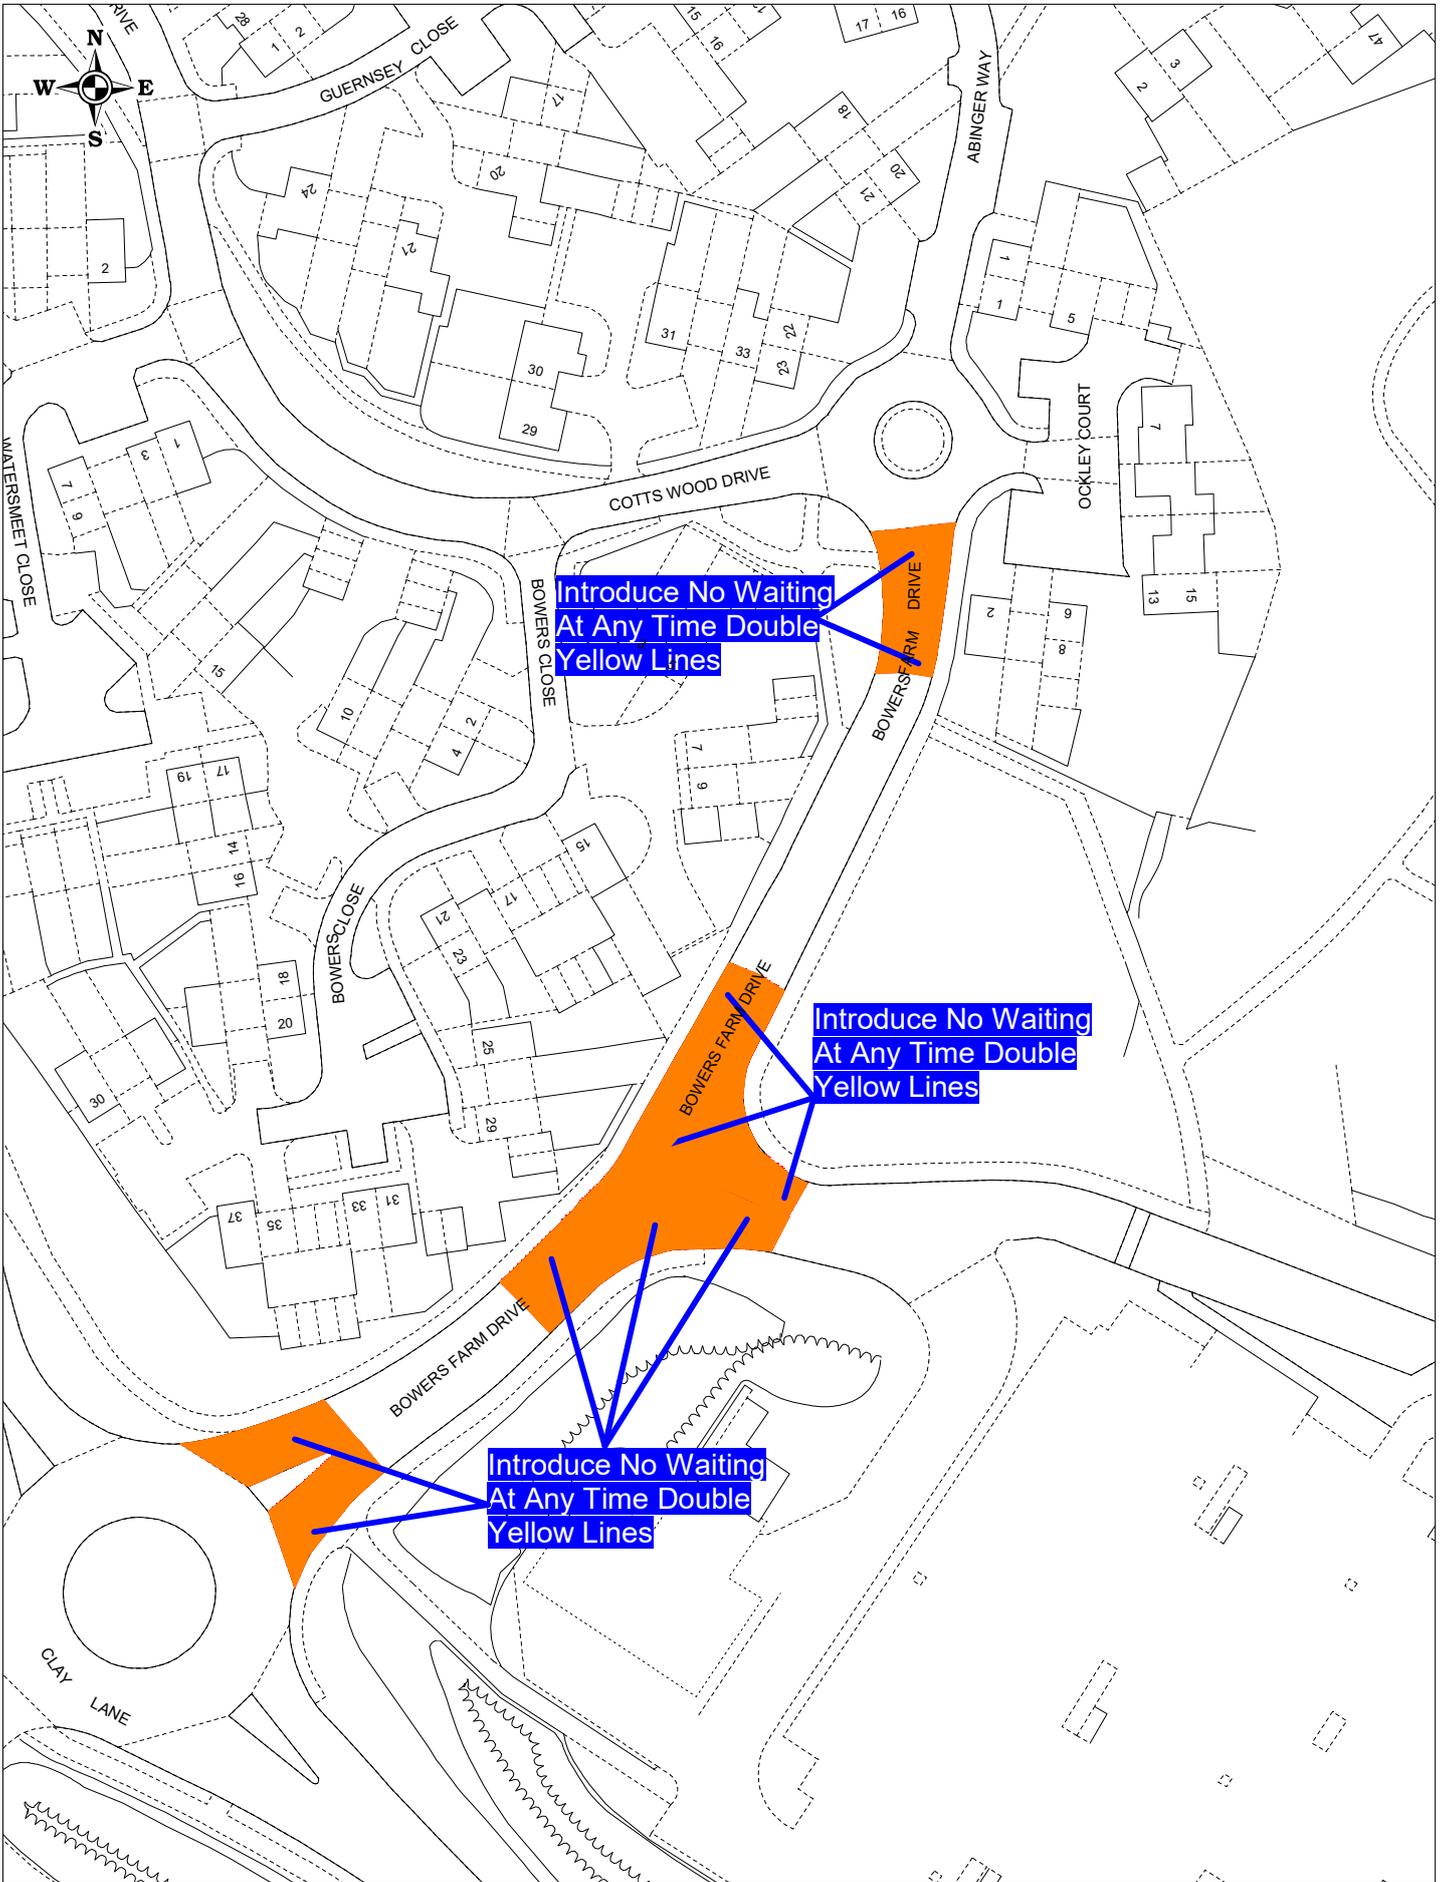

Reproduced from Ordnance Survey Material.  
 HMSO Crown Copyright. All rights reserved.  
 Guildford Borough Council  
 Licence No. 100019625, 2021

**Bowers Farm Drive , Guildford -  
 Proposed**

SCALE	1 : 1000 @ A4
DATE	08/03/2021
DRAWING No.	GBC/APH/
DRAWN BY	LISA HAYDNEY