


- NOTES
1. THIS DRAWING IS TO BE READ IN CONJUNCTION WITH THE RELEVANT SPECIFICATION AND ALL OTHER RELATED DRAWINGS ISSUED BY THE ENGINEER.
  2. DO NOT SCALE FROM THIS DRAWING. WORK FROM FIGURED DIMENSIONS ONLY.
  3. ALL DIMENSIONS SHOWN ON THIS DRAWING ARE IN METRES UNLESS OTHERWISE STATED.
  4. ALL DIMENSIONS, LEVELS AND SURVEY GRID CO-ORDINATES ARE TO BE CHECKED ON SITE AND THE ENGINEER NOTIFIED IMMEDIATELY OF ANY DISCREPANCIES PRIOR TO THE COMMENCEMENT OF THE WORKS.
  5. NO DEVIATION FROM THE DETAILS SHOWN ON THIS DRAWING IS PERMITTED WITHOUT PRIOR PERMISSION FROM THE ENGINEER.

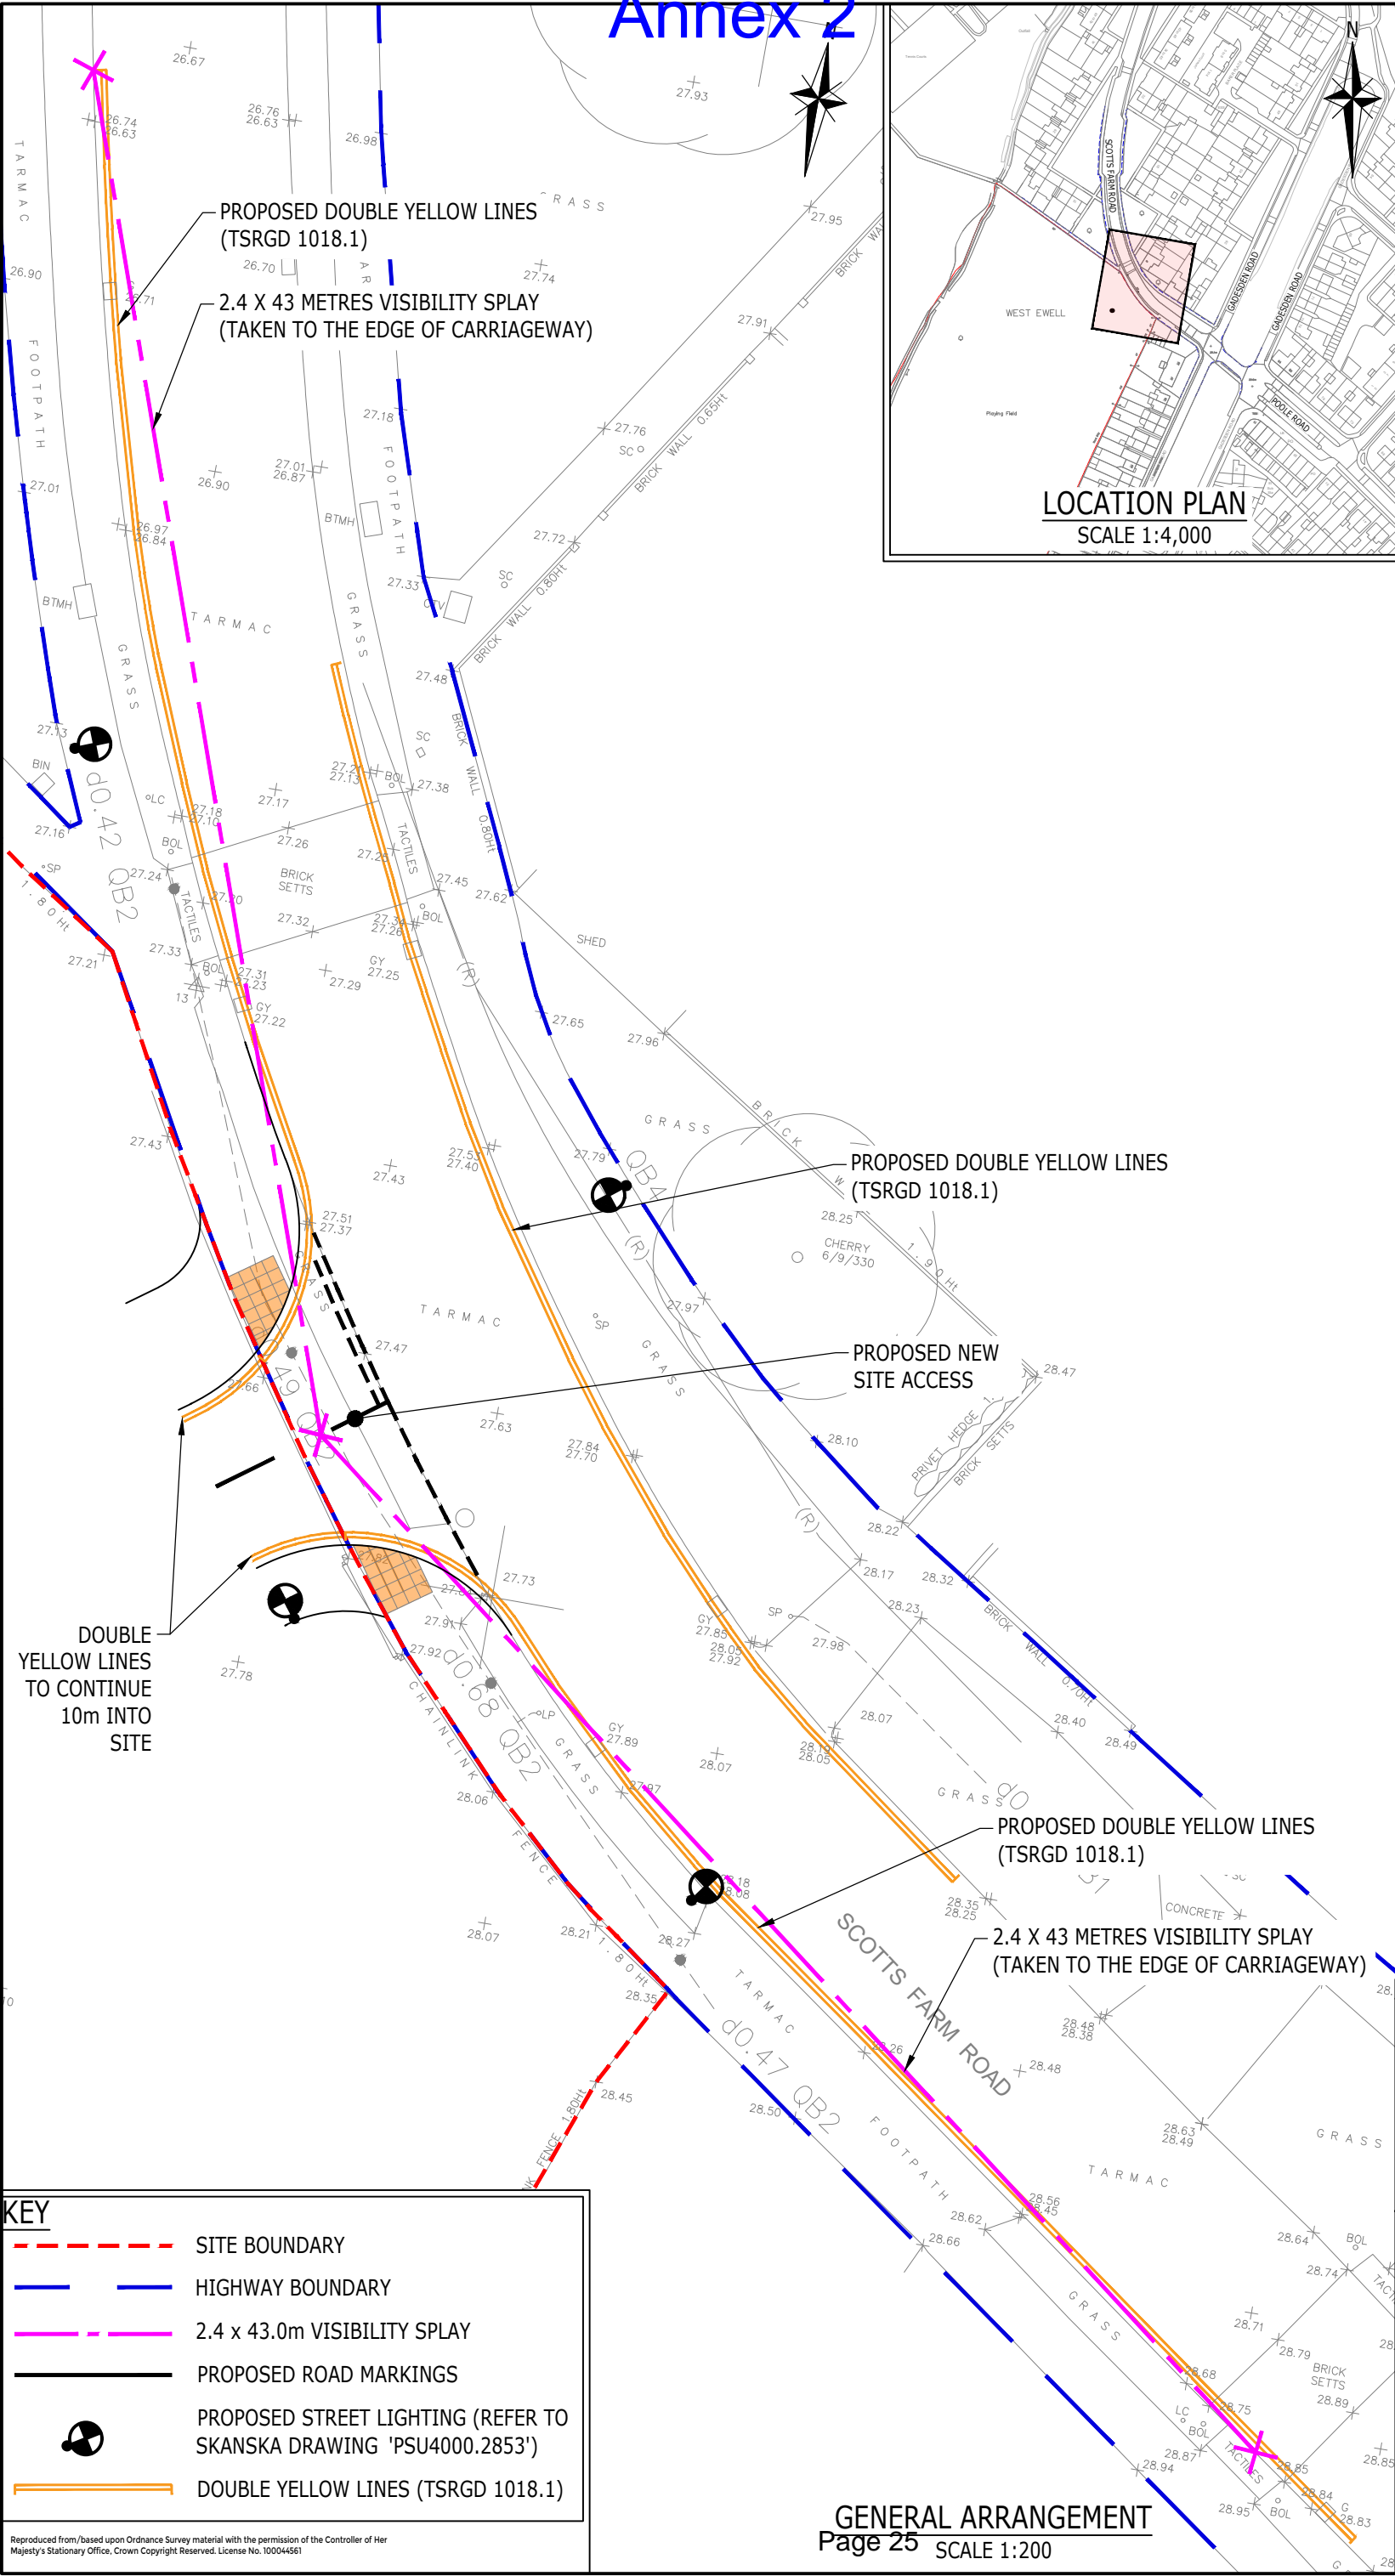

SUBJECT TO  
APPROVAL

Rev

Description

Drn

Chk

App

Date

ARDENT

CONSULTING ENGINEERS

Third Floor  
The Hallmark Building  
52-56 Leadenhall Street  
London  
EC3M 5JE  
Tel: 020 7680 4088  
Web: www.ardent-ce.co.uk  
E-mail: enquiries@ardent-ce.co.uk

worksafe

consultant

www.ardentce.co.uk

SSIP

MEMBER

BSI

ISO 9001

BUREAU VERITAS

Certification

BSI

REGISTERED

MEMBER

Client

BELLWAY HOMES LIMITED

(SOUTH LONDON)

Project Title:

SCOTTS FARM ROAD, EWELL

Drawing Title:

DOUBLE YELLOW LINING GENERAL ARRANGEMENT

A3 Scale	Date	Designed by
AS SHOWN	12.11.2020	UN
Drawn by	Checked by	Approved by
UN	UN	JC

Drawing Number

174391-101

Rev

This page is intentionally left blank