



Key:

- No waiting at any time
- Existing restrictions  
(May include symbols)

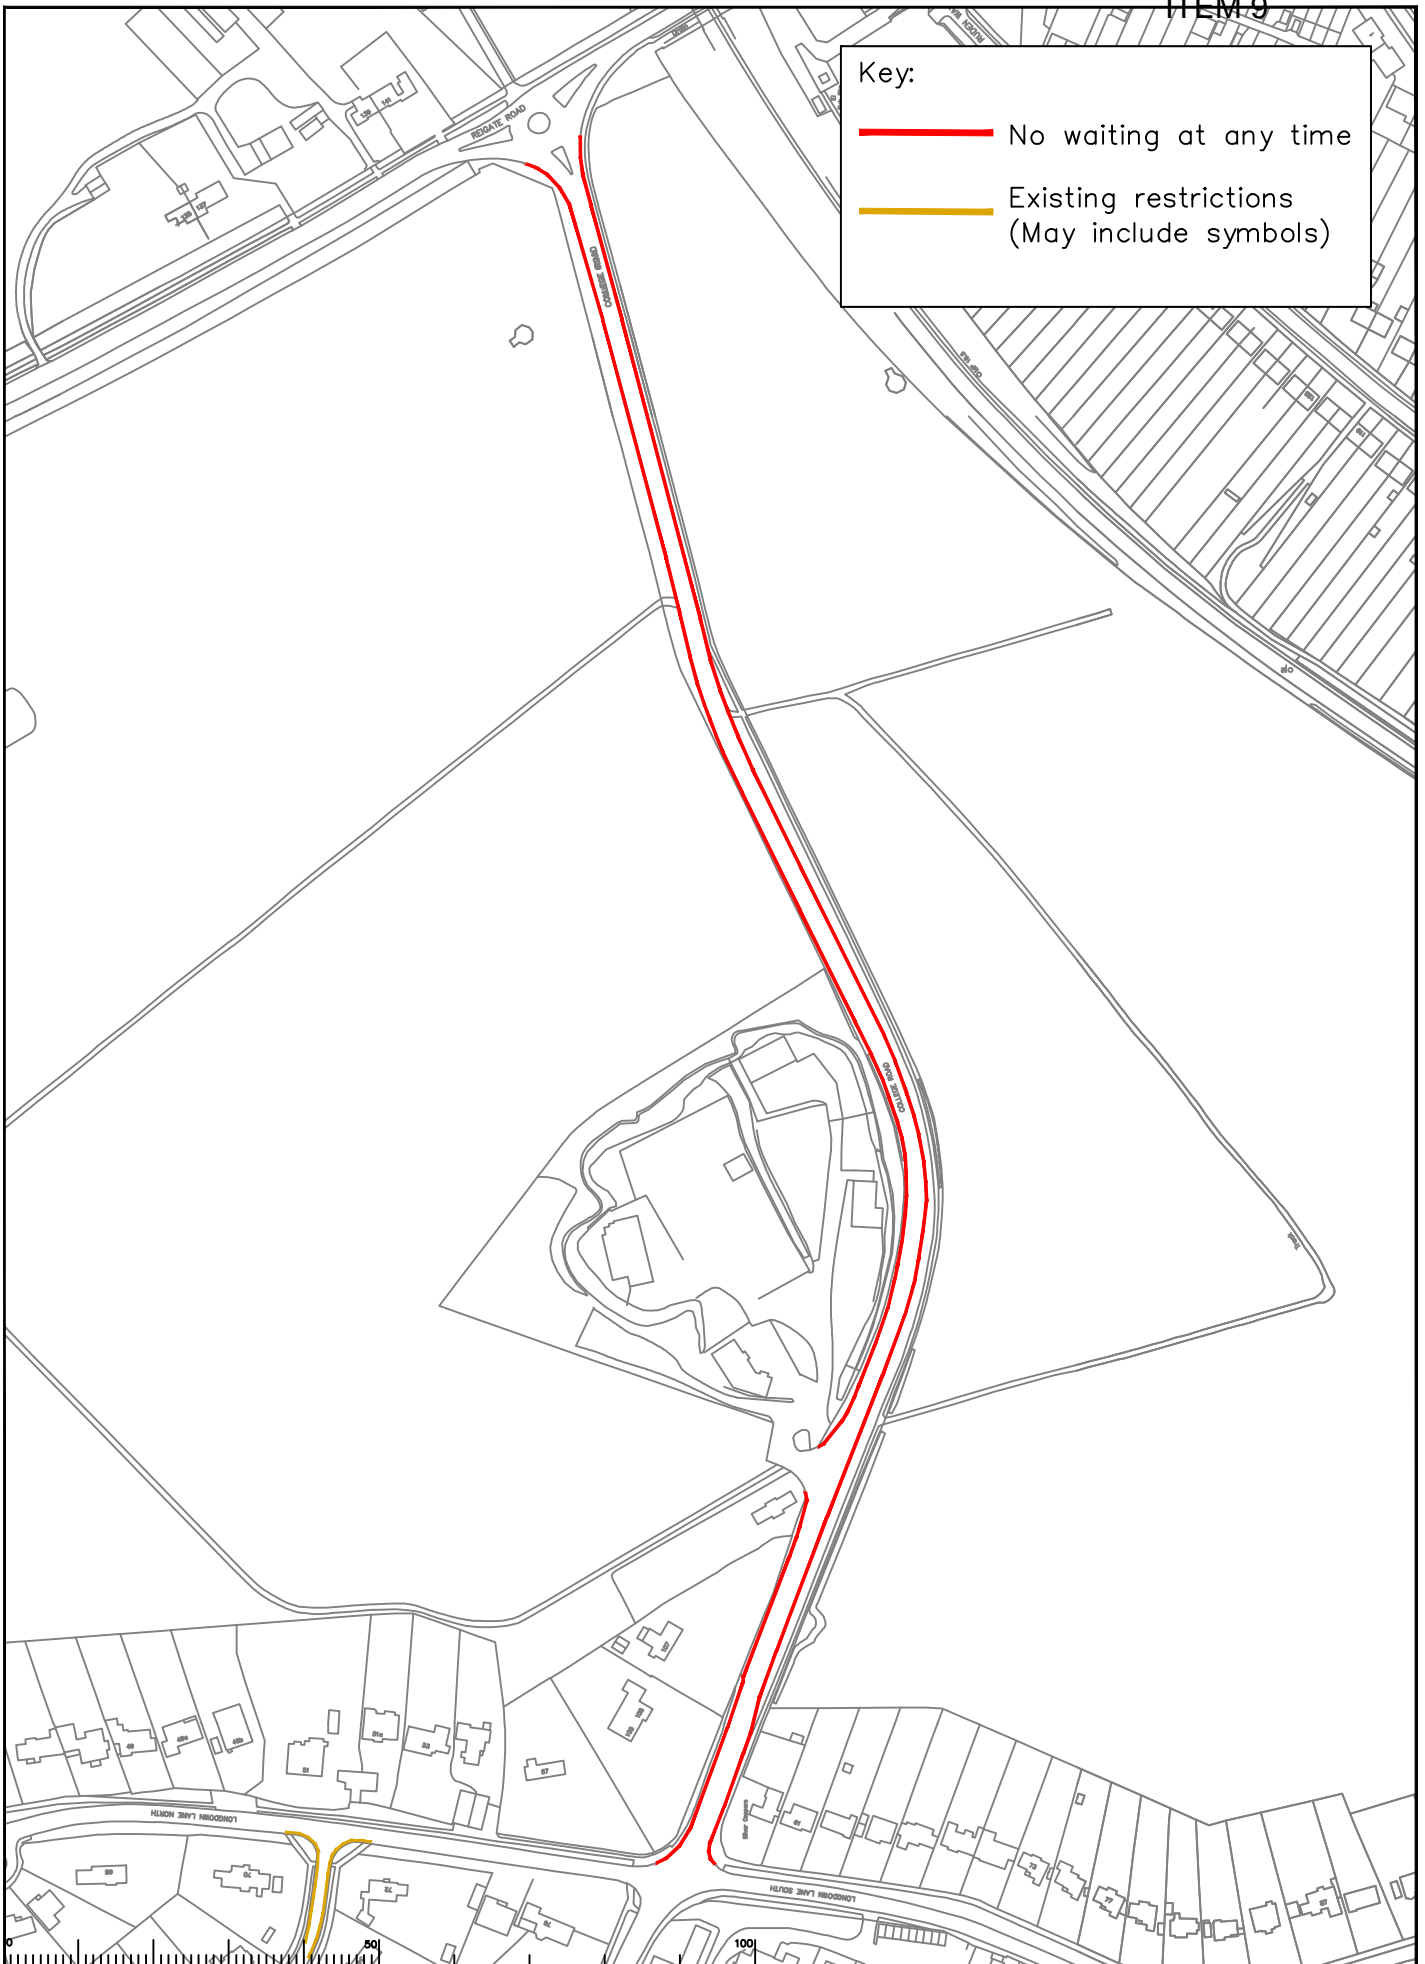

Rev	Description	Drawn	Slg.	Date	Chkd	Slg.	Date	Appr.	Slg.	Date

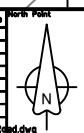

Drawn by	SDC	Slg.	SDC	Date	03/21
Checked by	RH	Slg.	RH	Date	03/21
Approved by	DC	Slg.	DC	Date	03/21

Project  
Drawing  
Page 39

Epsom and Ewell Parking Review  
Phase 13

Proposed Waiting Restrictions  
College Road



Project No.	
Contract Sheet No.	
Drawing No.	42
Revision	
Classification	COMM

SHEET 07

This page is intentionally left blank