



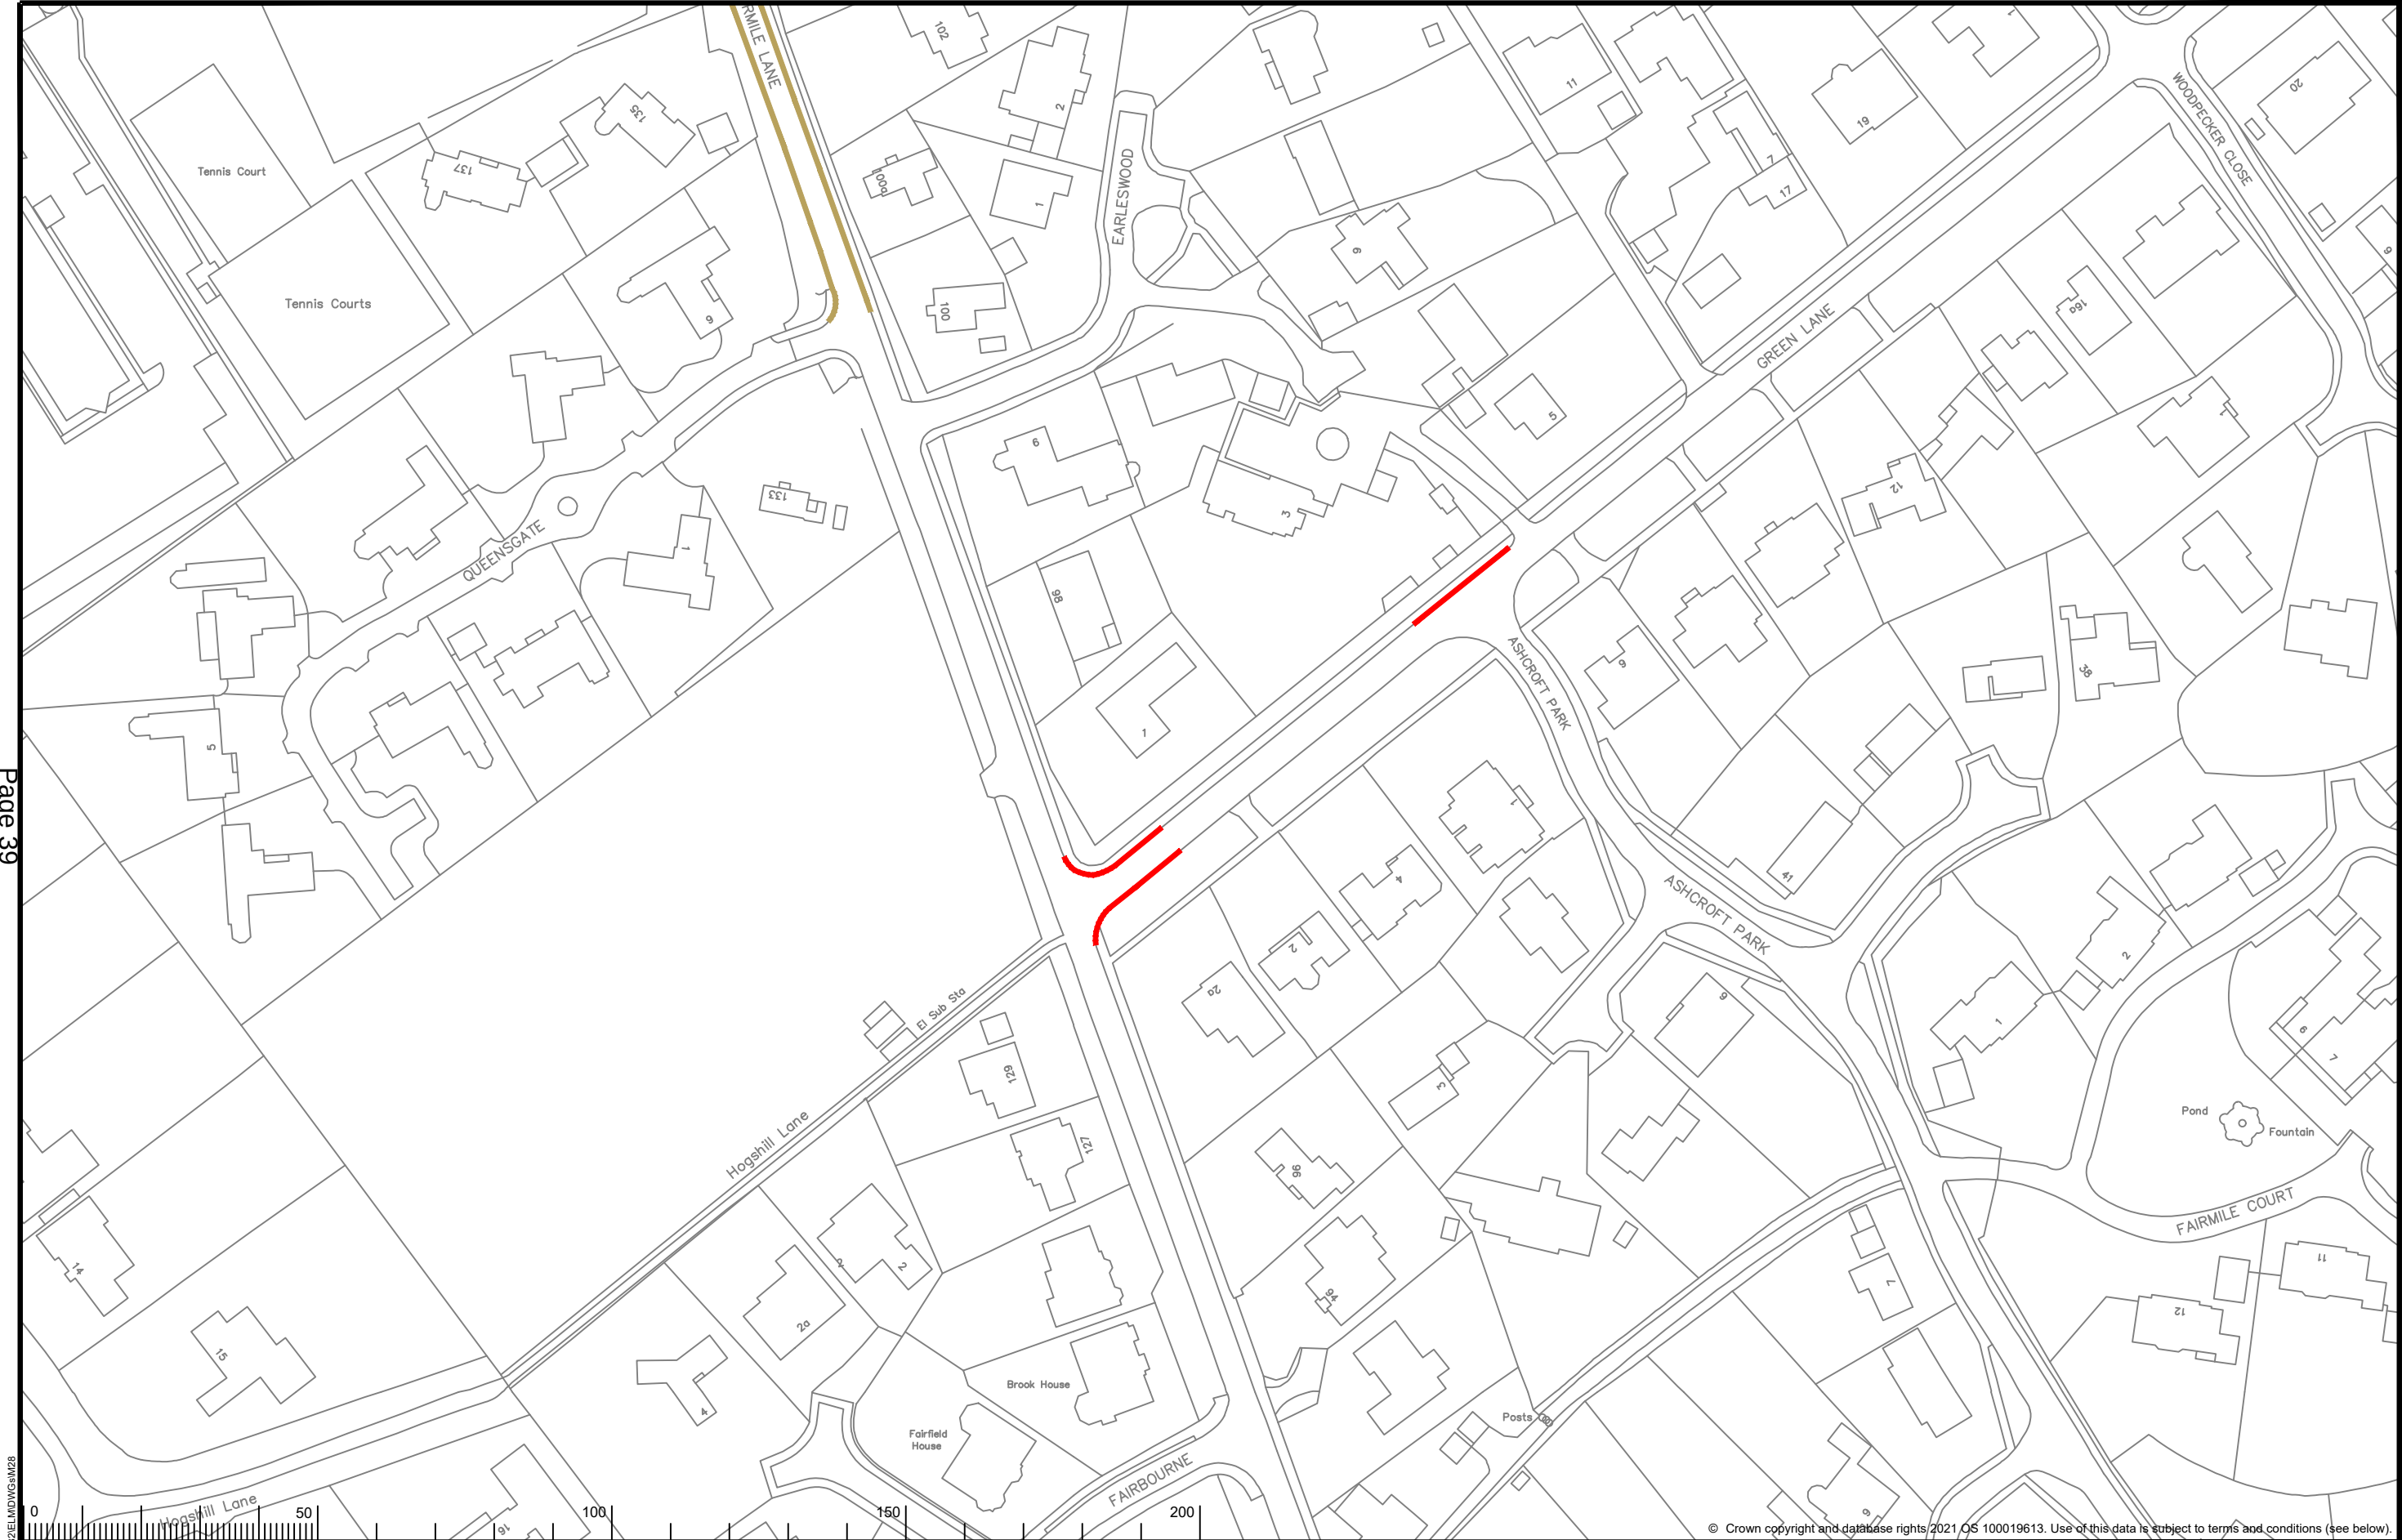


© Crown copyright and database rights 2021 OS 100019613. Use of this data is subject to terms and conditions (see below).

KEY		North Point		Project Name		Project No.	
Existing waiting, loading or parking restrictions, may include symbols				Elmbridge Parking Review 2021-22		3282/ELM	
Proposed No Waiting At Any Time				Project Milestone		Drawing No.	
		Scale: 1:1250		Division		M28	
				Locality		Current Rev.	
				Cobham		-	
				Green Lane, Cobham		Phase	
						COM	

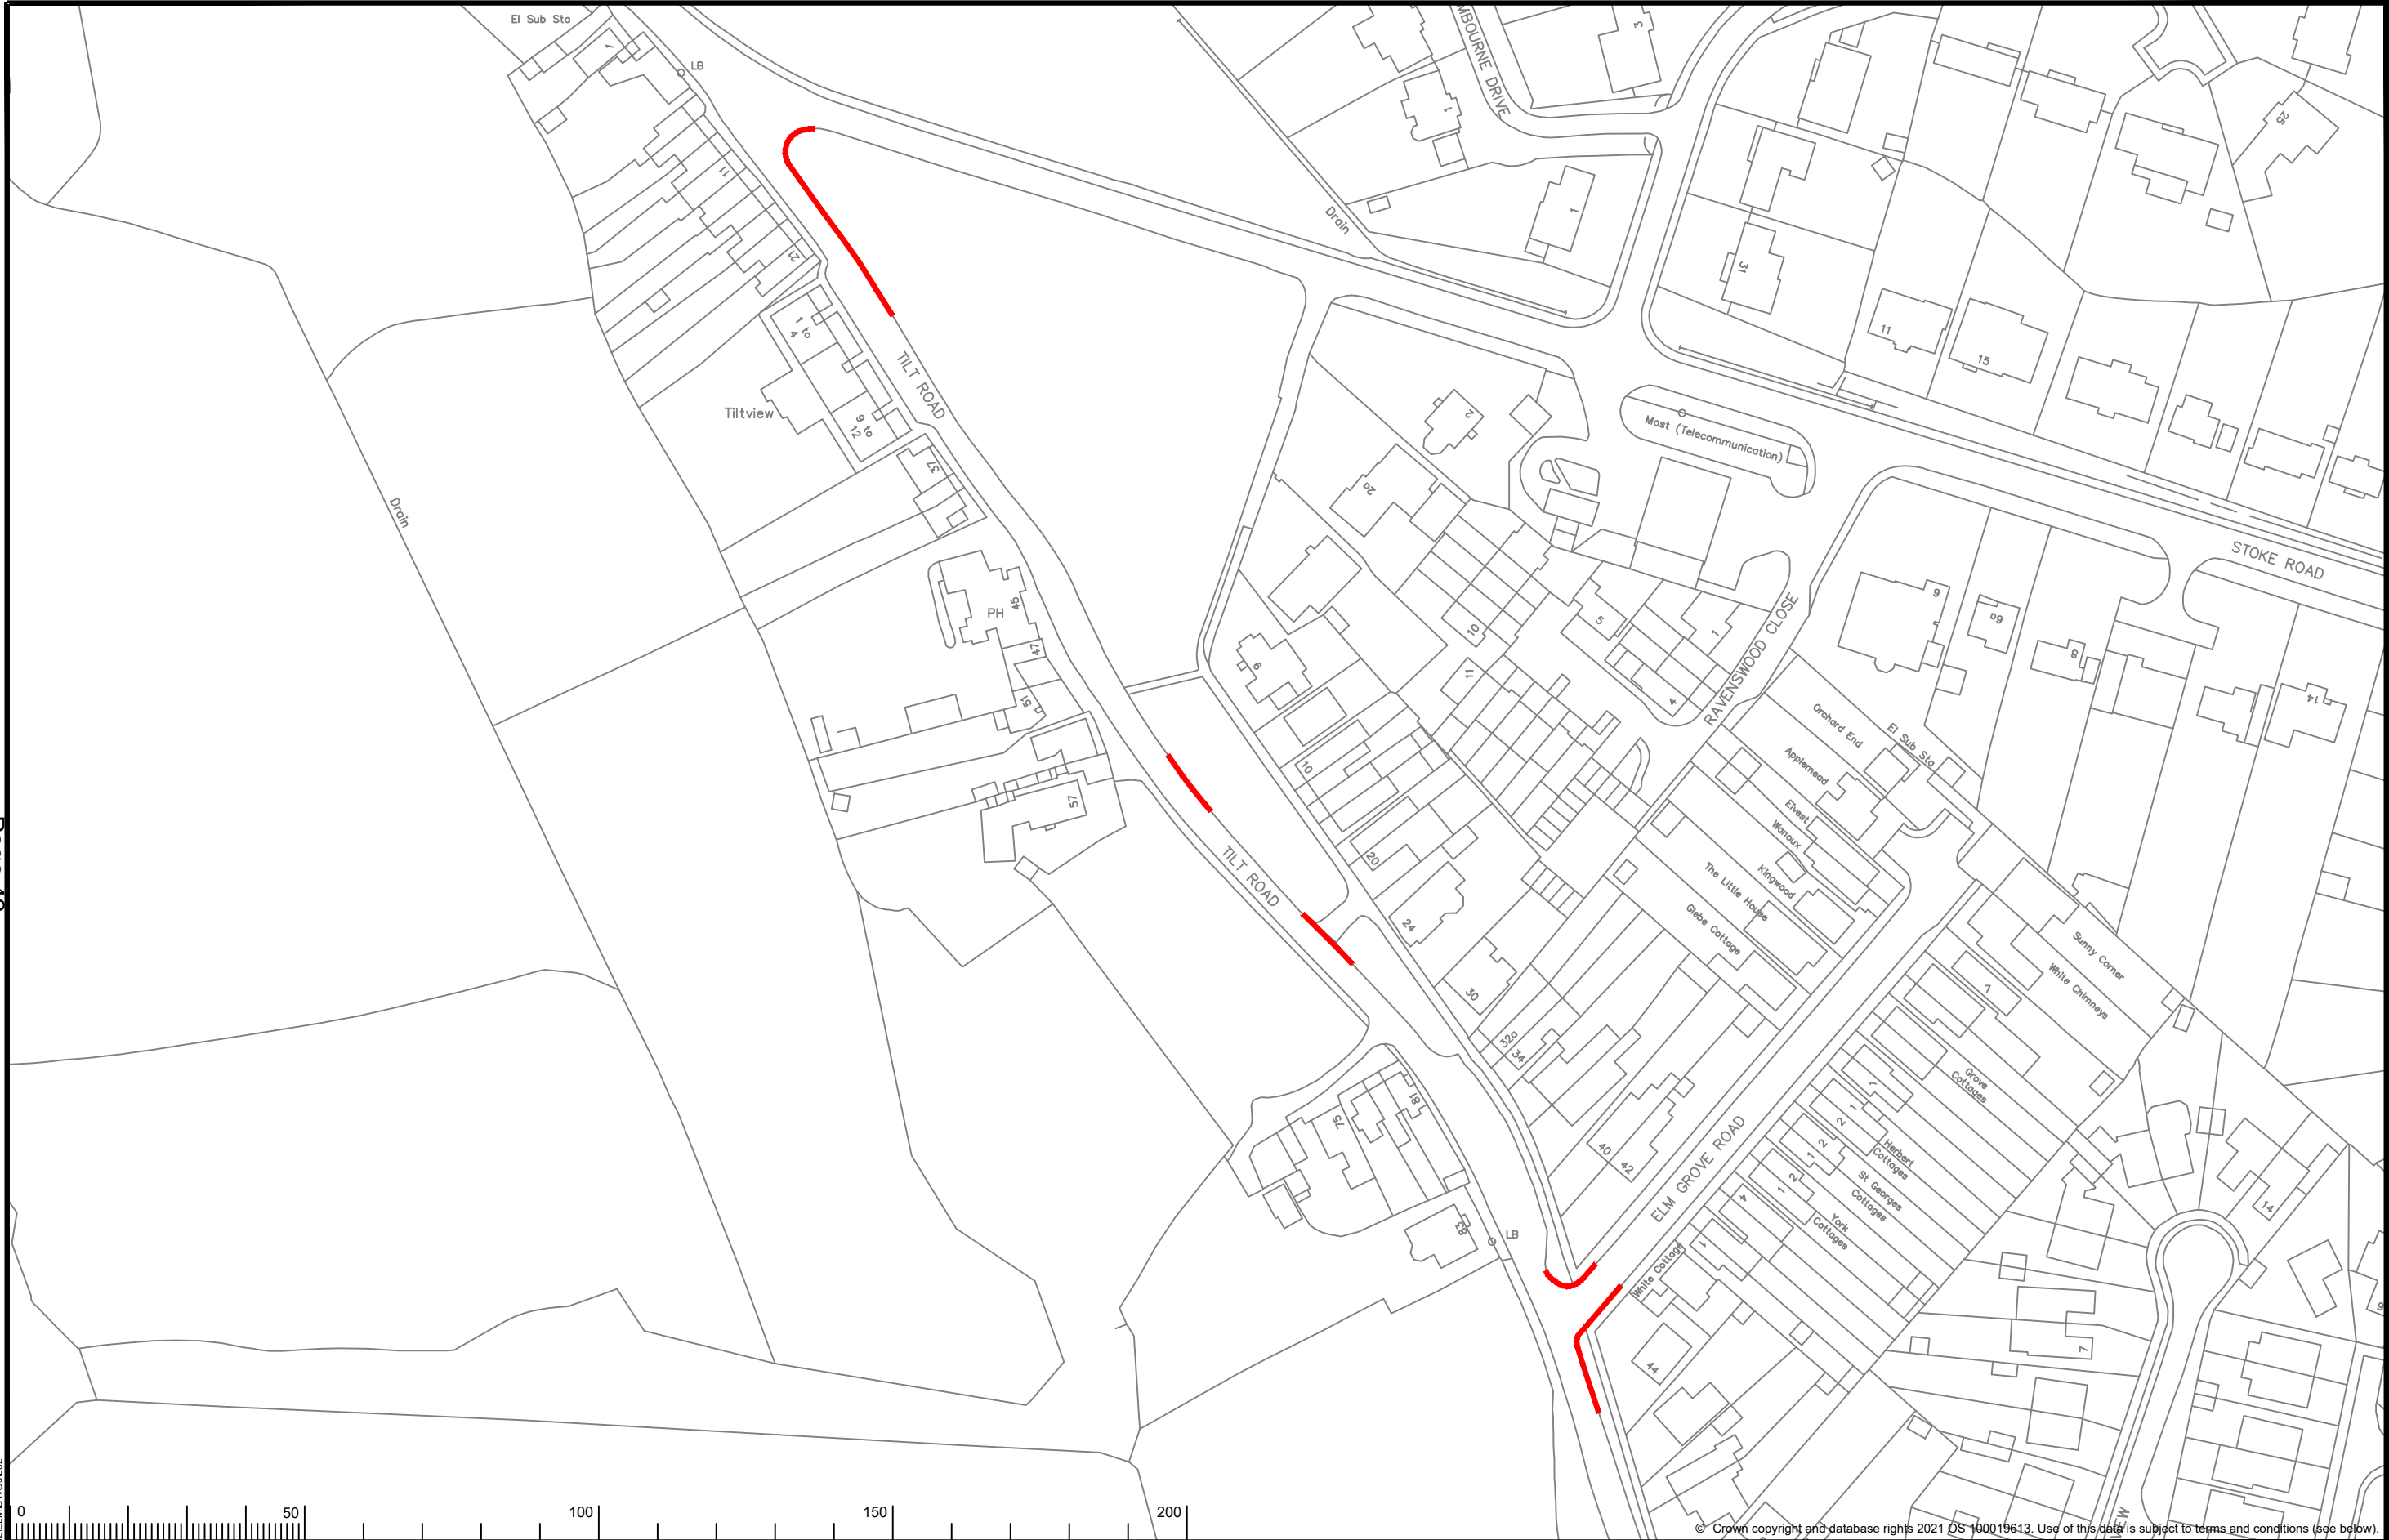

© Crown copyright and database rights 2021 OS 100019613. Use of this data is subject to terms and conditions (see below).

KEY				North Point		Project Name		Elmbridge Parking Review 2021-22				Project No.		3282/ELM	
 Existing waiting, loading or parking restrictions, may include symbols						Project Milestone		Proposed Traffic Order Amendments		 OS terms & conditions: You are permitted to use this data solely to enable you to respond to, or interact with, the organisation that provided you with the data. You are not permitted to copy, sub-licence, distribute or sell any of this data to third parties in any form.		Drawing No.		L32	
Proposed No Waiting At Any Time						Division		Cobham				Current Rev.		-	
				Scale: 1:1250		Locality		Tilt Road, Elm Grove Road - Cobham				Phase		COM	

 

KEY  Existing waiting, loading or parking restrictions, may include symbols  Proposed Parking Mon-Sat 8am-6pm Permit Holders (M) Only		 Revocation of existing waiting, loading or parking restrictions		Project No. 3282/ELM Drawing No. J30 Current Rev. - Phase COM	
Project Name Elmbridge Parking Review 2021-22 Project Milestone Proposed Traffic Order Amendments		North Point  Scale: 1:1250		Division Cobham Locality Portsmouth Road, Cobham	



KEY	
	Proposed No Waiting Mon-Fri 8am-6pm

--

North Point

Scale:
1:1250

Project Name	Elmbridge Parking Review 2021-22
Project Milestone	Proposed Traffic Order Amendments
Division	Cobham
Locality	Sandy Lane, Cobham

SURREY
COUNTY COUNCIL

OS terms & conditions: You are permitted to use this data solely to enable you to respond to, or interact with, the organisation that provided you with the data. You are not permitted to copy, sub-licence, distribute or sell any of this data to third parties in any form.

Project No.	3282/ELM
Drawing No.	N28
Current Rev.	-
Phase	COM



File Name: S:\project-current\3282\ELM\DWG\Q26

KEY	
	Proposed No Waiting At Any Time

North Point



Scale:
1:1250


Project Name	Elmbridge Parking Review 2021-22
Project Milestone	Proposed Traffic Order Amendments
Division	Cobham
Locality	Sandy Lane, Cobham


SURREY
COUNTY COUNCIL


OS terms & conditions: You are permitted to use this data solely to enable you to respond to, or interact with, the organisation that provided you with the data. You are not permitted to copy, sub-licence, distribute or sell any of this data to third parties in any form.

Project No.	3282/ELM
Drawing No.	Q26
Current Rev.	-
Phase	COM

© Crown copyright and database rights 2021 OS 100019613. Use of this data is subject to terms and conditions (see below).

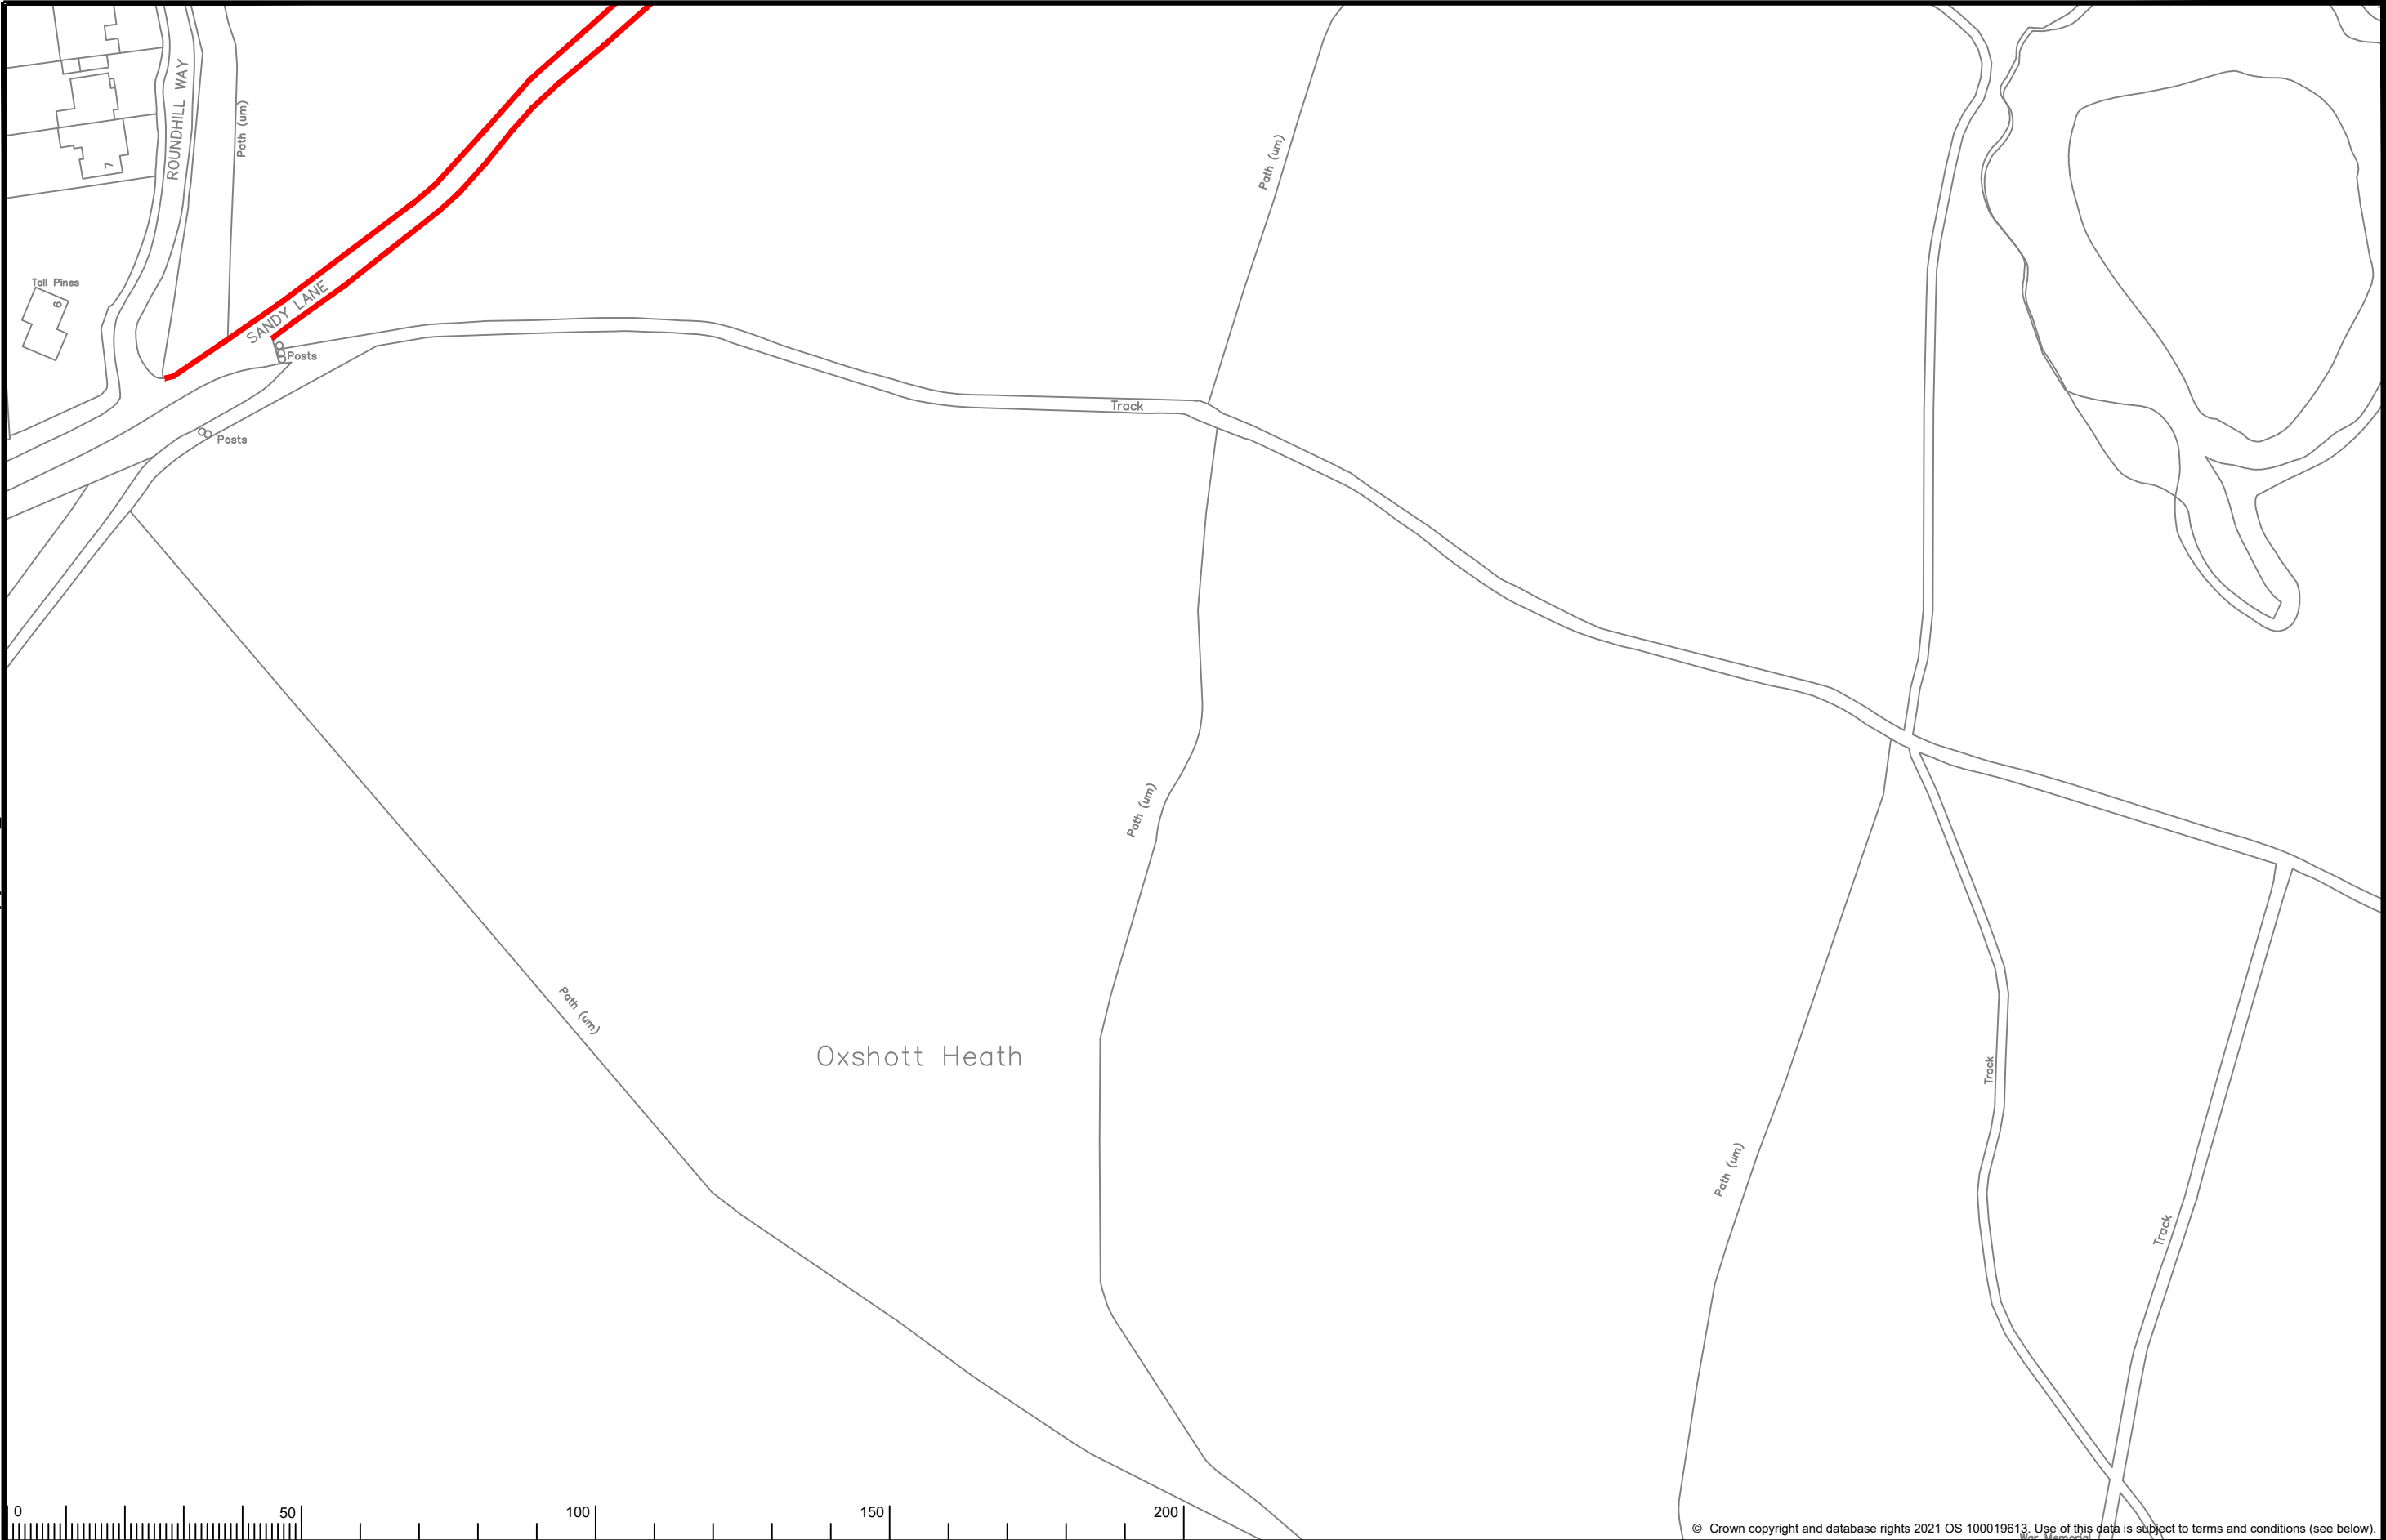

KEY		 North Point	Project Name Elmbridge Parking Review 2021-22		 SURREY COUNTY COUNCIL	Project No. 3282/ELM
 Proposed No Waiting At Any Time			Project Milestone Proposed Traffic Order Amendments	Division Cobham		Drawing No. Q27
		Scale: 1:1250	Locality Sandy Lane, Cobham		OS terms & conditions: You are permitted to use this data solely to enable you to respond to, or interact with, the organisation that provided you with the data. You are not permitted to copy, sub-licence, distribute or sell any of this data to third parties in any form.	Current Rev. -
					Phase COM	

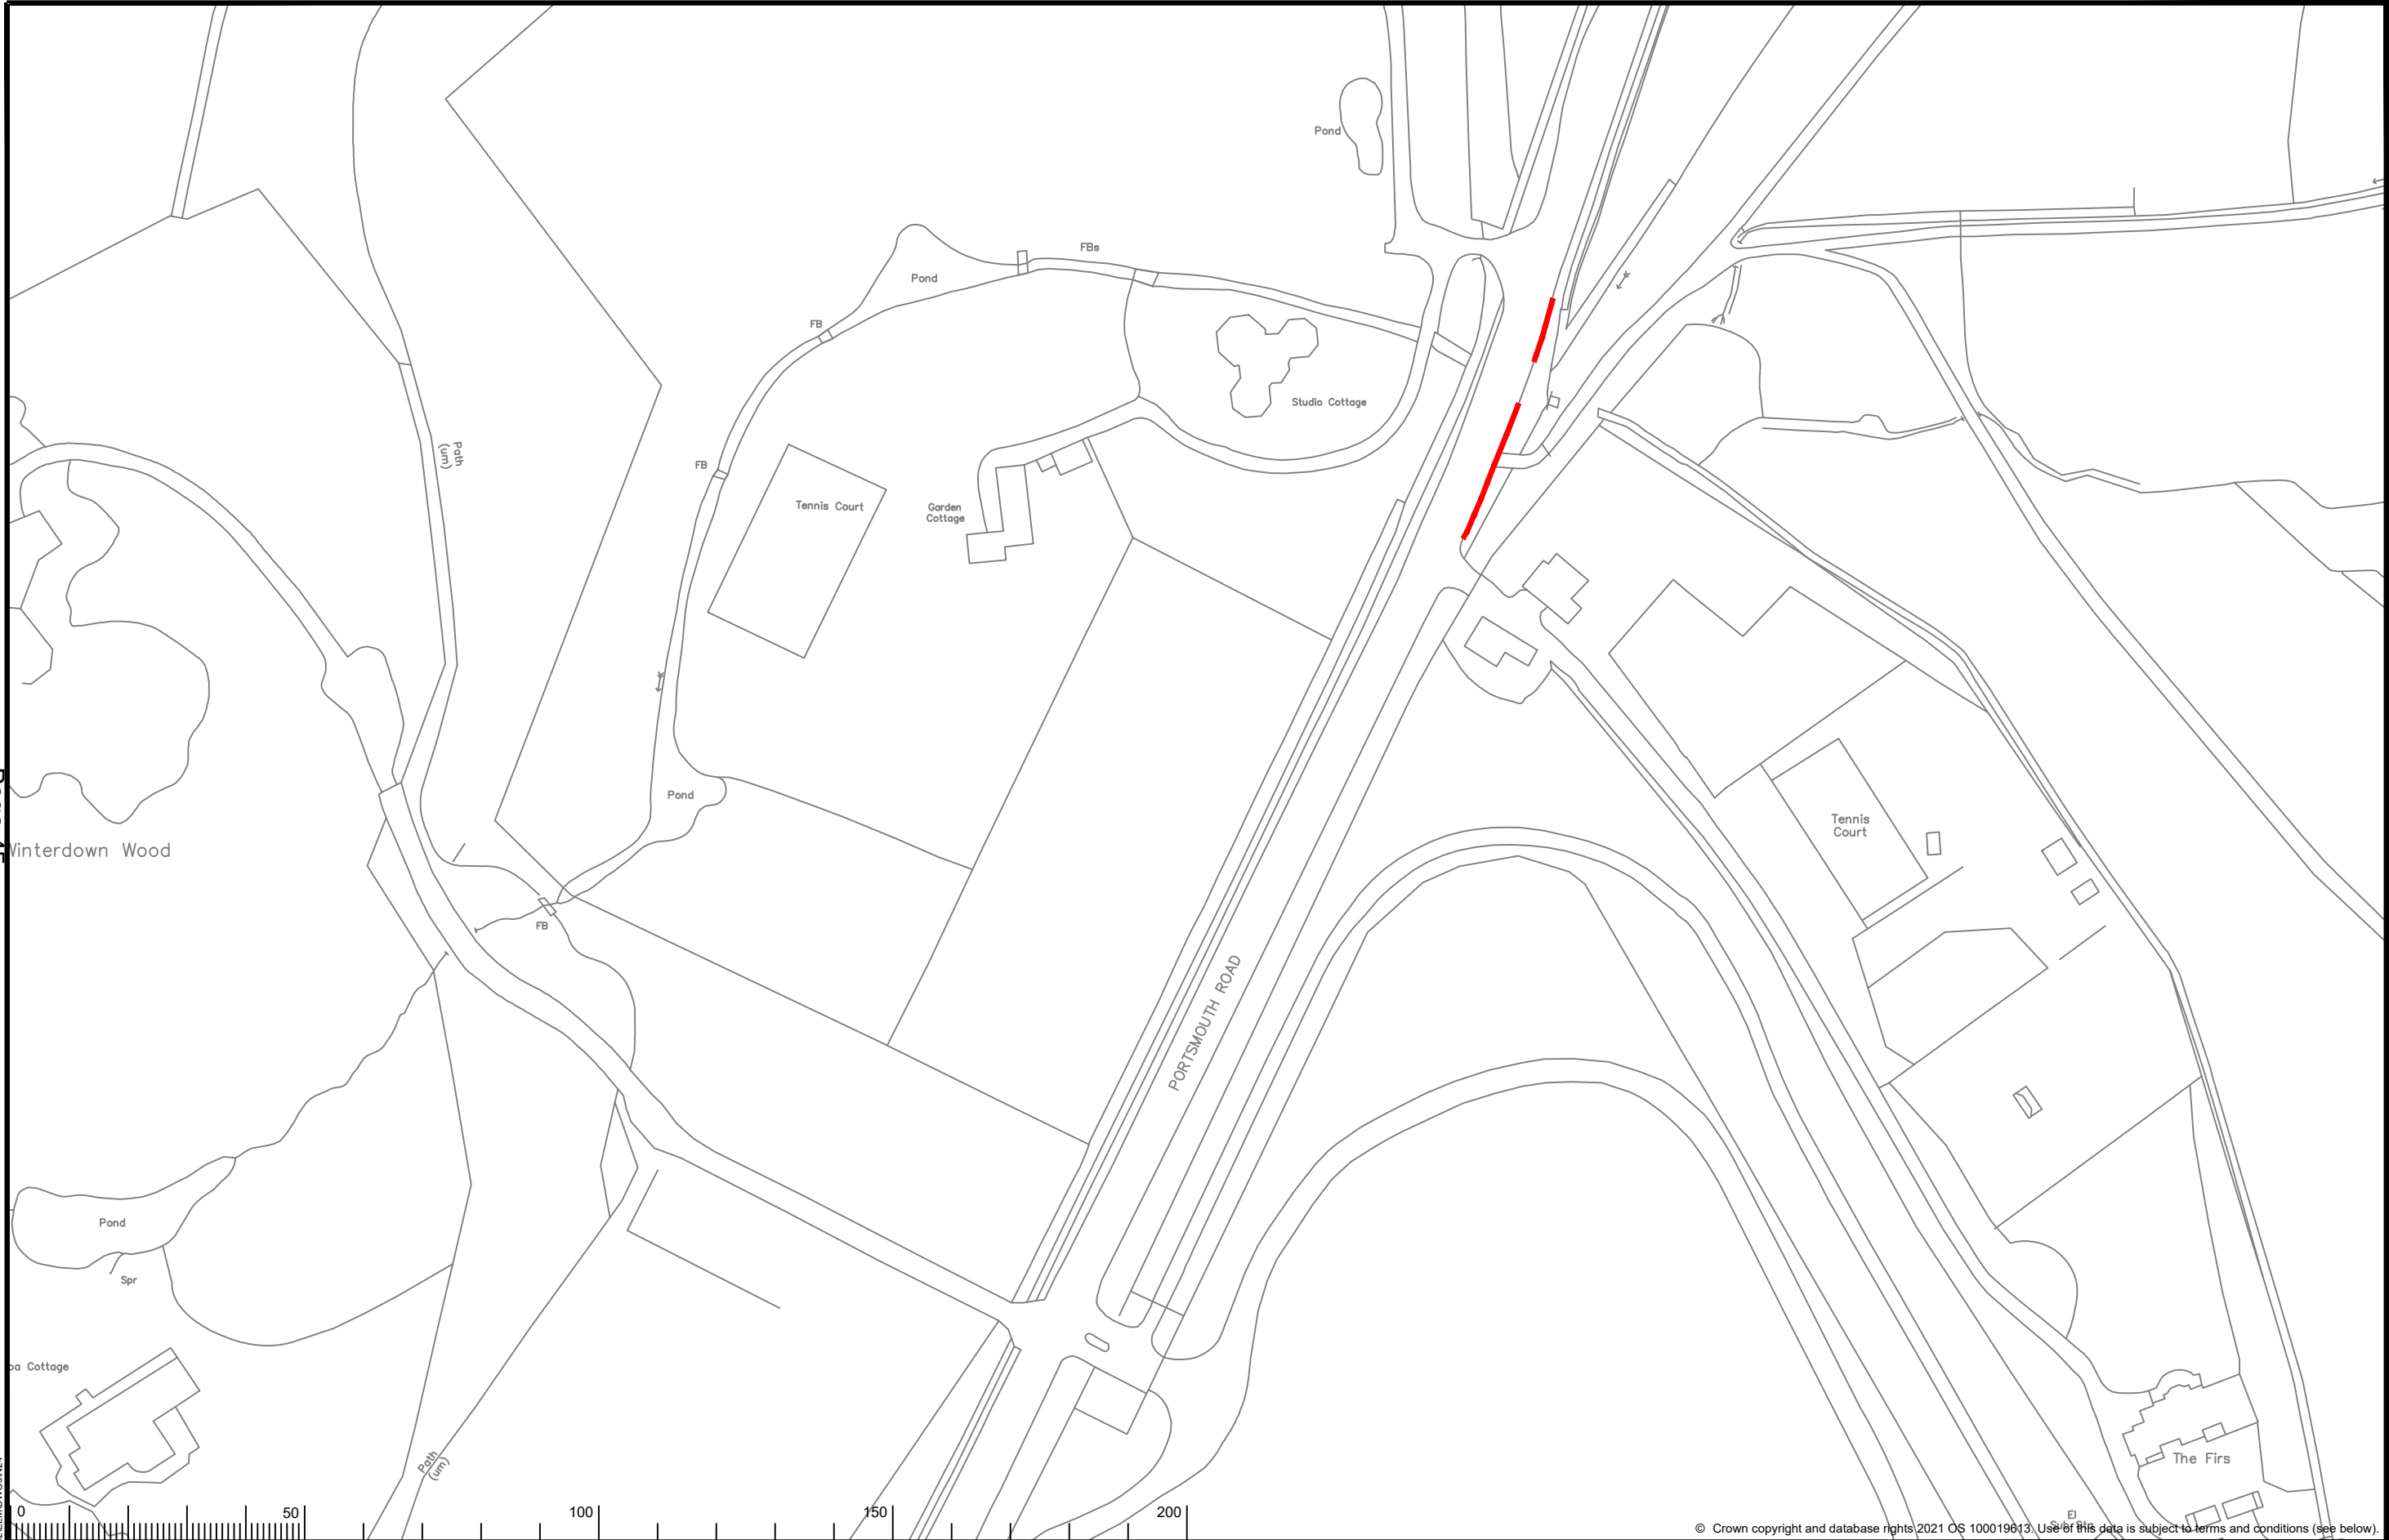

KEY	
	Proposed No Waiting At Any Time

--

North Point


Scale:
1:1250

Project Name	Elmbridge Parking Review 2021-22
Project Milestone	Proposed Traffic Order Amendments
Division	East Molesey And Esher
Locality	Portsmouth Road, Esher

SURREY
COUNTY COUNCIL

OS terms & conditions: You are permitted to use this data solely to enable you to respond to, or interact with, the organisation that provided you with the data. You are not permitted to copy, sub-licence, distribute or sell any of this data to third parties in any form.

Project No.	3282/ELM
Drawing No.	N24
Current Rev.	-
Phase	COM

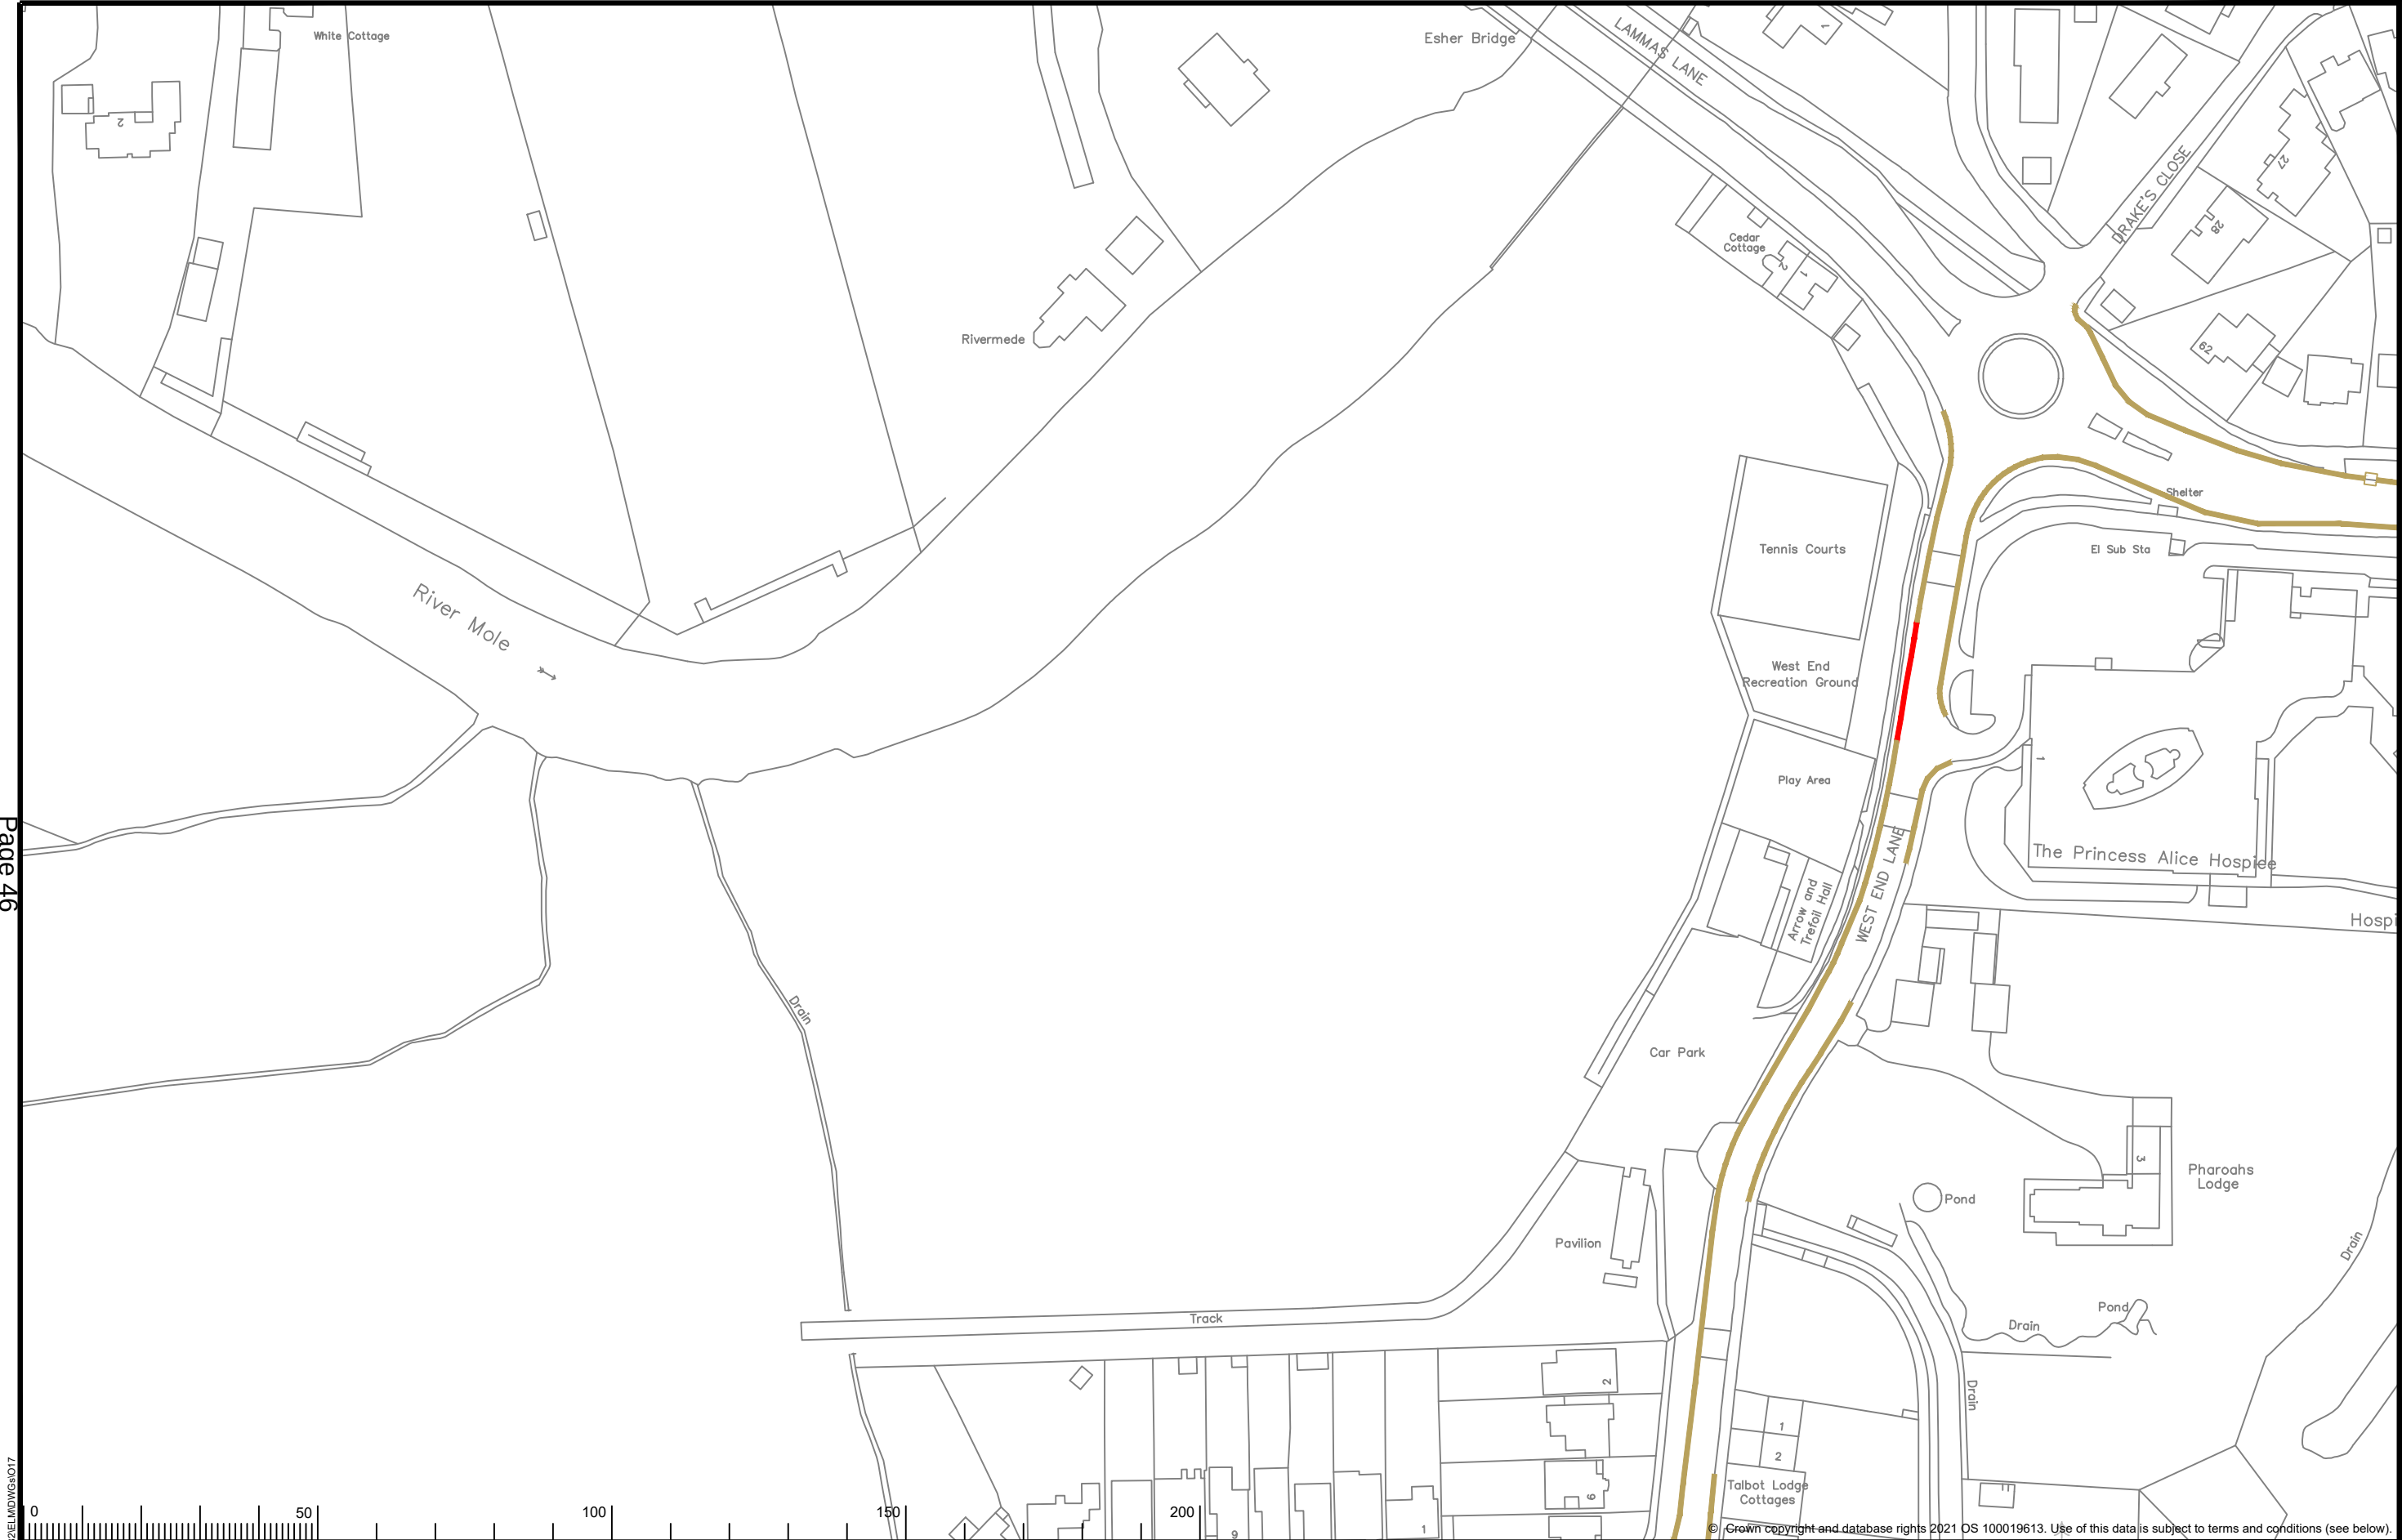

File Name: S:\project-current\3282\EL MDWG\017

KEY	
	Existing waiting, loading or parking restrictions, may include symbols
	Proposed No Waiting At Any Time

North Point




Scale:
1:1250

Project Name	Elbridge Parking Review 2021-22
Project Milestone	Proposed Traffic Order Amendments
Division	East Molesey And Esher
Locality	West End Lane, Esher


SURREY
COUNTY COUNCIL

OS terms & conditions: You are permitted to use this data solely to enable you to respond to, or interact with, the organisation that provided you with the data. You are not permitted to copy, sub-licence, distribute or sell any of this data to third parties in any form.

Project No.	3282/ELM
Drawing No.	O17
Current Rev.	-
Phase	COM

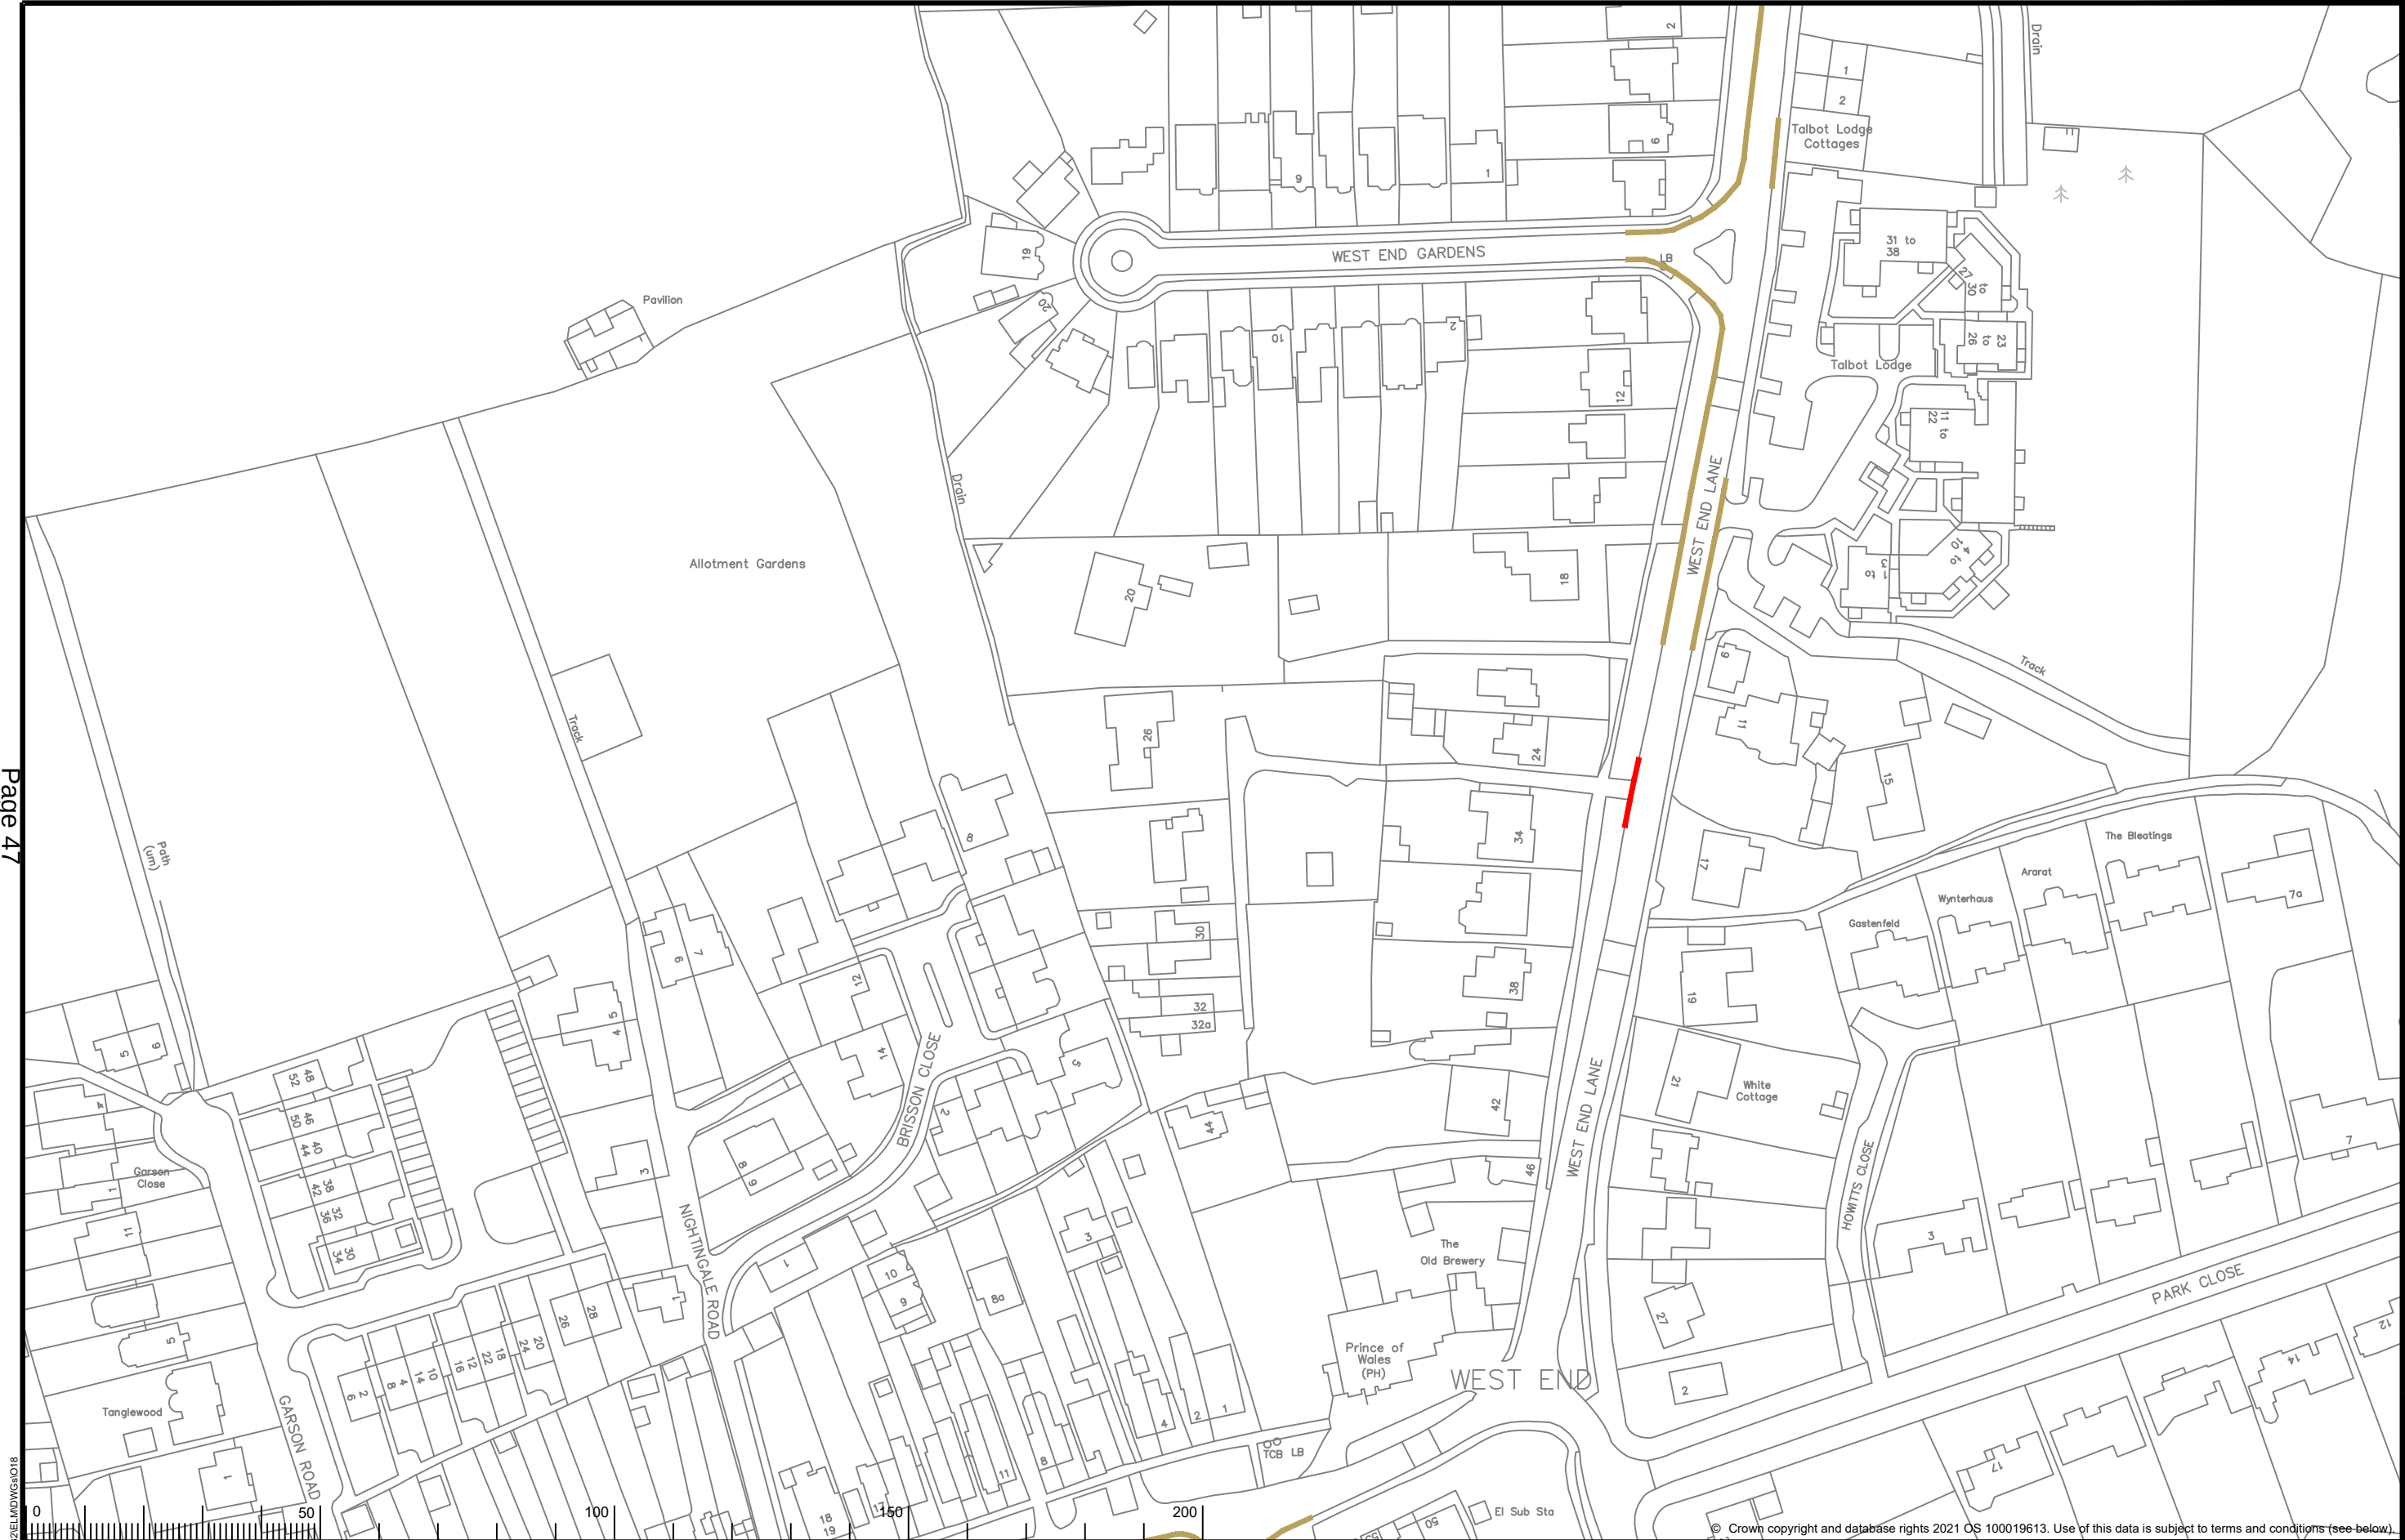

File Name: S:\project-current\3282\ELM\DWG\A018

KEY	
	Existing waiting, loading or parking restrictions, may include symbols
	Proposed No Waiting At Any Time

--	--

North Point


Scale:
1:1250

Project Name	Elmbridge Parking Review 2021-22
Project Milestone	Proposed Traffic Order Amendments
Division	East Molesey And Esher
Locality	West End Lane, Esher

SURREY
COUNTY COUNCIL

OS terms & conditions: You are permitted to use this data solely to enable you to respond to, or interact with, the organisation that provided you with the data. You are not permitted to copy, sub-licence, distribute or sell any of this data to third parties in any form.

Project No.	3282/ELM
Drawing No.	O18
Current Rev.	-
Phase	COM

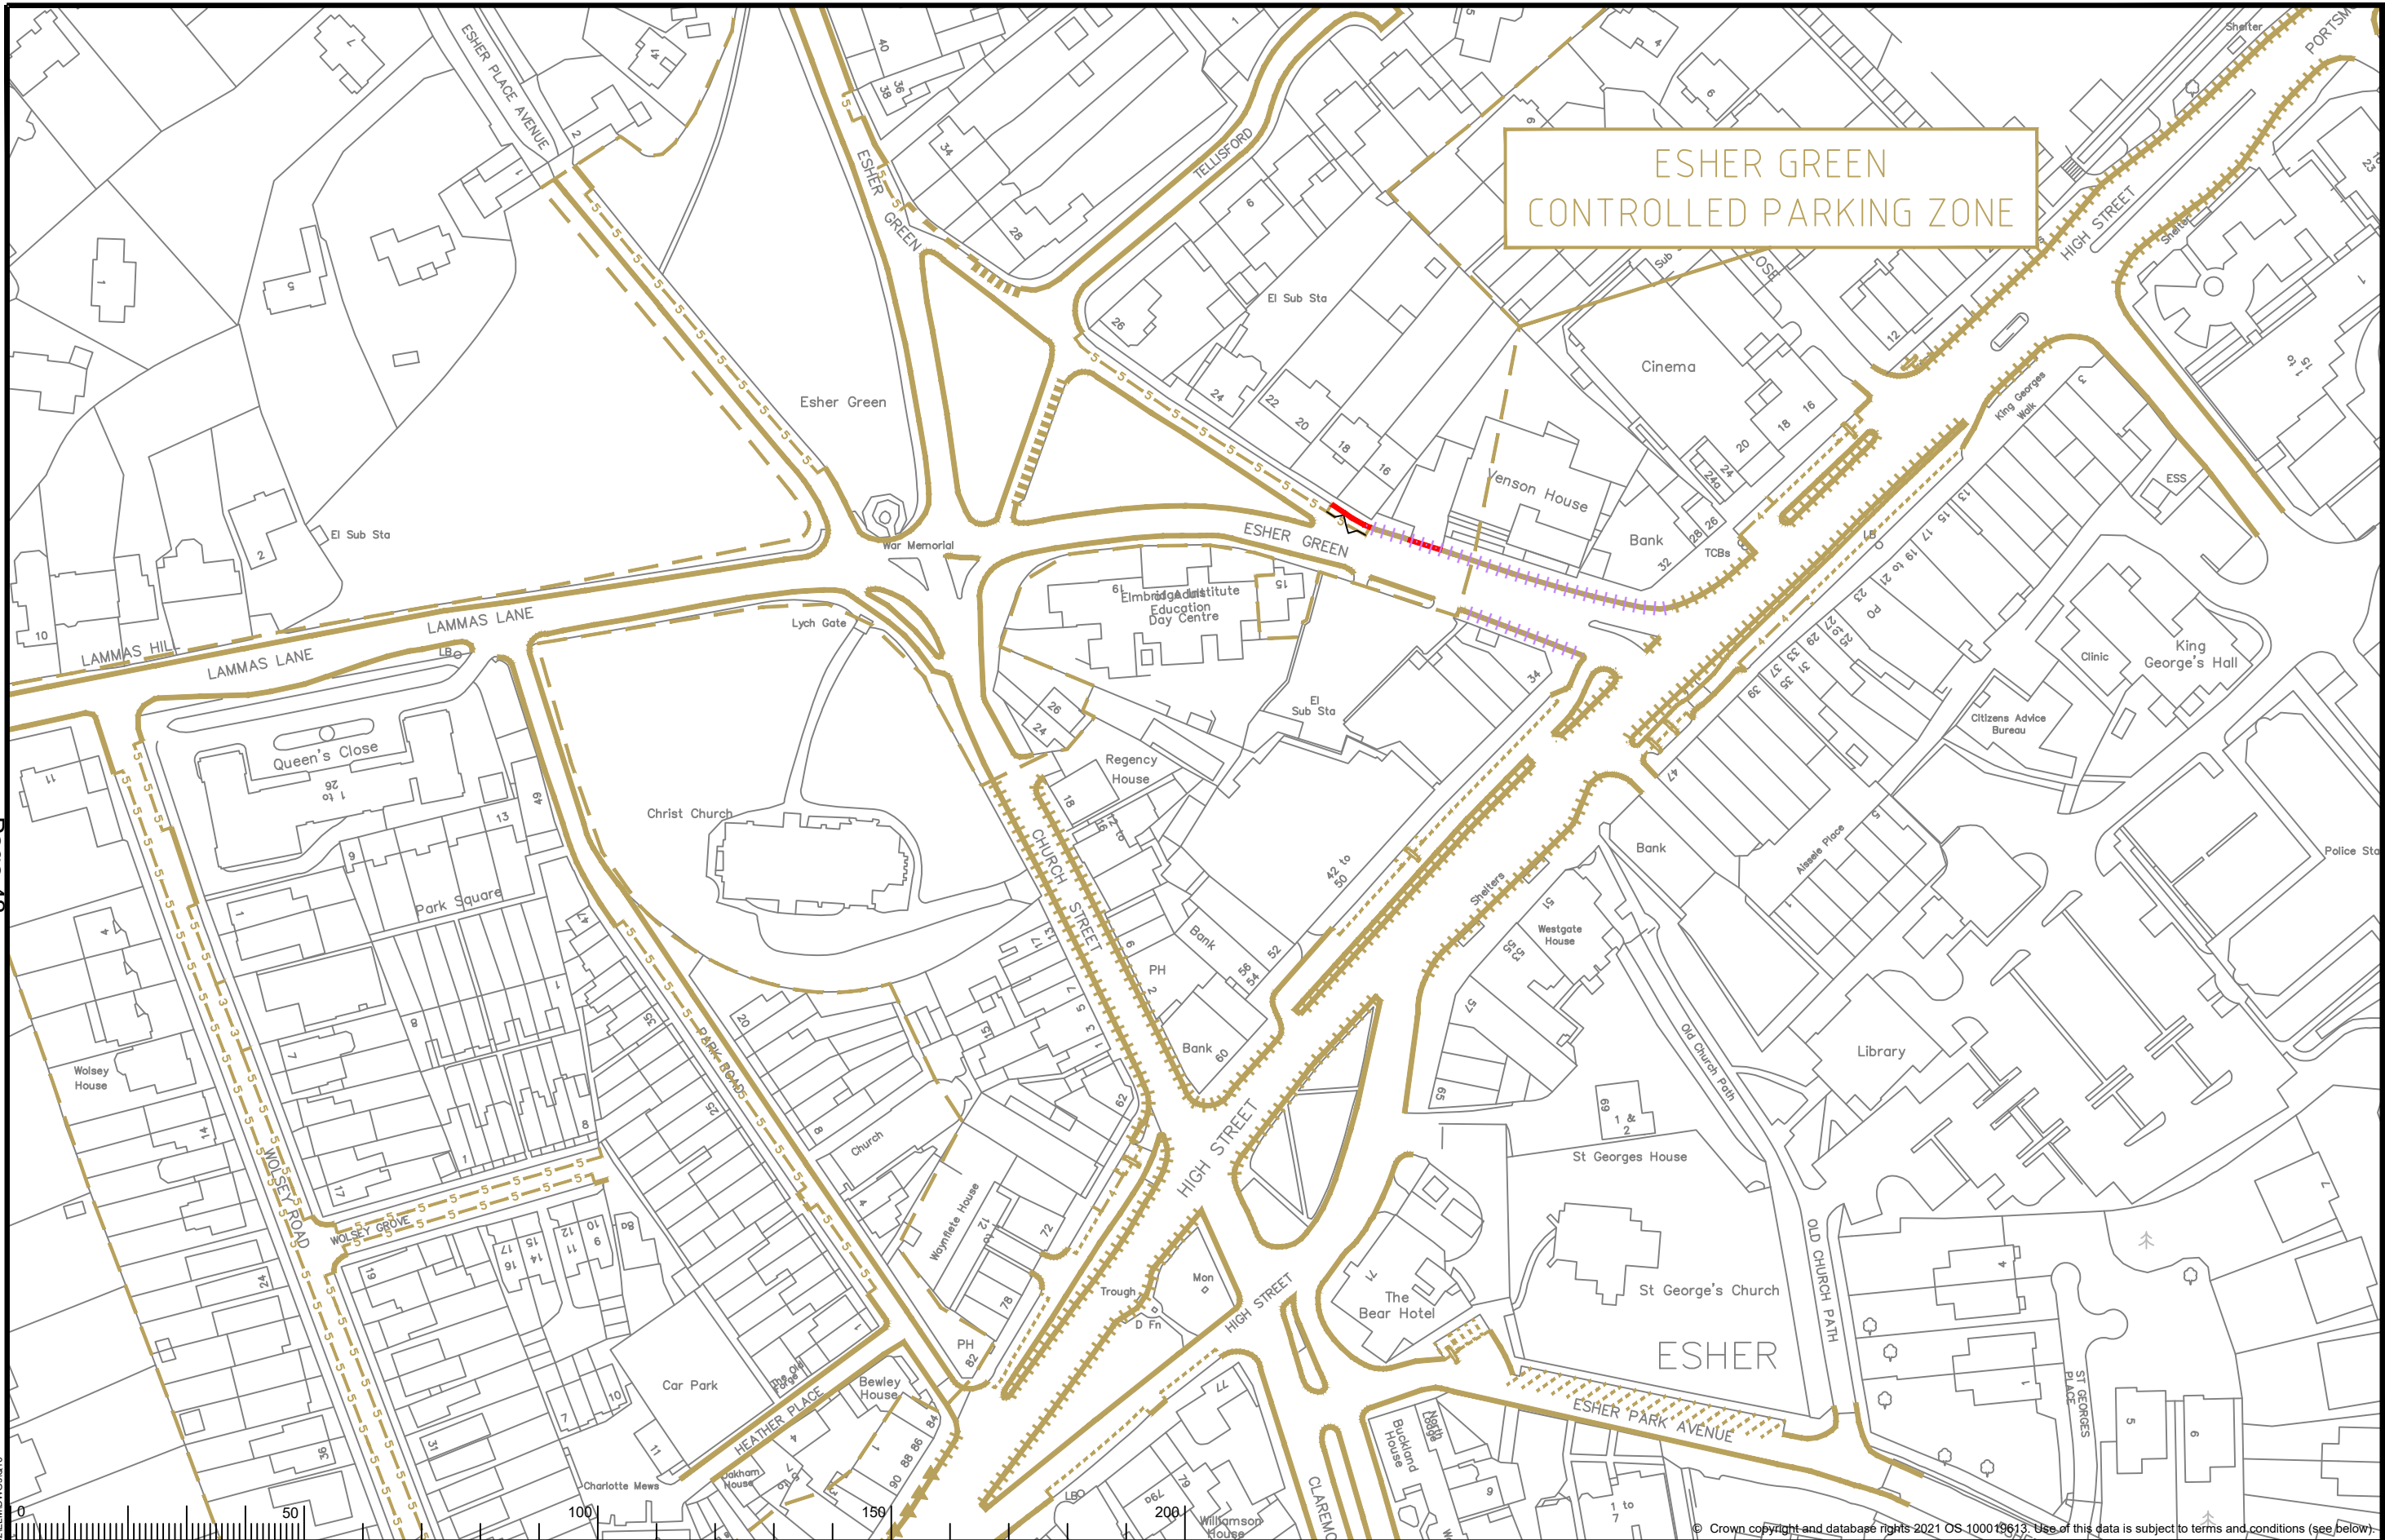

KEY Existing waiting, loading or parking restrictions, may include symbols Proposed No Waiting At Any Time Proposed No Loading Every-day 7am-10am and 4pm-7pm	Revocation of existing waiting, loading or parking restrictions	North Point Scale: 1:1250	Project Name Elmbridge Parking Review 2021-22 Project Milestone Proposed Traffic Order Amendments Division East Molesey And Esher Locality Esher Green, Esher	SURREY COUNTY COUNCIL OS terms & conditions: You are permitted to use this data solely to enable you to respond to, or interact with, the organisation that provided you with the data. You are not permitted to copy, sub-licence, distribute or sell any of this data to third parties in any form. Project No. 3282/ELM Drawing No. Q16 Current Rev. - Phase COM
---	---	--	---	---



File Name: S:\project-current\3282\ELM\DWG\Q19



KEY	
	Existing waiting, loading or parking restrictions, may include symbols
	Proposed No Waiting At Any Time

	Revocation of existing waiting, loading or parking restrictions
--	---

North Point


Scale:
1:1250

Project Name	Elmbridge Parking Review 2021-22
Project Milestone	Proposed Traffic Order Amendments
Division	East Molesey And Esher
Locality	Copsem Lane, Bracondale, Esher


SURREY
COUNTY COUNCIL

Our terms & conditions: You are permitted to use this data solely to enable you to respond to, or interact with, the organisation that provided you with the data. You are not permitted to copy, sub-licence, distribute or sell any of this data to third parties in any form.

Project No.	3282/ELM
Drawing No.	Q19
Current Rev.	-
Phase	COM

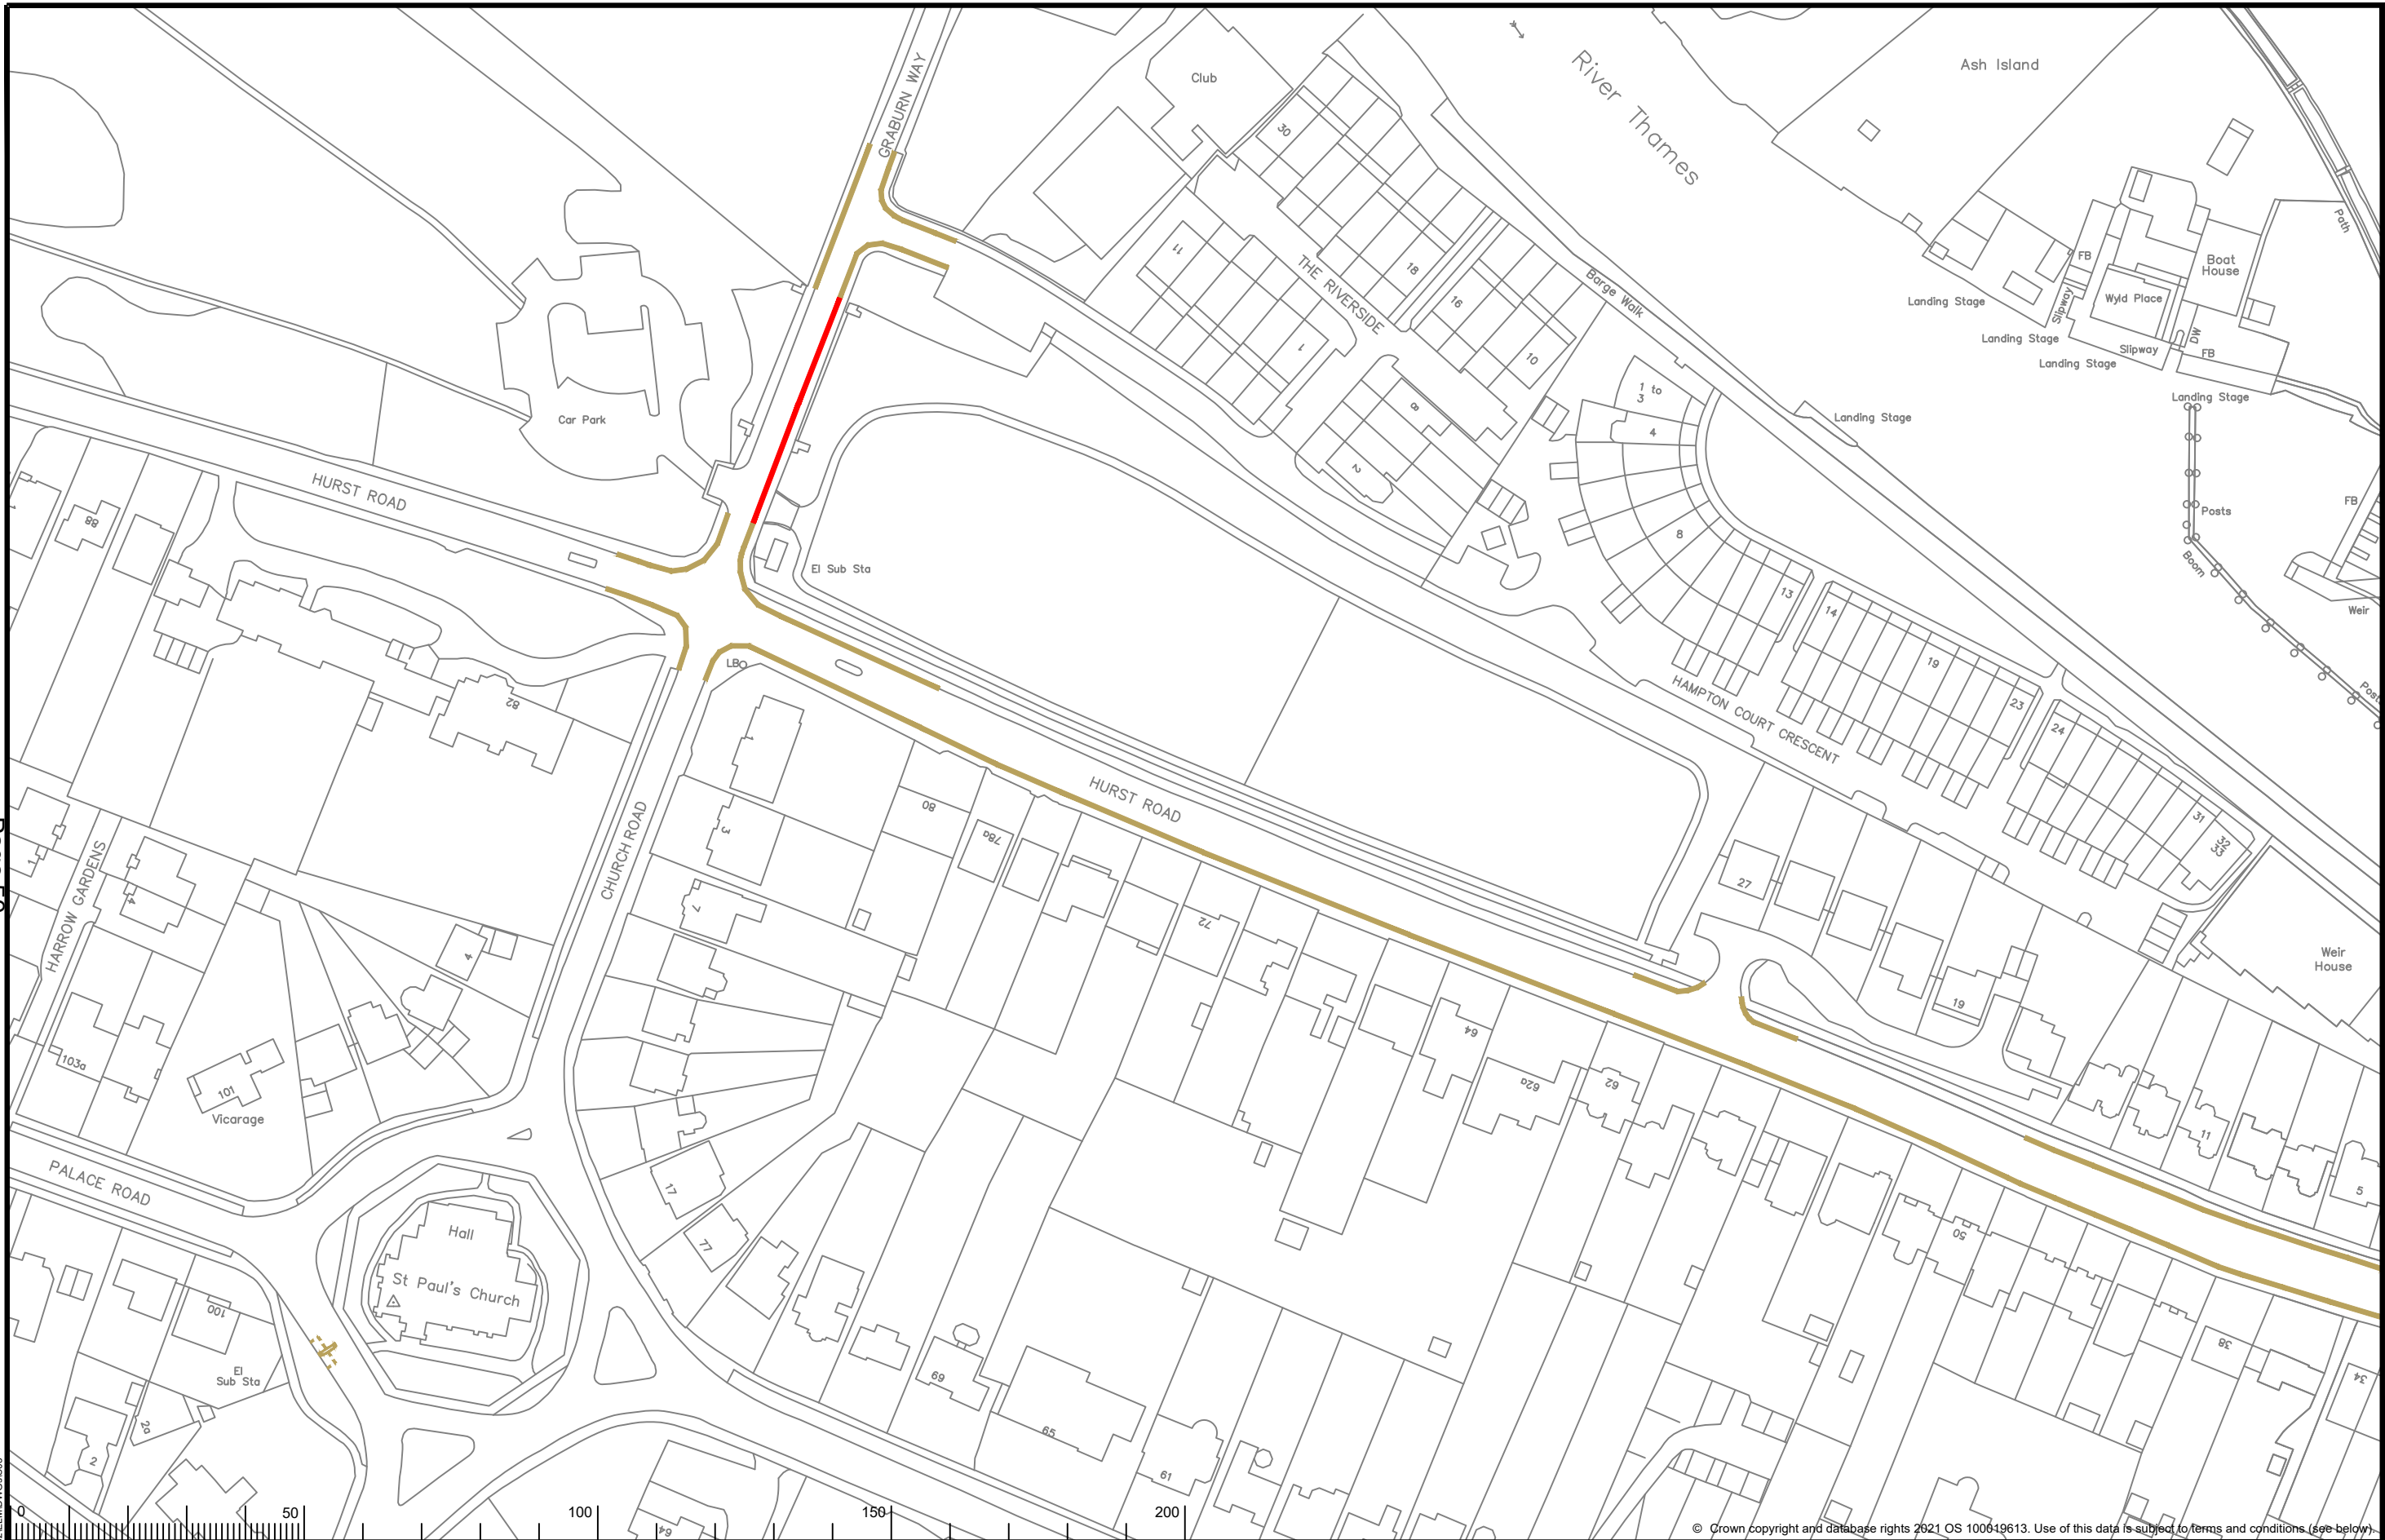

KEY Existing waiting, loading or parking restrictions, may include symbols Proposed No Waiting At Any Time		North Point Scale: 1:1250	Project Name Elmbridge Parking Review 2021-22 Project Milestone Proposed Traffic Order Amendments Division Locality East Molesey And Esher Graburn Way, East Molesey	SURREY COUNTY COUNCIL OS terms & conditions: You are permitted to use this data solely to enable you to respond to, or interact with, the organisation that provided you with the data. You are not permitted to copy, sub-licence, distribute or sell any of this data to third parties in any form.	Project No. 3282/ELM Drawing No. S03 Current Rev. - Phase COM

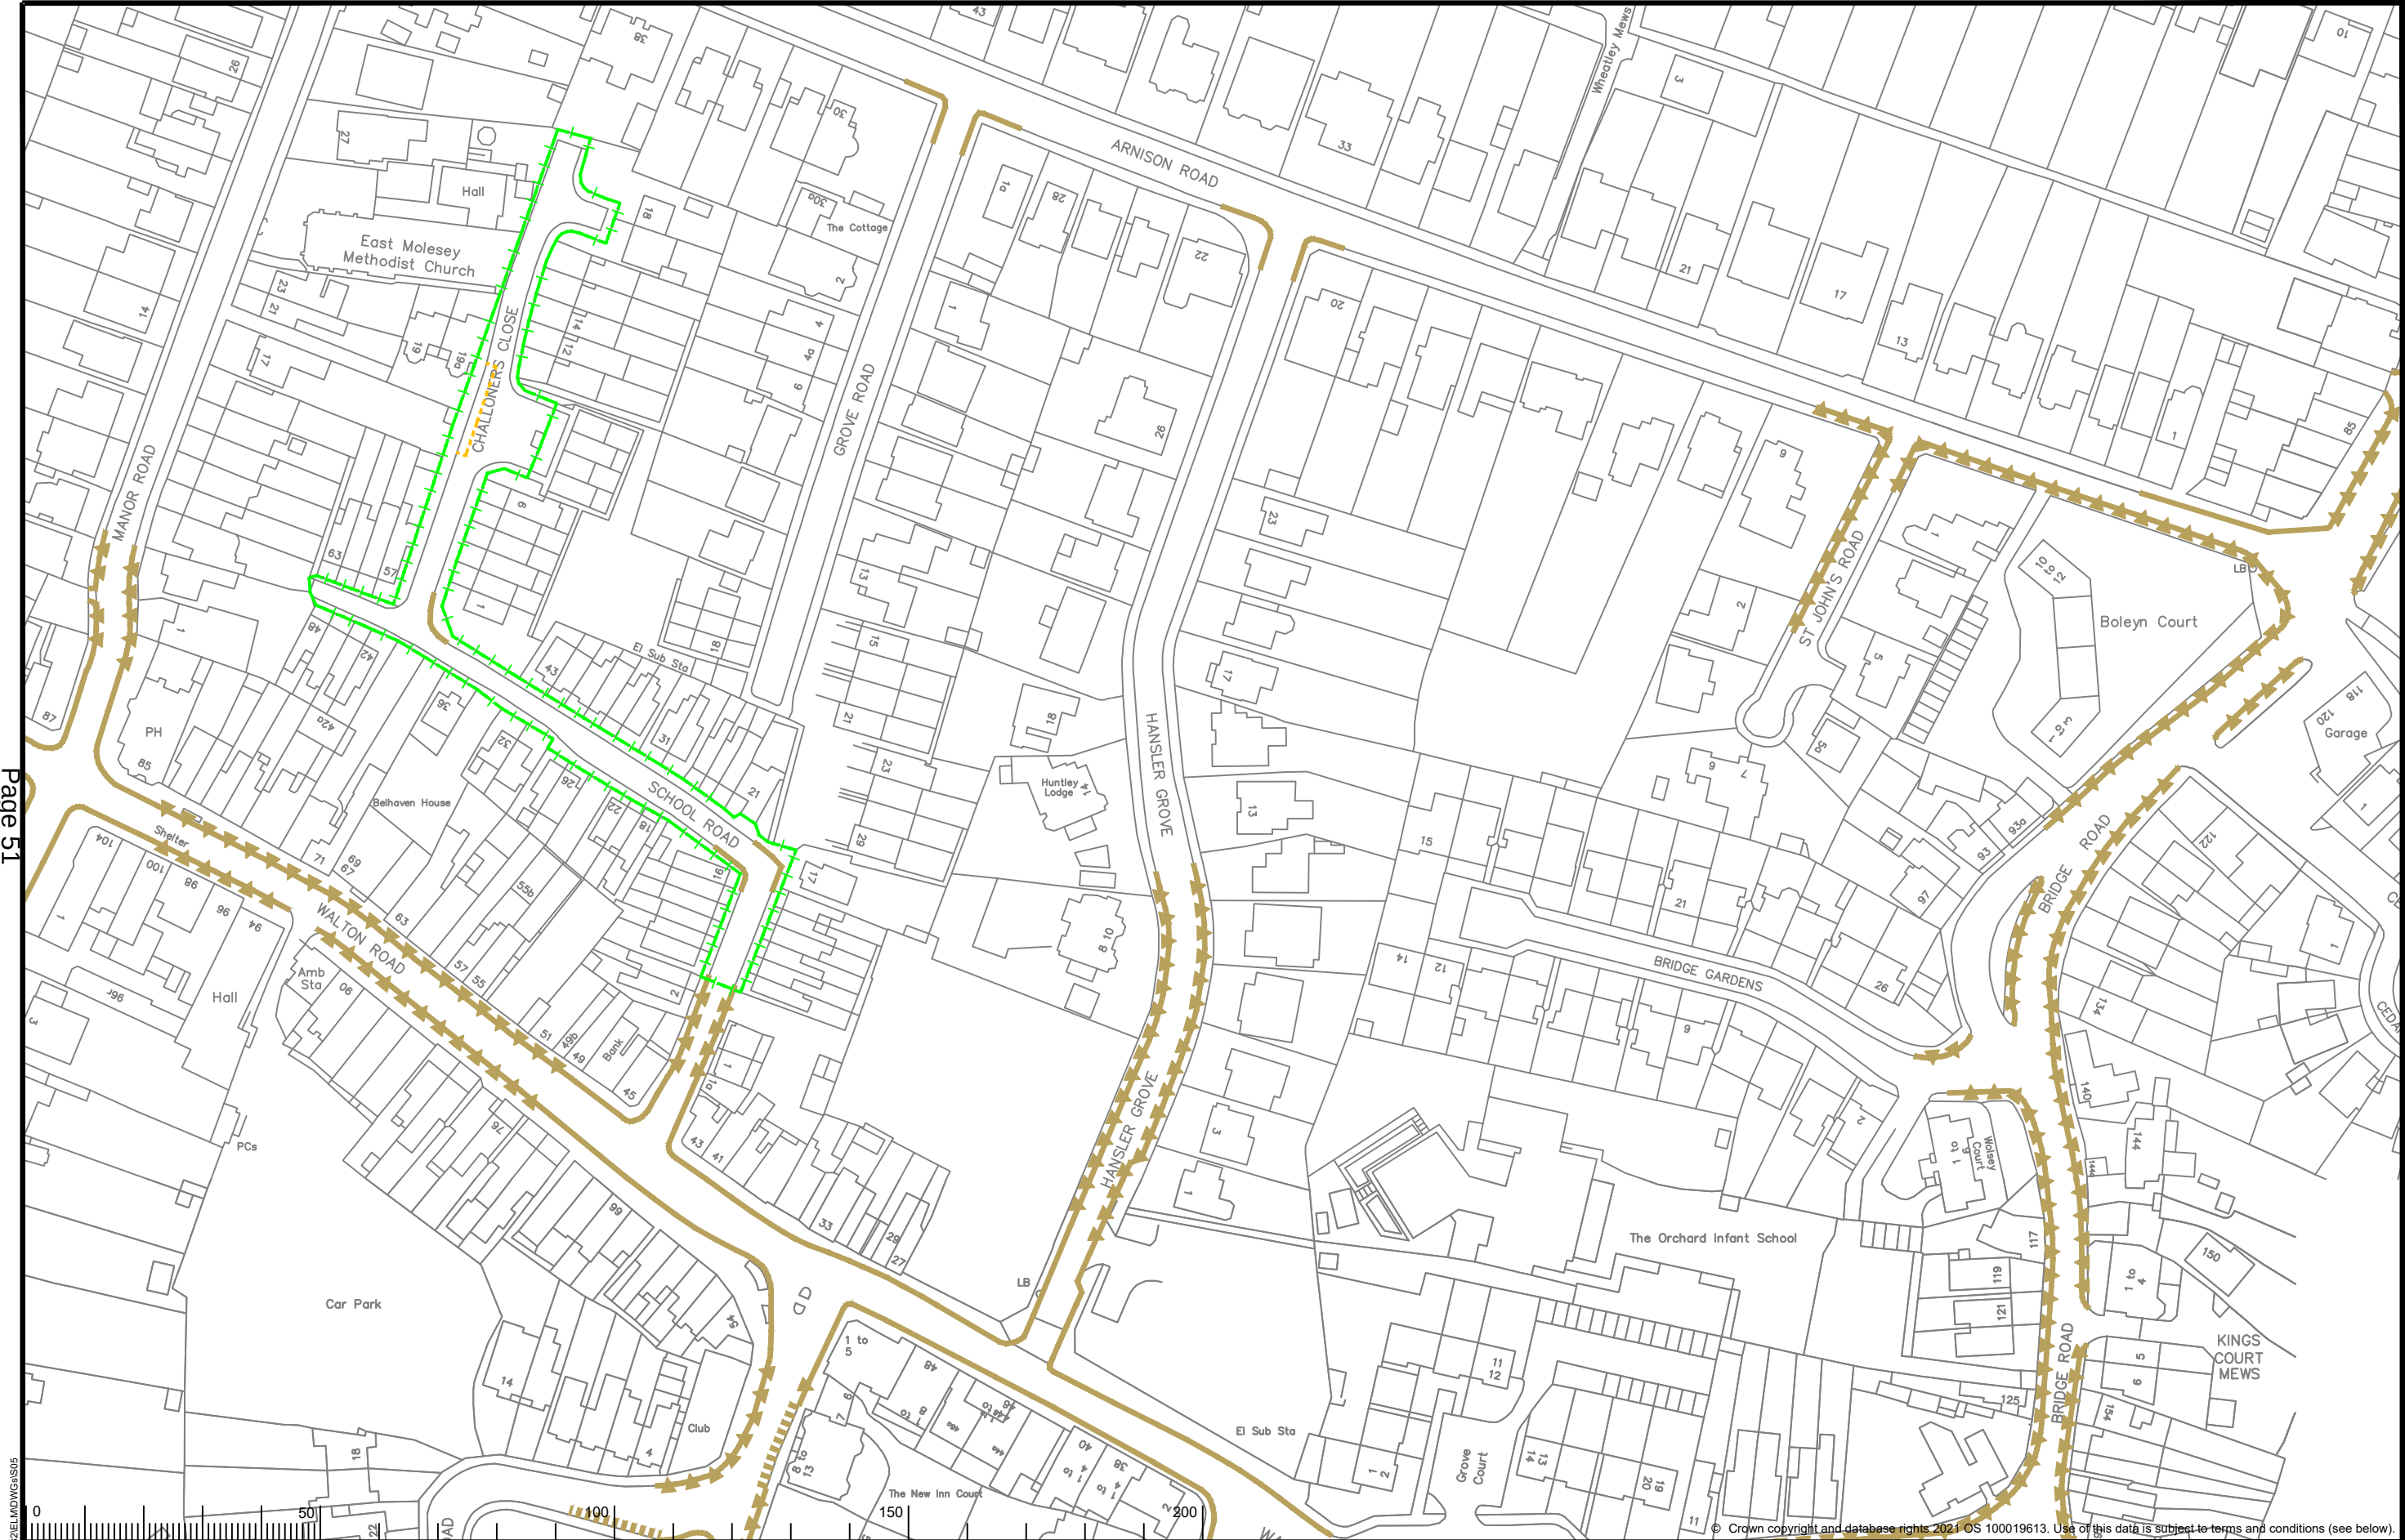

File Name: S:\project-current\3282\ELM\DWG\S05

KEY	
	Existing waiting, loading or parking restrictions, may include symbols
	Proposed Parking Mon-Sat 8am-6pm Permit Holders Only
	Proposed Parking Mon-Sat 8am-6pm 2hrs No Return 2hrs

	Revocation of existing waiting, loading or parking restrictions
--	---

North Point


Scale: 1:1250


Project Name	Elmbridge Parking Review 2021-22
Project Milestone	Proposed Traffic Order Amendments
Division	
Locality	East Molesey And Esher
	School Road And Challoners Close, East Molesey


SURREY COUNTY COUNCIL

05 terms & conditions: You are permitted to use this data solely to enable you to respond to, or interact with, the organisation that provided you with the data. You are not permitted to copy, sub-licence, distribute or sell any of this data to third parties in any form.


Project No.	3282/ELM
Drawing No.	S05
Current Rev.	-
Phase	COM

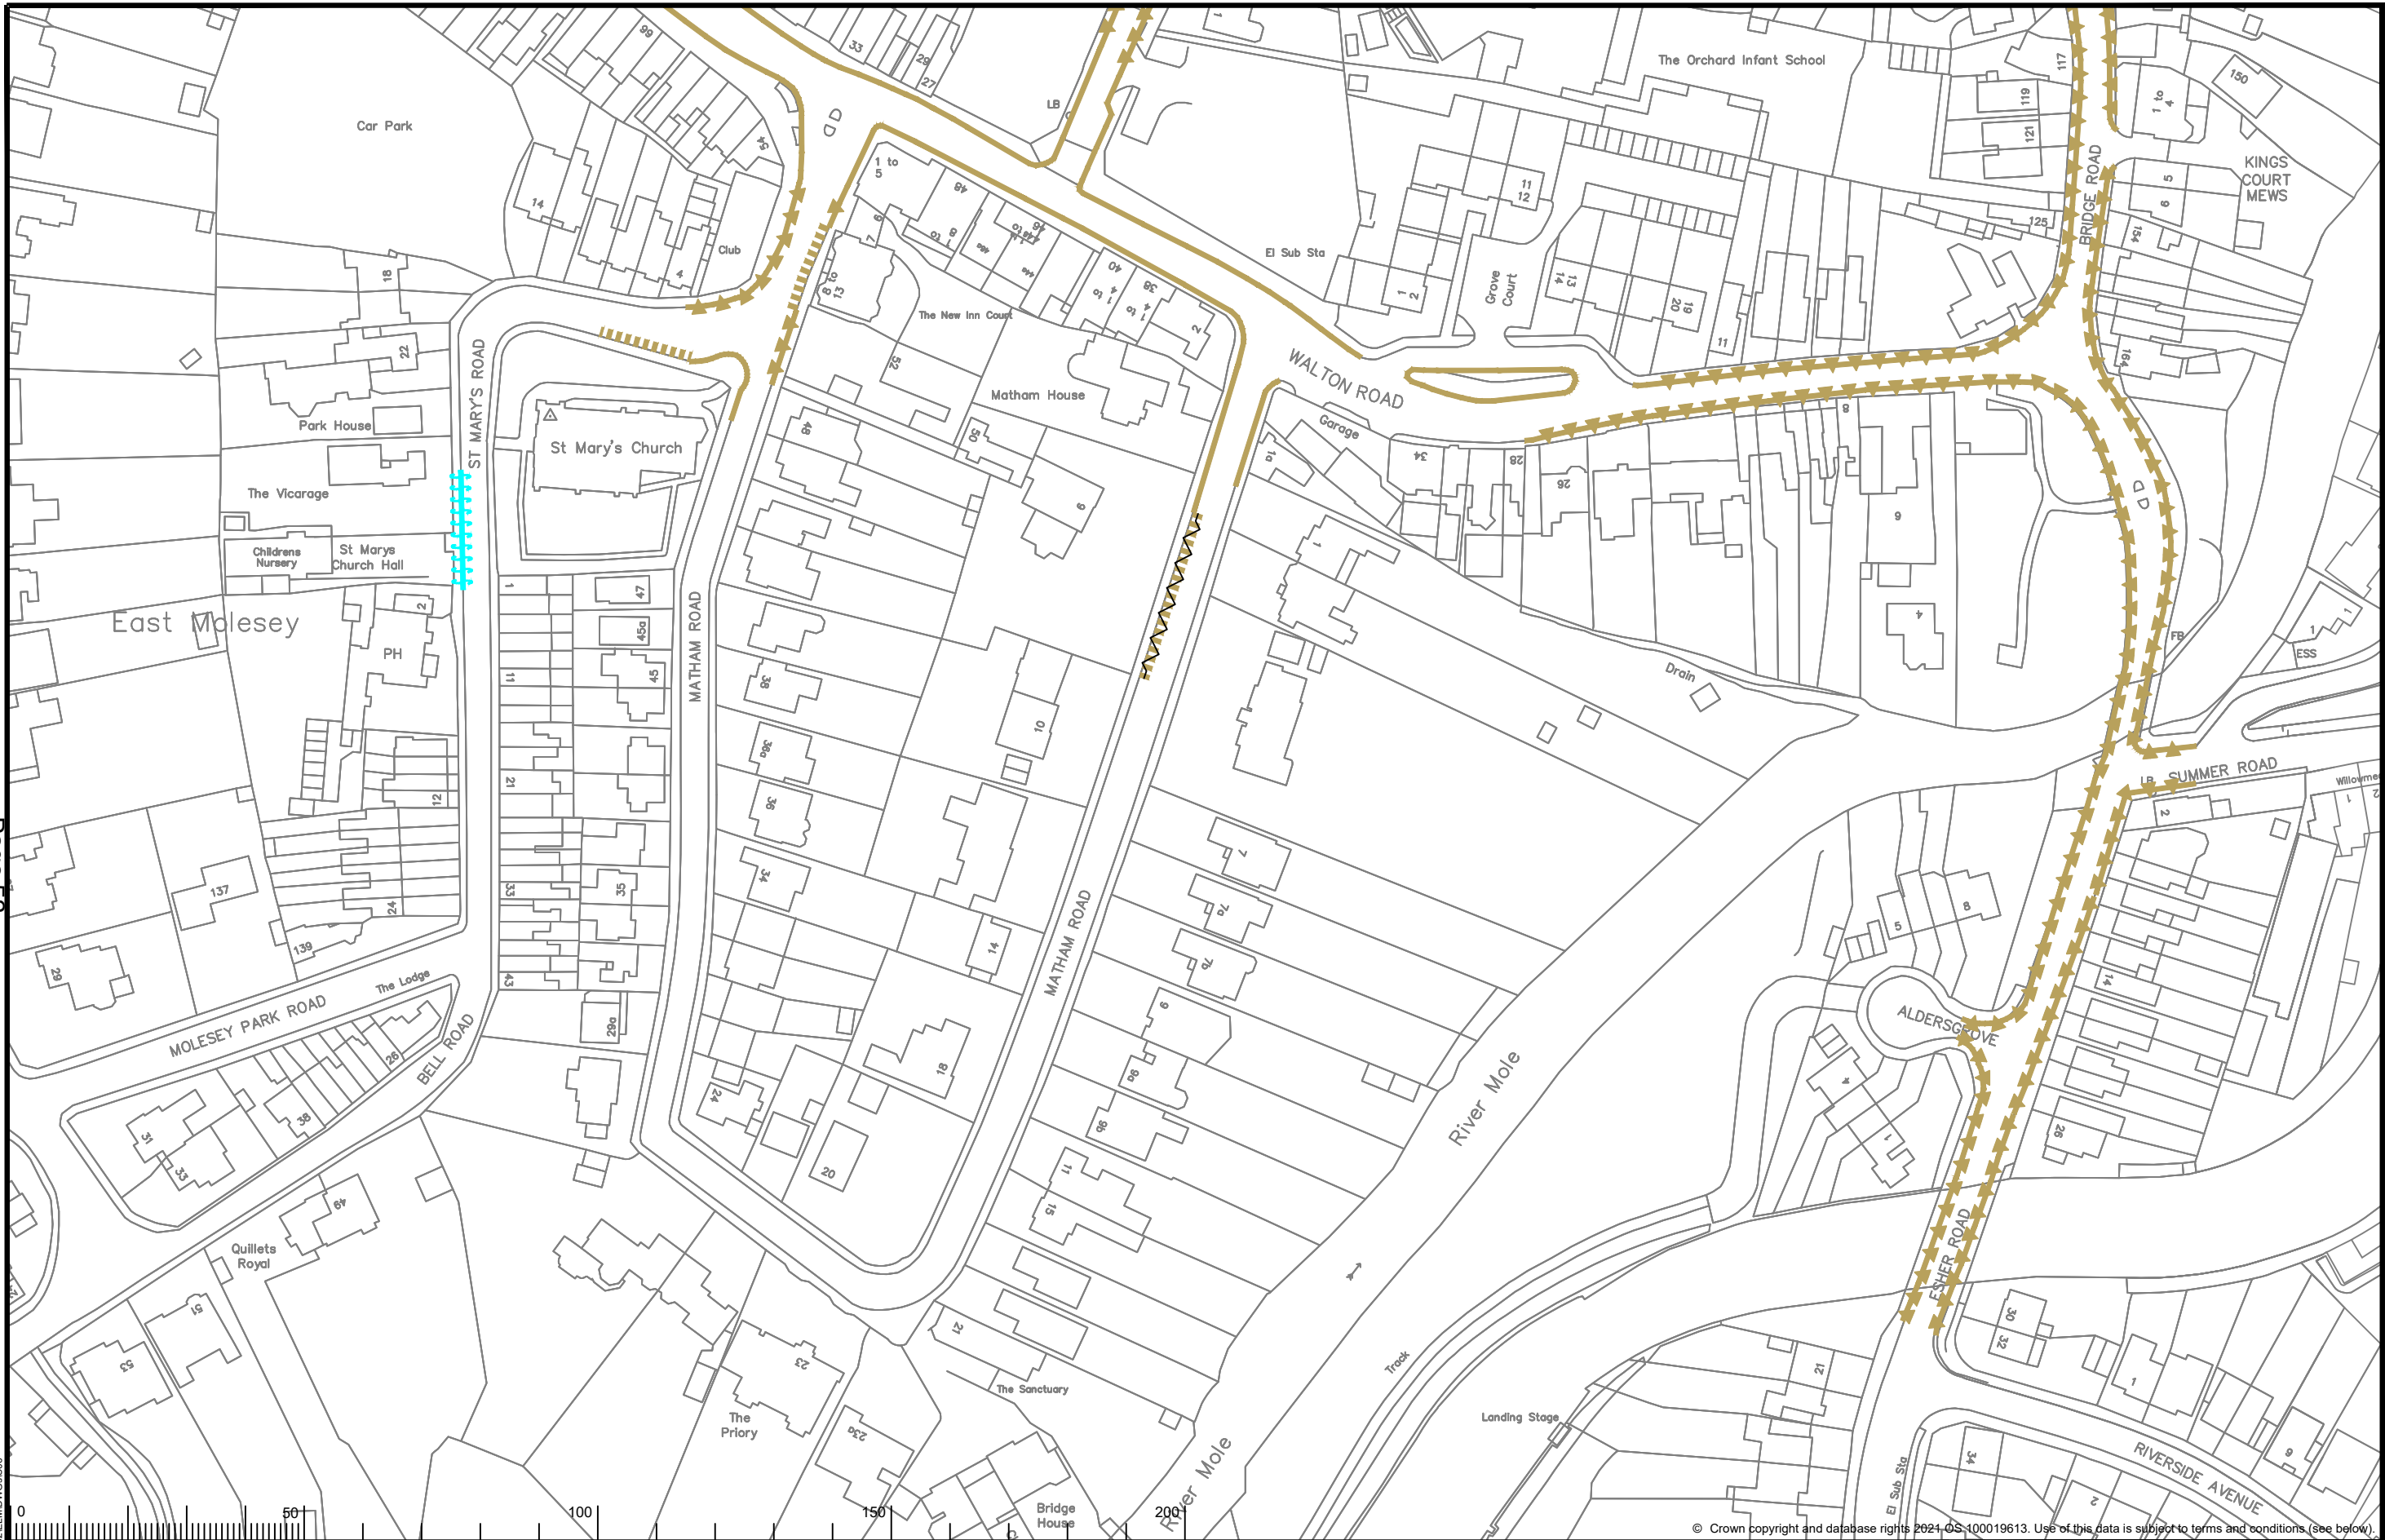

 KEY				Project No. 3282/ELM	
	Existing waiting, loading or parking restrictions, may include symbols		Revocation of existing waiting, loading or parking restrictions		Project Name Elmbridge Parking Review 2021-22
	Proposed No Stopping Mon-Fri 8.15am-9.15am and 2.30pm-4pm School Keep Clear				Project Milestone Proposed Traffic Order Amendments
				Division School Road And Challoners	 05 terms & conditions: You are permitted to use this data solely to enable you to respond to, or interact with, the organisation that provided you with the data. You are not permitted to copy, sub-licence, distribute or sell any of this data to third parties in any form.
				Locality Matham Road And St Mary's Road	
				Scale: 1:1250	Current Rev. -
					Phase COM

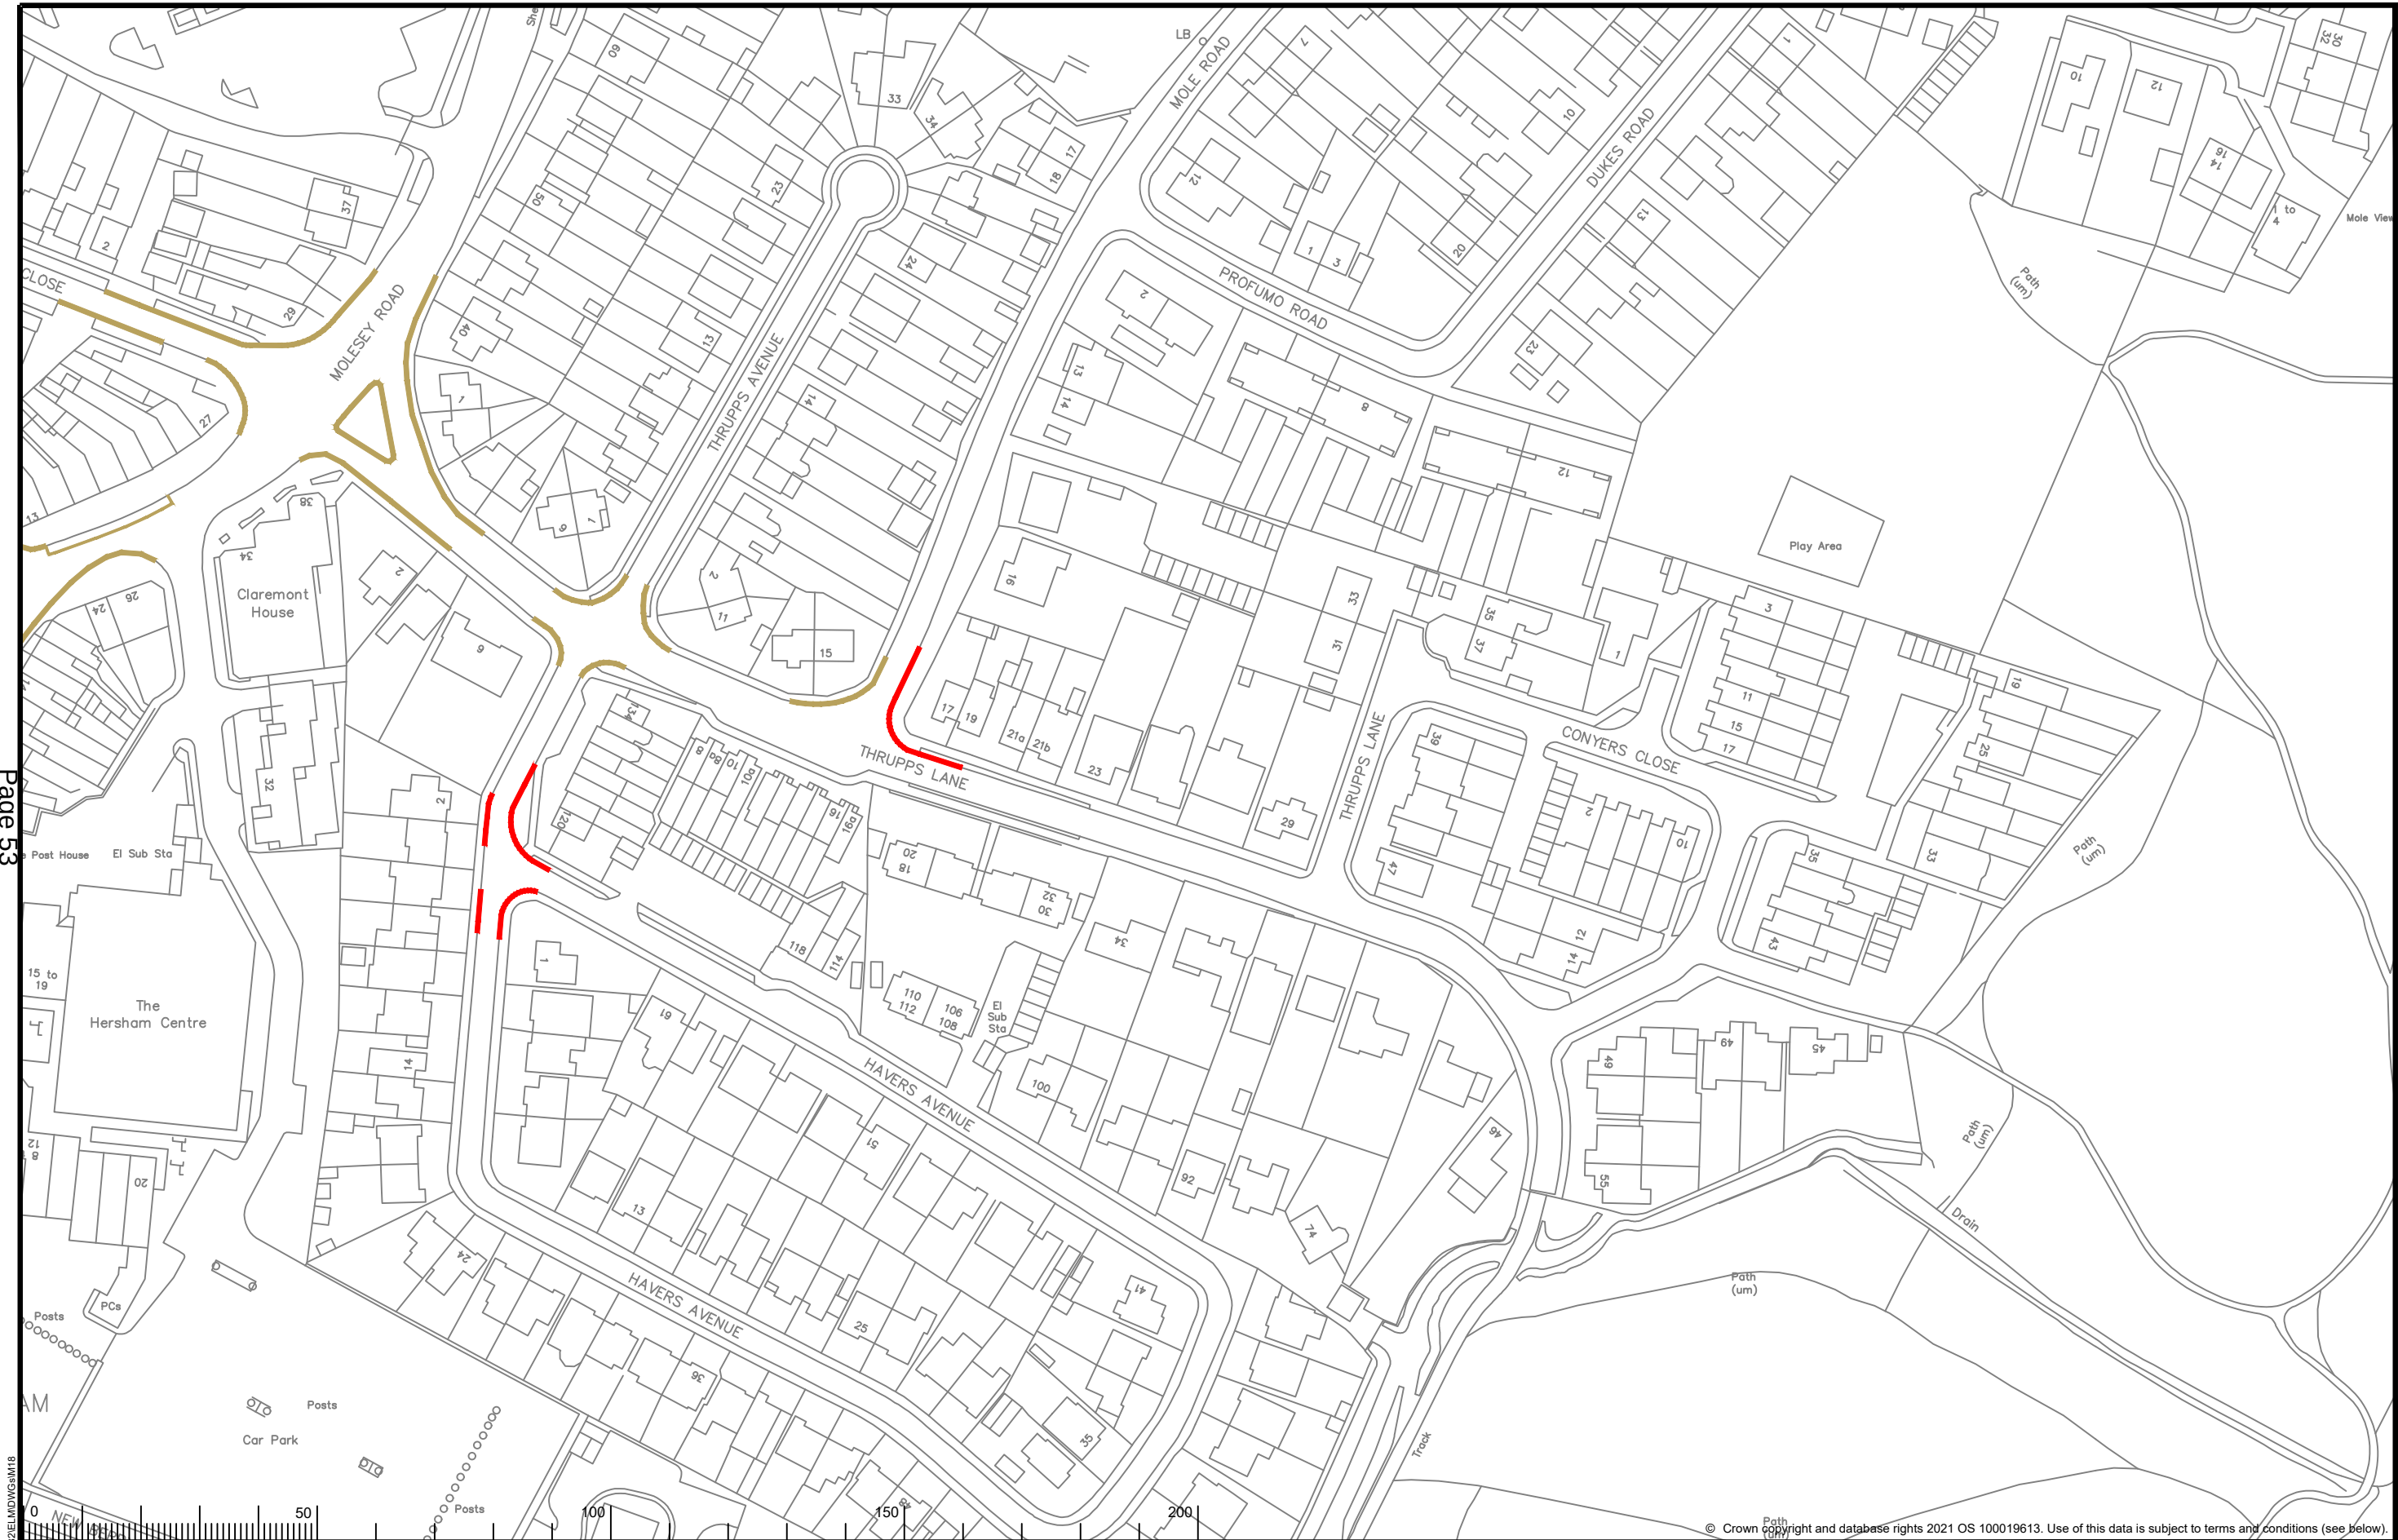


KEY Existing waiting, loading or parking restrictions, may include symbols Proposed No Waiting At Any Time		North Point Scale: 1:1250		Project Name Elmbridge Parking Review 2021-22 Project Milestone Proposed Traffic Order Amendments Division Hersham Locality Thrupps Ln, Mole Rd, Green Ln, Havers Ave	 SURREY COUNTY COUNCIL OS terms & conditions: You are permitted to use this data solely to enable you to respond to, or interact with, the organisation that provided you with the data. You are not permitted to copy, sub-licence, distribute or sell any of this data to third parties in any form.	Project No. 3282/ELM Drawing No. M18 Current Rev. - Phase COM
---	--	---	--	--	--	--

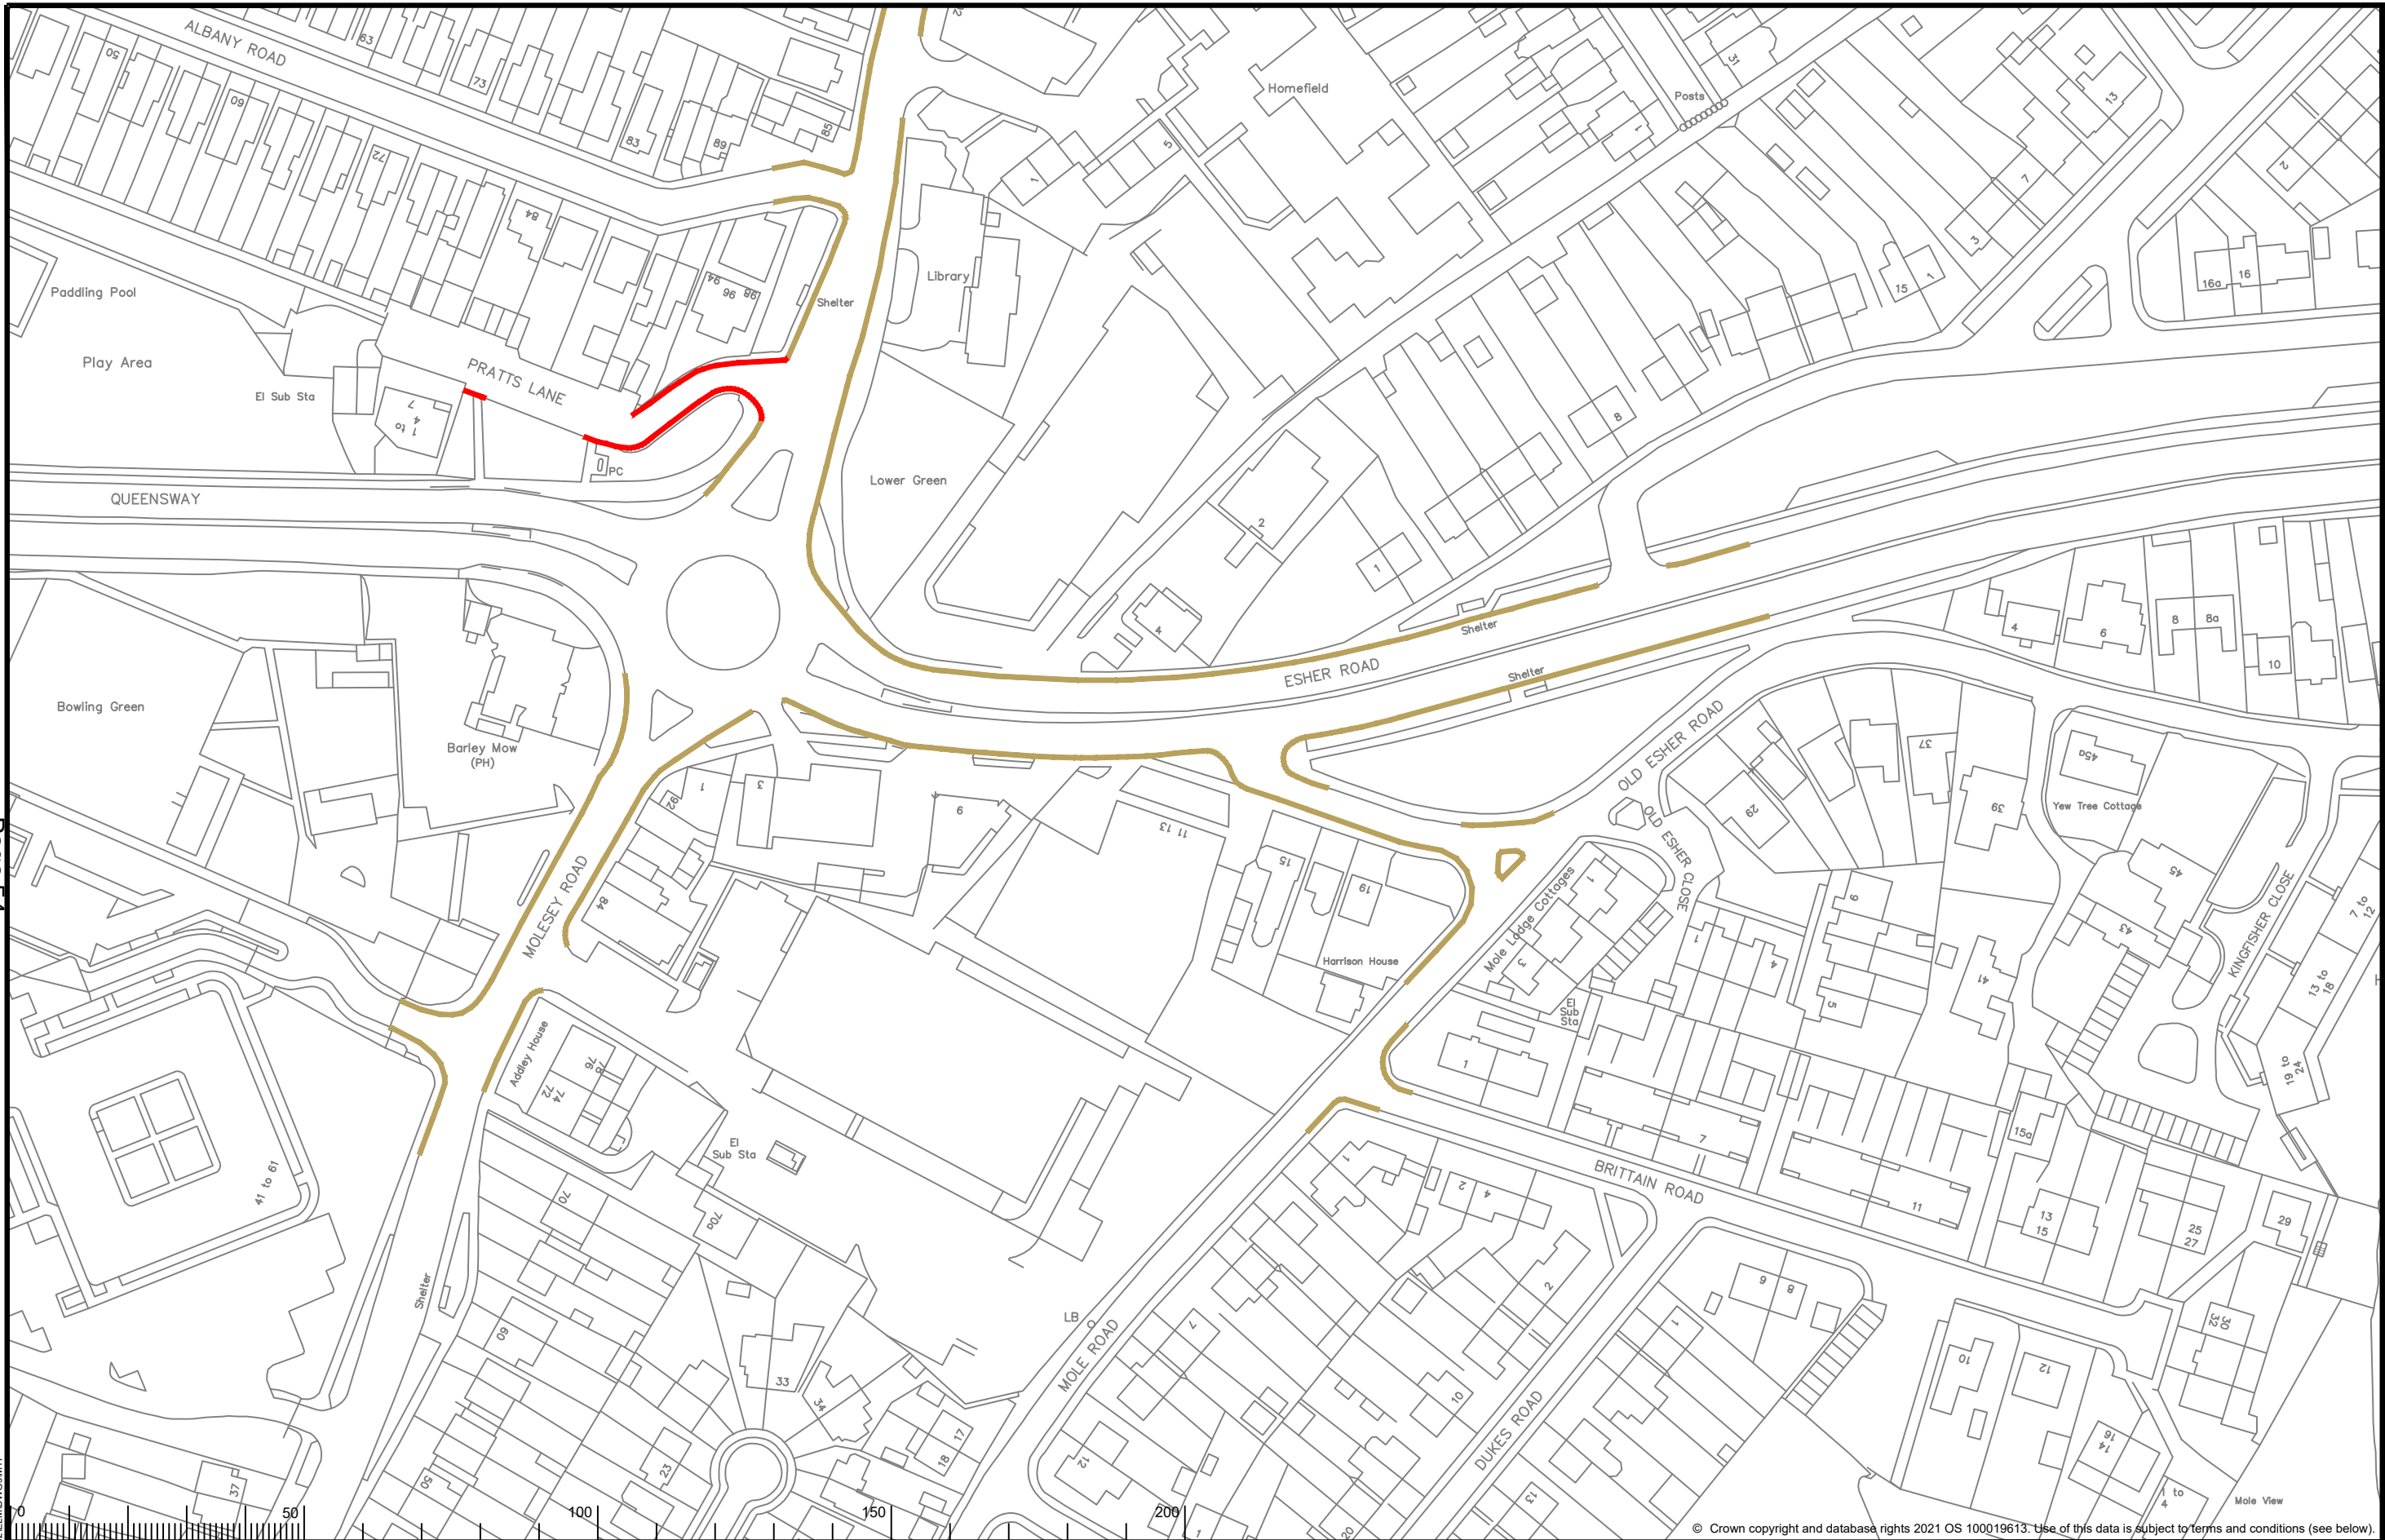


© Crown copyright and database rights 2021 OS 100019613. Use of this data is subject to terms and conditions (see below).


KEY		Project Name		Project No.	
Existing waiting, loading or parking restrictions, may include symbols		Elmbridge Parking Review 2021-22		3282/ELM	
Proposed No Waiting At Any Time		Proposed Traffic Order Amendments		Drawing No. M17	
		Division		Current Rev. -	
		Locality		Phase COM	

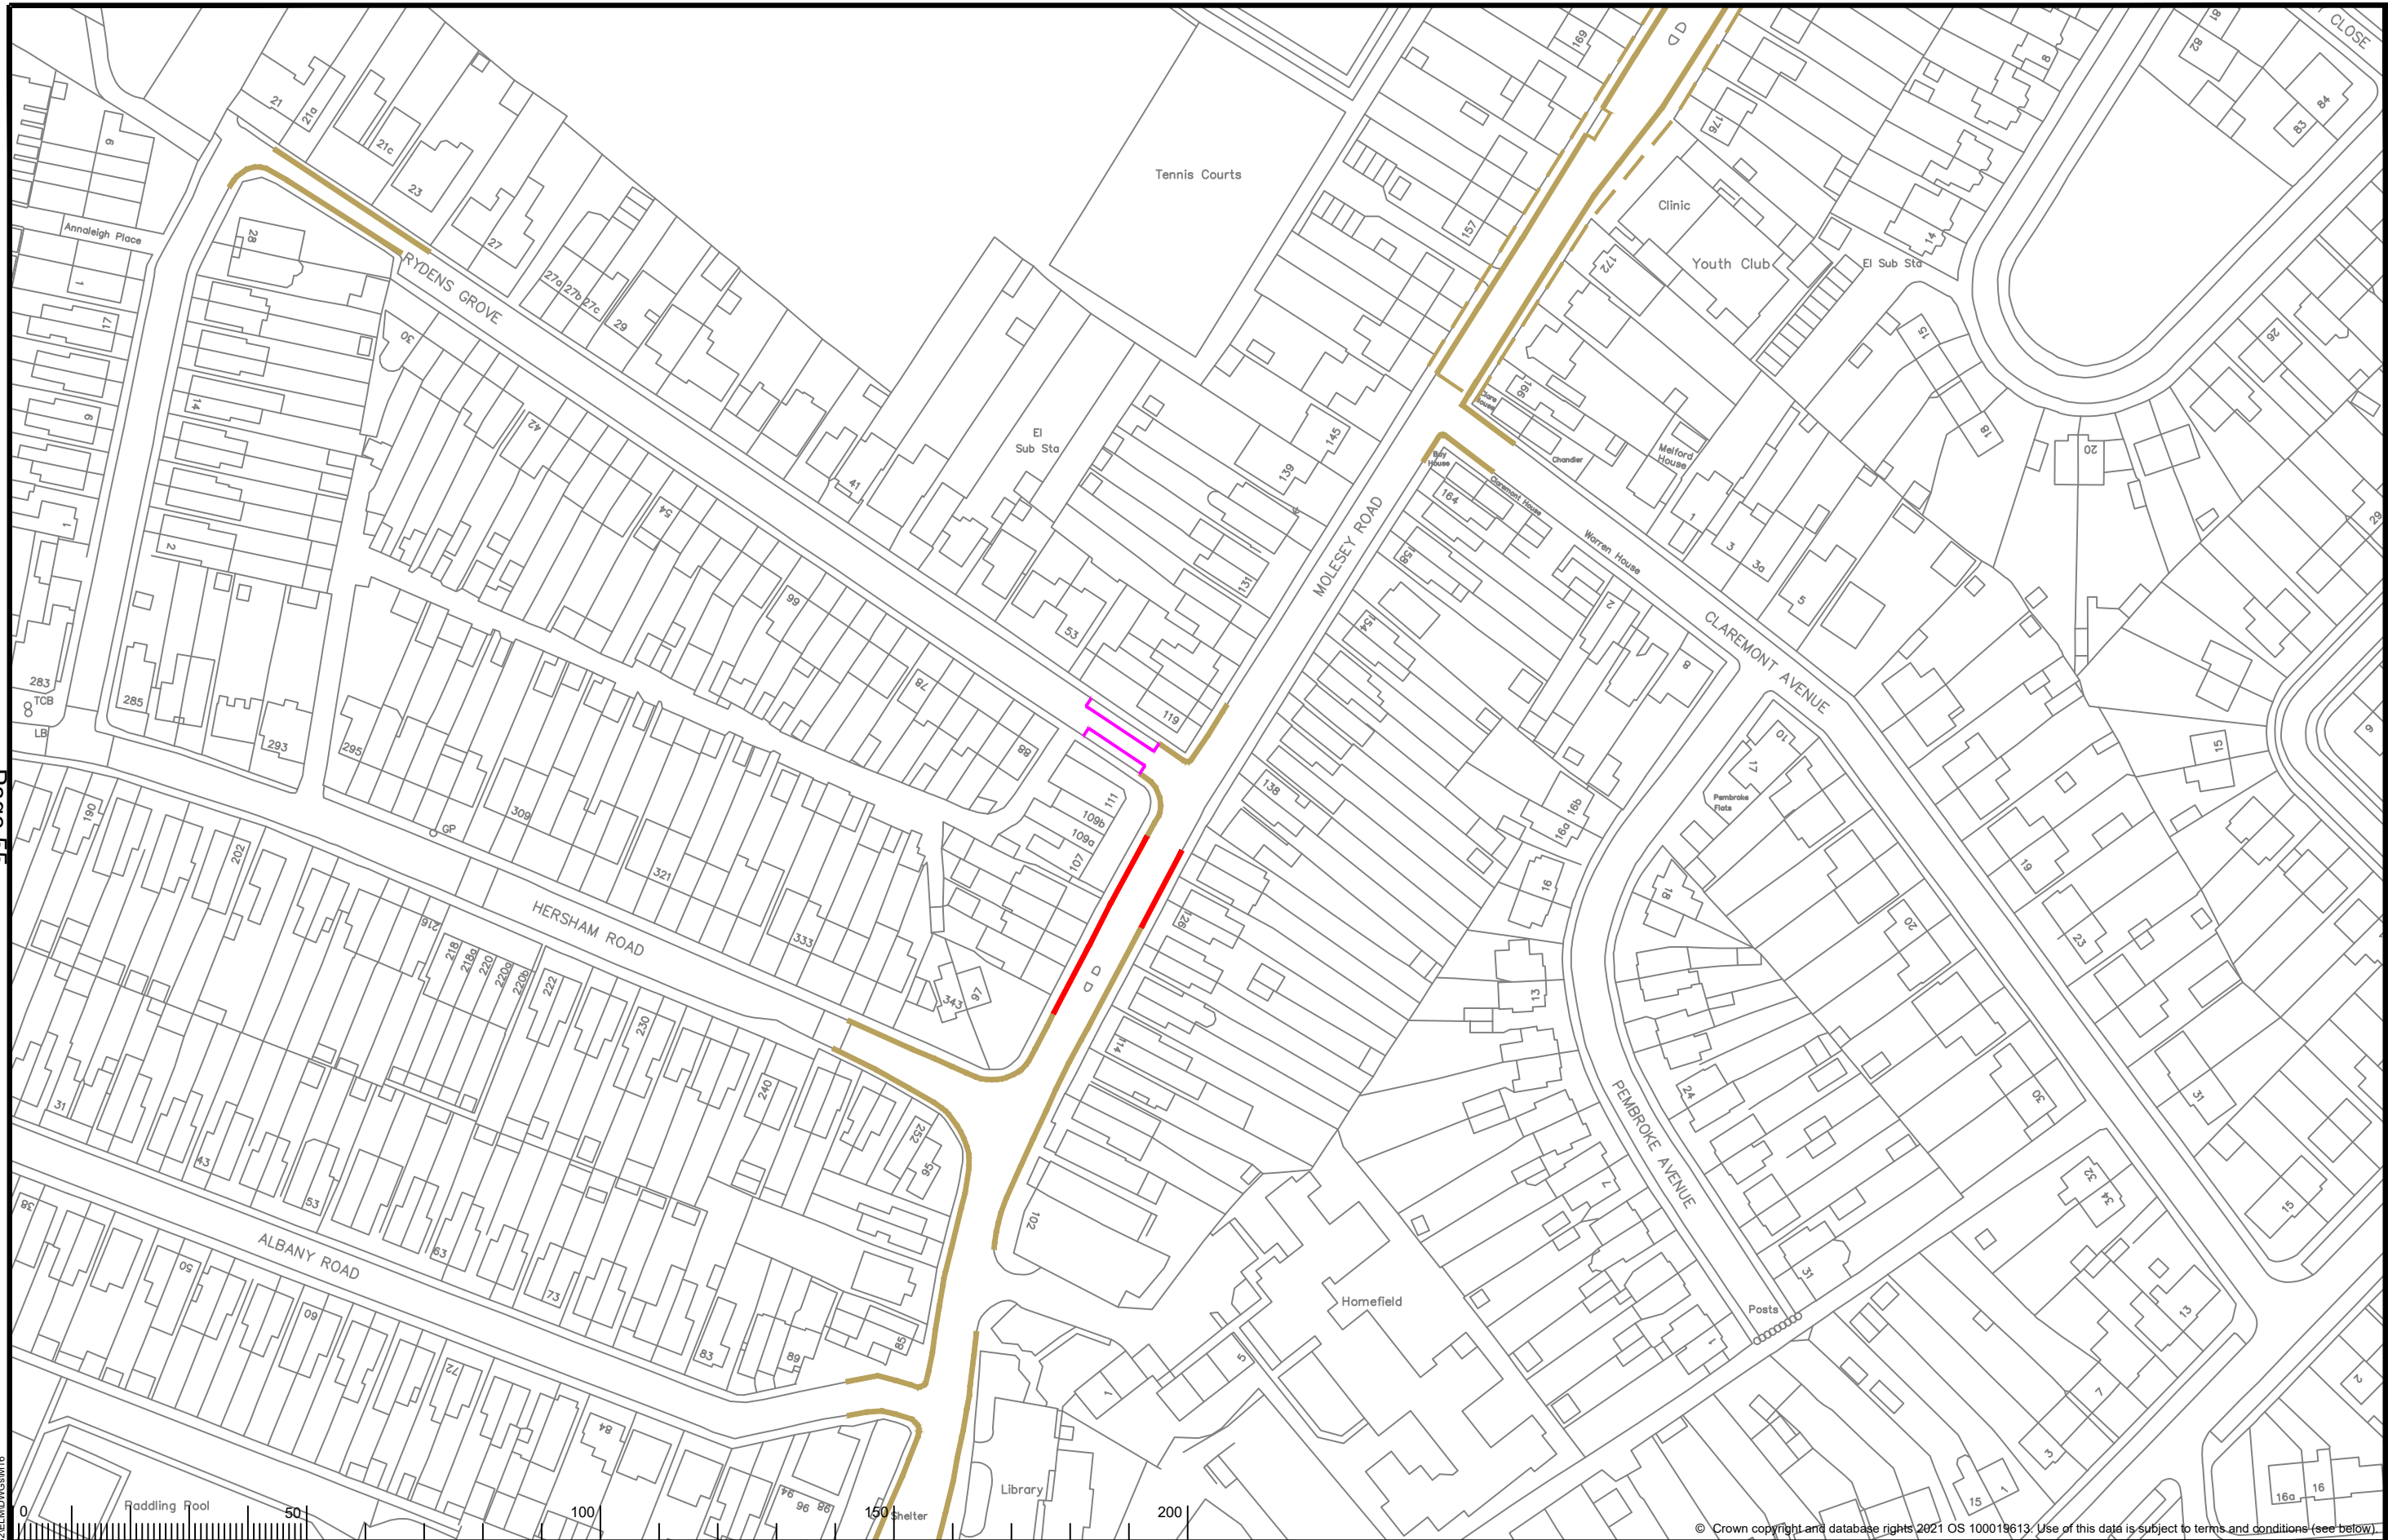


KEY Existing waiting, loading or parking restrictions, may include symbols Proposed No Waiting At Any Time Proposed Parking Mon-Sat 8am-6.30pm 1hr No Return 1hr		 Scale: 1:1250	Project Name Elmbridge Parking Review 2021-22 Proposed Traffic Order Amendments	 SURREY COUNTY COUNCIL OS terms & conditions: You are permitted to use this data solely to enable you to respond to, or interact with, the organisation that provided you with the data. You are not permitted to copy, sub-licence, distribute or sell any of this data to third parties in any form.	Project No. 3282/ELM Drawing No. M16 Current Rev. - Phase COM
			Division Hersham Locality Rydens Grove, Molesey Road		

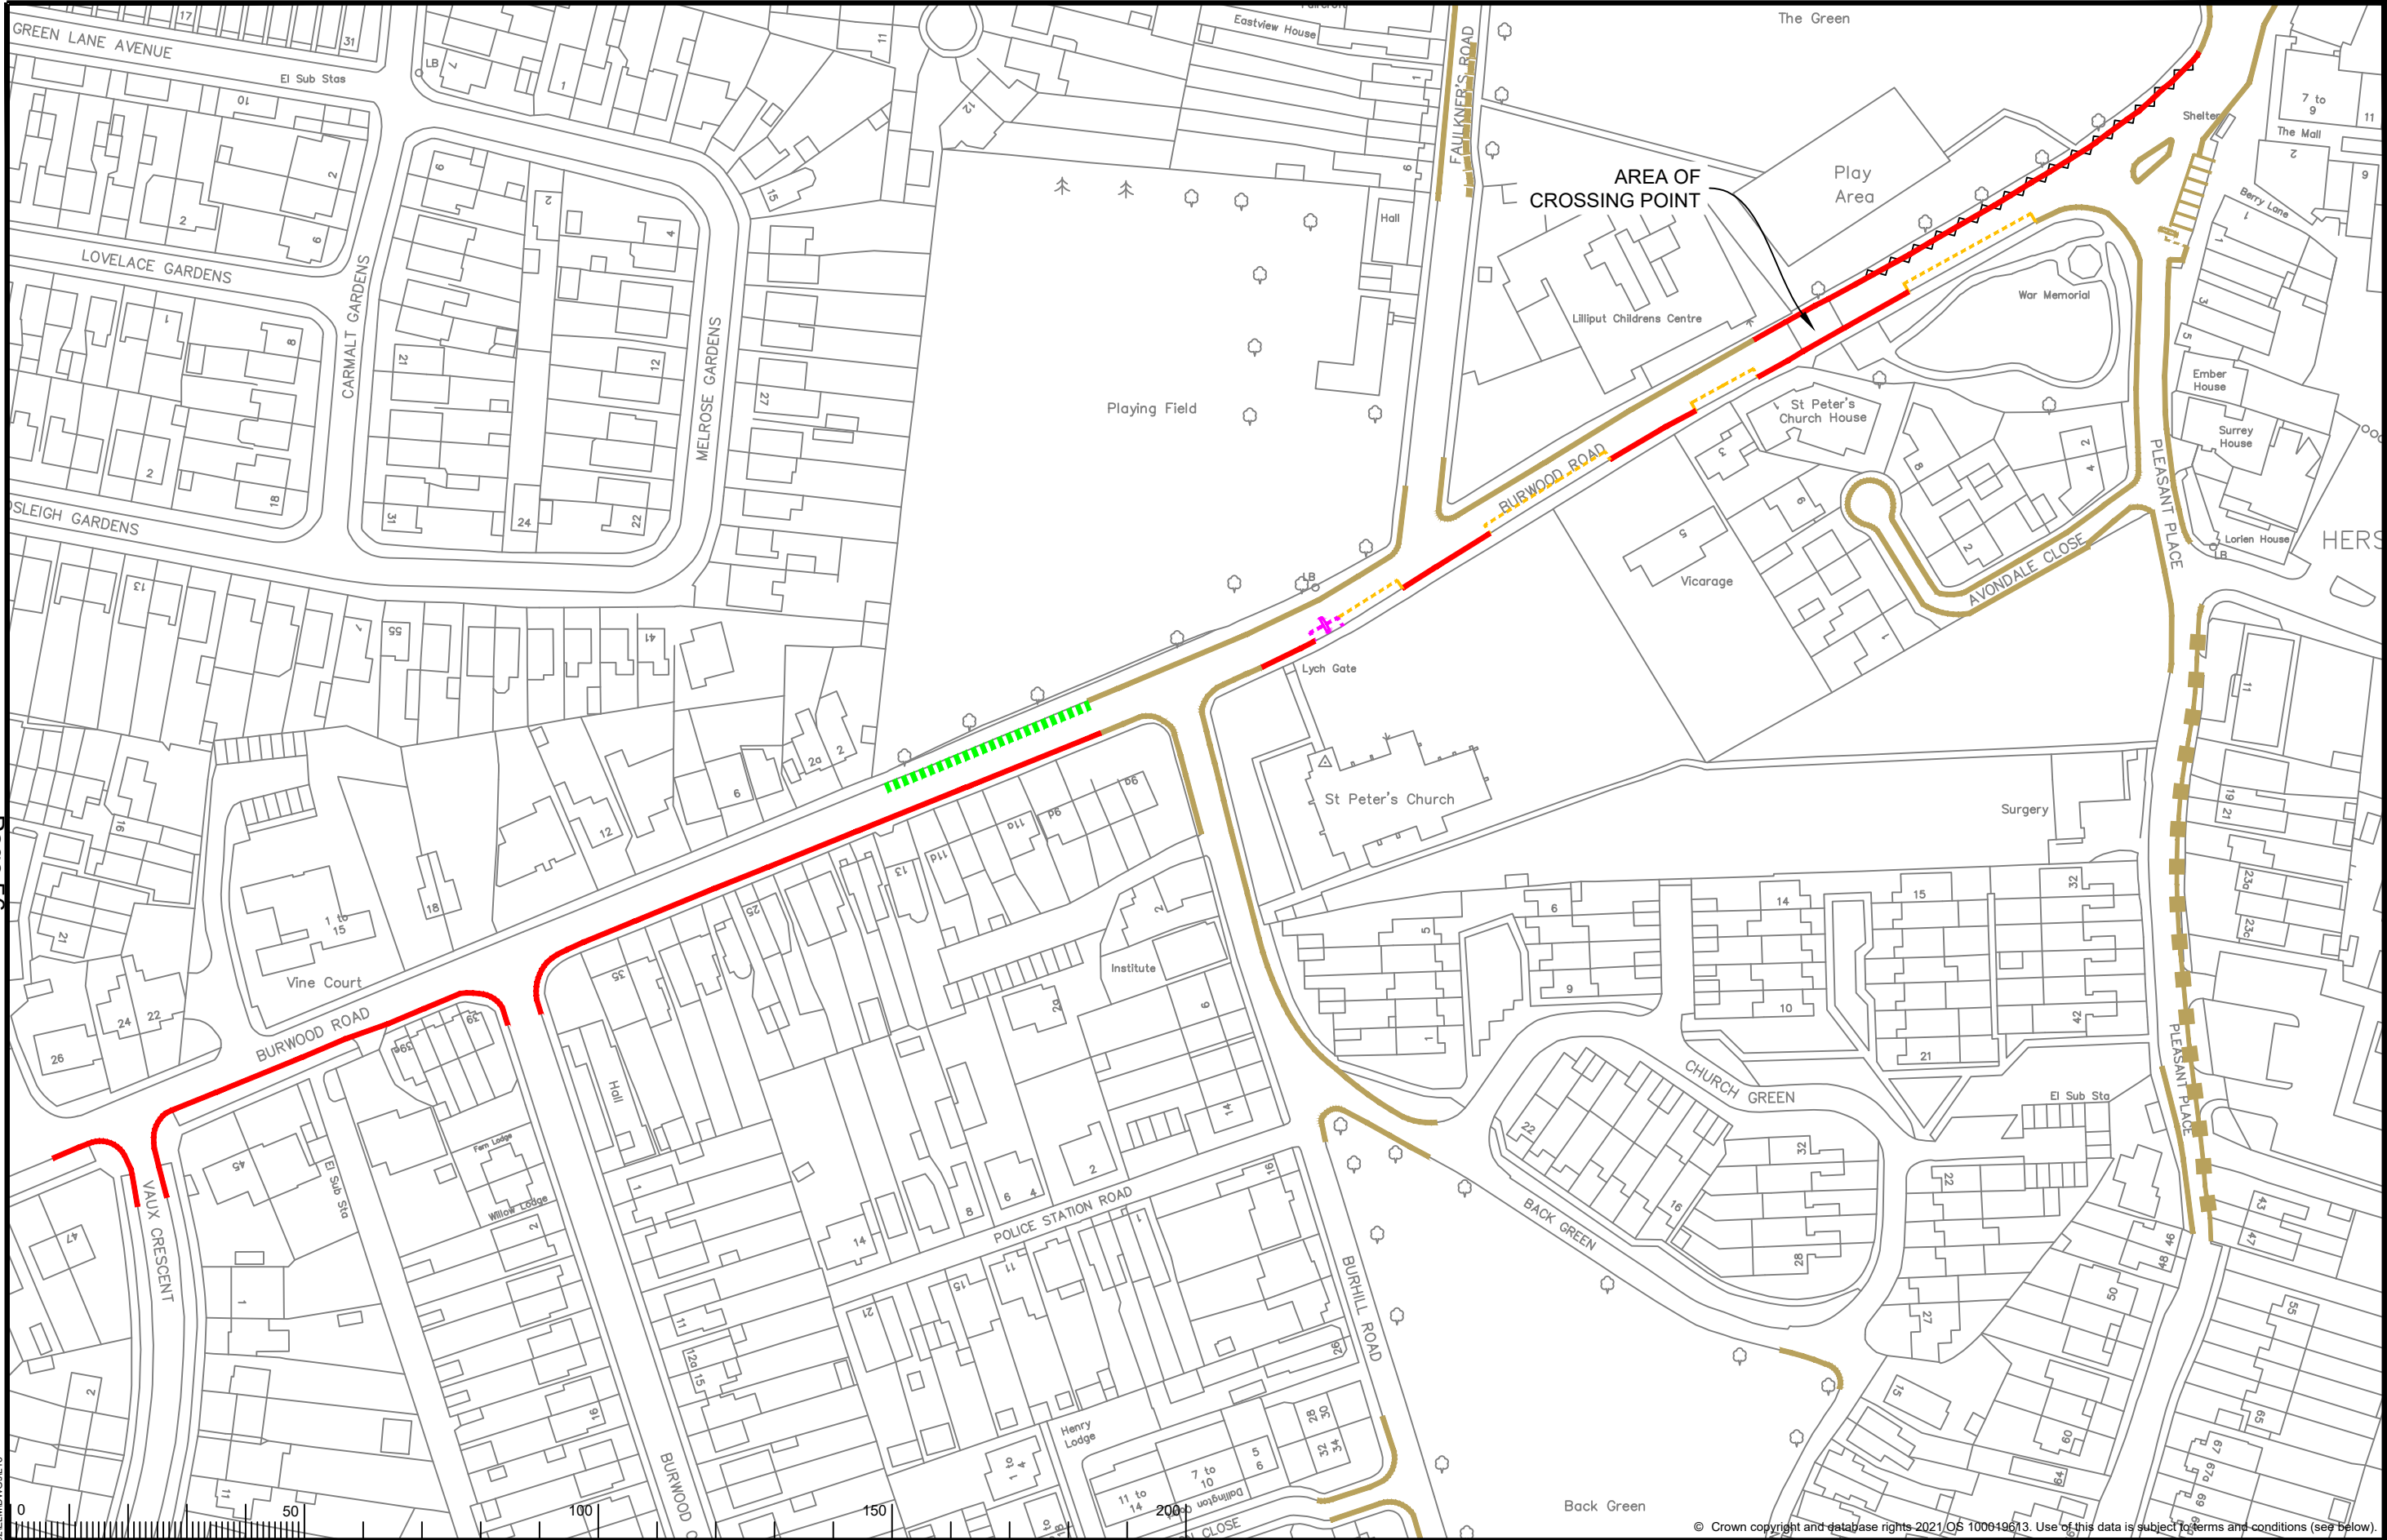

KEY		Revocation of existing waiting, loading or parking restrictions	
	Existing waiting, loading or parking restrictions, may include symbols		
	Proposed No Waiting At Any Time		
	Proposed Parking Mon-Sat 8am-6pm 2hrs No Return 2hrs		
	Proposed Parking At Any Time Blue Badge Holders Only 3hrs No Return 1hr		
	Proposed Parking At any time No time limit		
Scale: 1:1250		Scale: 1:1250	
Project Name Elmbridge Parking Review 2021-22		Project Milestone Proposed Traffic Order Amendments	
Division Hersham		Locality Burwood Road, Vaux Crescent, Burwood Close	
Project No. 3282/ELM		Drawing No. L18	
Current Rev. -		Phase COM	

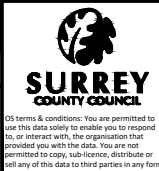

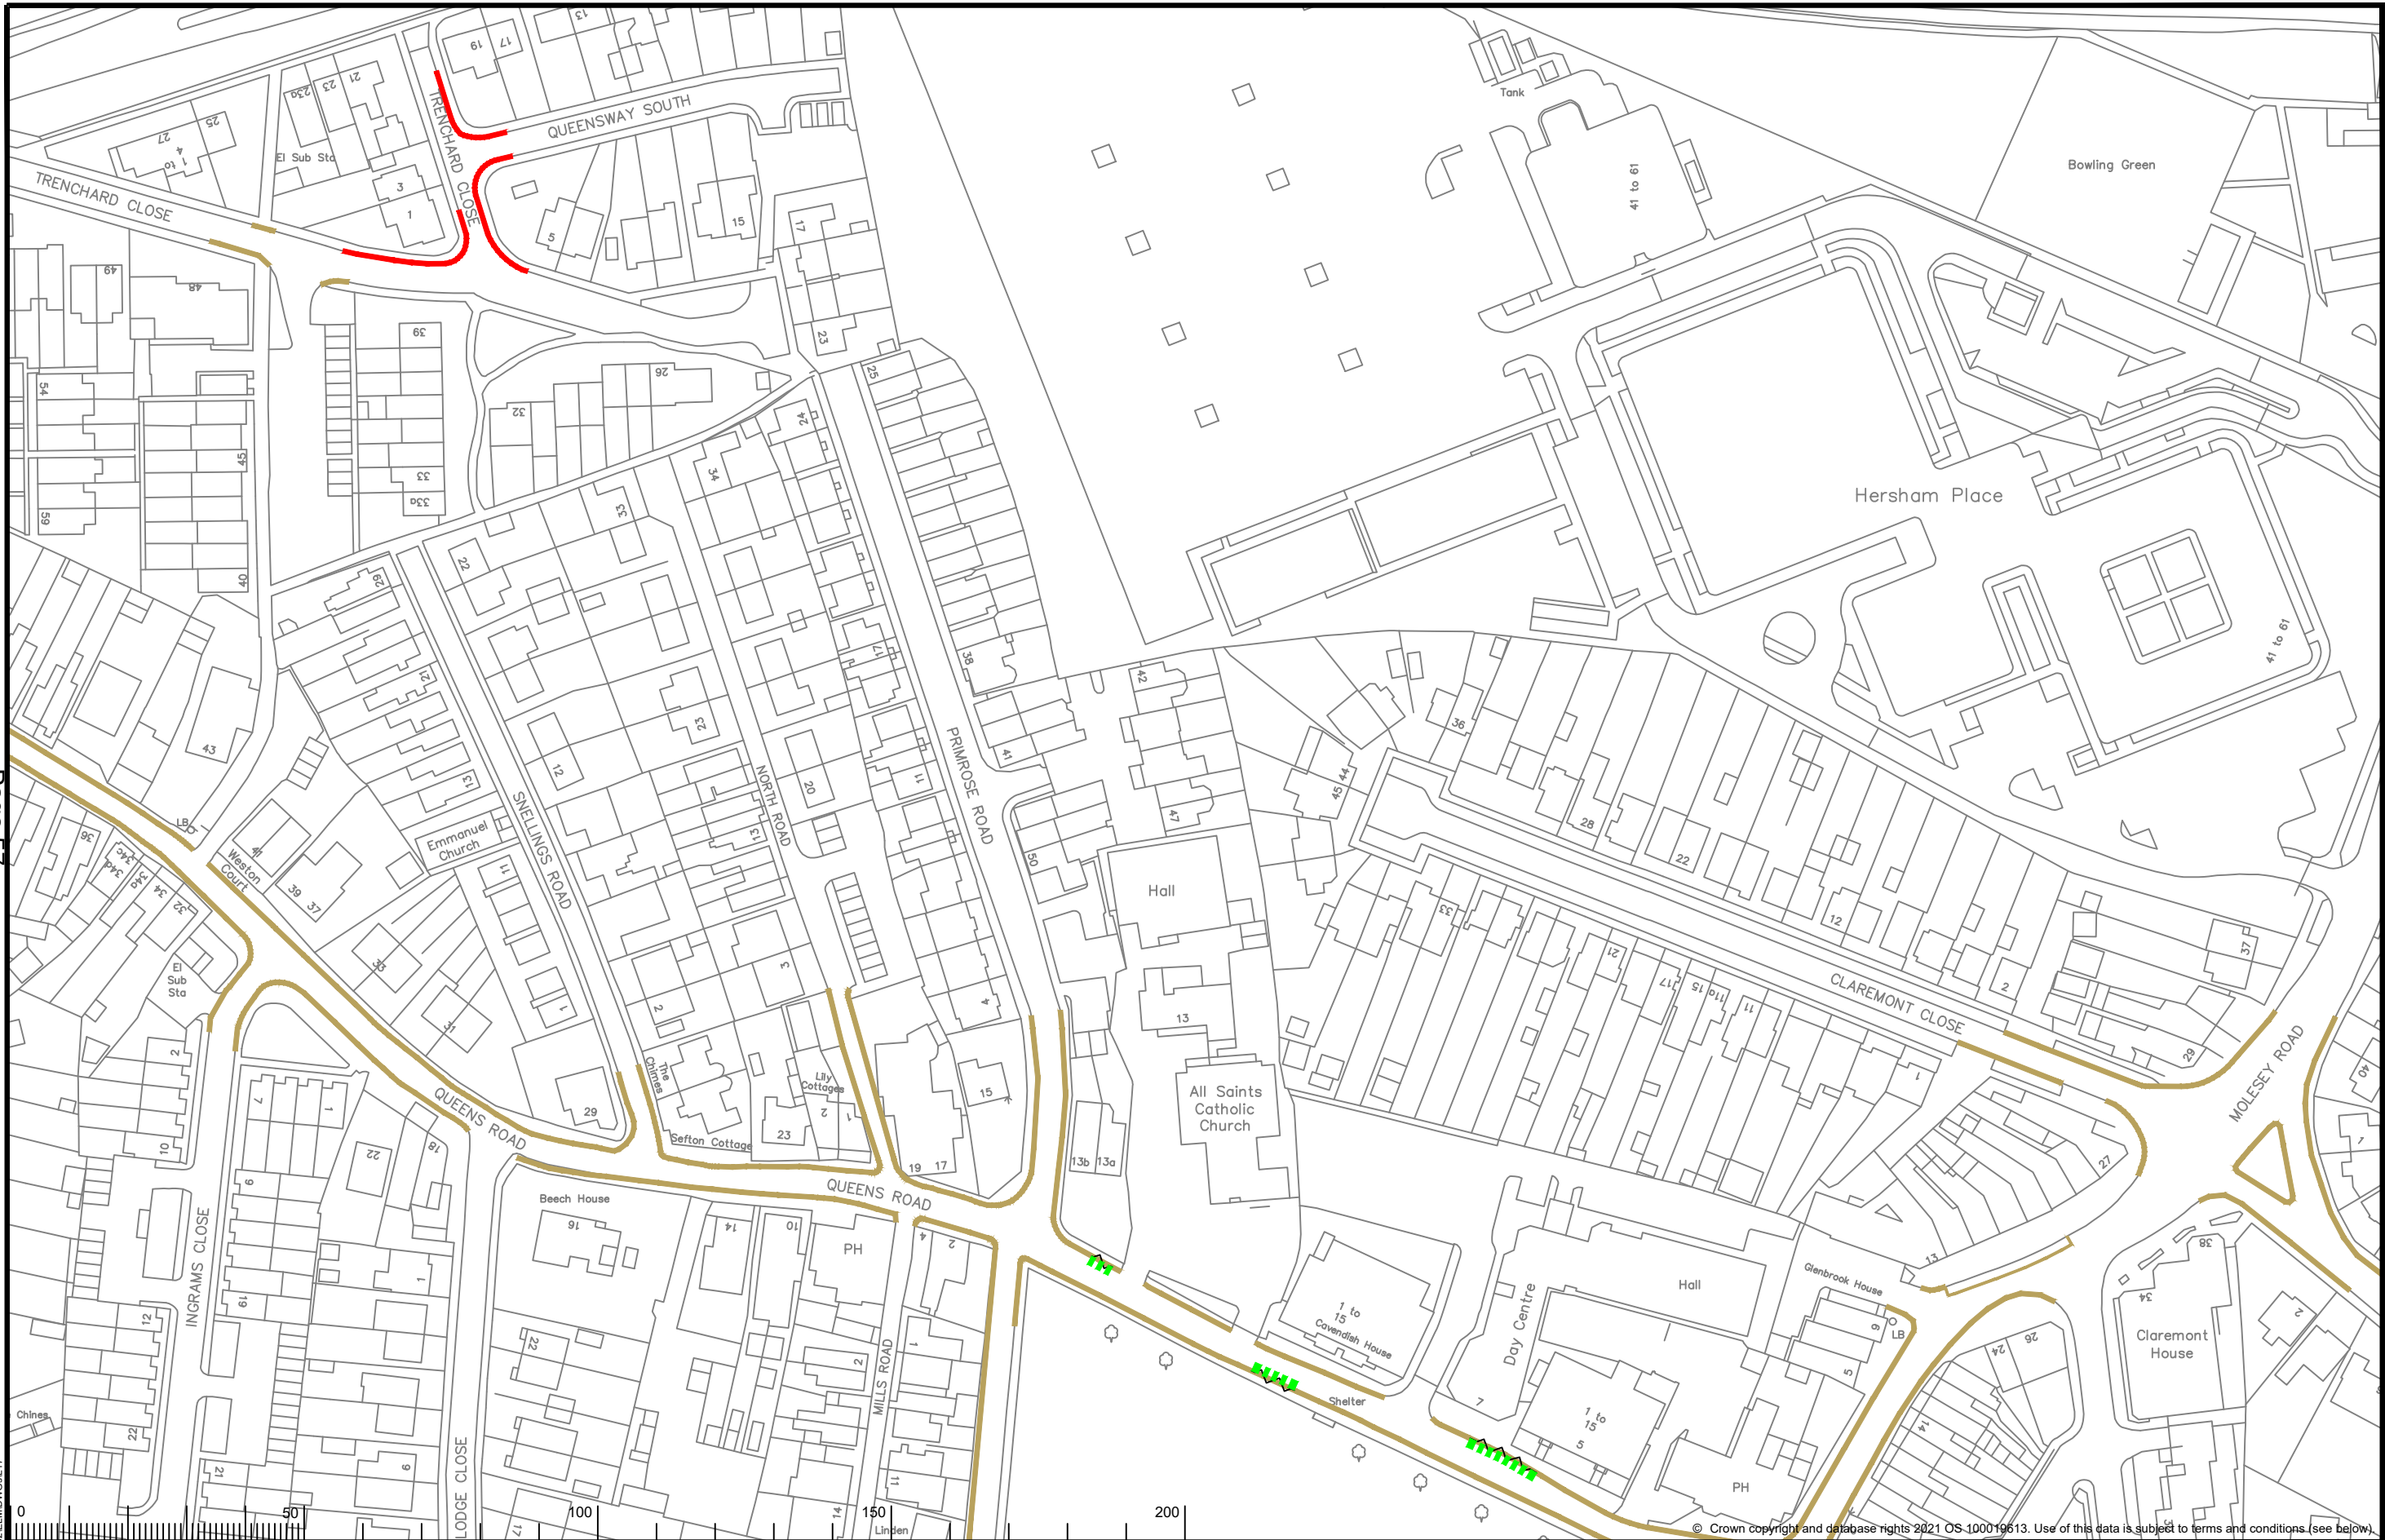


KEY Existing waiting, loading or parking restrictions, may include symbols Proposed No Waiting At Any Time Proposed Parking At any time No time limit		Revocation of existing waiting, loading or parking restrictions		 North Point Scale: 1:1250	Elmbridge Parking Review 2021-22 Proposed Traffic Order Amendments Hersham Trenchard Close, Queensway South, Queens Road		 SURREY COUNTY COUNCIL Our terms & conditions: You are permitted to use this data solely to enable you to respond to, or interact with, the organisation that provided you with the data. You are not permitted to copy, sub-licence, distribute or sell any of this data to third parties in any form.	Project No. 3282/ELM Drawing No. L17 Current Rev. - Phase COM



KEY Existing waiting, loading or parking restrictions, may include symbols		Revocation of existing waiting, loading or parking restrictions	
		Project Name Elmbridge Parking Review 2021-22	
Scale: 1:1250		Project Milestone Proposed Traffic Order Amendments	
		Division Hersham	
		Locality Green Lane, Green Lane Avenue	
		Project No. 3282/ELM	
		Drawing No. K18	
		Current Rev. -	
		Phase COM	

© Crown copyright and database rights 2021 OS 100019613. Use of this data is subject to terms and conditions (see below).

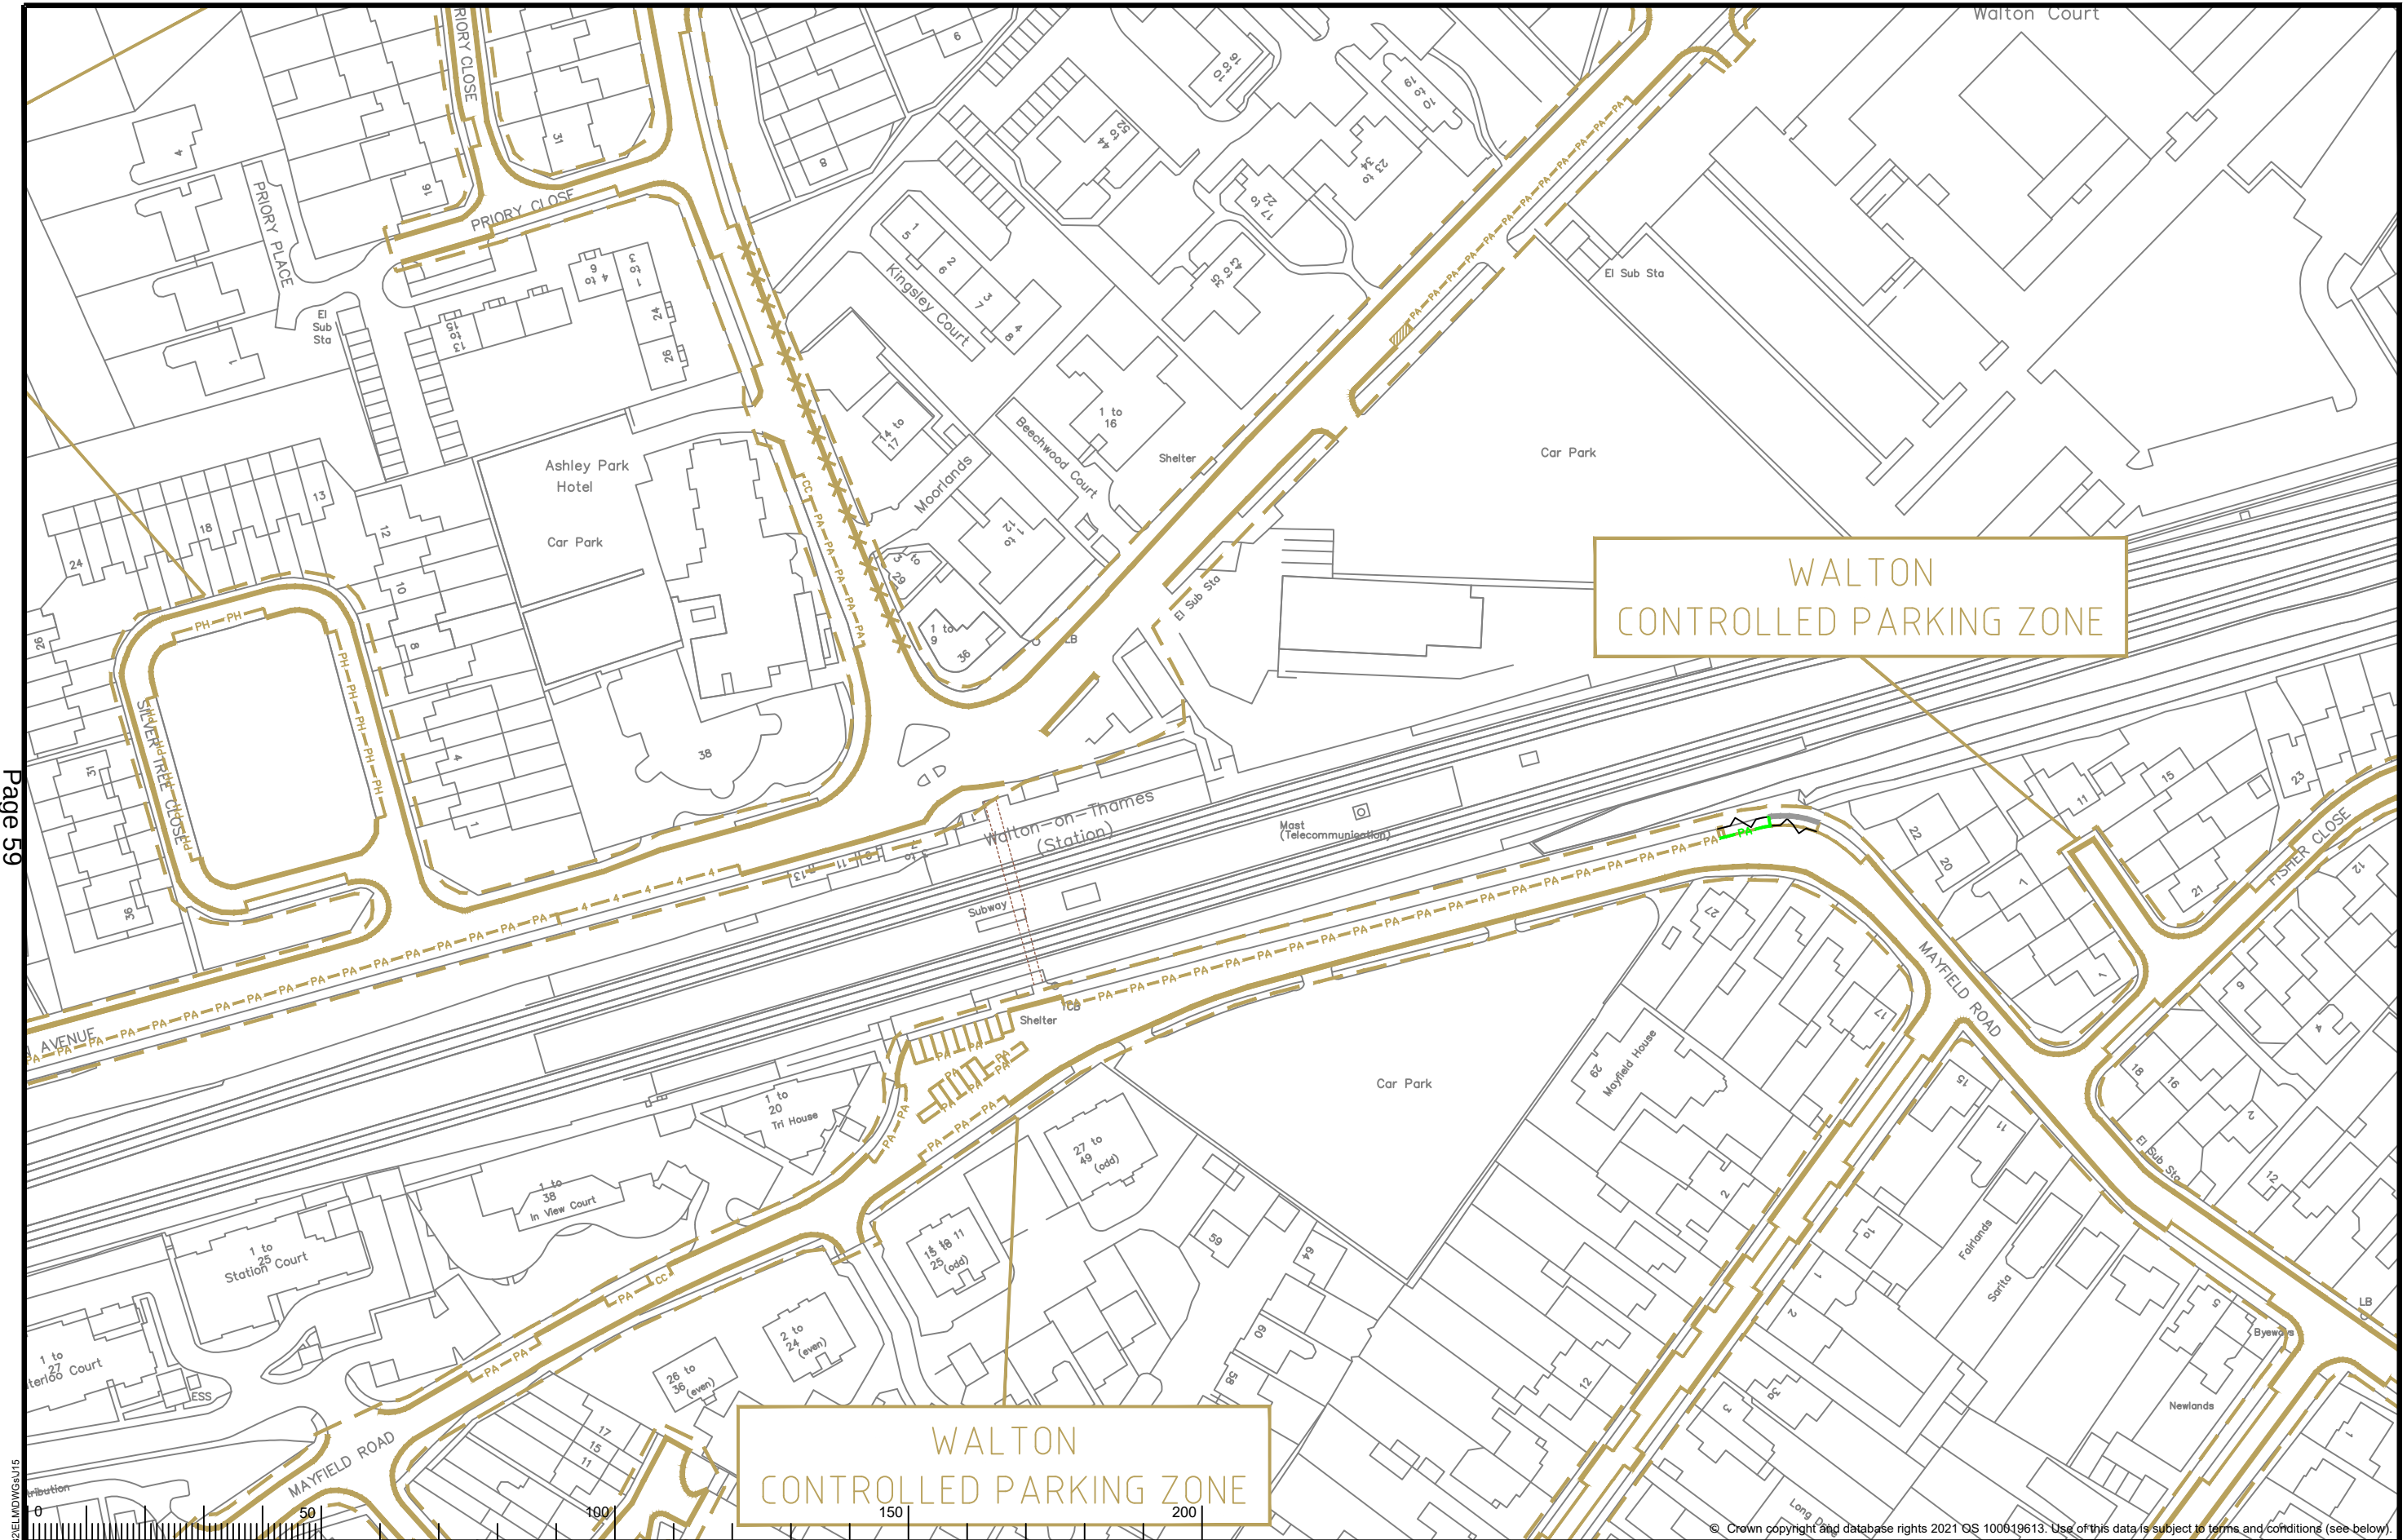

KEY	
	Existing waiting, loading or parking restrictions, may include symbols
	Proposed No Waiting Mon-Fri 8am-Noon
	Proposed Parking Mon-Fri 8am-Noon Paid for parking Max stay 4hrs

Revocation of existing waiting, loading or parking restrictions

North Point


Scale:
1:1250


Project Name	Elmbridge Parking Review 2021-22
Project Milestone	Proposed Traffic Order Amendments
Division	Hersham
Locality	Mayfield Road, Hersham

 SURREY COUNTY COUNCIL	Project No.	3282/ELM
	Drawing No.	J15
	Current Rev.	-
	Phase	COM

Our terms & conditions: You are permitted to use this data solely to enable you to respond to, or interact with, the organisation that provided you with the data. You are not permitted to copy, sub-licence, distribute or sell any of this data to third parties in any form.

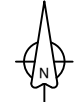


KEY  Existing waiting, loading or parking restrictions, may include symbols  Proposed No Waiting At Any Time		North Point  Scale: 1:1250	Project Name Elmbridge Parking Review 2021-22 Project Milestone Proposed Traffic Order Amendments Division Hinchley Wood, Claygate And Oxshott Locality The Avenue, Claygate	 Project No. 3282/ELM Drawing No. T18 Current Rev. - Phase COM OS terms & conditions: You are permitted to use this data solely to enable you to respond to, or interact with, the organisation that provided you with the data. You are not permitted to copy, sub-licence, distribute or sell any of this data to third parties in any form.
--	--	---	--	---

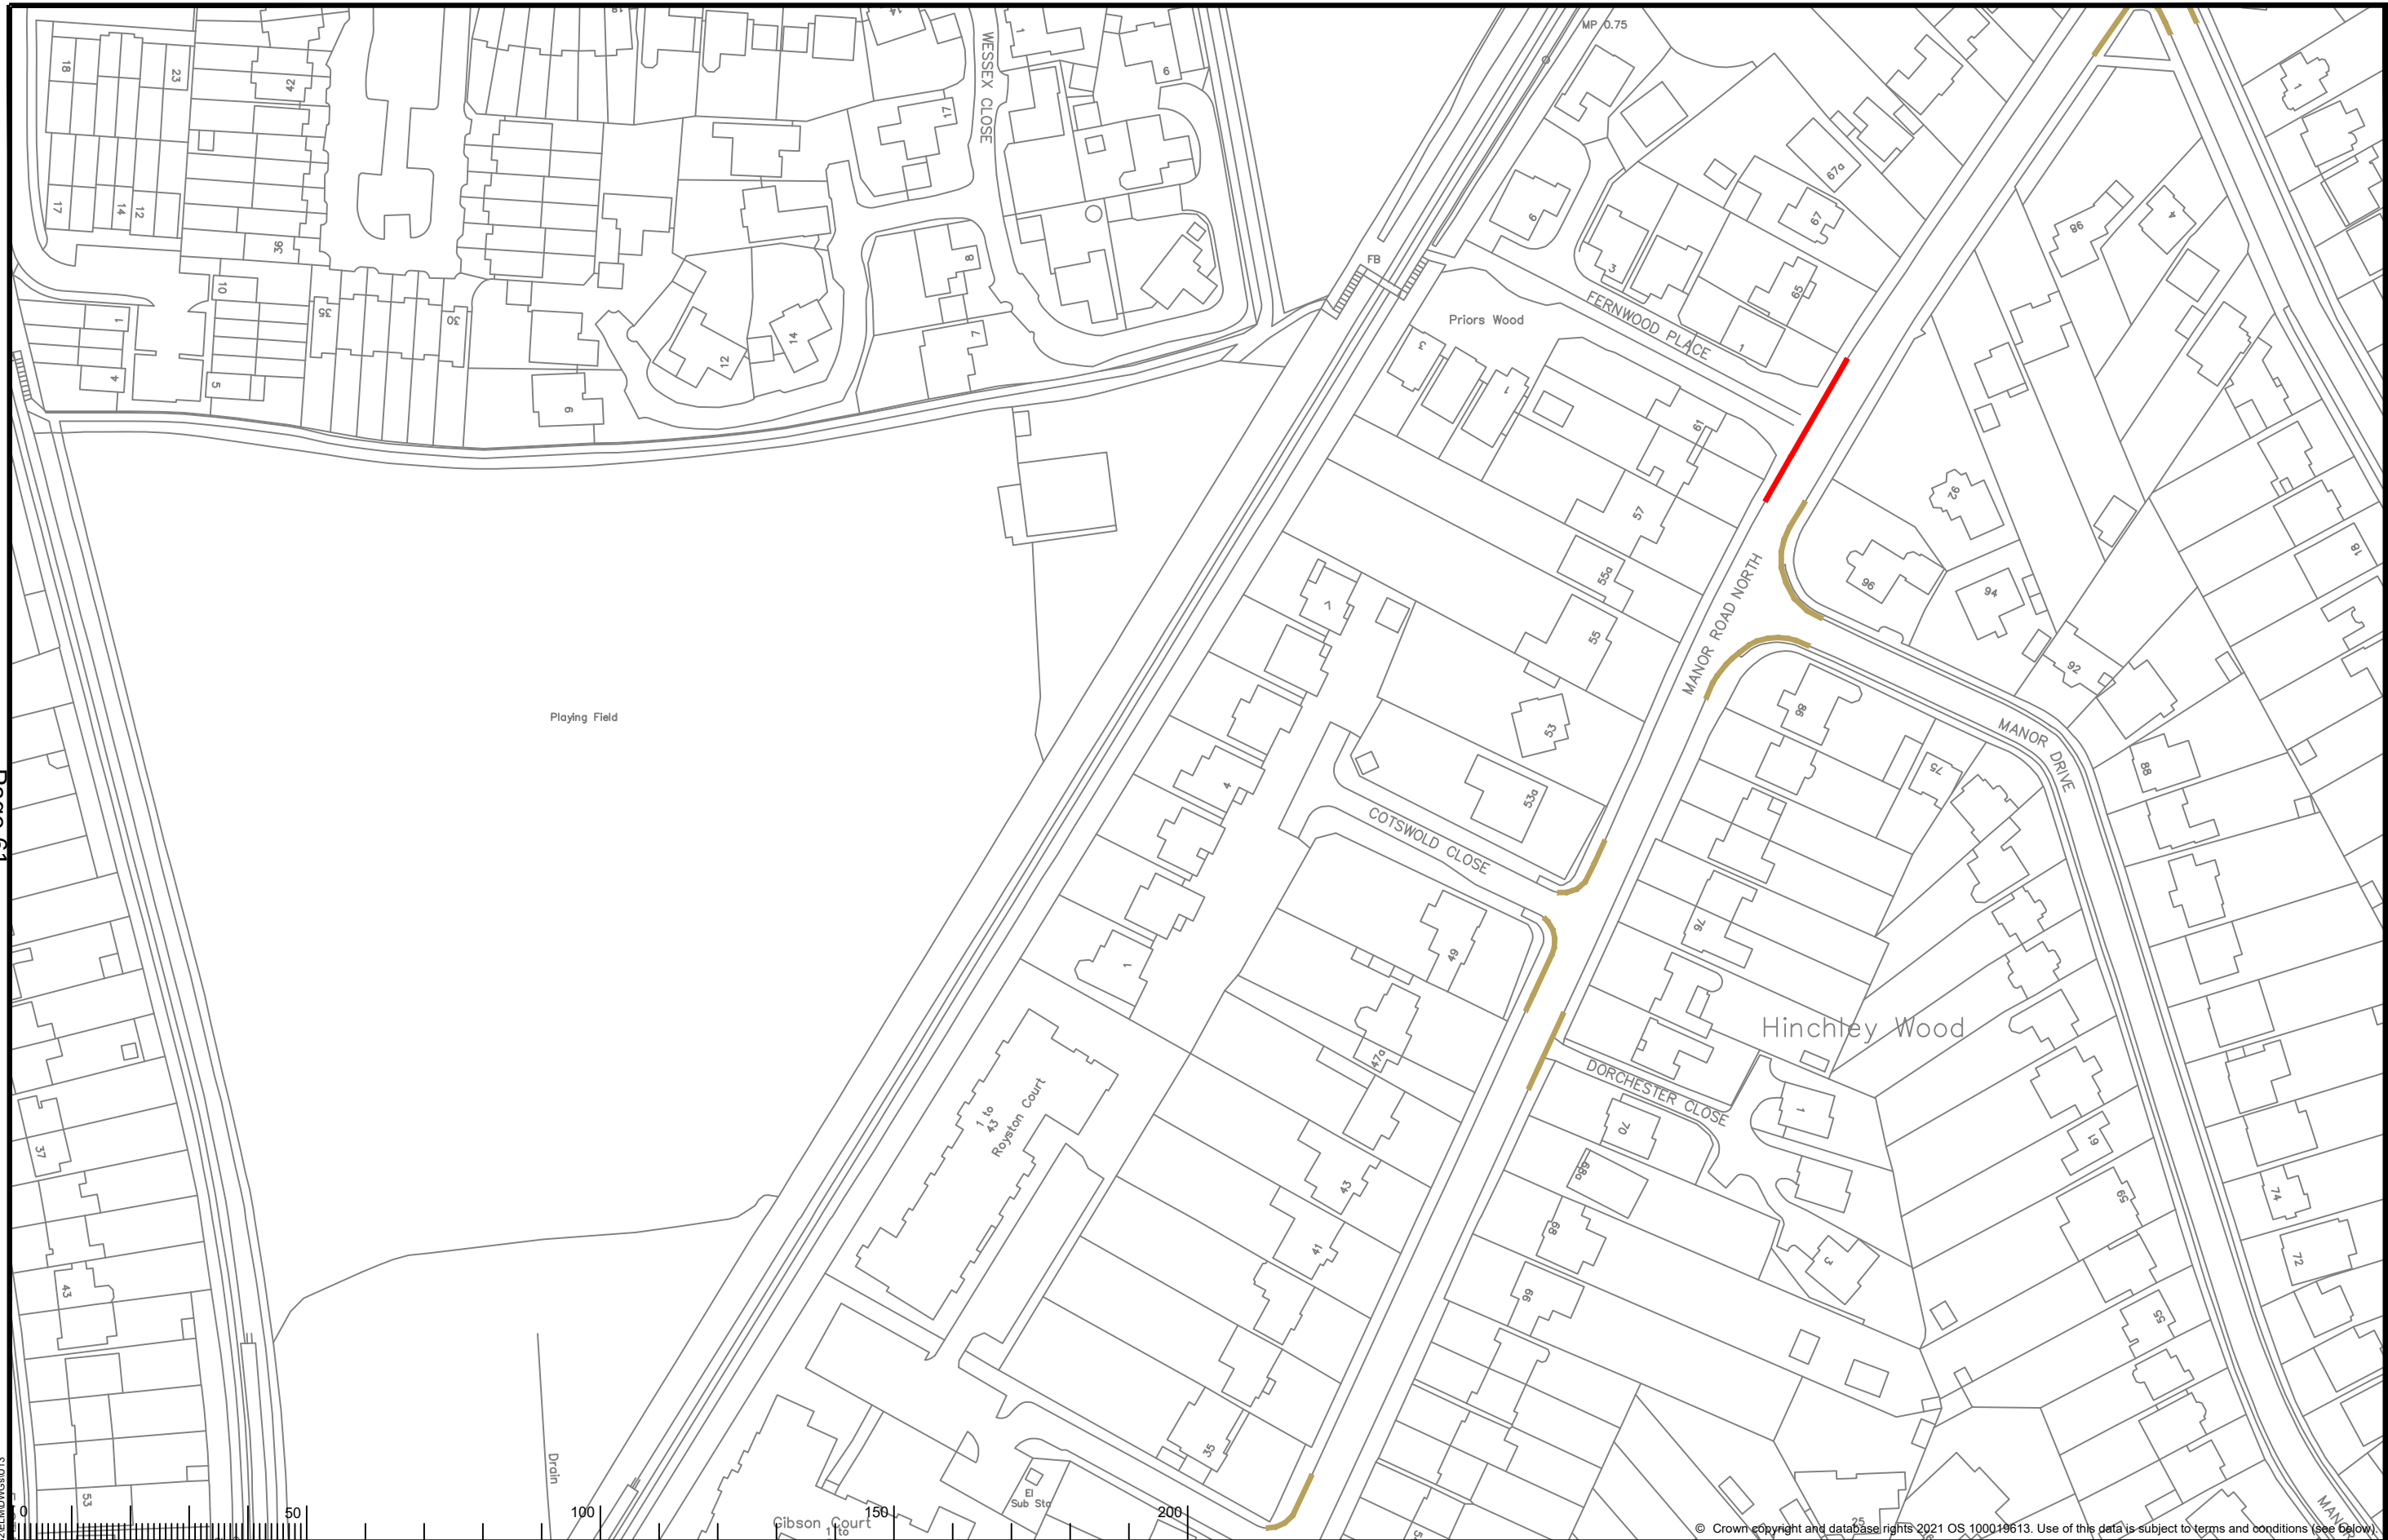

© Crown copyright and database rights 2021 OS 100019613. Use of this data is subject to terms and conditions (see below).

KEY Existing waiting, loading or parking restrictions, may include symbols Proposed No Waiting At Any Time		North Point Scale: 1:1250		Project Name Elmbridge Parking Review 2021-22	SURREY COUNTY COUNCIL OS terms & conditions: You are permitted to use this data solely to enable you to respond to, or interact with, the organisation that provided you with the data. You are not permitted to copy, sub-licence, distribute or sell any of this data to third parties in any form.
				Project Milestone Proposed Traffic Order Amendments	
				Division Hinchley Wood, Claygate And Oxshott	
				Locality Manor Road North, Hinchley Wood	
				Project No. 3282/ELM	Drawing No. U13
				Current Rev. -	
				Phase COM	

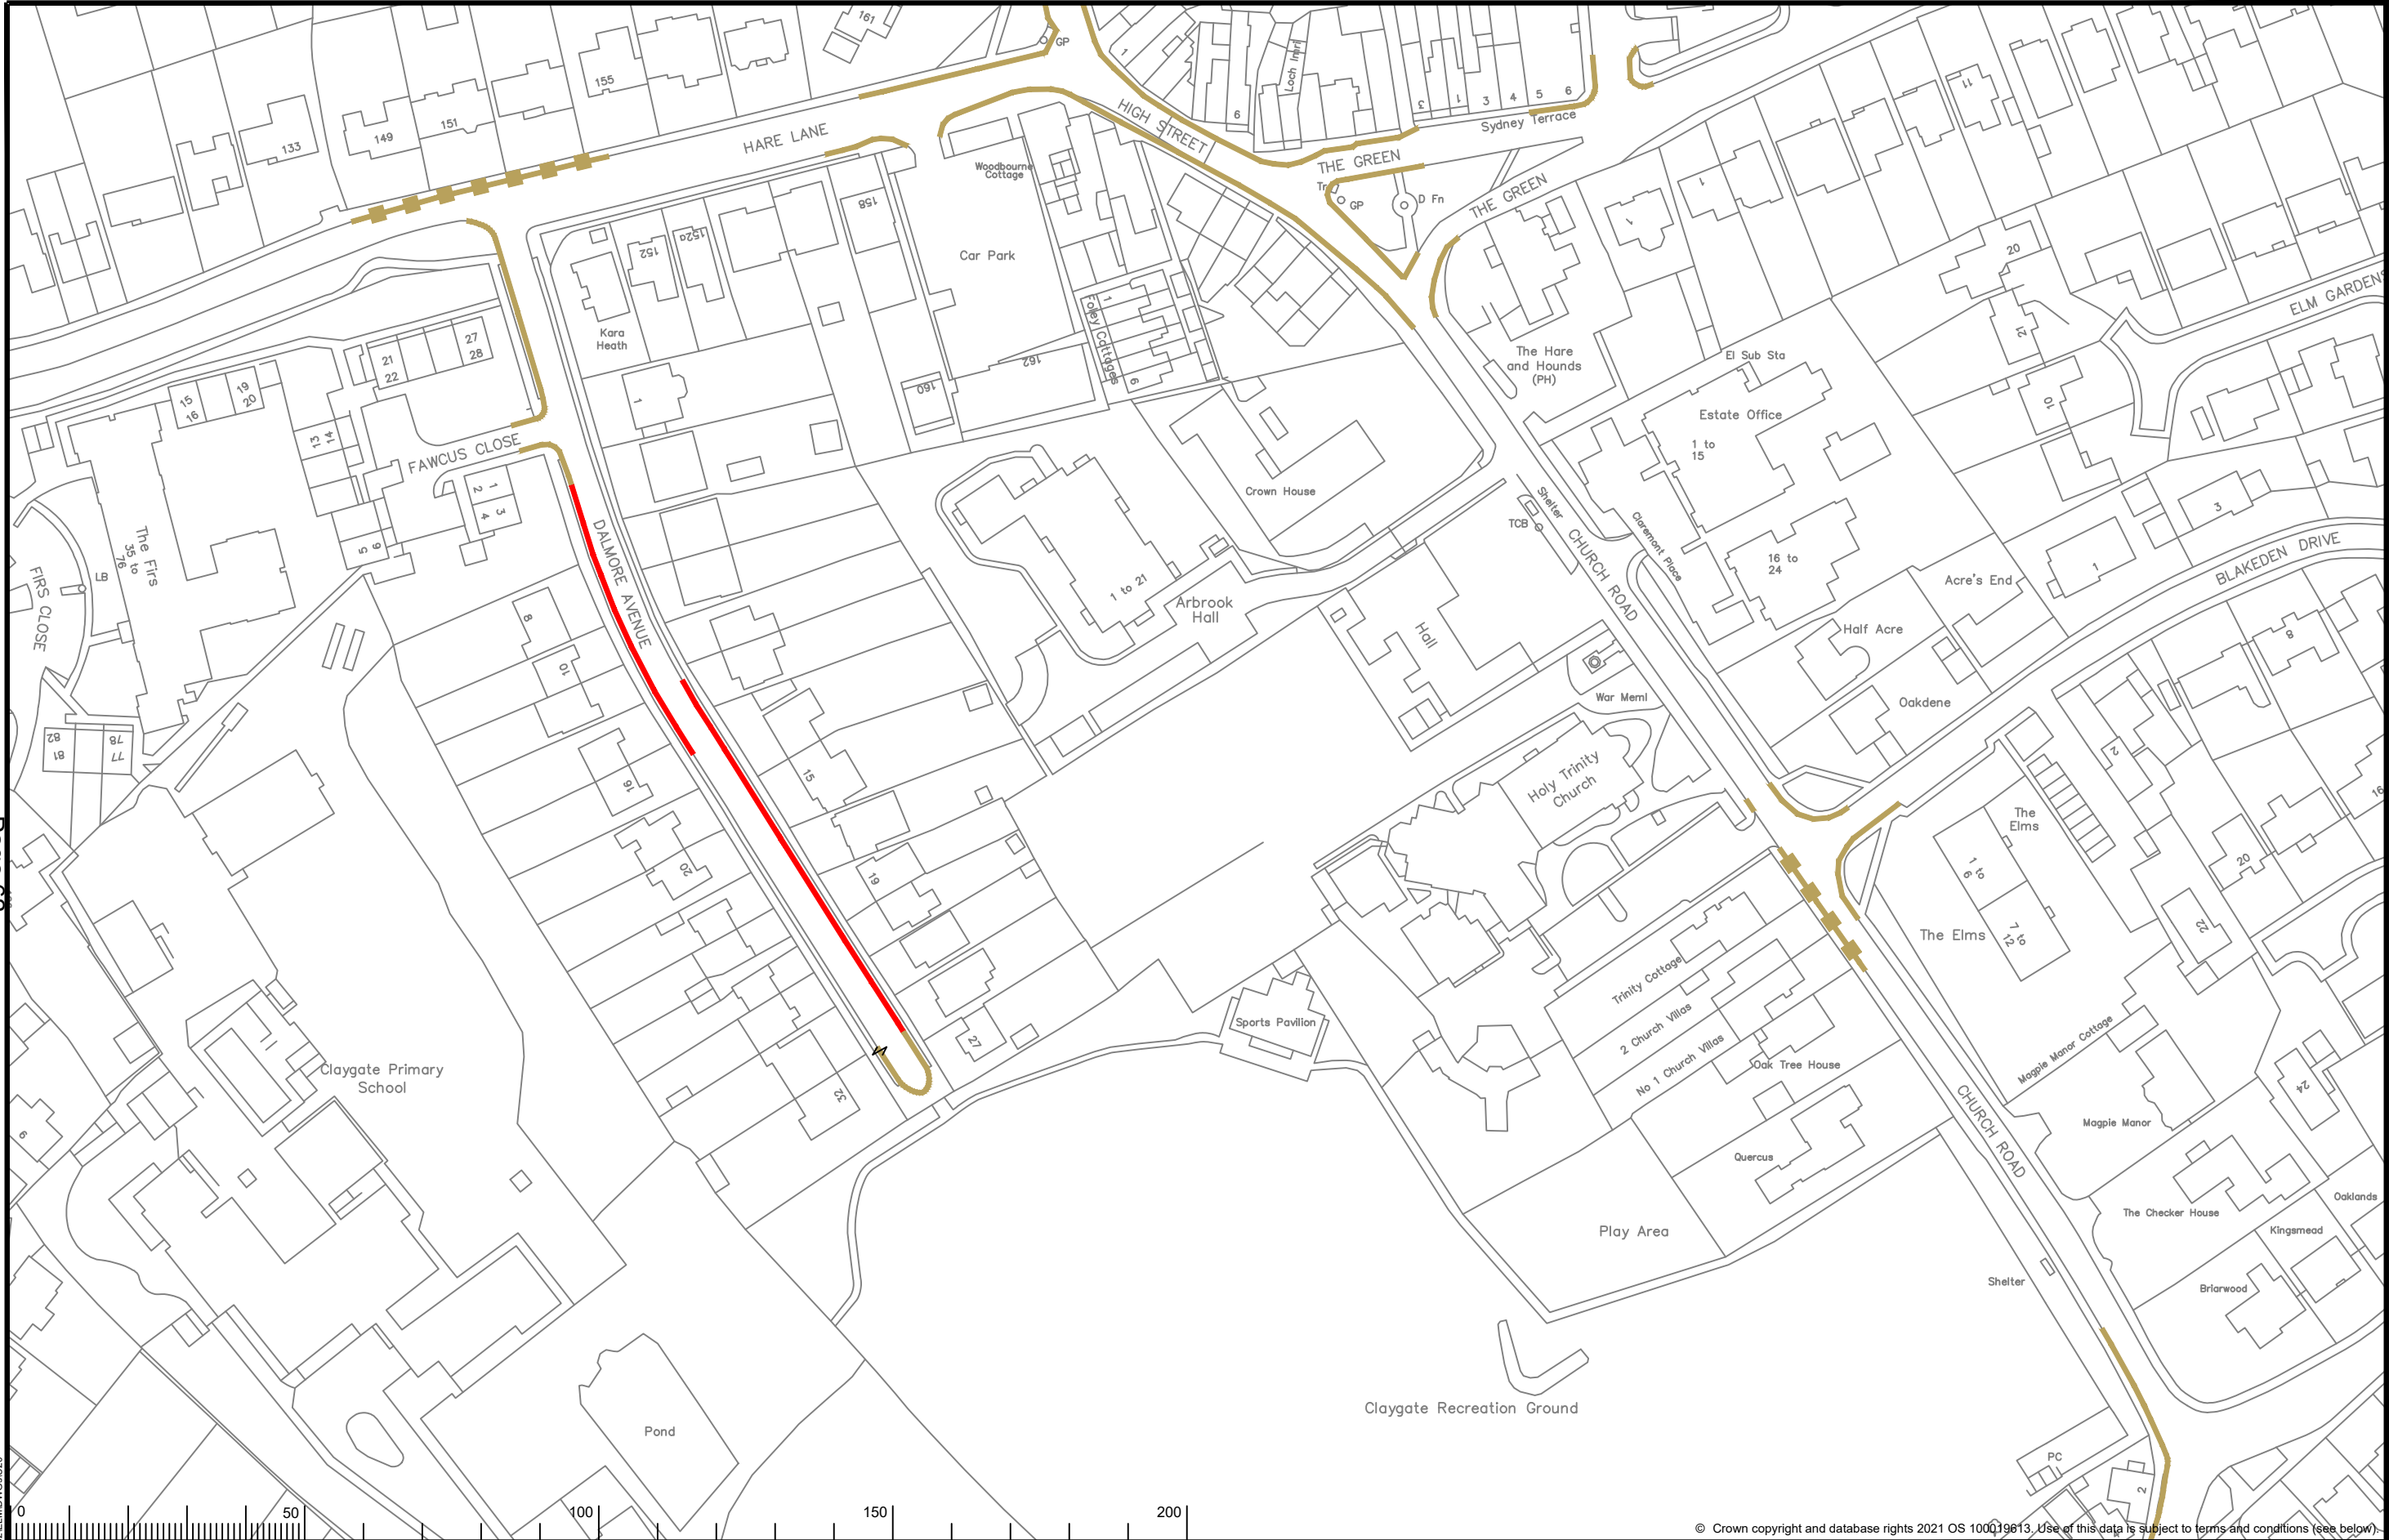

050100

0

50

100

150

200

KEY

Existing waiting, loading or parking restrictions, may include symbols

Proposed No Waiting At Any Time

North Point

Scale:
1:1250

Project Name

Elmbridge Parking Review 2021-22

Project Milestone

Proposed Traffic Order Amendments

Division

Hinchley Wood, Claygate And Oxshott

Locality

Dalmor Avenue, Claygate

05 terms & conditions: You are permitted to use this data solely to enable you to respond to, or interact with, the organisation that provided you with the data. You are not permitted to copy, sub-licence, distribute or sell any of this data to third parties in any form.

Project No.

3282/ELM

Drawing No.

U20


Current Rev.

-

Phase

COM

A3

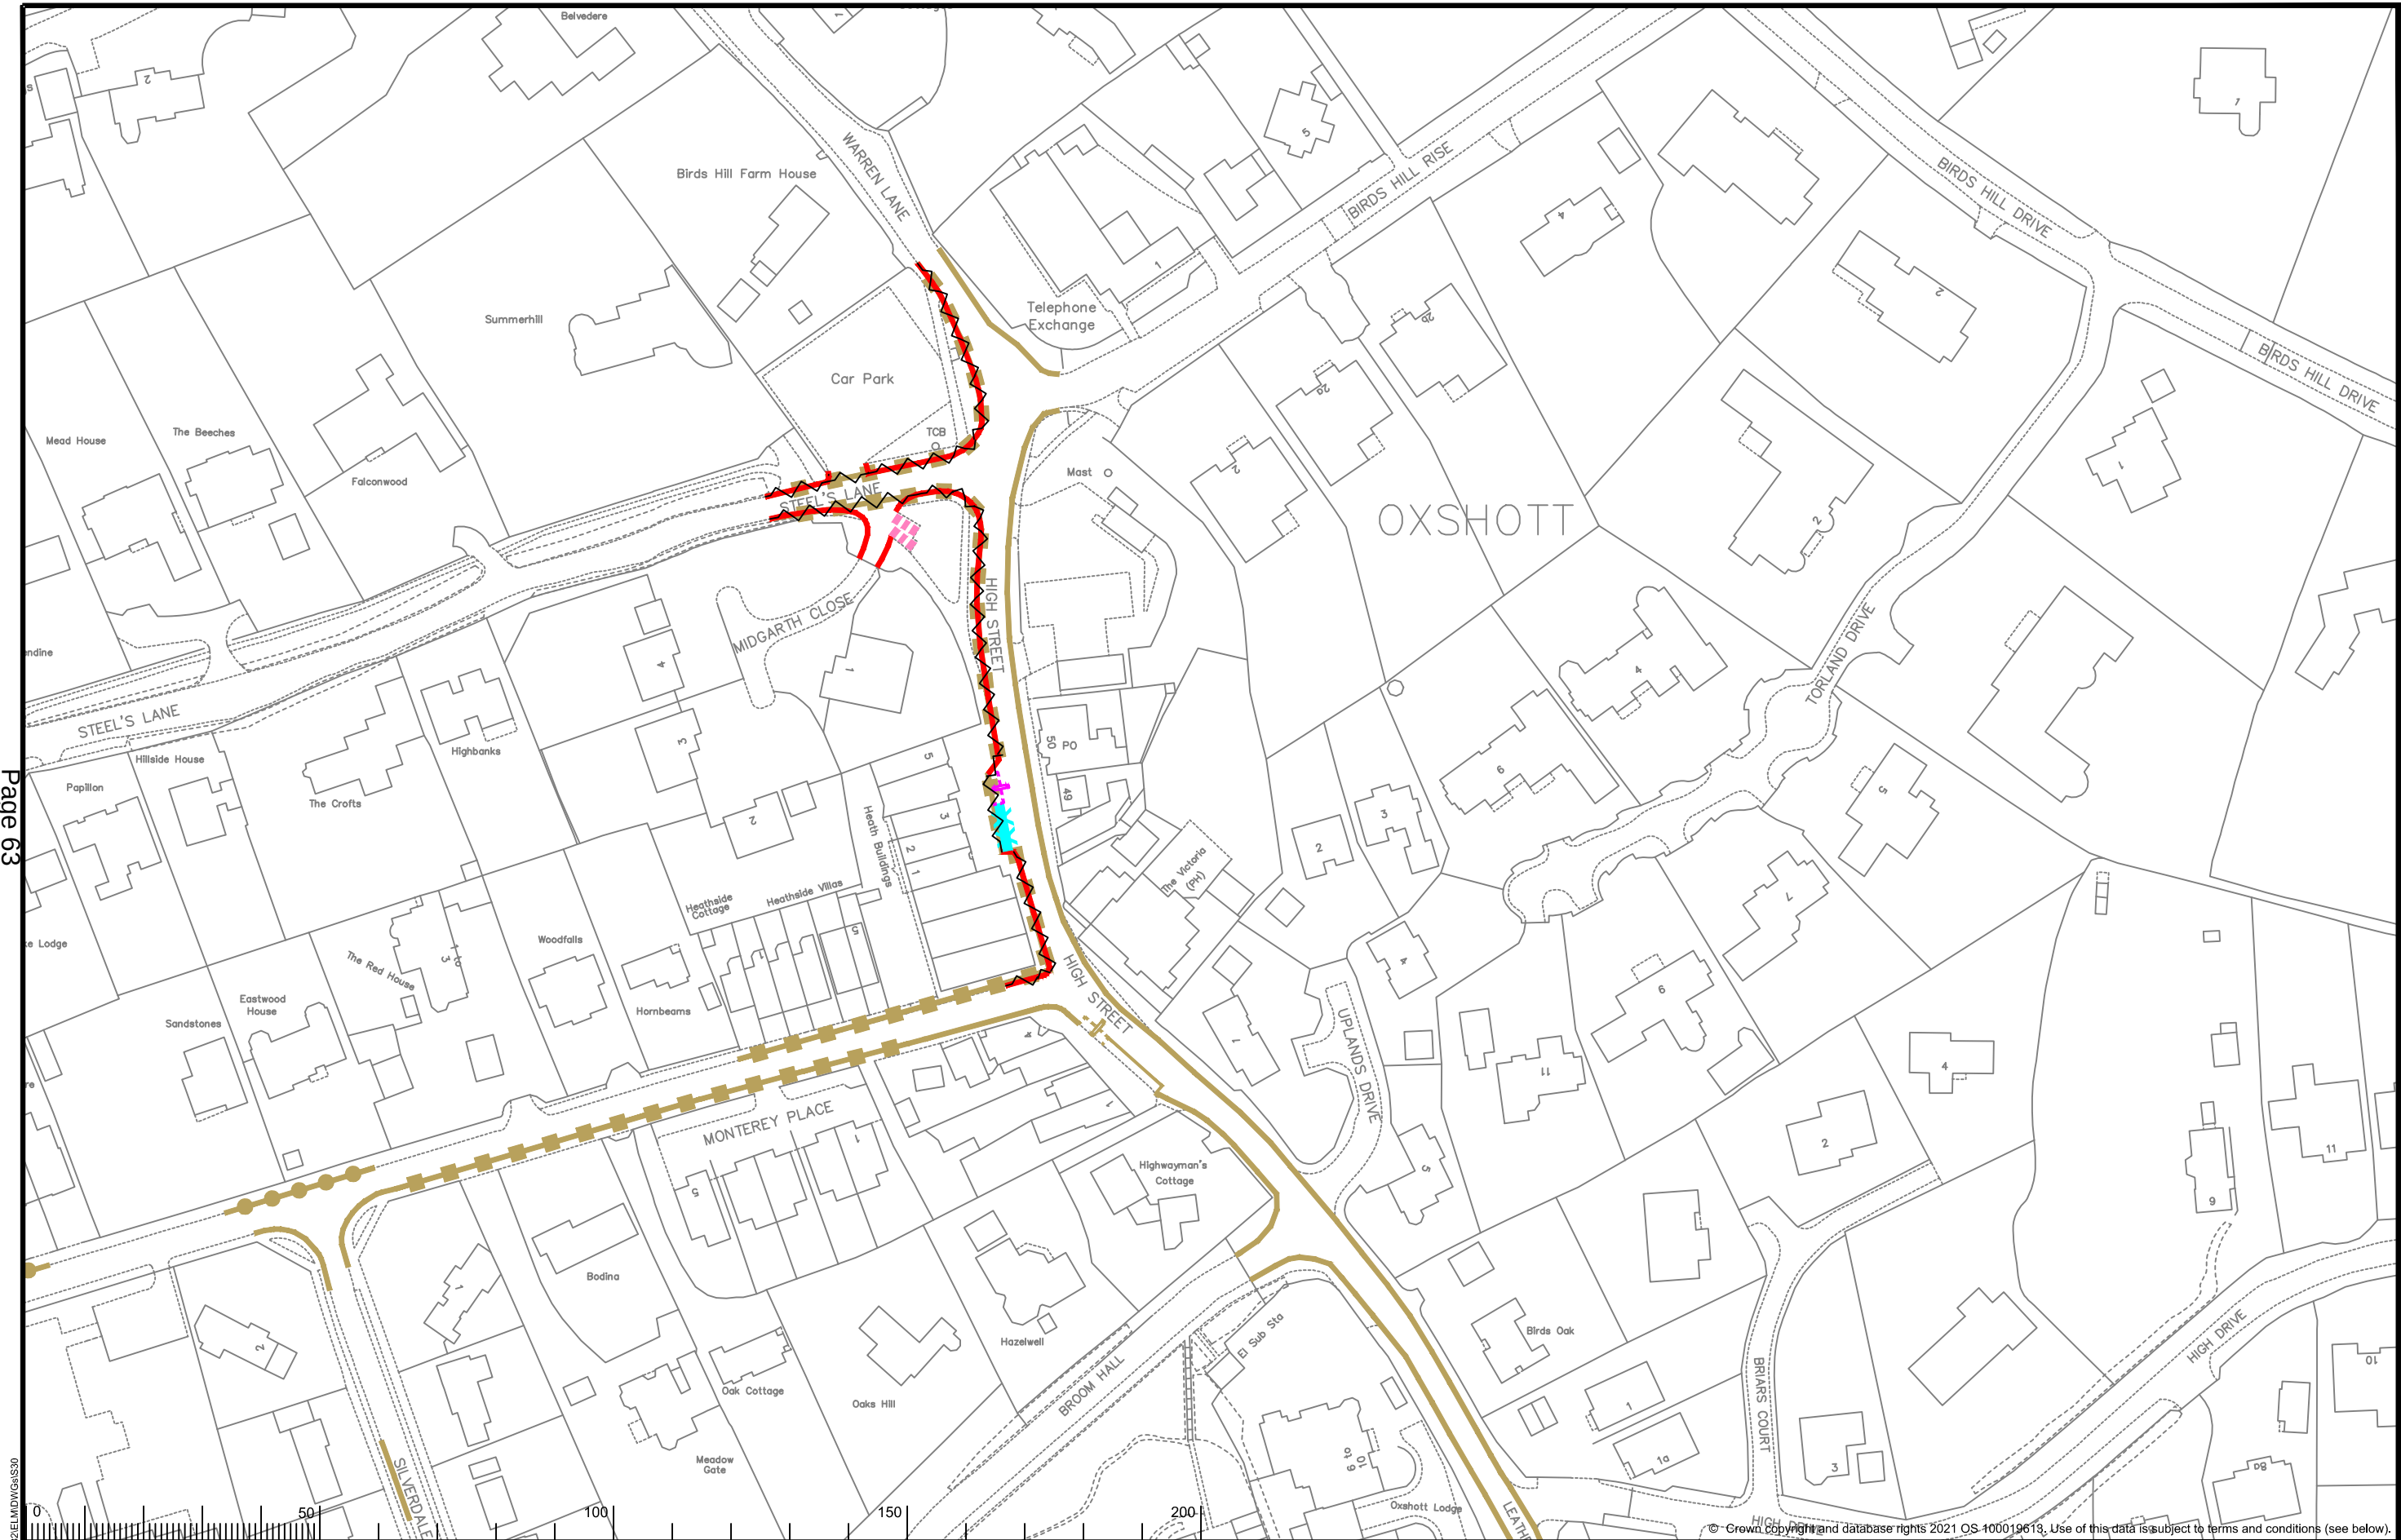

File Name: S:\project-current\3282\ELM\DWG\S30

KEY	
	Existing waiting, loading or parking restrictions, may include symbols
	Proposed No Waiting At Any Time
	Proposed Parking At Any Time Blue Badge Holders Only 3hrs No Return 1hr
	Proposed Parking Mon-Sat 8am-Noon Goods vehicles loading only And Parking Mon-Sat Noon-6pm 30mins no return 2hrs

	Revocation of existing waiting, loading or parking restrictions
	Proposed Parking Mon-Sat 8am-6pm 30mins No Return 30mins


North Point

Scale: 1:1250


Project Name	Elmbridge Parking Review 2021-22
Project Milestone	Proposed Traffic Order Amendments
Division	Hinchley Wood, Claygate And Oxshott
Locality	High St, Steels Ln, Oakshade Rd, Oxshott

	Project No.	3282/ELM
	Drawing No.	S30
	Current Rev.	-
	Phase	COM

OS terms & conditions: You are permitted to use this data solely to enable you to respond to, or interact with, the organisation that provided you with the data. You are not permitted to copy, sub-licence, distribute or sell any of this data to third parties in any form.

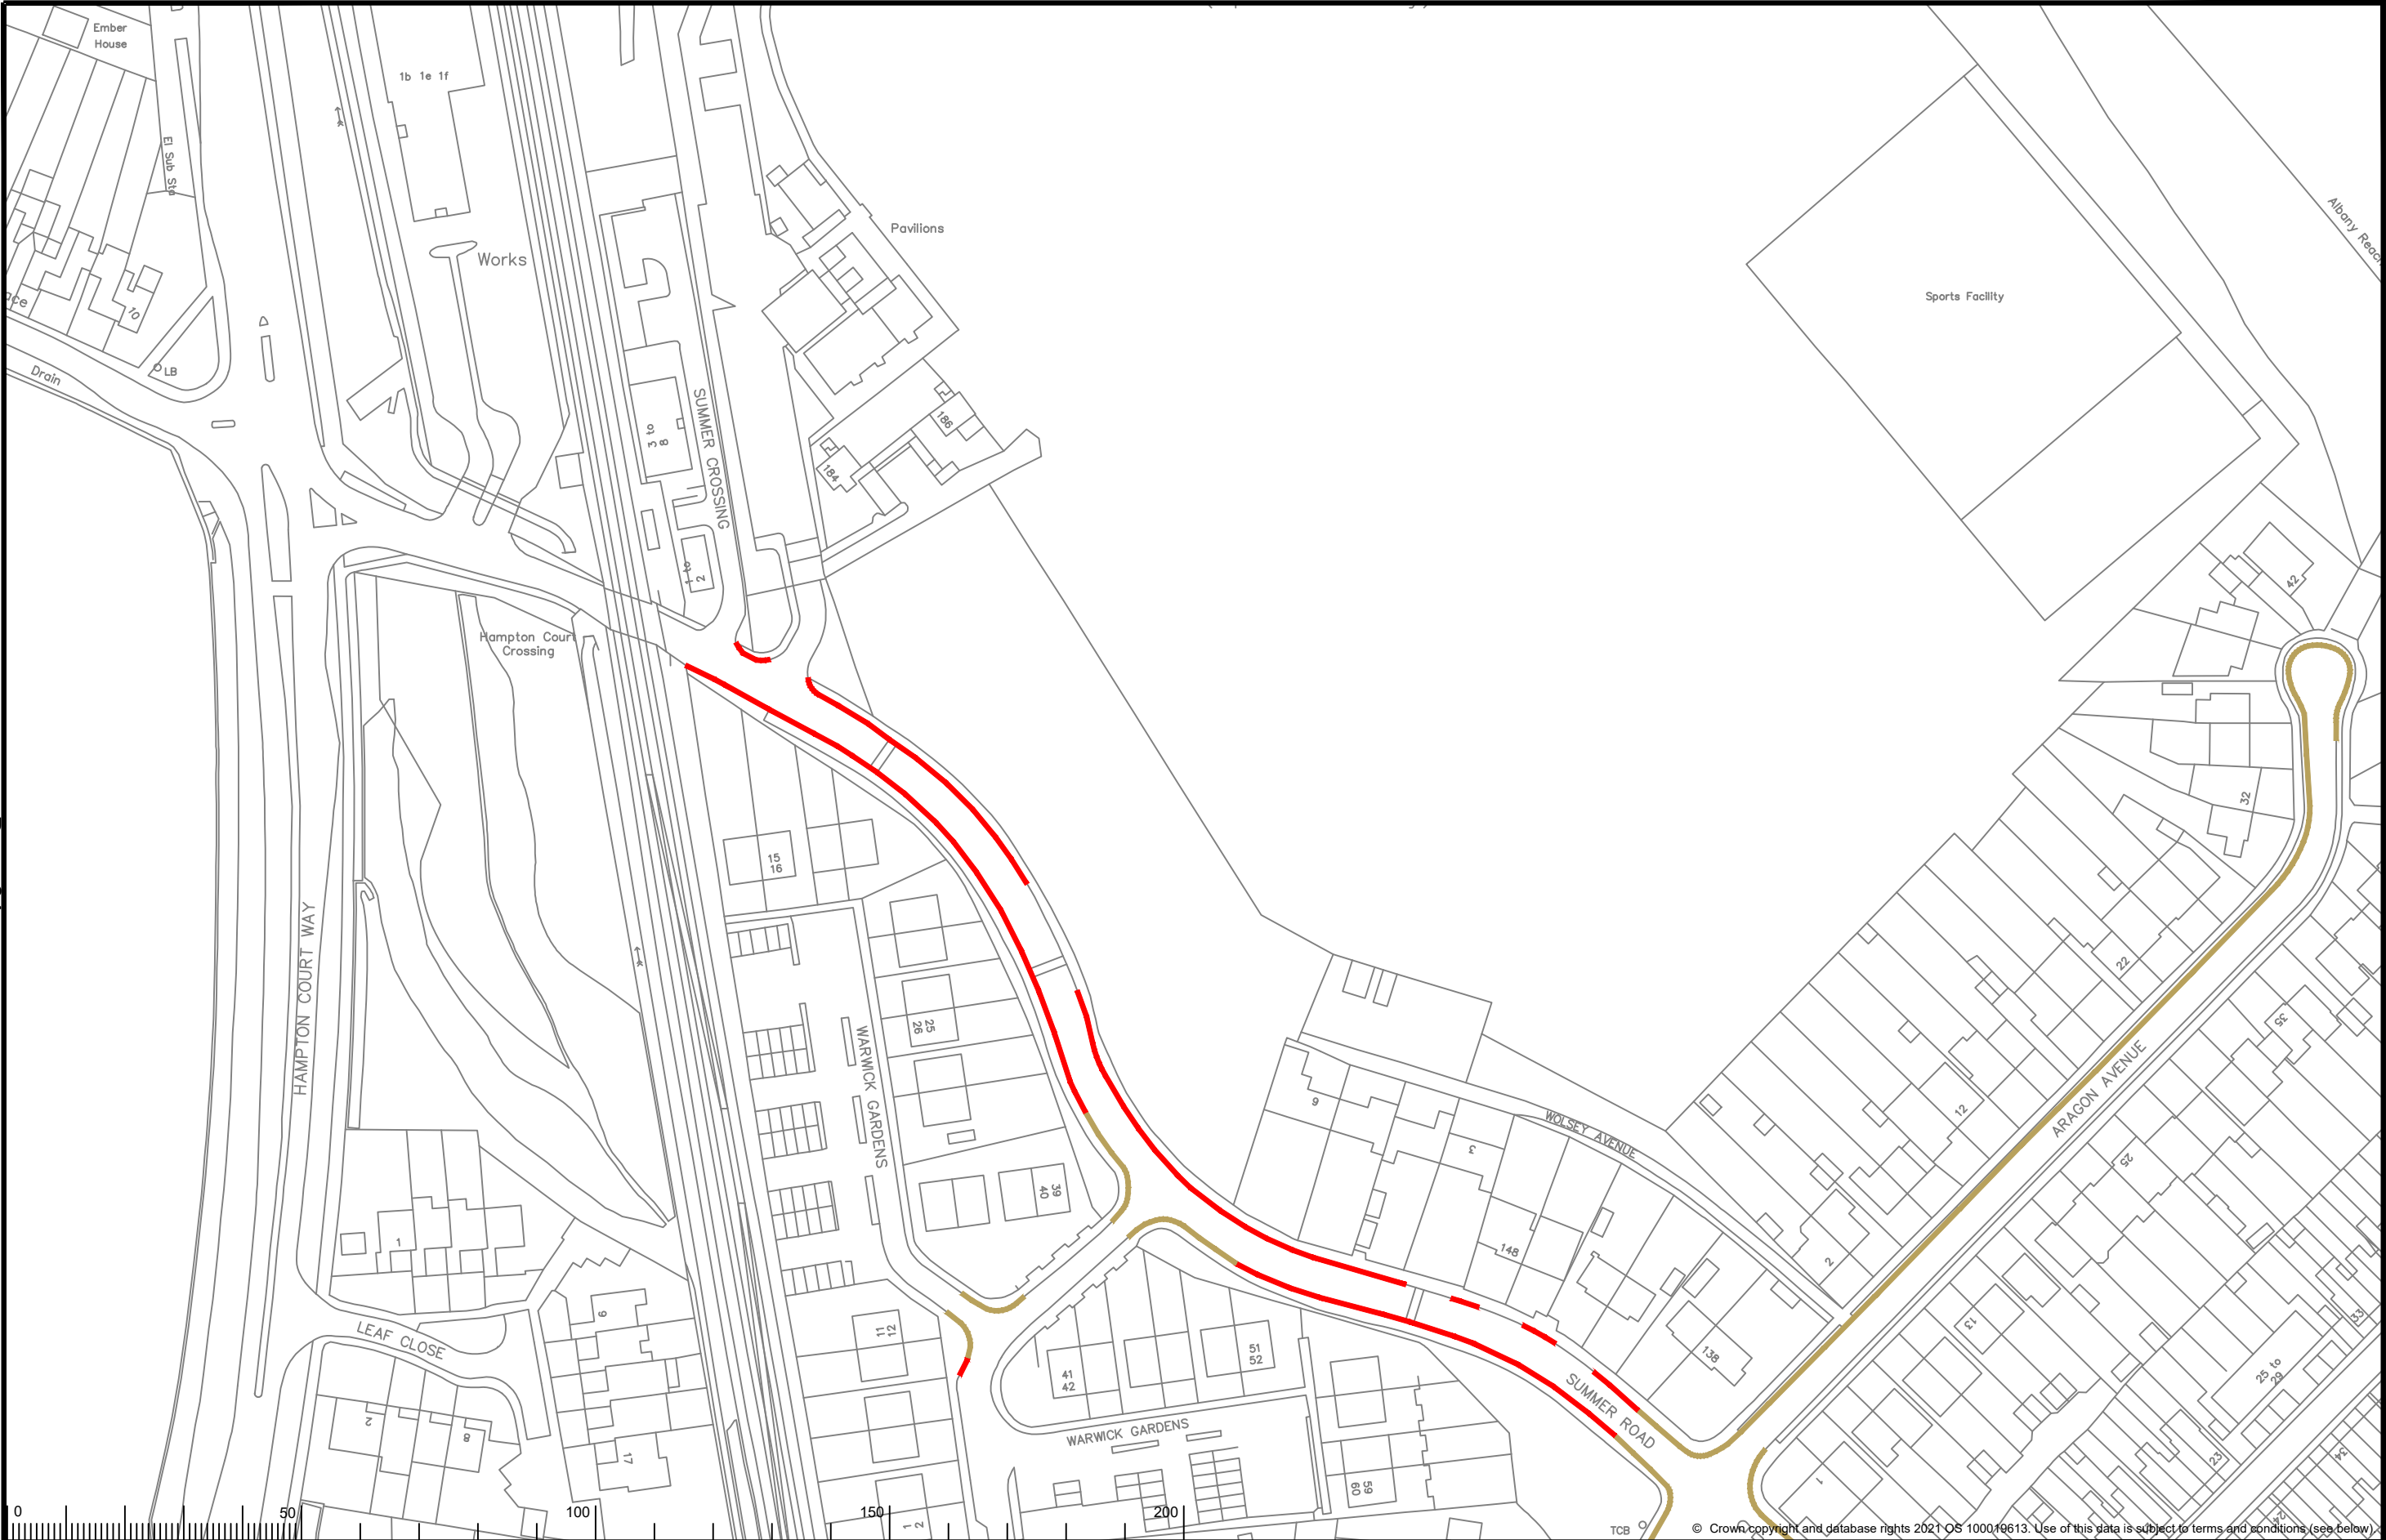

KEY Existing waiting, loading or parking restrictions, may include symbols Proposed No Waiting At Any Time		 North Point Scale: 1:1250	Project Name Elmbridge Parking Review 2021-22 Proposed Traffic Order Amendments	 SURREY COUNTY COUNCIL OS terms & conditions: You are permitted to use this data solely to enable you to respond to, or interact with, the organisation that provided you with the data. You are not permitted to copy, sub-licence, distribute or sell any of this data to third parties in any form.	Project No. 3282/ELM Drawing No. U06 Current Rev. - Phase COM
			Division The Dittons Locality Speer Road, Warwick Road, Thames Ditton		

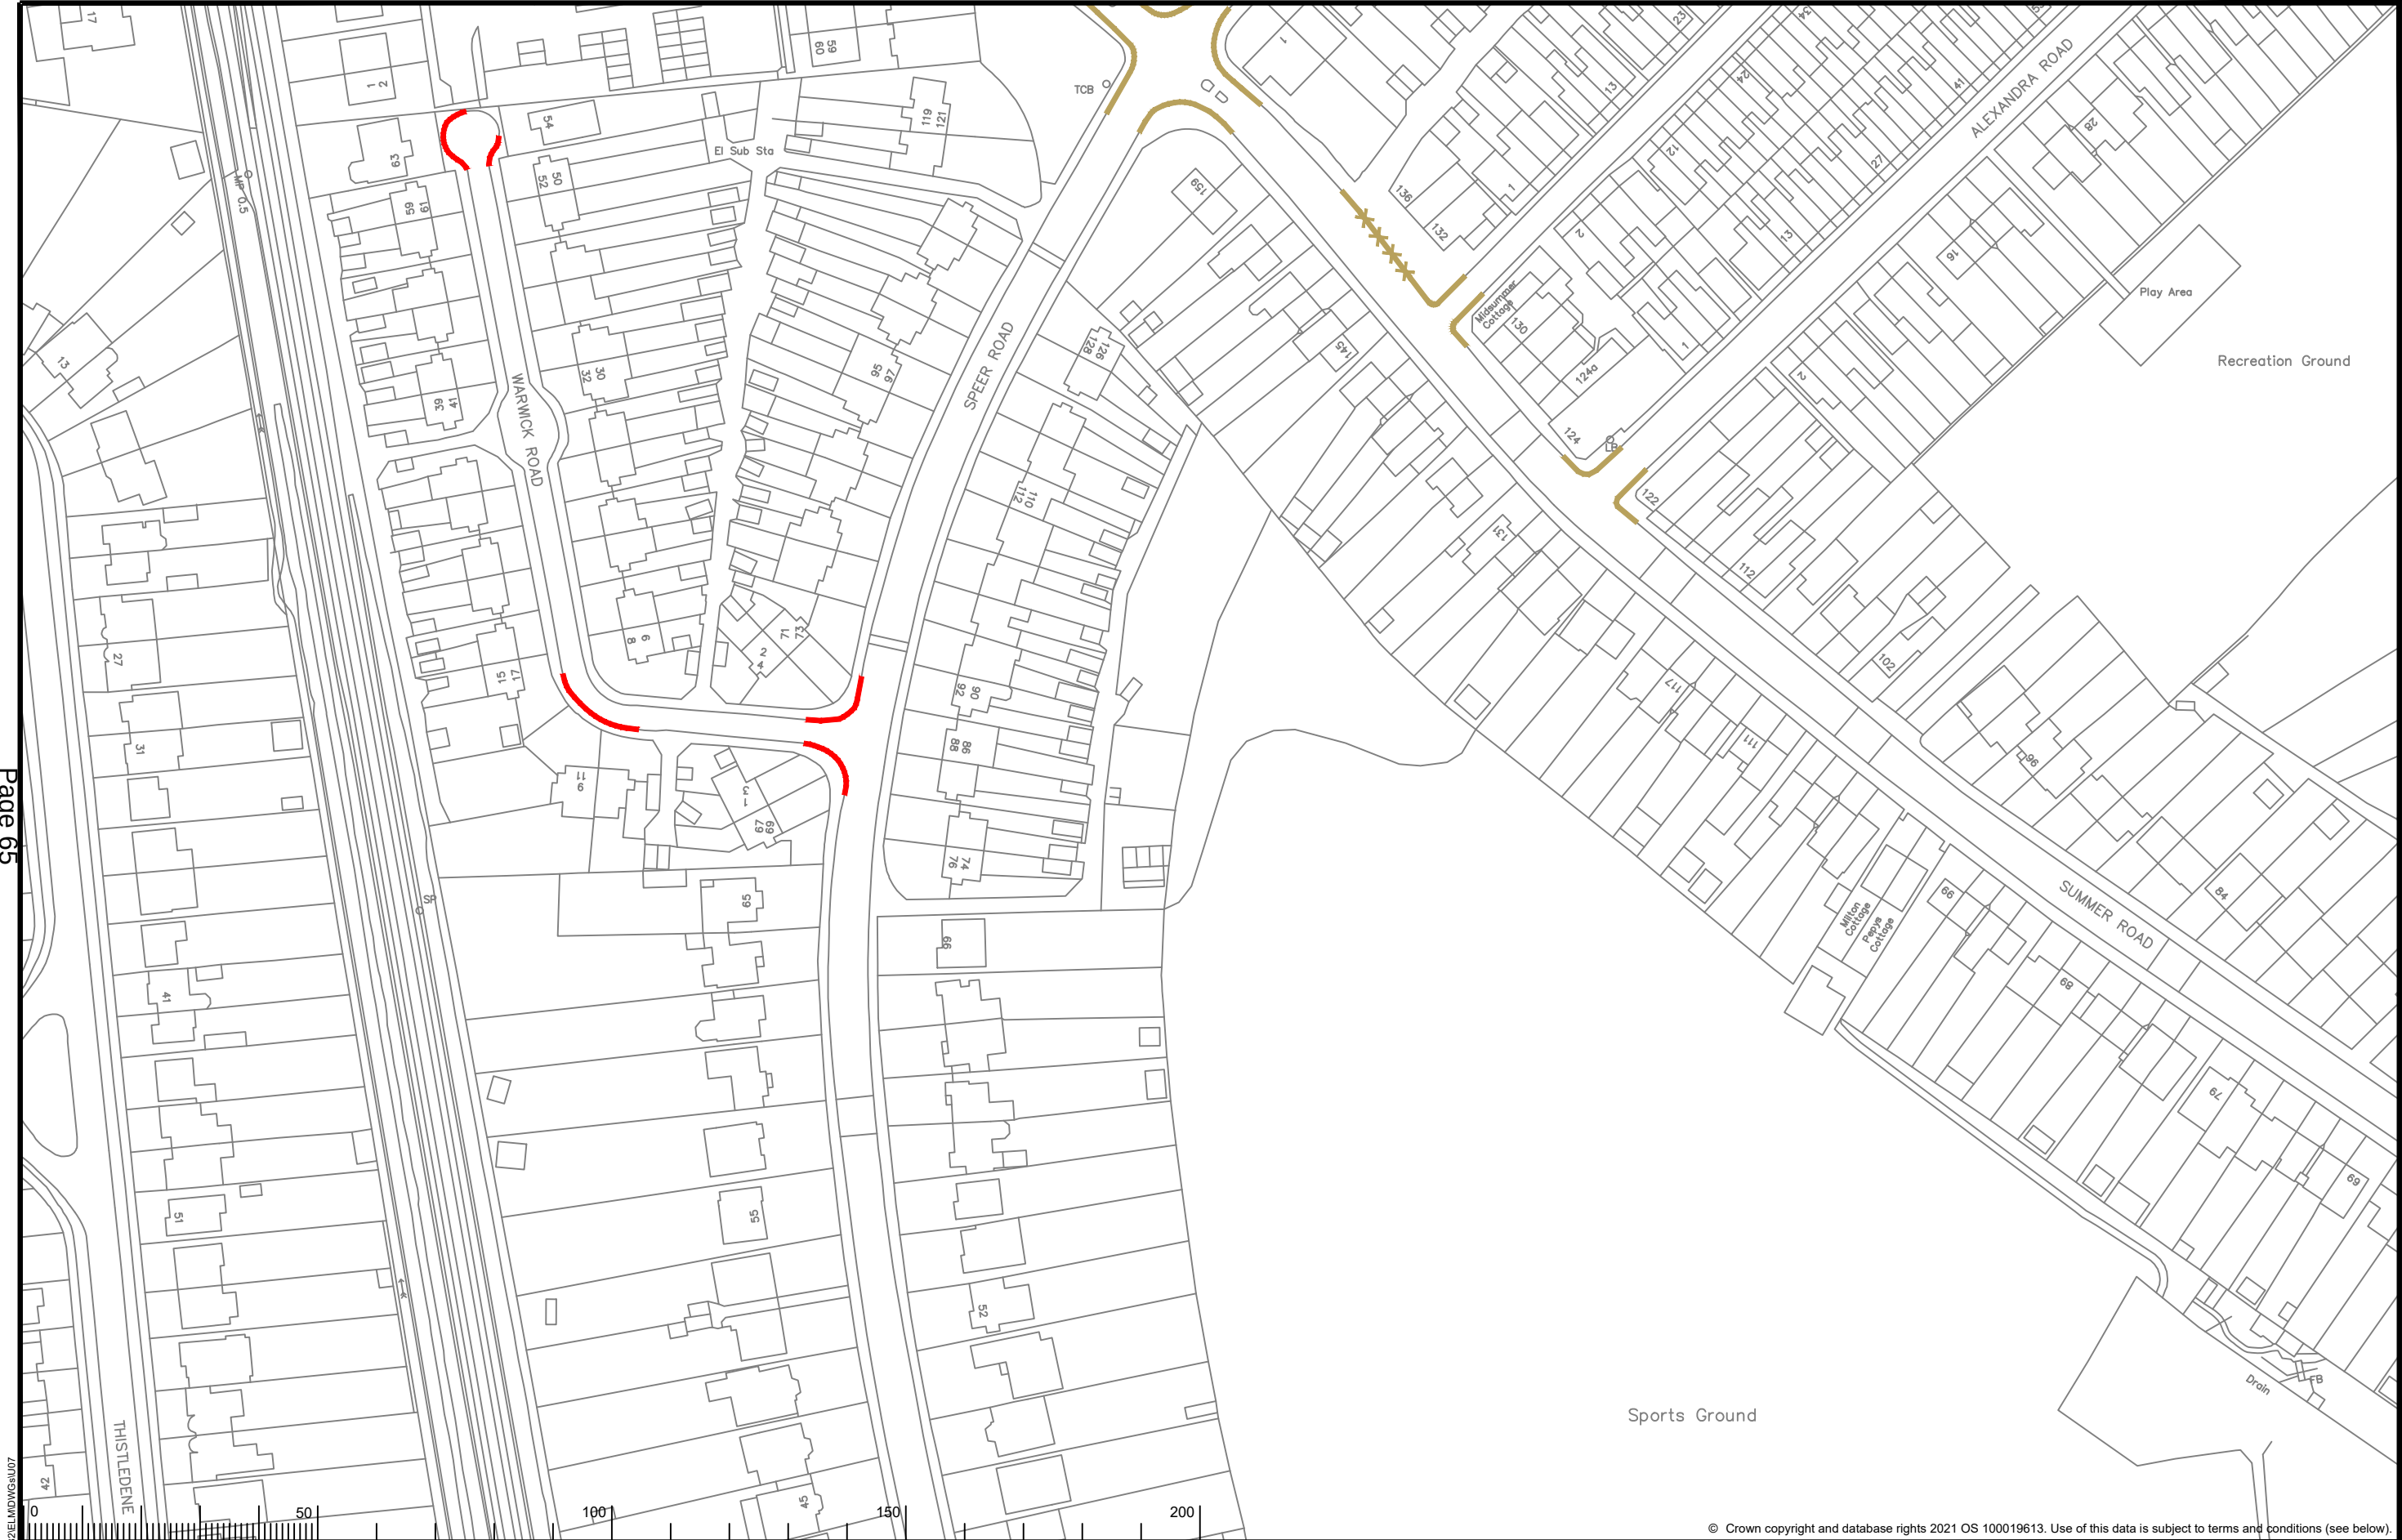

File Name: S:\project-current\3282\ELM\DWG\A3\U07

KEY	
	Existing waiting, loading or parking restrictions, may include symbols
	Proposed No Waiting At Any Time

--	--

North Point


Scale: 1:1250

Project Name	Elmbridge Parking Review 2021-22
Project Milestone	Proposed Traffic Order Amendments
Division	The Dittons
Locality	Speer Road, Warwick Road, Thames Ditton


SURREY
COUNTY COUNCIL

65 terms & conditions: You are permitted to use this data solely to enable you to respond to, or interact with, the organisation that provided you with the data. You are not permitted to copy, sub-licence, distribute or sell any of this data to third parties in any form.

Project No.	3282/ELM
Drawing No.	U07
Current Rev.	-
Phase	COM

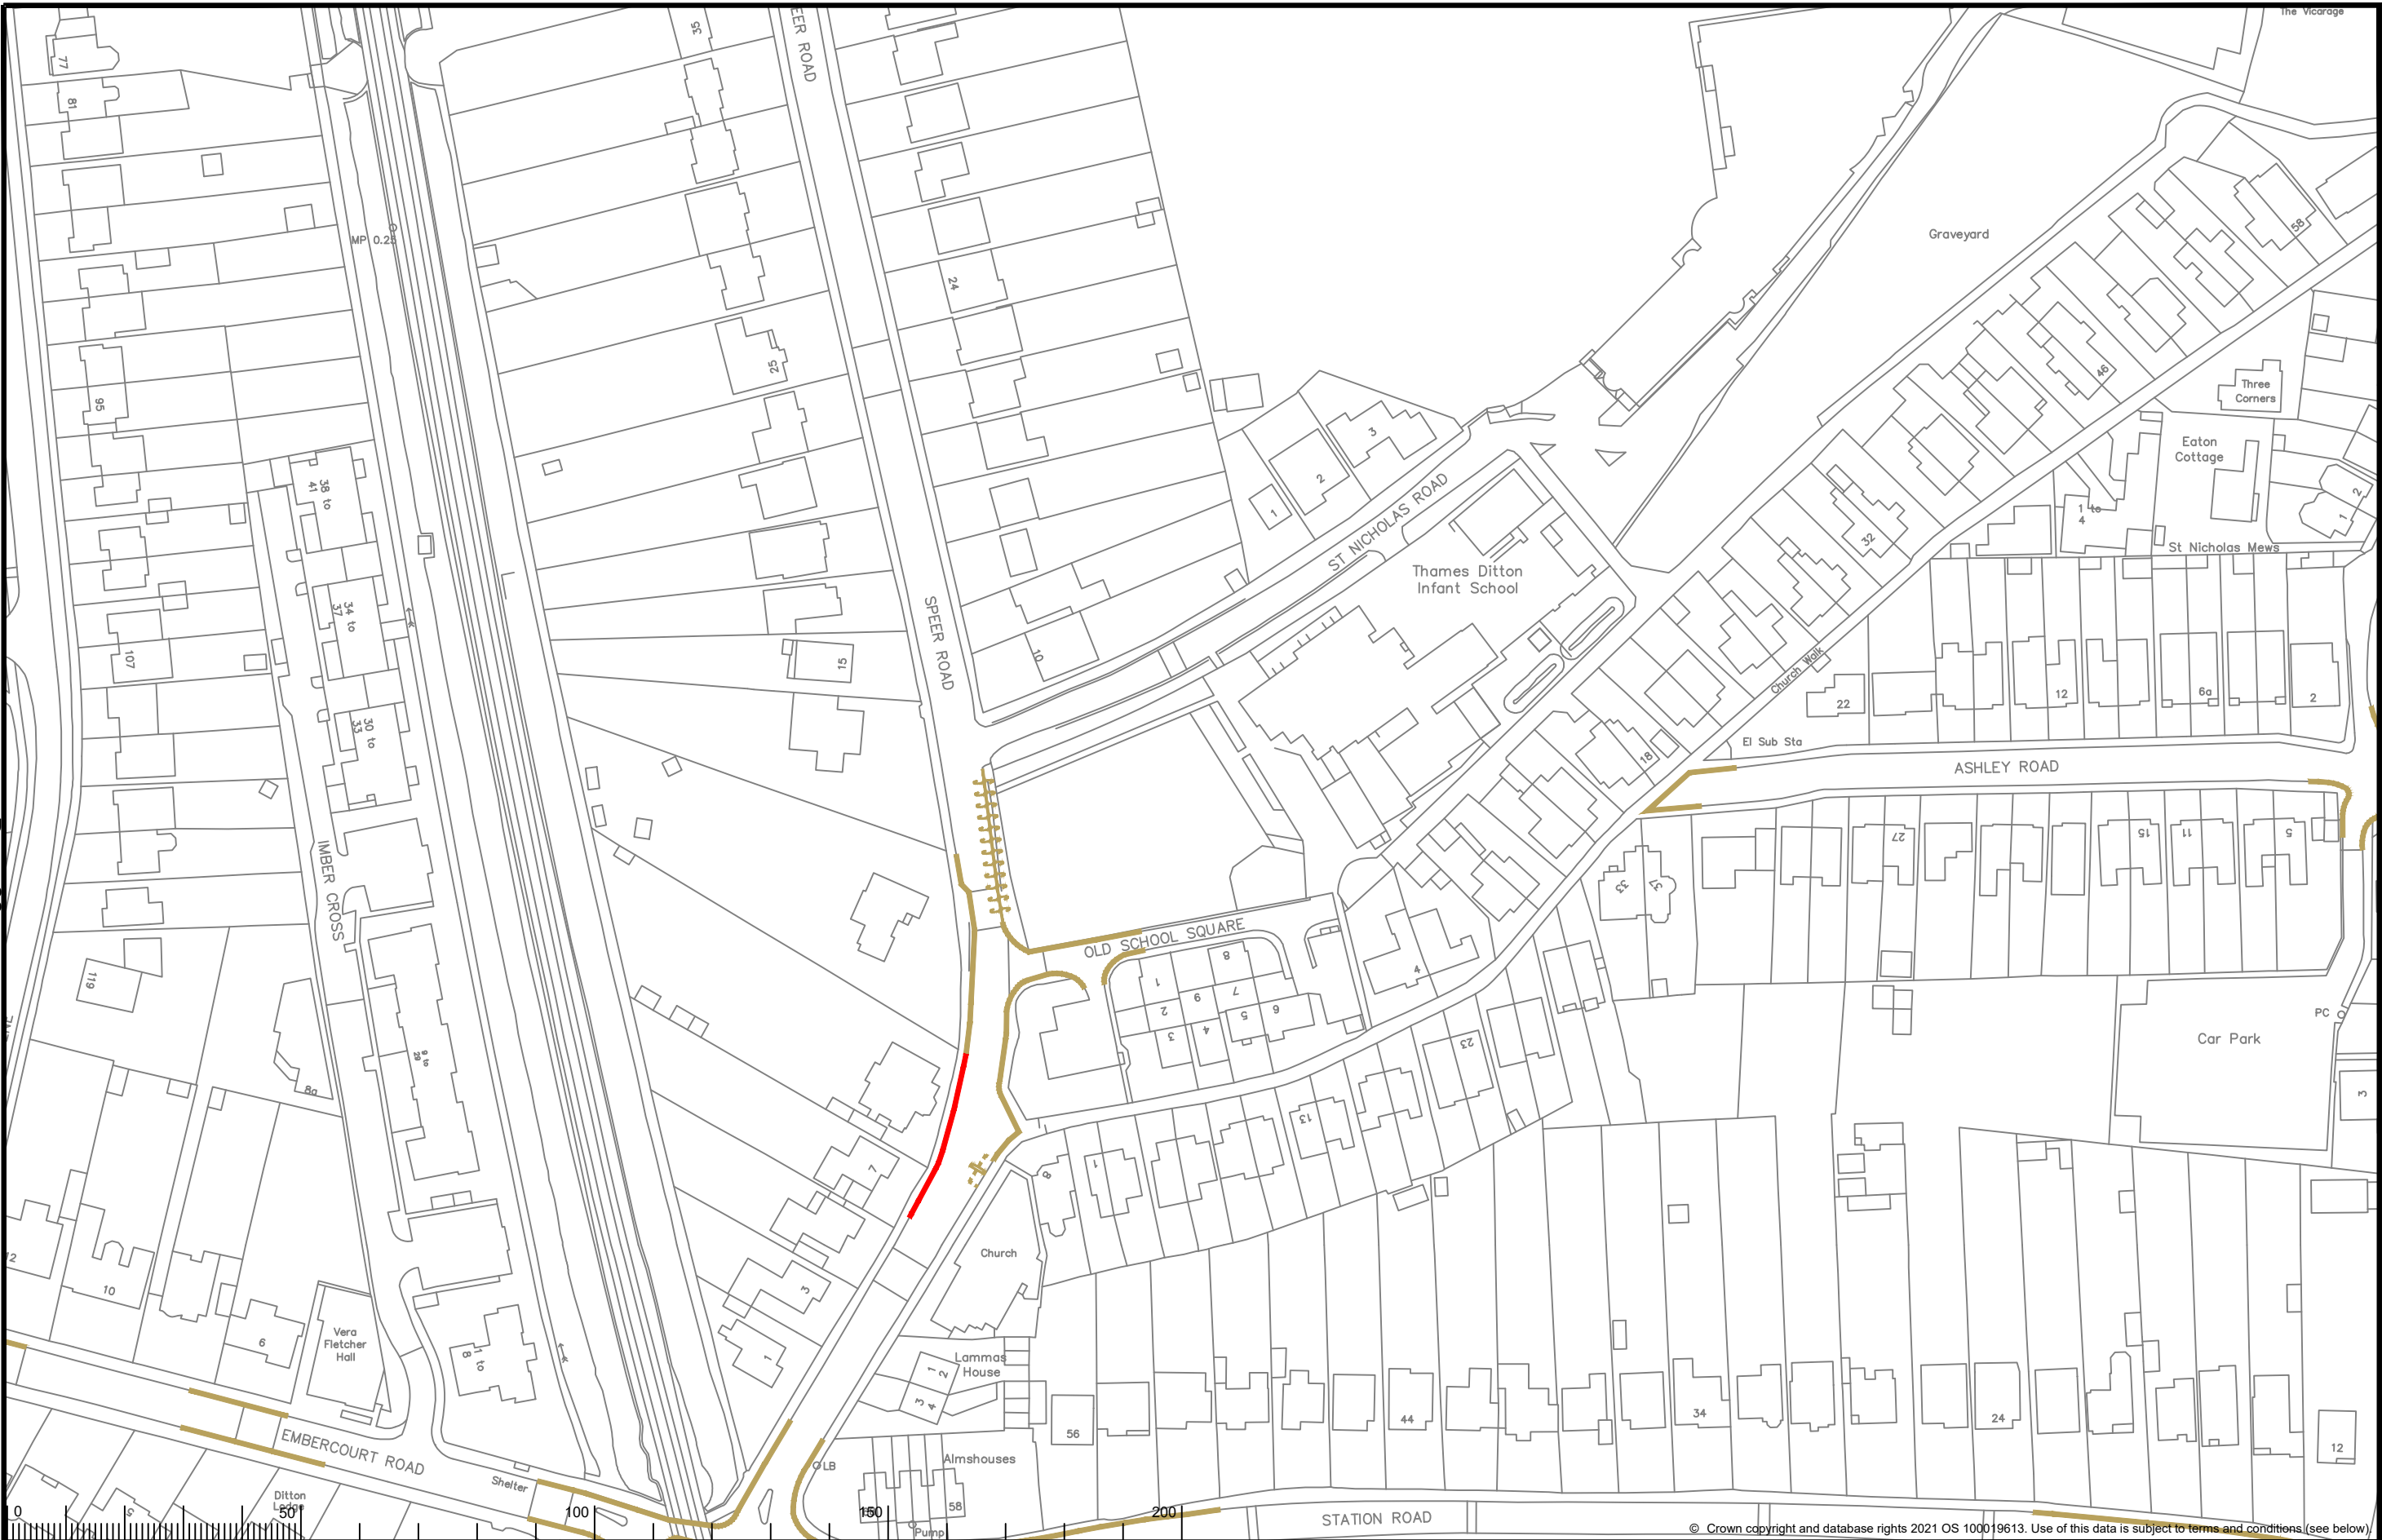

KEY Existing waiting, loading or parking restrictions, may include symbols Proposed No Waiting At Any Time		 Scale: 1:1250	Project Name Elmbridge Parking Review 2021-22 Proposed Traffic Order Amendments	 SURREY COUNTY COUNCIL OS terms & conditions: You are permitted to use this data solely to enable you to respond to, or interact with, the organisation that provided you with the data. You are not permitted to copy, sub-licence, distribute or sell any of this data to third parties in any form.	Project No. 3282/ELM
			Project Milestone The Dittons Speer Road, Thames Ditton		Drawing No. U08
			Divison		Current Rev. -
			Locality		Phase COM

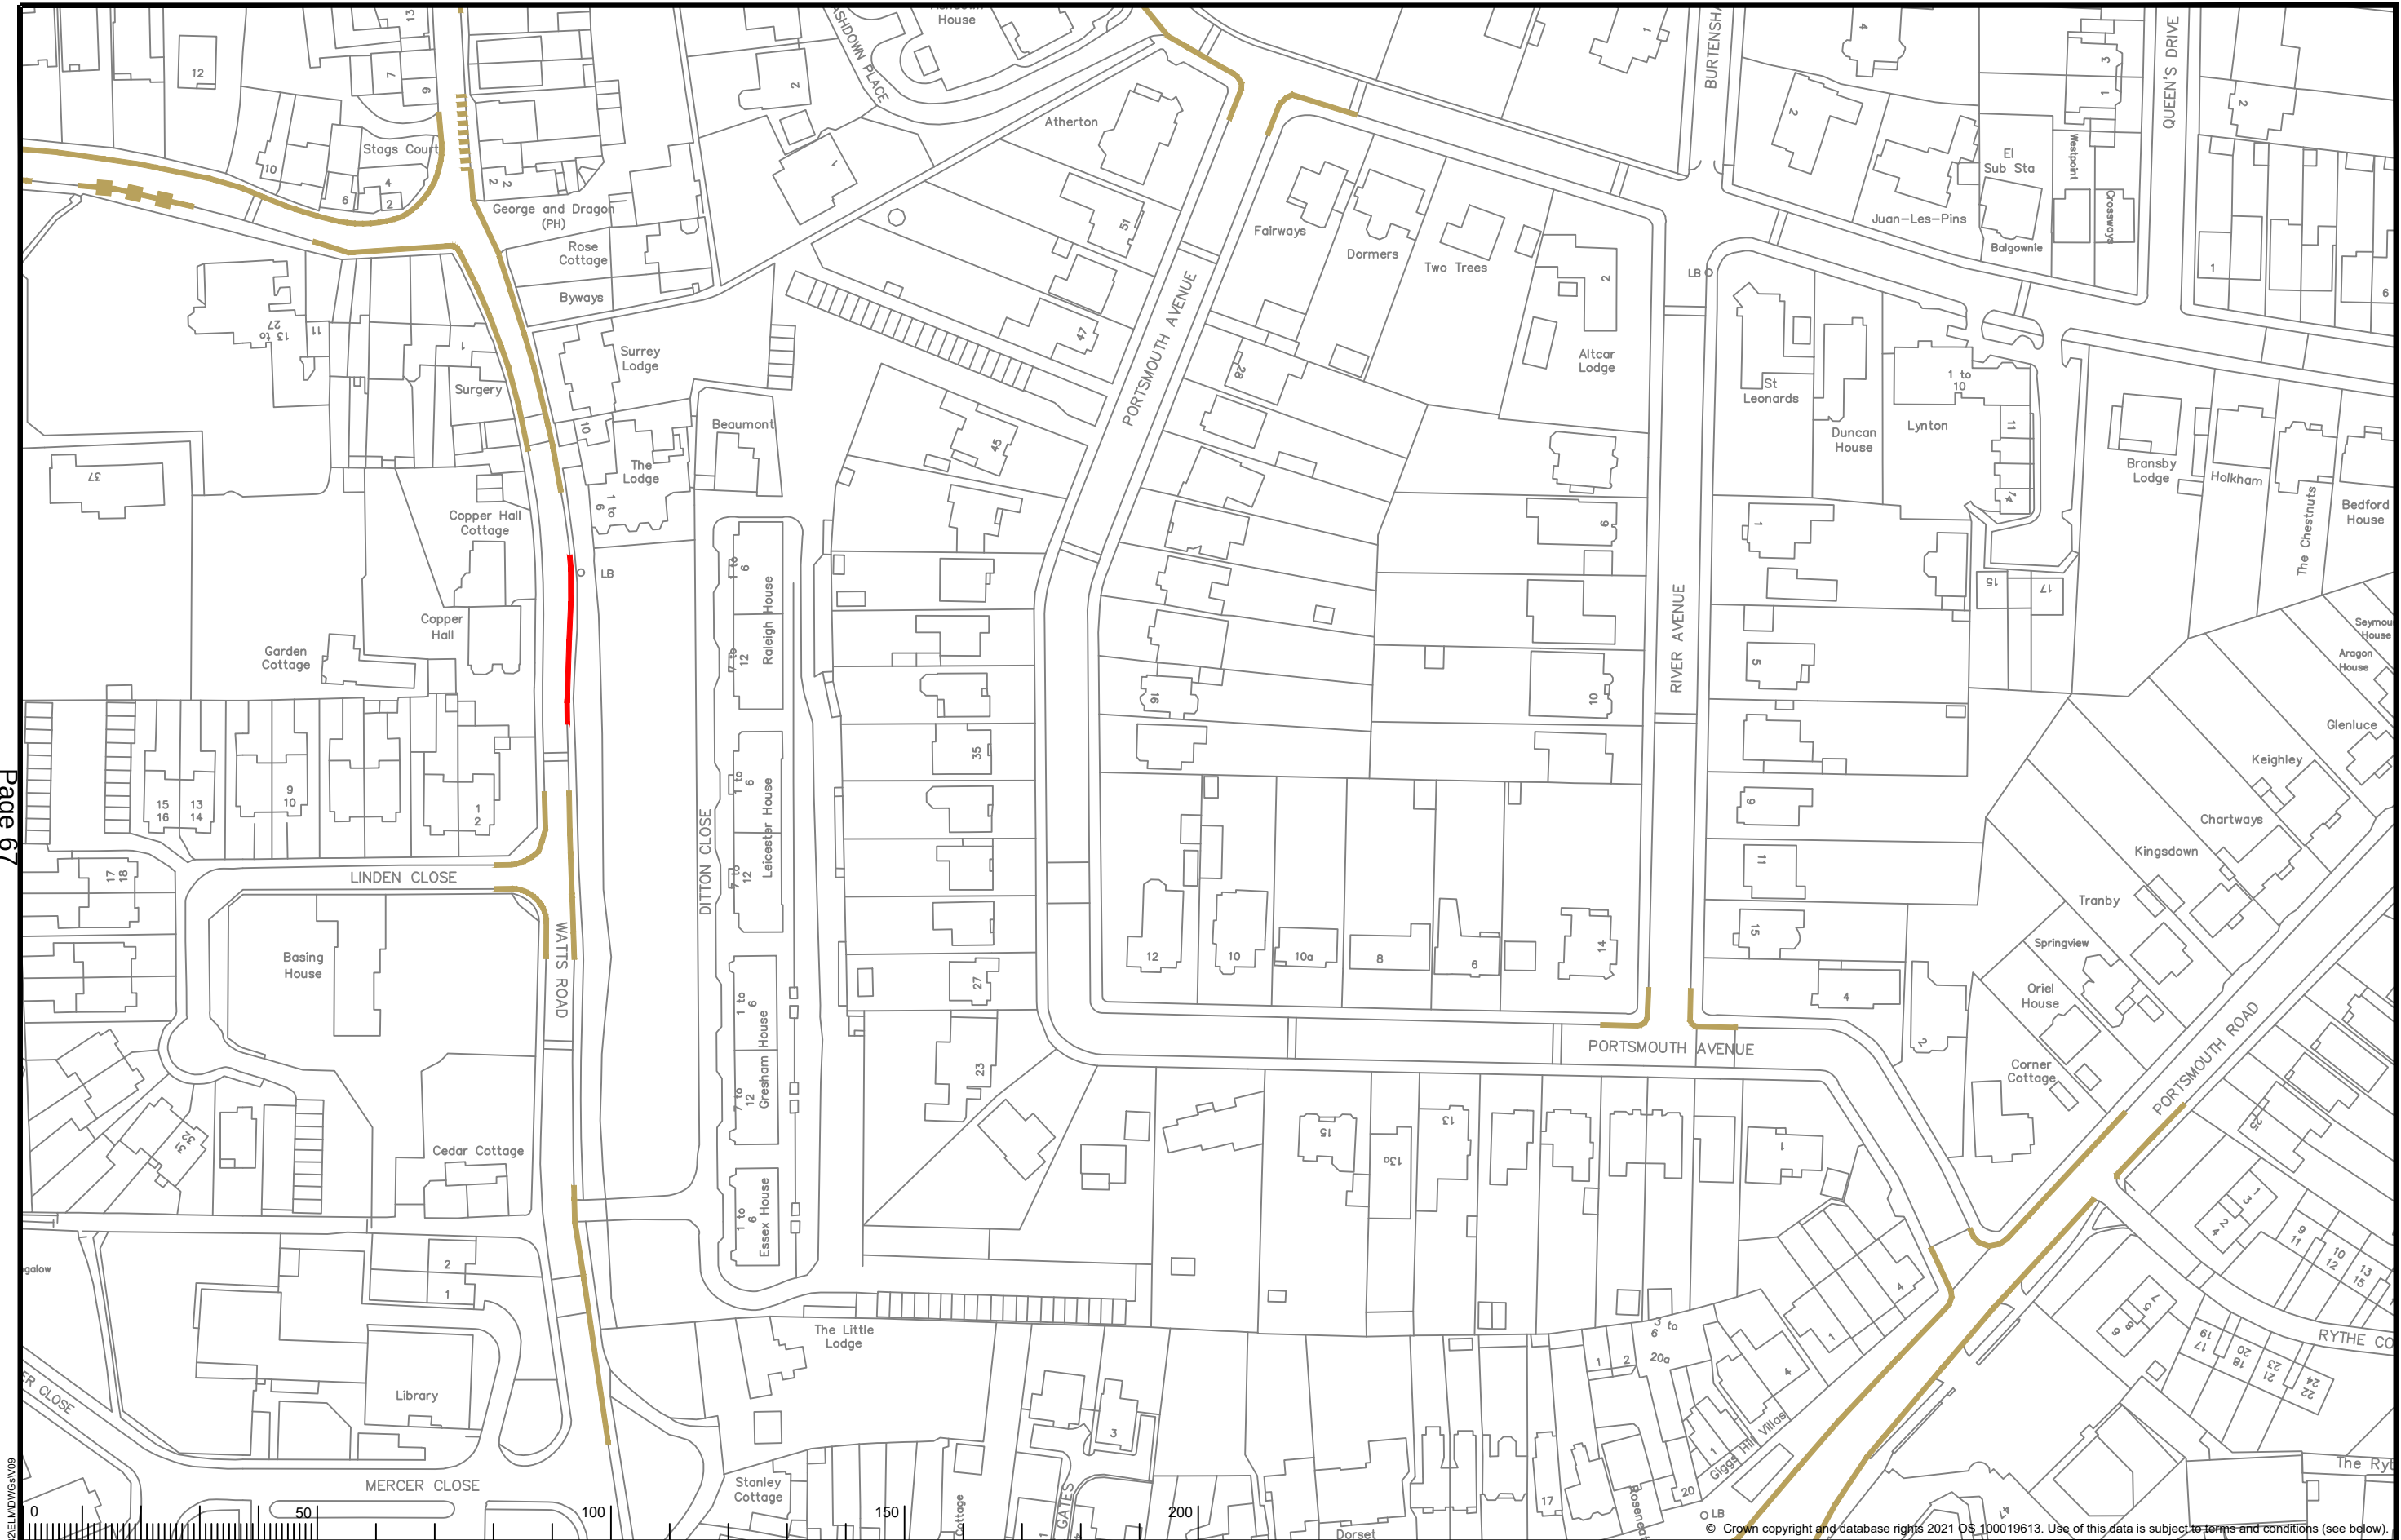

File Name: S:\project\current\3282\ELM\DWG\A09

KEY	
	Existing waiting, loading or parking restrictions, may include symbols
	Proposed No Waiting At Any Time

North Point


Scale:
1:1250

Project Name	Elmbridge Parking Review 2021-22
Project Milestone	Proposed Traffic Order Amendments
Division	The Dittons
Locality	Watts Road, Thames Ditton


SURREY
COUNTY COUNCIL

Our terms & conditions: You are permitted to use this data solely to enable you to respond to, or interact with, the organisation that provided you with the data. You are not permitted to copy, sub-licence, distribute or sell any of this data to third parties in any form.

Project No.	3282/ELM
Drawing No.	V09
Current Rev.	-
Phase	COM

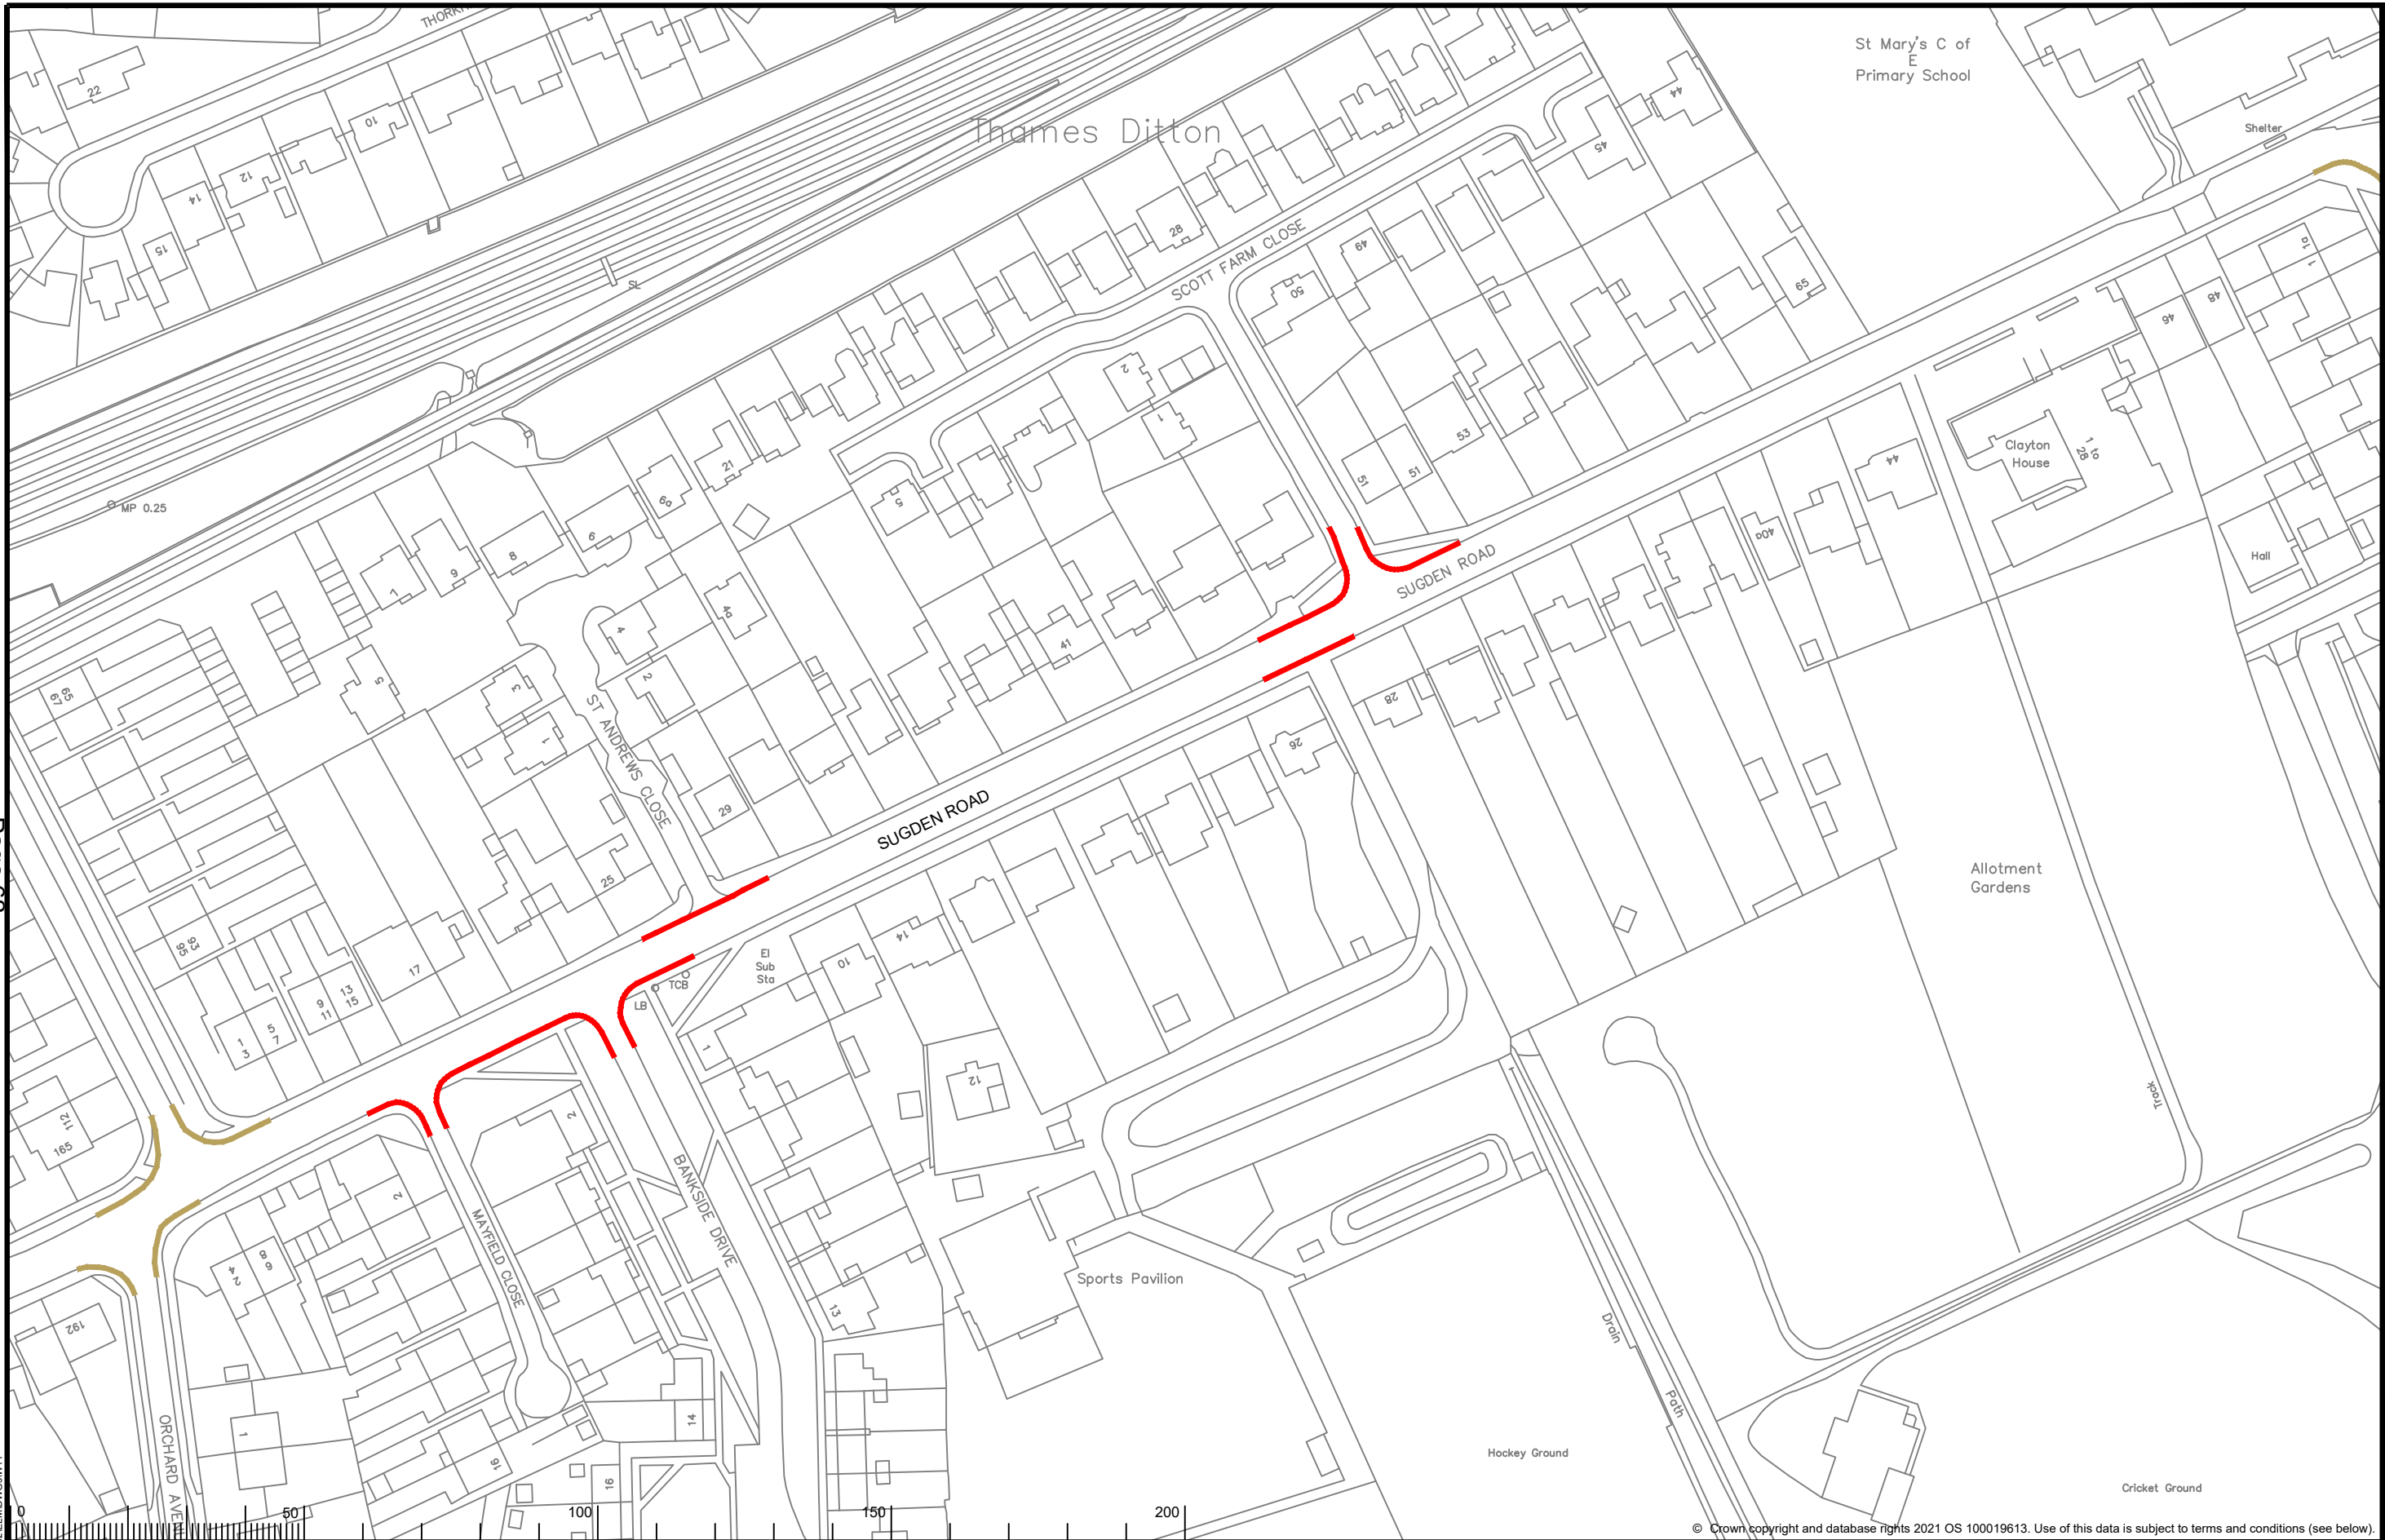

KEY Existing waiting, loading or parking restrictions, may include symbols Proposed No Waiting At Any Time		 North Point Scale: 1:1250	Project Name Elmbridge Parking Review 2021-22 Proposed Traffic Order Amendments	 SURREY COUNTY COUNCIL Our terms & conditions: You are permitted to use this data solely to enable you to respond to, or interact with, the organisation that provided you with the data. You are not permitted to copy, sub-licence, distribute or sell any of this data to third parties in any form.	Project No. 3282/ELM Drawing No. W11 Current Rev. - Phase COM
			Division The Dittons Sugden Rd, Mayfield CIs, Bankside Drv, Scott Farm CIs		

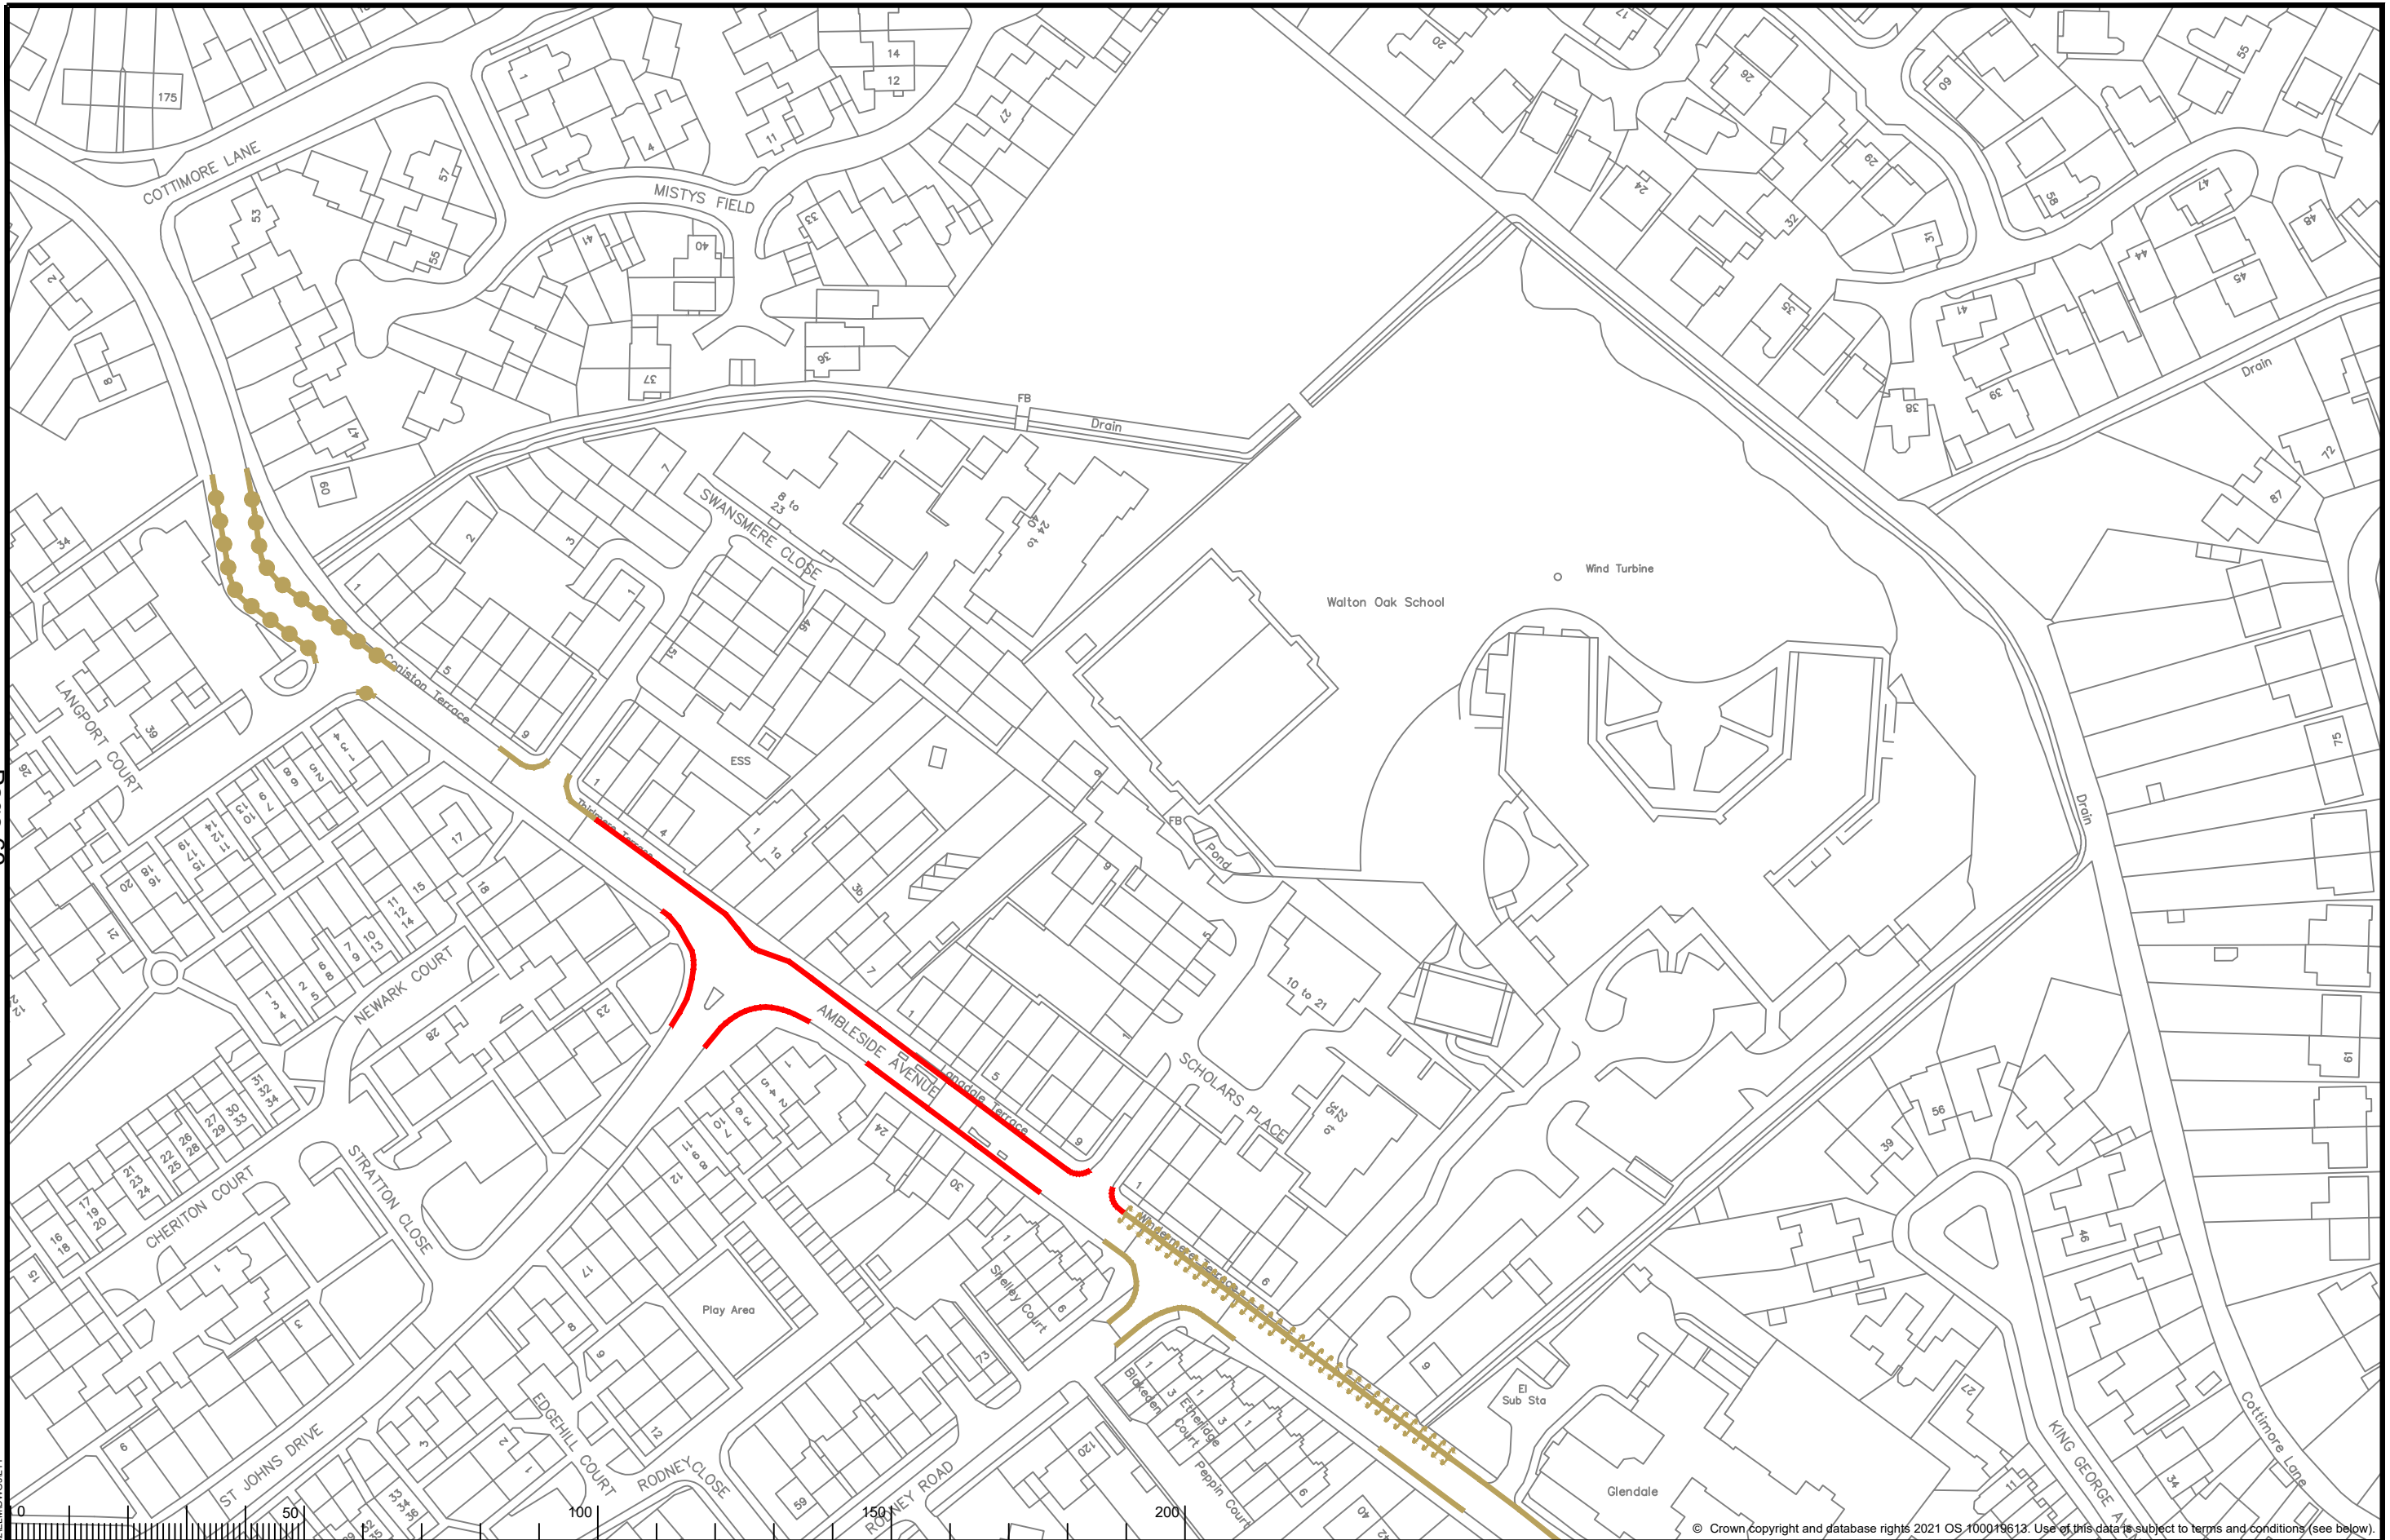

KEY	
	Existing waiting, loading or parking restrictions, may include symbols
	Proposed No Waiting At Any Time

--	--

North Point


Scale: 1:1250

Project Name	Elmbridge Parking Review 2021-22
Project Milestone	Proposed Traffic Order Amendments
Division	Walton
Locality	Ambleside Av, St John's Drive, Walton


SURREY COUNTY COUNCIL

05 terms & conditions: You are permitted to use this data solely to enable you to respond to, or interact with, the organisation that provided you with the data. You are not permitted to copy, sub-licence, distribute or sell any of this data to third parties in any form.

Project No.	3282/ELM
Drawing No.	L11
Current Rev.	-
Phase	COM

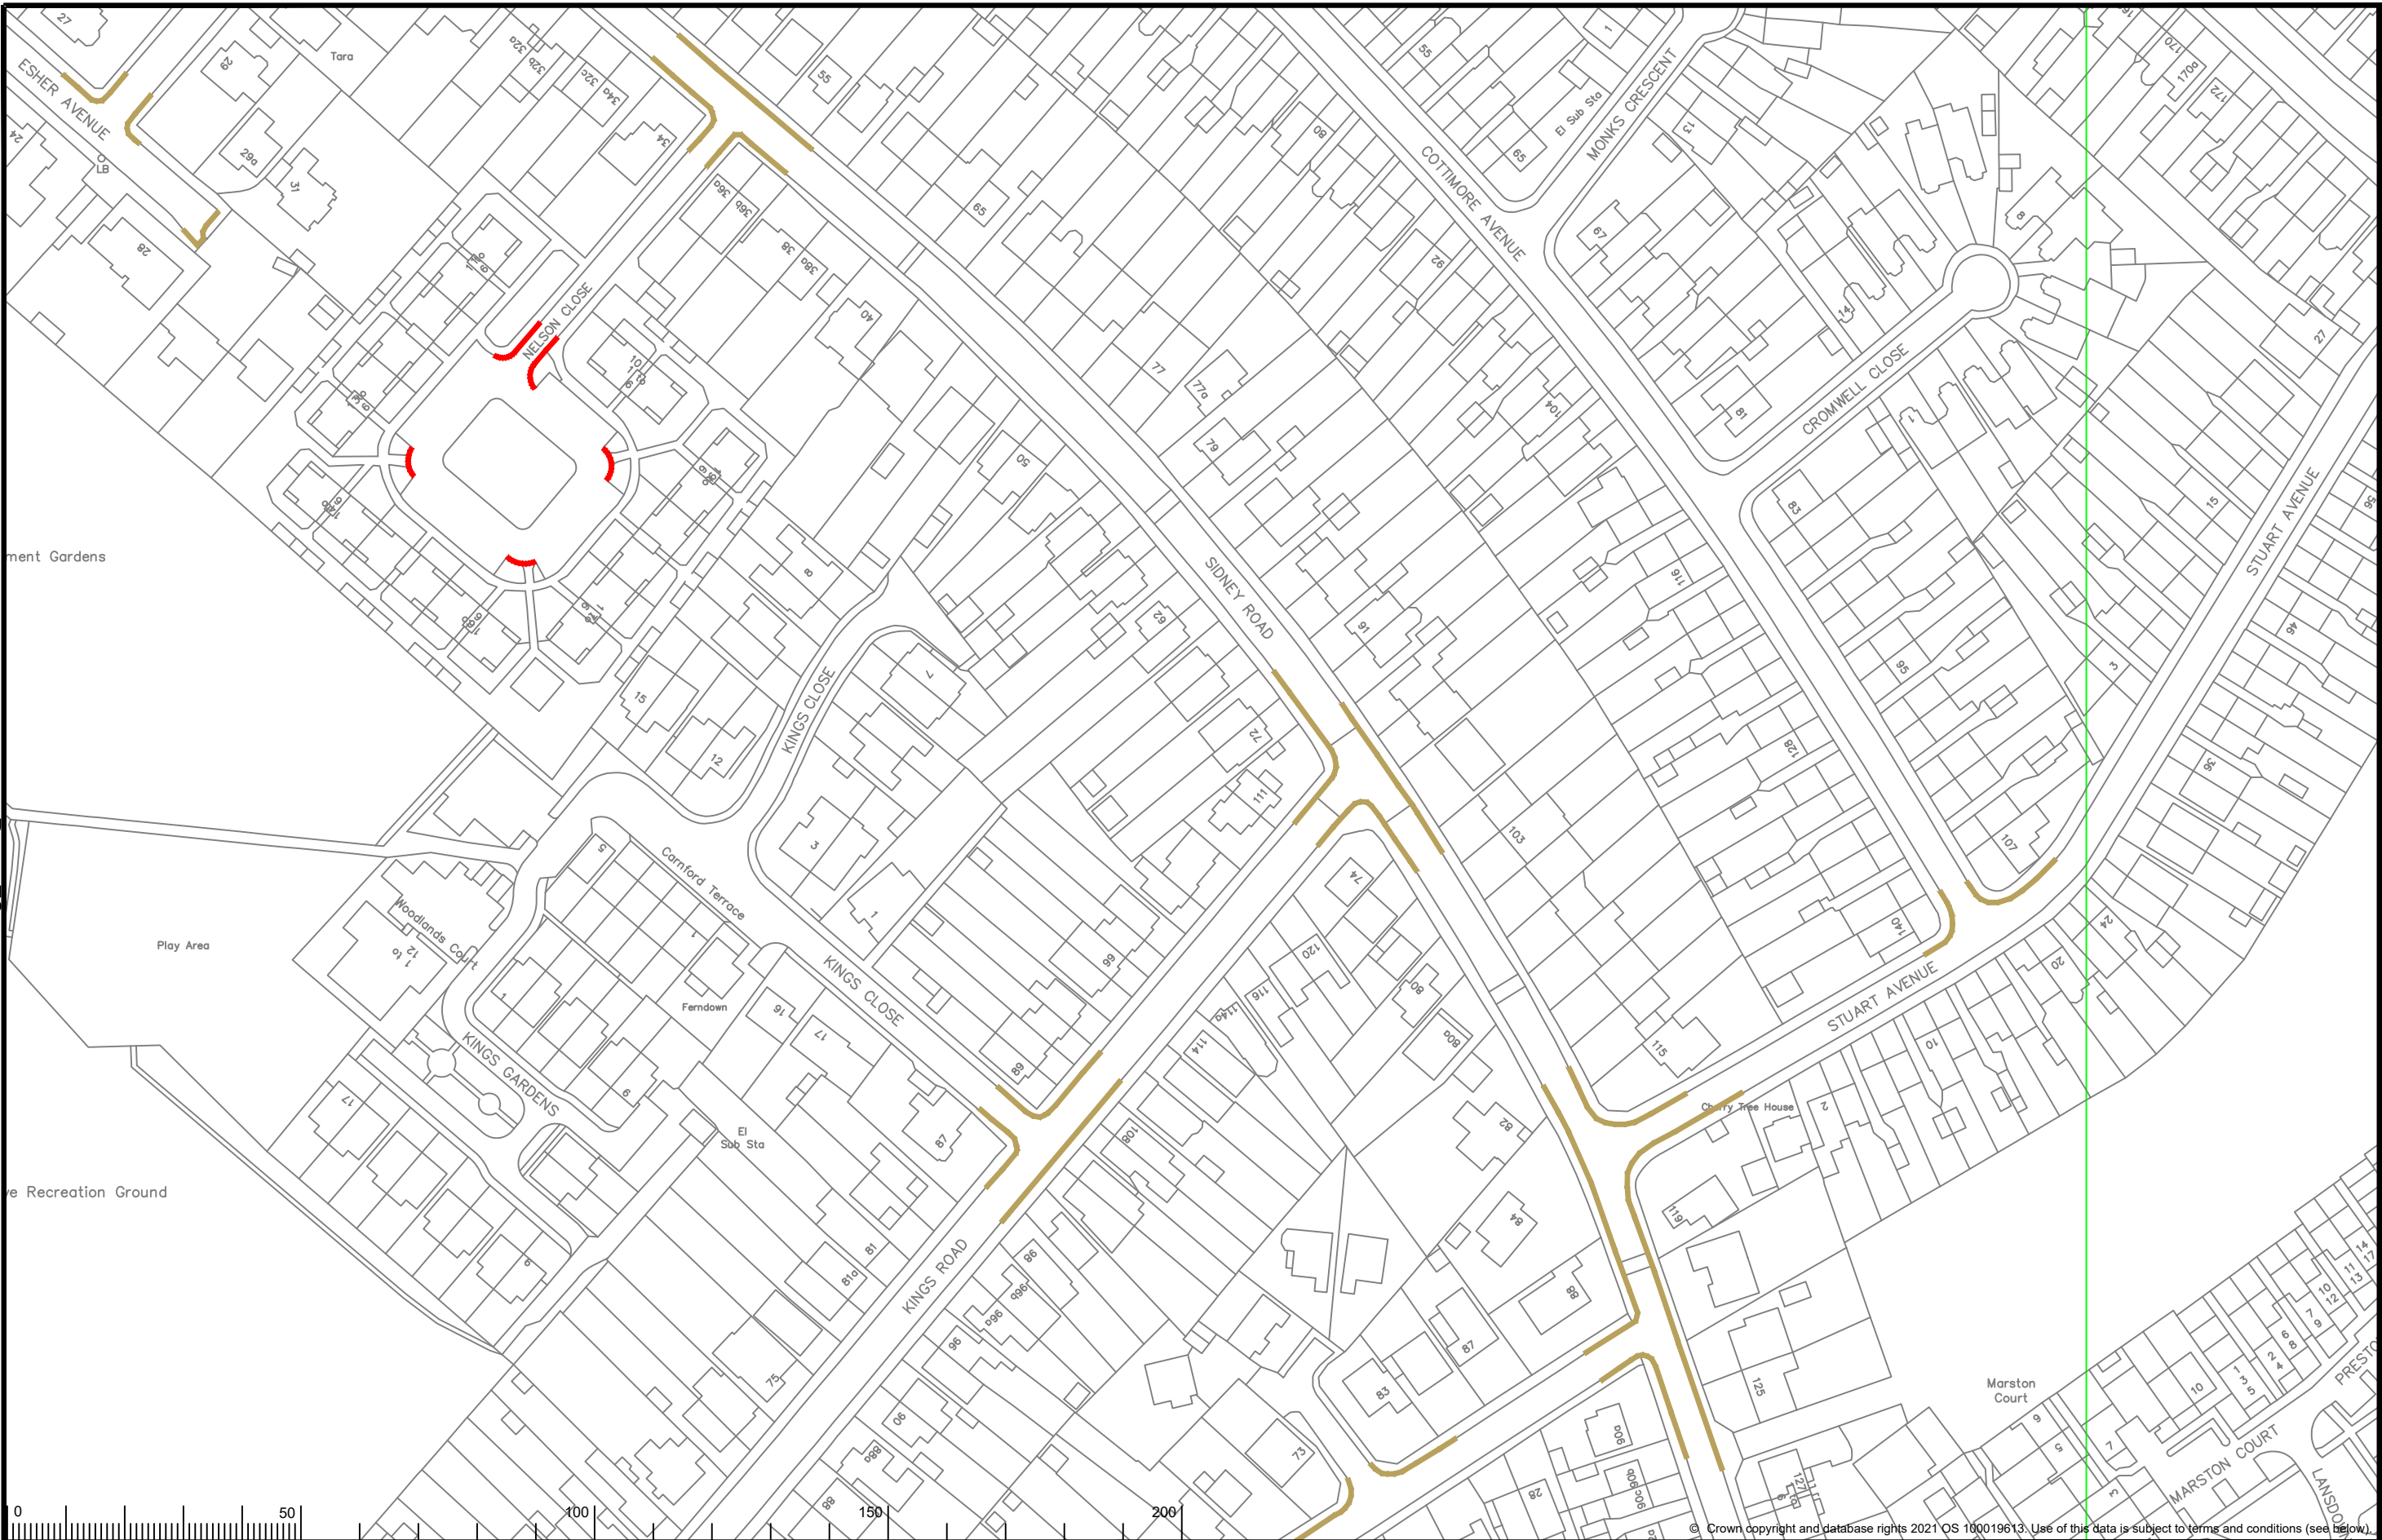


KEY Existing waiting, loading or parking restrictions, may include symbols Proposed No Waiting At Any Time		Revocation of existing waiting, loading or parking restrictions	
Scale: 1:1250		North Point N	
Project Name Elmbridge Parking Review 2021-22		Project Milestone Walton	
Division Nelson Close		Locality Nelson Close	
Project No. 3282/ELM		Drawing No. K11	
Current Rev. -		Phase COM	

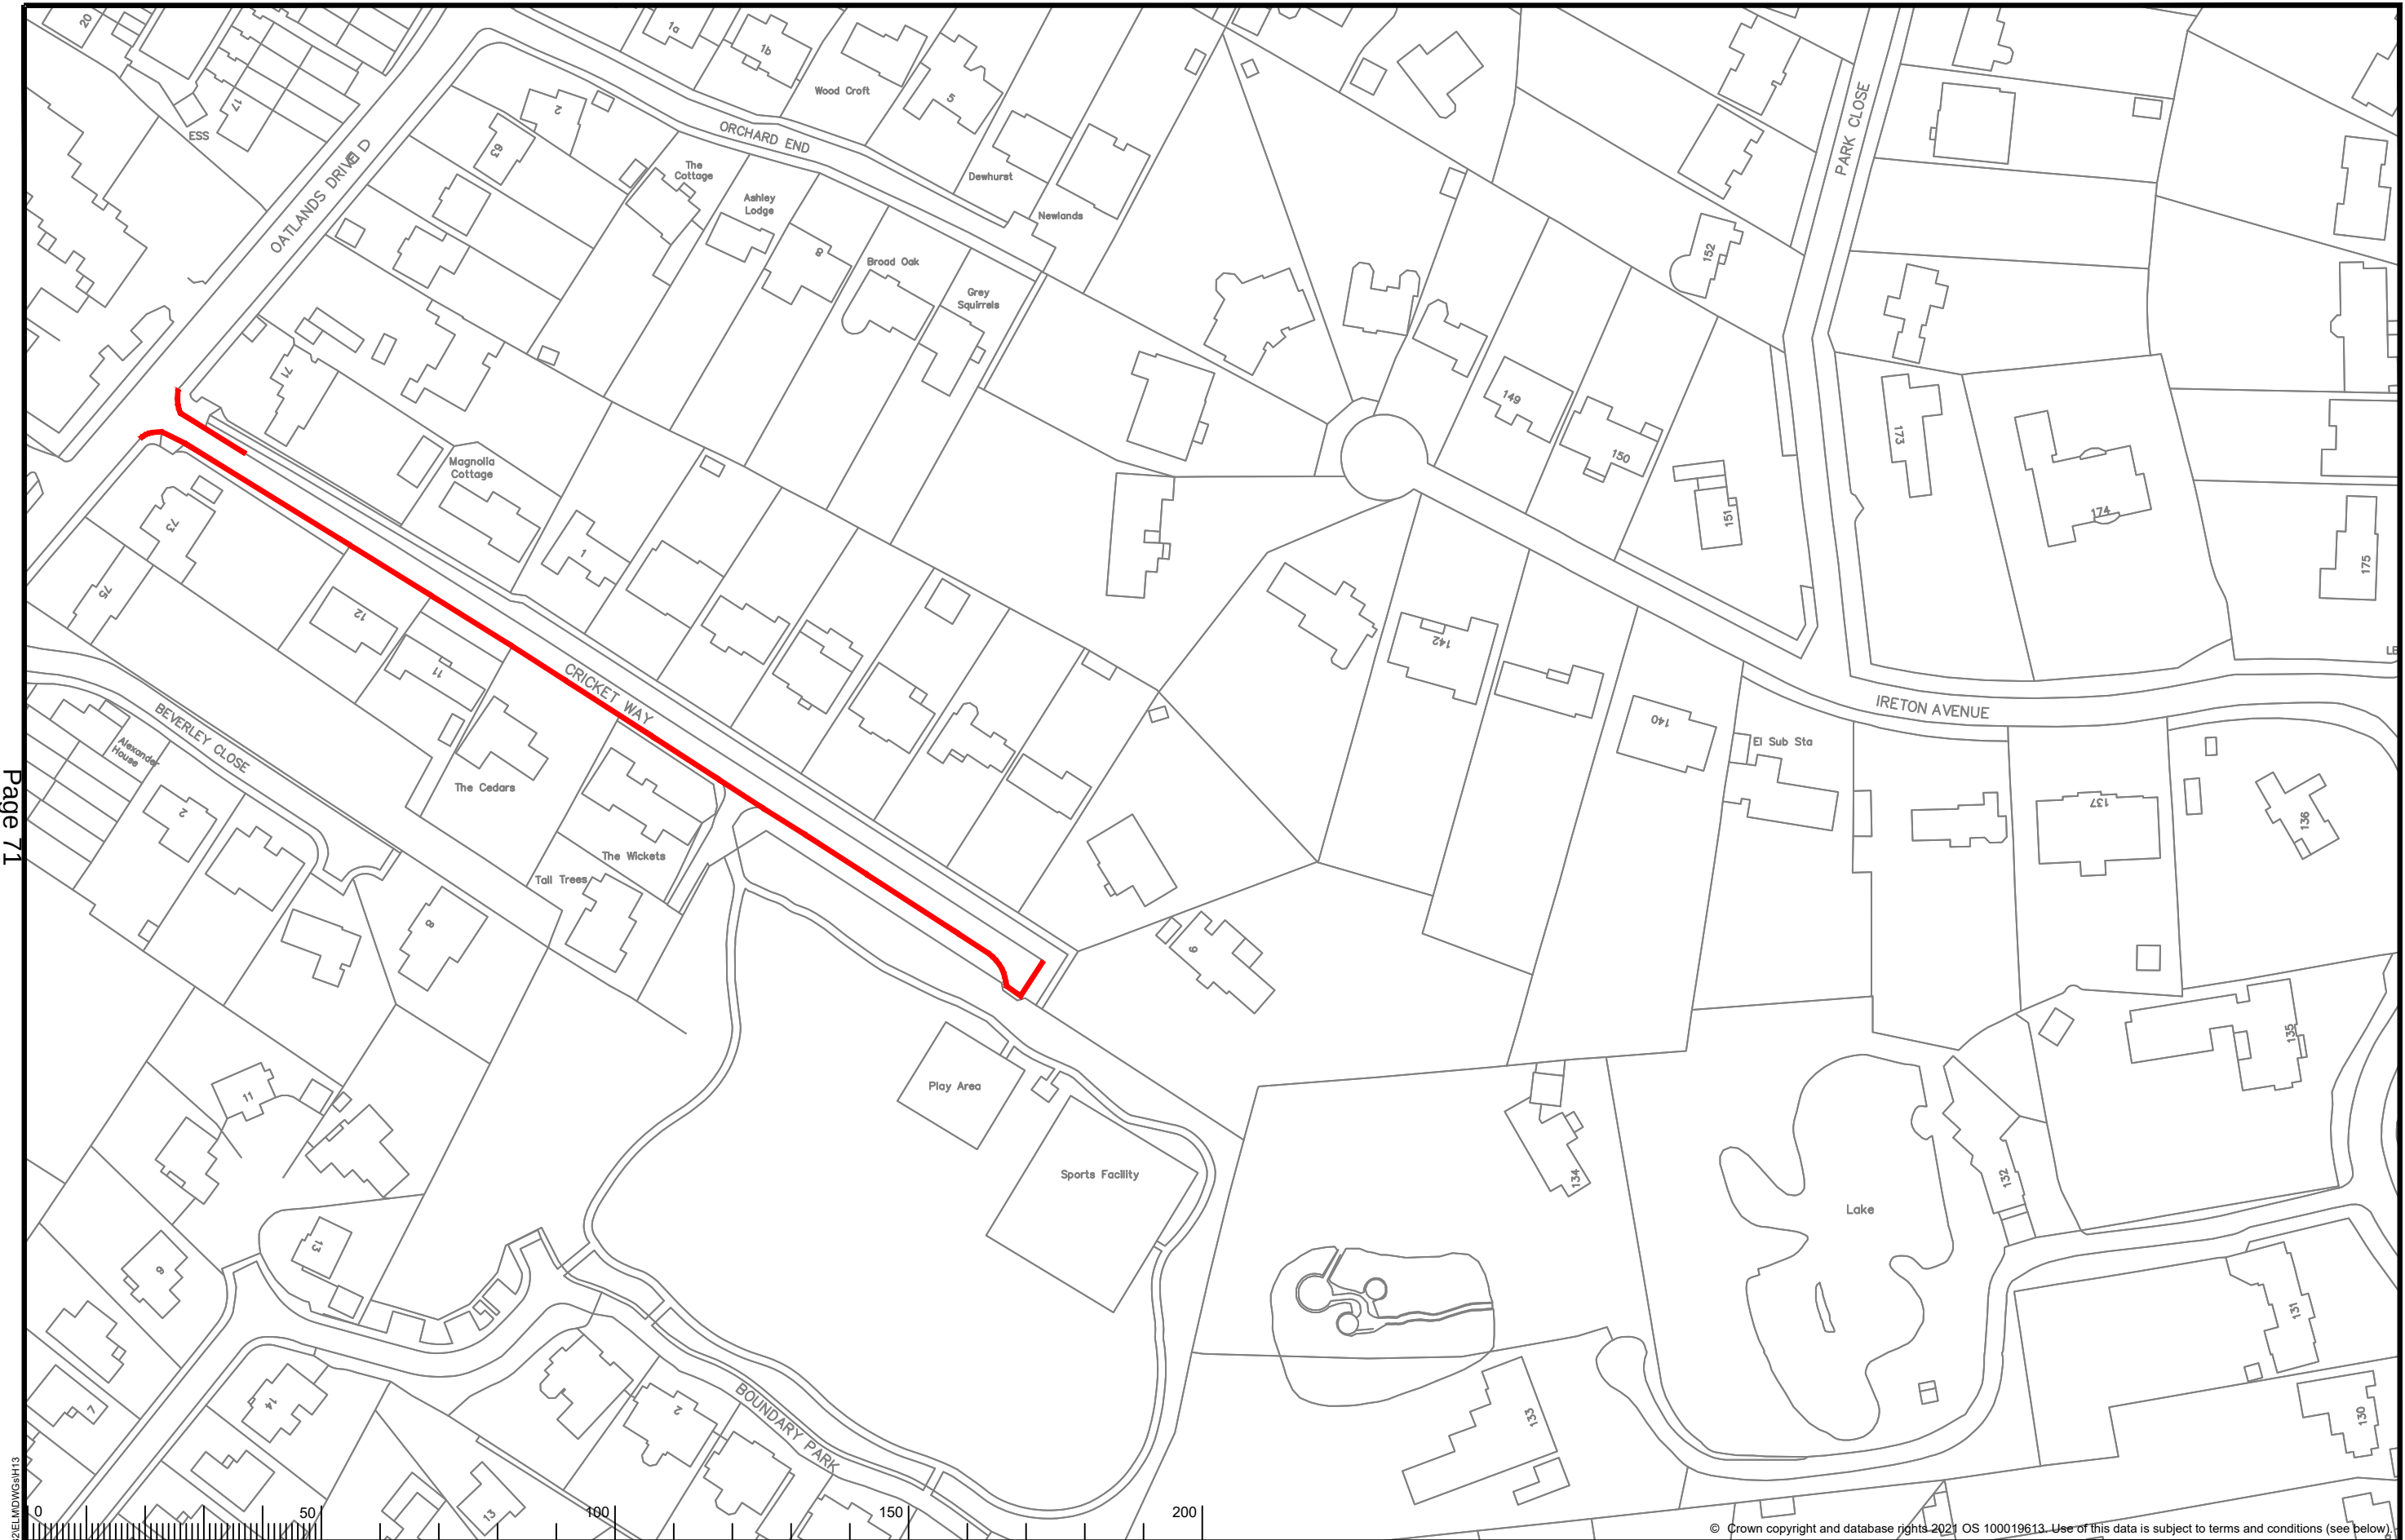

© Crown copyright and database rights 2021 OS 100019613. Use of this data is subject to terms and conditions (see below).


KEY			North Point	Project Name	 SURREY COUNTY COUNCIL	Project No.
			 N	Elmbridge Parking Review 2021-22		3282/ELM
 Proposed No Waiting At Any Time					Project Milestone	Drawing No.
				Proposed Traffic Order Amendments	H13	
				Division	Current Rev.	
				Walton South And Oatlands	-	
			Scale: 1:1250	Locality	Phase	
				Cricket Way, Weybridge	COM	

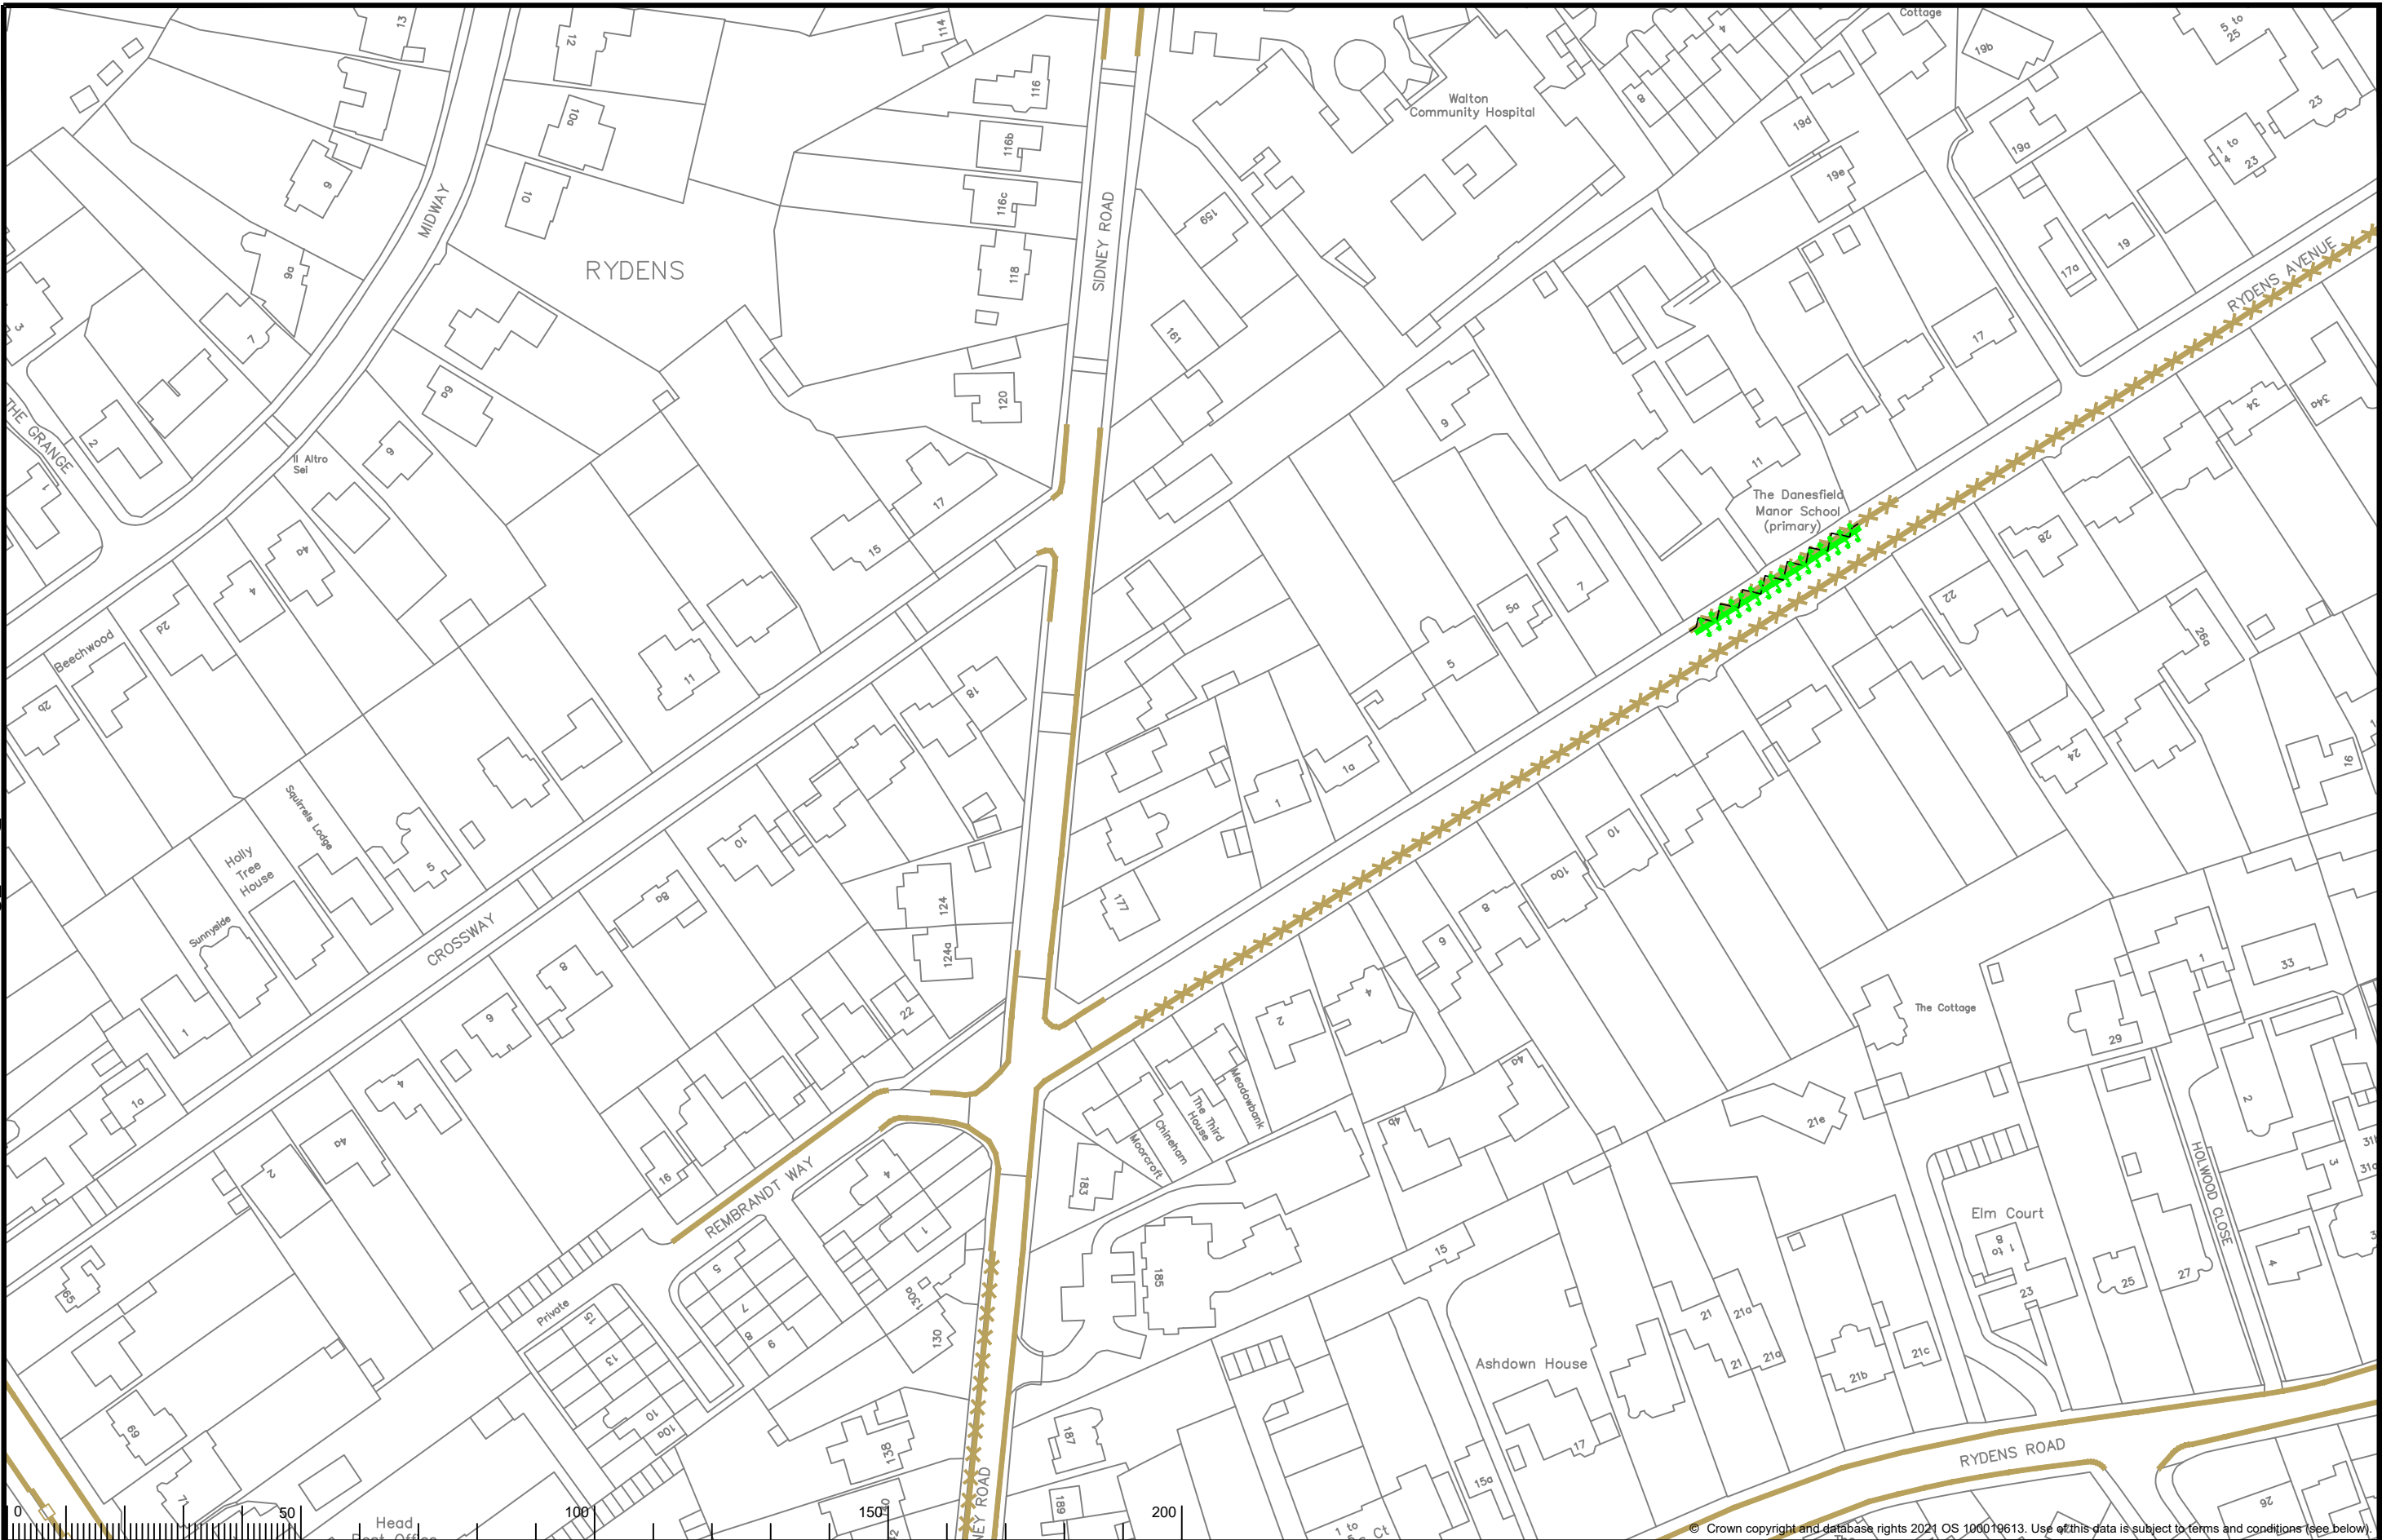


KEY Existing waiting, loading or parking restrictions, may include symbols Proposed No Stopping Mon-Fri 8am-5pm School Keep Clear		Revocation of existing waiting, loading or parking restrictions									
 Scale: 1:1250		Elmbridge Parking Review 2021-22 Proposed Traffic Order Amendments Walton South And Oatlands Rydens Avenue, Walton									
© Crown copyright and database rights 2021 OS 100019613. Use of this data is subject to terms and conditions (see below).		 SURREY COUNTY COUNCIL OS terms & conditions: You are permitted to use this data solely to enable you to respond to, or interact with, the organisation that provided you with the data. You are not permitted to copy, sub-licence, distribute or sell any of this data to third parties in any form.									
File Name: S:\project\current\3282\ELM\DWG\Gsk13		<table border="1"><tr><td>Project No.</td><td>3282/ELM</td></tr><tr><td>Drawing No.</td><td>K13</td></tr><tr><td>Current Rev.</td><td>-</td></tr><tr><td>Phase</td><td>COM</td></tr></table>		Project No.	3282/ELM	Drawing No.	K13	Current Rev.	-	Phase	COM
Project No.	3282/ELM										
Drawing No.	K13										
Current Rev.	-										
Phase	COM										



KEY				North Point		Project Name		Project No.	
Existing waiting, loading or parking restrictions, may include symbols		Revocation of existing waiting, loading or parking restrictions				Elmbridge Parking Review 2021-22		3282/ELM	
Proposed Parking Mon-Fri 8am-9.30am Permit Holders (Walton CPZ) Only and 9.30am-Noon Permit Holders (Walton CPZ) or 2hrs No Return 1hr				Scale: 1:1250		Project Milestone		Drawing No.	
						Division		J14	
						Locality		Current Rev.	
						Walton South And Oatlands		-	
						Wynton Grove, Walton		Phase	
								COM	

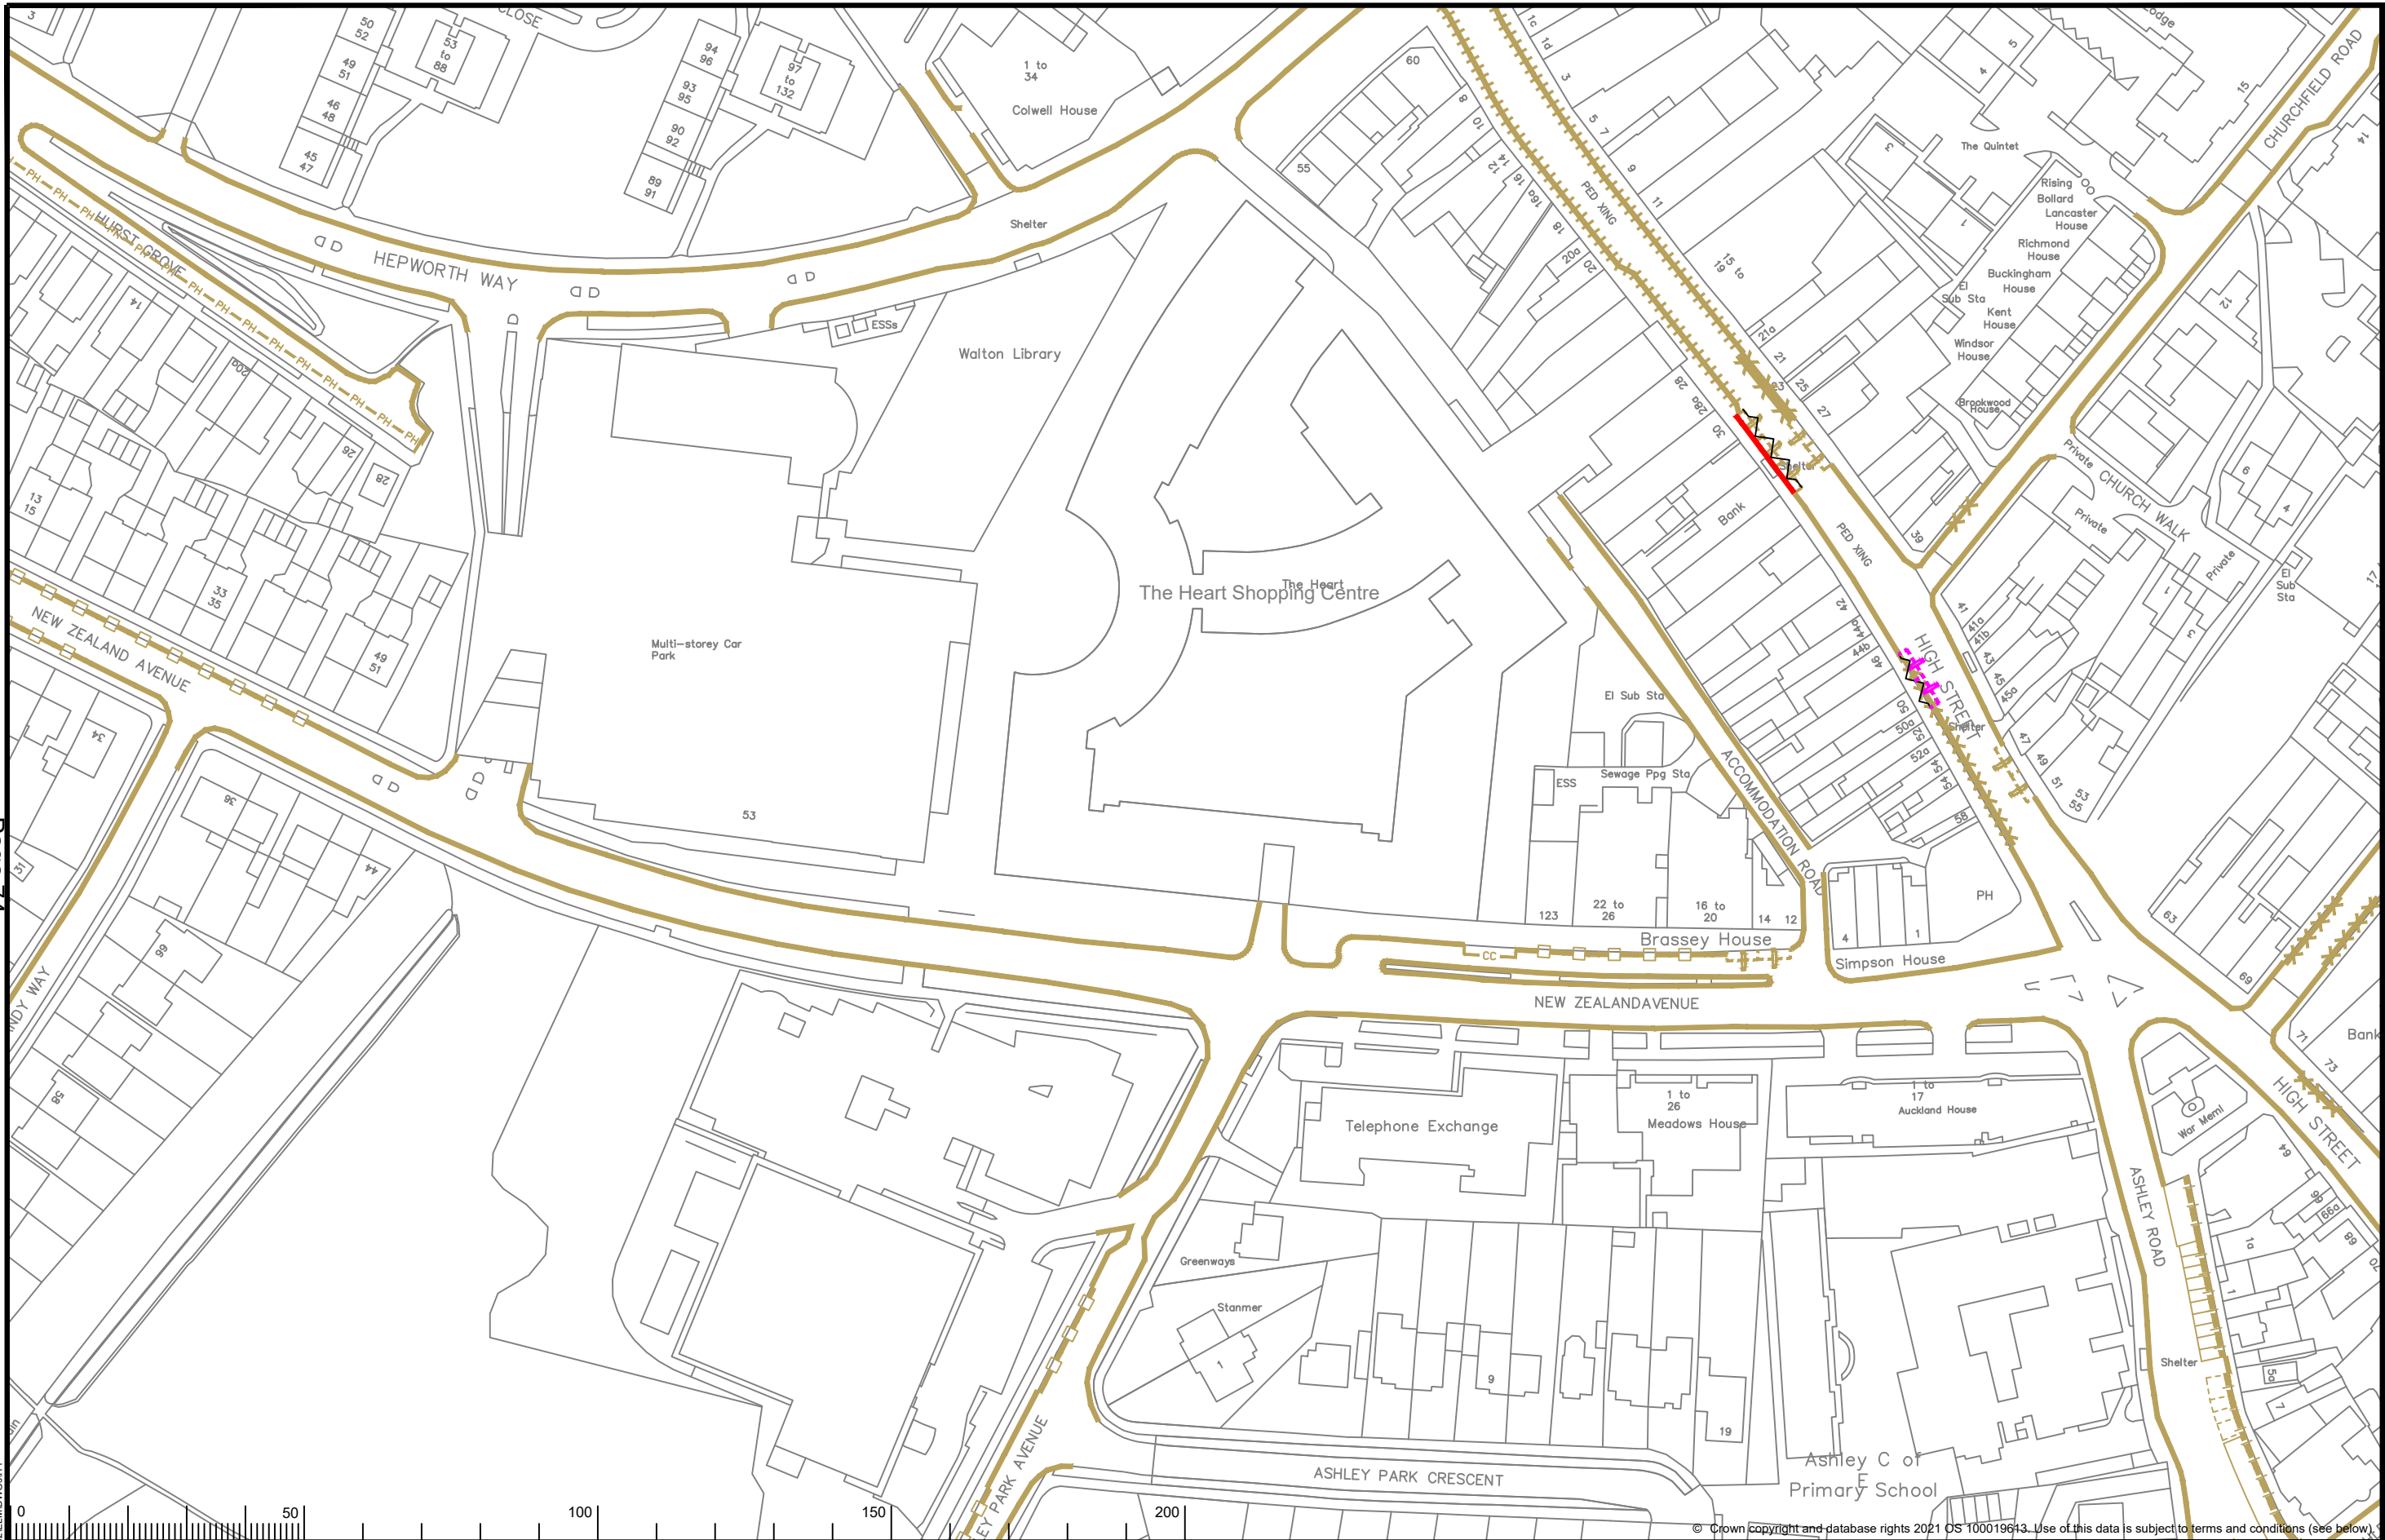

KEY Existing waiting, loading or parking restrictions, may include symbols Proposed No Waiting At Any Time Proposed Parking At Any Time Blue Badge Holders Only 3hrs No Return 1hr	Revocation of existing waiting, loading or parking restrictions	North Point Scale: 1:1250	Project Name Elmbridge Parking Review 2021-22 Project Milestone Proposed Traffic Order Amendments Division Walton South And Oatlands Locality High Street, Walton	SURREY COUNTY COUNCIL OS terms & conditions: You are permitted to use this data solely to enable you to respond to, or interact with, the organisation that provided you with the data. You are not permitted to copy, sub-licence, distribute or sell any of this data to third parties in any form. Project No. 3282/ELM Drawing No. 111 Current Rev. - Phase COM
--	---	--	---	--

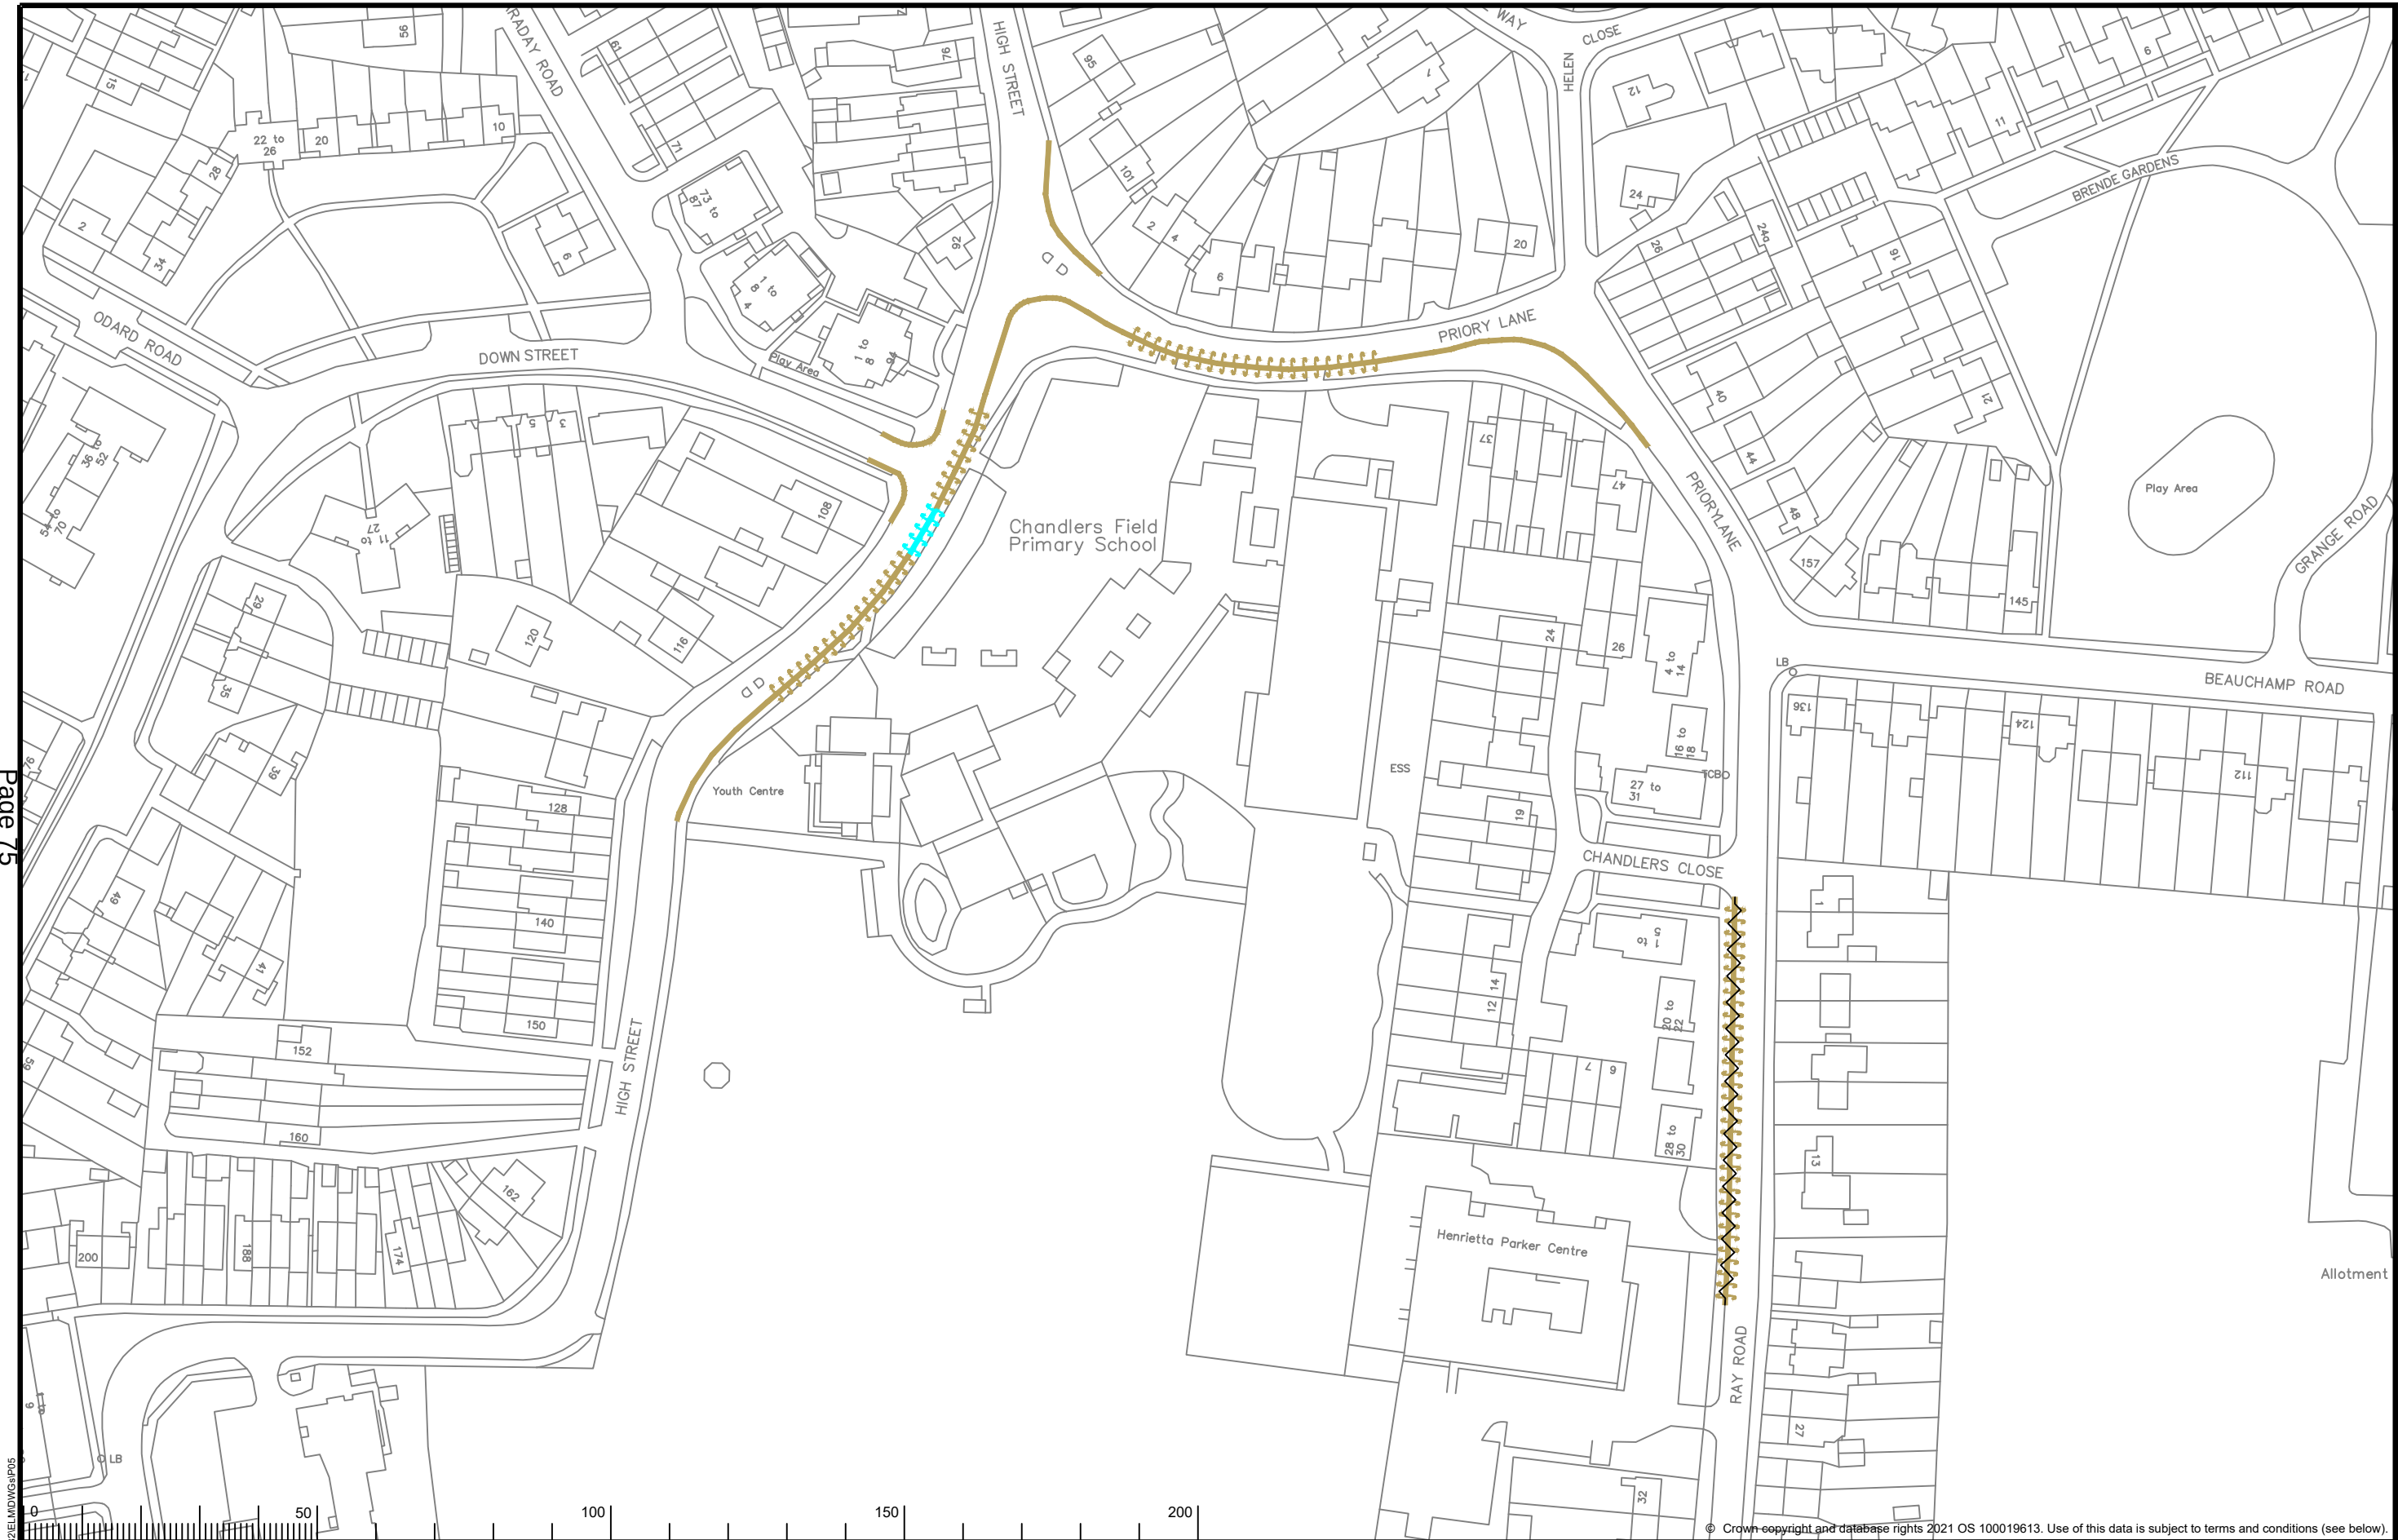

KEY  Existing waiting, loading or parking restrictions, may include symbols  Proposed No Stopping Mon-Fri 8.15am-9.15am and 2.30pm-4pm School Keep Clear		 Revocation of existing waiting, loading or parking restrictions		Elbridge Parking Review 2021-22 Proposed Traffic Order Amendments West Molesey High Street, Ray Road		 SURREY COUNTY COUNCIL OS terms & conditions: You are permitted to use this data solely to enable you to respond to, or interact with, the organisation that provided you with the data. You are not permitted to copy, sub-licence, distribute or sell any of this data to third parties in any form.	
 North Point Scale: 1:1250		Project Name Project Milestone Division Locality		Project No. 3282/ELM Drawing No. P05 Current Rev. - Phase COM			




KEY	
	Existing waiting, loading or parking restrictions, may include symbols
	Proposed No Waiting At Any Time

--	--

North Point	Project Name
	Elmbridge Parking Review 2021-22
Scale: 1:1250	Project Milestone
	Proposed Traffic Order Amendments
	Division
	West Molesey
	Locality
	Central Avenue

	Project No.
	3282/ELM
	Drawing No.
	006
	Current Rev.
	-
	Phase
	COM

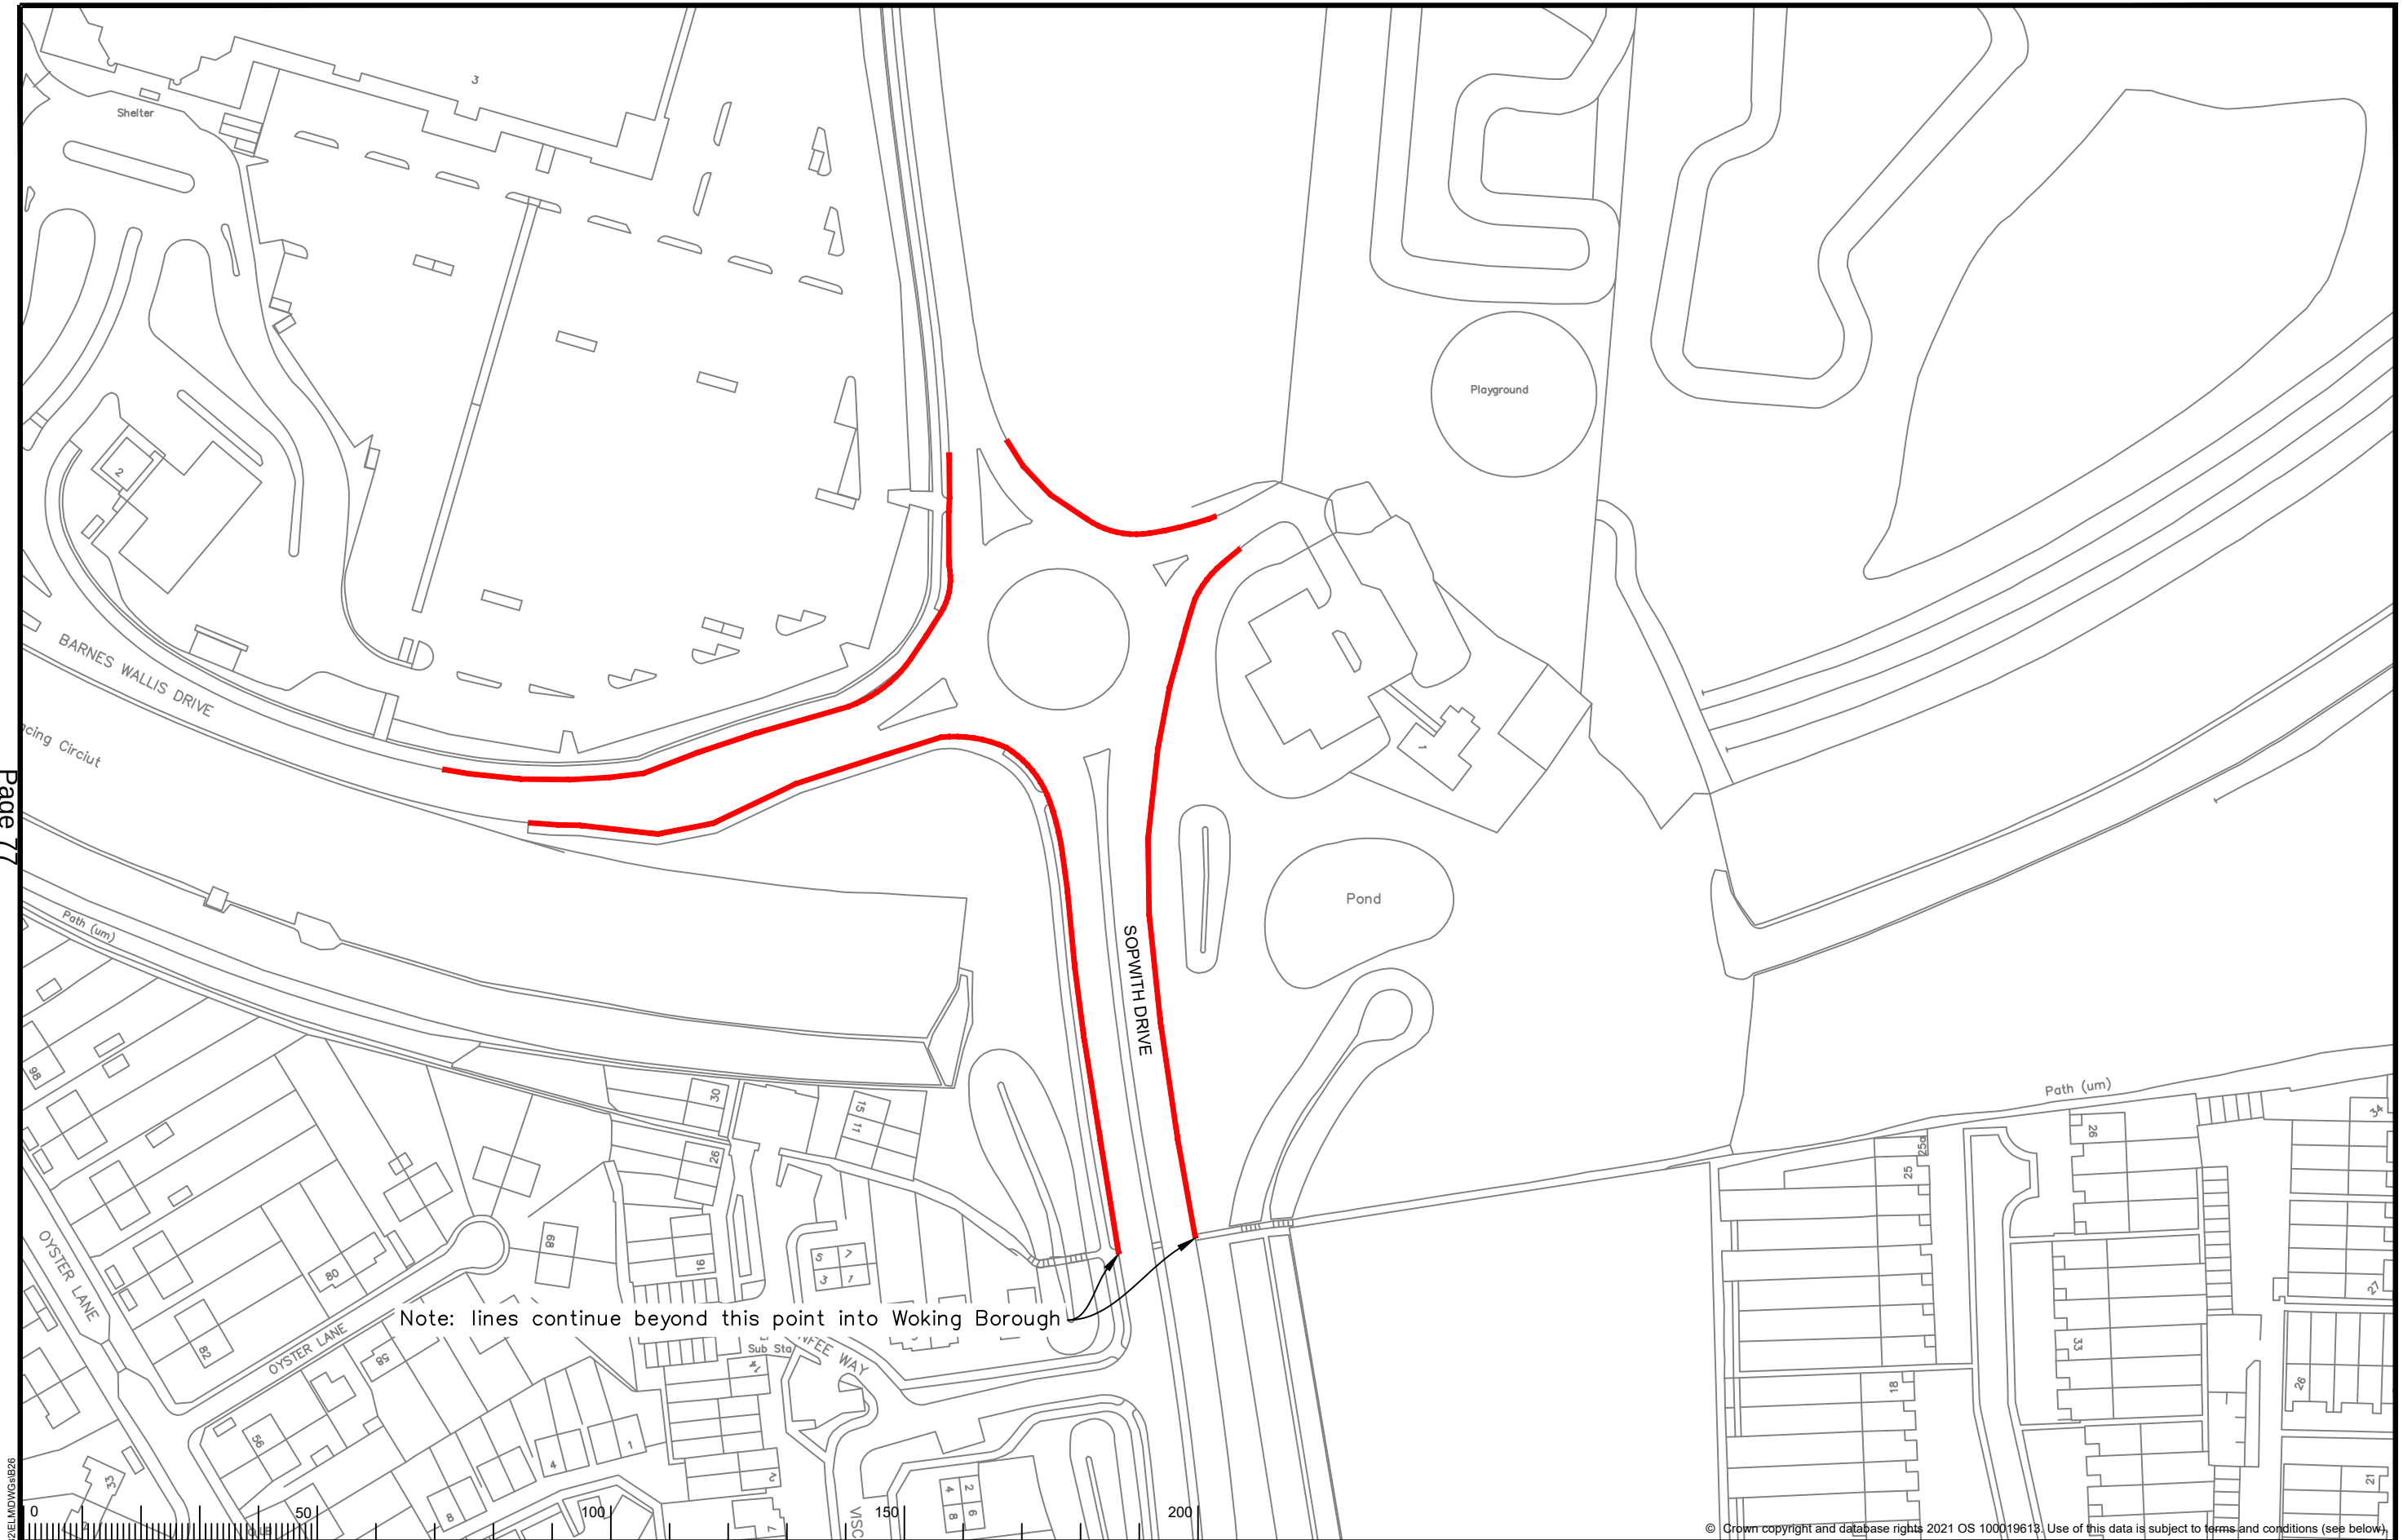

File Name: S:\project-current\3282\ELM\DWG\B26

KEY	
	Proposed No Waiting At Any Time

--	--

North Point




Scale:
1:1250

Project Name	Elmbridge Parking Review 2021-22
Project Milestone	Proposed Traffic Order Amendments
Division	Weybridge
Locality	Barnes Wallis Drive, Sopwith Drive



SURREY
COUNTY COUNCIL

OS terms & conditions: You are permitted to use this data solely to enable you to respond to, or interact with, the organisation that provided you with the data. You are not permitted to copy, sub-licence, distribute or sell any of this data to third parties in any form.

Project No.	3282/ELM
Drawing No.	B26
Current Rev.	-
Phase	COM

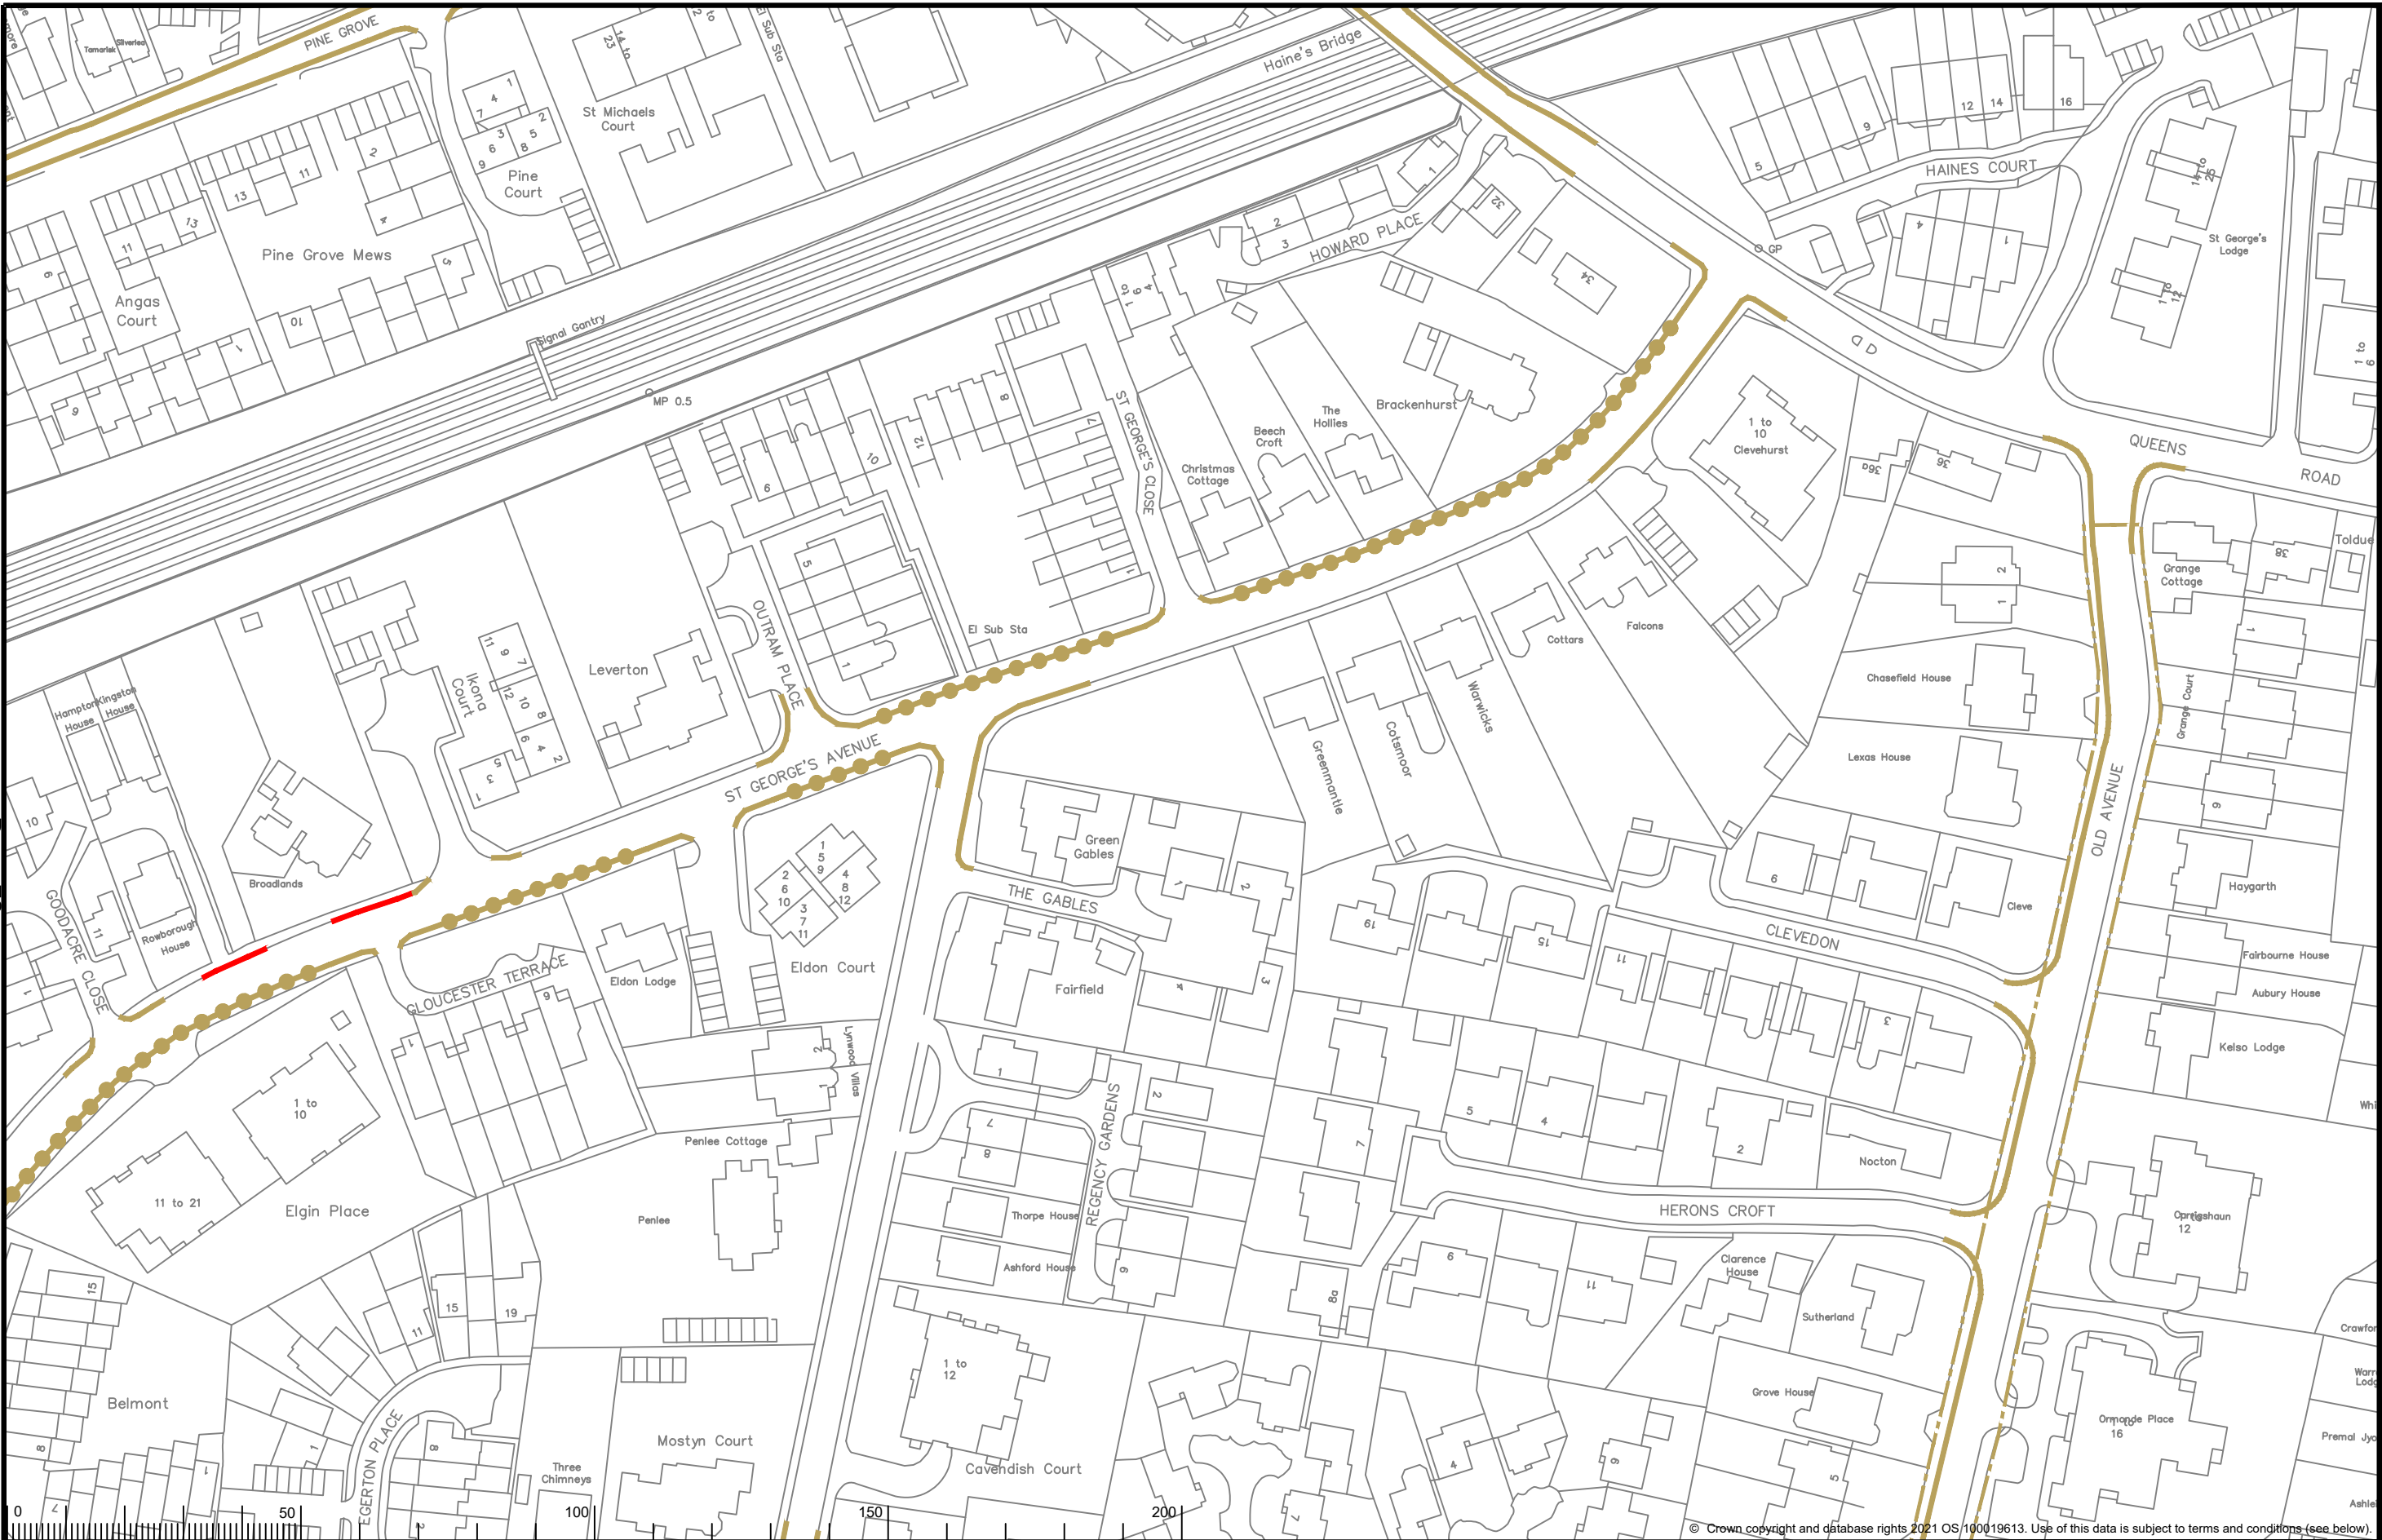

KEY Existing waiting, loading or parking restrictions, may include symbols Proposed No Waiting At Any Time		 Scale: 1:1250	Project Name Elmbridge Parking Review 2021-22 Proposed Traffic Order Amendments	 SURREY COUNTY COUNCIL Our terms & conditions: You are permitted to use this data solely to enable you to respond to, or interact with, the organisation that provided you with the data. You are not permitted to copy, sub-licence, distribute or sell any of this data to third parties in any form.	Project No. 3282/ELM
			Project Milestone Division Locality		Weybridge St George's Avenue

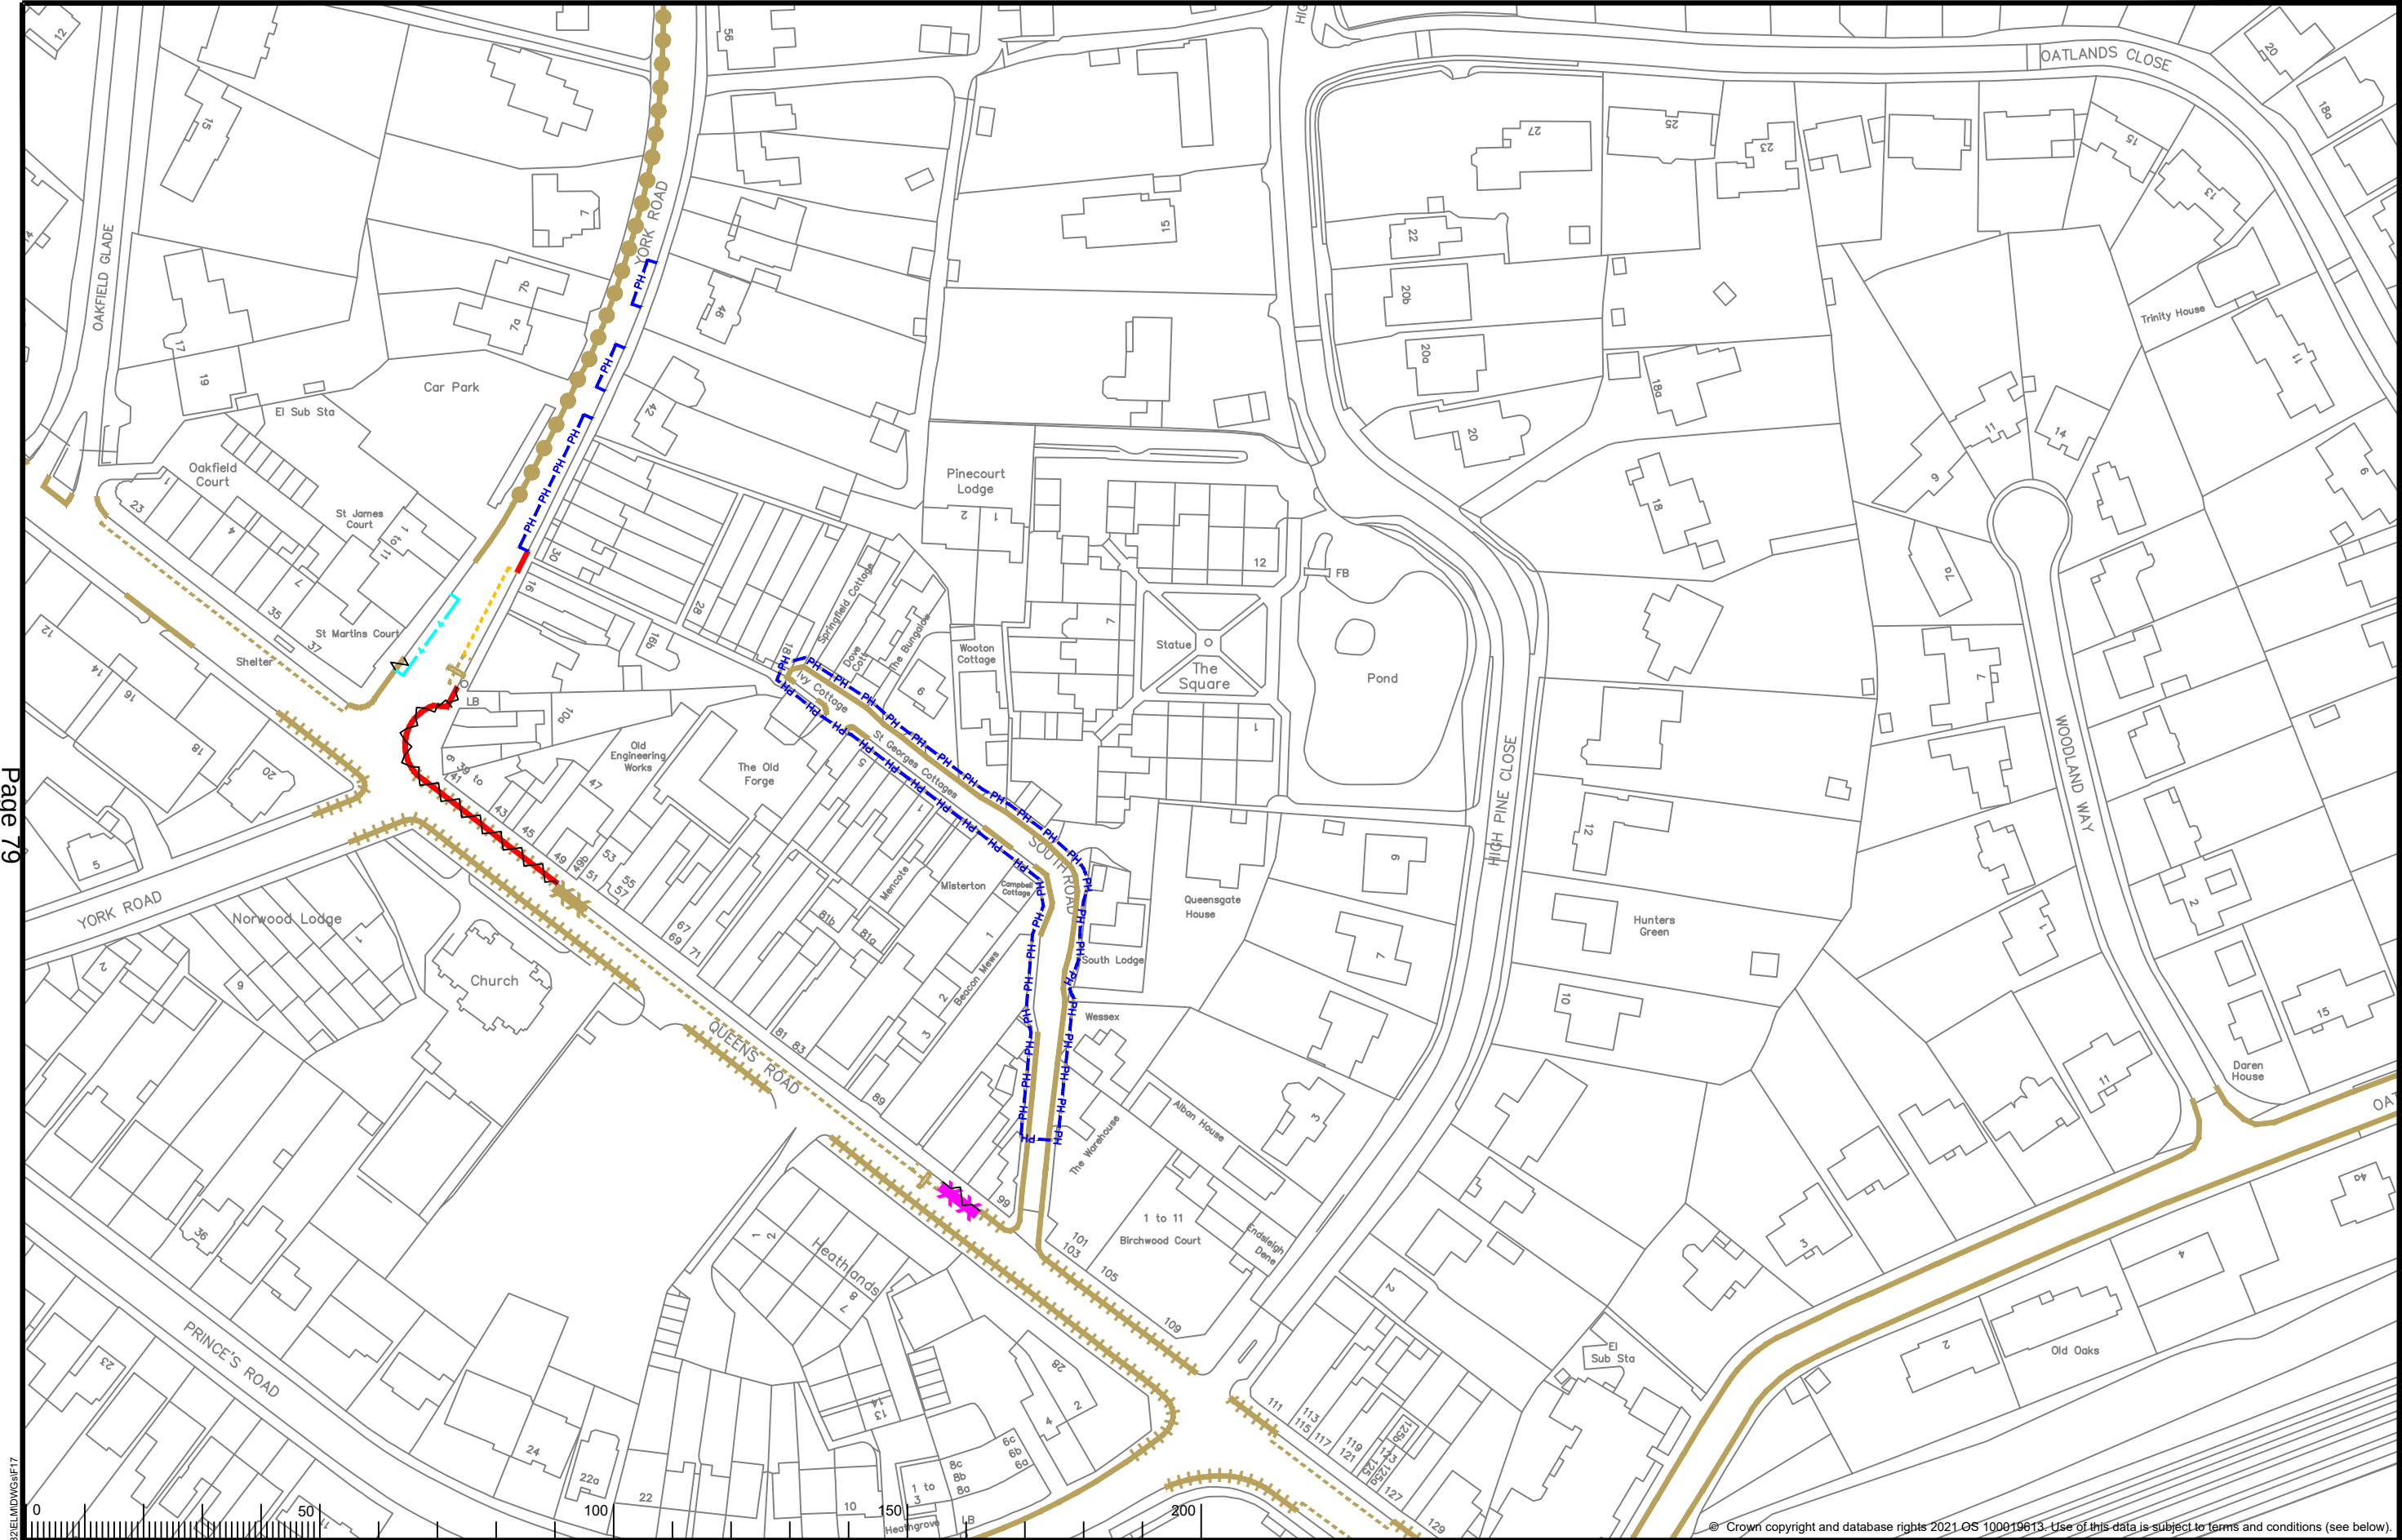

File Name: S:\project-current\3282\ELM\DWG\F17

KEY	
	Existing waiting, loading or parking restrictions, may include symbols
	Proposed No Waiting At Any Time
	Proposed Parking Every-day 8am-10pm Permit Holders (A) Only
	Proposed Parking Mon-Fri 8am-6pm 2hrs No Return 2hrs
	Proposed Parking Mon-Sat 8am-6pm 30mins No Return 2hrs

	Revocation of existing waiting, loading or parking restrictions
	Proposed Parking Mon-Sat 8am-6pm Goods vehicles loading only Max stay 30min
	Proposed Parking Mon-Sat 8am-6pm 30mins No Return 2hrs

North Point

Scale: 1:1250


Project Name	Elmbridge Parking Review 2021-22
Project Milestone	Proposed Traffic Order Amendments
Division	Weybridge
Locality	St George's Avenue

SURREY COUNTY COUNCIL


6th terms & conditions: You are permitted to use this data solely to enable you to respond to, or interact with, the organisation that provided you with the data. You are not permitted to copy, sub-licence, distribute or sell any of this data to third parties in any form.

Project No.	3282/ELM
Drawing No.	F17
Current Rev.	-
Phase	COM

PARKING ZONE

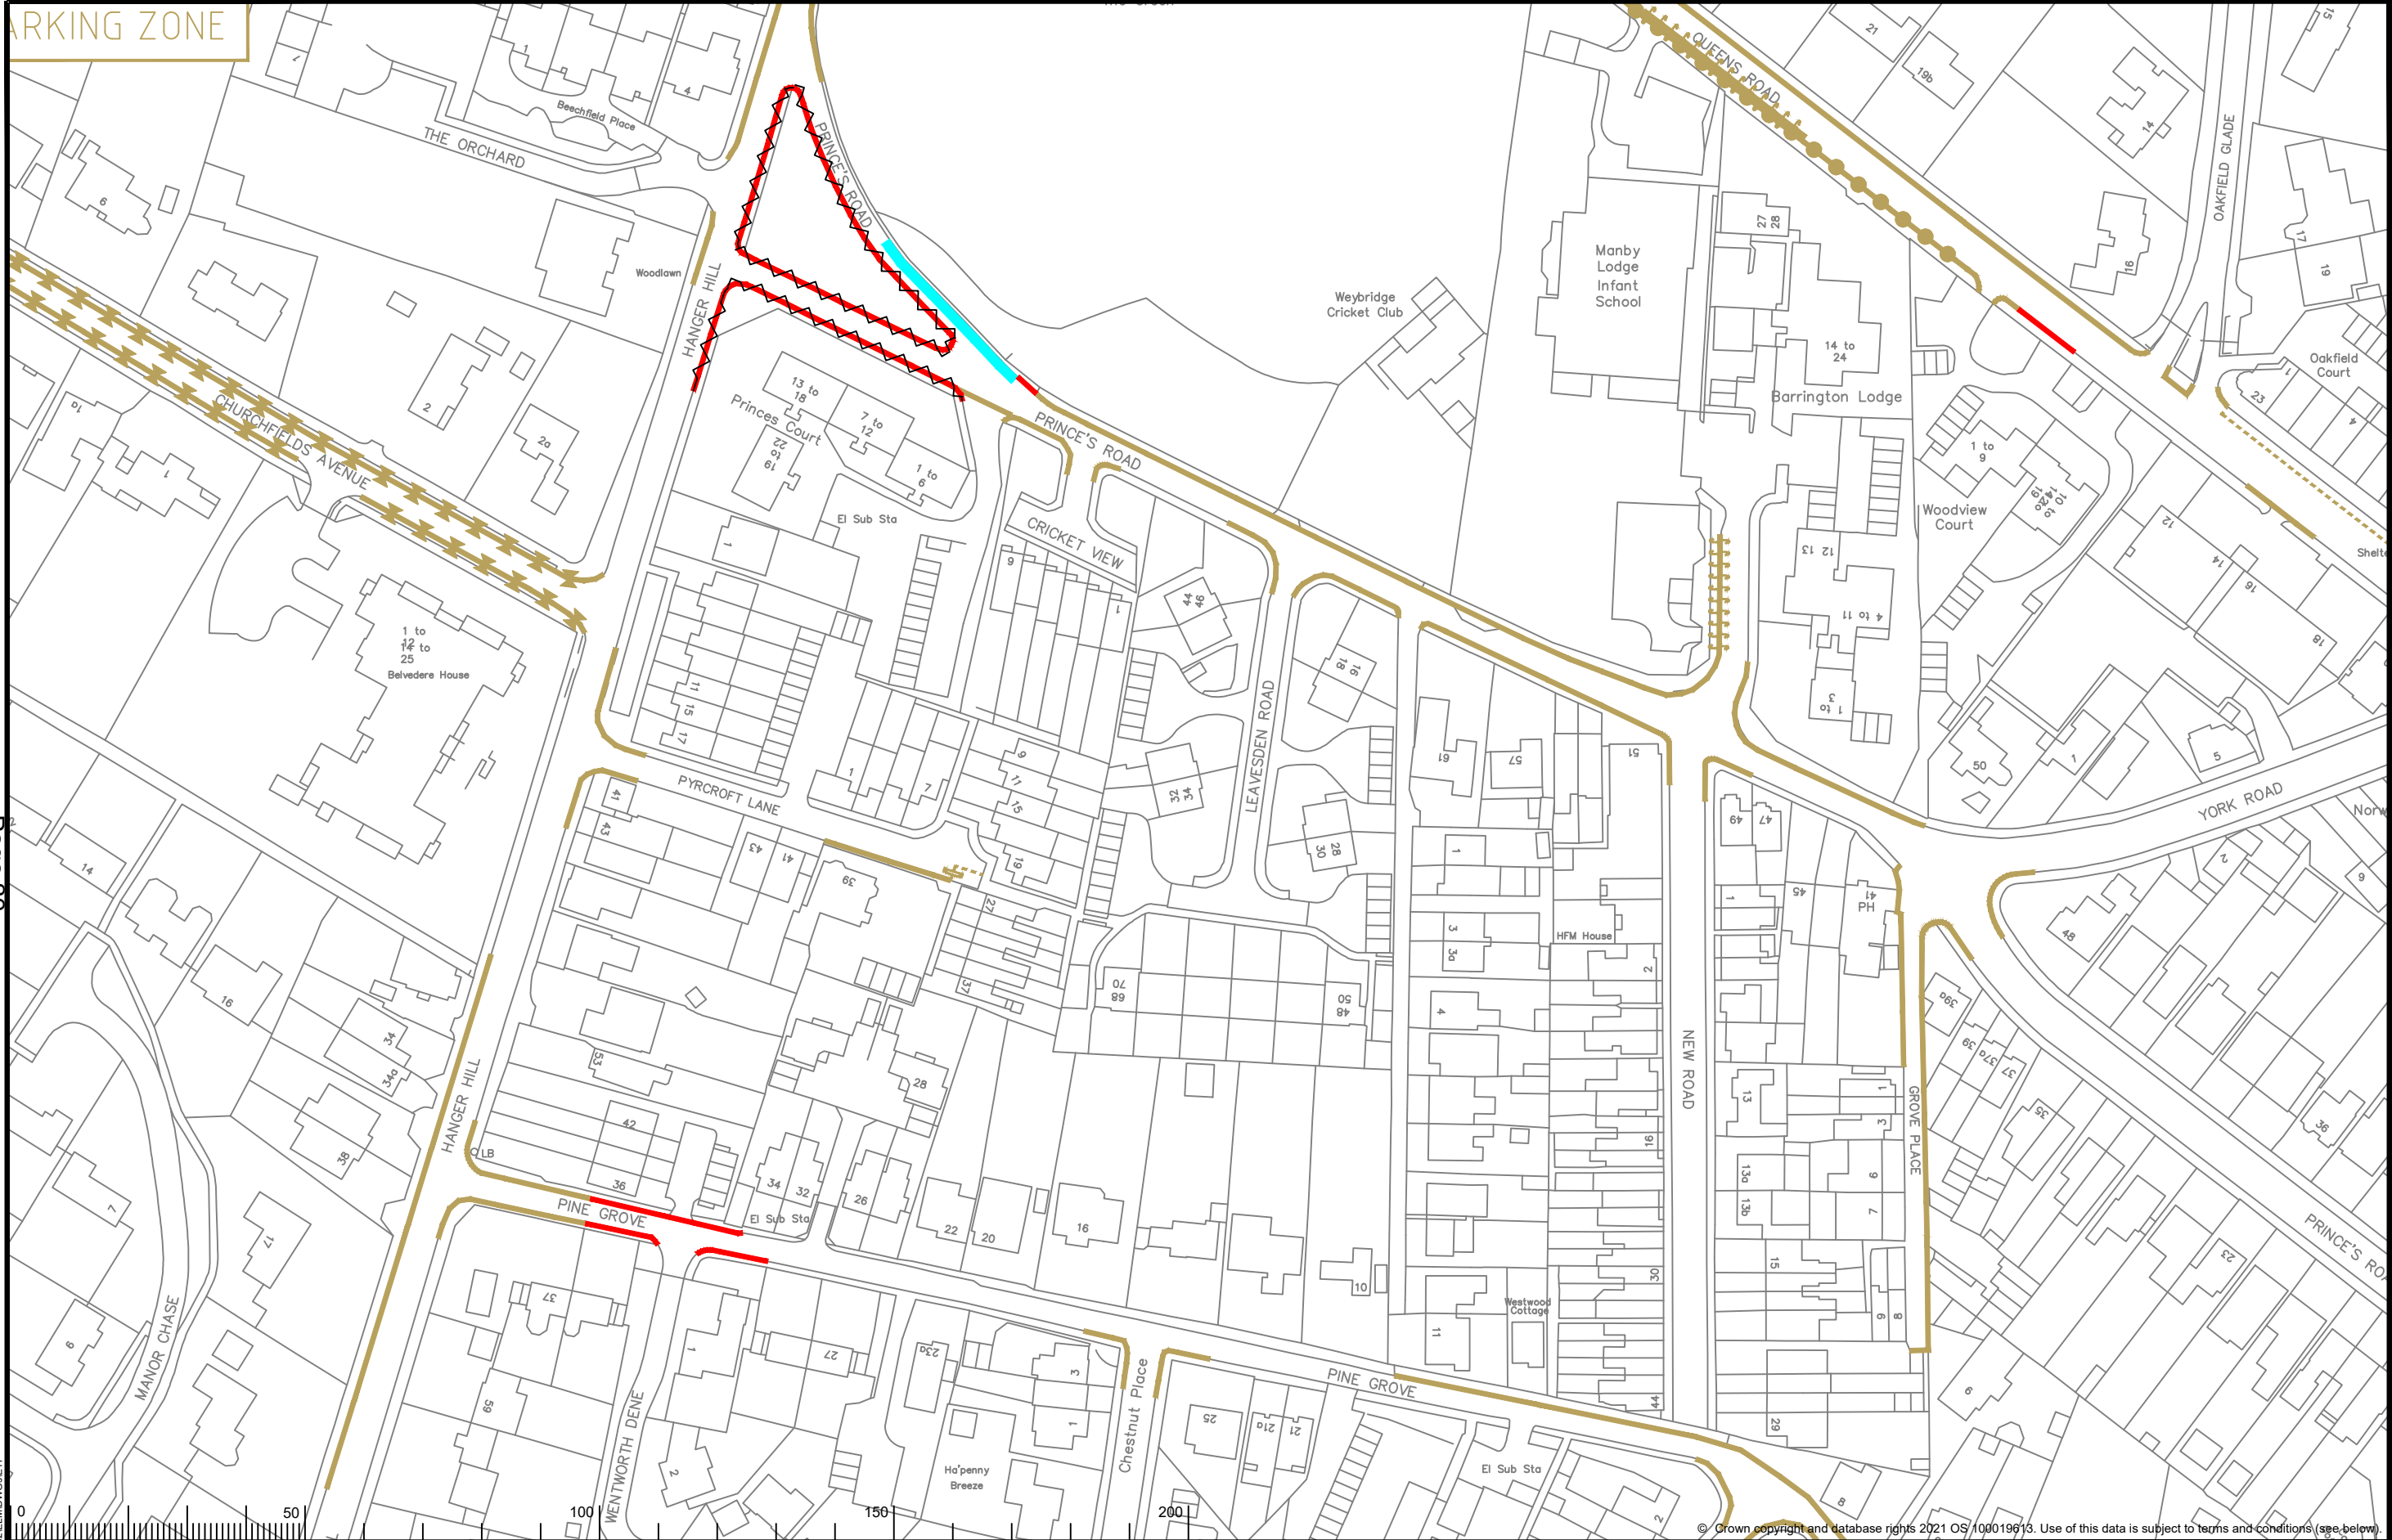

KEY Existing waiting, loading or parking restrictions, may include symbols Proposed No Waiting At Any Time Proposed Parking Mon-Sat 9am-6pm 3hrs No Return 2hrs~		Revocation of existing waiting, loading or parking restrictions		 North Point Scale: 1:1250	Project Name Elmbridge Parking Review 2021-22 Proposed Traffic Order Amendments Weybridge Queens Rd, Pine Grv, Princes Rd, Hanger Hill	 SURREY COUNTY COUNCIL Our terms & conditions: You are permitted to use this data solely to enable you to respond to, or interact with, the organisation that provided you with the data. You are not permitted to copy, sub-licence, distribute or sell any of this data to third parties in any form.	Project No. 3282/ELM
							Drawing No. E17
				Current Rev. -	Phase COM		

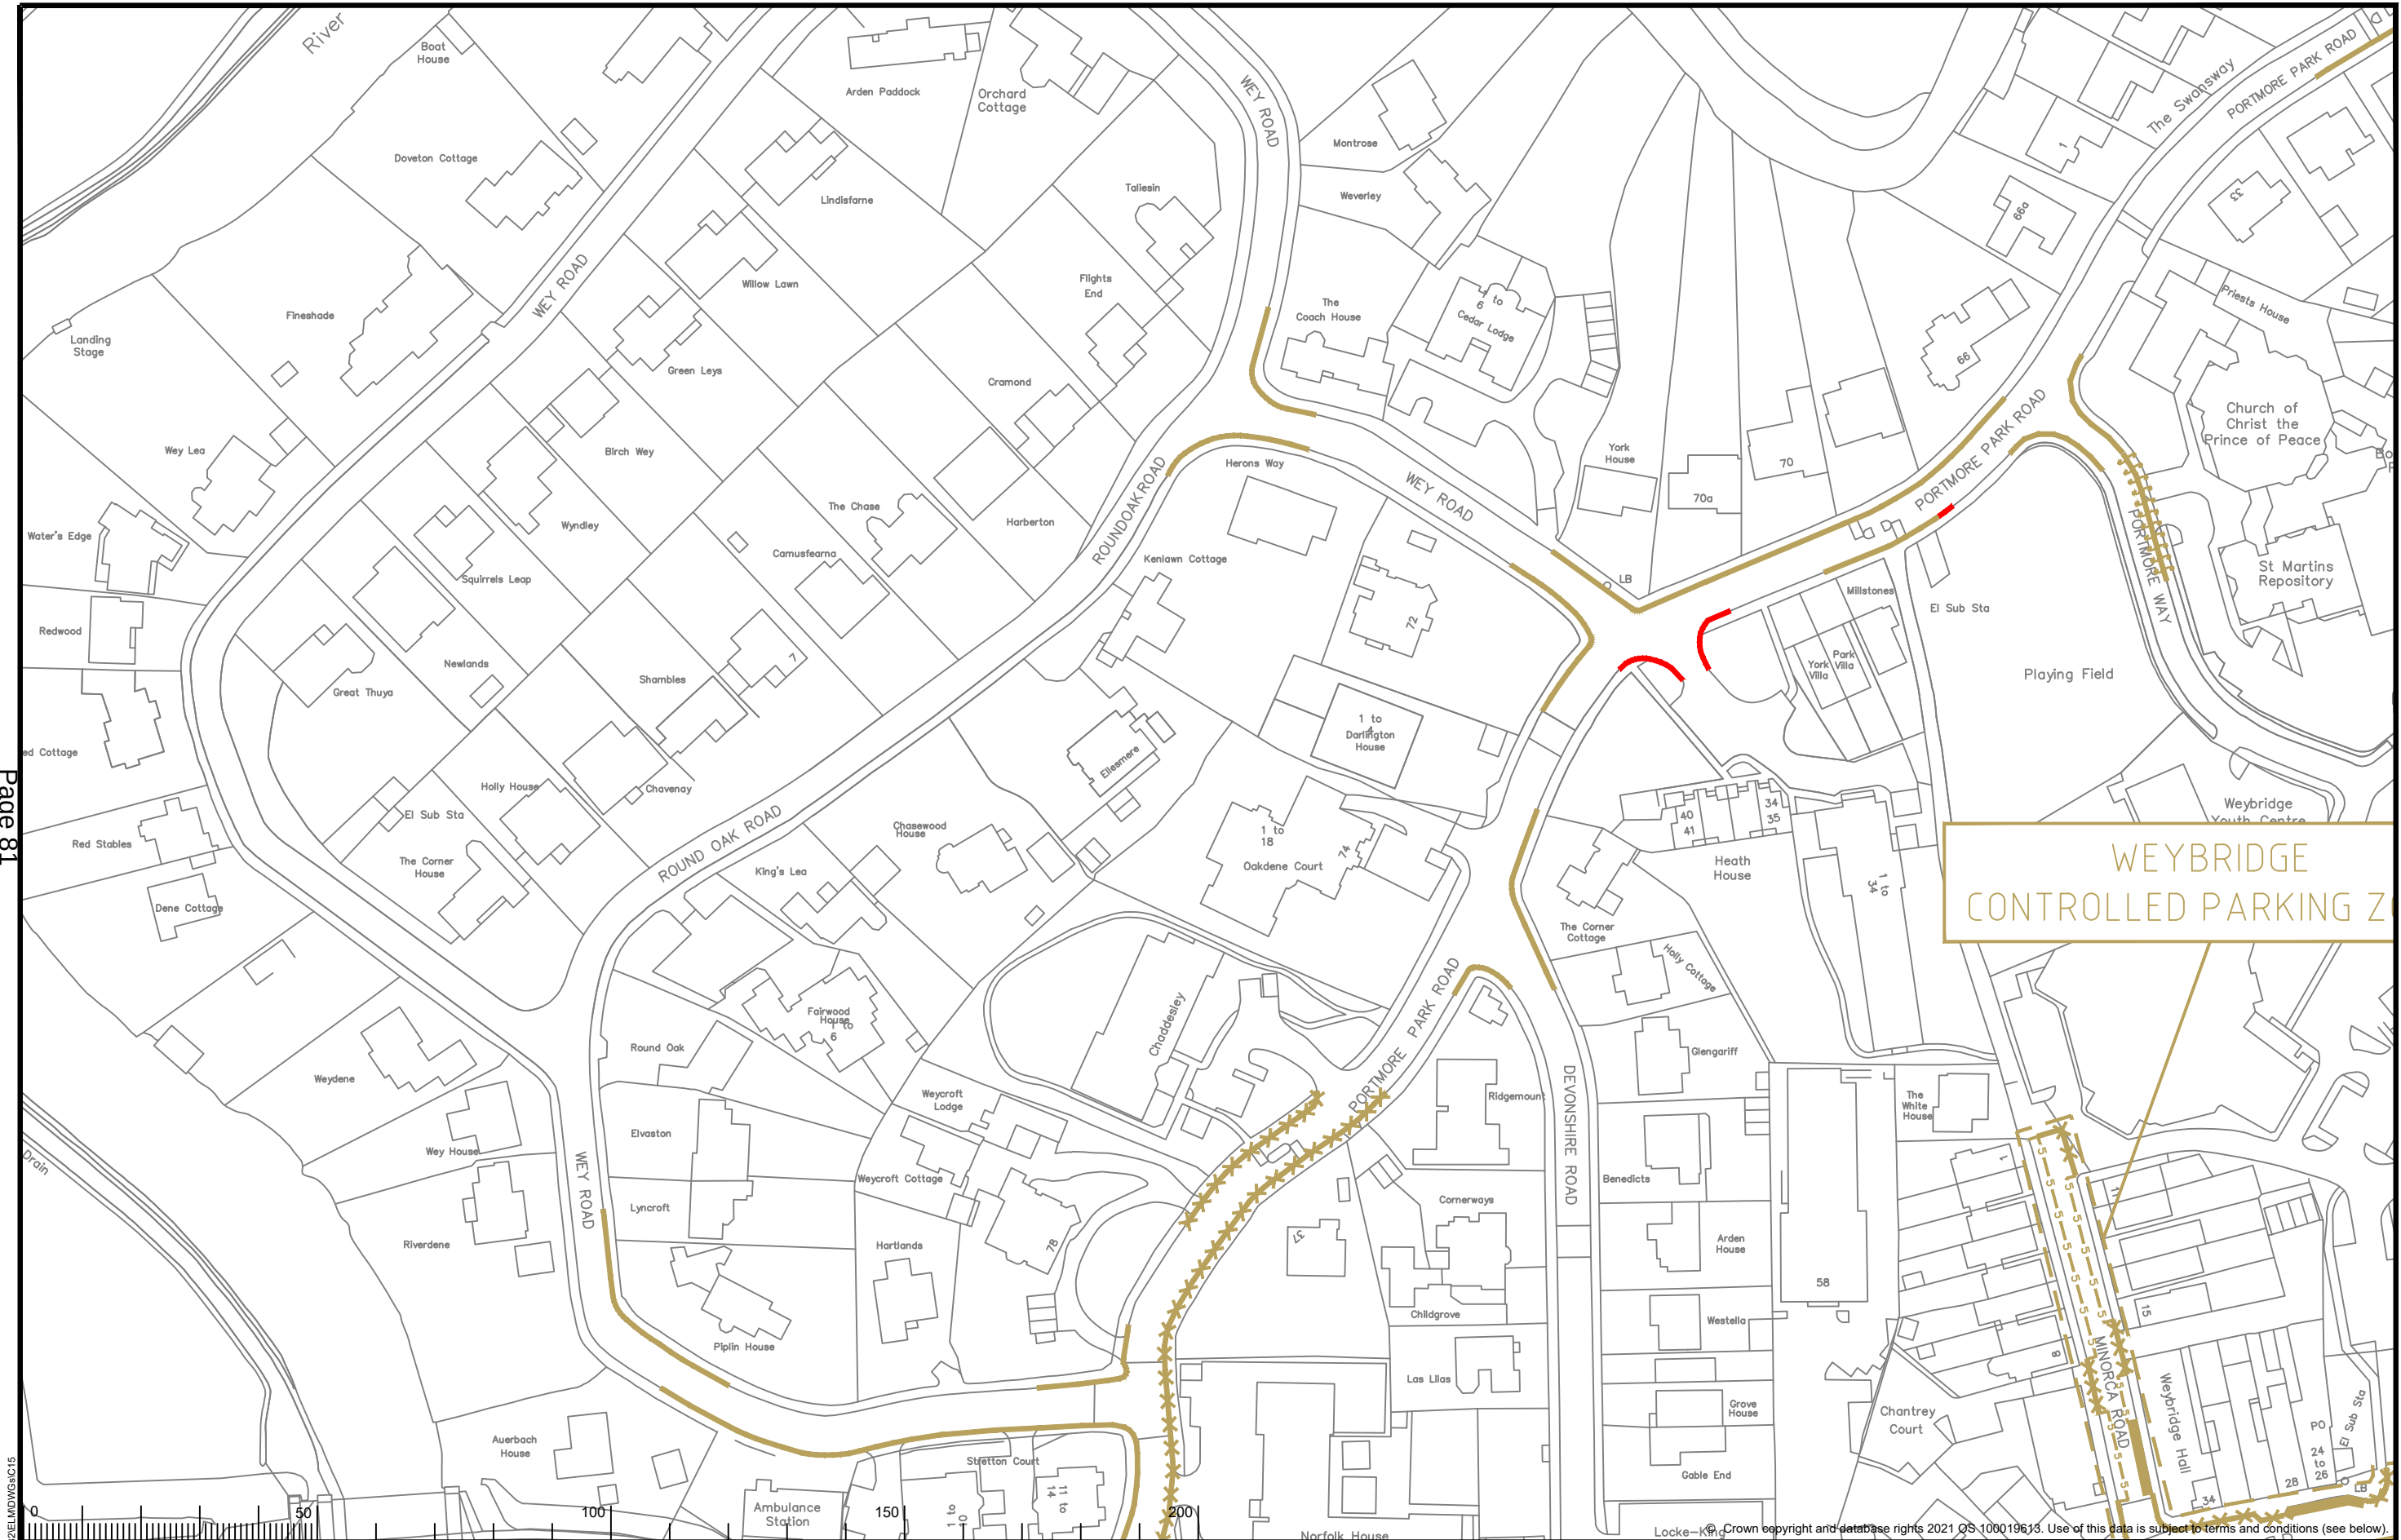

WEYBRIDGE
CONTROLLED PARKING ZONE

KEY		North Point		Project Name		Project No.	
Existing waiting, loading or parking restrictions, may include symbols				Elmbridge Parking Review 2021-22		3282/ELM	
Proposed No Waiting At Any Time				Project Milestone		Drawing No.	
				Proposed Traffic Order Amendments		C15	
				Division		Current Rev.	
				Weybridge		-	
		Scale: 1:1250		Locality		Phase	
				Portmore Park Road		COM	

This page is intentionally left blank