


Site Location:

St Andrews RC School, Grange Road, Leatherhead Surrey KT22 7JP

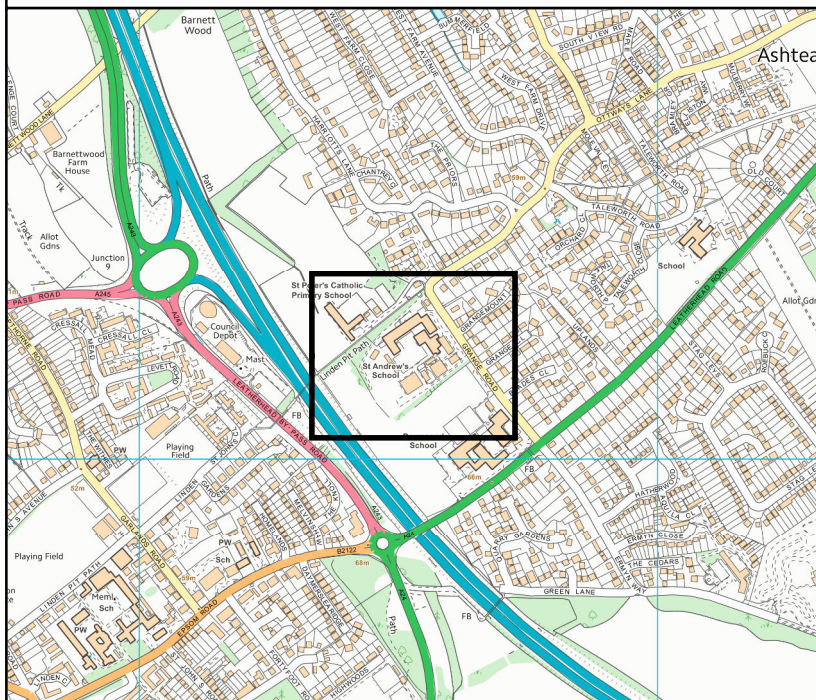

Permanent one form of entry expansion comprising two storey extension to the existing Earl Building to provide additional teaching and supporting accommodation; demolition of existing 'Woodlands Building' and erection of a replacement two storey standalone block comprising teaching and supporting accommodation; permanent retention of two demountable classroom units; modification of existing Main Building and Performing Arts Building elevations to provide new external windows and doors to suit altered internal layout and ventilation strategy; and associated external works and landscaping.

Application numbers:



MO/2021/1087

Electoral divisions:

Ashtead

© Crown copyright. All rights reserved Surrey County Council, 100019613, 2021

Note: This plan is for indicative purposes only

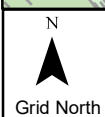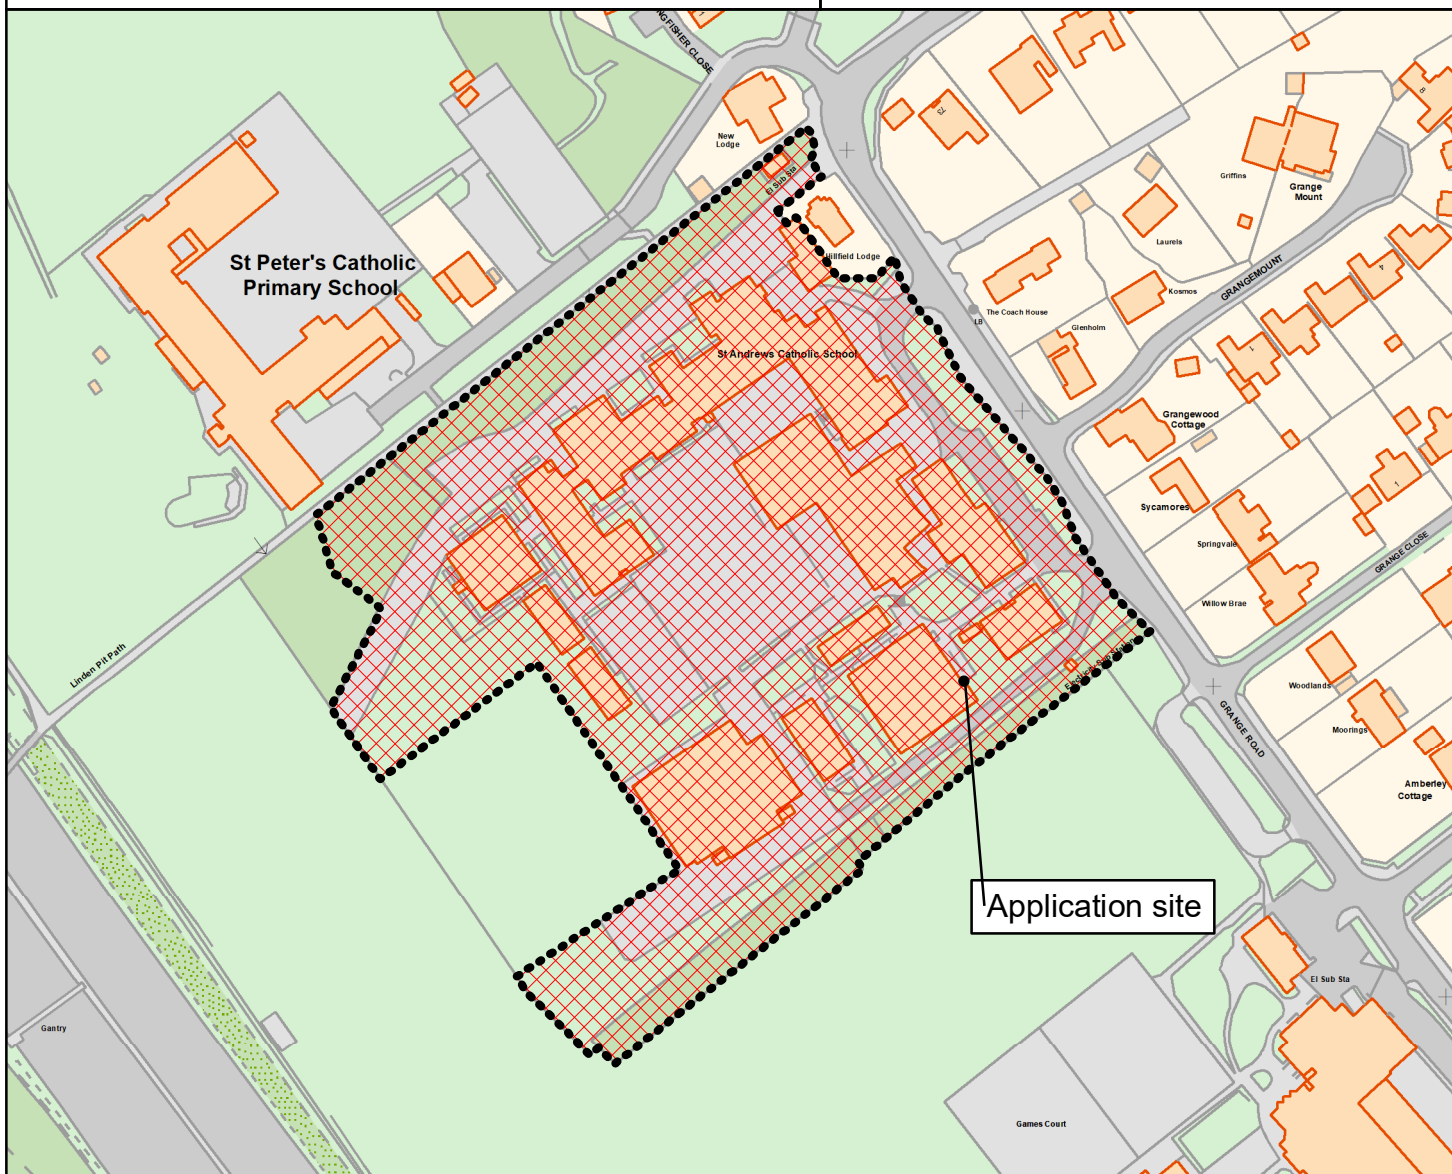

Ref No:

SCC Ref 2021/0079

0 60 120 Metres

Scale: **1:2050**

Printed on: 21/06/2021

This page is intentionally left blank