 Proposed Planter



84 North Street
Guildford
Surrey
GU1 4AU

T: 01483 531 300

Golden Cross House
8 Duncannon Street
London
WC2N 4JF

T: 020 8065 5208

Project:
New Road, Esher

Title:
Proposed Highway Improvements
Overview


Scale: 1:2500 (@ A3)


Notes:

Drawing:
2111029-02

Revision:

-

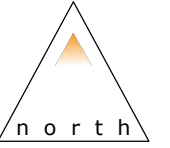

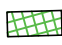 Proposed Planter



84 North Street
Guildford
Surrey
GU1 4AU
T: 01483 531 300

Golden Cross House
8 Duncannon Street
London
WC2N 4JF
T: 020 8065 5208

www.motion.co.uk

Project:
New Road, Esher



Title:
Proposed Highway Improvements
Drawing 1 of 6

Scale: 1:500 (@ A3)

Notes:

Drawing:
2111029-02.1

Revision:
-

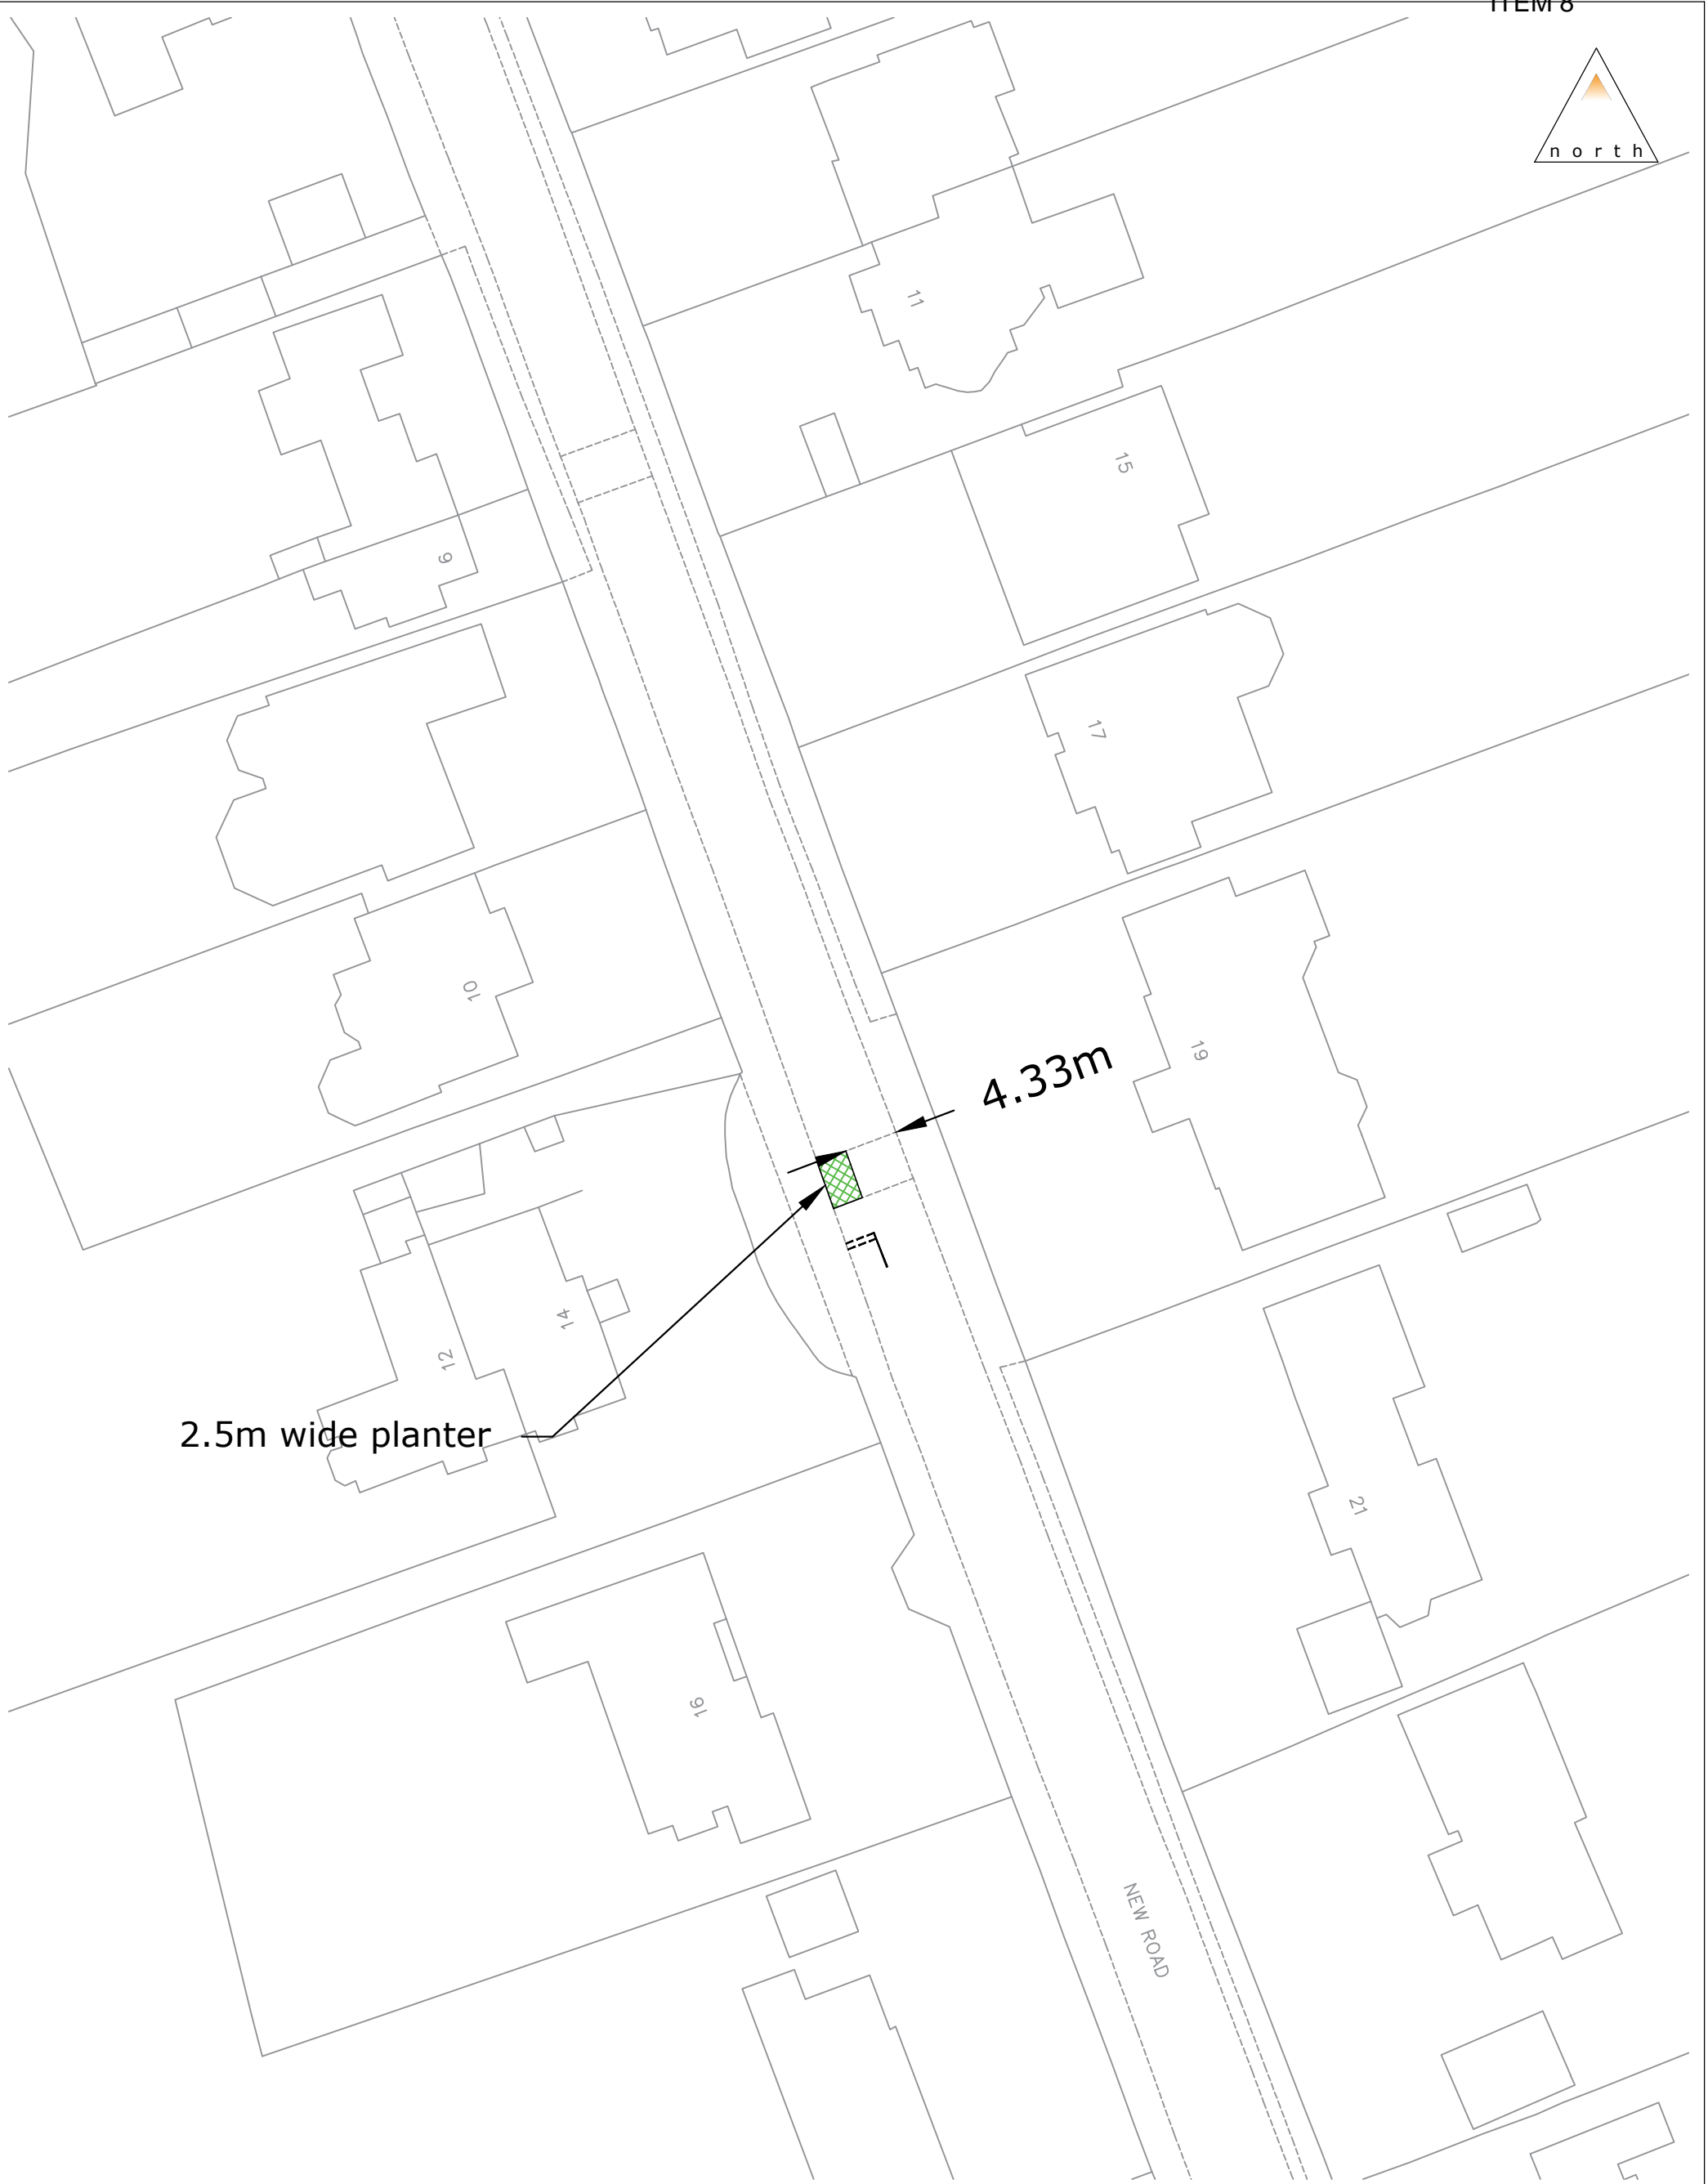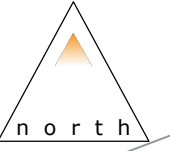

 Proposed Planter



84 North Street
Guildford
Surrey
GU1 4AU

T: 01483 531 300

Golden Cross House
8 Duncannon Street
London
WC2N 4JF

T: 020 8065 5208

www.motion.co.uk

Project:
New Road, Esher

Title:
Proposed Highway Improvements
Drawing 2 of 6


Scale: 1:500 (@ A3)


Notes:

Drawing:
2111029-02.2

Revision:

-

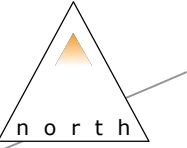

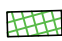 Proposed Planter



84 North Street
Guildford
Surrey
GU1 4AU
T: 01483 531 300

Golden Cross House
8 Duncannon Street
London
WC2N 4JF
T: 020 8065 5208

www.motion.co.uk

Project:
New Road, Esher



Title:
Proposed Highway Improvements
Drawing 3 of 6

Scale: 1:500 (@ A3)

Notes:

Drawing:
2111029-02.3

Revision:
-

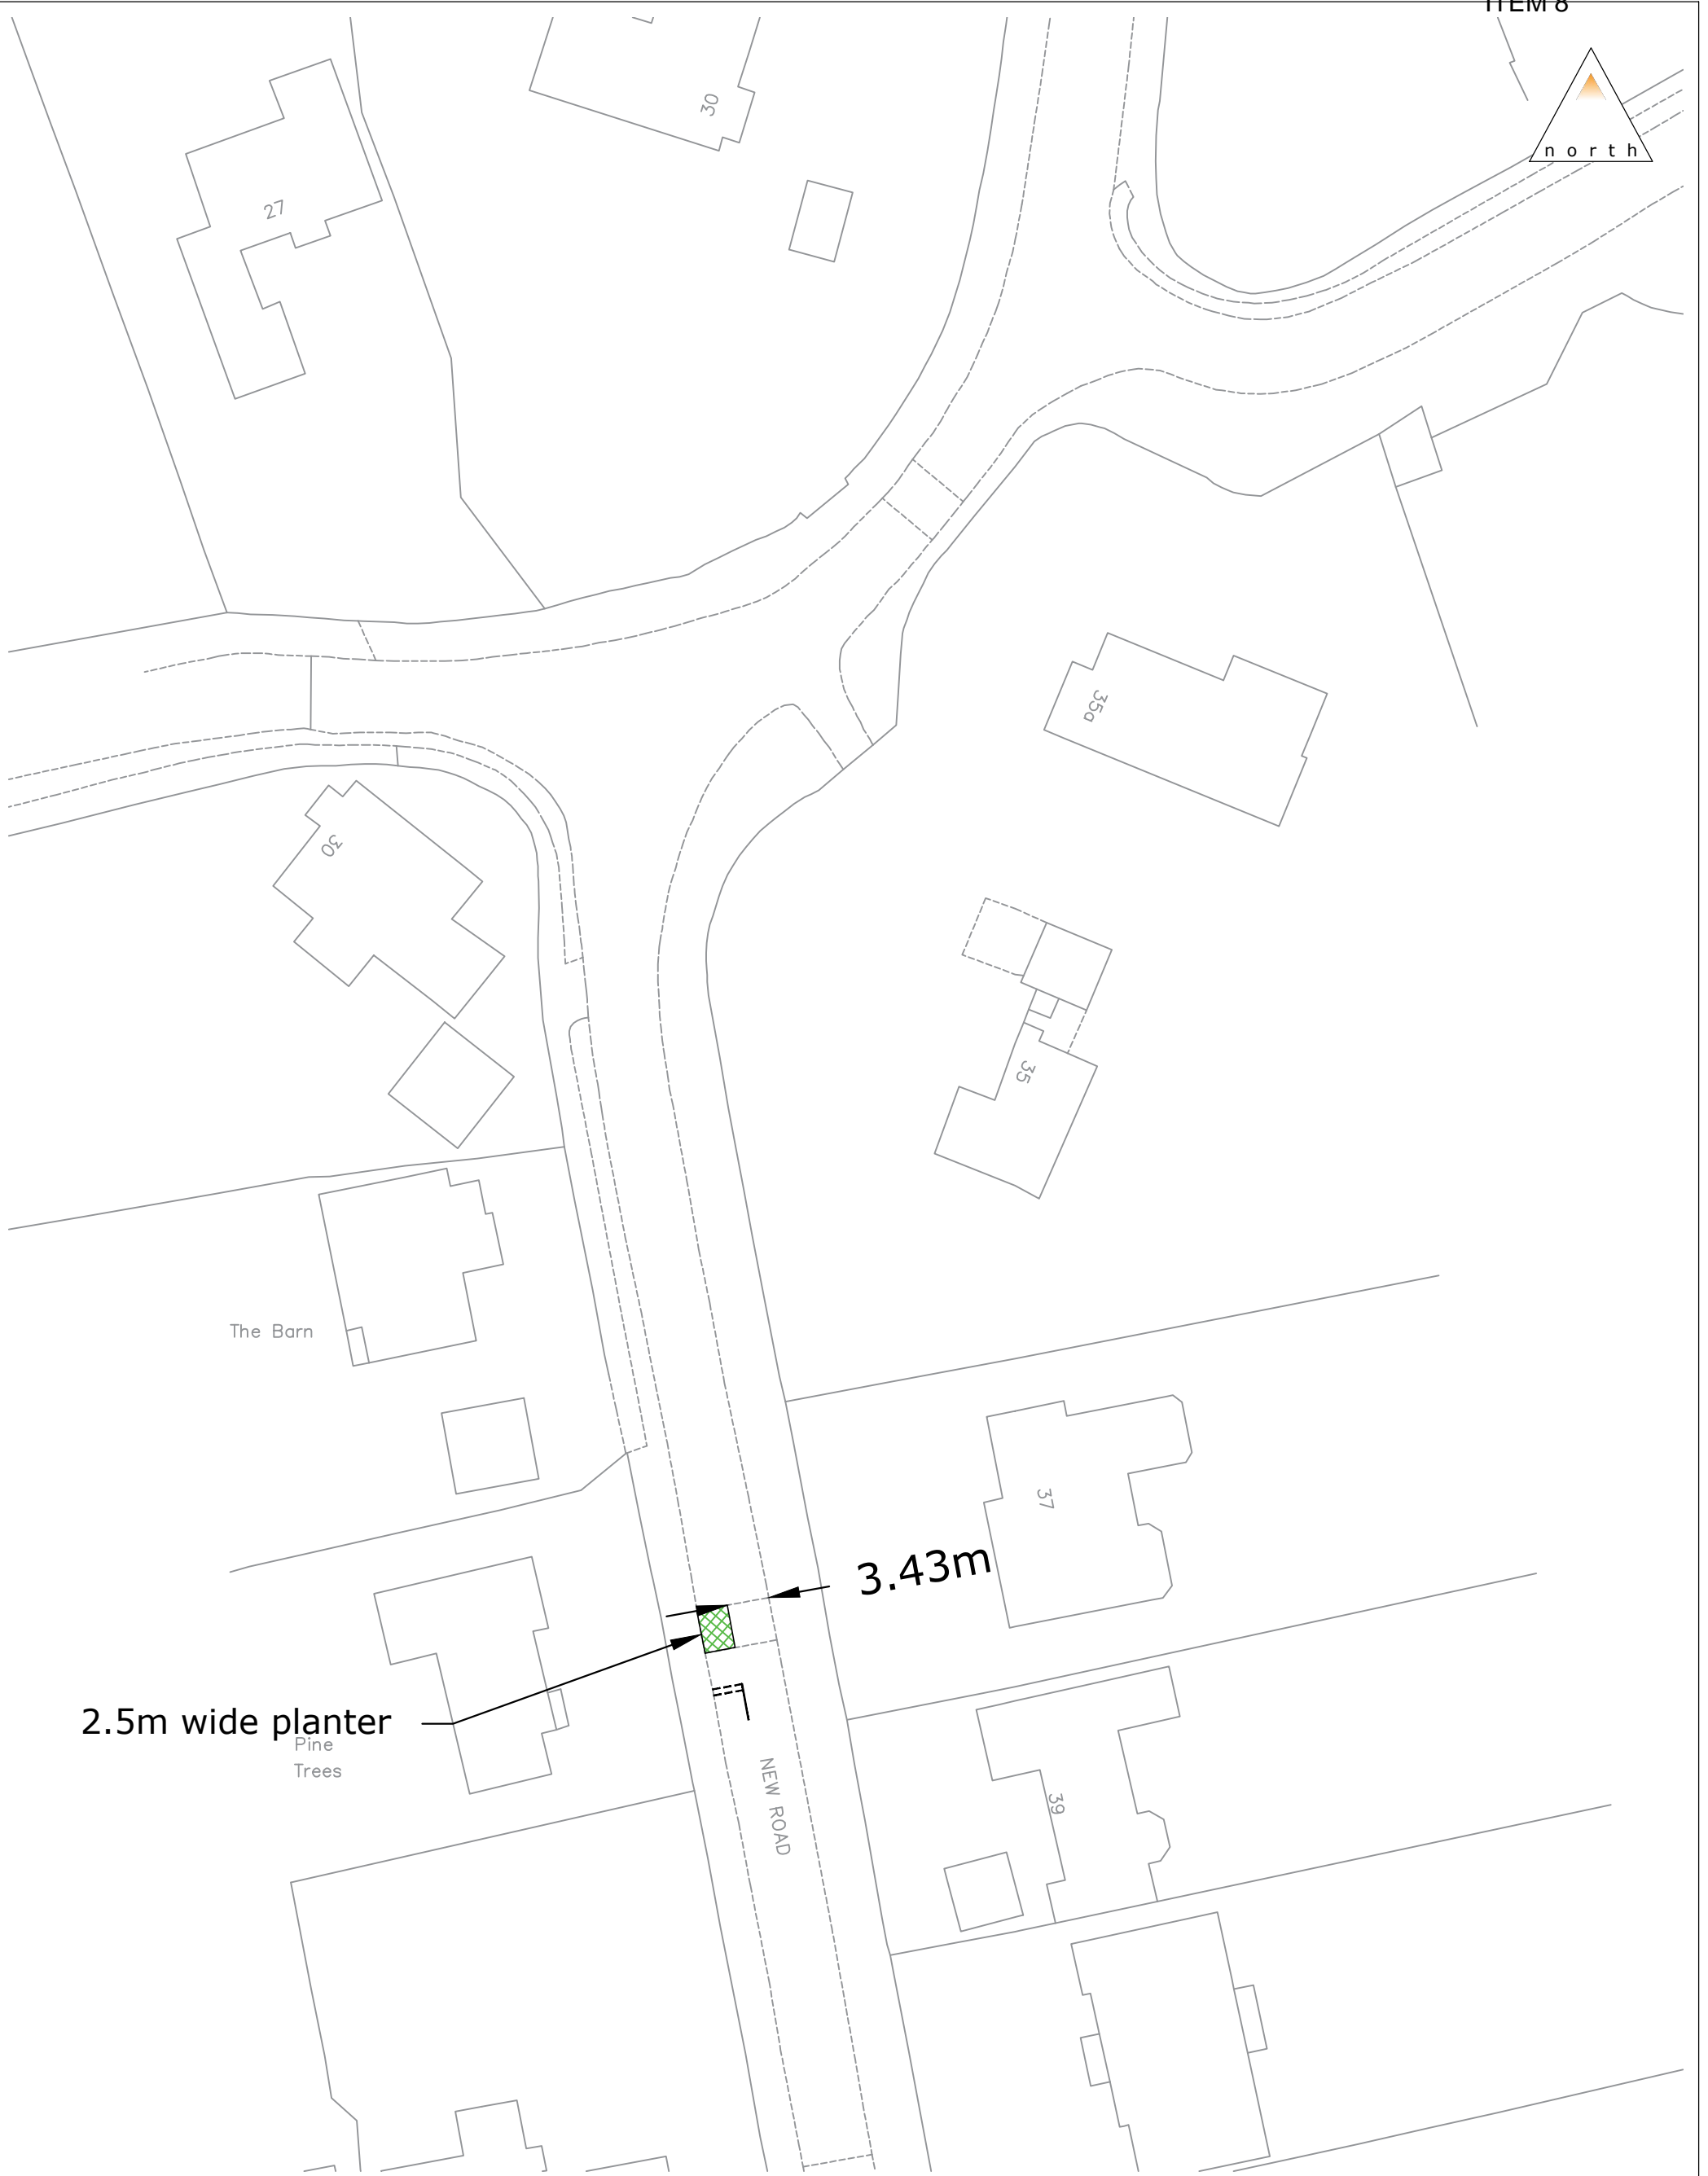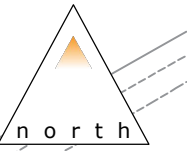

 Proposed Planter



84 North Street
Guildford
Surrey
GU1 4AU
T: 01483 531 300

Golden Cross House
8 Duncannon Street
London
WC2N 4JF
T: 020 8065 5208

Project:
New Road, Esher


Title:
Proposed Highway Improvement
Drawing 4 of 6

Scale: 1:500 (@ A3)

Notes:

Drawing:
2111029-02.4

Revision:
-

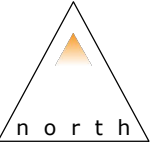

2.5m wide planter

3.60m

 Proposed Planter



84 North Street
Guildford
Surrey
GU1 4AU
T: 01483 531 300

Golden Cross House
8 Duncannon Street
London
WC2N 4JF
T: 020 8065 5208

Project:
New Road, Esher


Title:
Proposed Highway Improvements
Drawing 5 of 6

Scale: 1:500 (@ A3)

Notes:

Drawing:
2111029-02.5

Revision:
-

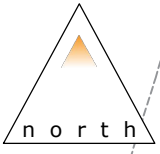

NEW ROAD

4.11m

3m wide planter

LITTLEWORTH ROAD

48

56

58

64

65

Long
Leg

Page 33

 Proposed Planter



84 North Street
Guildford
Surrey
GU1 4AU
T: 01483 531 300

Golden Cross House
8 Duncannon Street
London
WC2N 4JF
T: 020 8065 5208

www.motion.co.uk

Project:
New Road, Esher

Title:
Proposed Highway Improvements
Drawing 6 of 6

Scale: 1:500 (@ A3)

Notes:

Drawing:
2111029-02.6

Revision:
-

ITEM 8

This page is intentionally left blank