


Aerial 1: Surrounding area



Page 131




All boundaries are approximate

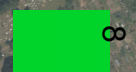



2021 Aerial Photos

Aerial 2: Application site

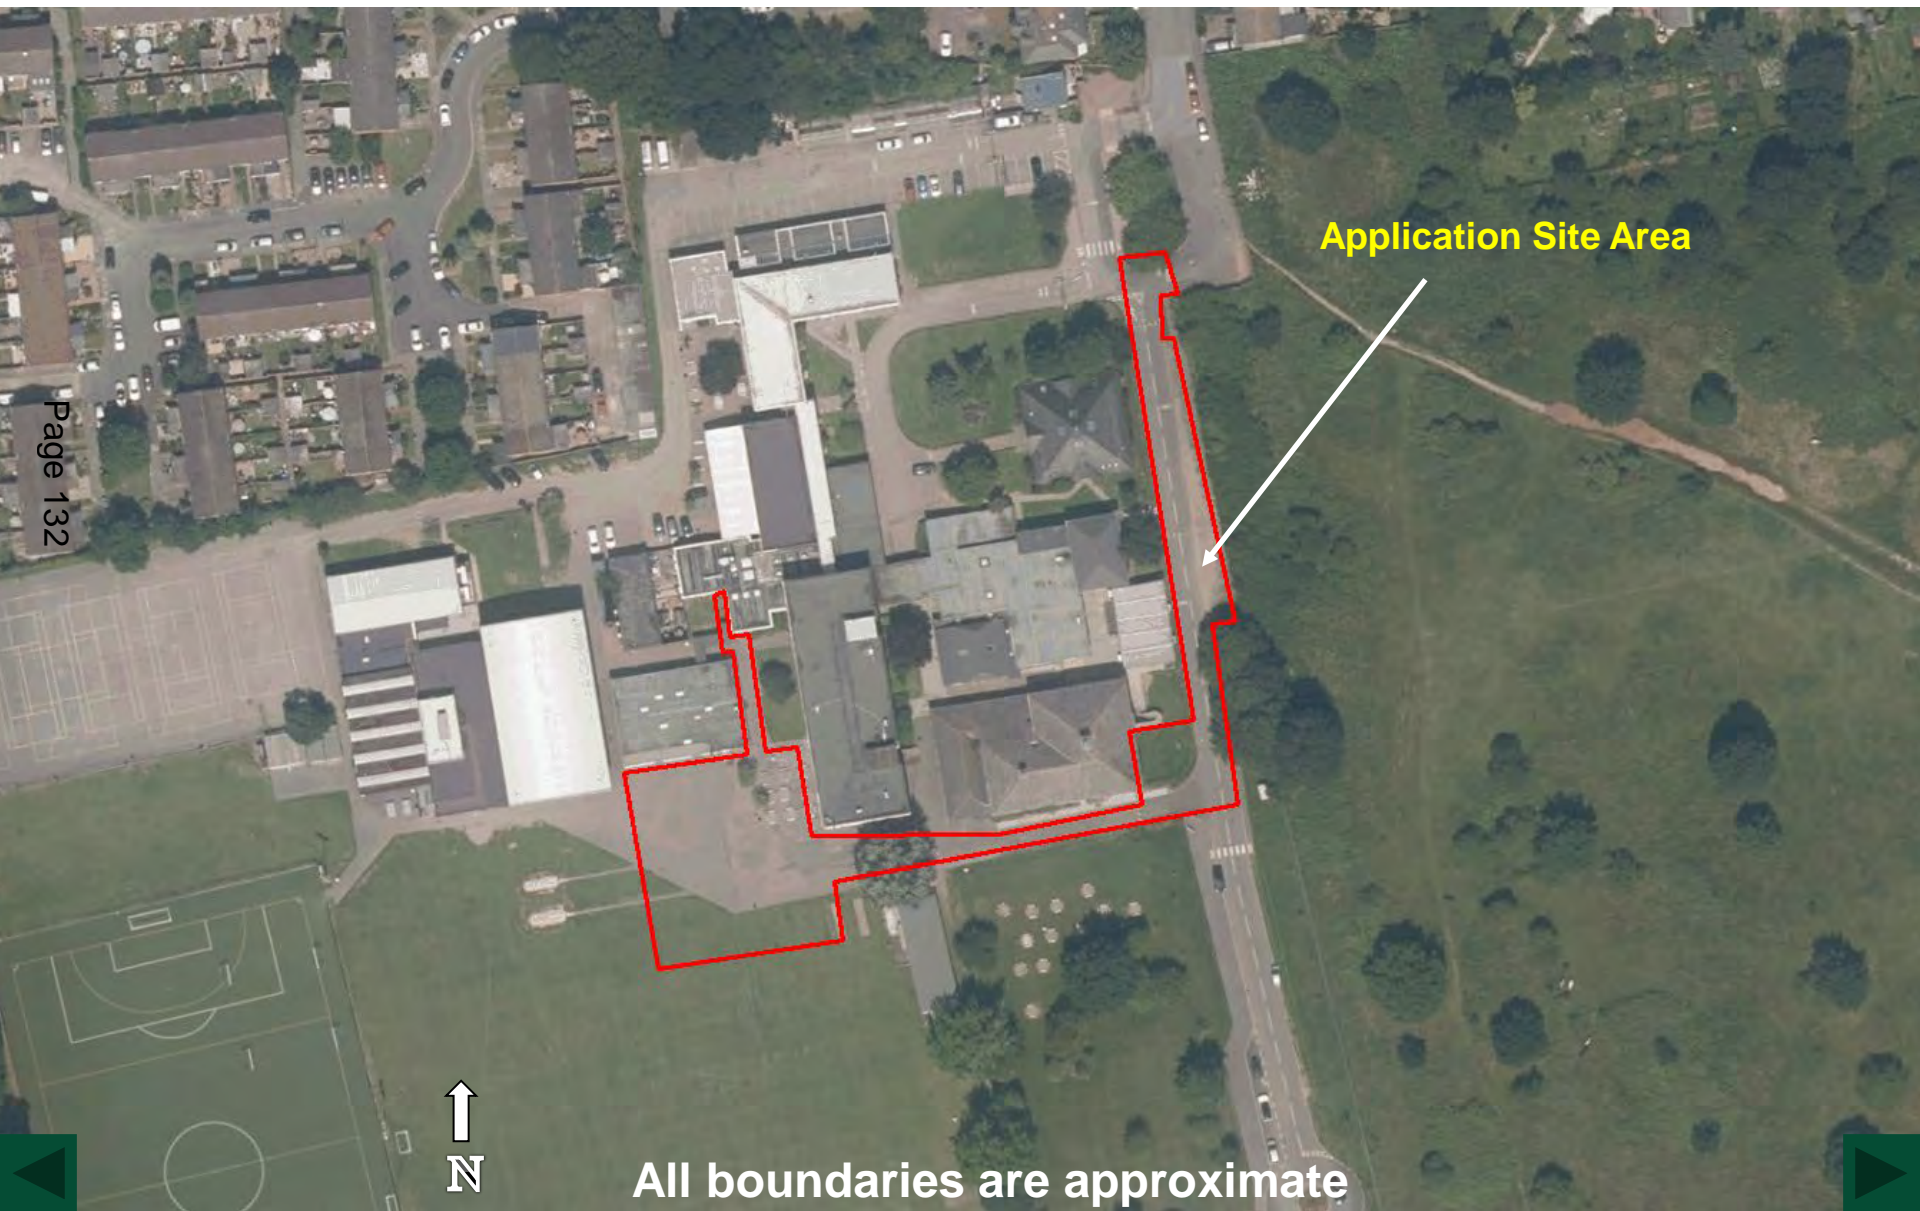

Application Site Area

Page 132



All boundaries are approximate

Aerial 3: Site with school boundary



Page 133

Application Site Area

School Boundary



All boundaries are approximate



Photo 1: View looking West towards Dining Hall & Classroom Block
application site



Photo 2: View looking North towards extension to existing science block application site





Photo 3: View looking North up Layton's Lane towards Nursery Road junction (1)



Photo 4: View looking North up Layton's Lane towards Nursery Road junction (2)

Page 137





Photo 5: View looking South on Layton's Lane towards Bishop Wand C of E School (1)

Page 138



Photo 6: View looking South on Layton's Lane towards Bishop Wand C of E School (2)

Page 139





Photo 7: Junction of Peregrine Road from Layton's Lane



Photo 8: Entrance to footway which links Bishop Wand C of E School to Stratton Road





Photo 9: View looking East towards Stratton Road on pedestrian footway




Photo 10: Approximate location of proposed raised table along Layton's Lane





Plans & Drawings

Plan 1: Location Plan

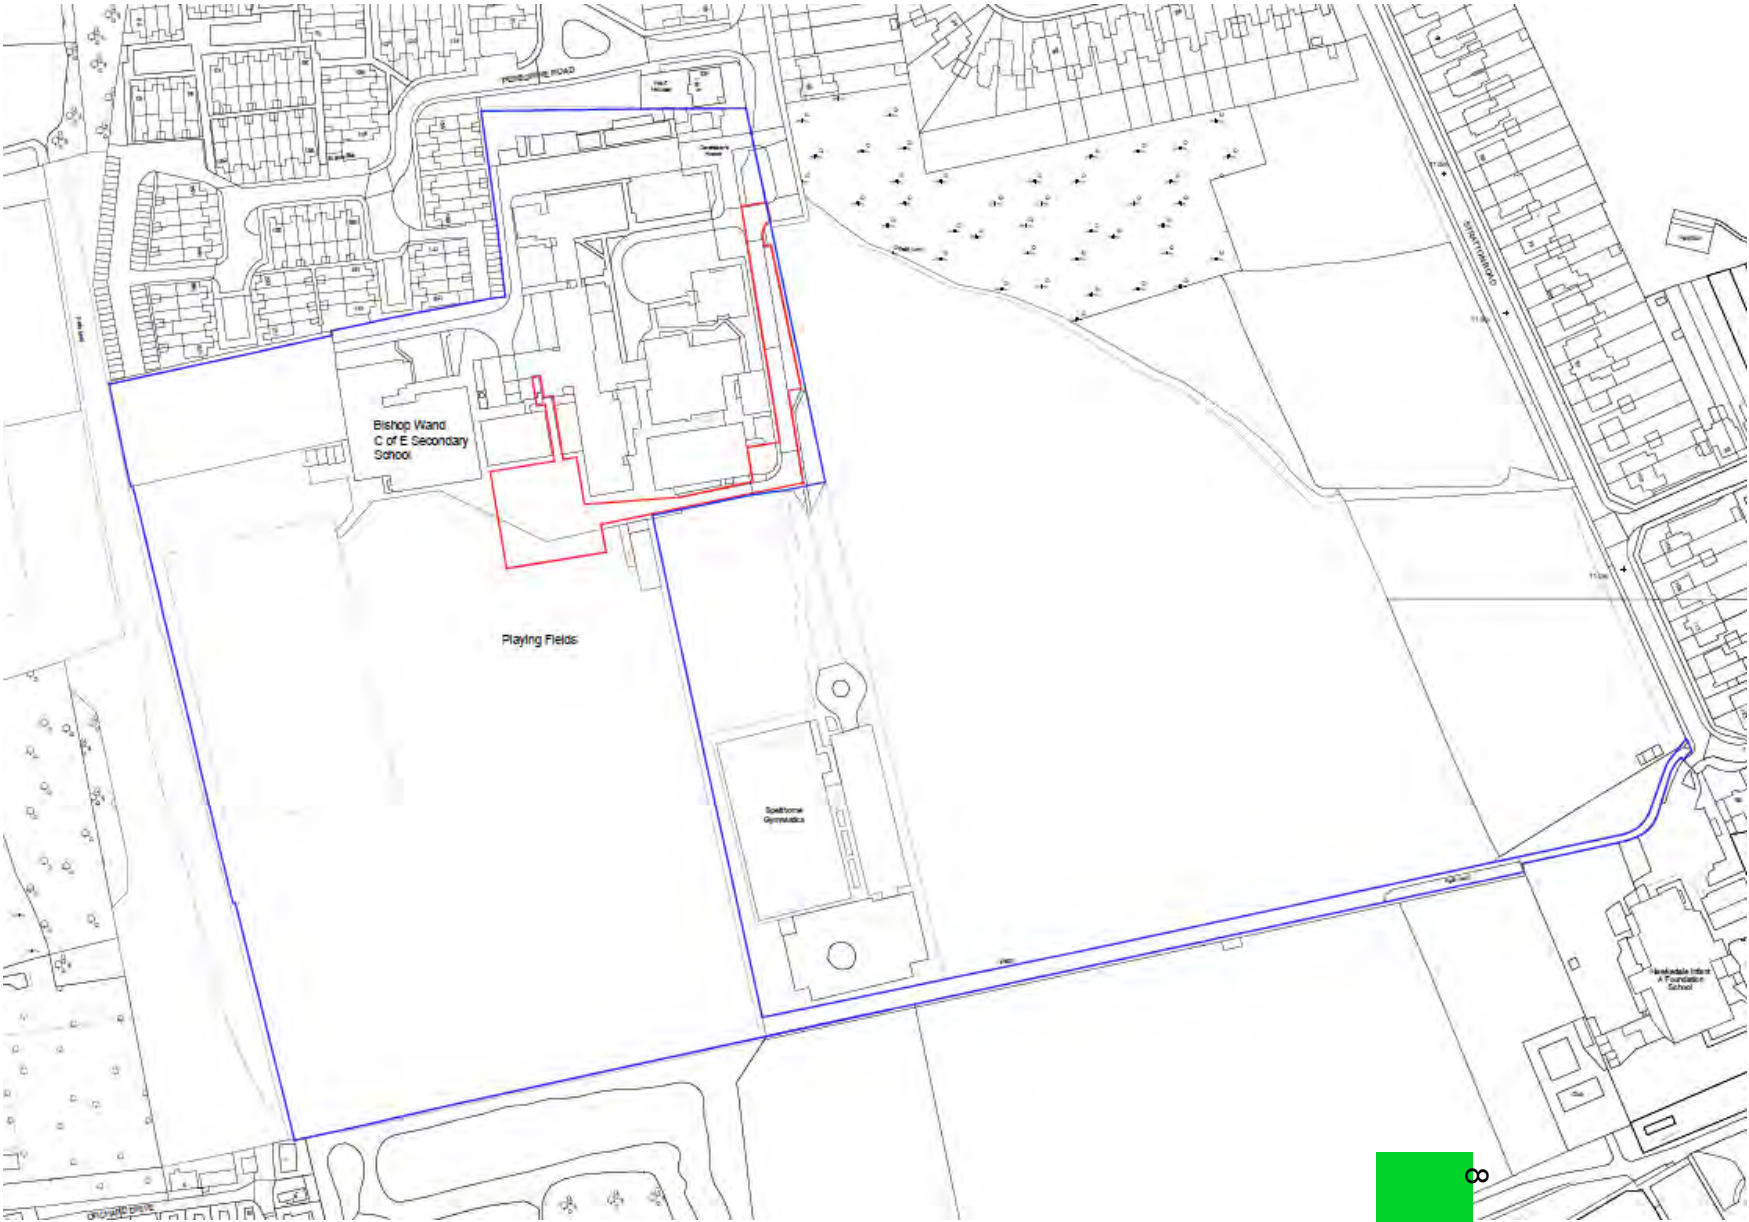

Plan 2: Existing block plan



Plan 3: Proposed block plan





Plan 4: Proposed elevations – classrooms/dining hall block



1 PROPOSED CLASSROOM / DINING HALL BLOCK - SOUTH ELEVATION
SCALE 1/100



2 PROPOSED CLASSROOM / DINING HALL BLOCK - WEST ELEVATION
SCALE 1/100



3 PROPOSED CLASSROOM / DINING HALL BLOCK - NORTH ELEVATION
SCALE 1/100



4 PROPOSED CLASSROOM / DINING HALL BLOCK - EAST ELEVATION
SCALE 1/100

Plan 5: Proposed sections – classrooms/dining hall block




1 CLASSROOM / DINING HALL - SECTION A-A
SCALE: 1/50



2 CLASSROOM / DINING HALL - SECTION B-B
SCALE: 1/50



Plan 6: Proposed North elevations & section science block

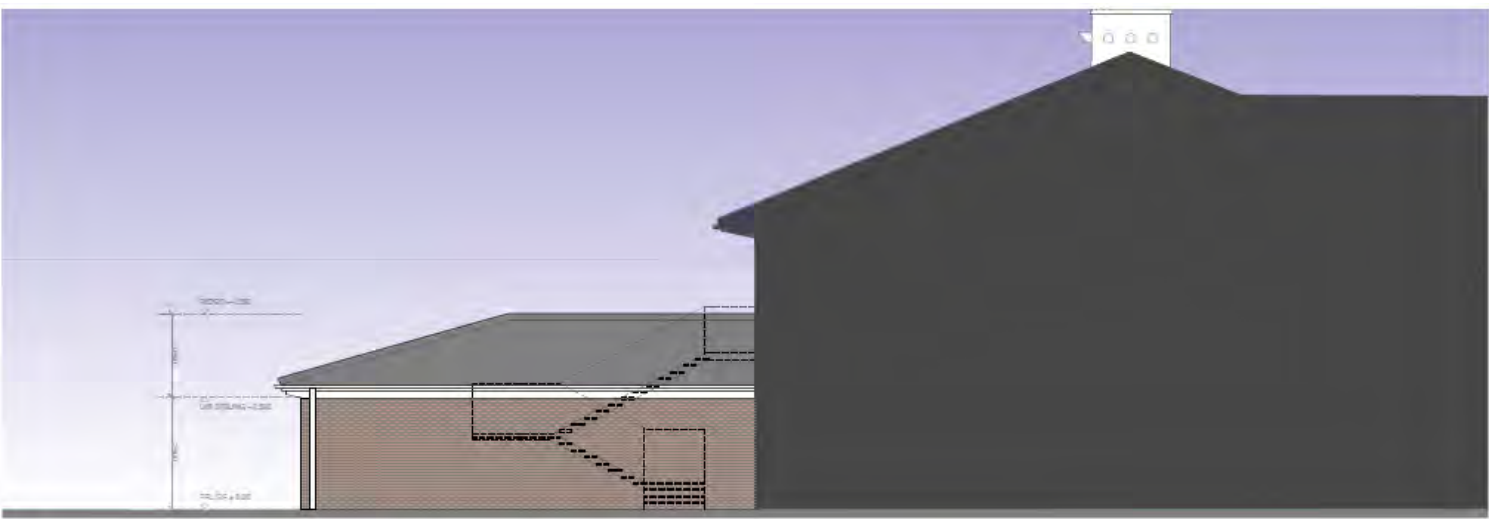

1 NORTH ELEVATION - SCIENCE BLOCK
SCALE 1:50



2 SECTION A-A - SCIENCE BLOCK
SCALE 1:50

Plan 7: Proposed East & South elevations - science block

Page 151



1 SOUTH ELEVATION - SCIENCE BLOCK
SCALE 1:50



2 EAST ELEVATION - SCIENCE BLOCK
SCALE 1:50

- BRICKS TO MATCH EXISTING
- ROOF TILES TO MATCH EXISTING
- FRAMES AND LOUVRES ALUMINIUM POWDER COATED, RAL 7010



Plan 8: Raised table

