


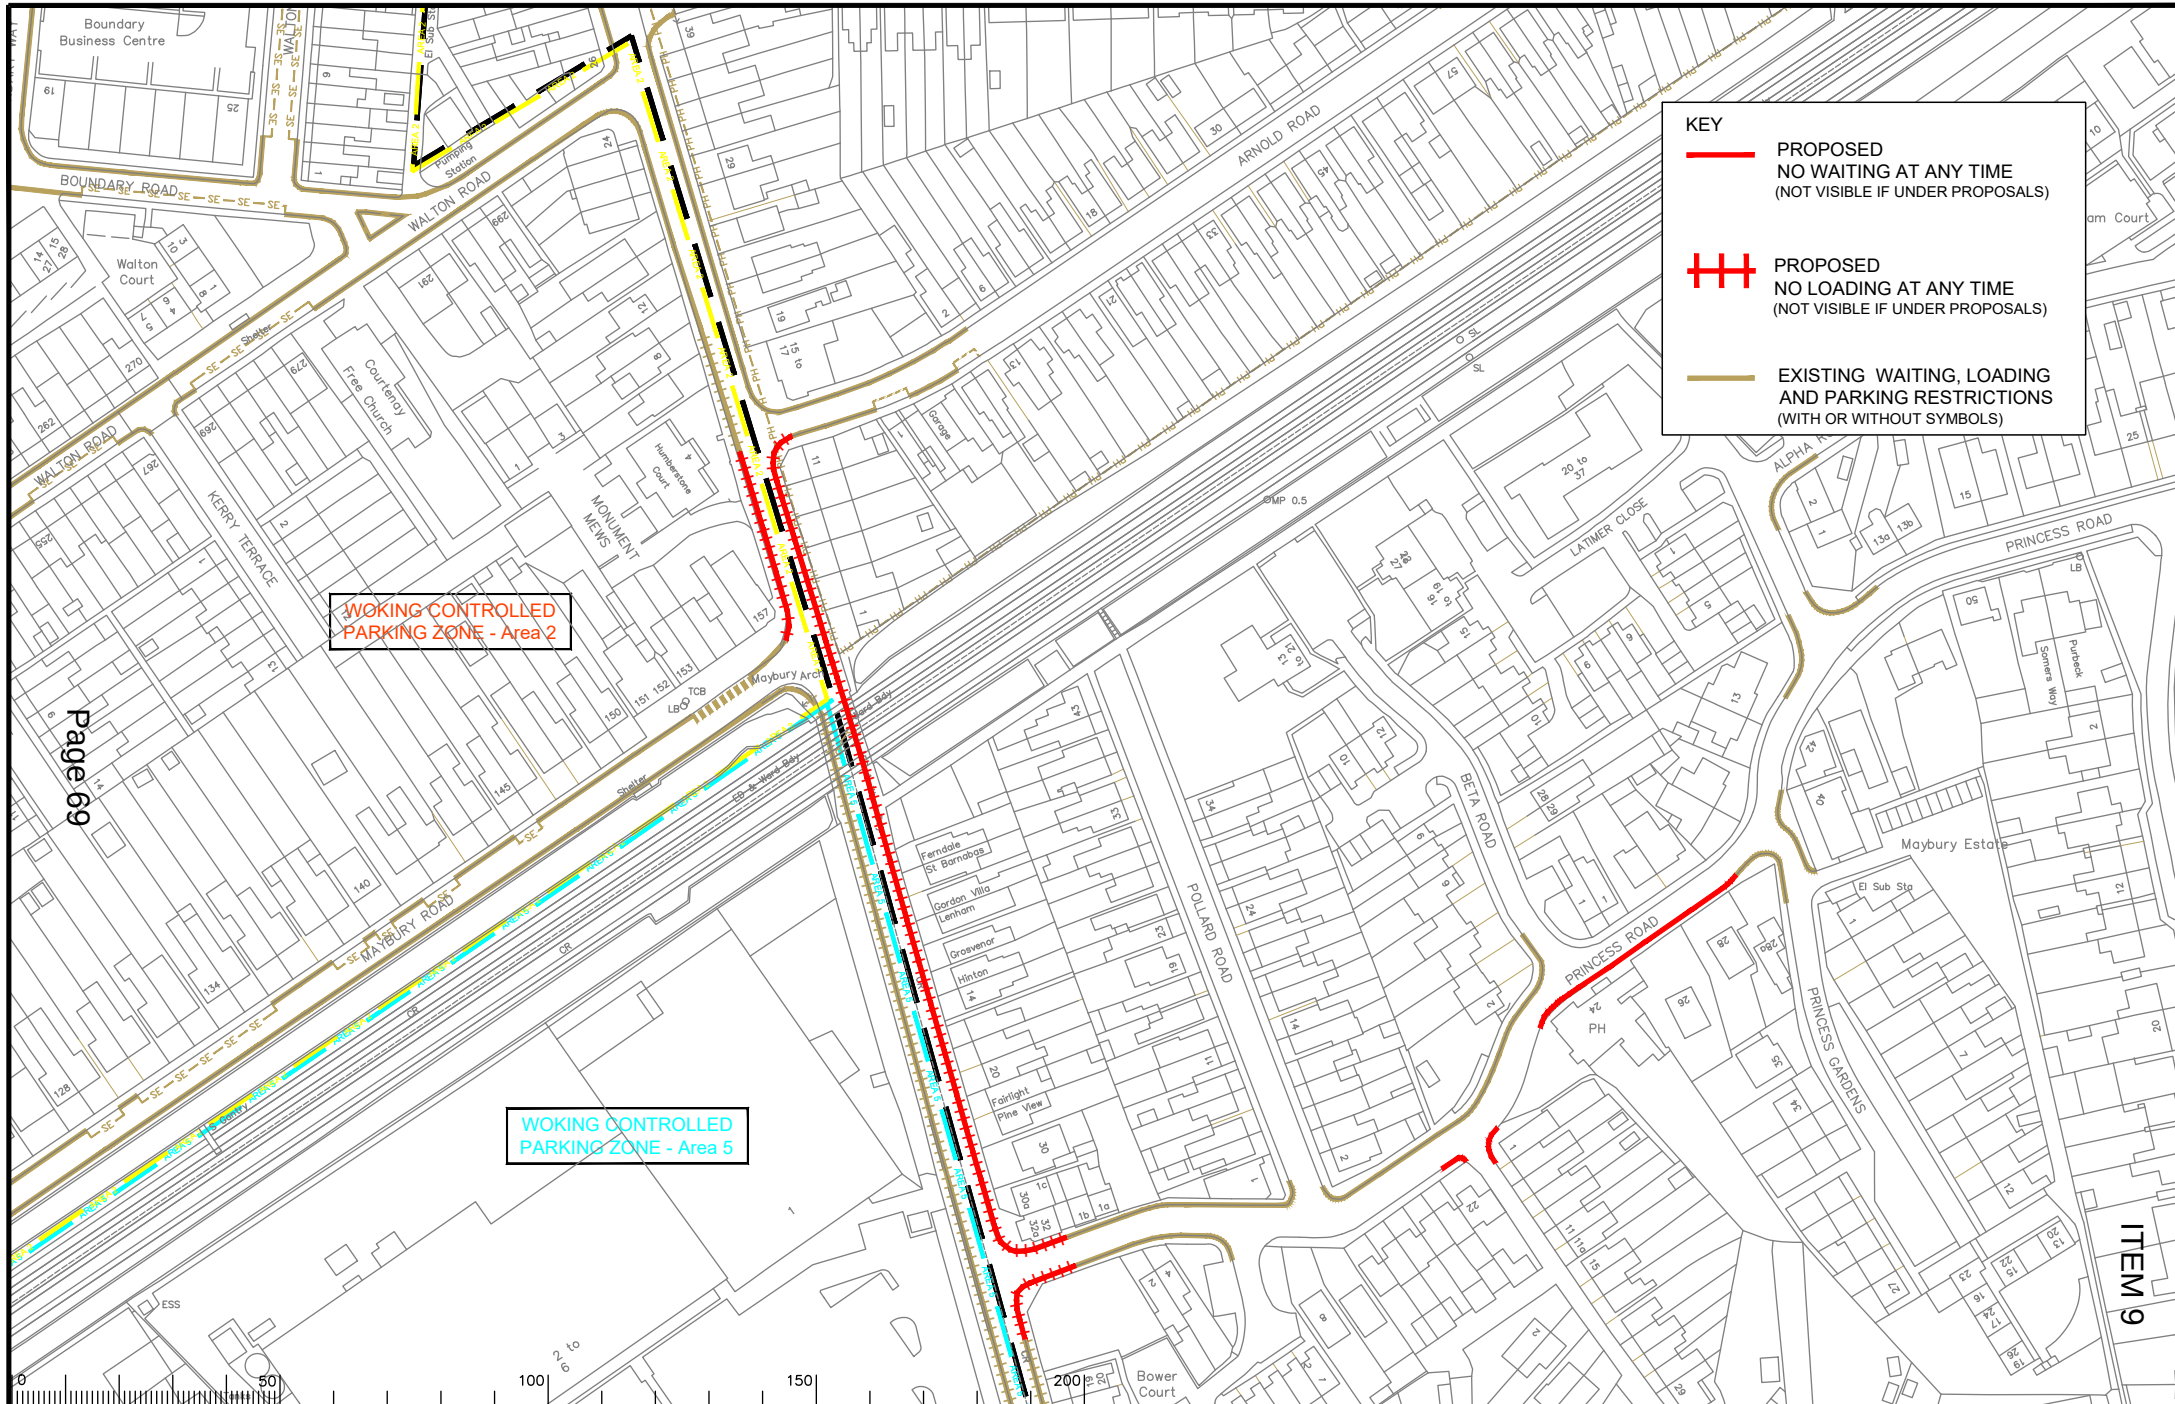

Notes

Rev.	Description	Drwn	Sig.	Date	Chkd	Sig.	Date	Appr	Sig.	Date
A	RESTRICTIONS AMENDED	CAH	CAH	12.20	PW	PW	12.20	DC	DC	12.20
B	RESTRICTIONS REVISED	RB	RB	01.22	PW	PW				

Scale 1:1250

North Point

Based upon the Ordnance Survey mapping with the permission of the Controller of Her Majesty's Stationary Office. © Crown copyright. Unauthorised reproduction infringes Crown copyright and may lead to prosecution or civil proceedings.
Surrey County Council LA 09872, 1995.

Drawn by	RB	Sig.	RB	Date	01.22
Checked by	PW	Sig.	PW	Date	
Approved by		Sig.		Date	

Project

WOKING DPE
WOKING

IMPLEMENTED TRAFFIC ORDERS

SHEET OF


SURREY
COUNTY COUNCIL

Project No. 3282/WOK

Contract Sheet No. 20072

Rev. B

Classification PROPOSED

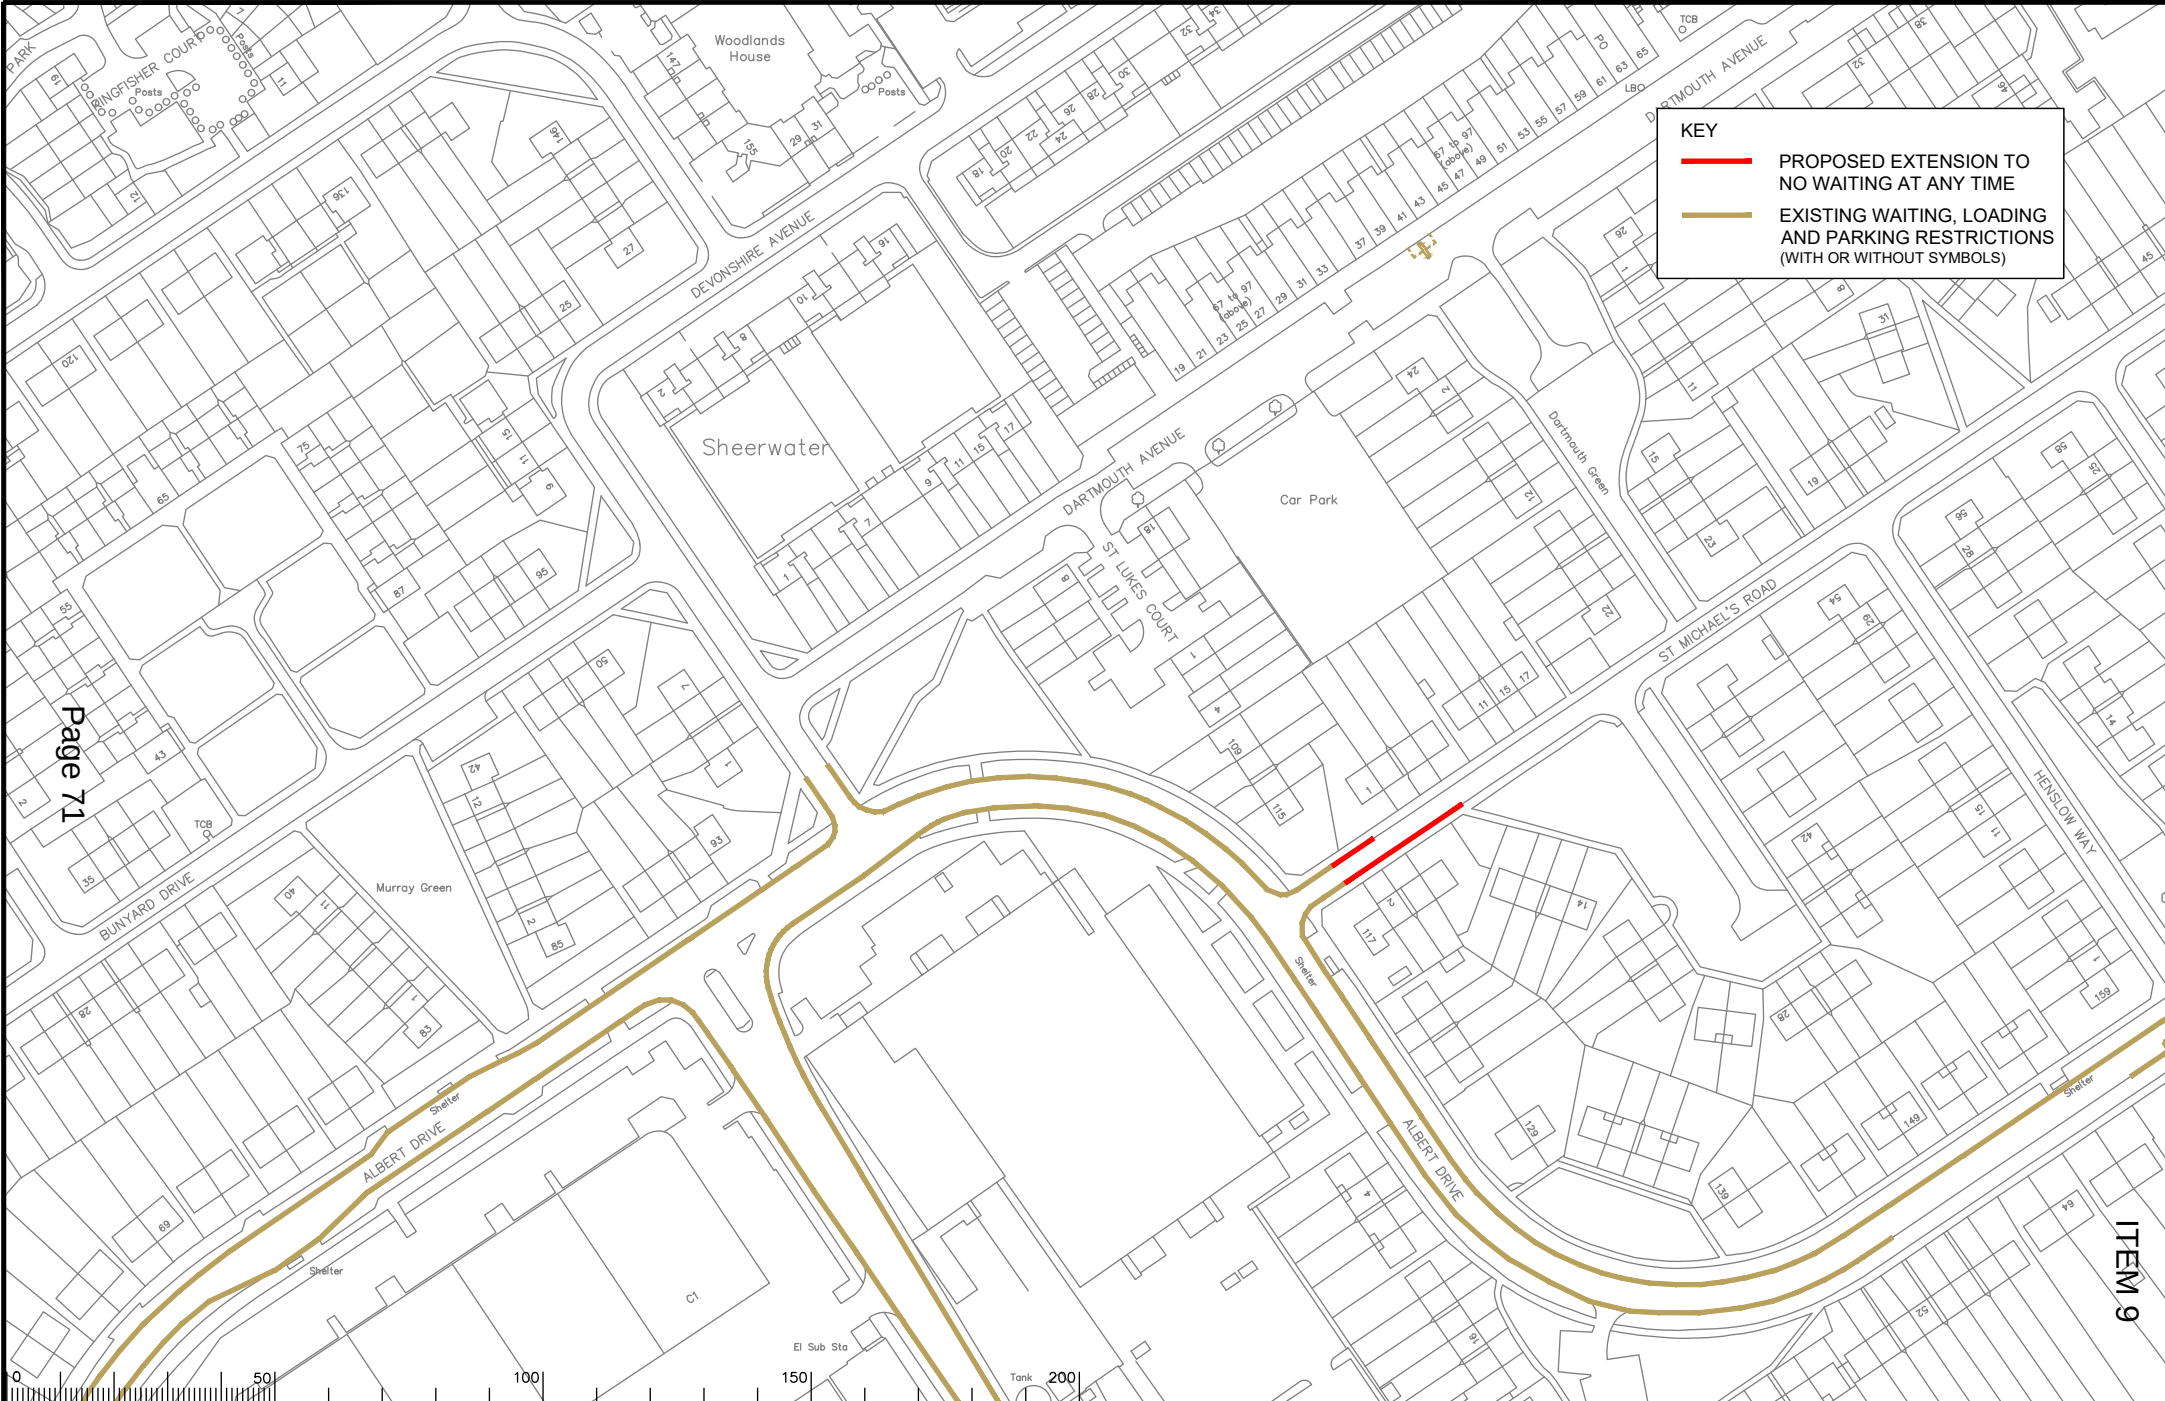

KEY

PROPOSED EXTENSION TO
NO WAITING AT ANY TIME

EXISTING WAITING, LOADING
AND PARKING RESTRICTIONS
(WITH OR WITHOUT SYMBOLS)

Page 71

ITEM 9

Notes

Rev.	Description	Drwn	Sig.	Date	Chkd	Sig.	Date	Appr	Sig.	Date
A	RESTRICTION AMENDED	CAH	CAH	5.19	PW	PW	5.19	DC	DC	5.19
B	RESTRICTION REVISED	RB	RB	01.22	PW	PW	01.22	DC	DC	01.22

Scale 1:1250

North Point

Based upon the Ordnance Survey mapping with the permission of the Controller of Her Majesty's Stationary Office. © Crown copyright. Unauthorised reproduction infringes Crown copyright and may lead to prosecution or civil proceedings.
Surrey County Council LA 028872, 1995.

Drawn by	RB	Sig.	RB	Date	01.22
Checked by	PW	Sig.	PW	Date	01.22
Approved by	DC	Sig.	DC	Date	01.22

SHEERWATER DPE
WOKING

IMPLEMENTED TRAFFIC ORDERS

SHEET OF

SURREY
COUNTY COUNCIL


Project No.
3282/WOK

Contract
Sheet No.
20039

Rev.
B


Classification
PROPOSED

A3

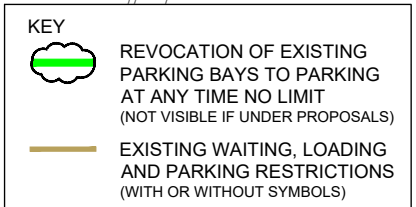

Project	
Drawing	

 SURREY COUNTY COUNCIL	Project No.	
	3282/WOK	
	Contract Sheet No.	
	Drawing No.	Rev.
	20058	8
Classification		
PROPOSAL		

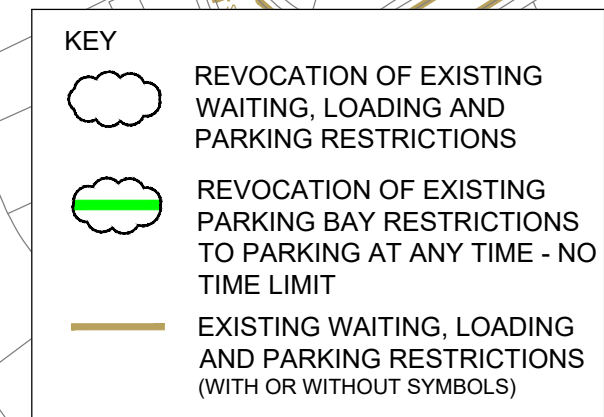

North Point

A north arrow pointing upwards, with the letter 'N' inside a circle. The arrow is a simple vertical line with a circular head.

Project	WOKING DPE WOKING
Drawing	IMPLEMENTED TRAFFIC ORDERS
	SHEET OF

