

KEY

- PROPOSED NO WAITING AT ANY TIME
- EXISTING WAITING, LOADING AND PARKING RESTRICTIONS (WITH OR WITHOUT SYMBOLS)

ITEM 9

Notes

Rev.	Description	Drwn	Sig.	Date	Chkd	Sig.	Date	Appr	Sig.	Date
	RESTRICTION APPLIED	RB	RB	01.22	PW	PW	DC	DC	DC	01.22

Drwn	Sig.	Date	Chkd	Sig.	Date	Appr	Sig.	Date
RB	RB	01.22	PW	PW	DC	DC	DC	01.22

Scale

North Point

Based upon the Ordnance Survey mapping with the permission of the Controller of Her Majesty's Stationary Office. © Crown copyright. Unauthorised reproduction infringes Crown copyright and may lead to prosecution or civil proceedings. Surrey County Council L.A. 02872 1998.


Drawn by: RB, Sig. RB, Date 01.22
 Checked by: PW, Sig. PW, Date 01.22
 Approved by: DC, Sig. DC, Date 01.22

Project: KNA PHILL DPE

Implemented Traffic Order

SHEET OF

Project No. 3282/WOK
 Contract No. 20133
 Drawing No. 20133
 Classification: PROPOSED

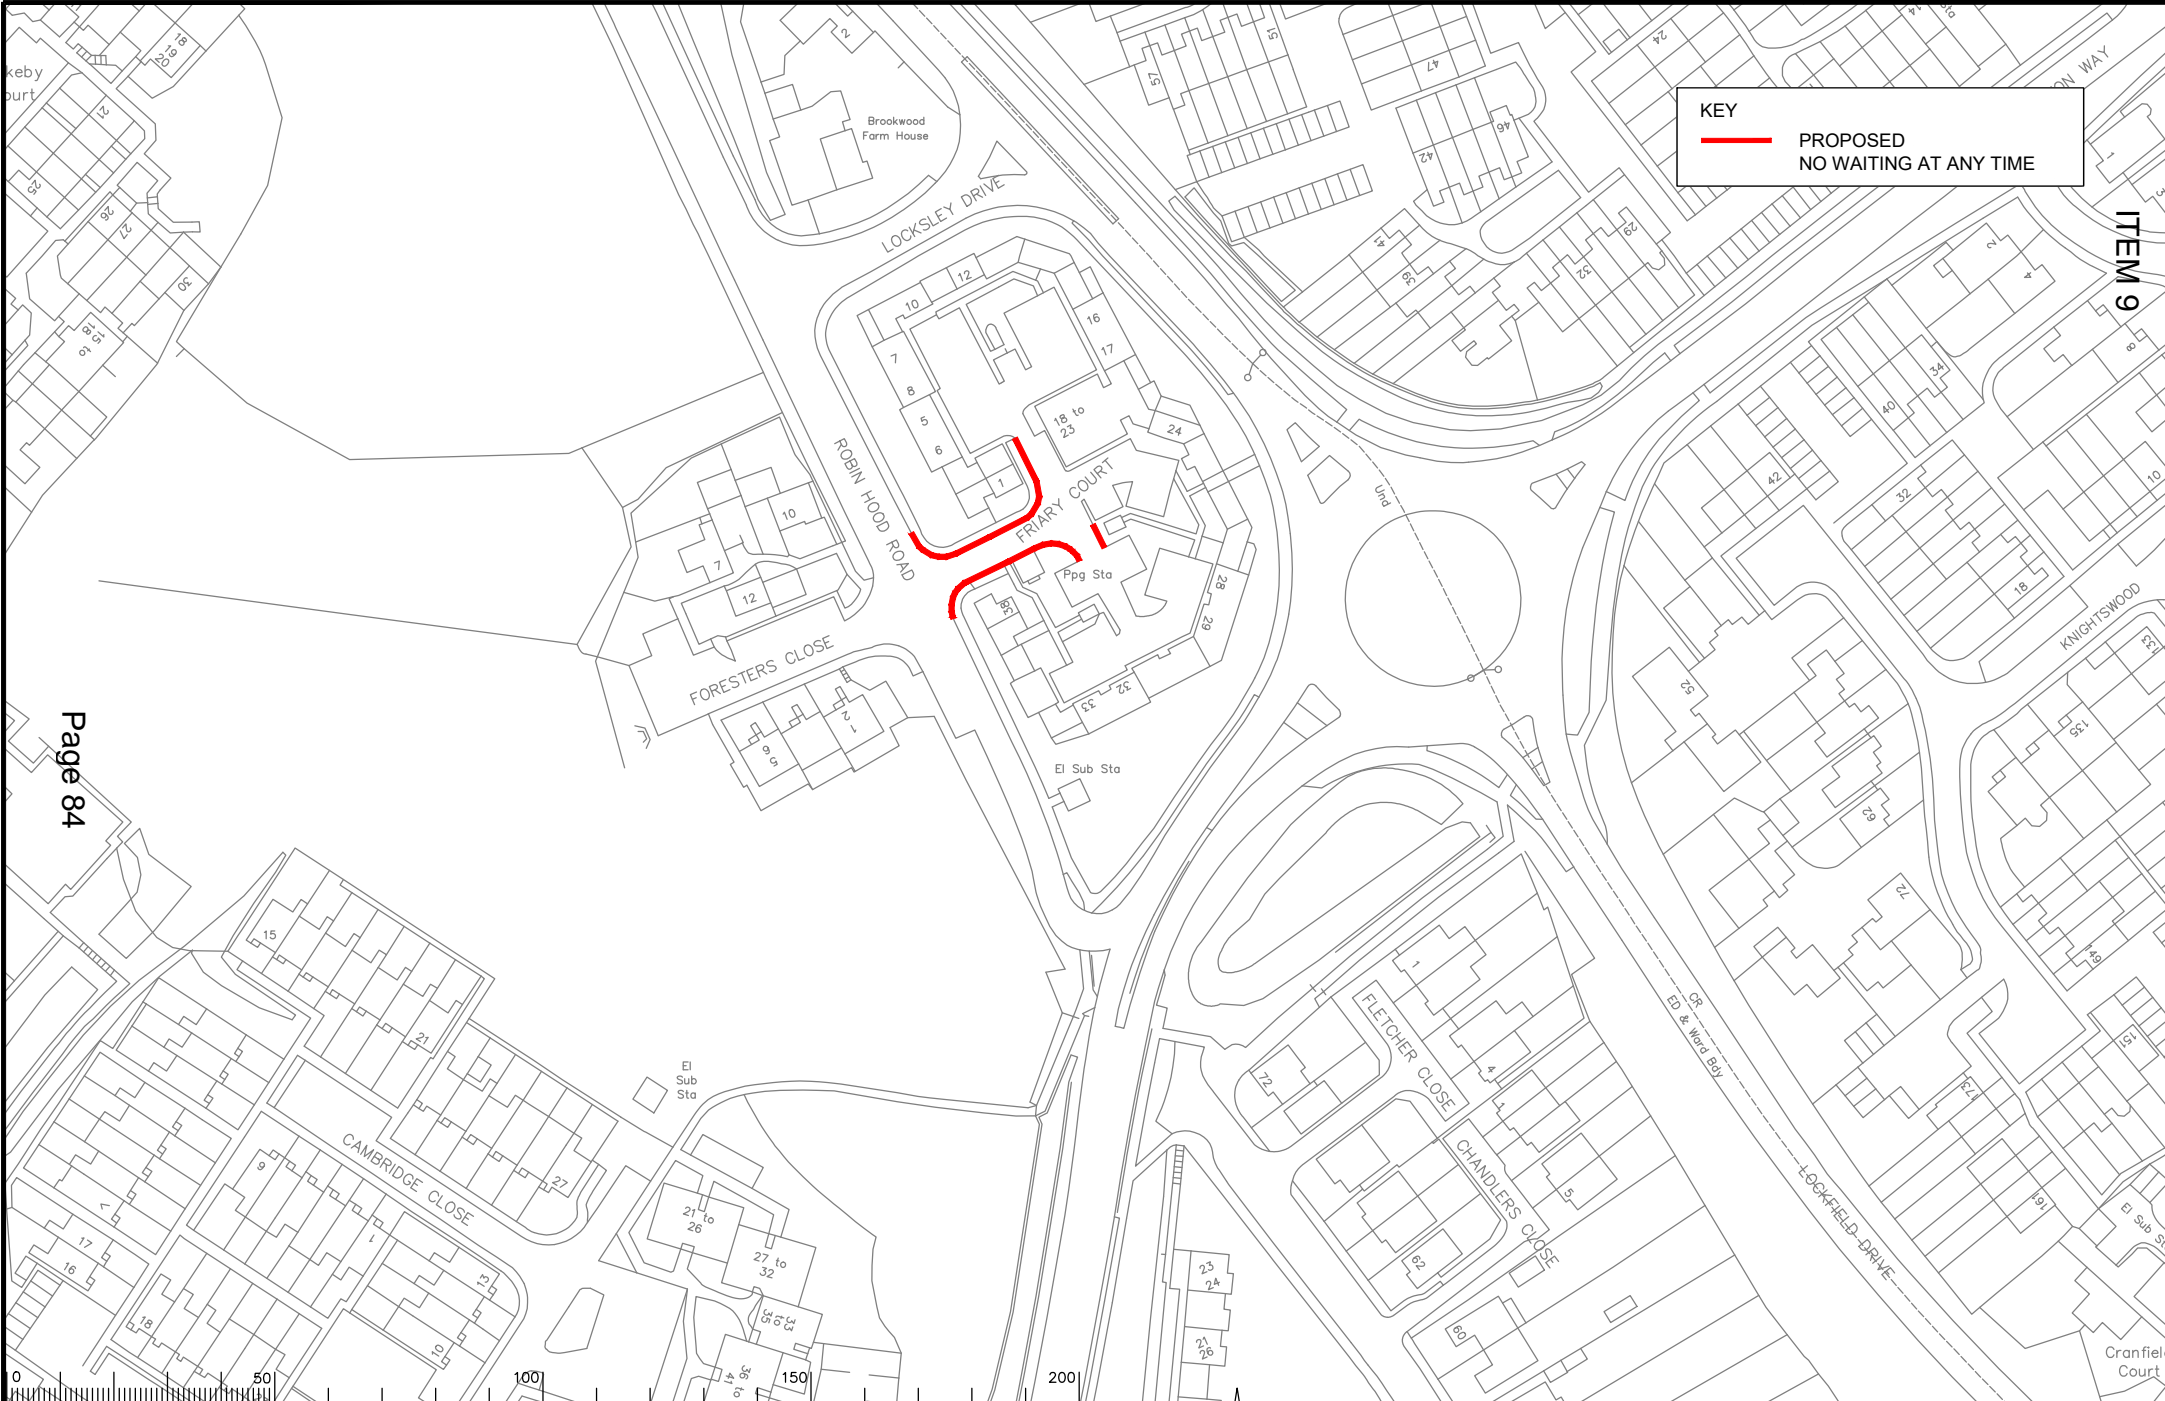

KEY

— PROPOSED
 NO WAITING AT ANY TIME

ITEM 9

Page 84



Notes

Rev.	Description	Drwn	Sig.	Date	Chkd	Sig.	Date	Appr	Sig.	Date
	RESTRICTION APPLIED	RB	RB	01.22	PW	PW	01.22	DC	DC	01.22

Drwn	Sig.	Date	Chkd	Sig.	Date	Appr	Sig.	Date
RB	RB	01.22	PW	PW	01.22	DC	DC	01.22

North Point

Checked by	Date
originator: PW	01.22
Approved by	Date
DC	01.22

Project

KNAPHILL DPE

Implemented Traffic Orders


SHEET OF

Project No. 3282/WOK

Contract Sheet No. 20110



Rev. 1

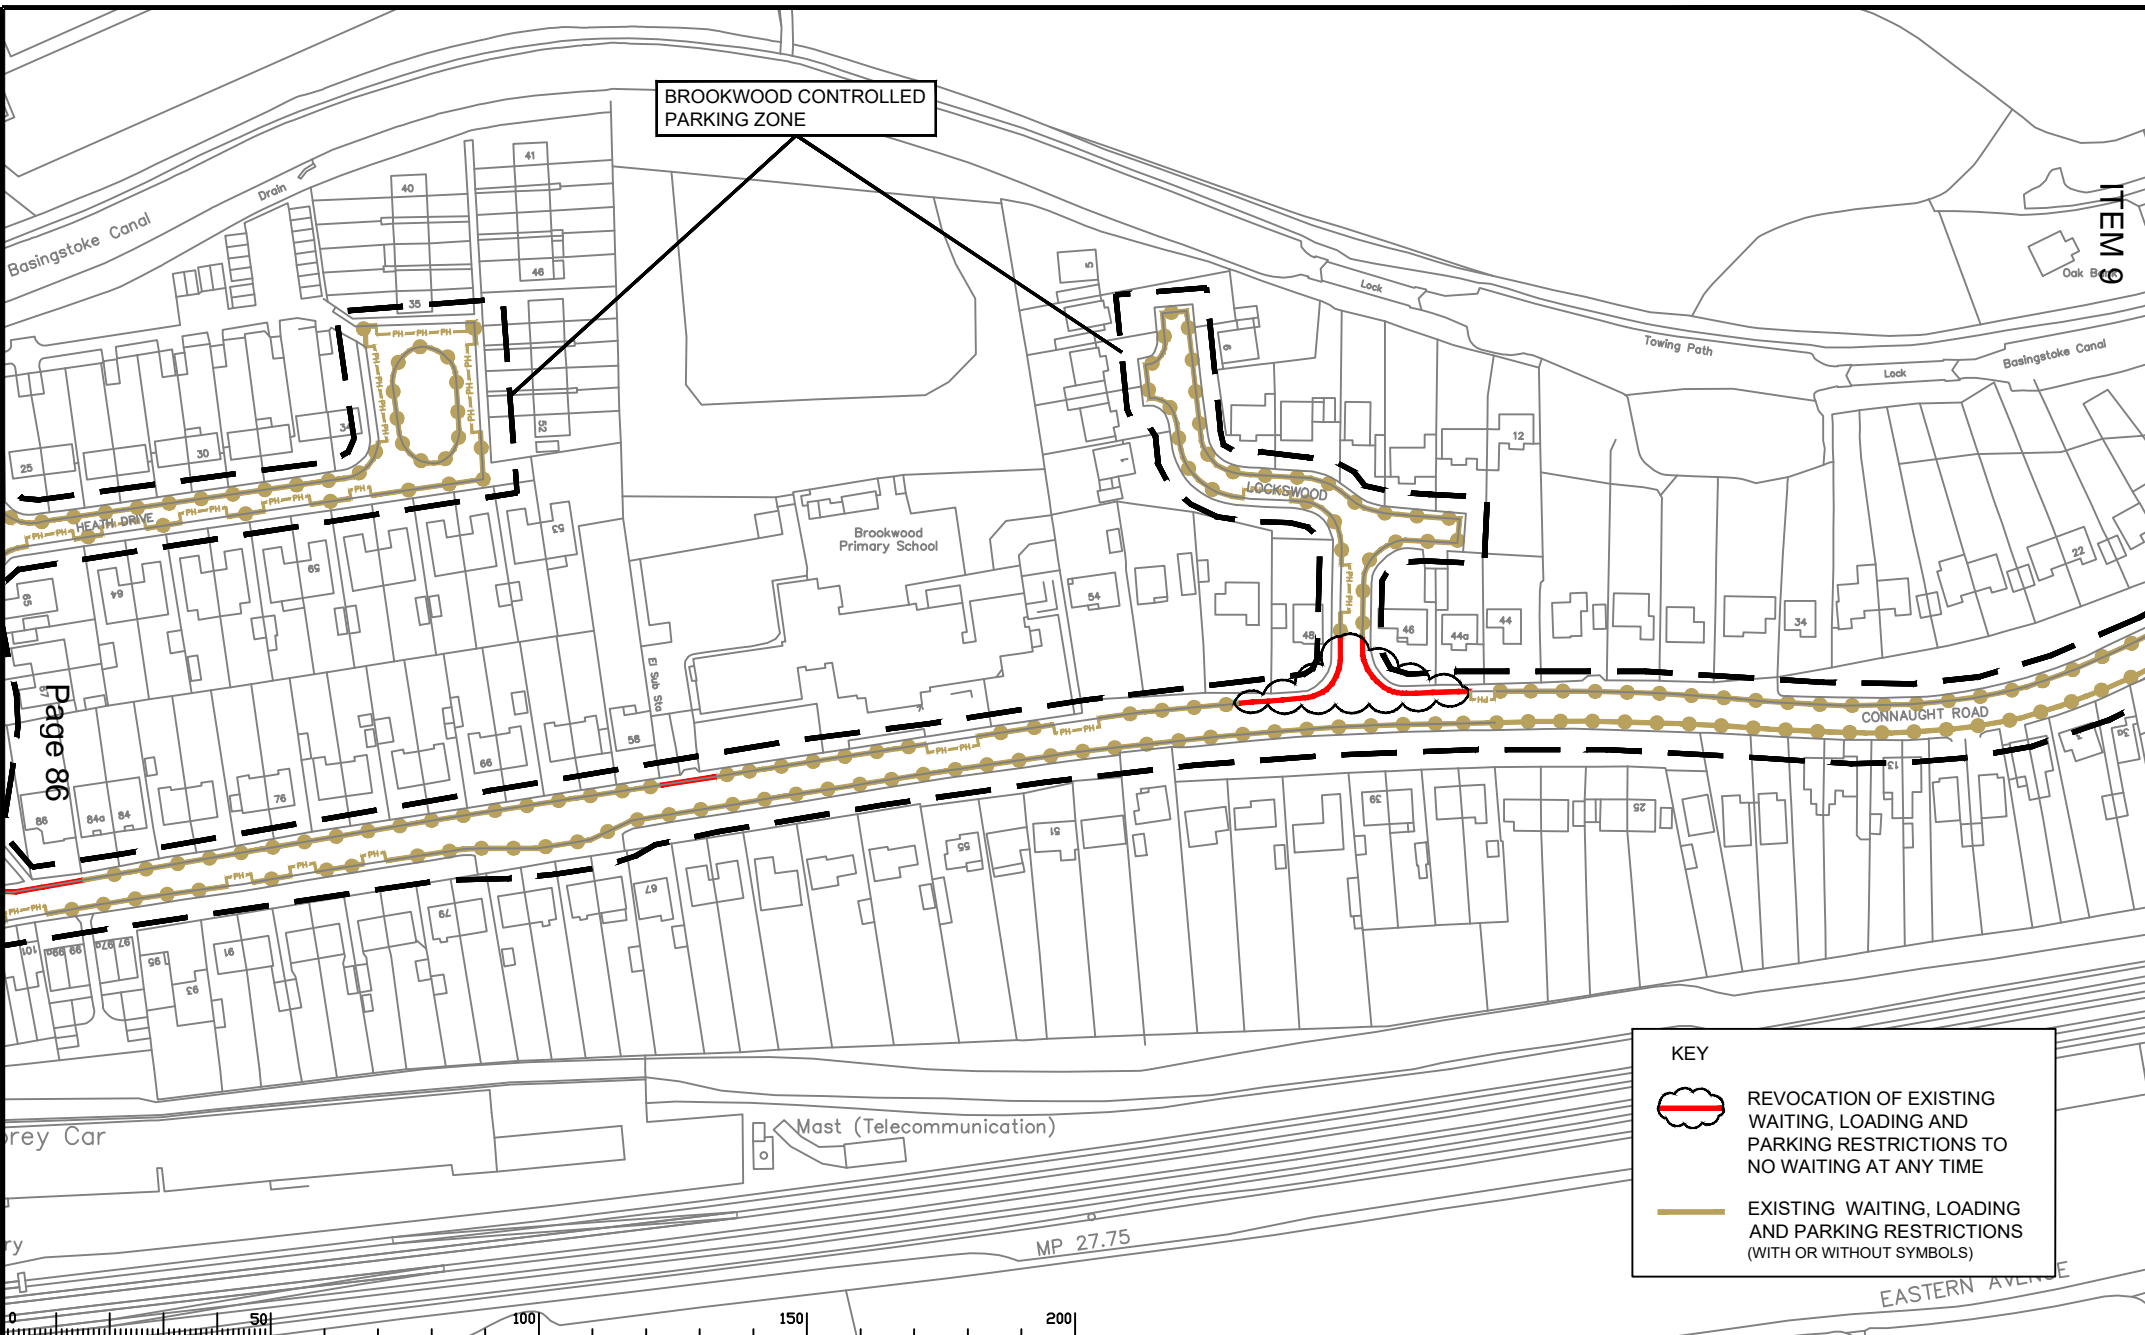Classification: PROPOSAL




BROOKWOOD CONTROLLED PARKING ZONE

KEY

-  REVOCATION OF EXISTING WAITING, LOADING AND PARKING RESTRICTIONS TO NO WAITING AT ANY TIME
-  EXISTING WAITING, LOADING AND PARKING RESTRICTIONS (WITH OR WITHOUT SYMBOLS)

Page 86

Notes

Rev.	Description	Drawn	Slg.	Date	Chkd	Slg.	Date	Appr.	Slg.	Date	North Point
A	RESTRICTIONS AMENDED	CAH	CAH	08.19	PV	PV	08.19	DC	DC	08.19	
B	RESTRICTIONS AMENDED	RB	RB	03.22	PV	PV	03.22	DC	DC	03.22	

Scale 1:1250 @A3

PROJECT

Drawing No. 20005

Rev. B

Classification PROPOSAL


BROOKWOOD DPE WOKING

IMPLEMENTED TRAFFIC ORDERS

SHEET 07

SURREY COUNTY COUNCIL
Sustainable Development
Surrey Highways

Project No. 3282/WOK
Contract Sheet No. 20005
Rev. B
Classification PROPOSAL

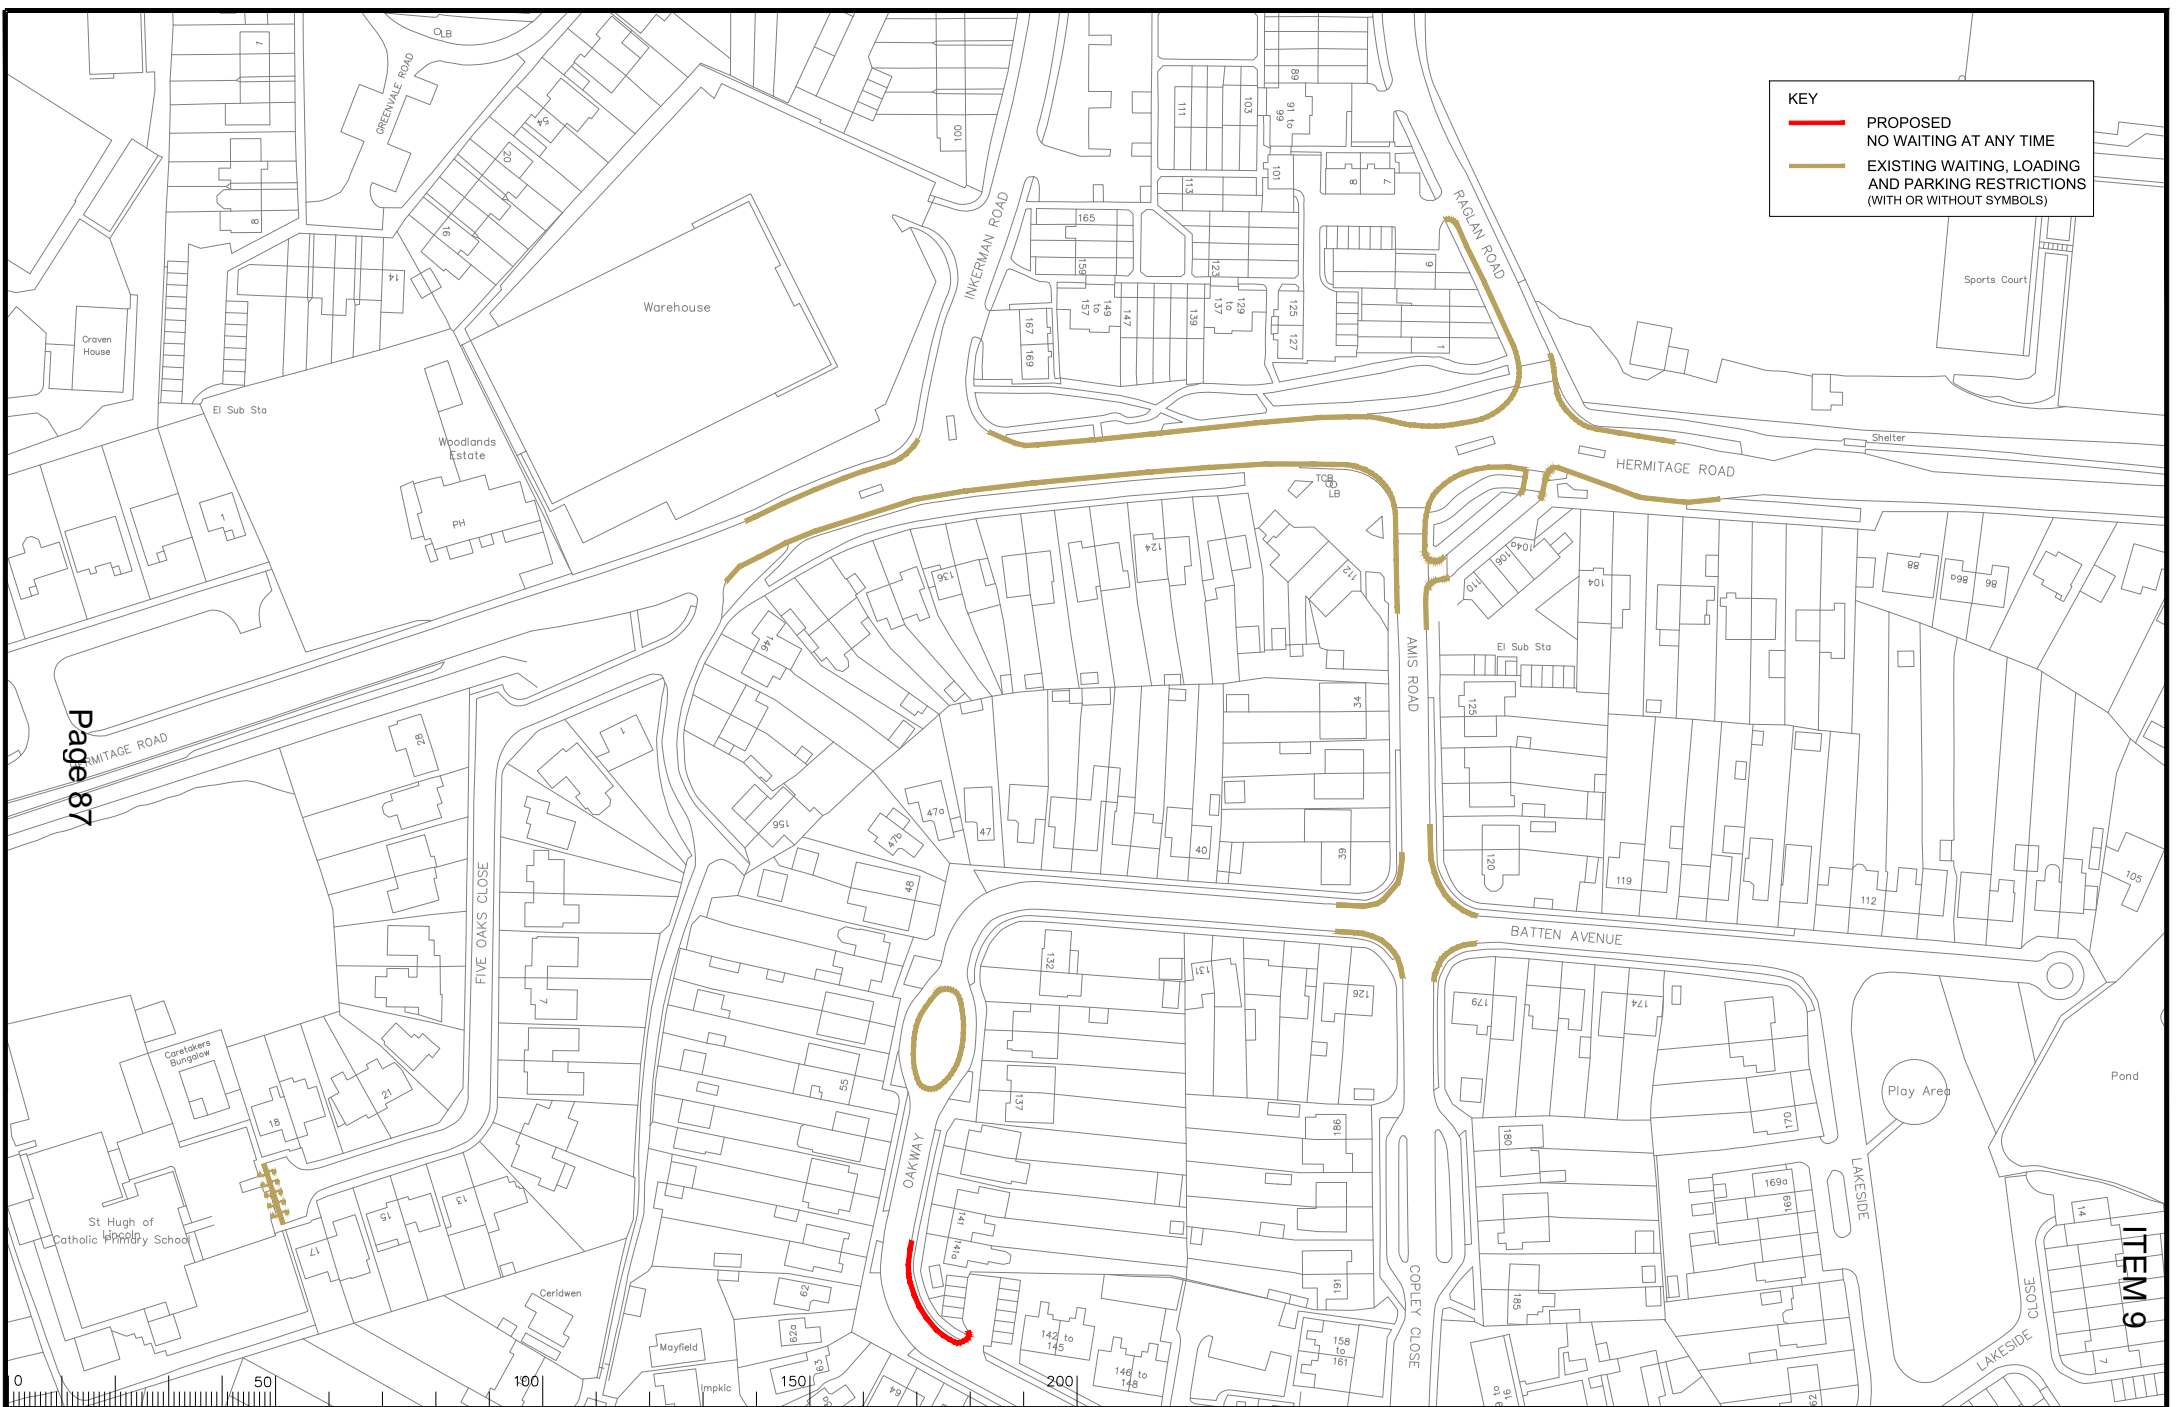

KEY

- PROPOSED NO WAITING AT ANY TIME
- EXISTING WAITING, LOADING AND PARKING RESTRICTIONS (WITH OR WITHOUT SYMBOLS)

Page 87

ITEM 9

Notes

0 50 100 150 200

Rev.	Description	Drwn	Sig.	Date	Chkd	Sig.	Date	Appr	Sig.	Date
A	RESTRICTIONS AMENDED	CAH	CAH	08.19	PW	PW	08.19	DC	DC	08.19
B	RESTRICTIONS AMENDED	CAH	CAH	09.20	PW	PW	09.20	DC	DC	09.20
C	RESTRICTIONS AMENDED	RB	RB	01.22	PW	PW	01.22	DC	DC	01.22

North Point

Based upon the Ordnance Survey mapping with the permission of the Controller of Her Majesty's Stationery Office. © Crown copyright. Unauthorised reproduction infringes Crown copyright and may lead to prosecution or civil proceedings. Survey Court's Council LA 278872 1006.

Drawn by RB Sig. RB Date 01.22

Checked by Originator PW Sig. PW Date 01.22

Approved by PW Sig. PW Date PW

KNAPHILL DPE WOKING

IMPLEMENTED TRAFFIC ORDERS

Project No. 3282/WOK
Contract Sheet No. 20023
Drawing No. C1
Classification PROPOSED

SHEET OF

This page is intentionally left blank