
Sketch Landscape Masterplan (restored site)

Norman Marshall

Auclaye Brickworks, adj Knoll Farm, Capel, Surrey

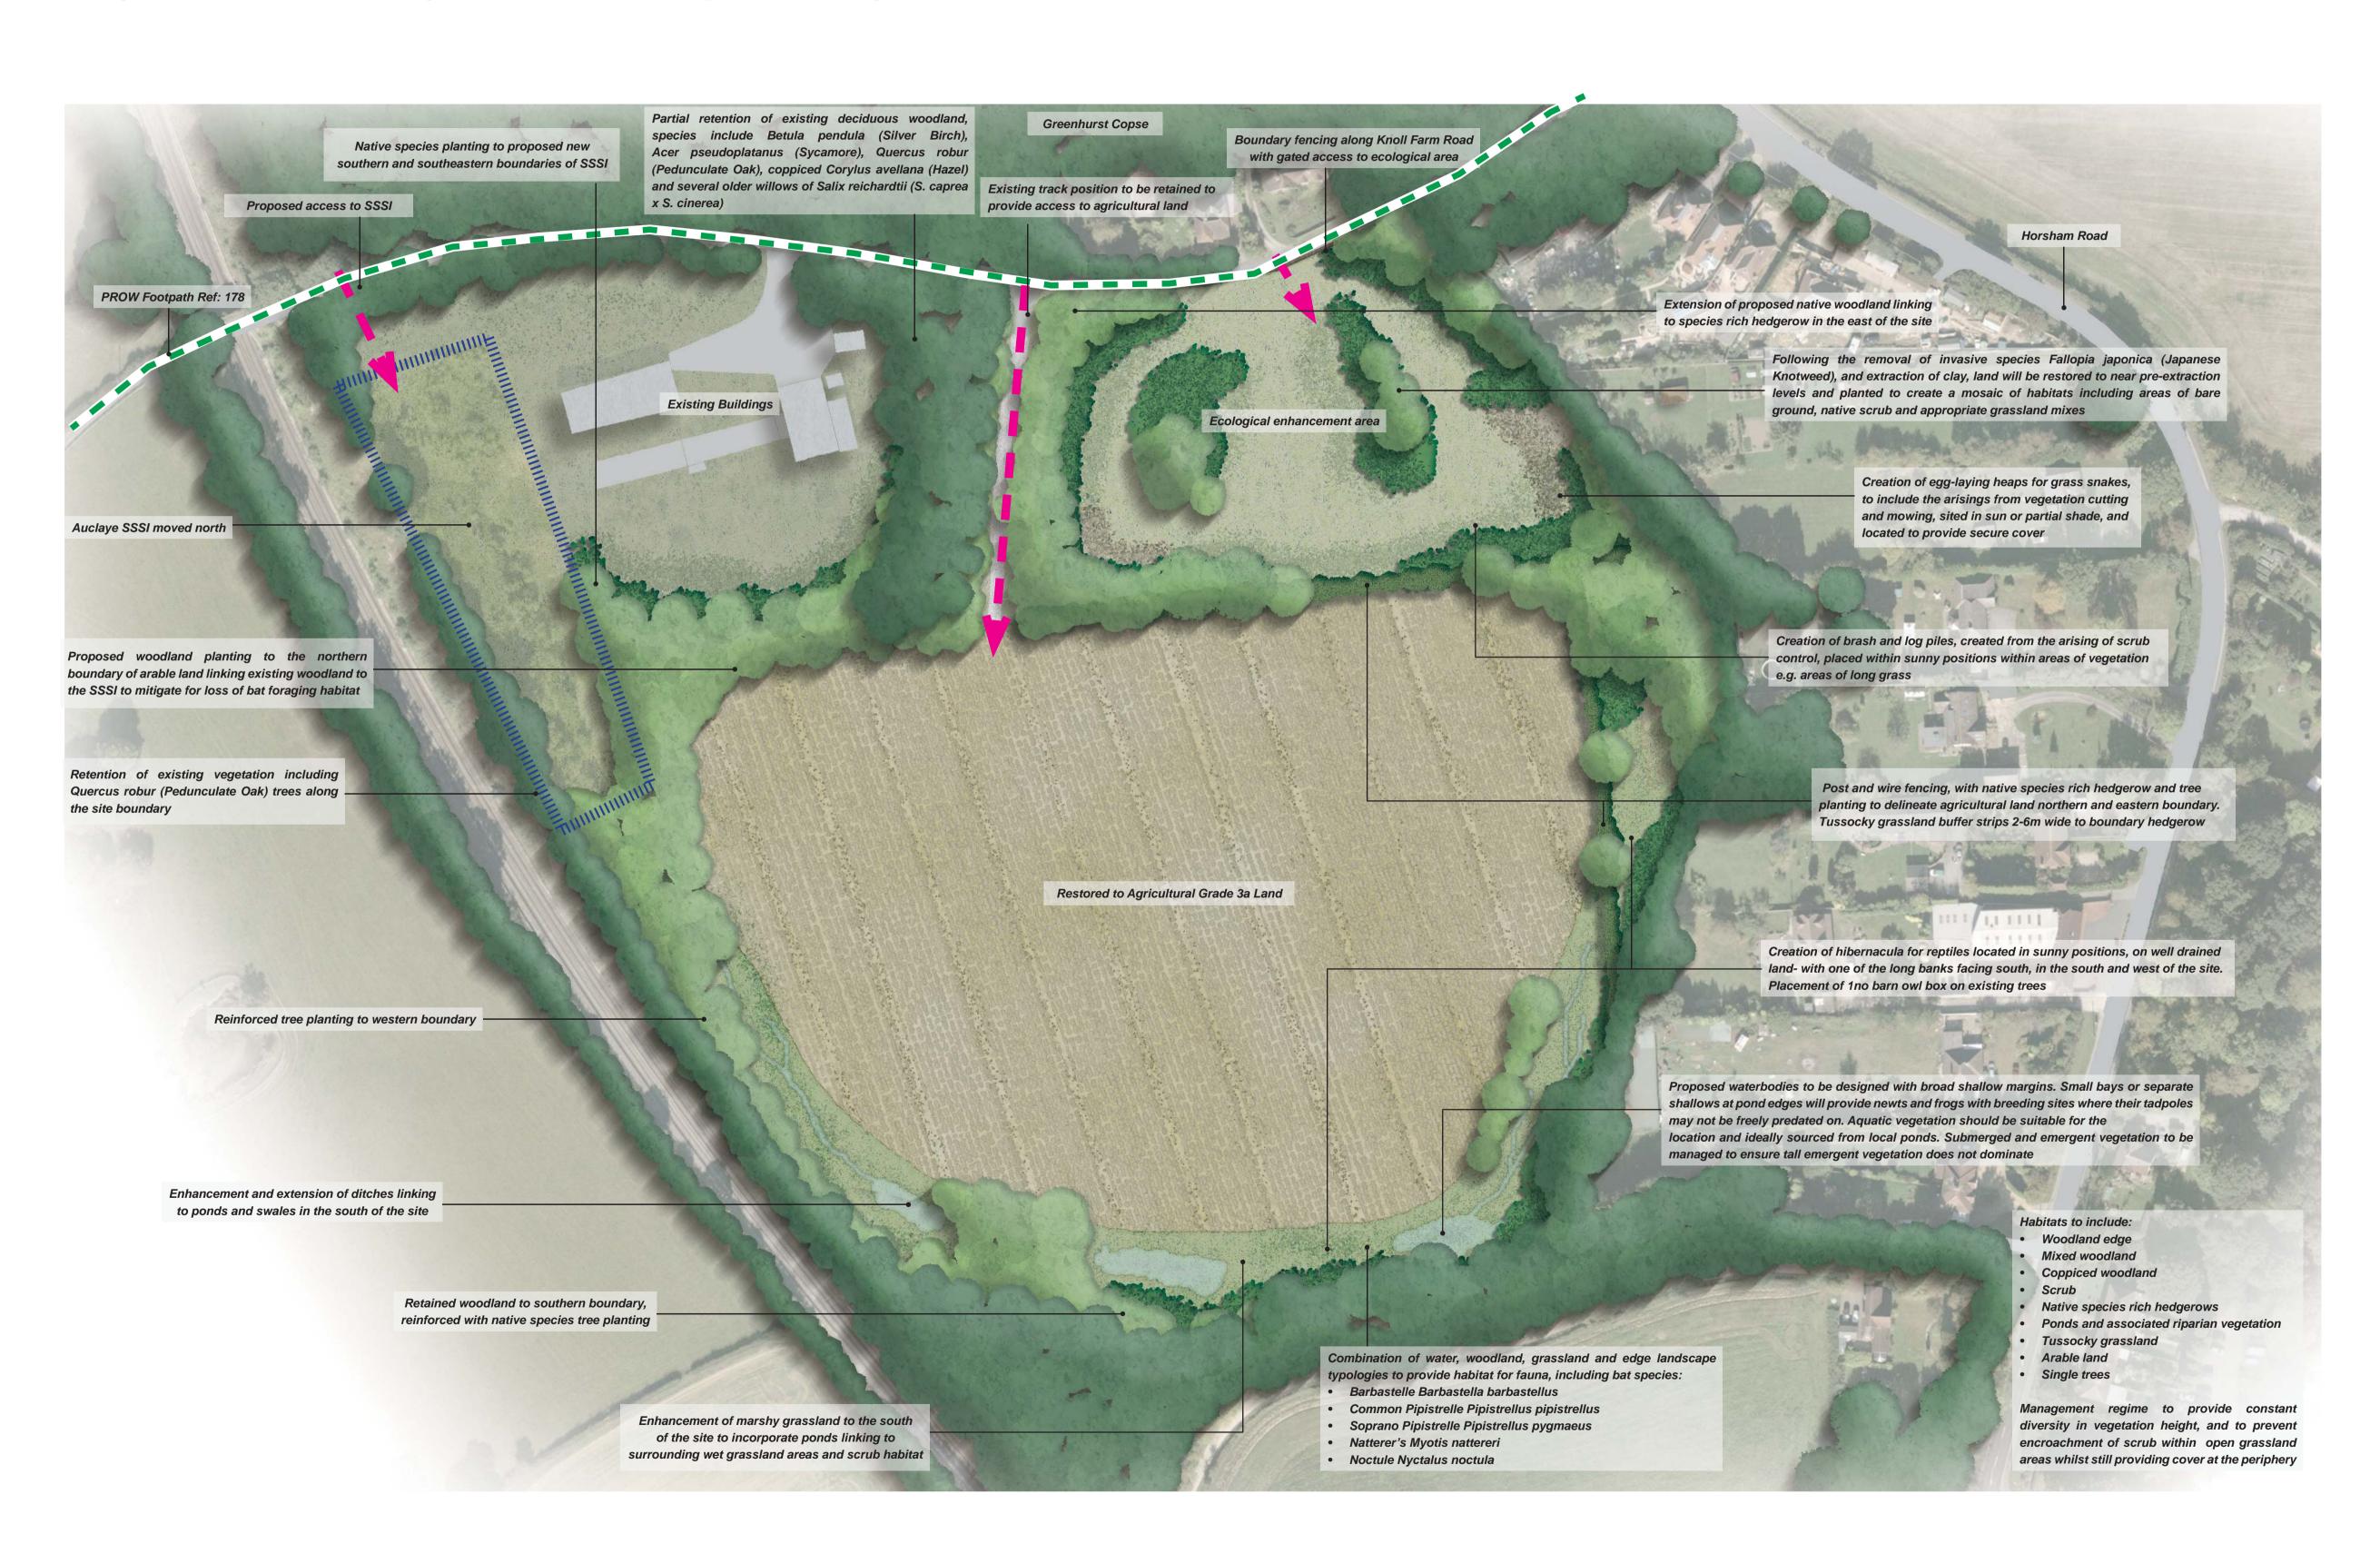



Lloyd Bore Landscape Architects. Do not scale from this drawing.

All dimensions to be checked on site by contracto prior to commencement of any work.

All materials, components and workmanship shall comply with the relevant British Standards, Codes of Practice and manufacturers written instructions

LEGEND



Existing trees/woodland



Proposed trees/woodland



Proposed grassland/



Proposed tree lined



Proposed pond



Proposed areas of bare



Proposed arable land

rev date. **28/10/15**

- Client details amended

3440 / DR/001 drawing no. client and project.

Norman Marshall Auclaye Brickworks, adj Knoll Farm, Capel, Surrey

drawing title.

Sketch Landscape Masterplan

PLANNING 1:1000

drawn by. **LW** checked by. **JB**

CANTERBURY KENT CT1 1UT

33 ST GEORGE'S PLACE

- t: 01227 464 340 e: mail@lloydbore.co.uk
- w: www.lloydbore.co.uk

This page is intentionally left blanl