
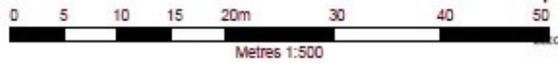


COMPOUND

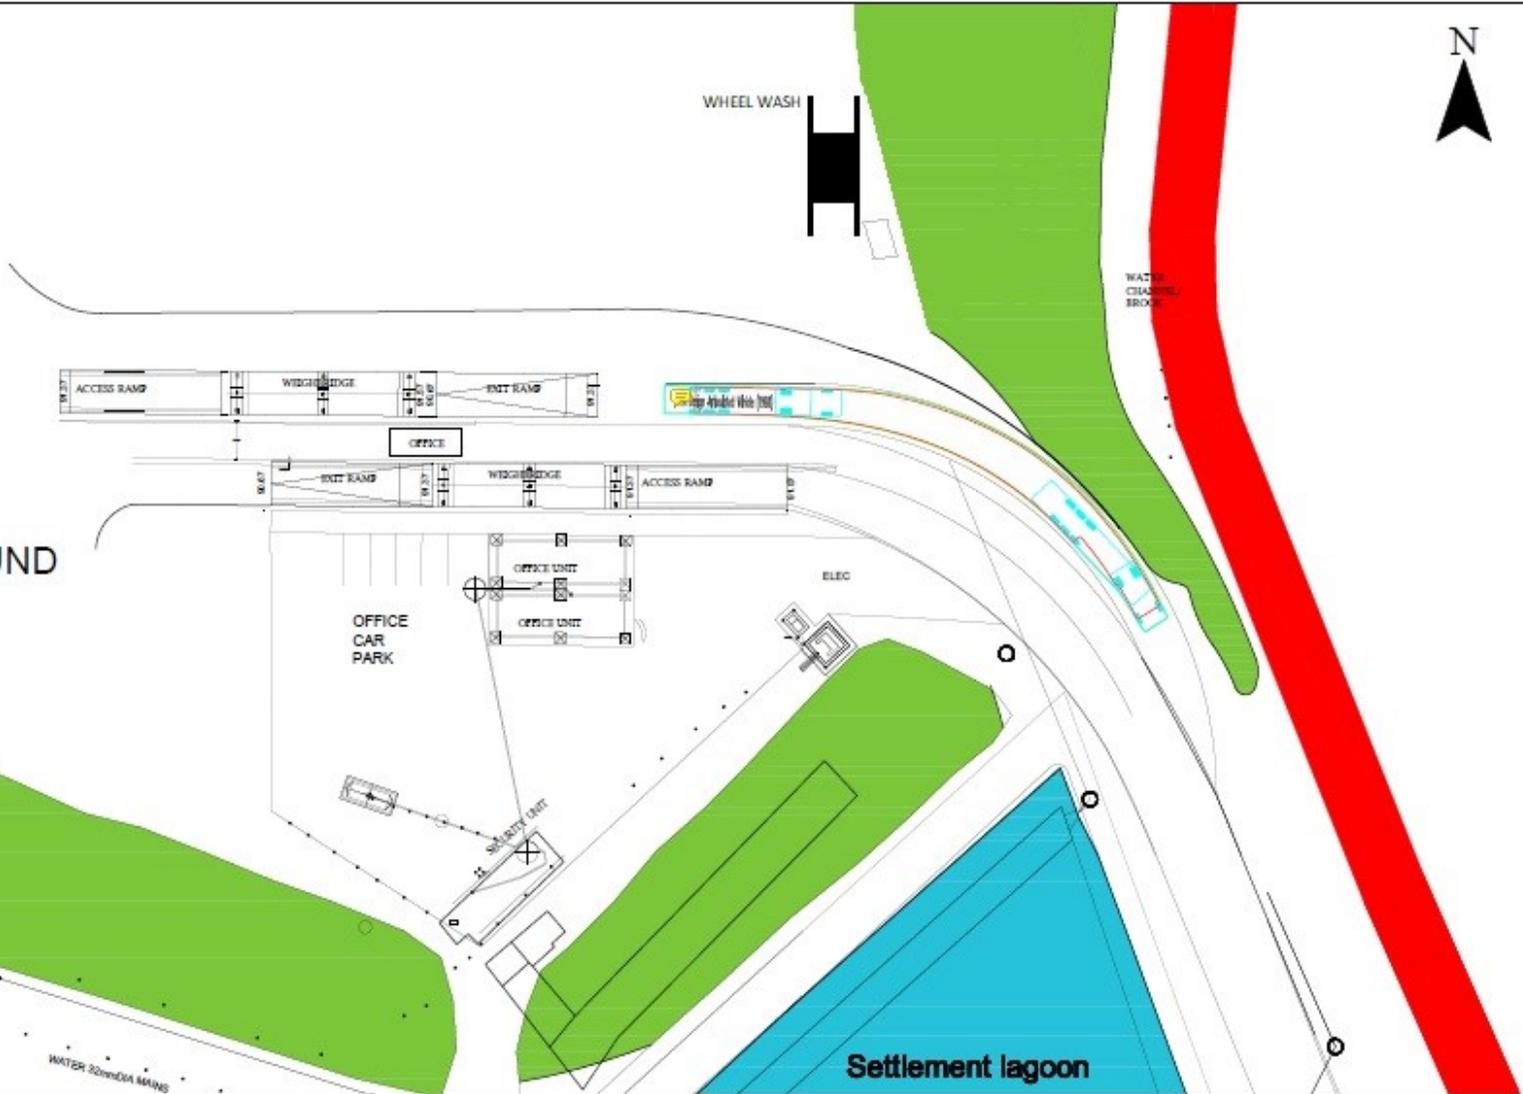

NOTES

- 1. BASED ON PLAN OF THE PERMITTED SITE LAYOUT FILE REF: ' FIGURE 10' DATED 19.09.2013. SEE DRAWING 10-1 FOR DETAILED PLAN.
- 2. BASED ON SITE SURVEY FILE REF MERCER SOUTH AS BUILT 110418 VER13.DWG, SURVEY DIGITISED 11.04.2018.

NOTES

- THE SITE BOUNDARY
- SOIL MOUND SITE SCREENING
- SETTLING LAGOON



SLR

ASPECT HOUSE
ASPECT BUSINESS PARK
BENNERLEY ROAD
NOTTINGHAM NG6 8WR
T: 01159 547200
F: 01159 751576
www.slronline.com

MERCERS SOUTH
PLANNING APPLICATION
PROPOSED SITE LAYOUT
Phases 1 and 2
FIGURE 10-5

Scale 1:500 @ A3 Date December 2022

This page is intentionally left blank