




  



**SURREY COUNTY COUNCIL**  
 Sustainable Development  
 4  
 DRAFT

A29 STANE STREET  
 OCKLEY VILLAGE  
 PROPOSED SIGNS & ROAD IMPROVEMENTS

A29 STANE STREET  
 CATHILL LANE  
 A29 STANE STREET

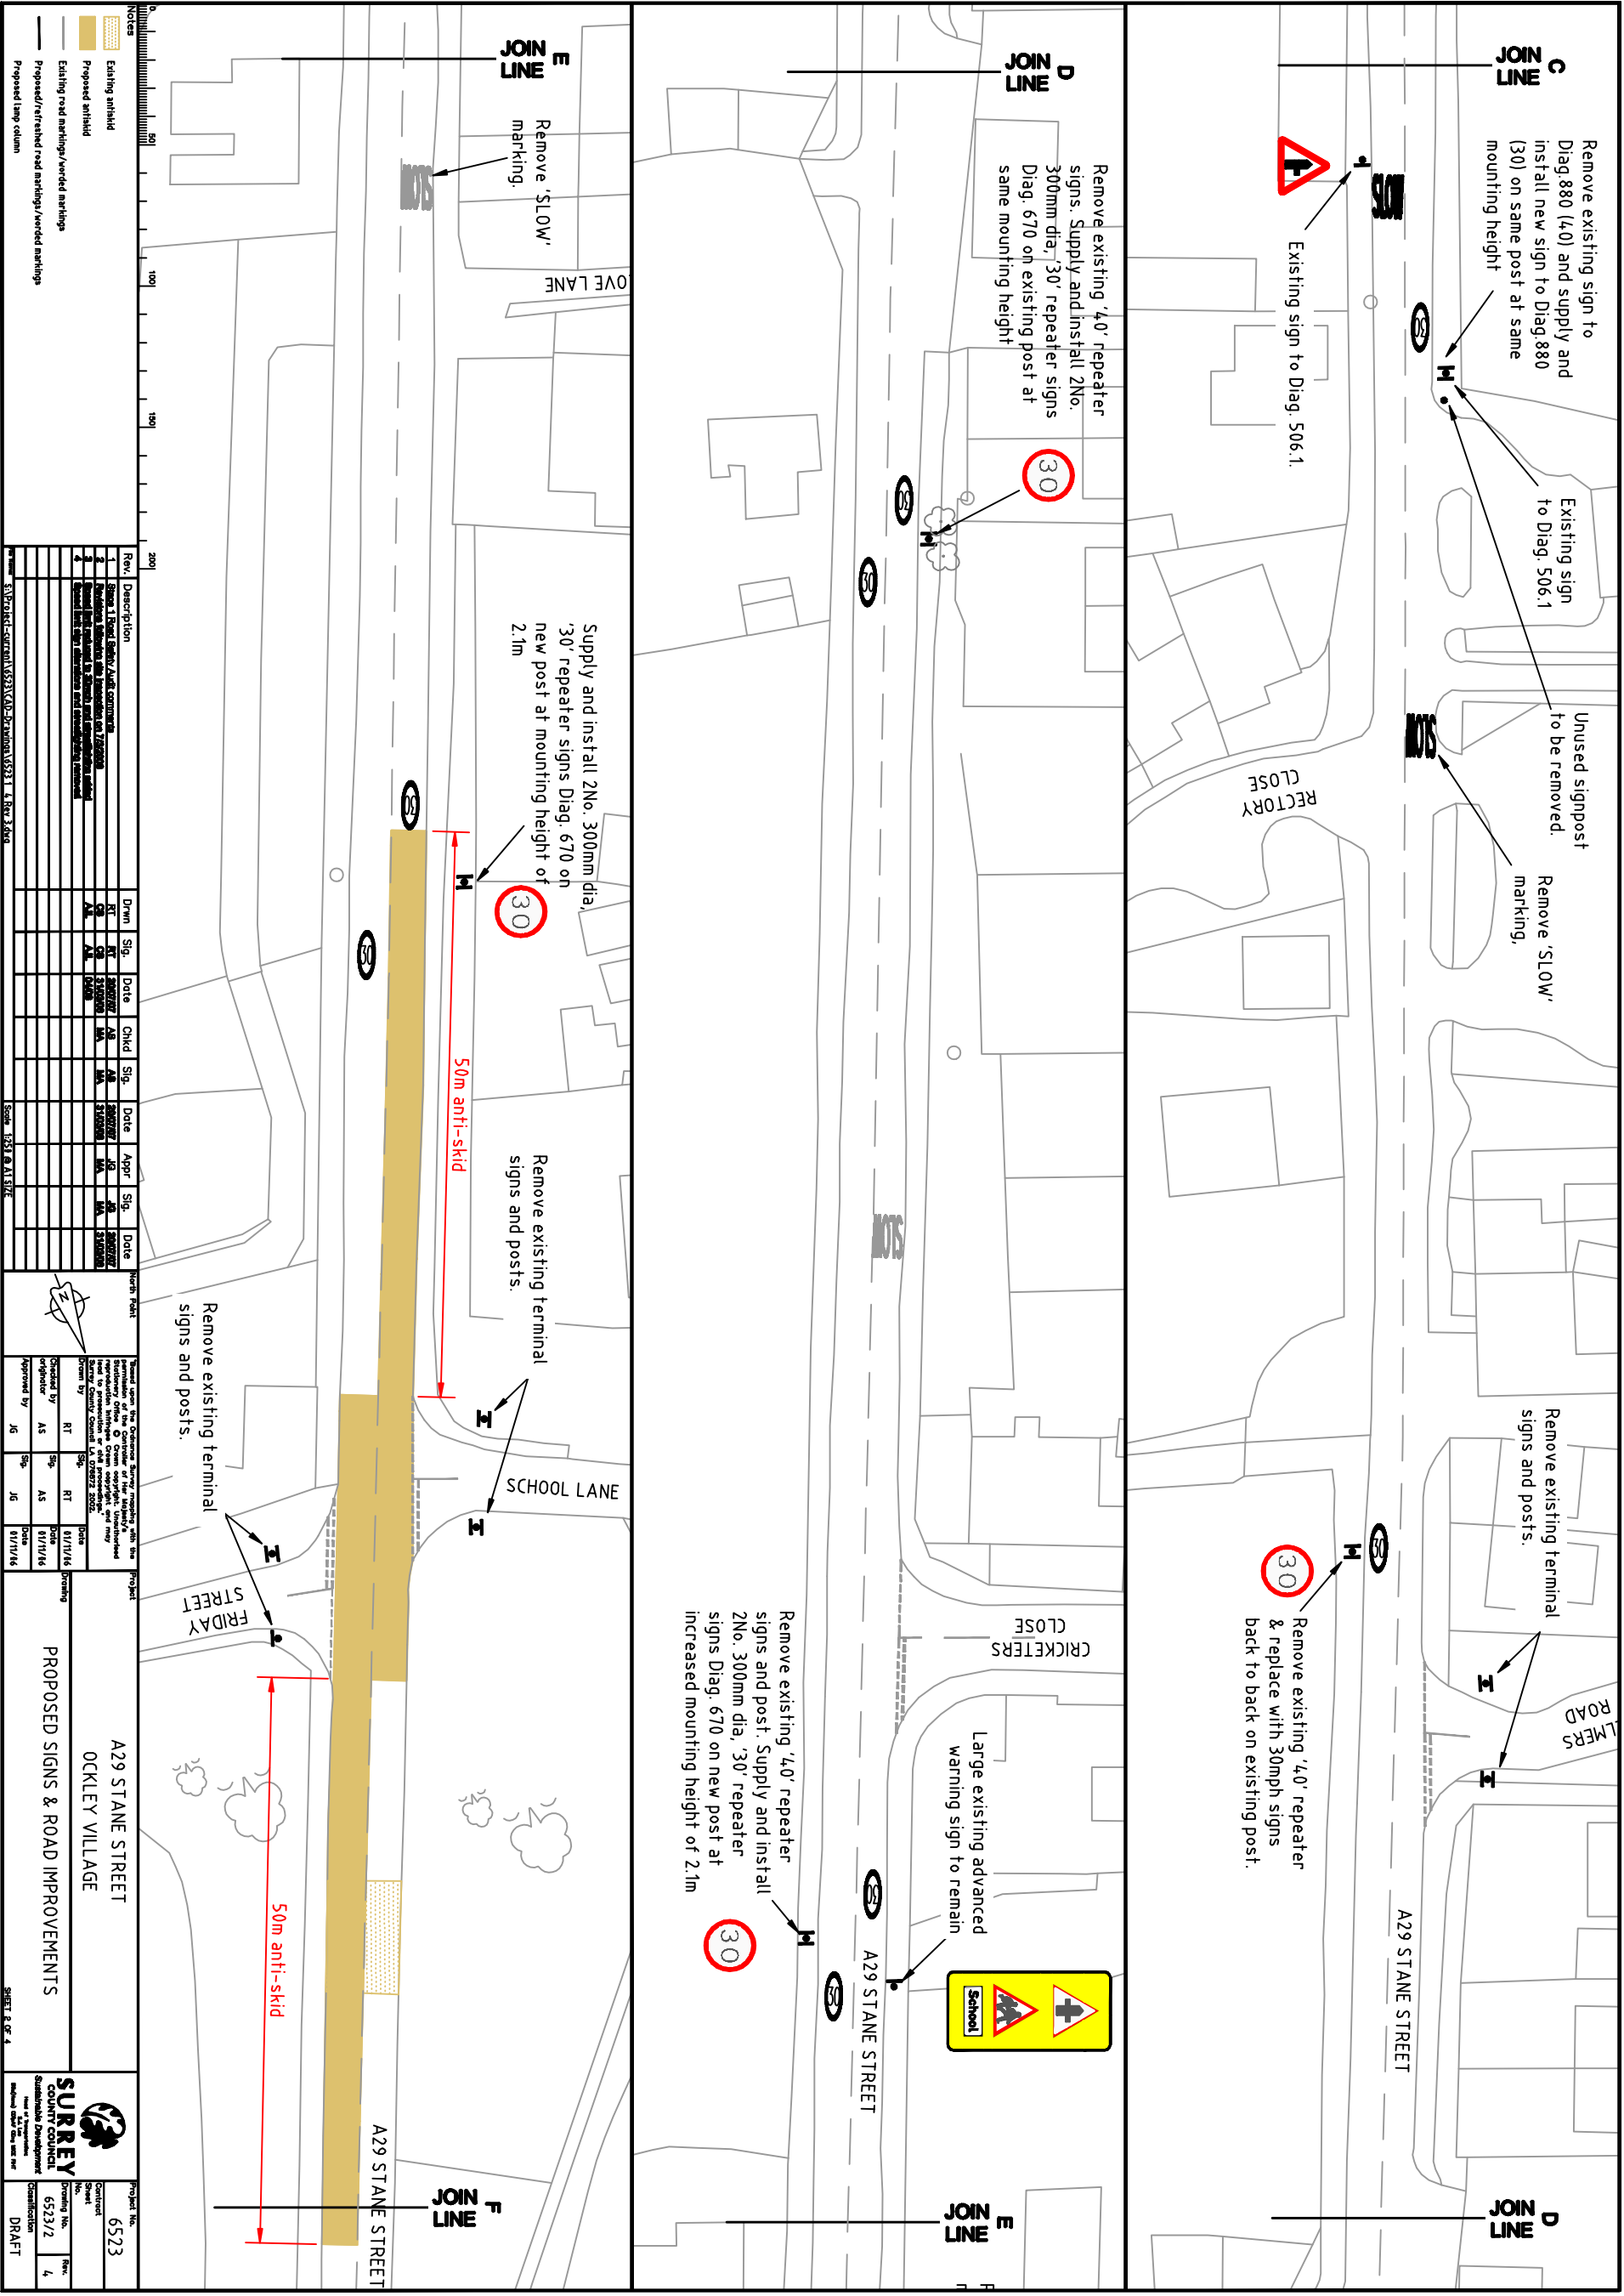



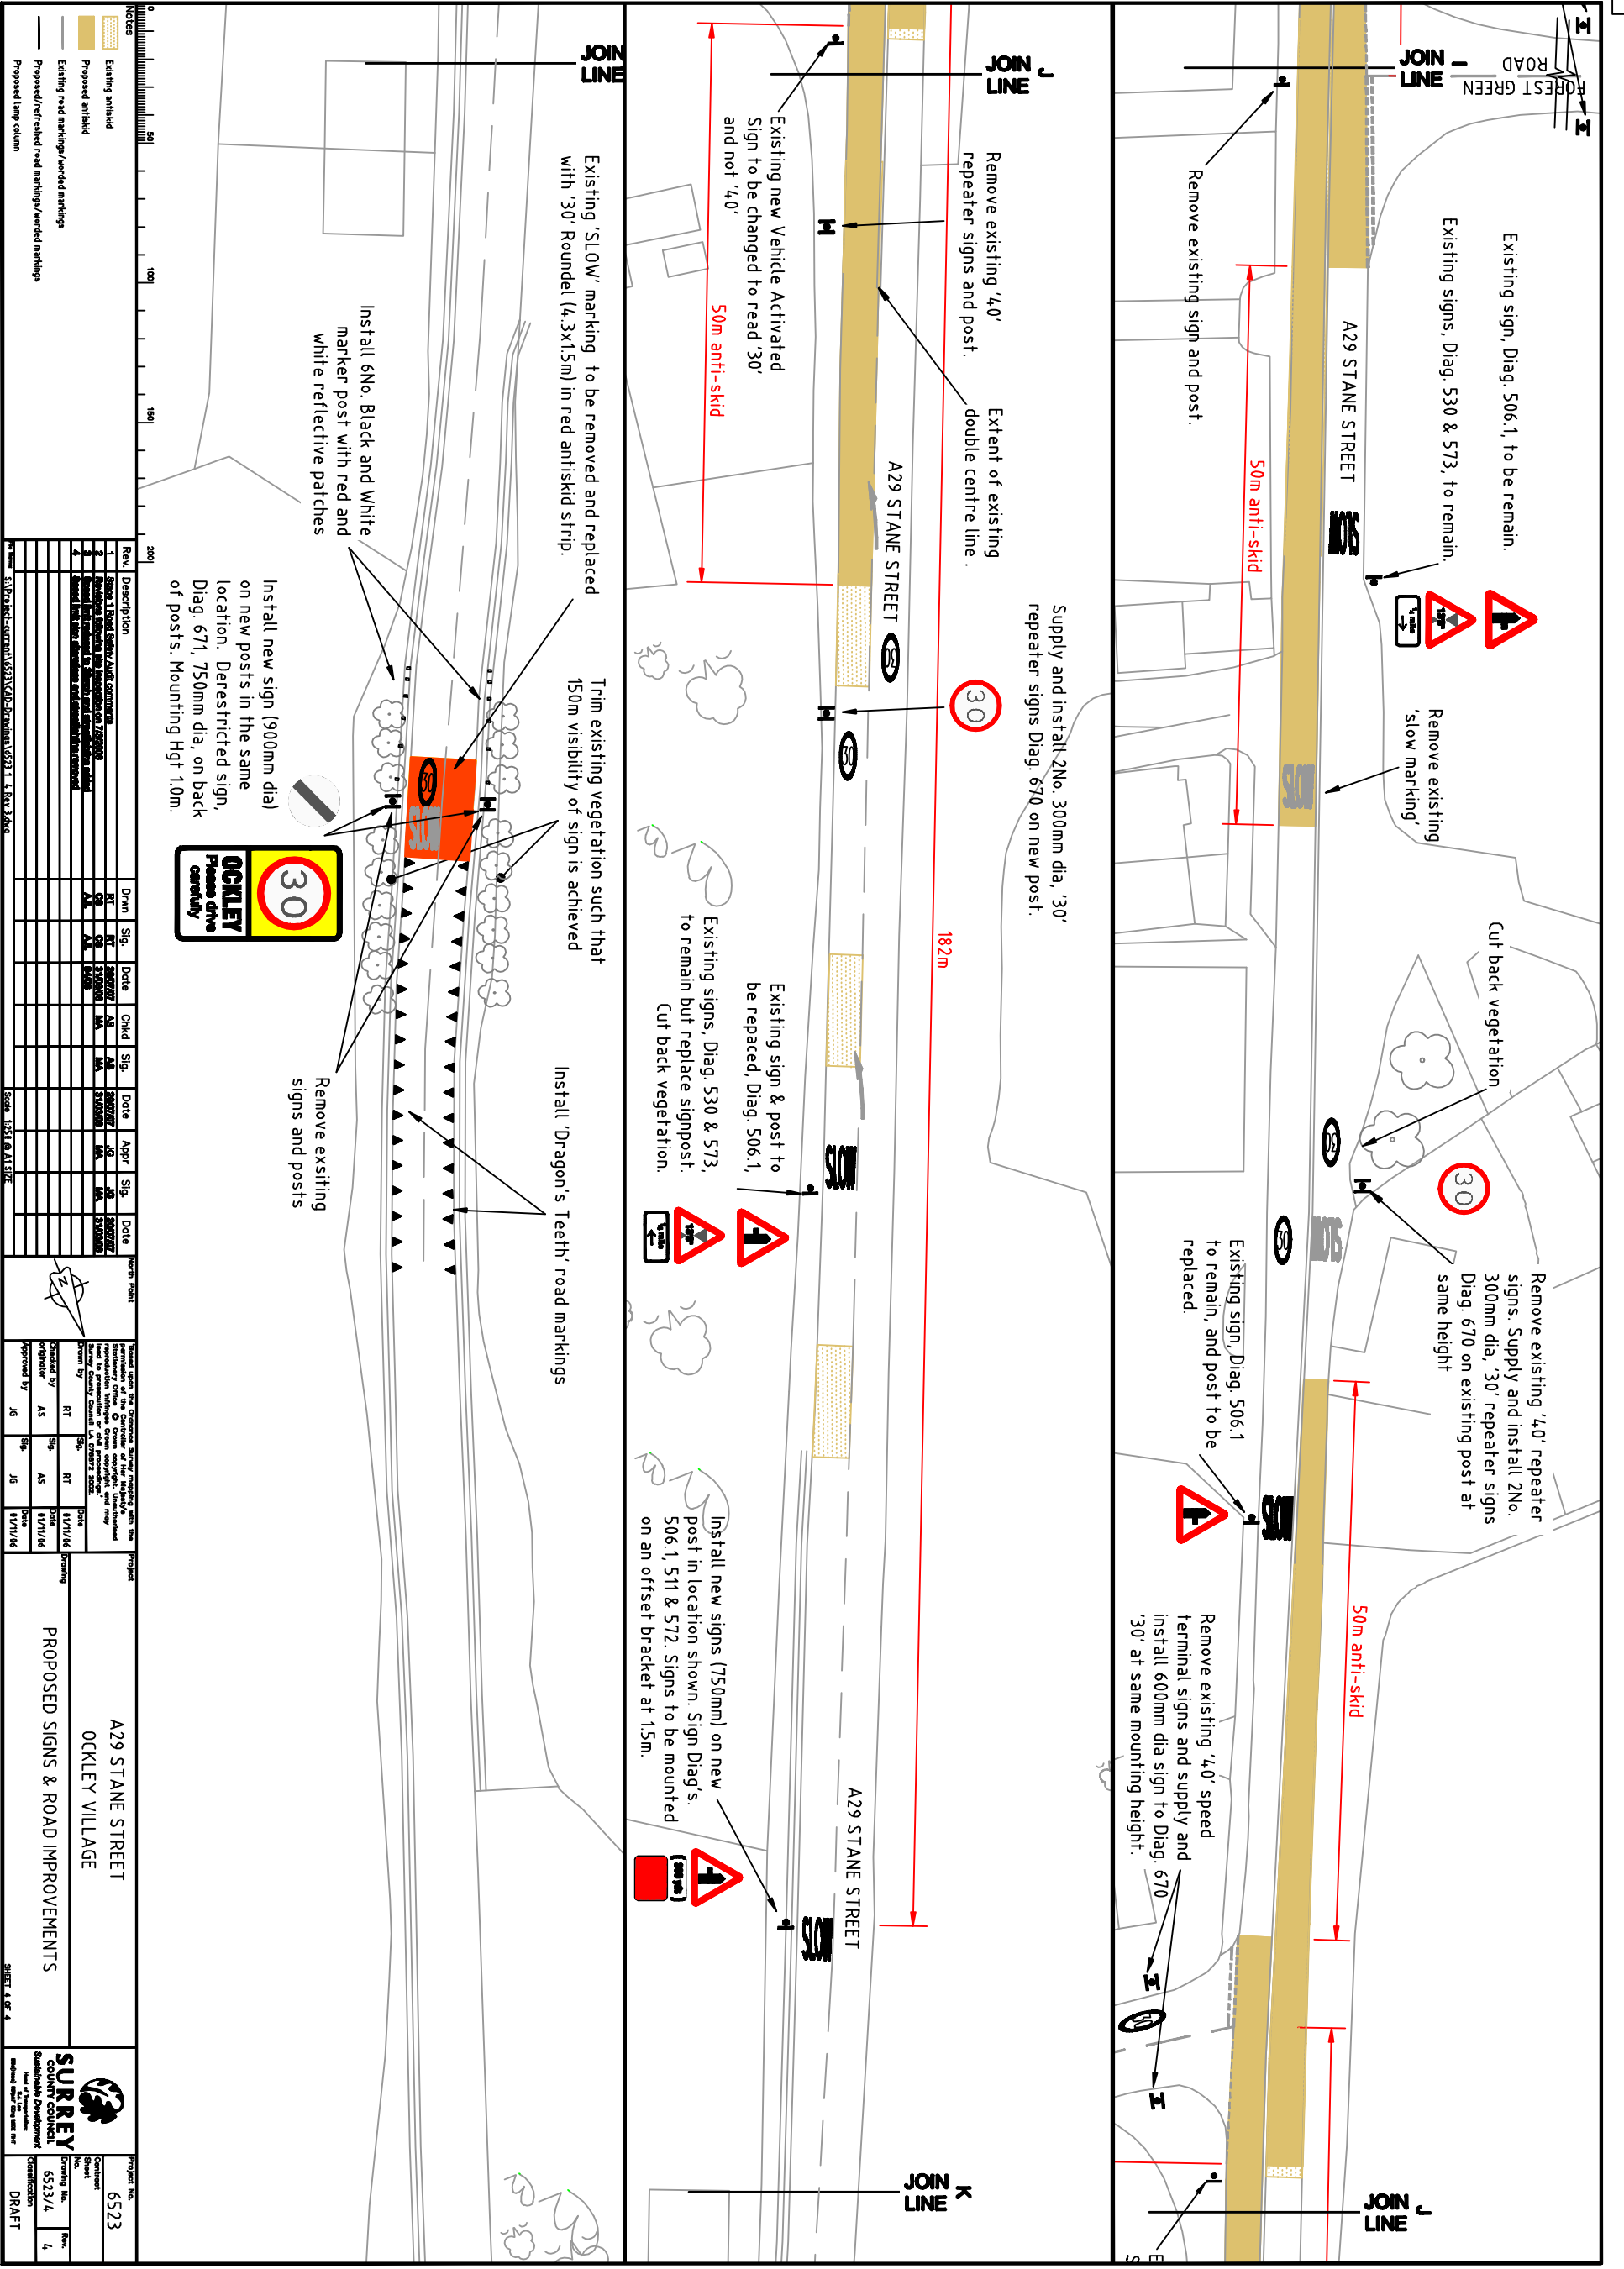

Notes

- Existing antiskid
- Proposed antiskid
- Existing road markings/vered markings
- Proposed/revised road markings/vered markings
- Proposed lamp column

Rev.	Description	Drawn	Sig.	Date	Chkd	Sig.	Date	Aprd	Sig.	Date	North Point

Checked by	Sig.	Date	Approved by	Sig.	Date
AS	AS	01/11/16	JG	JG	01/11/16

Project No. 6523  
 A29 STANE STREET  
 OCKLEY VILLAGE  
 PROPOSED SIGNS & ROAD IMPROVEMENTS  
 SHEET 4 OF 4  
 SURREY COUNTY COUNCIL  
 Sustainable Development  
 5523/4  
 DRAFT