


ITEM 13 - ANNEX 2

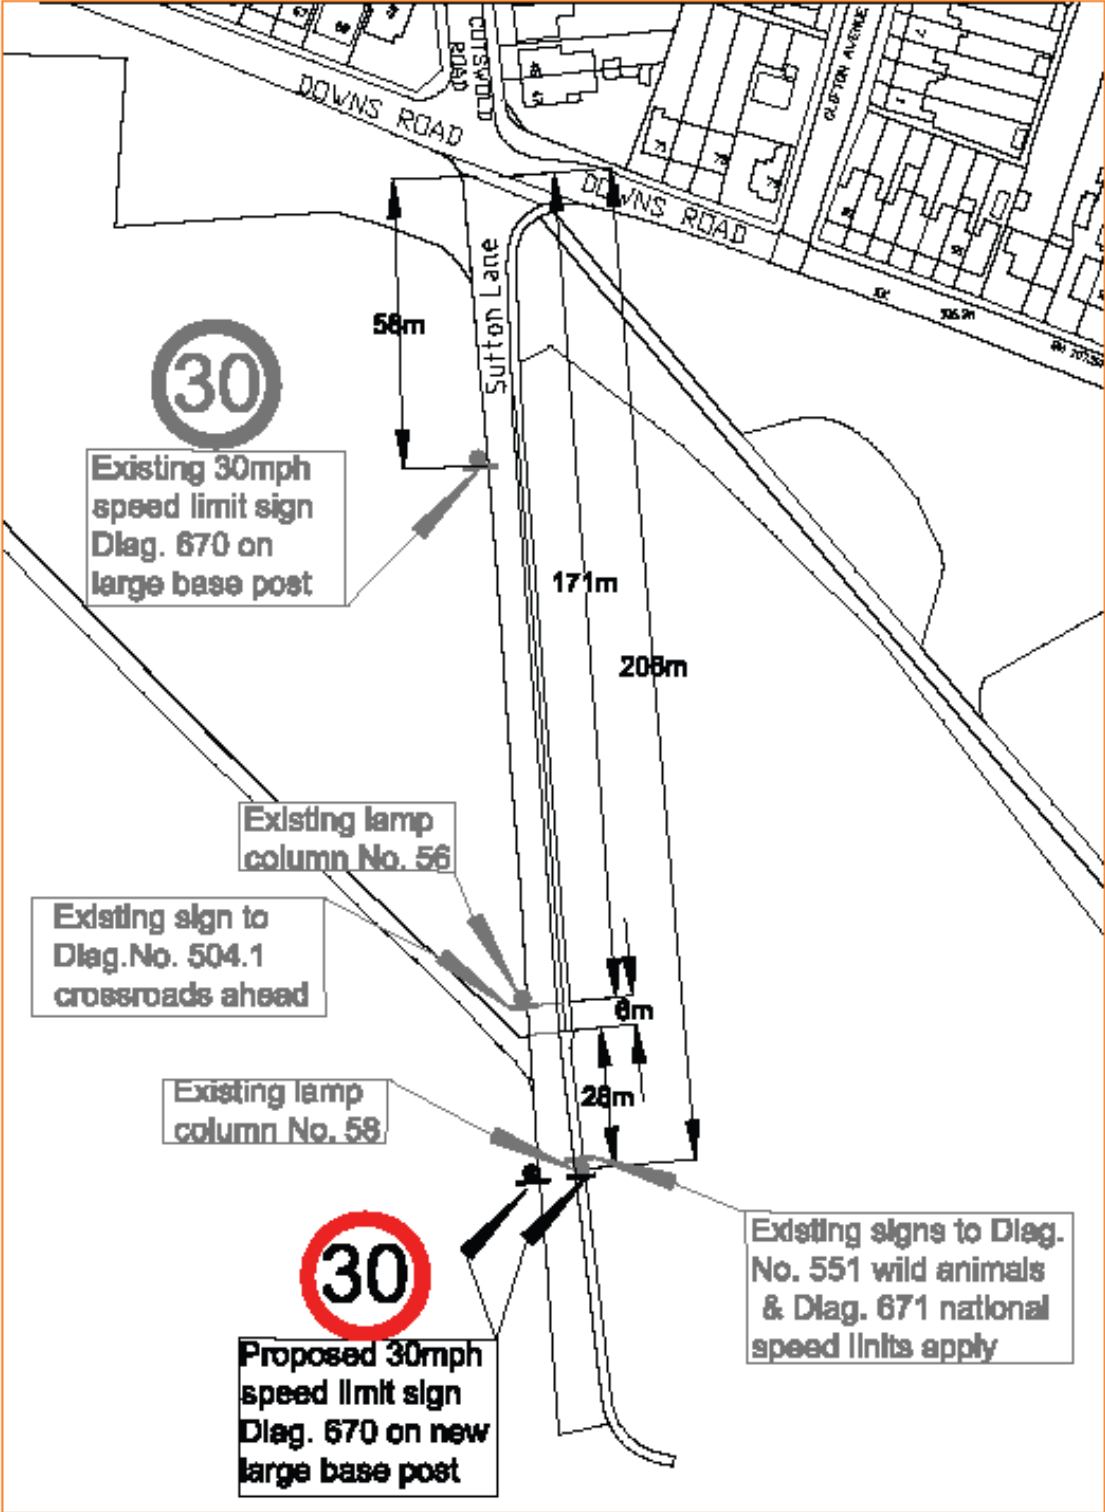

Drawing supplied by London Borough of Sutton

