


ITEM 13 - ANNEX 1

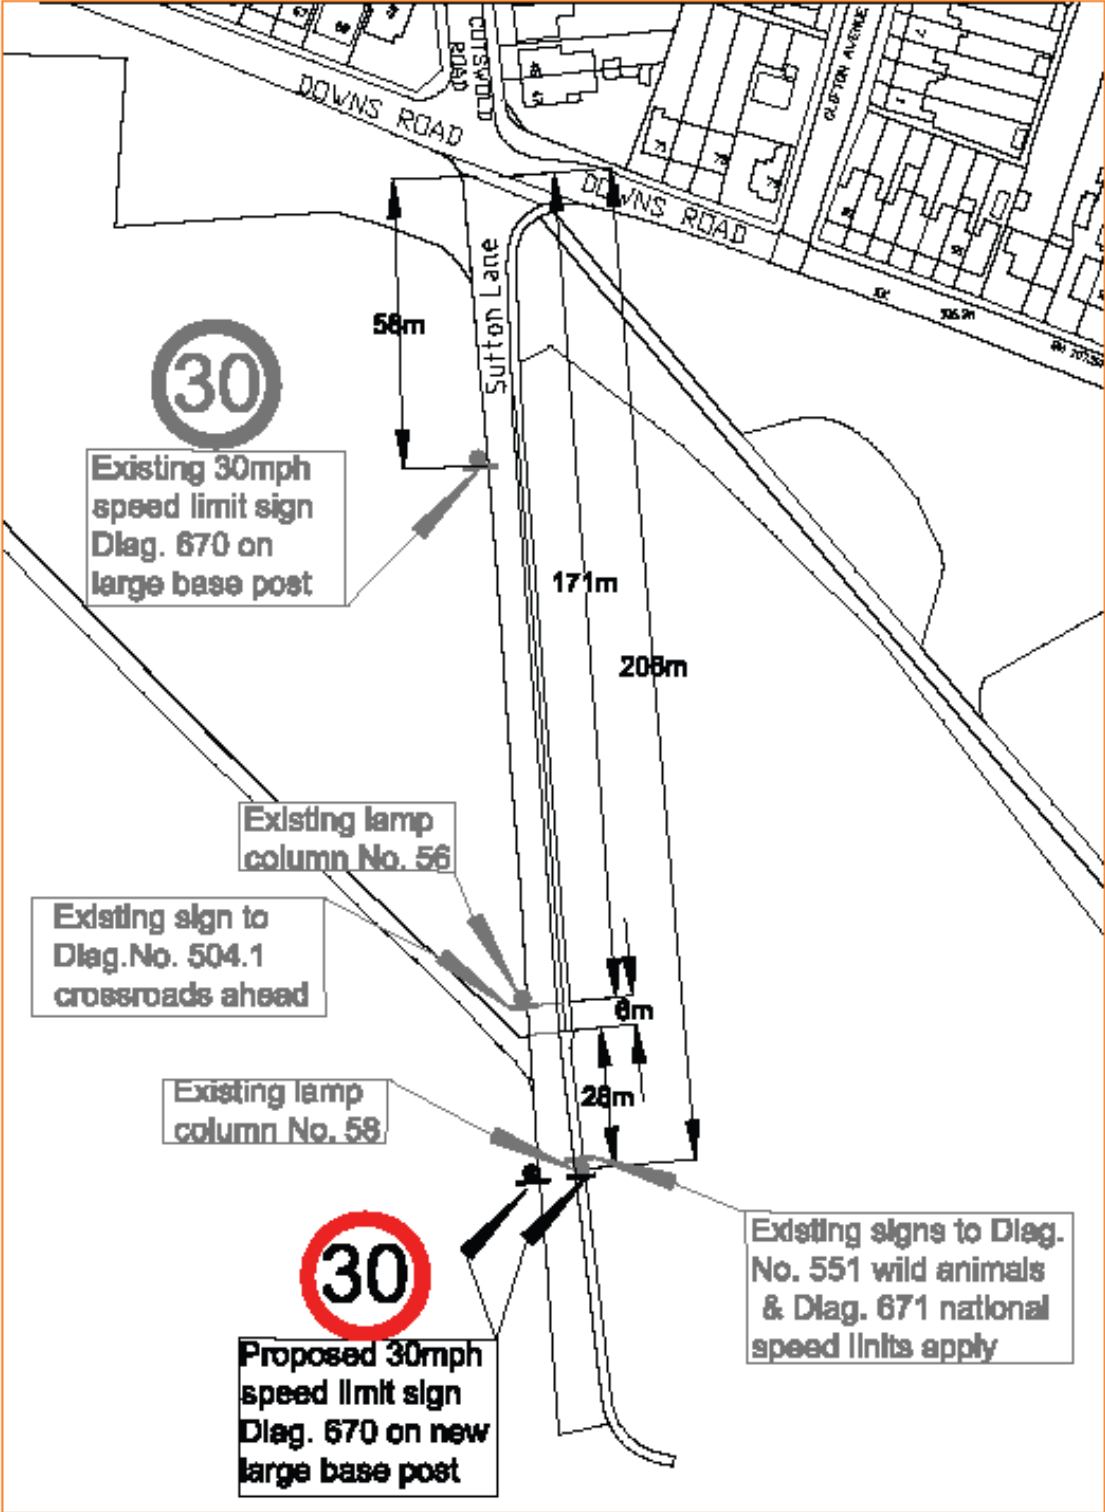

Drawing supplied by London Borough of Sutton

