



- KEY:
- SITE BOUNDARY
 - EXISTING HIGHWAY LAND
 - LAND TO BE ACQUIRED
 - TEMPORARY RIGHTS LAND
 - TEMPORARY RIGHTS LAND - UNKNOWN OWNERSHIP
 - EXTENT OF LAND REGISTRY TITLE

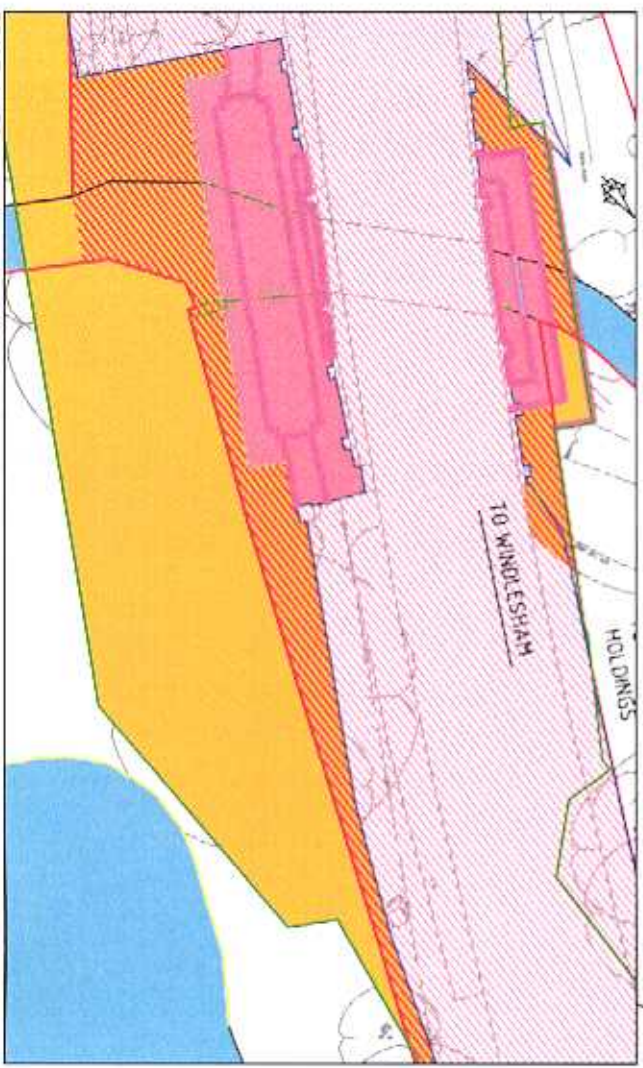

PLAN

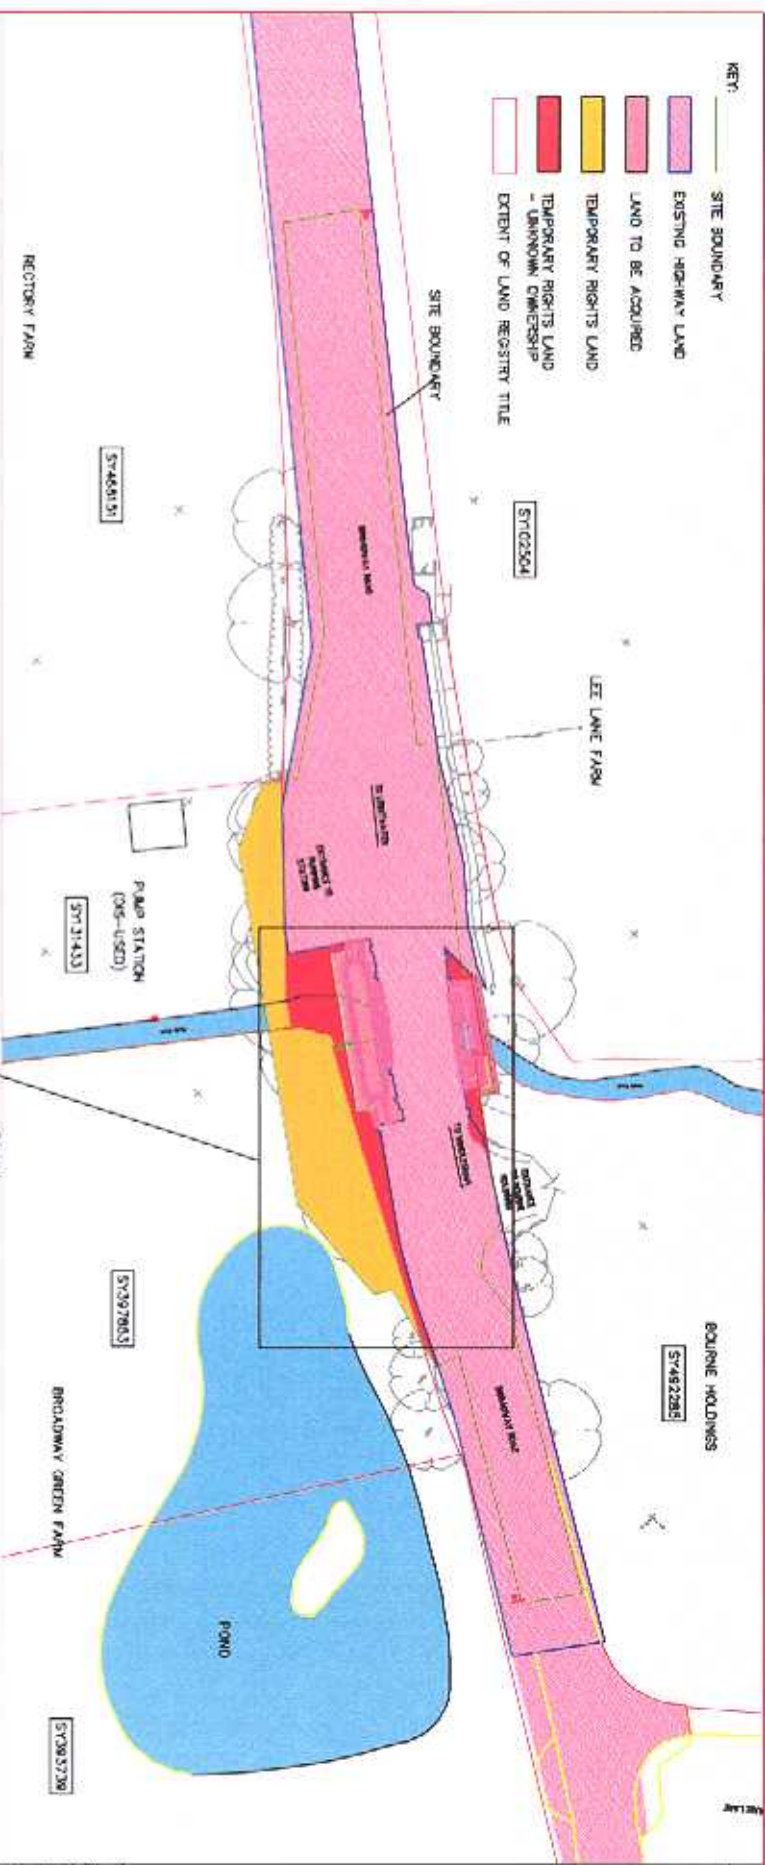

BROADWAY ROAD BRIDGE

A329

LOCATION PLAN

1. This drawing shall be read in conjunction with all drawings listed on drawings 2145/01

SURREY COUNTY COUNCIL

32LB/01

32LB

AS SHOWN

BRIDGE STRENGTHENING (L/510 BROADWAY ROAD) LIGHTWATER

CPO REFERENCING PLAN

Item No.	Description	Quantity	Unit
1
2
3
4
5
6
7
8
9
10