


A - A



B - B

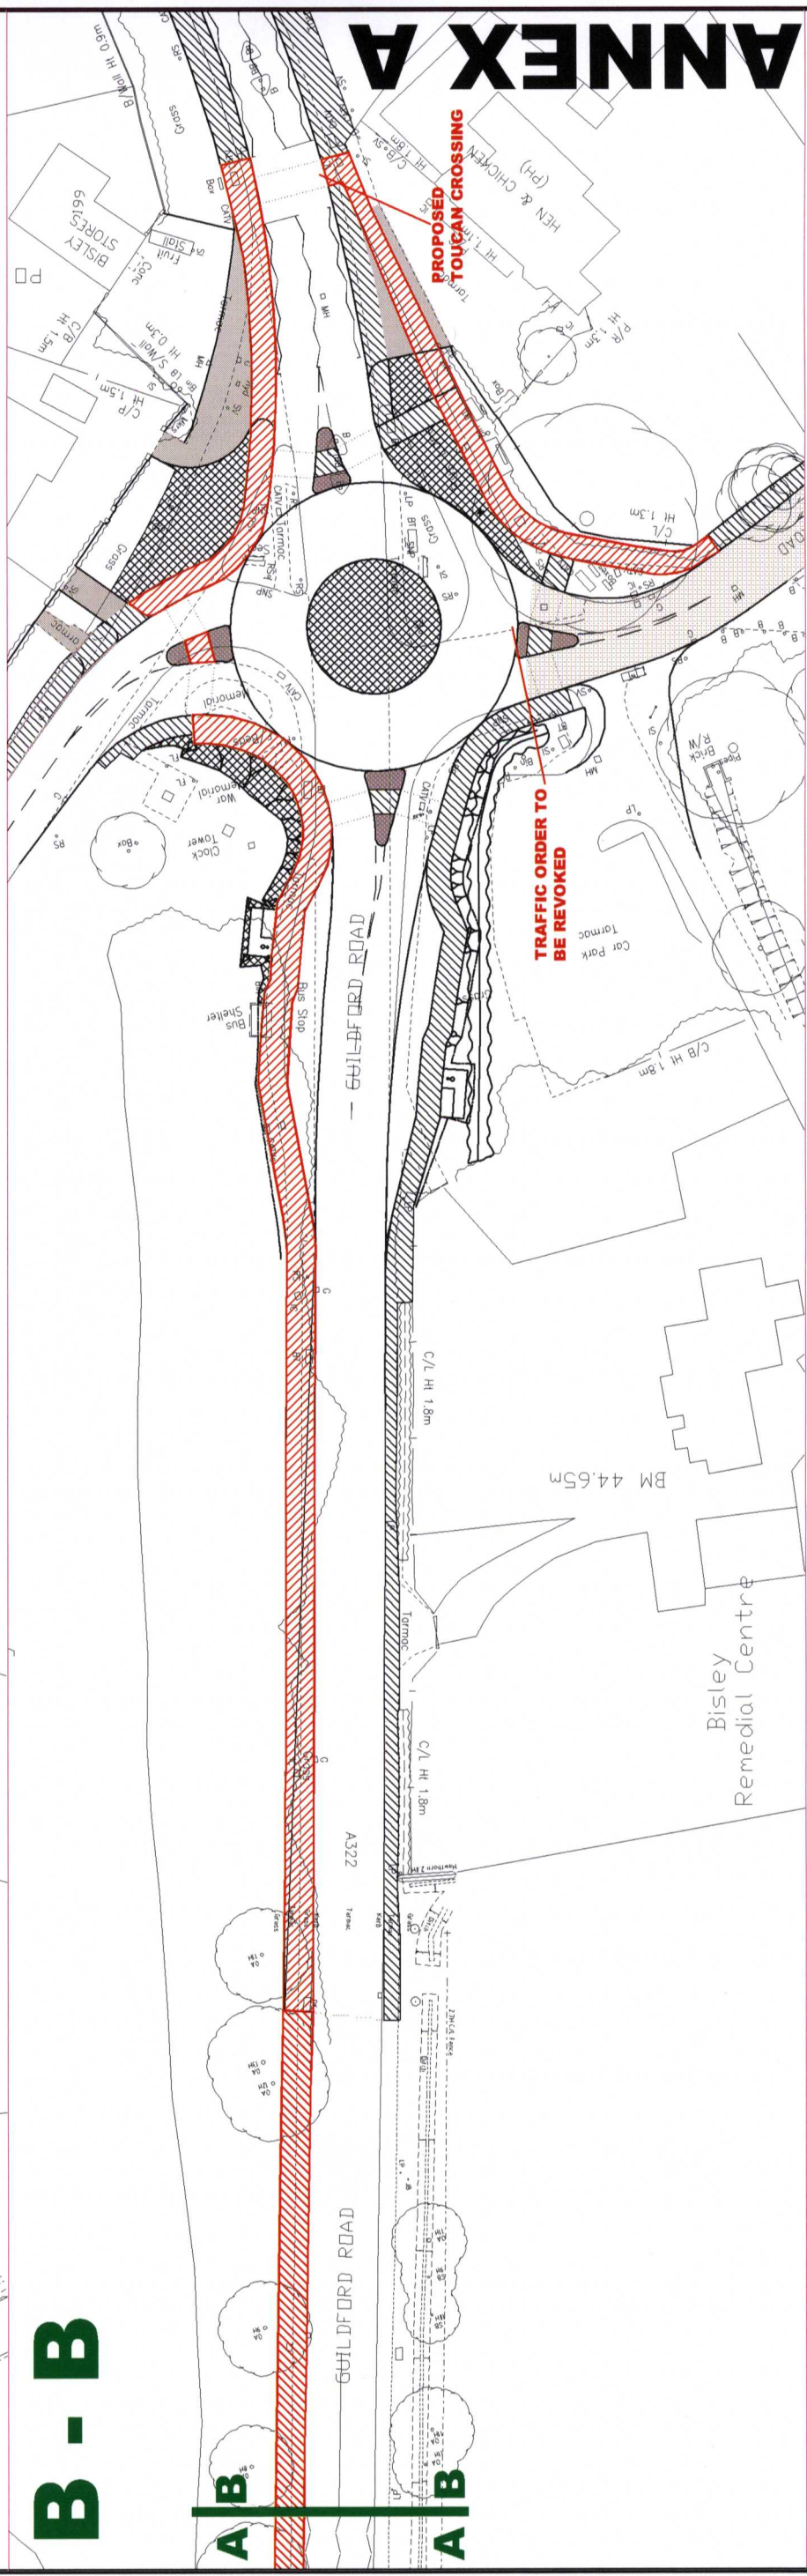

ANNEX A



Rev.	Description	Drawn	Sig.	Date	Chkd	Sig.	Date	Appr	Sig.	Date

Rev.	Description	Drawn	Sig.	Date	Chkd	Sig.	Date	Appr	Sig.	Date

Project No.	North Point	Scale

**A322 JW CHURCH LANE, BISLEY
PROPOSED ROUNDABOUT
GENERAL LAYOUT**

SURREY COUNTY COUNCIL
Sustainable Development
Unit of Development
