




1. This drawing shall be read in conjunction with all drawings listed on drg no. 3246/101

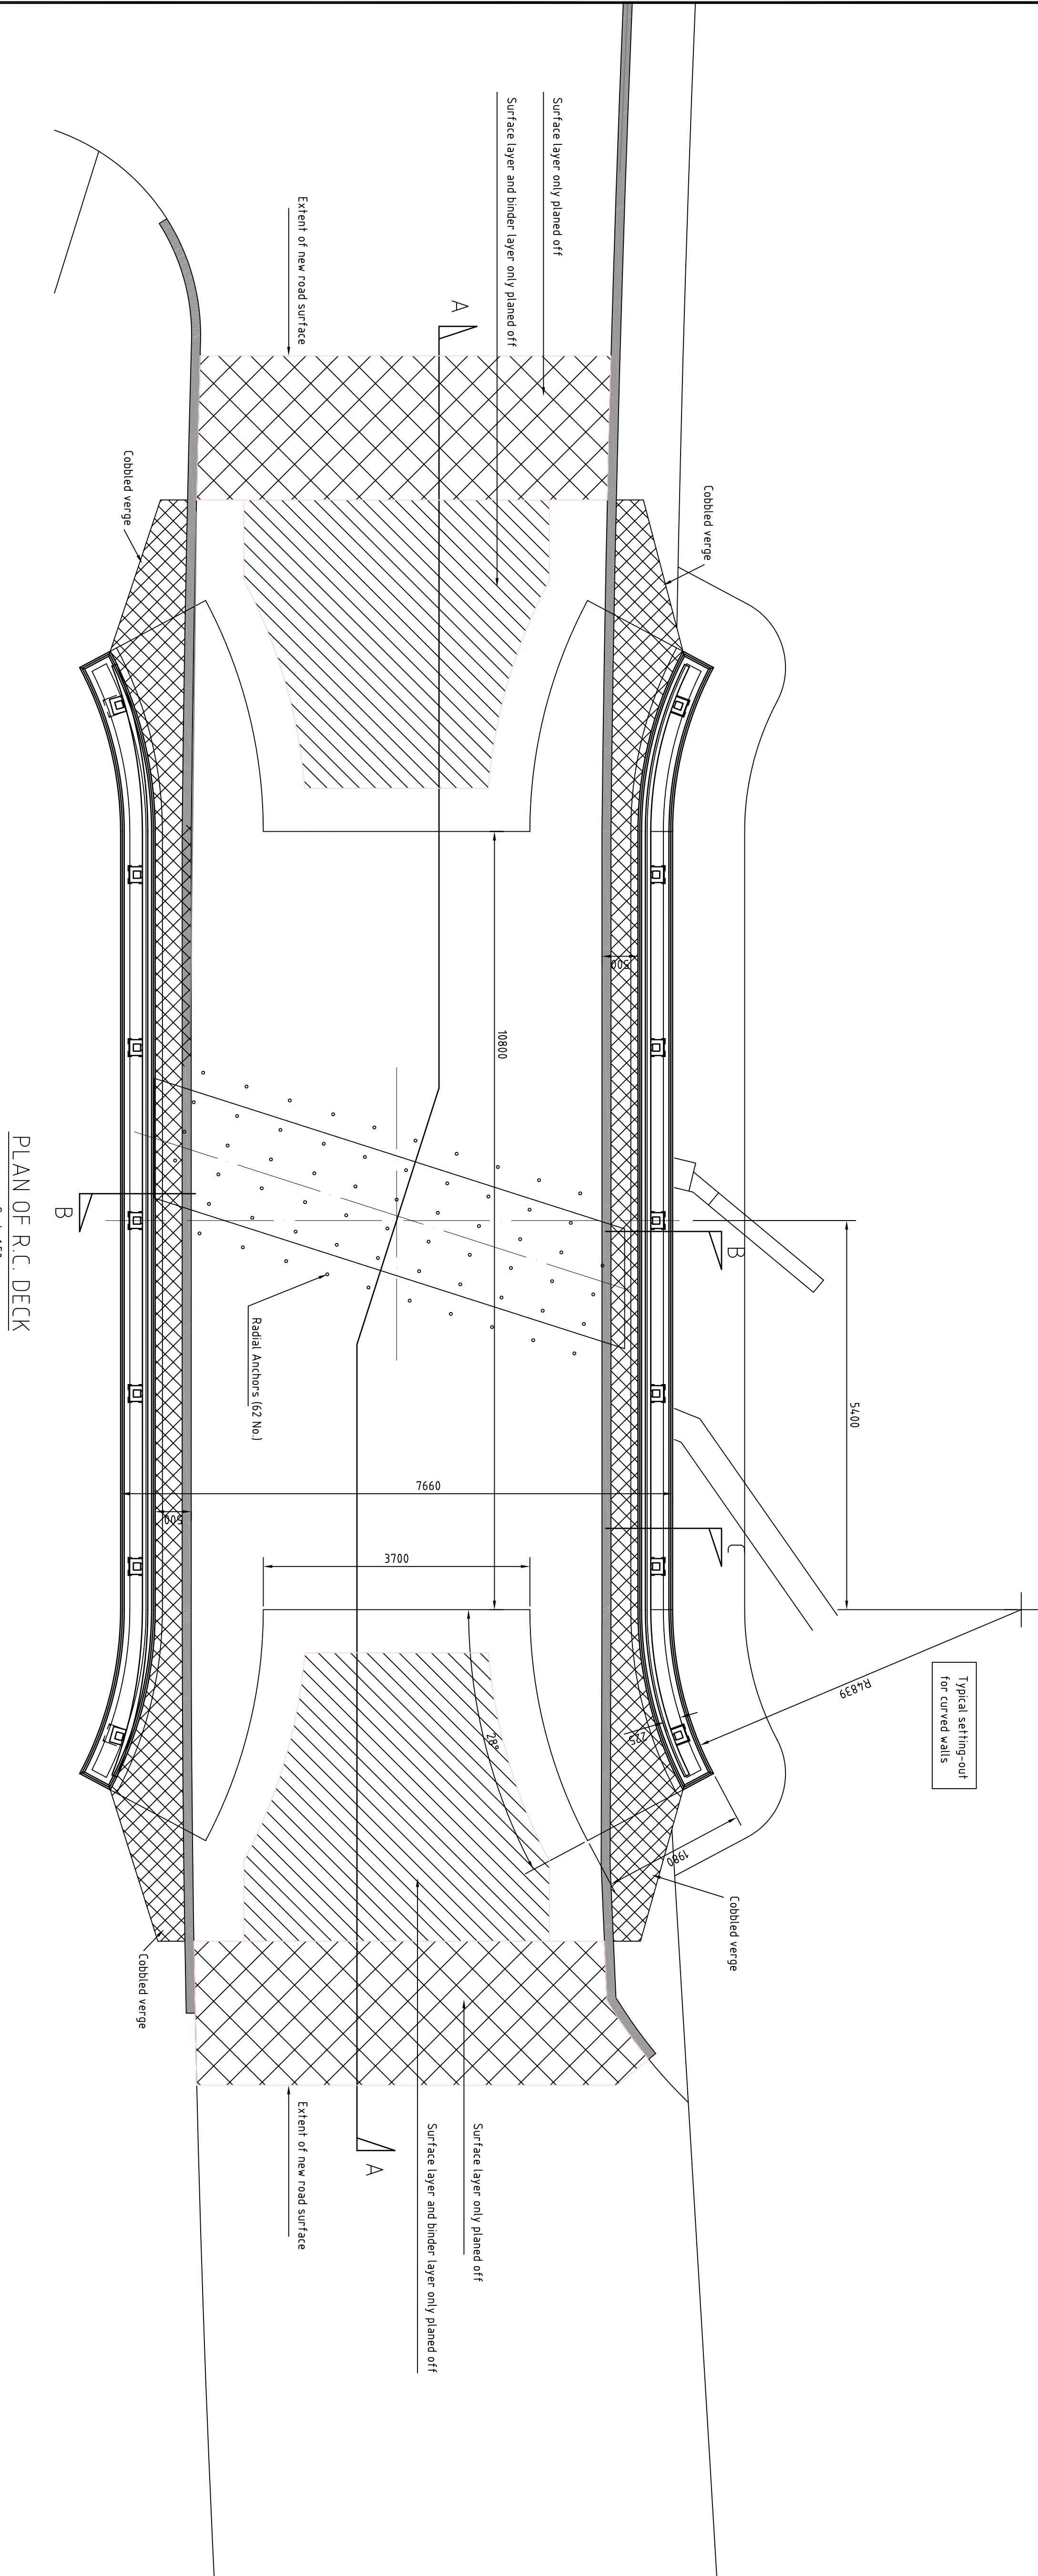


PLAN OF R.C. DECK
Scale 1:50

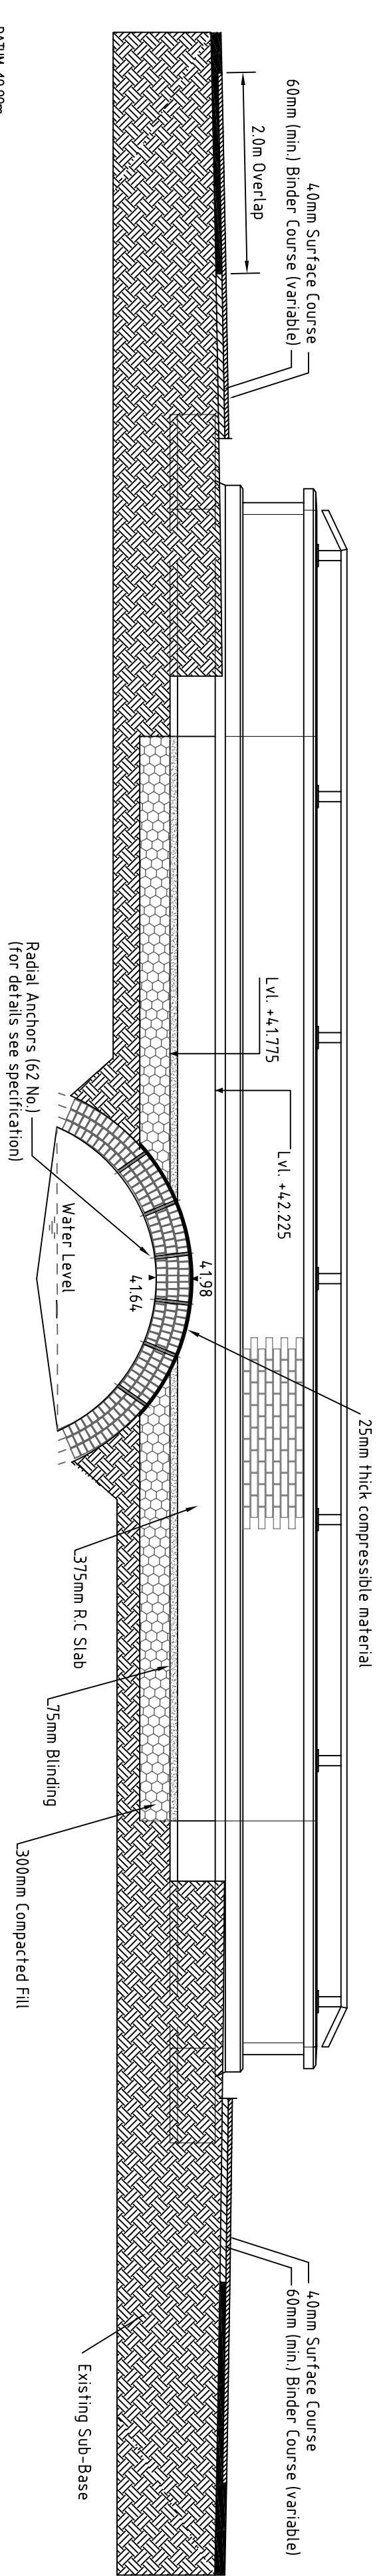

SECTION A-A
Scale 1:50

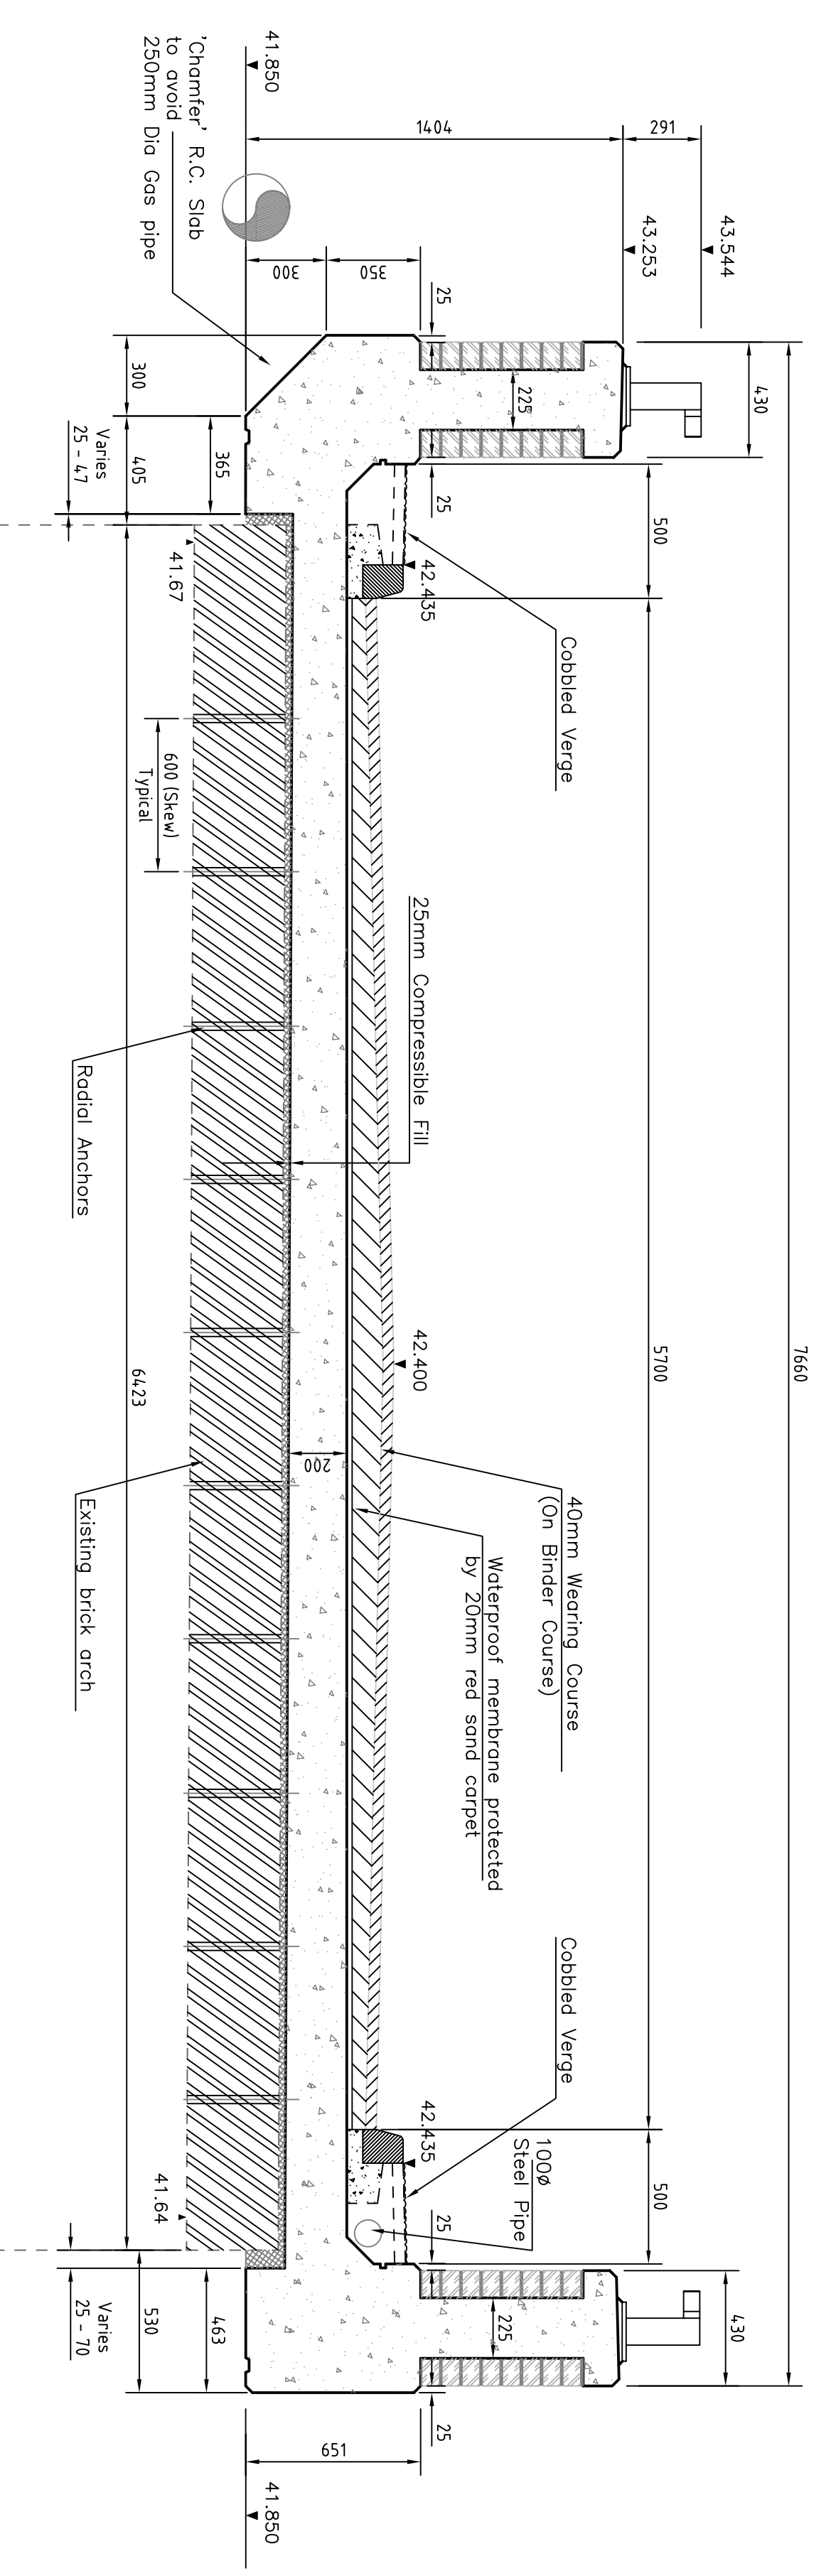

SECTION B-B
Scale 1:20

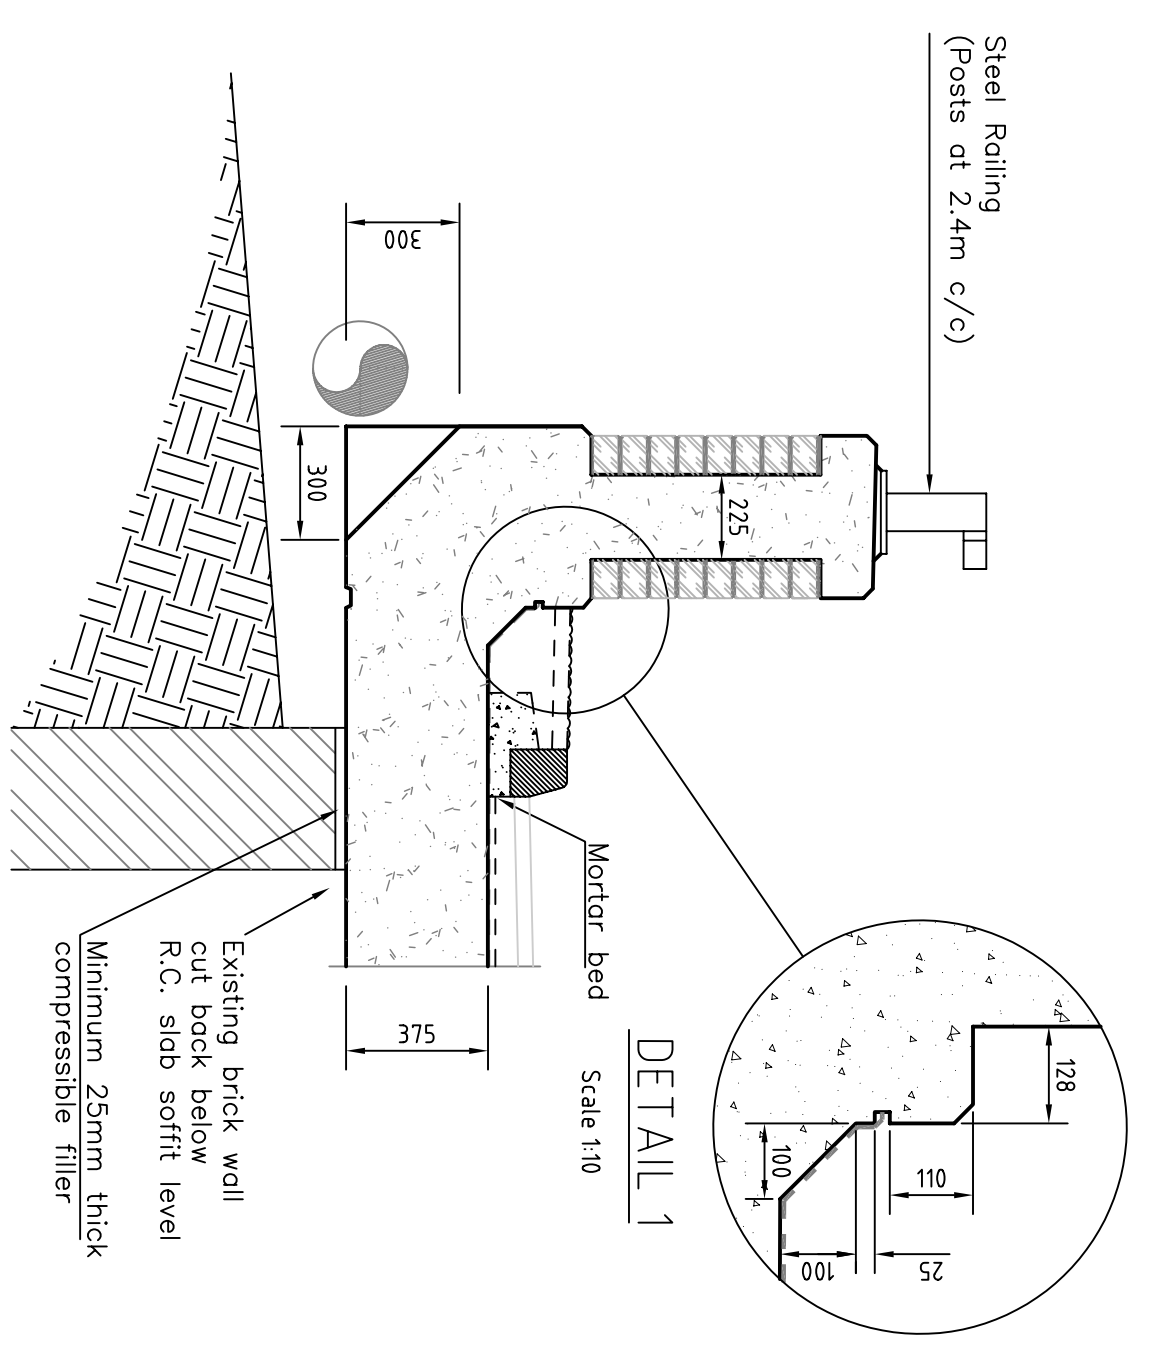

SECTION C-C
Scale 1:20

Rev	Drawn + Sig.	Date	Check + Sig.	Date	Appro + Sig.	Date
Rev						
Drawn + Sig.						
WG						

Rev	Drawn + Sig.	Date	Check + Sig.	Date	Appro + Sig.	Date
Rev						
Drawn + Sig.						
WG						

File Name
S:\project\3246\all\Drawings\Structures\3246\106.DWG

Project
BRIDGE STRENGTHENING
CL/510 BROADWAY ROAD
LIGHTWATER

Drawing
GENERAL ARRANGEMENT
OF NEW BRIDGE DECK

North point
Scale
AS SHOWN

Drawn	WG	Sig.	WG	Date
Created by	SO	Sig.	SO	Date 01/05
Approved	SC	Sig.	SC	Date 01/05

Project No. 3246
Drawing No. 3246/106
Contract No. PRESENTATION
Classification
SURREY COUNTY COUNCIL
Transportation