


1. This drawing shall be read in conjunction with all drawings listed on drg no. 3106/200
2. Do not scale from this drawing.

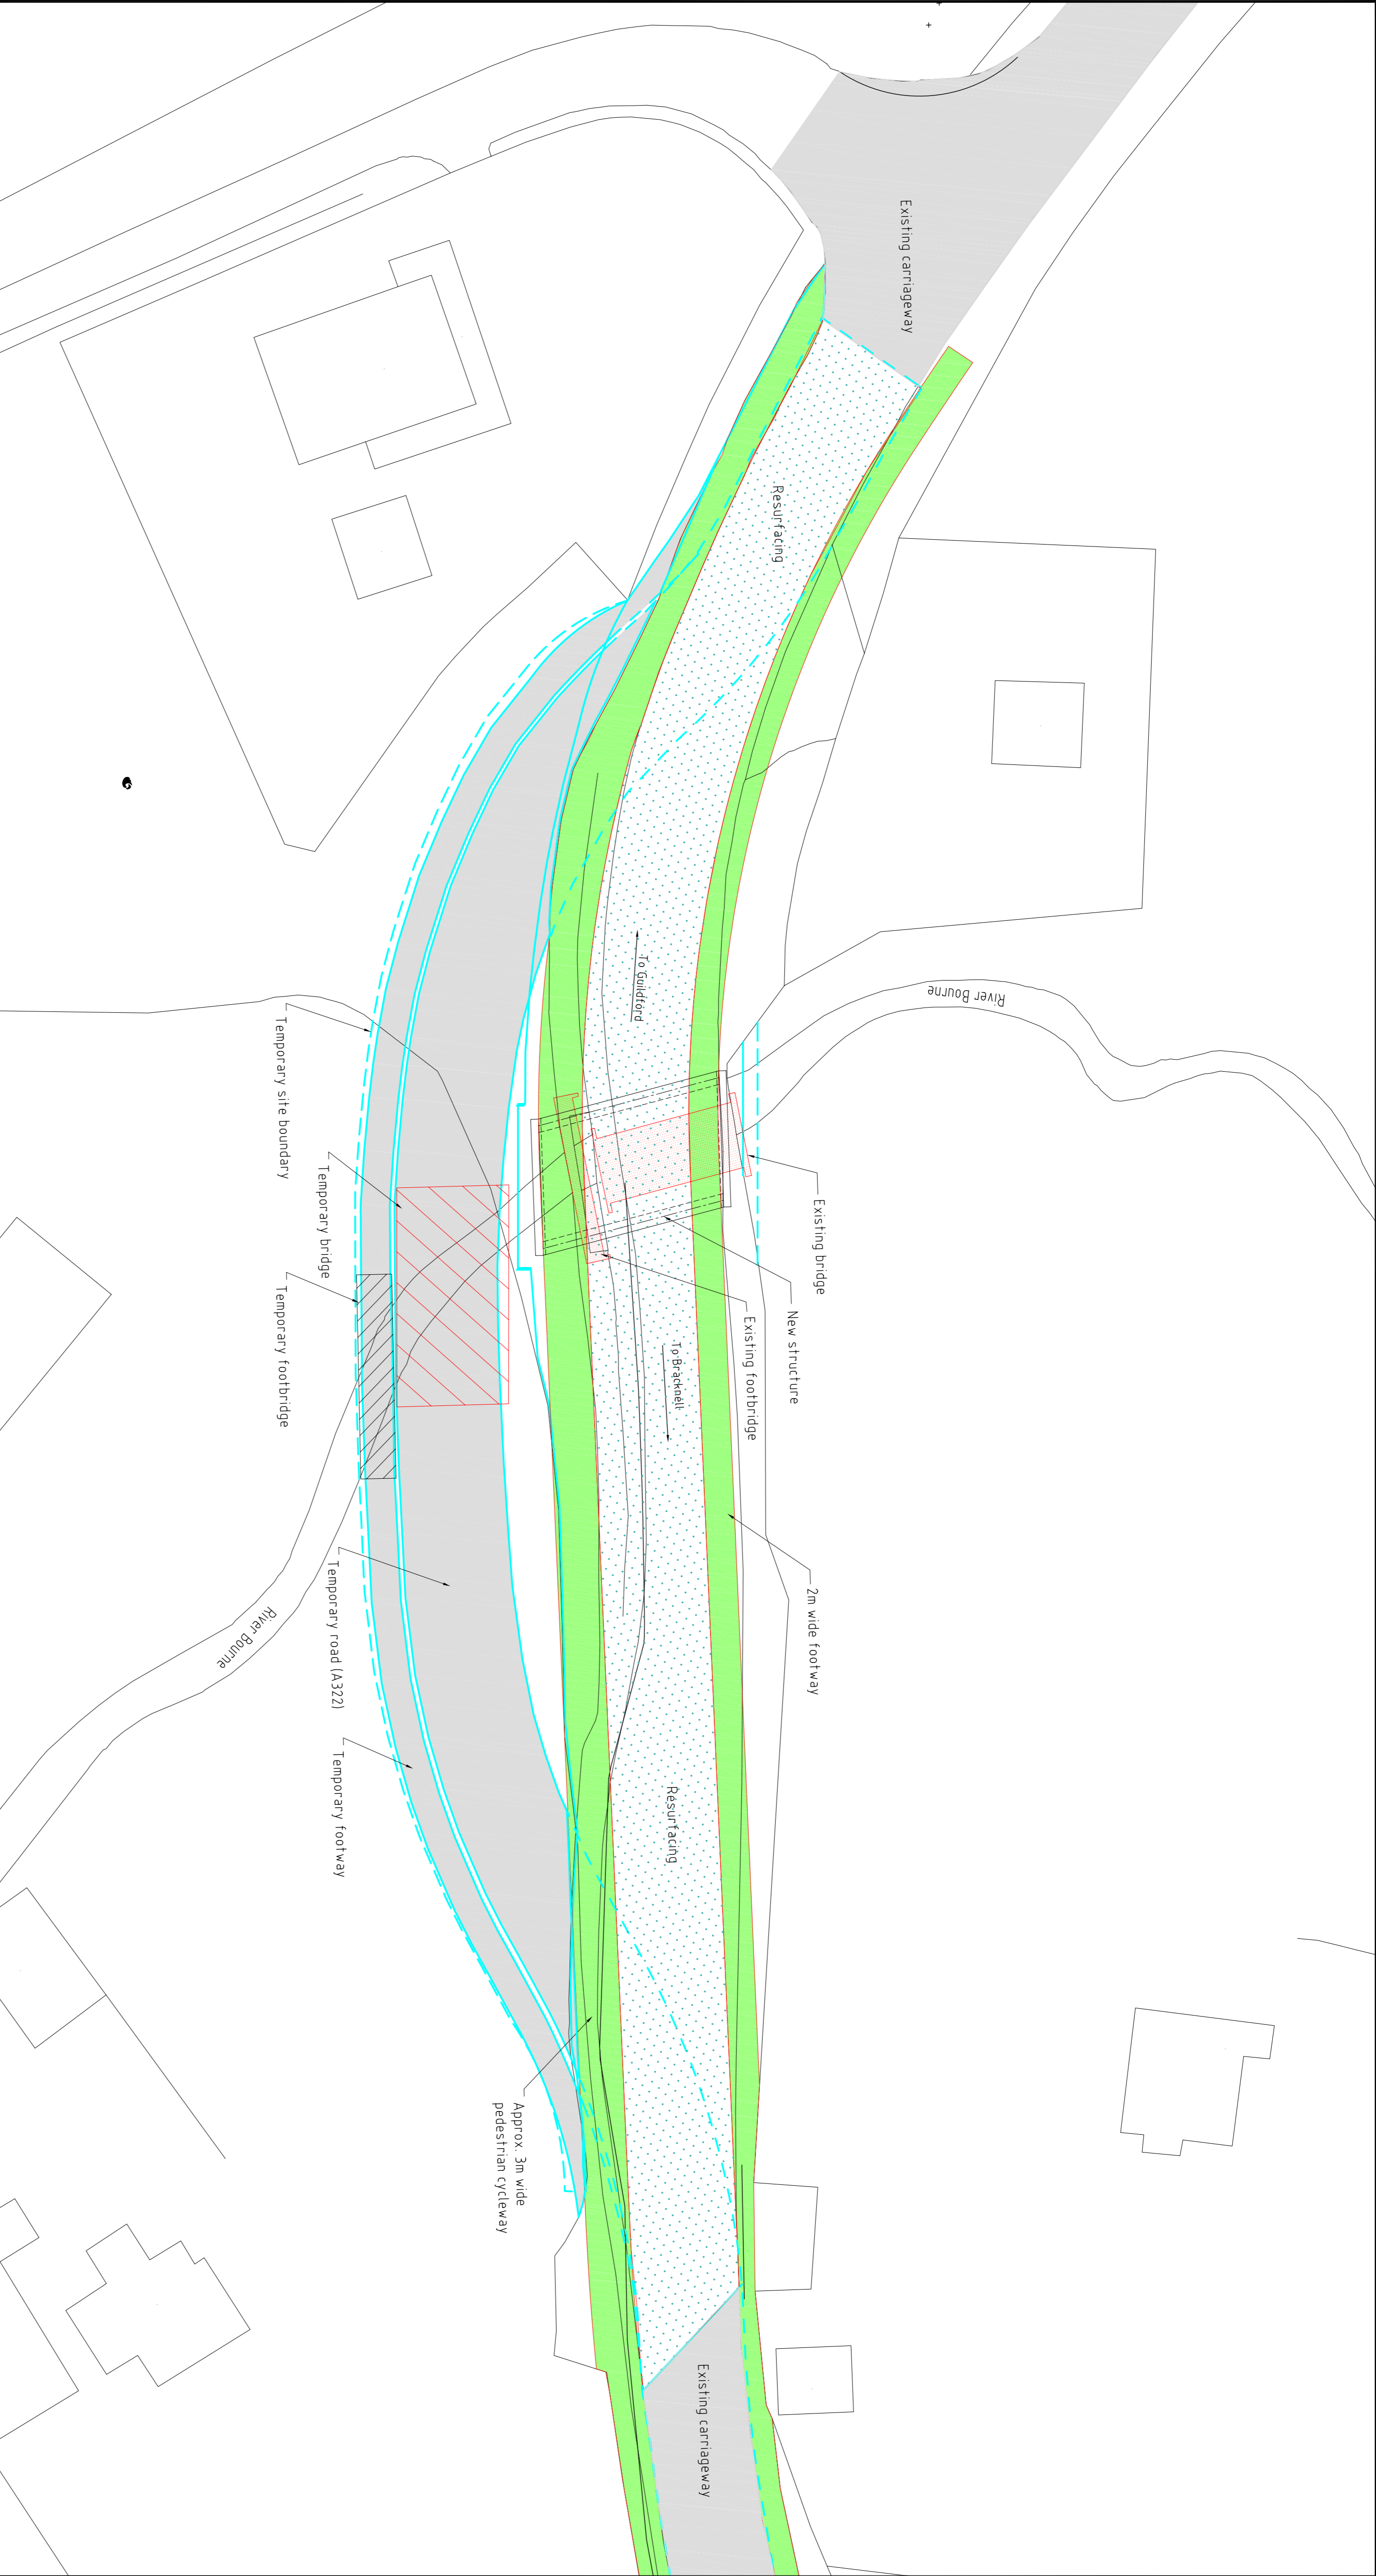

PLAN  
SCALE 1:250

0 50 100 150 200 250

<p>Based upon the Ordnance Survey map with the permission of the Controller of Her Majesty's Stationery Office &amp; Crown Copyright © 2006. All rights reserved. No part of this publication may be reproduced without the prior written permission of the Controller of Her Majesty's Stationery Office &amp; Crown Copyright © 2006.</p>	
<p>North point</p>	
<p>Scale AS SHOWN</p>	
<p>Drawn: MJS Sg</p> <p>Checked by: CB Sg</p> <p>Approved: SC Sg</p>	<p>Date: _____</p> <p>Date: _____</p> <p>Date: _____</p>
<p>Project No. 3106</p>	
<p>Contract Sheet No. _____</p>	
<p>Drawing No. 3106/212</p>	
<p>Classification: DRAFT</p>	

**SURREY COUNTY COUNCIL**

Highways  
Rd, A3, 11th, 11th

Project: A322/4 BISLEY BRIDGE STRENGTHENING

File Name: S:\projects\3106\dl\Drawings\Current\3106\_212.dwg

Amendments

Rev	Date	Check - Sg	Date	Appro - Sg	Date