

**OFFICER REPORT TO LOCAL COMMITTEE  
(SURREY HEATH)**

**APPLICATION FOR A MAP MODIFICATION ORDER TO ADD A  
FOOTPATH TO THE DEFINITIVE MAP AND STATEMENT FOR  
SURREY FROM THE HIGHWAY VERGE ON FORD ROAD TO  
FOOTPATH NO. 45 (CHOBHAM)**

**30 June 2011**

**ANNEX 1**

**DRAWING NO 3/1/81/H68A**



**WILDLIFE AND COUNTRYSIDE ACT 1981**  
**MAP MODIFICATION ORDER**  
**BOROUGH OF SURREY HEATH**  
**PARISH OF CHOBHAM**

Scale: 1:500  
 Grid Ref at C: 496435 162485  
 O.S. Sheet: SU 96 SE  
 Drawn by: DJW  
 Date: 03/06/2010

Drg. No. 3/1/81/H68A

© Crown copyright. All rights reserved.  
 Surrey County Council, licence No. 100019613, 2009

CP531

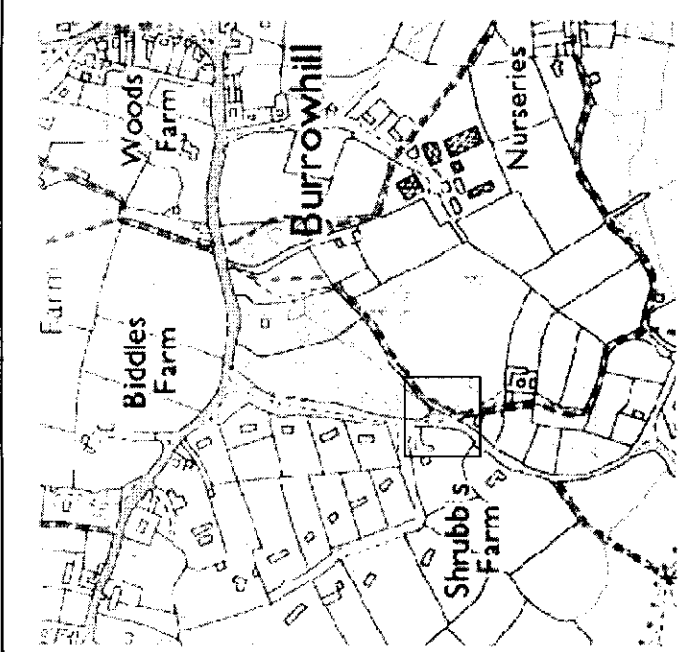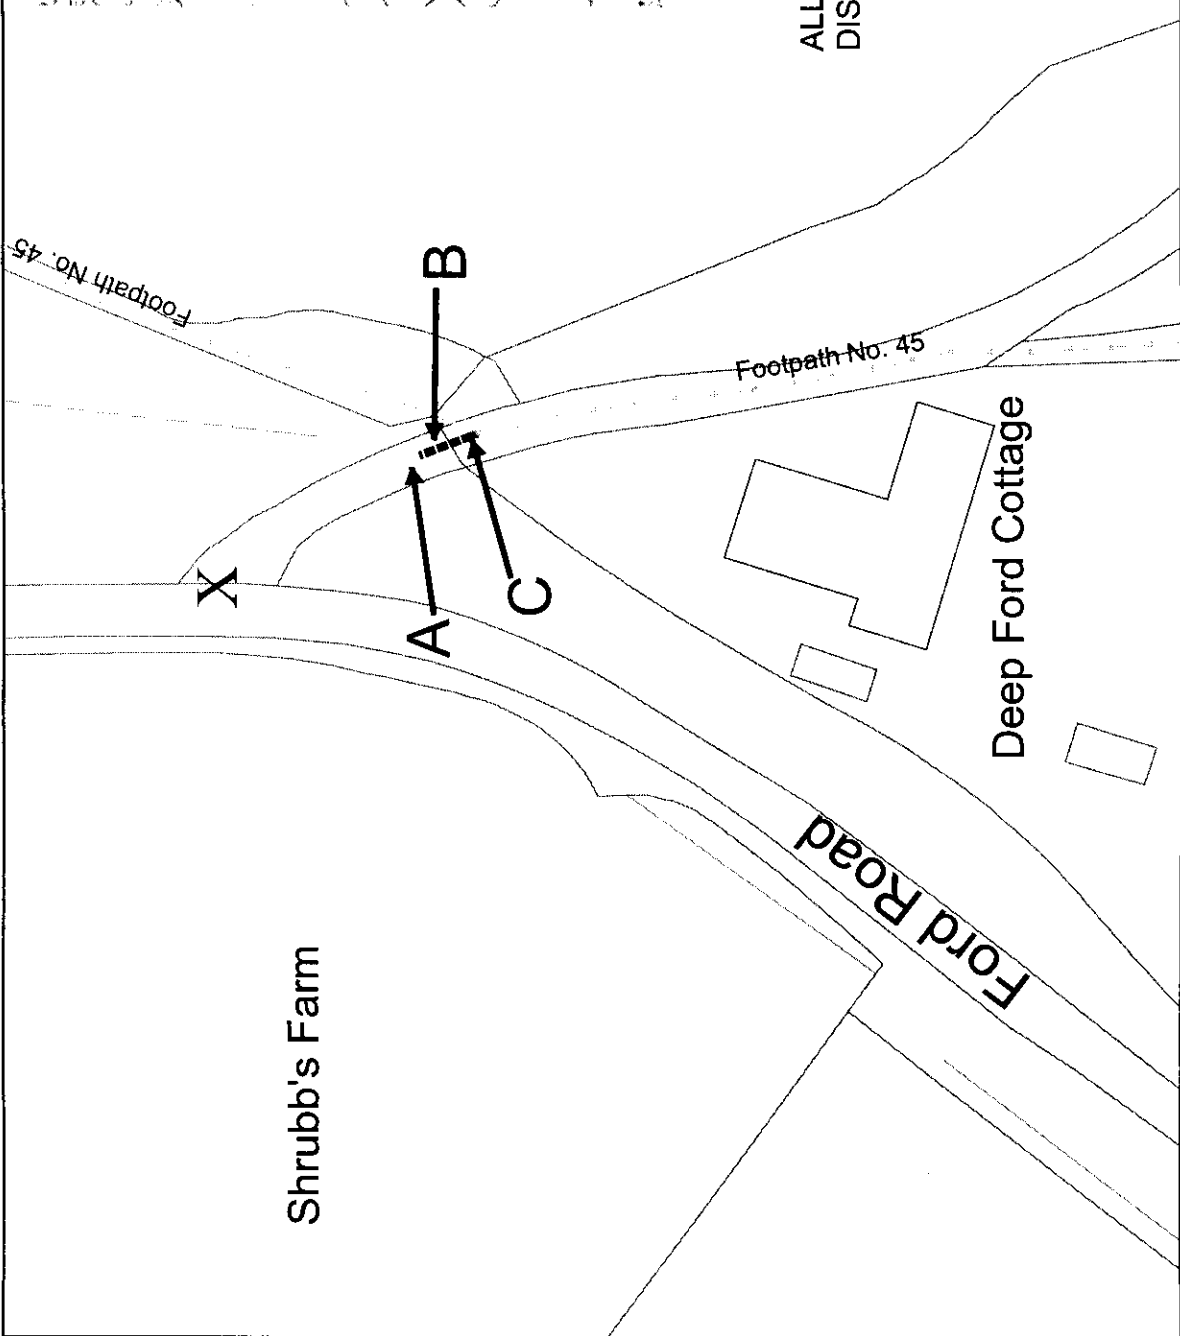

ALLEGED PUBLIC FOOTPATH SHOWN: - - - - -  
 DISTANCE A-B-C = 4.2 m