


The Old Village

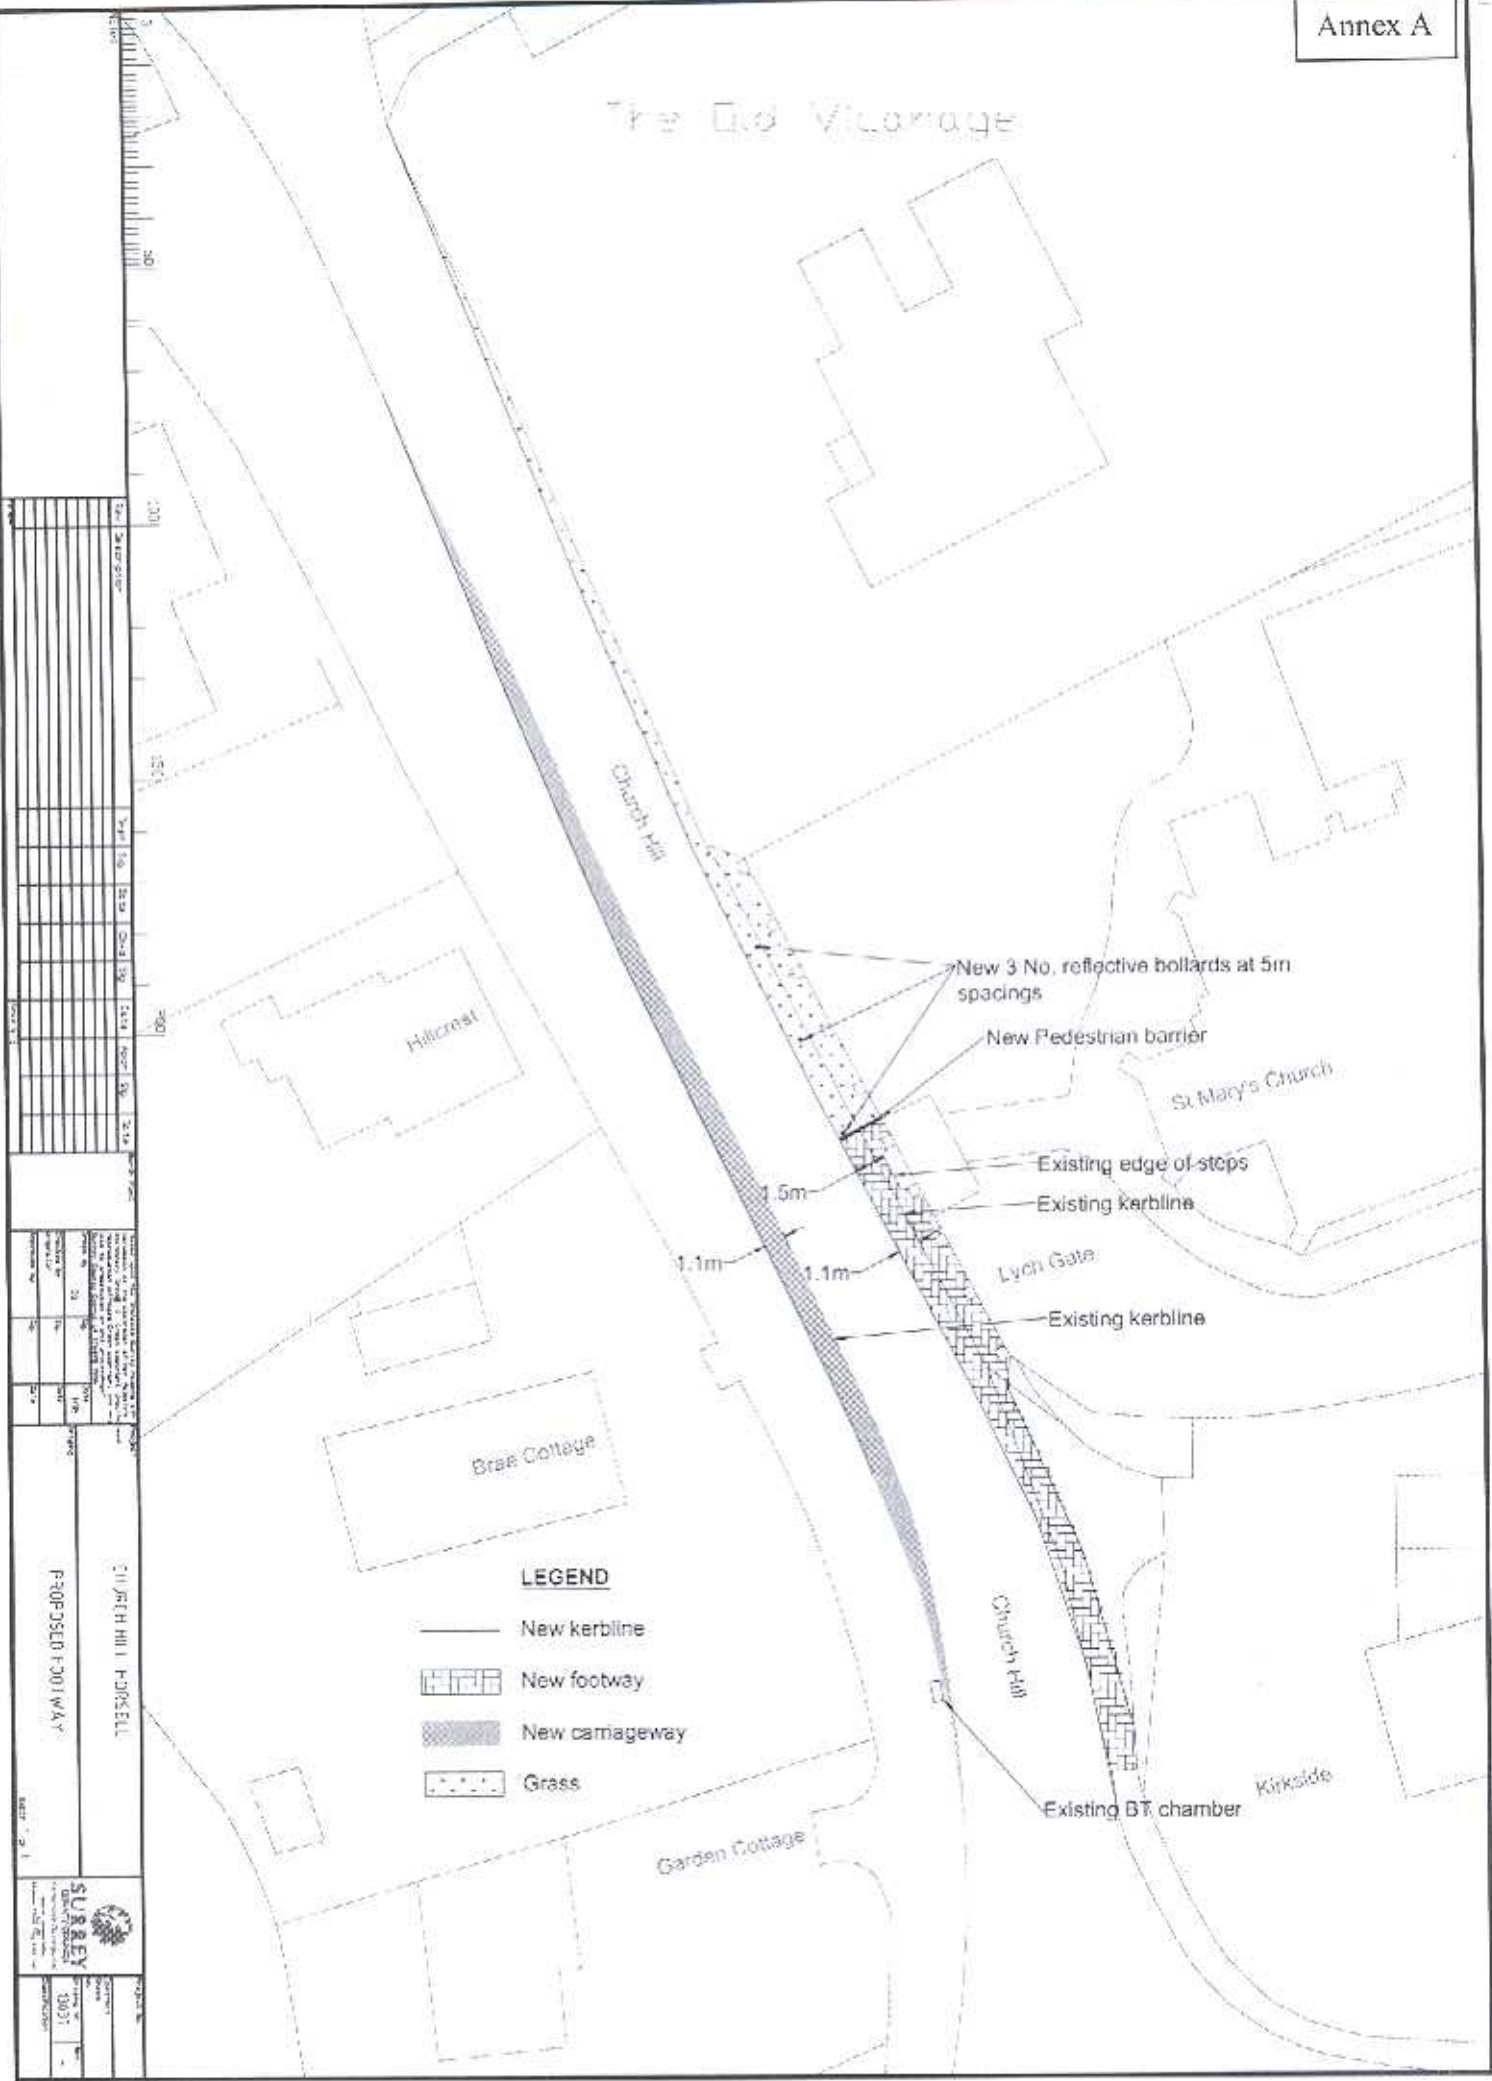

LEGEND

-  New kerbline
-  New footway
-  New carriageway
-  Grass

SURVEY
 10031
 P-00P-0500 (1:201) WAY
 CHURCH HILL - HORSSELL
 DATE: 2011