

ITEM XX, ANNEXE 1

Formally advertised proposals -
Onslow Village

Reproduced from Ordnance Survey Material.
 © Crown Copyright. All rights reserved.
 Licence No. 100019625, 2013



SURREY
 COUNTY COUNCIL



GUILDFORD
 BOROUGH


DRAWING TITLE
 Guildford On-Street Parking
 Review - Overview of proposals
 in Onslow Village

SCALE 1 : 3750 at A3

DATE 22/11/2013

DRAWING No. GBC/A/PH/OnslowVillage/Proposals/Overview

DRAWN BY ANDREW HARKIN

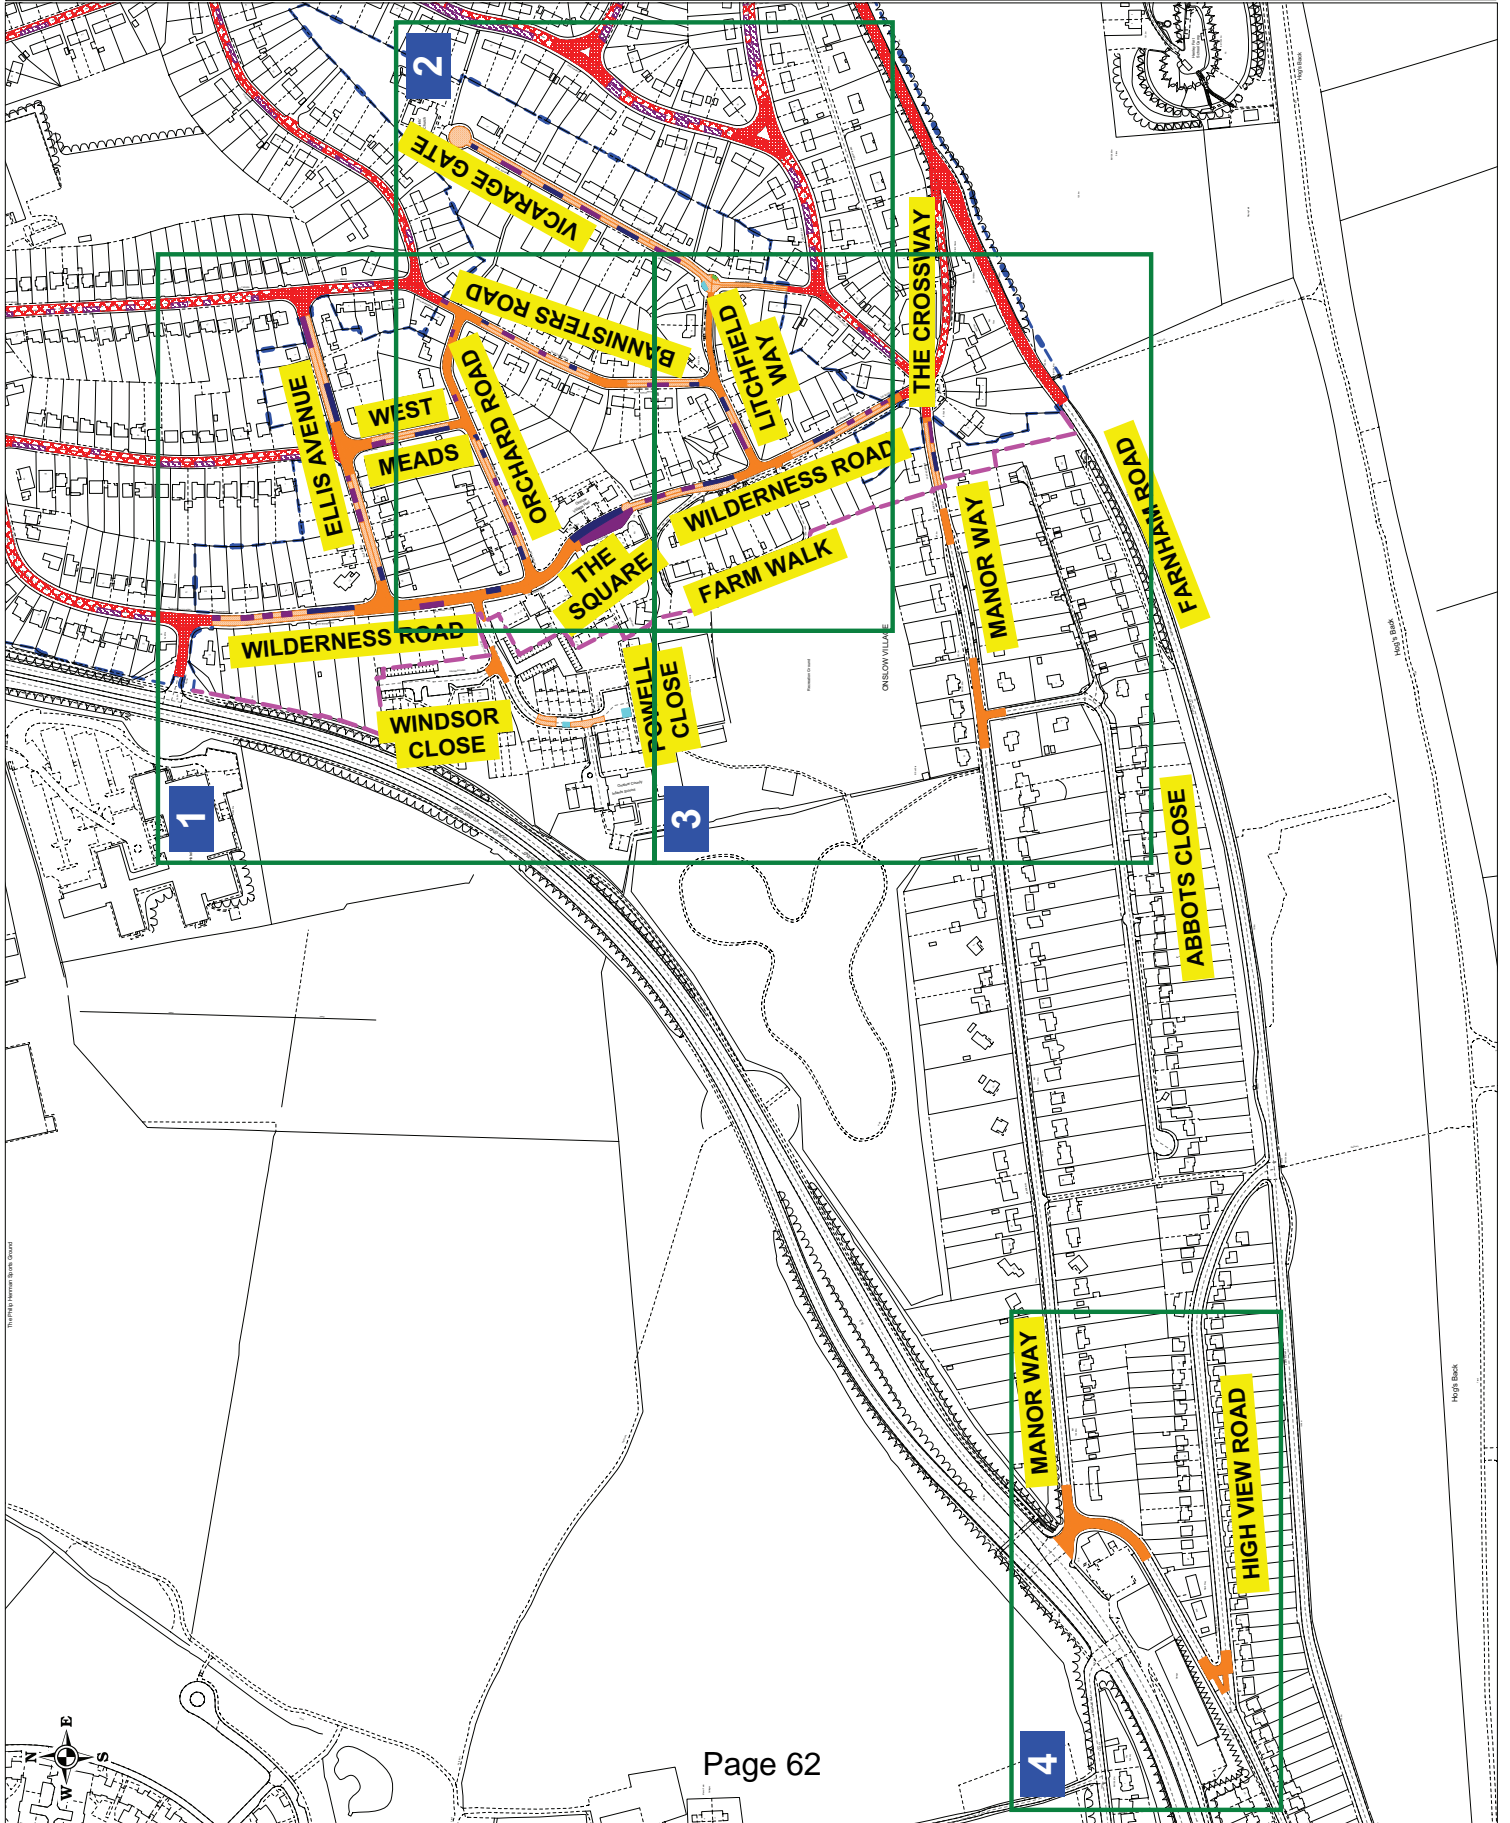

Key to existing restriction types displayed	
	No Waiting At Any Time
	No Waiting Mon-Sat 8.30am-6pm
	No Waiting Mon-Sat 8.30am-6pm or Permit J holders
	No Waiting Mon-Sat 8.30am-6pm or Permit J holders


Key to other items displayed	
	Proposed No Waiting At Any Time (double yellow line) restriction
	Proposed No Waiting Mon-Sat 8.30am-6pm (single yellow line) restriction
	Formalised / Proposed Disabled Badge Holders Only parking place
	Proposed Permit J Holders Only Mon-Sat 8.30am-6pm parking place
	Proposed 4 Hours Limited Waiting No Return Mon-Sat 8.30am-6pm parking place
	Proposed Free Unrestricted parking place
	Existing Controlled Parking Zone Boundary
	Proposed Controlled Parking Zone Boundary
	Existing vehicle crossover / lowered kerb

Reproduced from Ordnance Survey Material.
 HMSO Crown Copyright. All rights reserved.
 Guildford Borough Council
 Licence No: 100019625, 2013



DRAWING TITLE	
Guildford On-Street Parking Review - Onslow Village Proposals (Plan 1 of 4)	
SCALE	1 : 1250 at A3
DATE	27/11/2013
DRAWING No.	GBC/PH/OnslowVillageProposals1
DRAWN BY	ANDREW HARRON

ITEM 10

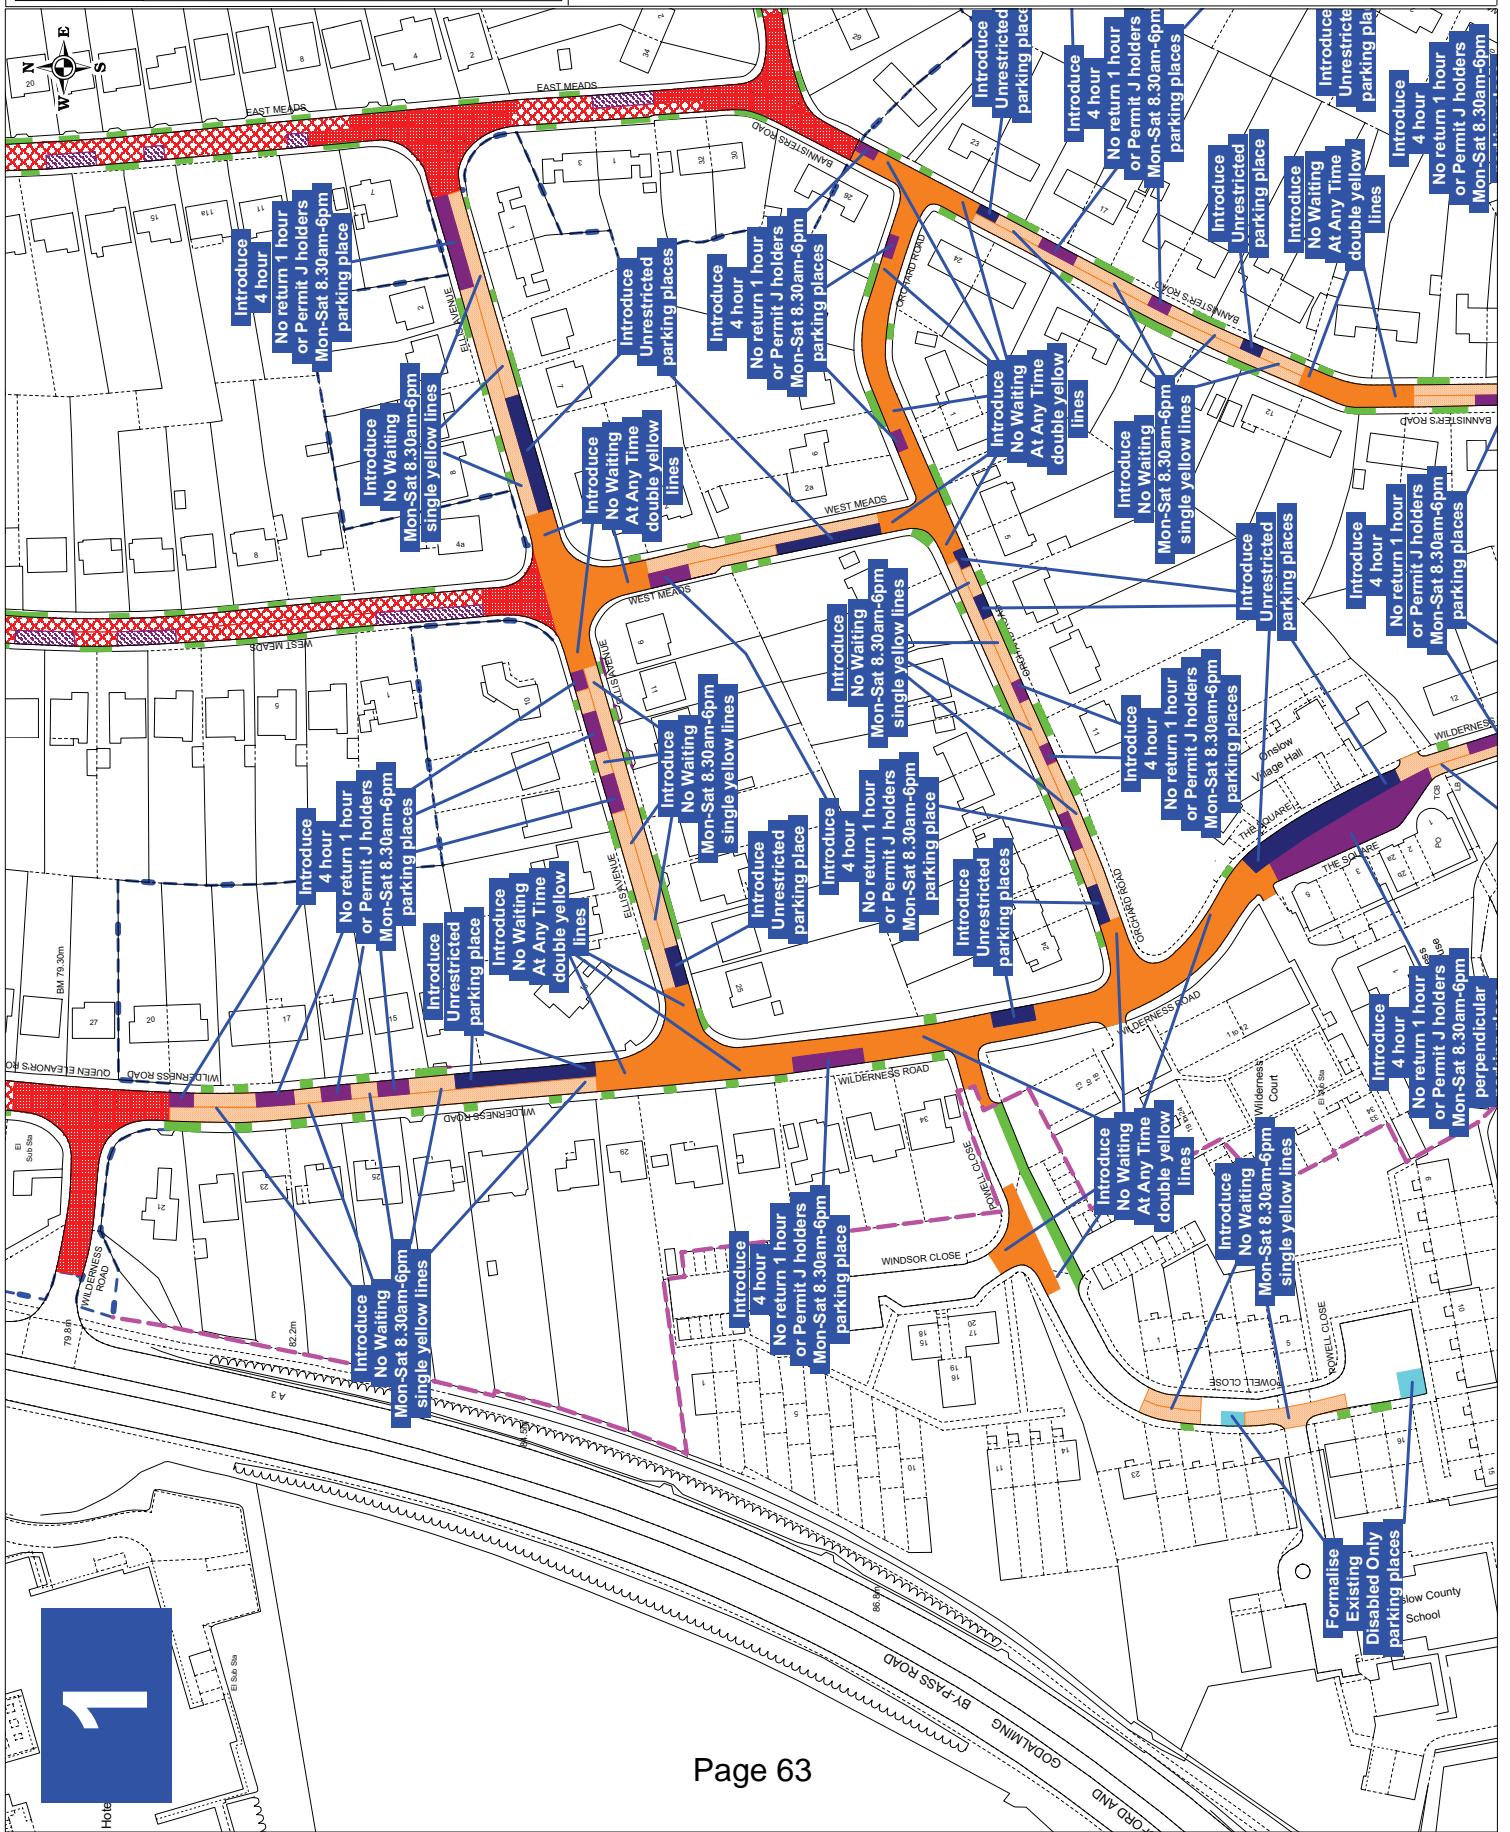

ITEM 10

Key to existing restriction types displayed

- No Waiting At Any Time
- No Waiting Mon-Sat 8.30am-6pm
- Limiting Waiting & Return to Return Within Hours
- Holderns Only parking place

Key to other items displayed

- Proposed No Waiting At Any Time (outer yellow line) restriction
- Proposed No Waiting Mon-Sat 8.30am-6pm (single yellow line) restriction
- Formalised / Proposed Disabled Badge Holderns Only parking place
- Proposed Permit J Holderns Only Mon-Sat 8.30am-6pm parking place
- Proposed 4 Hours Limited Waiting, No Return Within 1 Hour or Permit J Holderns Mon-Sat 8.30am-6pm parking place
- Proposed Free Unrestricted parking place
- Existing Controlled Parking Zone Boundary
- Proposed Controlled Parking Zone Boundary
- Existing vehicle crossover / lowered kerb

Reproduced from Ordnance Survey Material.
 HMSO Crown Copyright. All rights reserved.
 Guildford Borough Council
 Licence No: 100019625, 2013



SURREY COUNTY COUNCIL



GUILDFORD BOROUGH

DRAWING TITLE	Guildford On-Street Parking Review - Onslow Village Proposals (Plan 2 of 4)
SCALE	1 : 1250 at A3
DATE	27/11/2013
DRAWING No.	GBC/PH/OnslowVillageProposals2
DRAWN BY	ANDREW HARRON



Key to existing restriction types displayed

- No Waiting At Any Time
- No Waiting Mon-Sat 8.30am-6pm
- No Waiting At Any Time With 1 Hour Mon-Sat 8.30am-6pm or Permit J Holders

Key to other items displayed

- Proposed No Waiting At Any Time (double yellow line) restriction
- Proposed No Waiting Mon-Sat 8.30am-6pm (single yellow line) restriction
- Formalised / Proposed Disabled Badge Holders Only parking place
- Proposed Permit J Holders Only Mon-Sat 8.30am-6pm parking place
- Proposed 4 Hours Limited Waiting No Return Within 1 Hour or Permit J Holders Mon-Sat 8.30am-6pm parking place
- Proposed Free Unrestricted parking place
- Existing Controlled Parking Zone Boundary
- Proposed Controlled Parking Zone Boundary
- Existing vehicle crossover / lowered kerb

Reproduced from Ordnance Survey Material.
 HMSO Crown Copyright. All rights reserved.
 Guildford Borough Council
 Licence No: 100019625, 2013



SURREY COUNTY COUNCIL



GUILDFORD BOROUGH

DRAWING TITLE	
Guildford On-Street Parking Review - Onslow Village Proposals (Plan 3 of 4)	
SCALE	1 : 1250 at A3
DATE	27/11/2013
DRAWING No.	GBC/PH/OnslowVillageProposals3
DRAWN BY	ANDREW HARKON

ITEM 10

