


SHEET 5

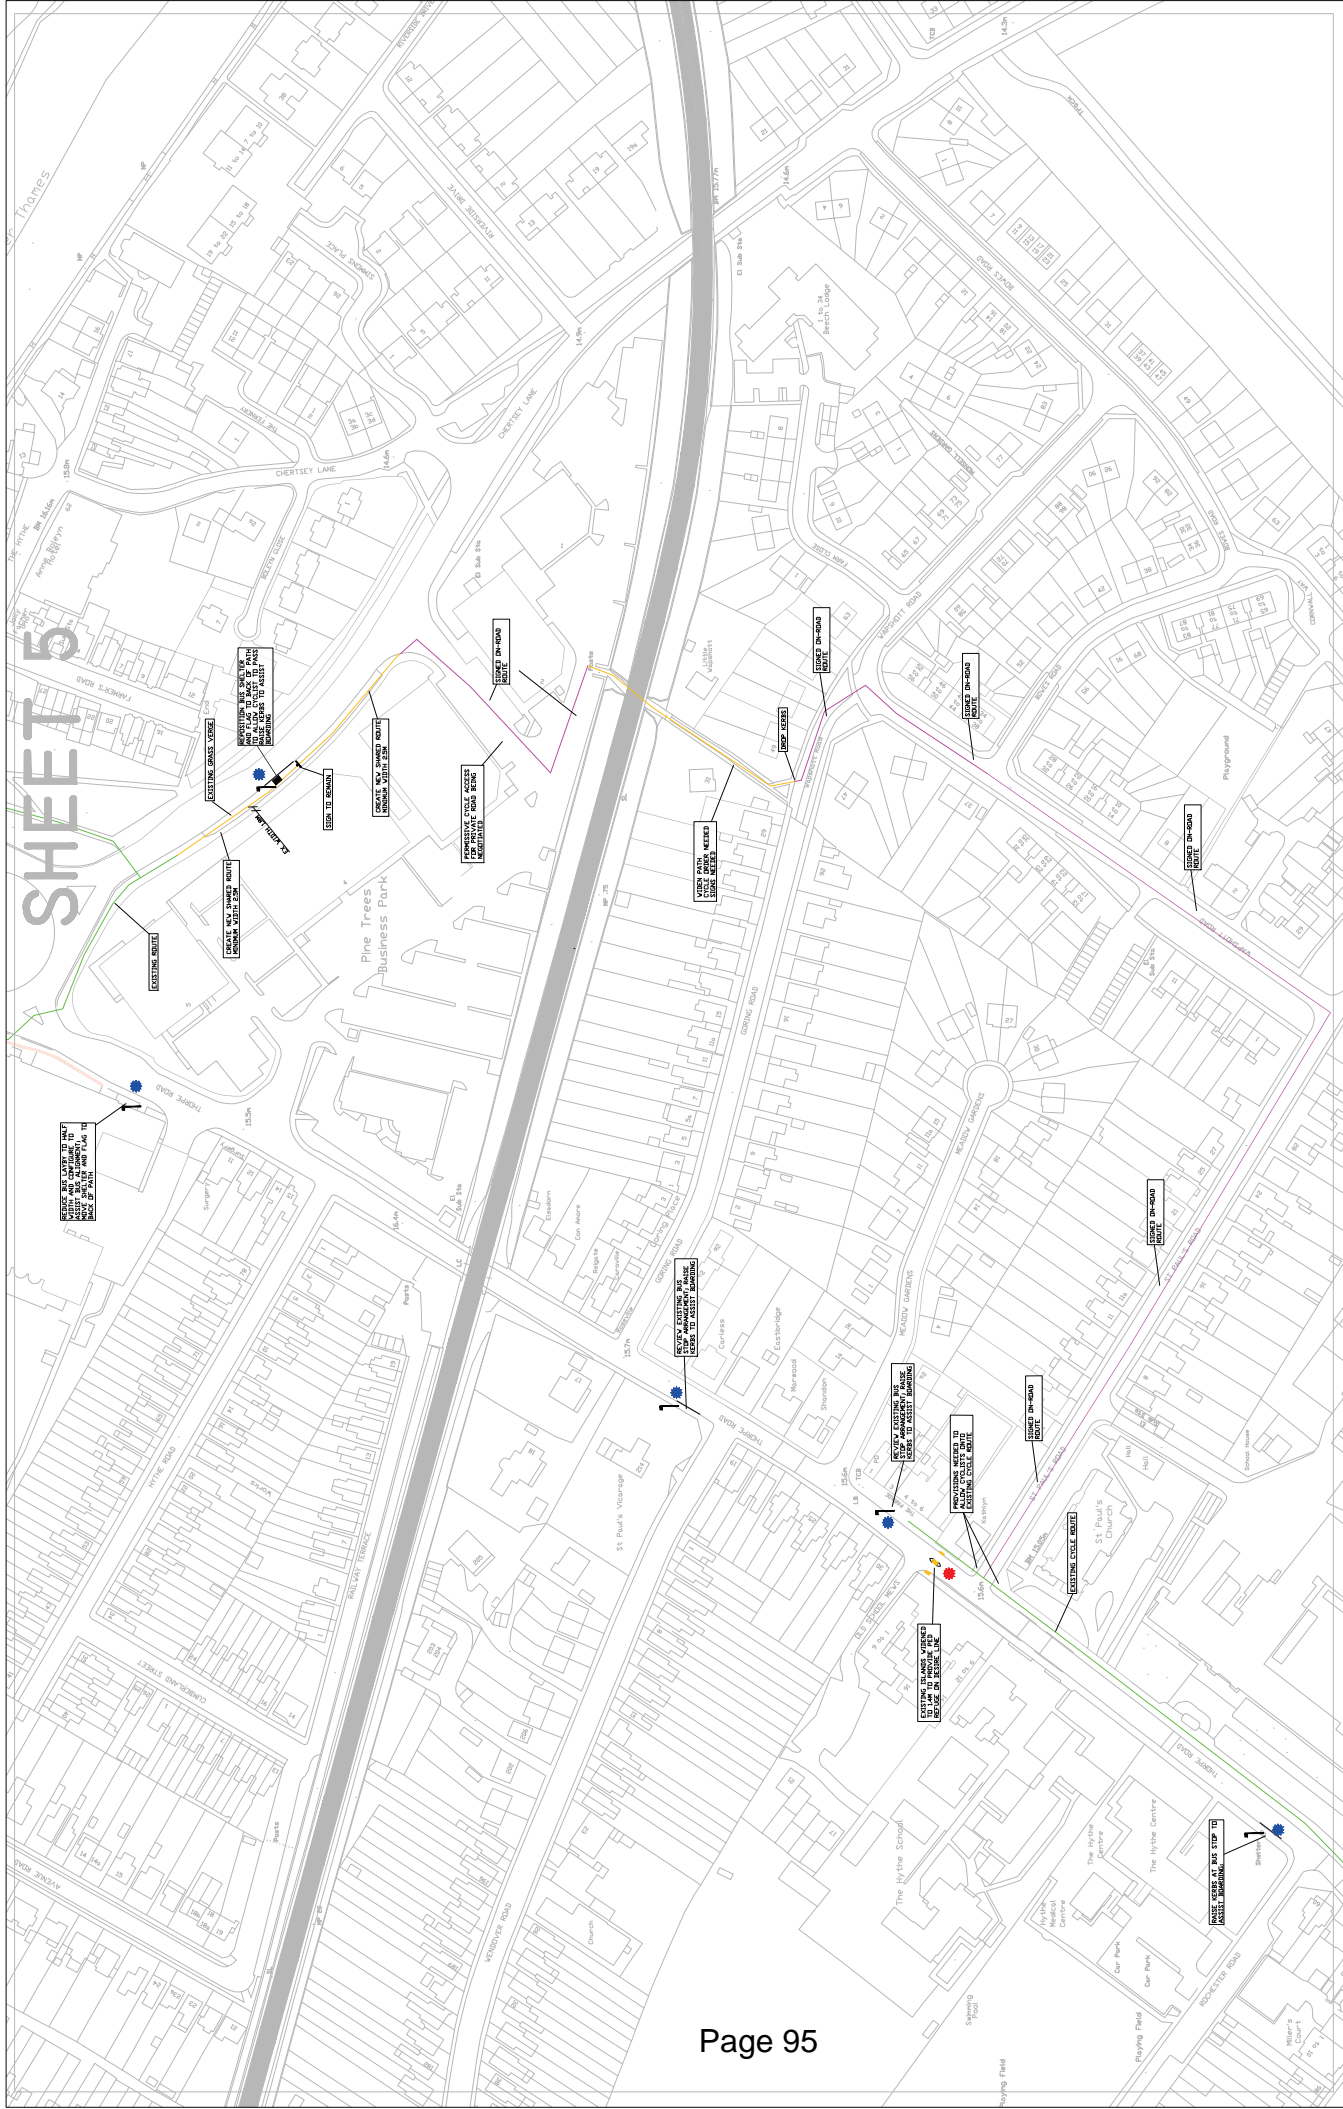

Key:

- Proposed bus stop
- Bus stop
- Proposed cycle route
- Proposed cycle route shared carriageway
- Existing cycle route

Scale: 1:1000 @ A1

Rev.	Description	Drawn	Sign.	Date	Chkd	Sign.	Date	Appr.	Sign.	Date

Scale: 1:1000 @ A1

Checked by: *[Signature]* Date: 7/13
 Approved by: *[Signature]* Date: *[]*

Project No. *[]*
 Contract No. *[]*
 Drawing No. *[]*
 Revision No. *[]*
 Feasibility *[]*

SURREY COUNTY COUNCIL
 Transport & Highways

Egham Sustainable Transport Measures
 Thorpe Road and Wapshott Road areas
 out line arrangements

SHEET 5 OF 9

This page is intentionally left blank