


SHEET 6

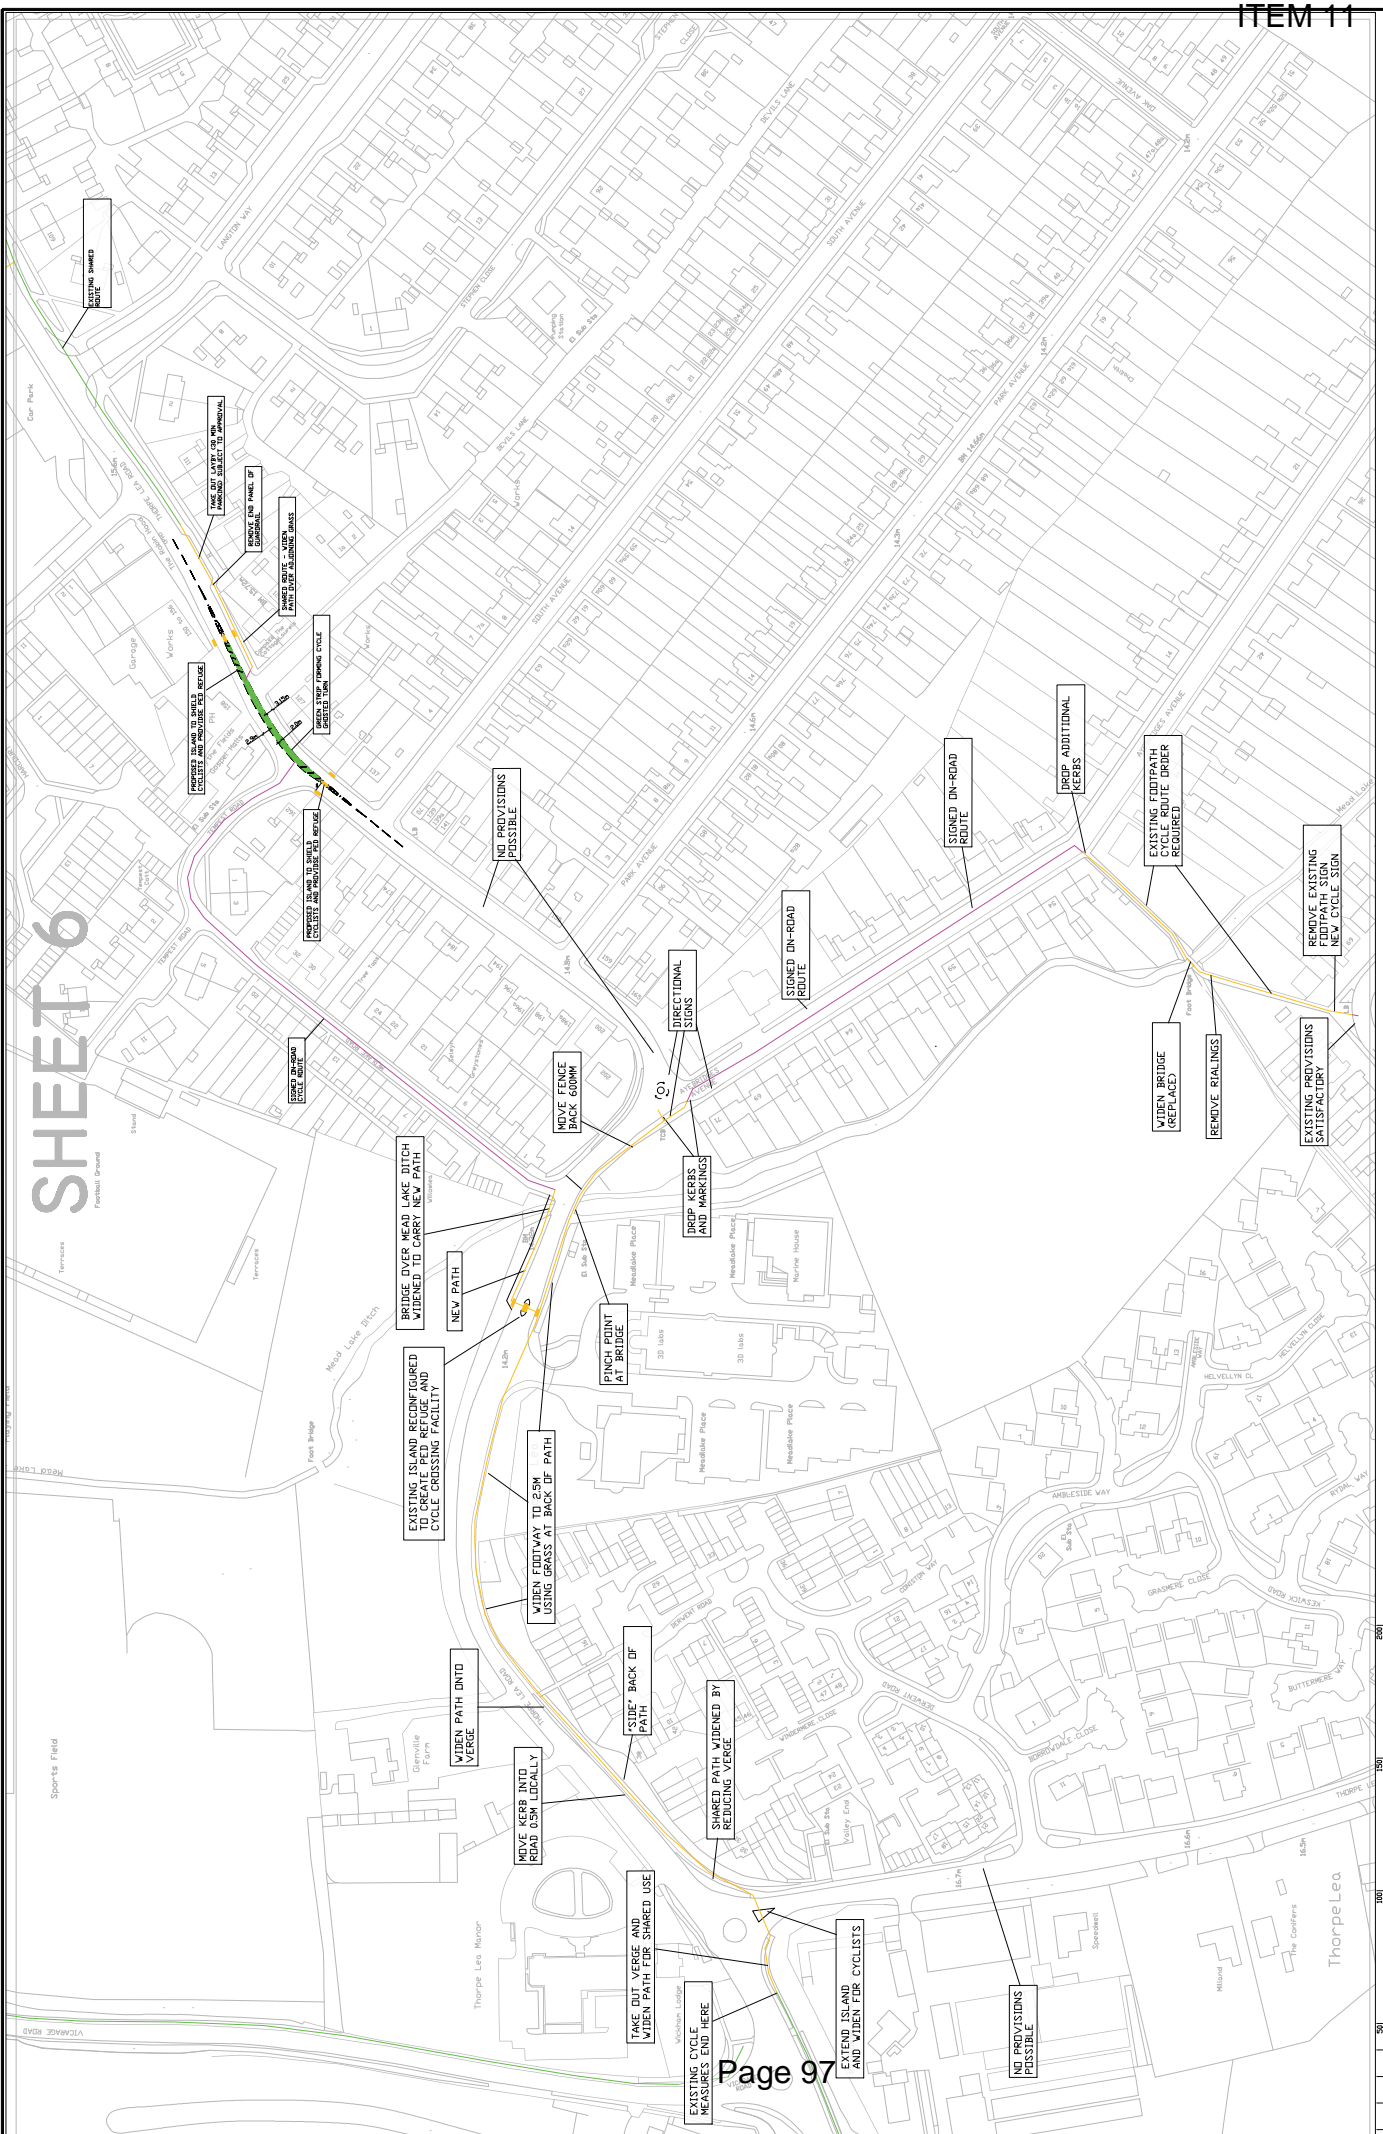











This page is intentionally left blank