


INSET A

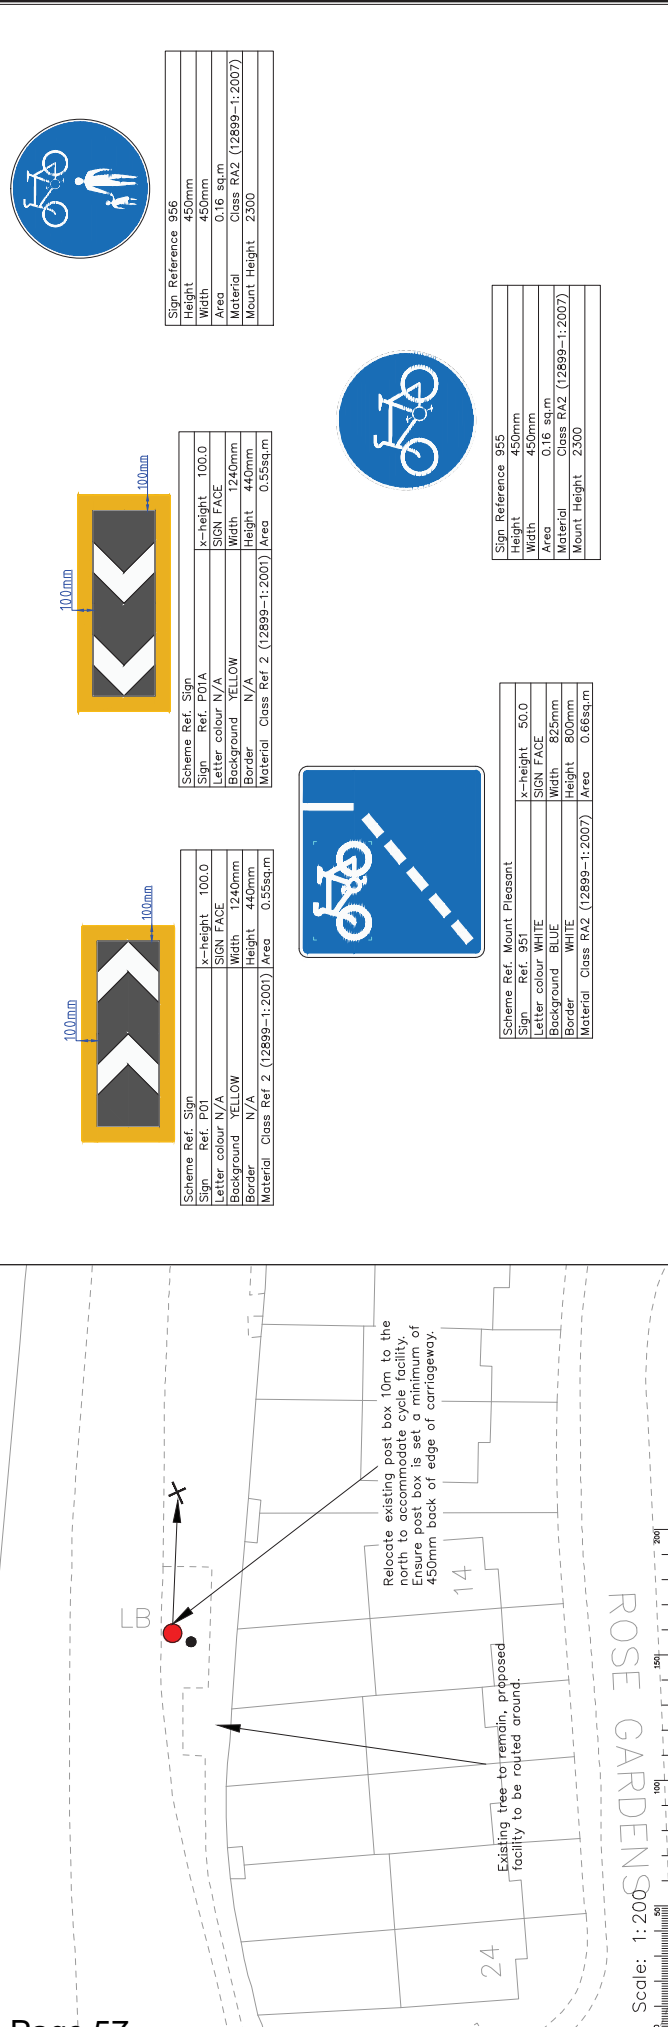

Sign Reference	956
Height	450mm
Width	450mm
Area	0.16 sq.m
Material	Class RA2 (12899-1;2007)
Mount Height	2300

Scheme Ref.	Sign	Ref.	x-height	Area
	P01A	100.0	100.0	0.55sq.m
Letter colour	N/A			
Background	YELLOW			
Border	N/A			
Material	Class Ref 2 (12899-1;2001)			

Scheme Ref.	Sign	Ref.	x-height	Area
	P01	100.0	100.0	0.55sq.m
Letter colour	N/A			
Background	YELLOW			
Border	N/A			
Material	Class Ref 2 (12899-1;2001)			

Sign Reference	955
Height	450mm
Width	450mm
Area	0.16 sq.m
Material	Class RA2 (12899-1;2007)
Mount Height	2300

Scheme Ref.	Mount	Pleasant
Sign Ref.	951	
Letter colour	WHITE	
Background	BLUE	
Border	WHITE	
Material	Class RA2 (12899-1;2007)	
x-height	50.0	
Sign Face	SIGN FACE	
Width	825mm	
Height	800mm	
Area	0.66sq.m	

	Project No.	PC0503
	Contract No.	0503-002
B378 TOWN LANE, STANWELL CYCLE IMPROVEMENTS		SHEET 1 OF 1 PHASE 1 GENERAL ARRANGEMENTS PAGE 2

