


R098 - A308 Staines Road West, Ashford/Sunbury (New pedestrian crossing points)

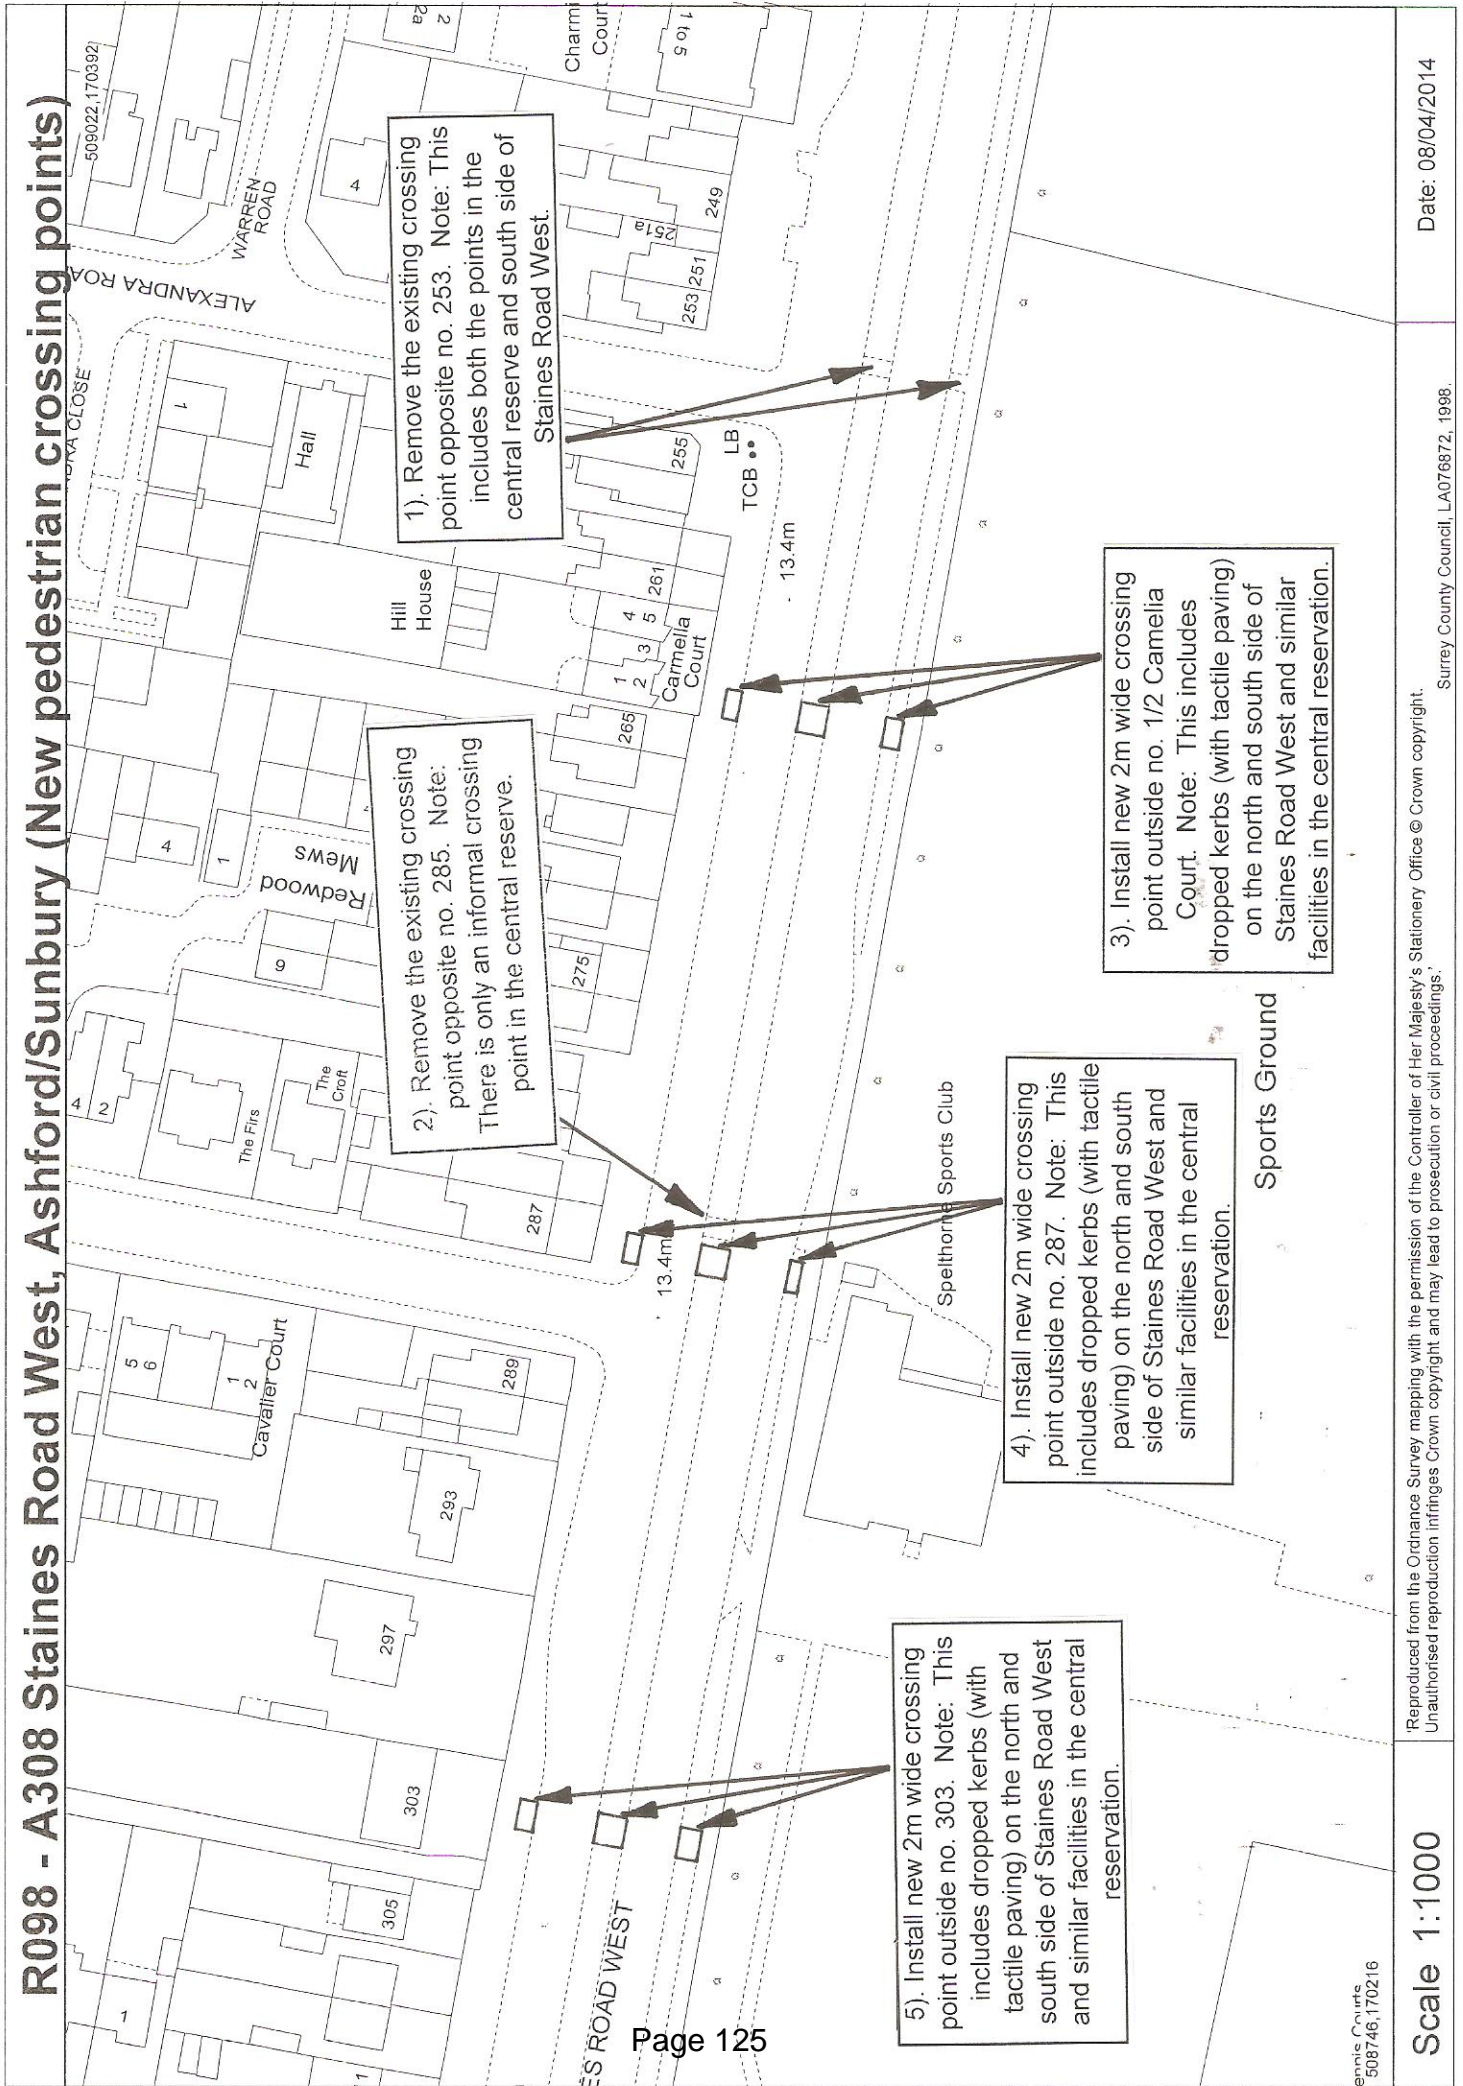

1). Remove the existing crossing point opposite no. 253. Note: This includes both the points in the central reserve and south side of Staines Road West.

2). Remove the existing crossing point opposite no. 285. Note: There is only an informal crossing point in the central reserve.

3). Install new 2m wide crossing point outside no. 1/2 Camella Court. Note: This includes dropped kerbs (with tactile paving) on the north and south side of Staines Road West and similar facilities in the central reservation.

4). Install new 2m wide crossing point outside no. 287. Note: This includes dropped kerbs (with tactile paving) on the north and south side of Staines Road West and similar facilities in the central reservation.

5). Install new 2m wide crossing point outside no. 303. Note: This includes dropped kerbs (with tactile paving) on the north and south side of Staines Road West and similar facilities in the central reservation.

Sports Ground

This page is intentionally left blank