


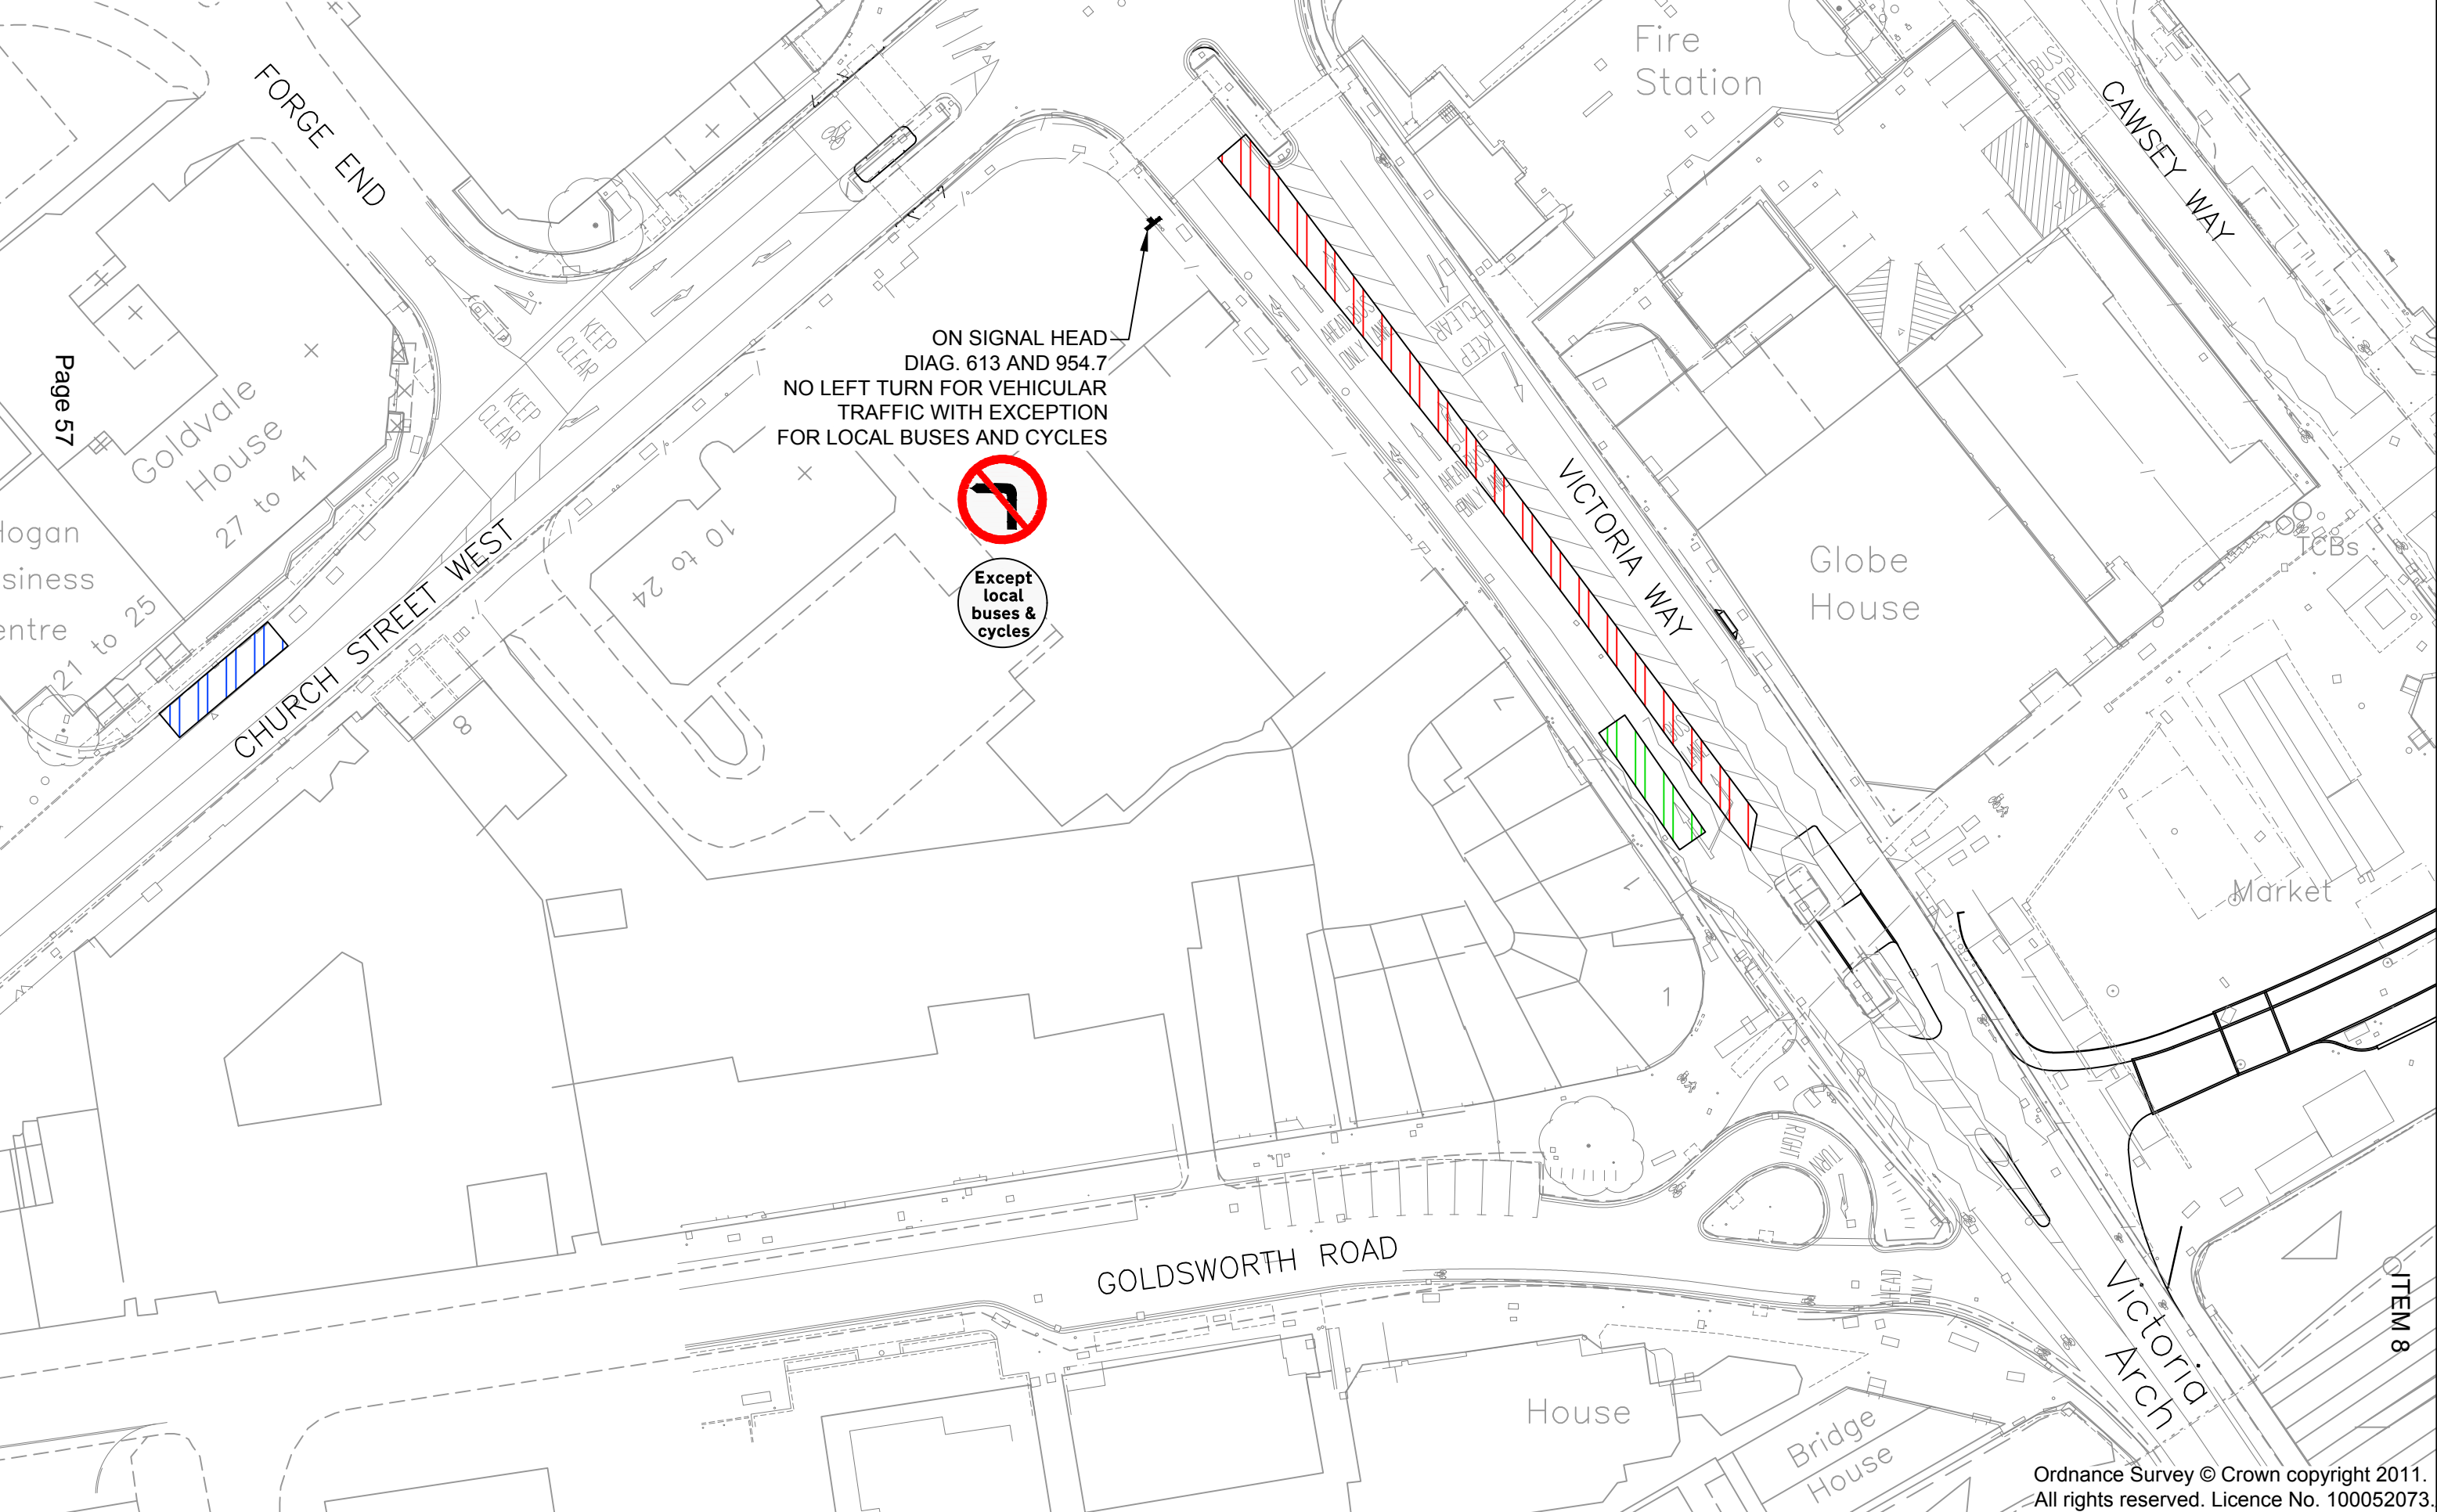




KEY

-  EXISTING BUS LANE TO BE REVOKED
-  NEW VICTORIA WAY BUS STOP
-  NEW CHURCH STREET WEST BUS STOP

VD15278-SK-051



Page 57

This page is intentionally left blank