




KEY

-  NEW BUS LANE
-  NEW VICTORIA WAY BUS STOP

VD15278-SK-052

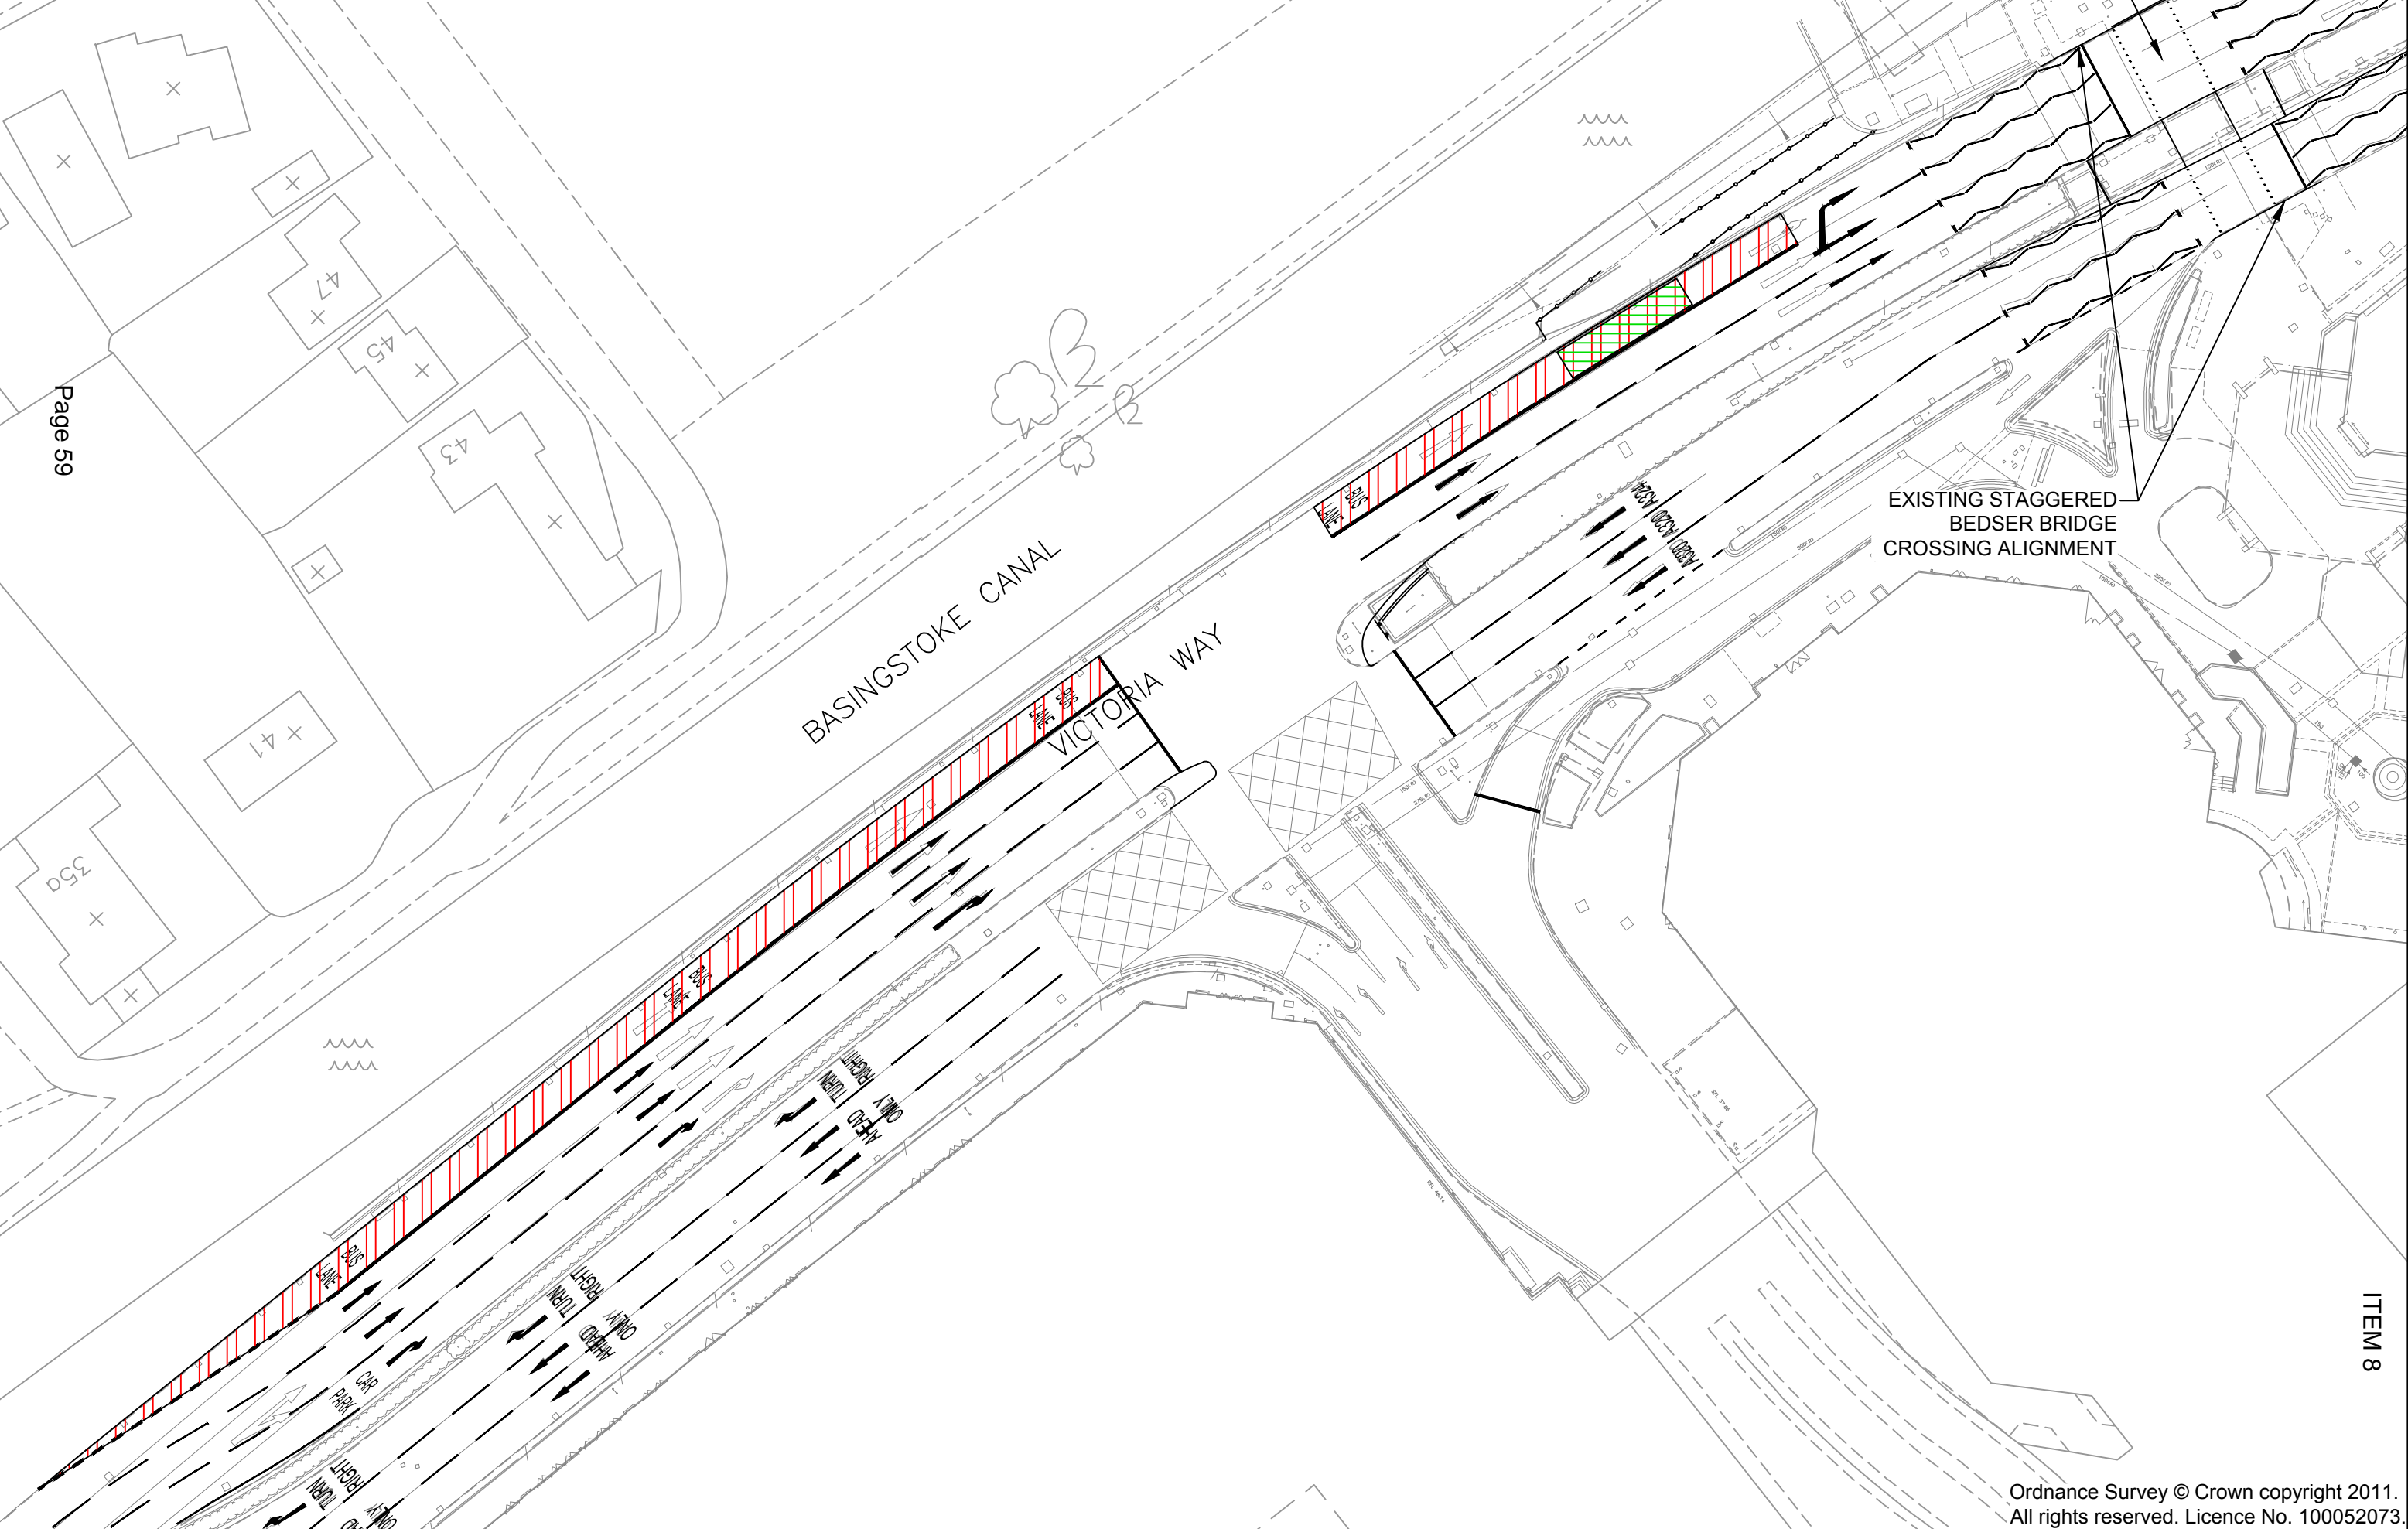

Page 59

ITEM 8

This page is intentionally left blank