


SITE CLEARANCE
SCALE 1:500

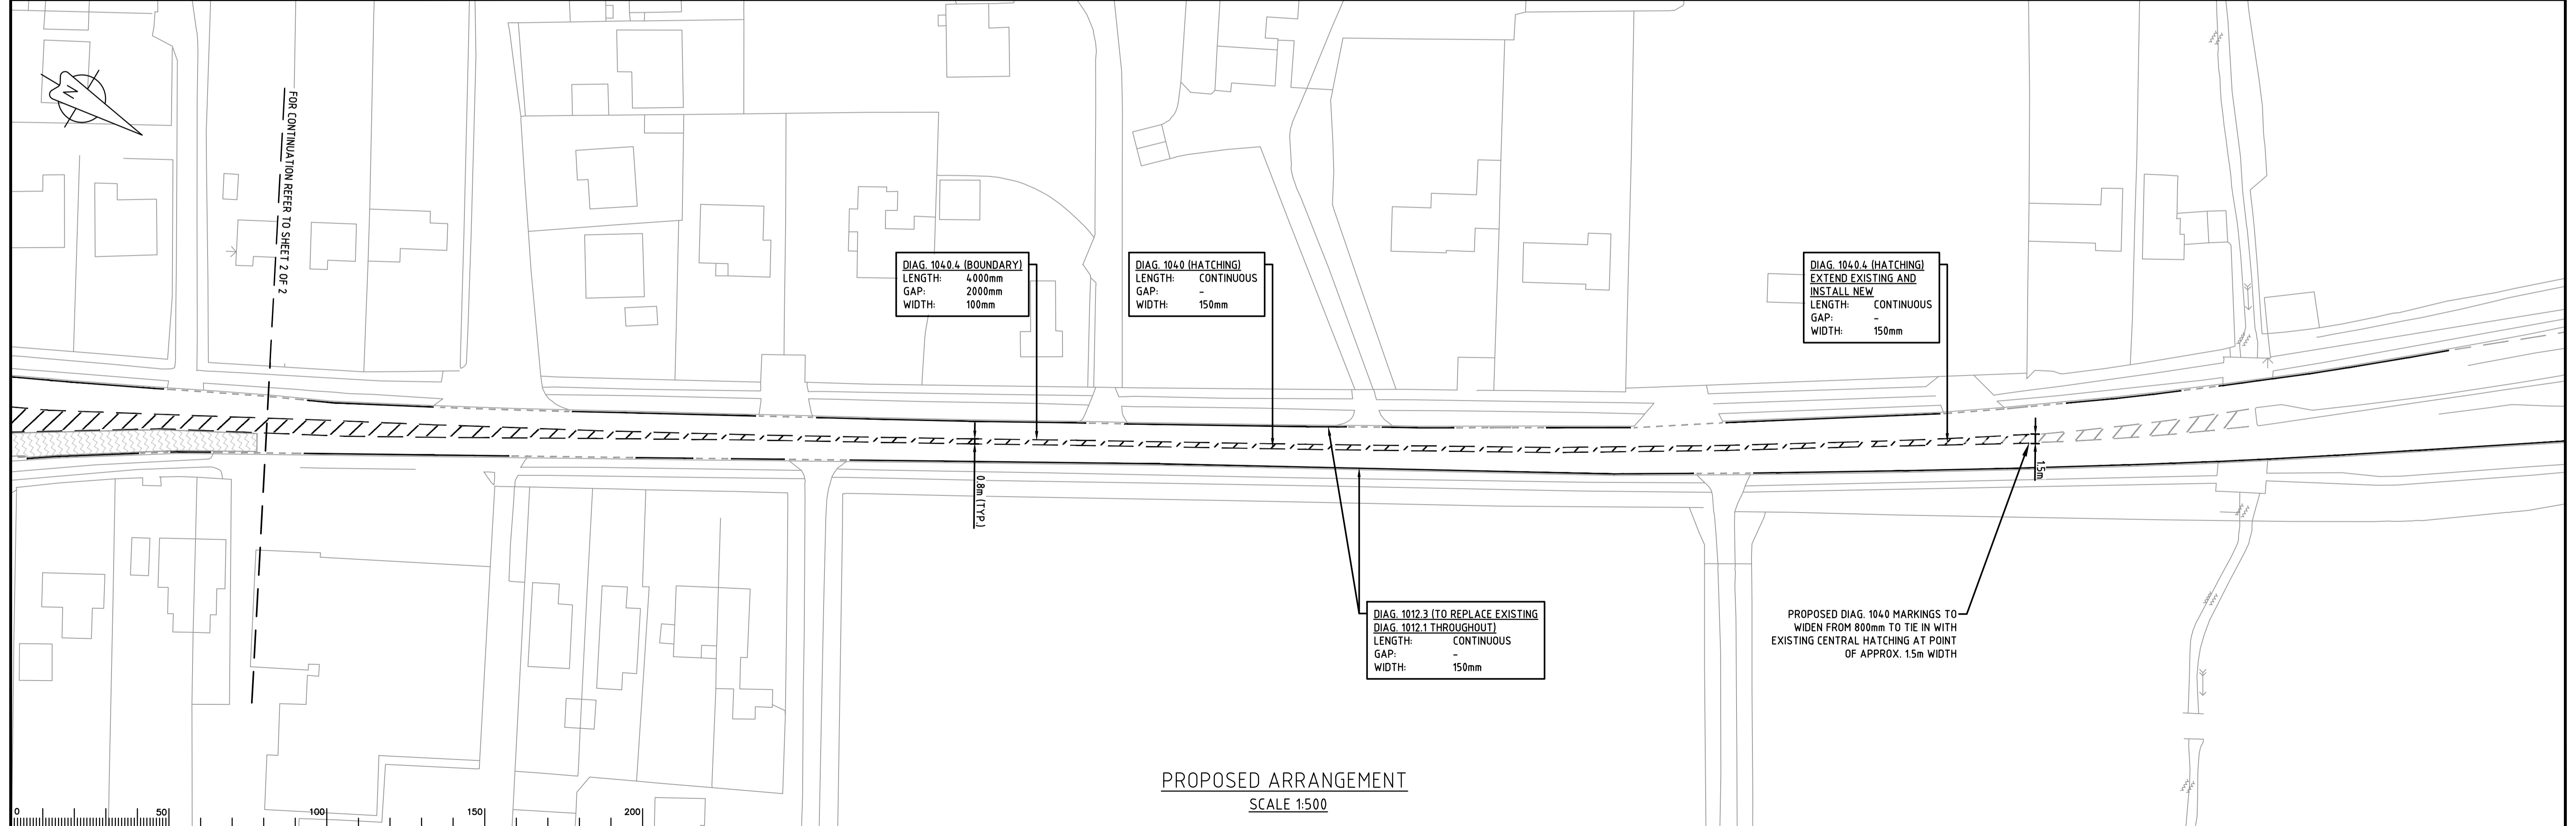

PROPOSED ARRANGEMENT
SCALE 1:500

Notes

Rev.	Description	Drwn	Sig.	Date	Chkd	Sig.	Date	Appr	Sig.	Date

Drwn	Sig.	Date	Chkd	Sig.	Date	Appr	Sig.	Date

North Point

Scale AS SHOWN

Based upon the Ordnance Survey mapping with the permission of the Controller of Her Majesty's Stationary Office. Crown copyright. Unauthorised reproduction infringes Crown copyright and may lead to prosecution or civil proceedings. Surrey County Council LA 078872 2002.

Drawn by	Sig.	Date	Checked by	Sig.	Date	Approved by	Sig.	Date
TC	TC	AUG 17	SP	SP	AUG 17	JD	JD	AUG 17

Project A217 REIGATE TO HORLEY (WHOLE ROUTE STUDY)
SITE No. 11 - A217 HOOKWOOD ROUNABOUT, HOOKWOOD

Drawing SITE CLEARANCE & GENERAL ARRANGEMENT

SHEET 2 OF 2

Project No. SP0028
Contract Sheet No. 11-002
Drawing No. 11-002
Rev. -
Classification DRAFT

ITEM 11

This page is intentionally left blank