


EXISTING LAYOUT AND SITE CLEARANCE - 1:500 @ A1

PROPOSED WORKS - 1:500 @ A1

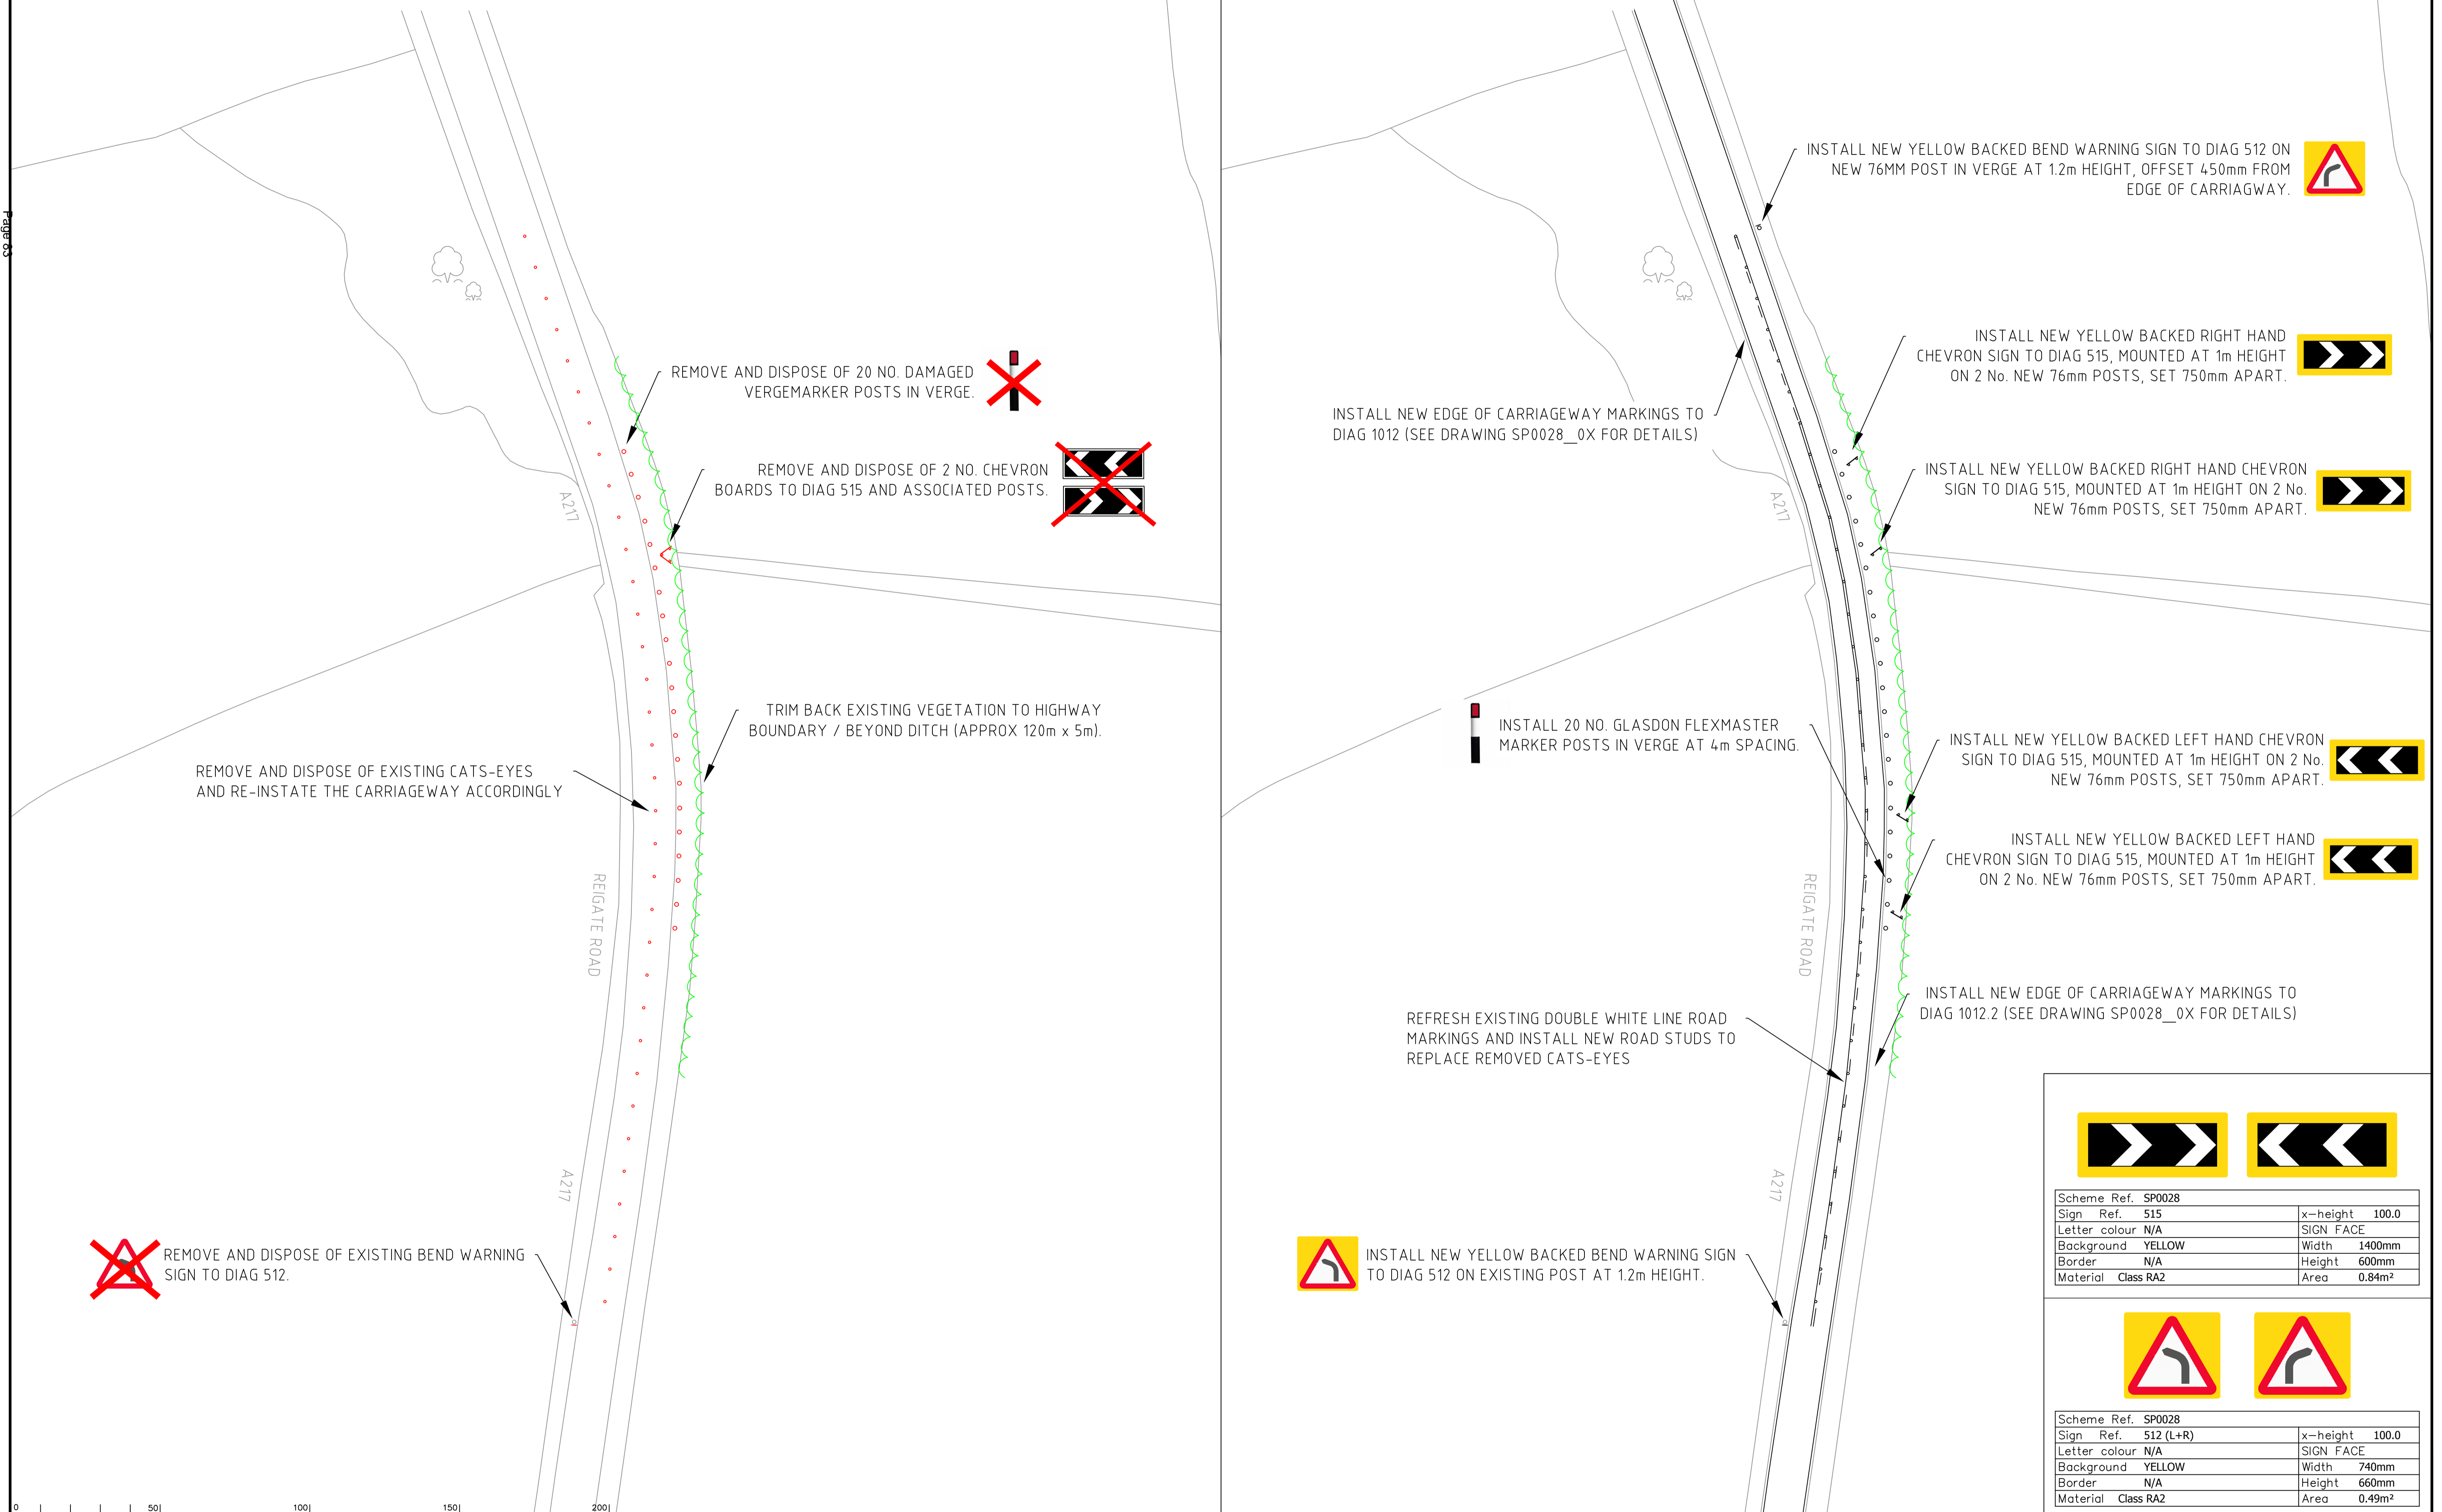

Scheme Ref.	SP0028	x-height	100.0
Sign Ref.	515	SIGN FACE	
Letter colour	N/A	Width	1400mm
Background	YELLOW	Height	600mm
Border	N/A	Area	0.84m <sup>2</sup>
Material	Class RA2		

Scheme Ref.	SP0028	x-height	100.0
Sign Ref.	512 (L+R)	SIGN FACE	
Letter colour	N/A	Width	740mm
Background	YELLOW	Height	660mm
Border	N/A	Area	0.49m <sup>2</sup>
Material	Class RA2		

Notes

Rev.	Description	Drwn	Sig.	Date	Chkd	Sig.	Date	Appr	Sig.	Date

North Point	
Scale	1:500m

Drawn by	SP	Sig.	SP	Date	MAY 17
Checked by	SP	Sig.	SP	Date	MAY 17
Approved by	JD	Sig.	JD	Date	MAY 17

Project	A217 REIGATE TO HORLEY (WHOLE ROUTE STUDY)
Site	SITE No. 9 - A217 REIGATE ROAD, SIDLOW
Drawing	GENERAL ARRANGEMENT

Project No.	SP0028
Contract Sheet No.	09-001
Drawing No.	09-001
Rev.	-
Classification	DRAFT

This page is intentionally left blank