



CS:0814

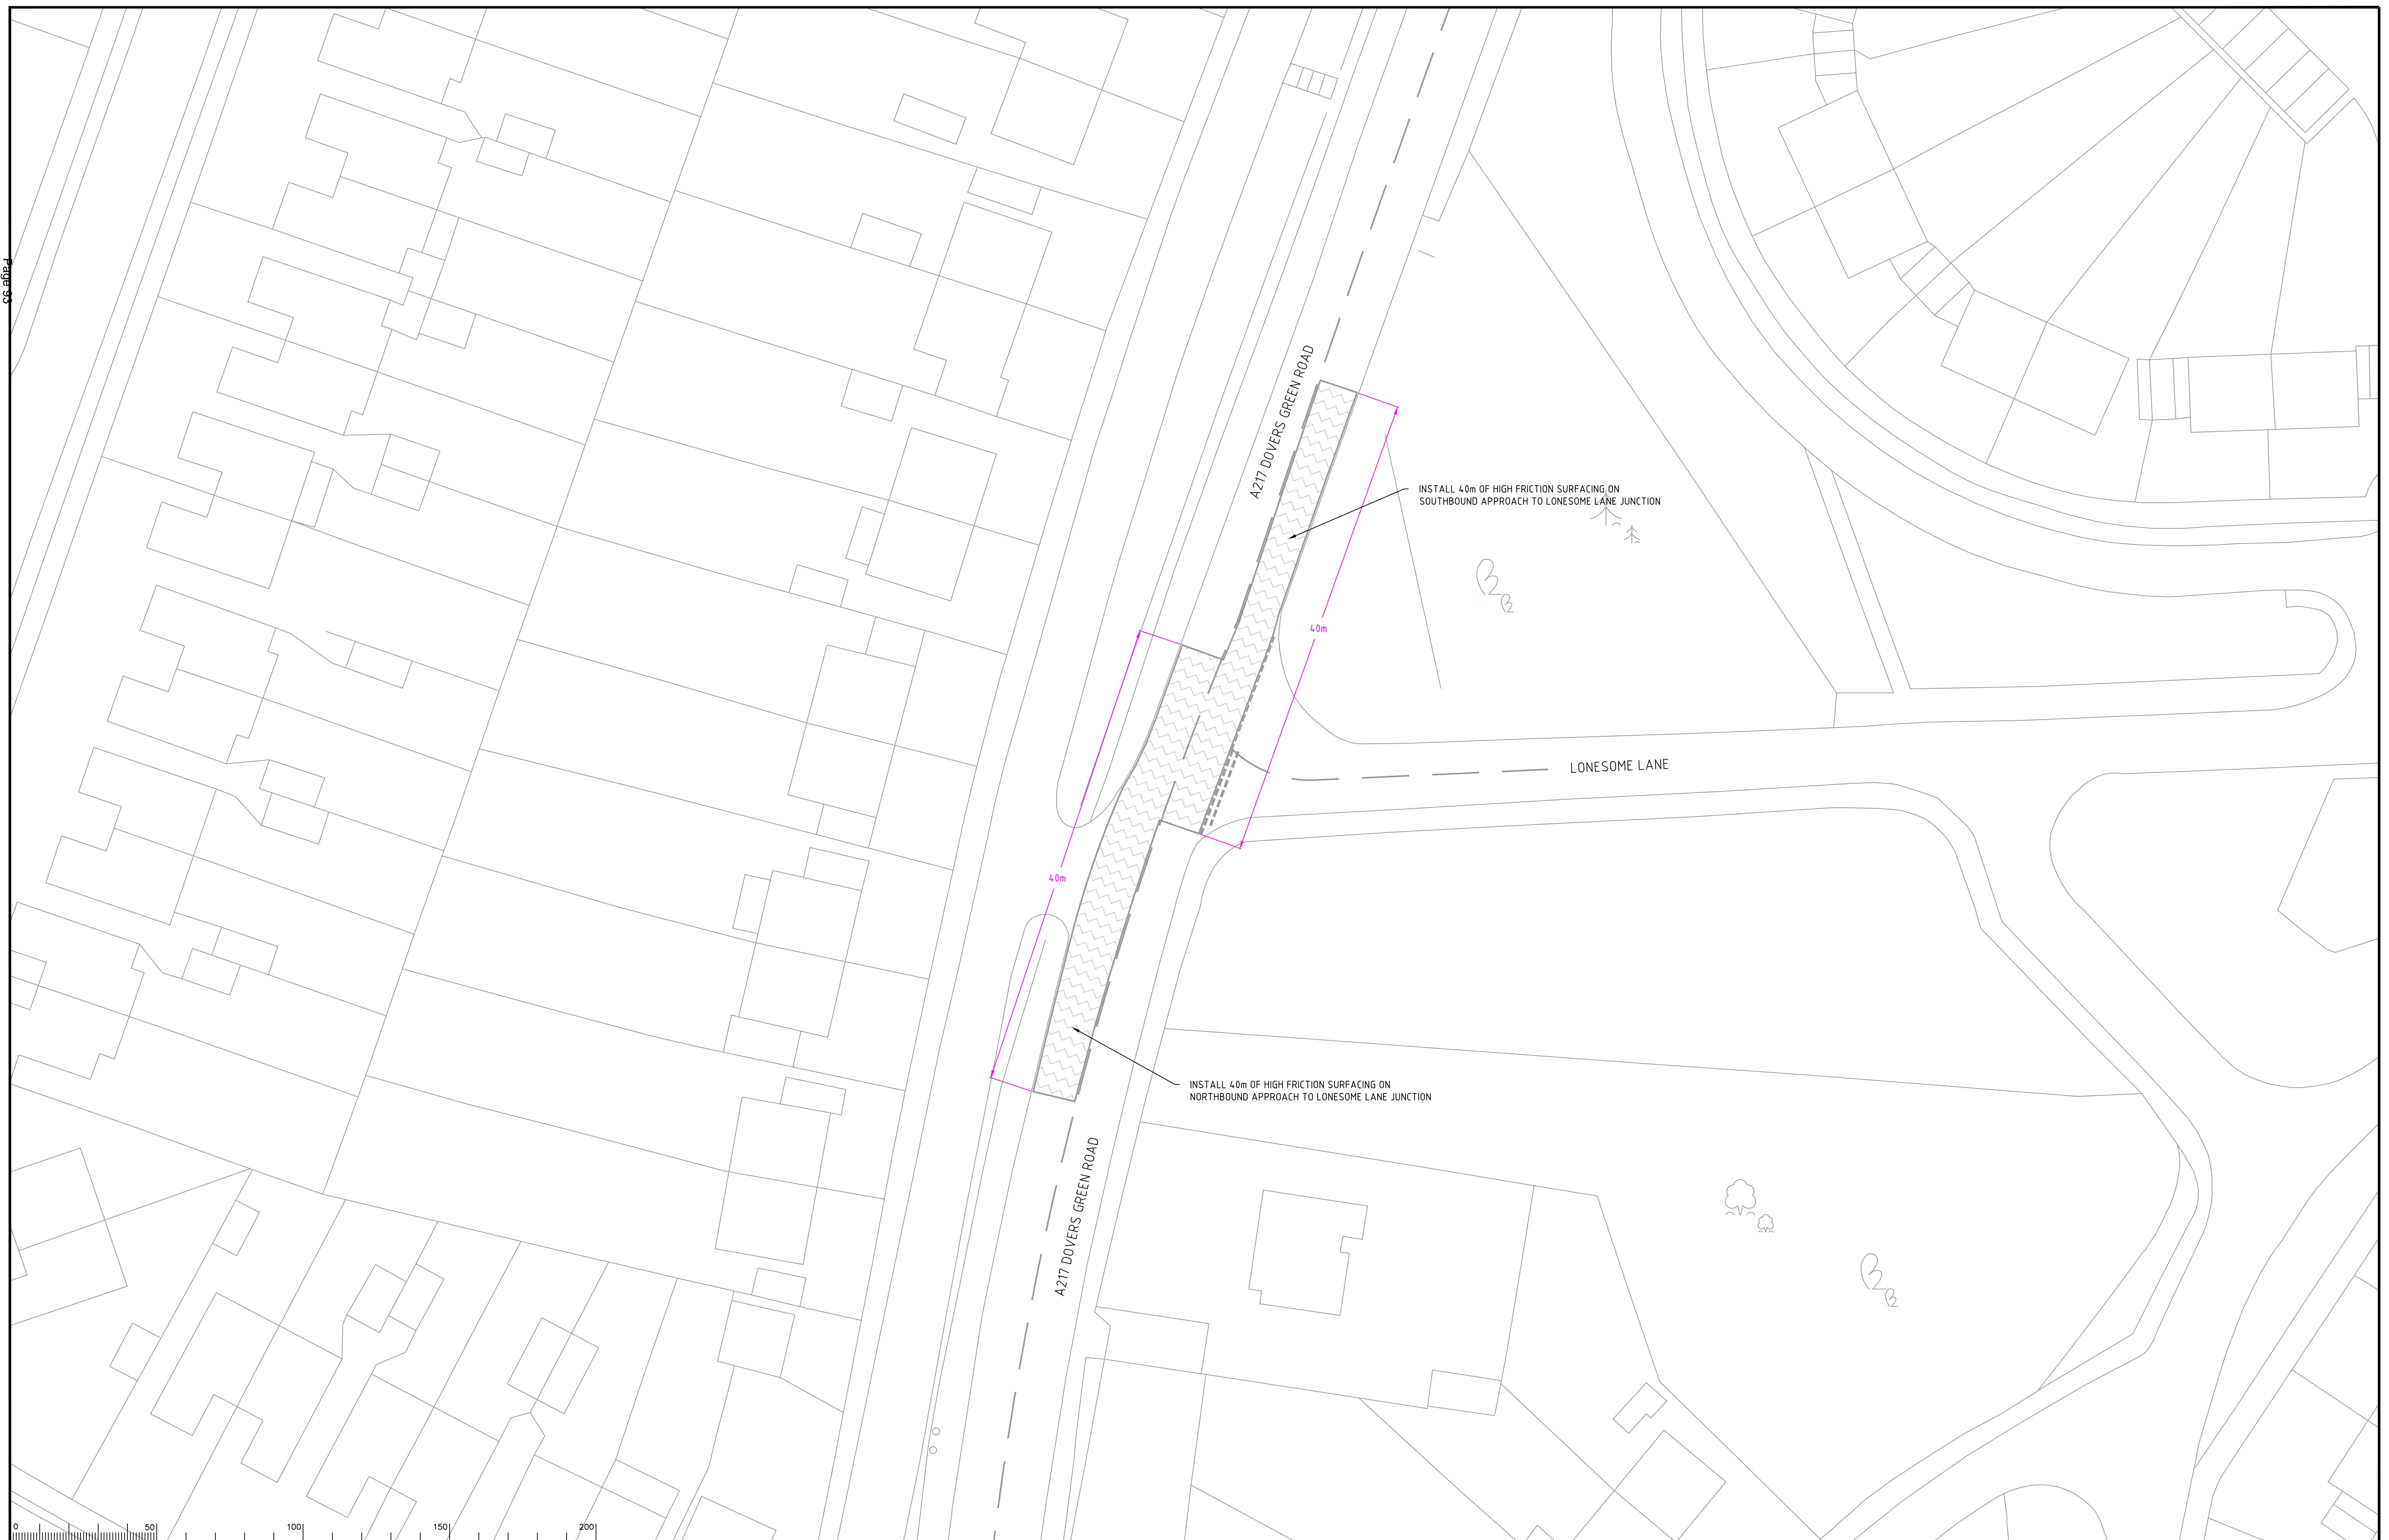

INSTALL 40m OF HIGH FRICTION SURFACING ON SOUTHBOUND APPROACH TO LONESOME LANE JUNCTION

INSTALL 40m OF HIGH FRICTION SURFACING ON NORTHBOUND APPROACH TO LONESOME LANE JUNCTION

Notes


 PROPOSED HIGH FRICTION SURFACING. AREA: 300m²

Rev.	Description	Drwn	Sig.	Date	Chkd	Sig.	Date	Appr	Sig.	Date

Scale 1:250

Drawn by	Sig.	Date	Checked by	Sig.	Date	Approved by	Sig.	Date
HB	HB	MAY 17	SP	SP	MAY 17	JD	JD	MAY 17

North Point



Based upon the Ordnance Survey mapping with the permission of the Controller of Her Majesty's Stationery Office © Crown copyright. Unauthorised reproduction infringes Crown copyright and may lead to prosecution or civil proceedings.
Surrey County Council LA 076872 2002.

Project	A217 REIGATE TO HORLEY (WHOLE ROUTE STUDY) SITE No. 6 - A217 DOVERS GREEN ROAD, REIGATE		Project No.	SP0028
Drawing	GENERAL ARRANGEMENT		Contract Sheet No.	06-002
			Rev.	-
			Classification	DRAFT

SHEET 2 OF 2



Surrey
COUNTY COUNCIL
Surrey Highway
Transport for Surrey

ITEM 11

A1

This page is intentionally left blank