



SITE CLEARANCE
SCALE 1:250

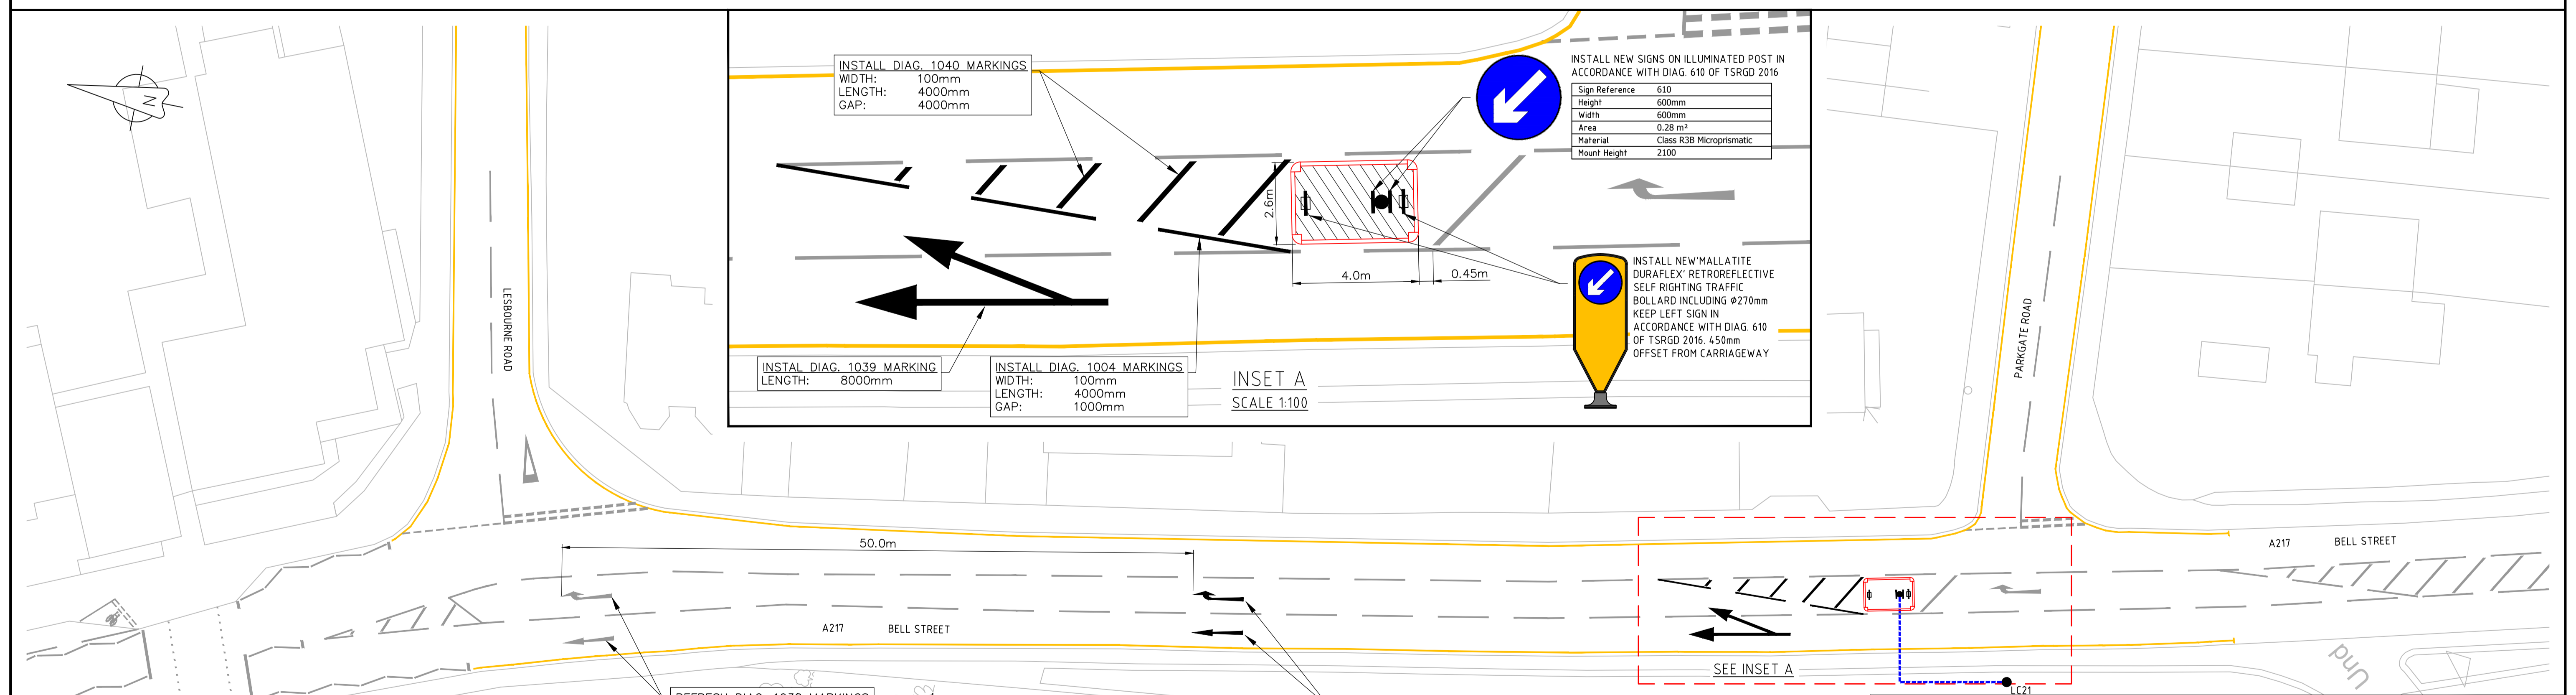

PROPOSED ARRANGEMENT
SCALE 1:250

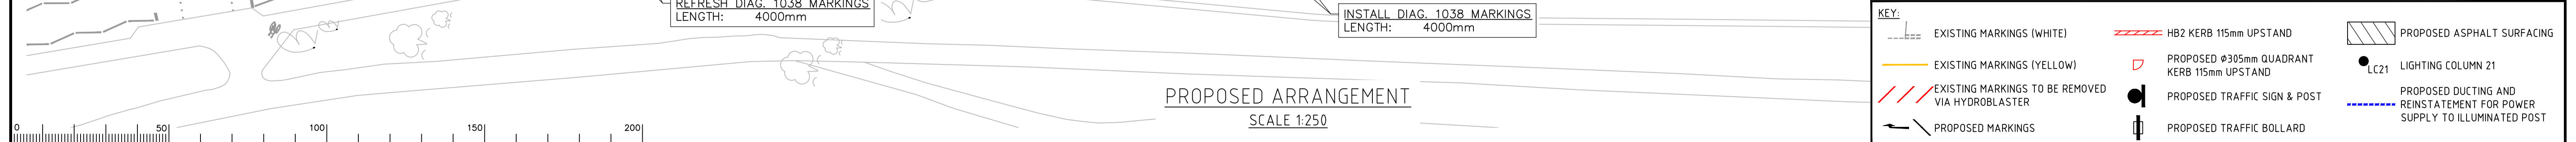

Notes

Rev.	Description	Drwn	Sig.	Date	Chkd	Sig.	Date	Appr	Sig.	Date

North Point	Based upon the Ordnance Survey mapping with the permission of the Controller of Her Majesty's Stationary Office. © Crown copyright. Unauthorised reproduction infringes Crown copyright and may lead to prosecution or civil proceedings. Surrey County Council LA 078872 2002.
Drawn by	TC TC JULY 17
Checked by originator	SP SP JULY 17
Approved by	JD JD JULY 17

Project
A217 REIGATE TO HORLEY (WHOLE ROUTE STUDY)
SITE No. 3 - A217 BELL STREET, REIGATE

Drawing
GENERAL ARRANGEMENT

SURREY COUNTY COUNCIL
Transport for Surrey

Project No. SP0028
Contract Sheet No. 03-001
Rev. -
Classification DRAFT

SHEET 1 OF 1

This page is intentionally left blank