
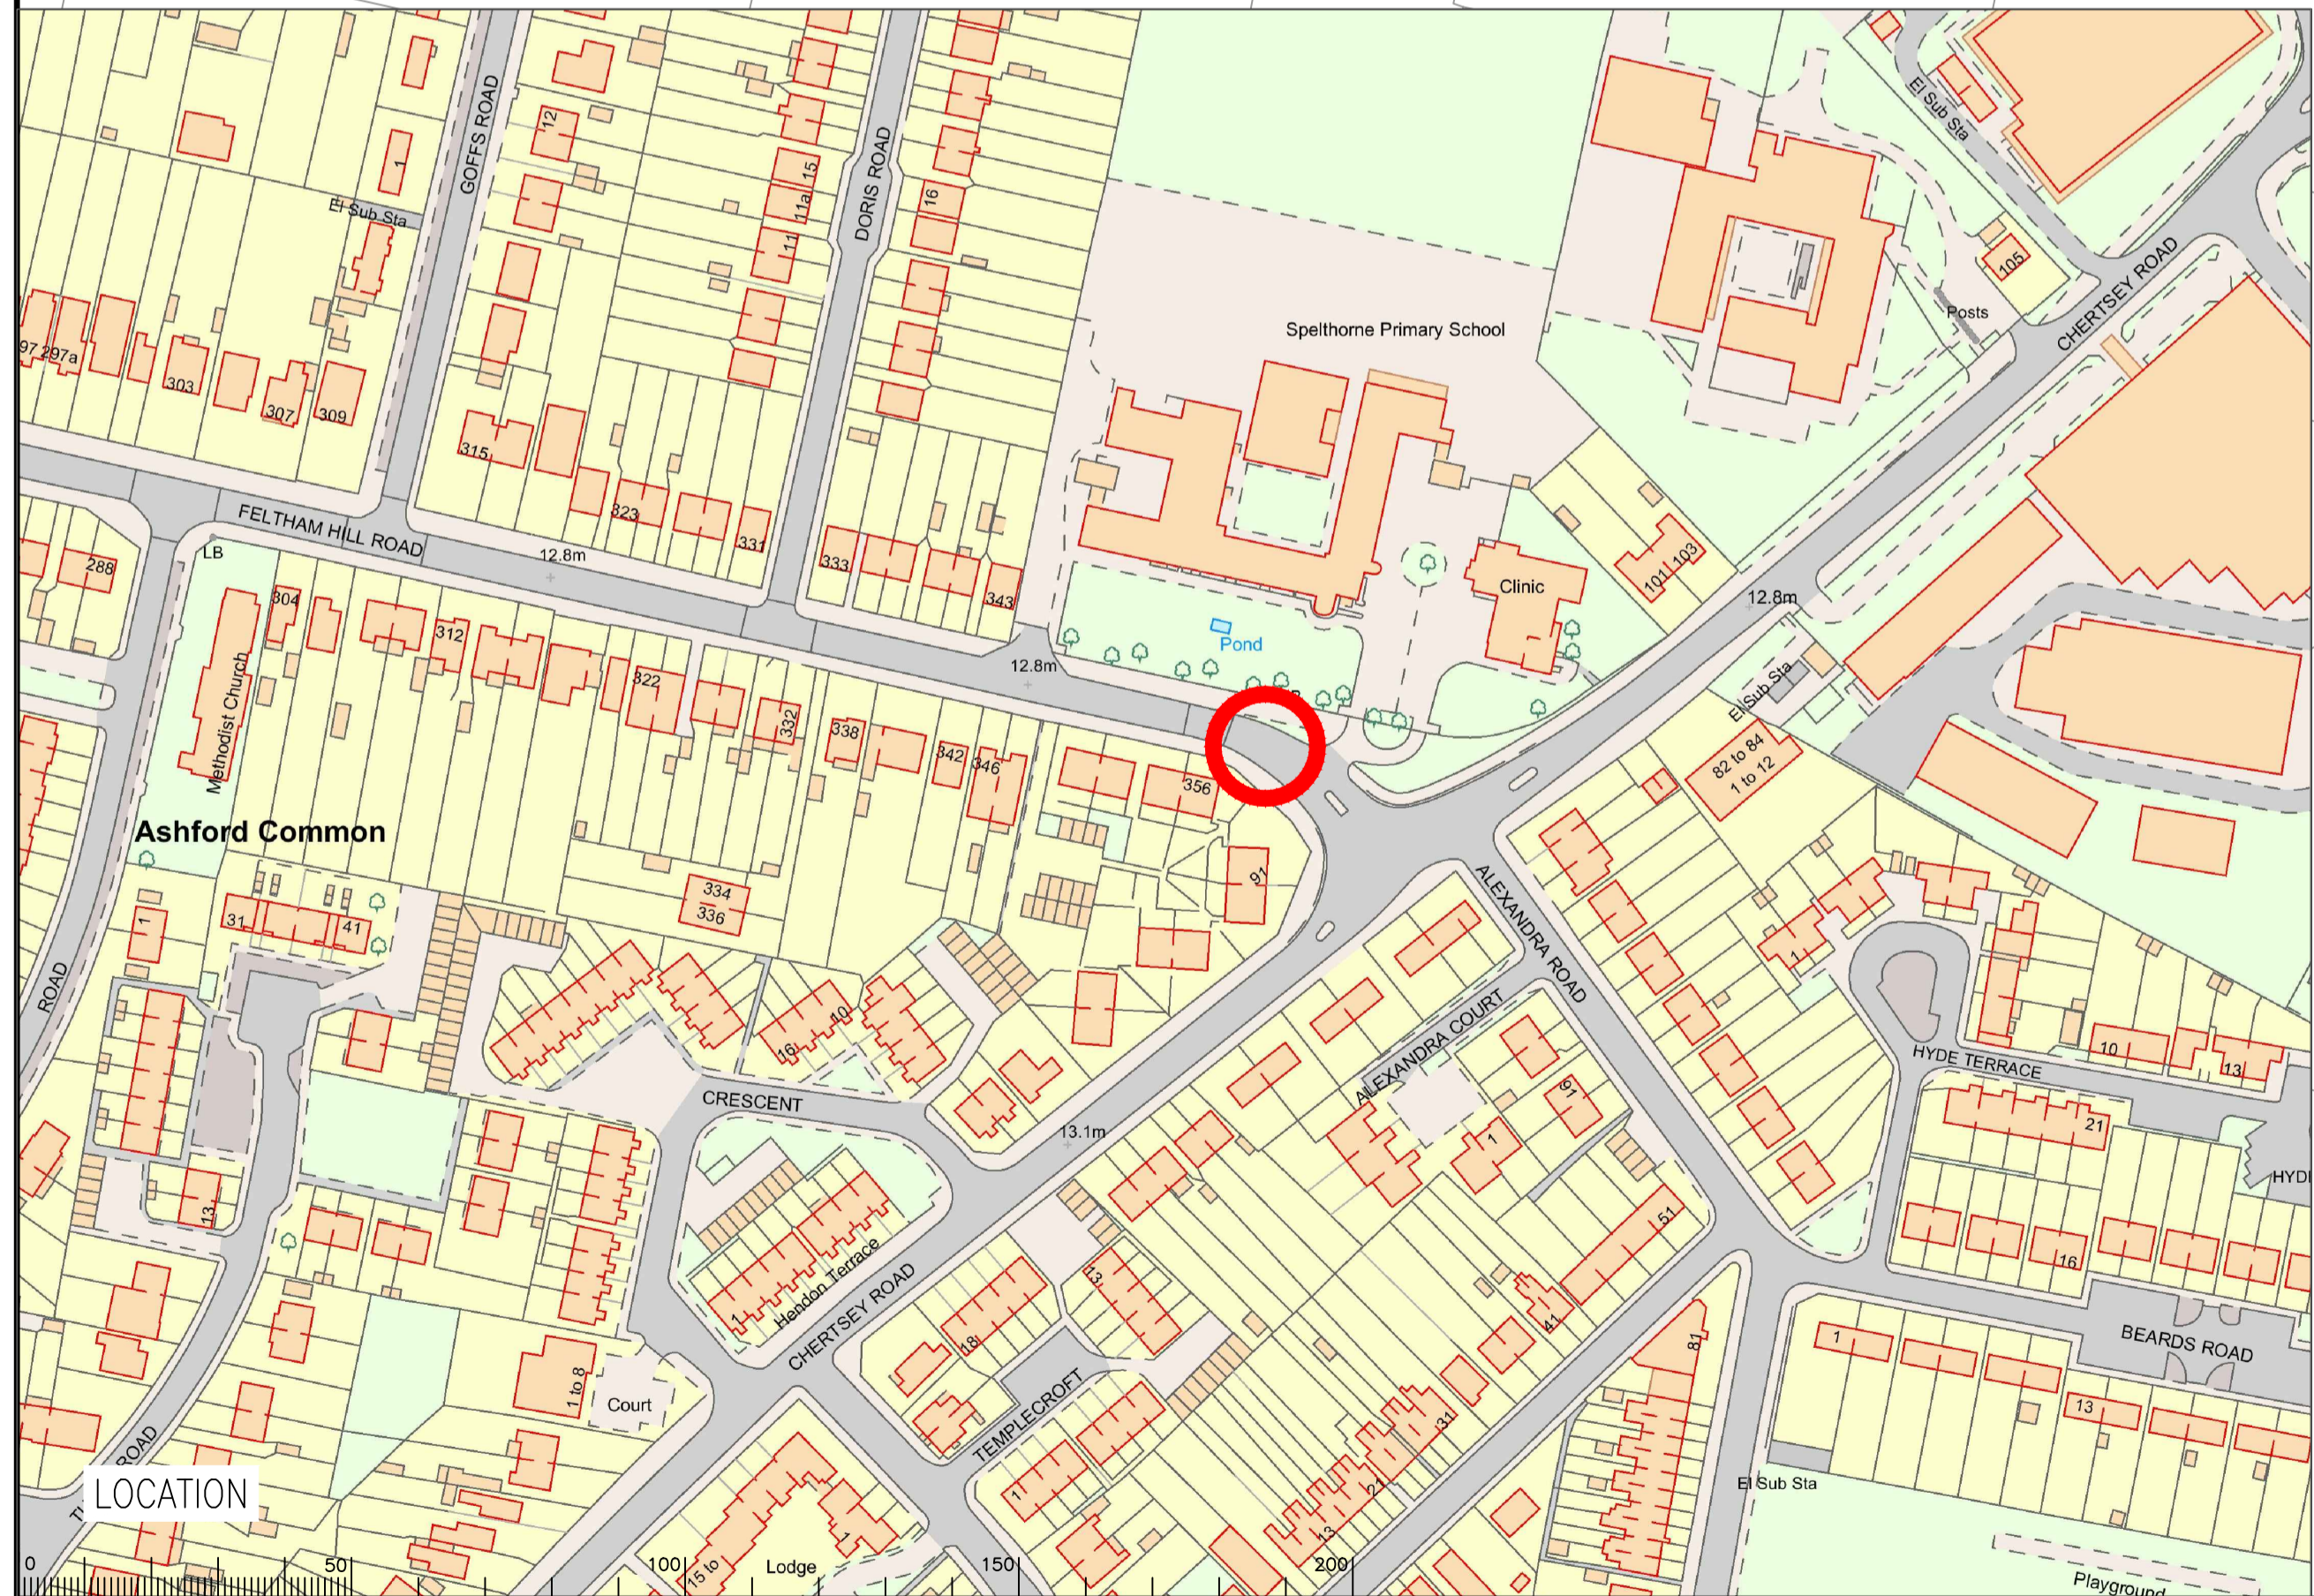


SCALE 1:100

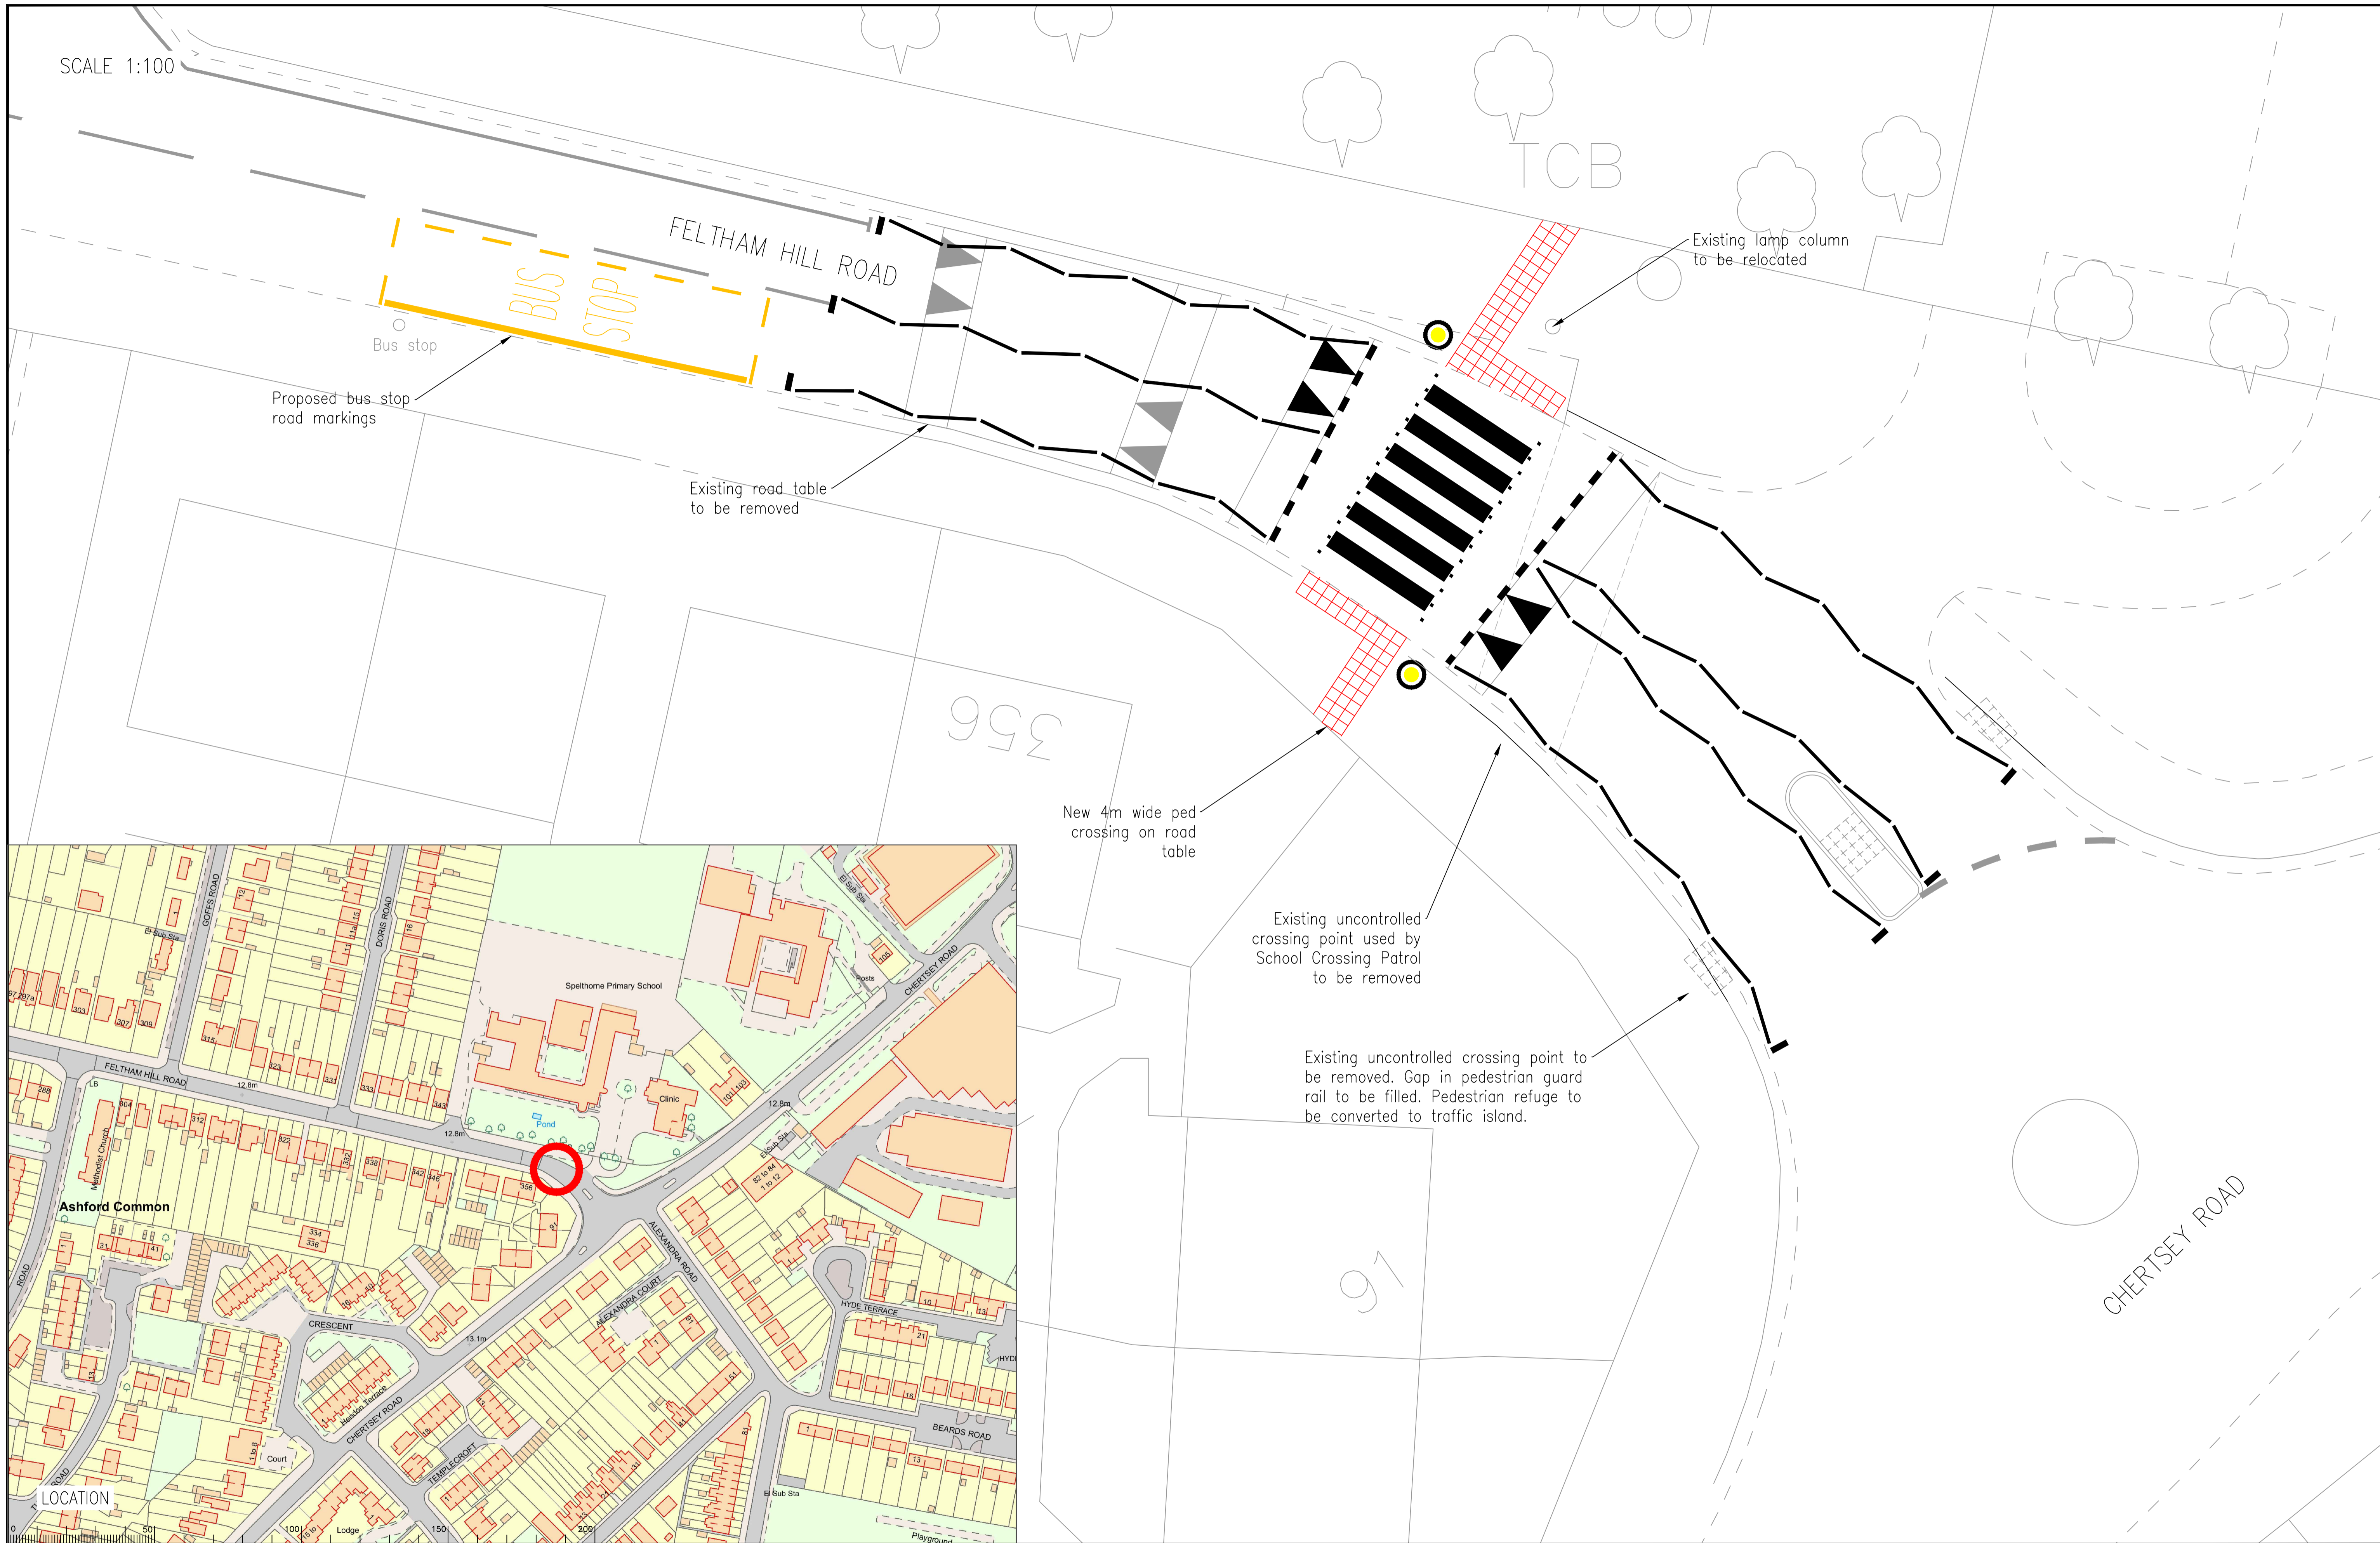

Notes

Rev.	Description	Drwn	Sig.	Date	Chkd	Sig.	Date	Aprr	Sig.	Date

Rev.	Description	Drwn	Sig.	Date	Chkd	Sig.	Date	Aprr	Sig.	Date

North Point

Based upon the Ordnance Survey mapping with the permission of the Controller of Her Majesty's Stationery Office © Crown copyright. Unauthorised reproduction infringes Crown copyright and may lead to prosecution or civil proceedings. Surrey County Council LA 076872 2002.

Drawn by	JW	Sig.	JW	Date	12-06-18
Checked by		Sig.		Date	
Approved by		Sig.		Date	

Project: Spelthorne School

Contract Sheet No. PC0840-02

Drawing: Option 2 - Zebra on raised table Feltham Hill Road

SHEET 1 OF 1

Project No. PC0840

Contract Sheet No. PC0840-02

Drawing No. -

Rev. -

Classification: INFORMATION

\\E:\N\PC\all\Resource Pool\Projects\WE Spelthorne\PC0840 Spelthorne School Chertsey Road, Ashford Common\6. Drawings\Current\PC0840-02 Spelthorne School - Option 2.dwg

This page is intentionally left blank